
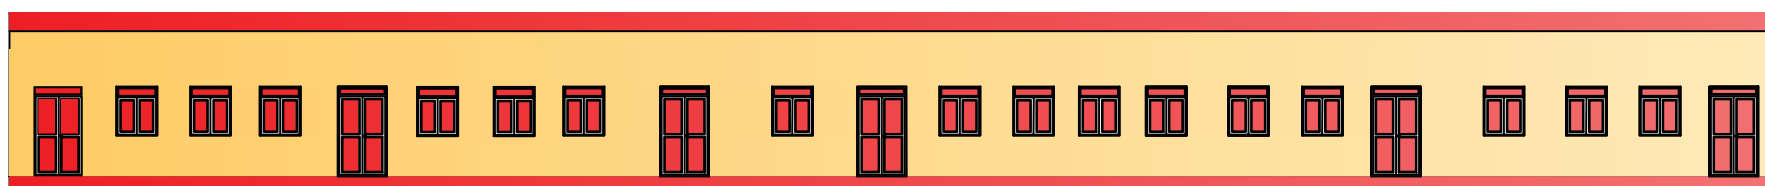
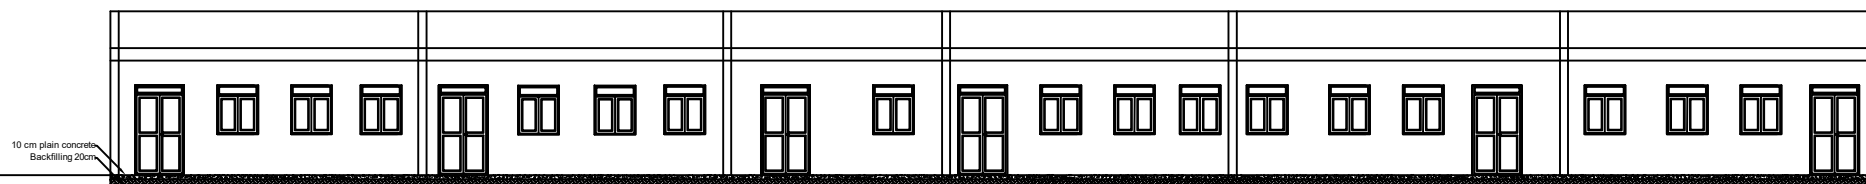

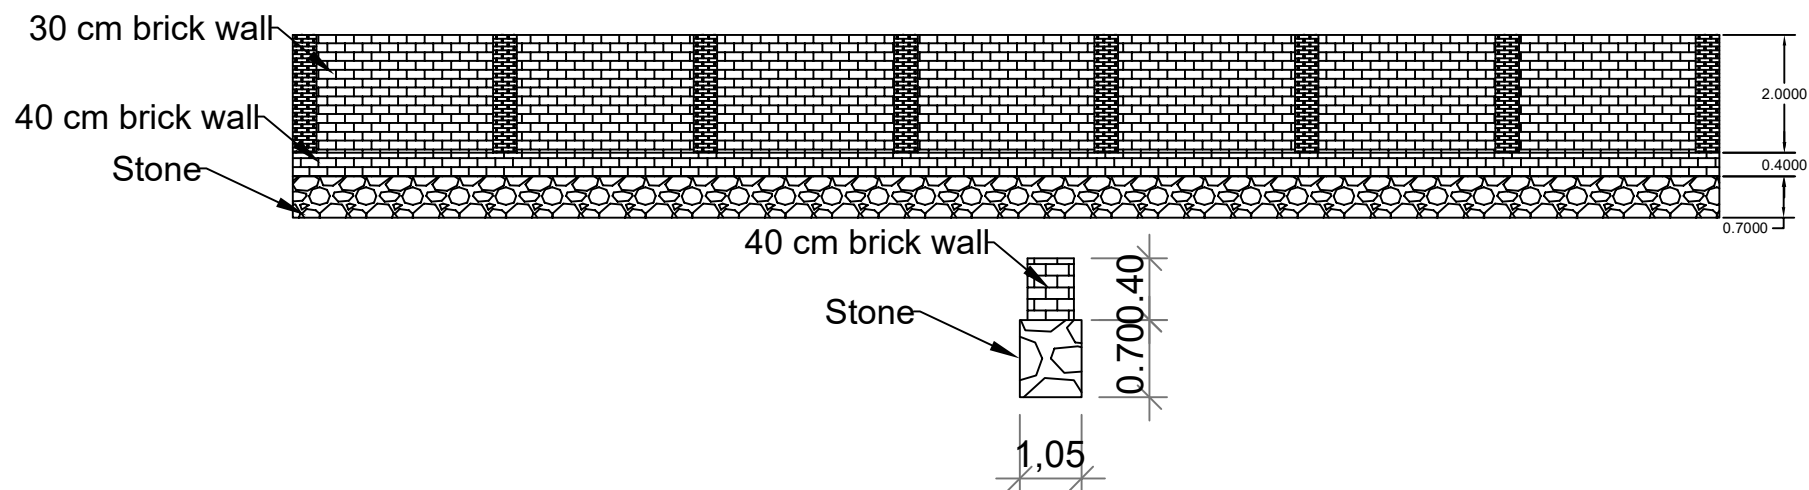
 



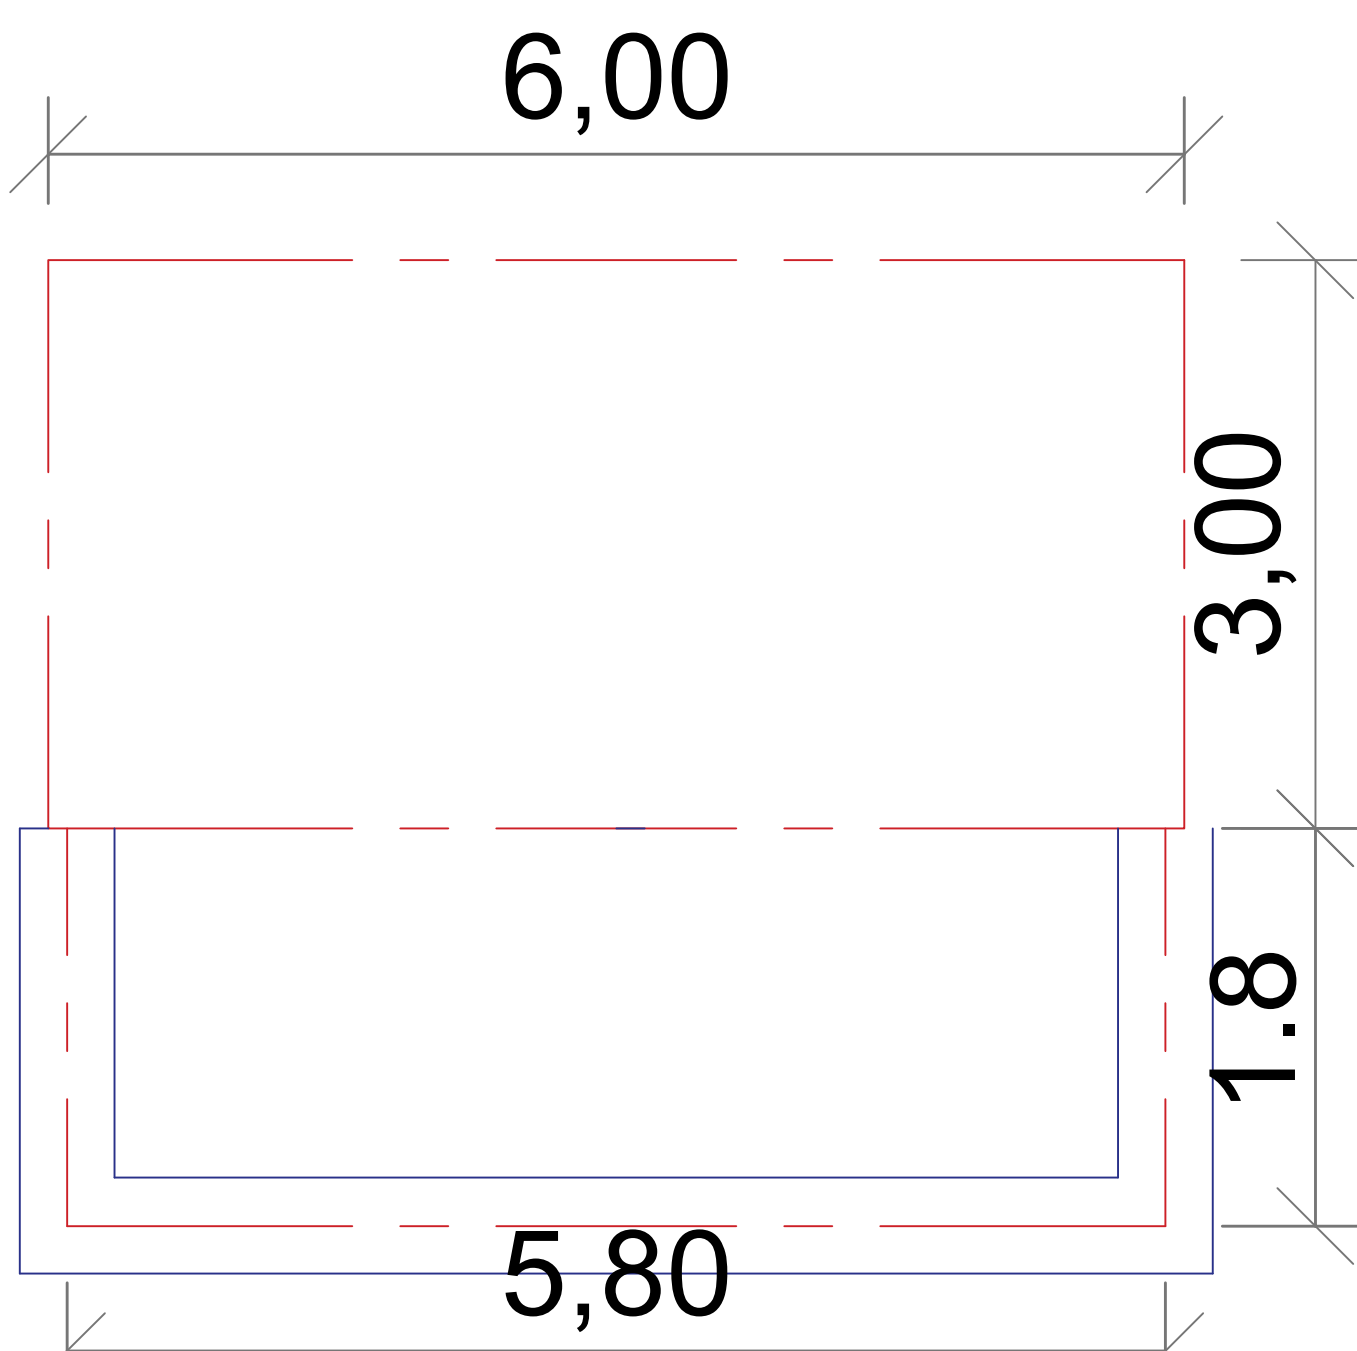
Project Title	Location	Sheet Name	Sheet Number	Scale	 Save the Children
Albobaia School	Shekean	Ground Floor Plan	1	1:100	




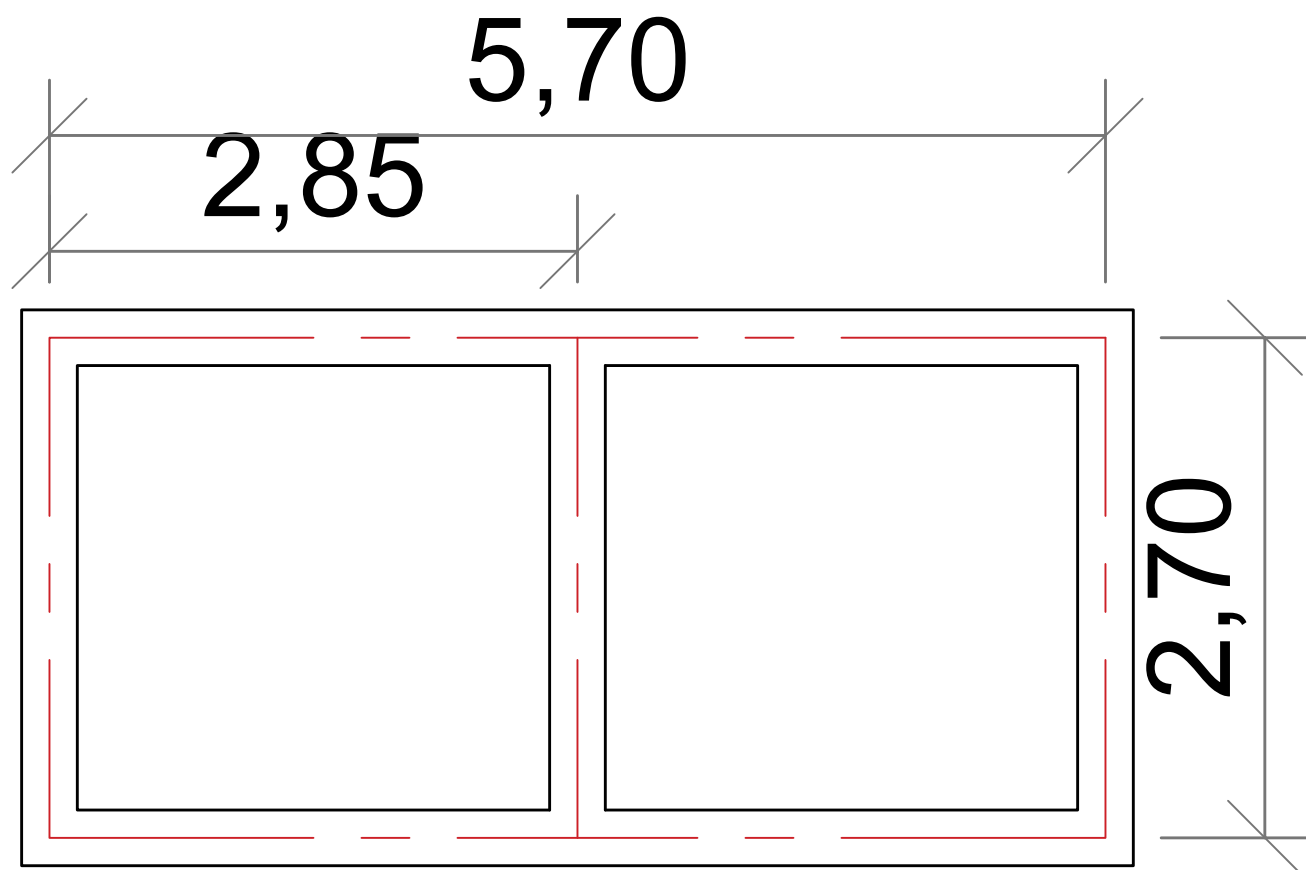
Project Title	Location	Sheet Name	Sheet Number	Scale	 Save the Children
Albobaia School	Shekean	Section & Elevation	2	1:100	




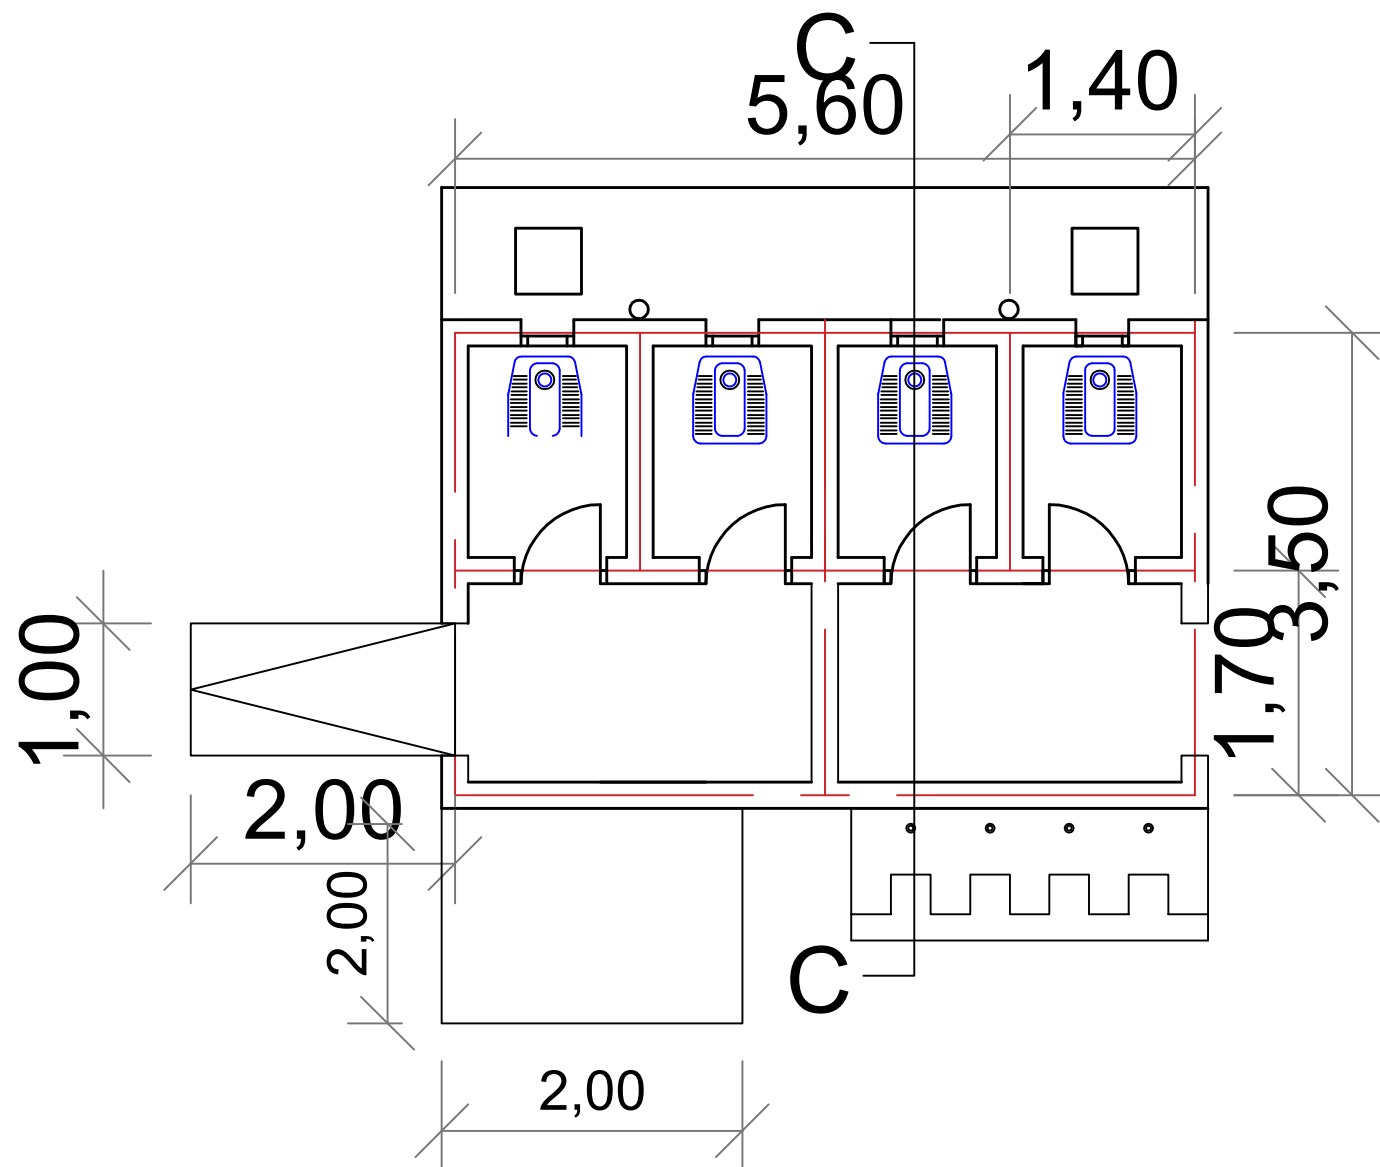
Project Title	Location	Sheet Name	Sheet Number	Scale	
Albobaia School	Shekean	Fence Details	3	1:100	 Save the Children




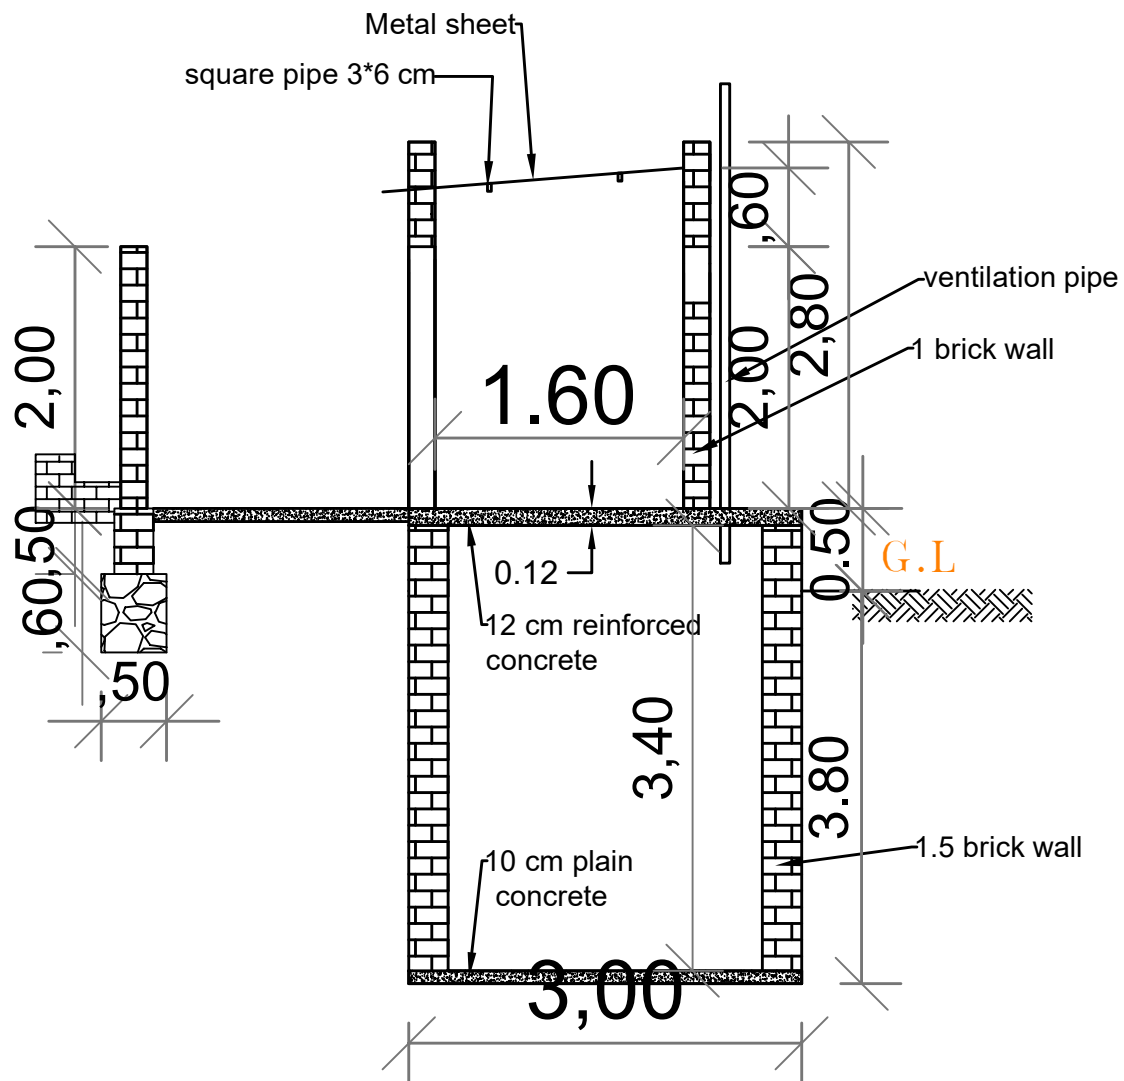
Project Title	Location	Sheet Name	Sheet Number	Scale	
Latrine 4 Stance	N-K SHEEKAN	GROUND F PLAN	1	1:100	 Save the Children





Project Title	Location	Sheet Name	Sheet Number	Scale	 Save the Children
Latrine 4 Stance	N-K SHEEKAN	Excavation	2	1:100	




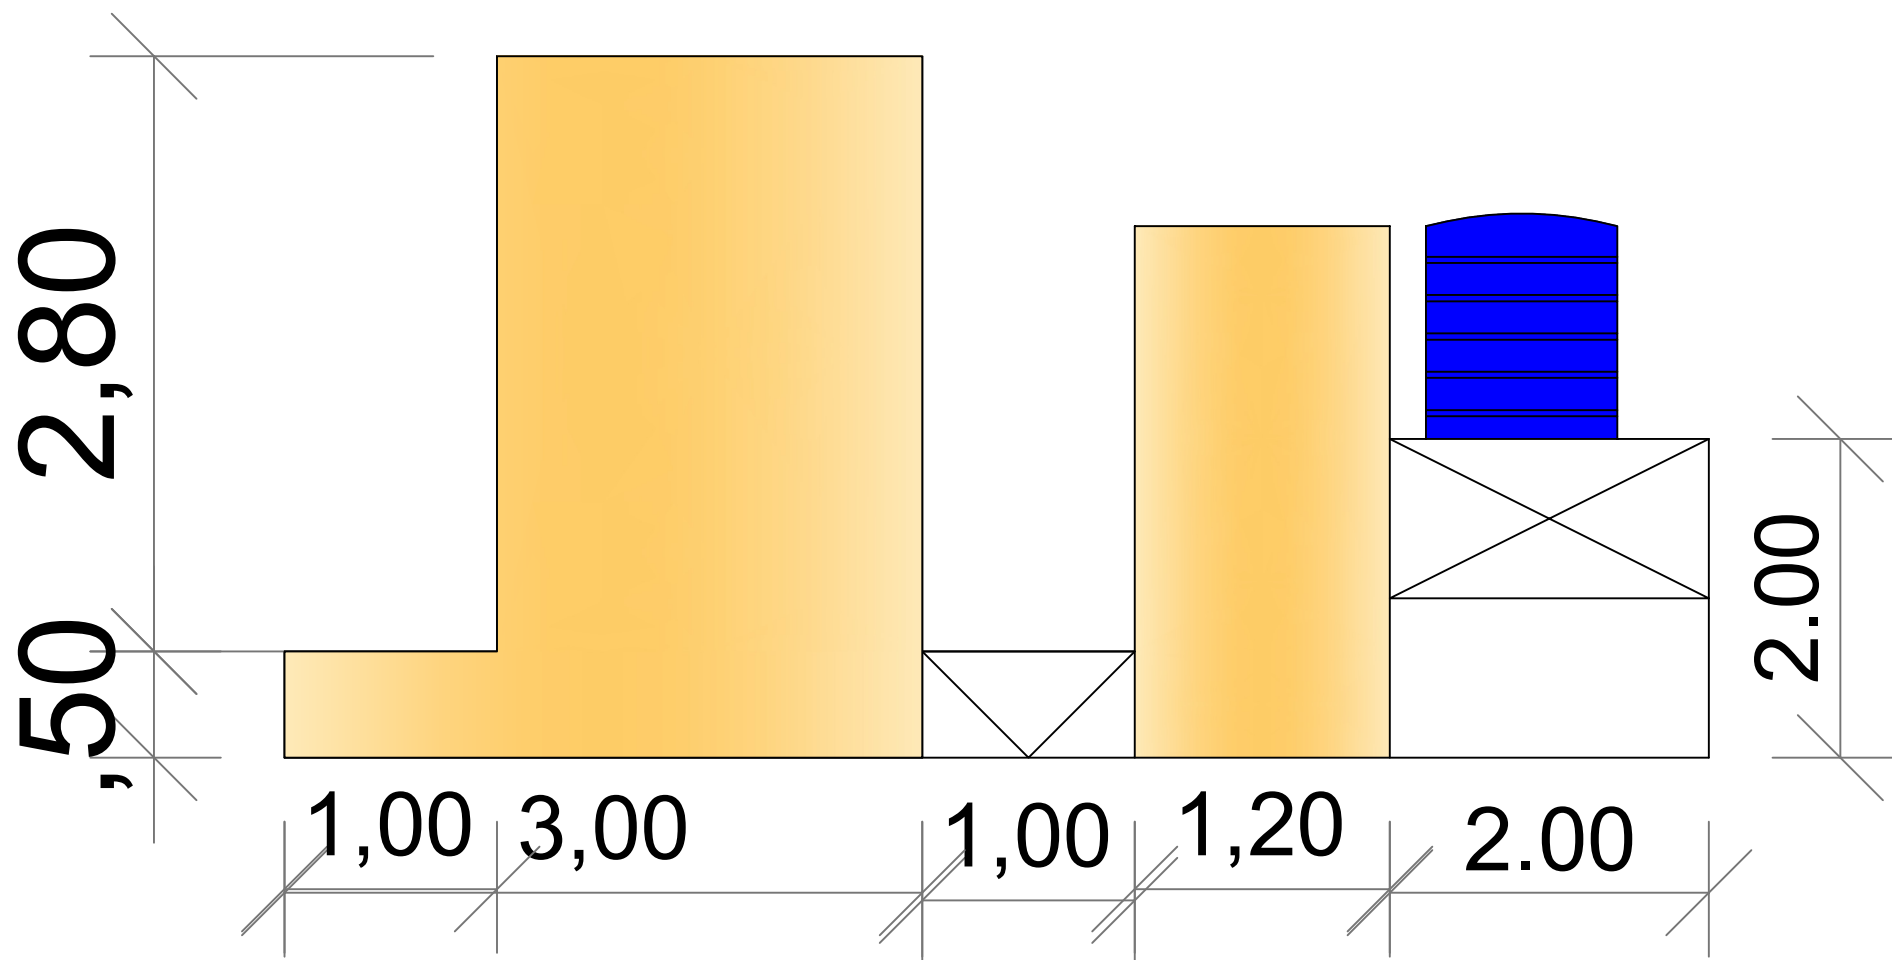
Project Title	Location	Sheet Name	Sheet Number	Scale	
Latrine 4 Stance	N-K SHEEKAN	Master Plan	3	1:100	 Save the Children

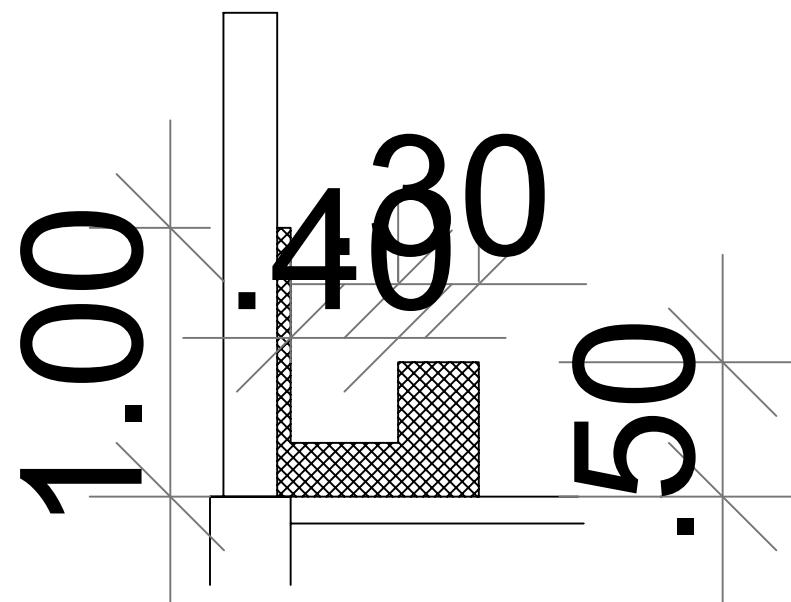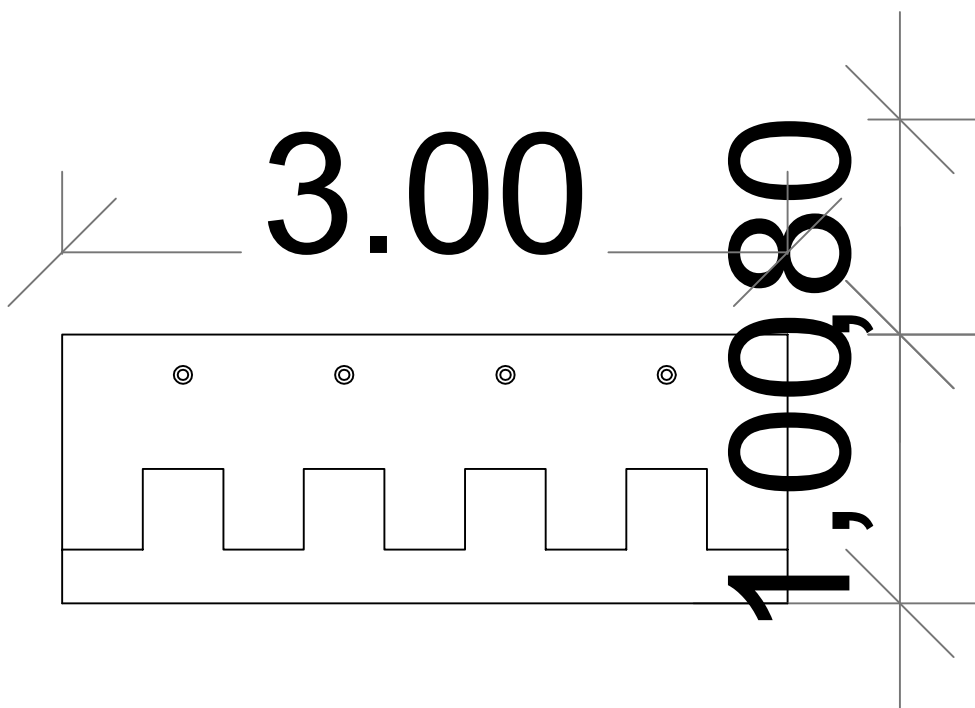


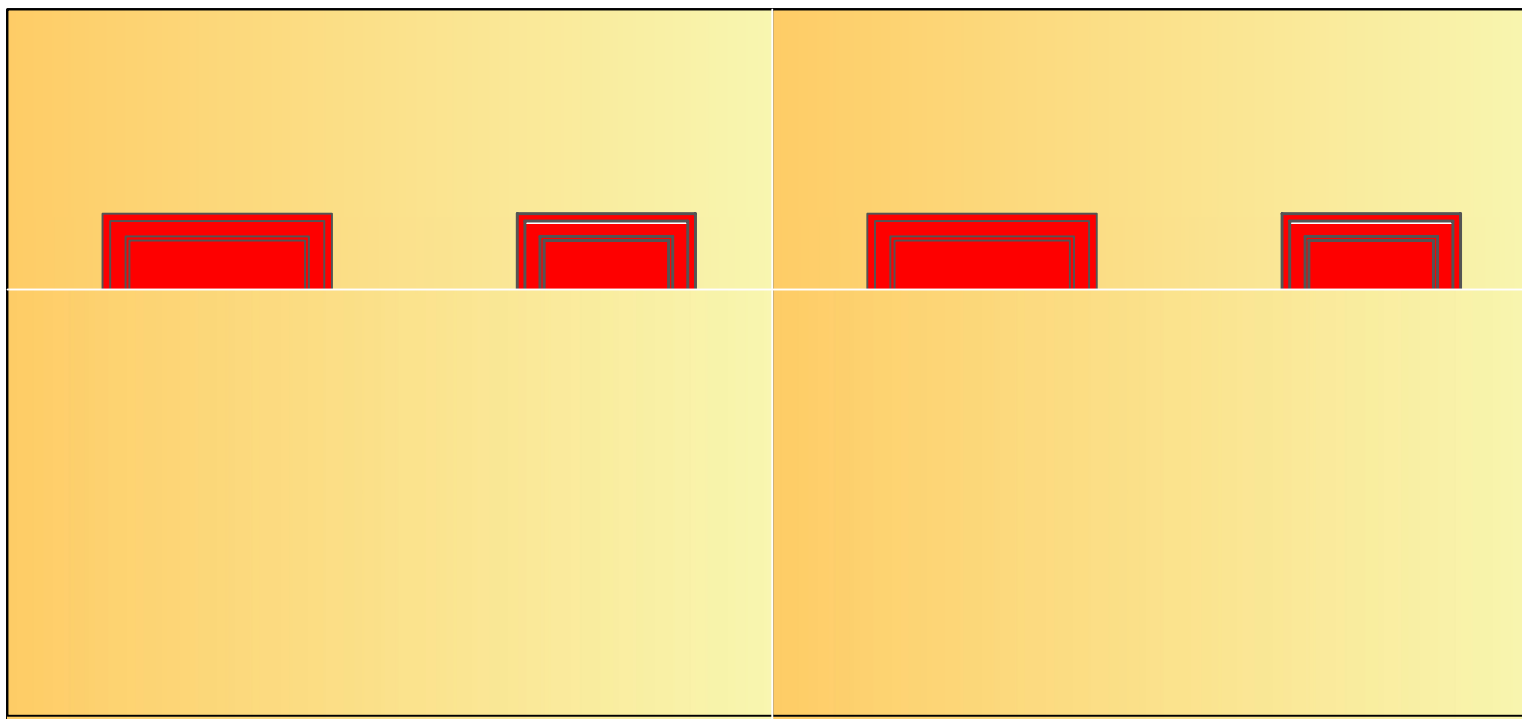



Wadaiha


Project Title	Location	Sheet Name	Sheet Number	Scale	
Latrine 4 Stance	N-K SHEEKAN	Wadaiha	5	1:100	 Save the Children




Project Title	Location	Sheet Name	Sheet Number	Scale	
Latrine 4 Stance	N-K SHEEKAN	Water Tank	6	1:100	 Save the Children



Project Title	Location	Sheet Name	Sheet Number	Scale	 Save the Children
Latrine 4 Stance	N-K SHEEKAN	Elevation	7	1:100	

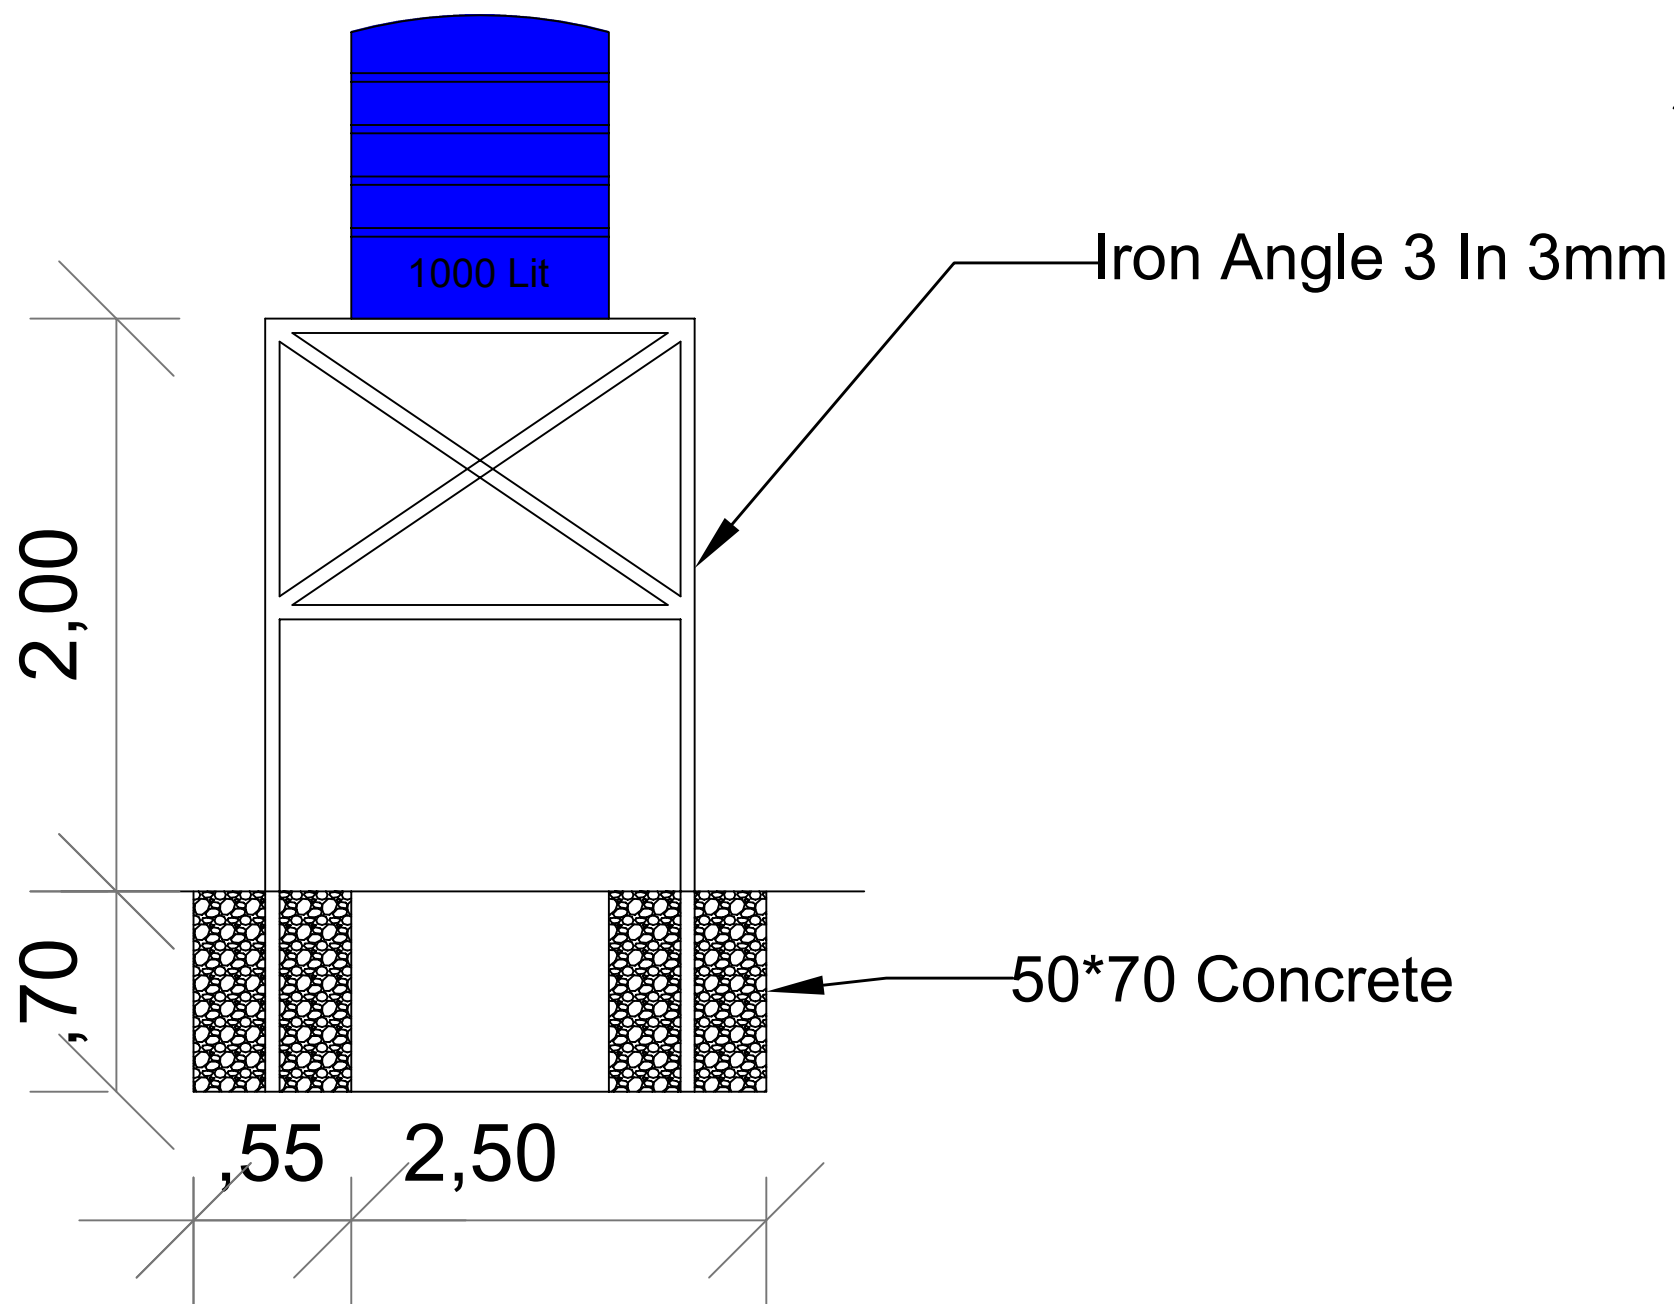

Project Title	Location	Sheet Name	Sheet Number	Scale	 Save the Children
Latrine 4 Stance	N-K SHEEKAN	Water Tank Section	8	1:100	