
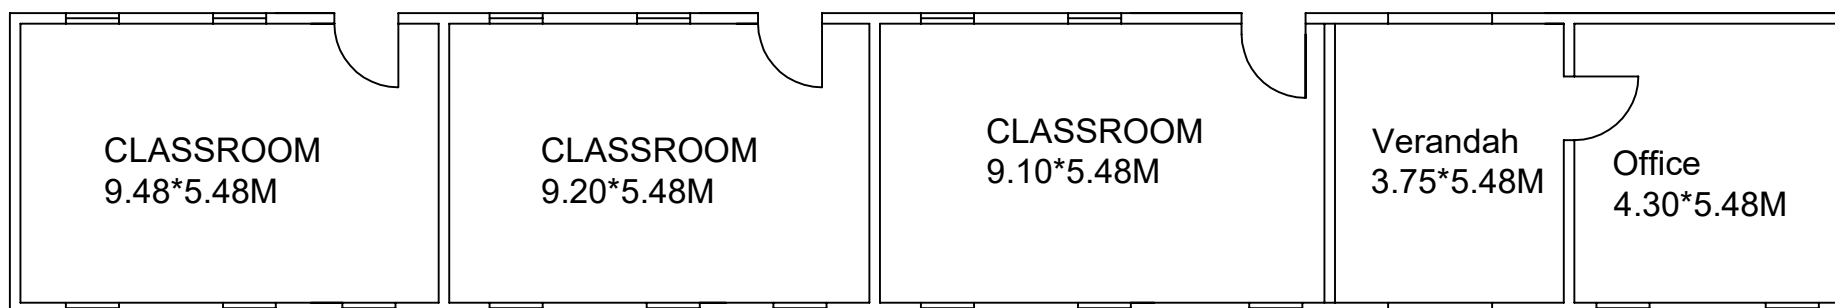

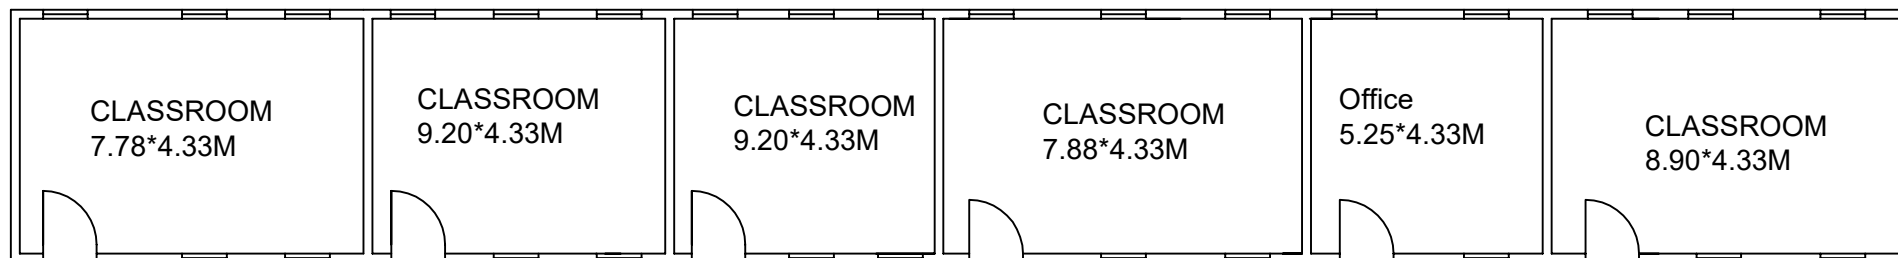



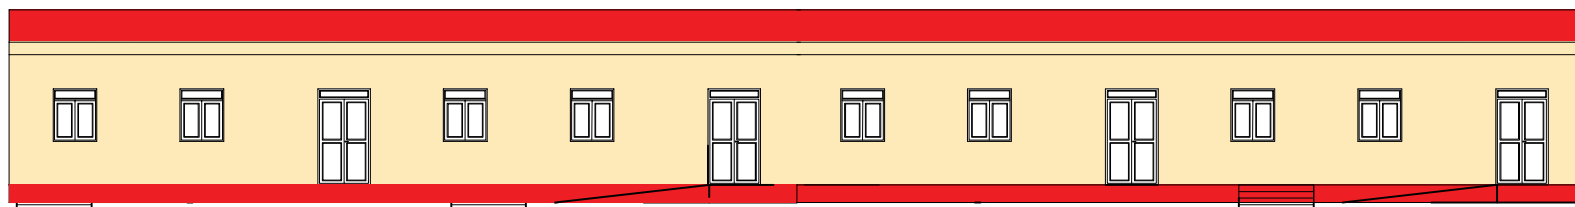
Project Title	Location	Sheet Name	Sheet Number	Scale	 Save the Children
Ali Alkarar School for Co	White Nile Kosti	Class Ground Floor Plan	1	1:100	




Project Title	Location	Sheet Name	Sheet Number	Scale	
Ali Alkarar School for Co	White Nile Kosti	Class Ground Floor Plan	2	1:100	 Save the Children



Project Title	Location	Sheet Name	Sheet Number	Scale	 Save the Children
Ali Alkarar School for Co	White Nile Kosti	Class Ground Floor Plan	3	1:100	



Project Title	Location	Sheet Name	Sheet Number	Scale	 Save the Children
Ali Alkarar School for Coo	White Nile Kosti	Classroom Elevation	4	1:100	