
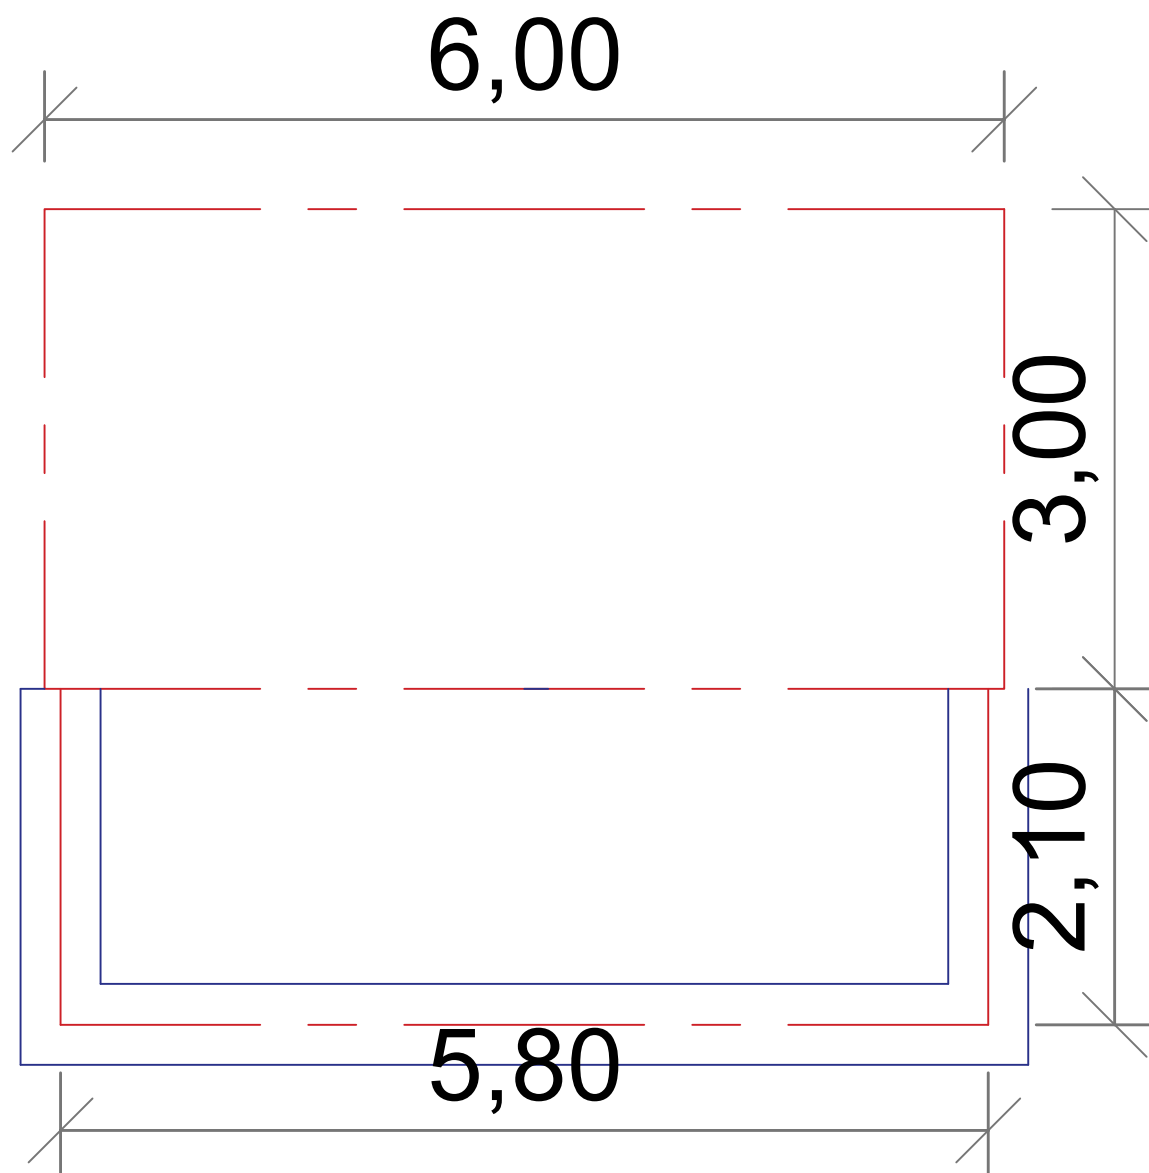

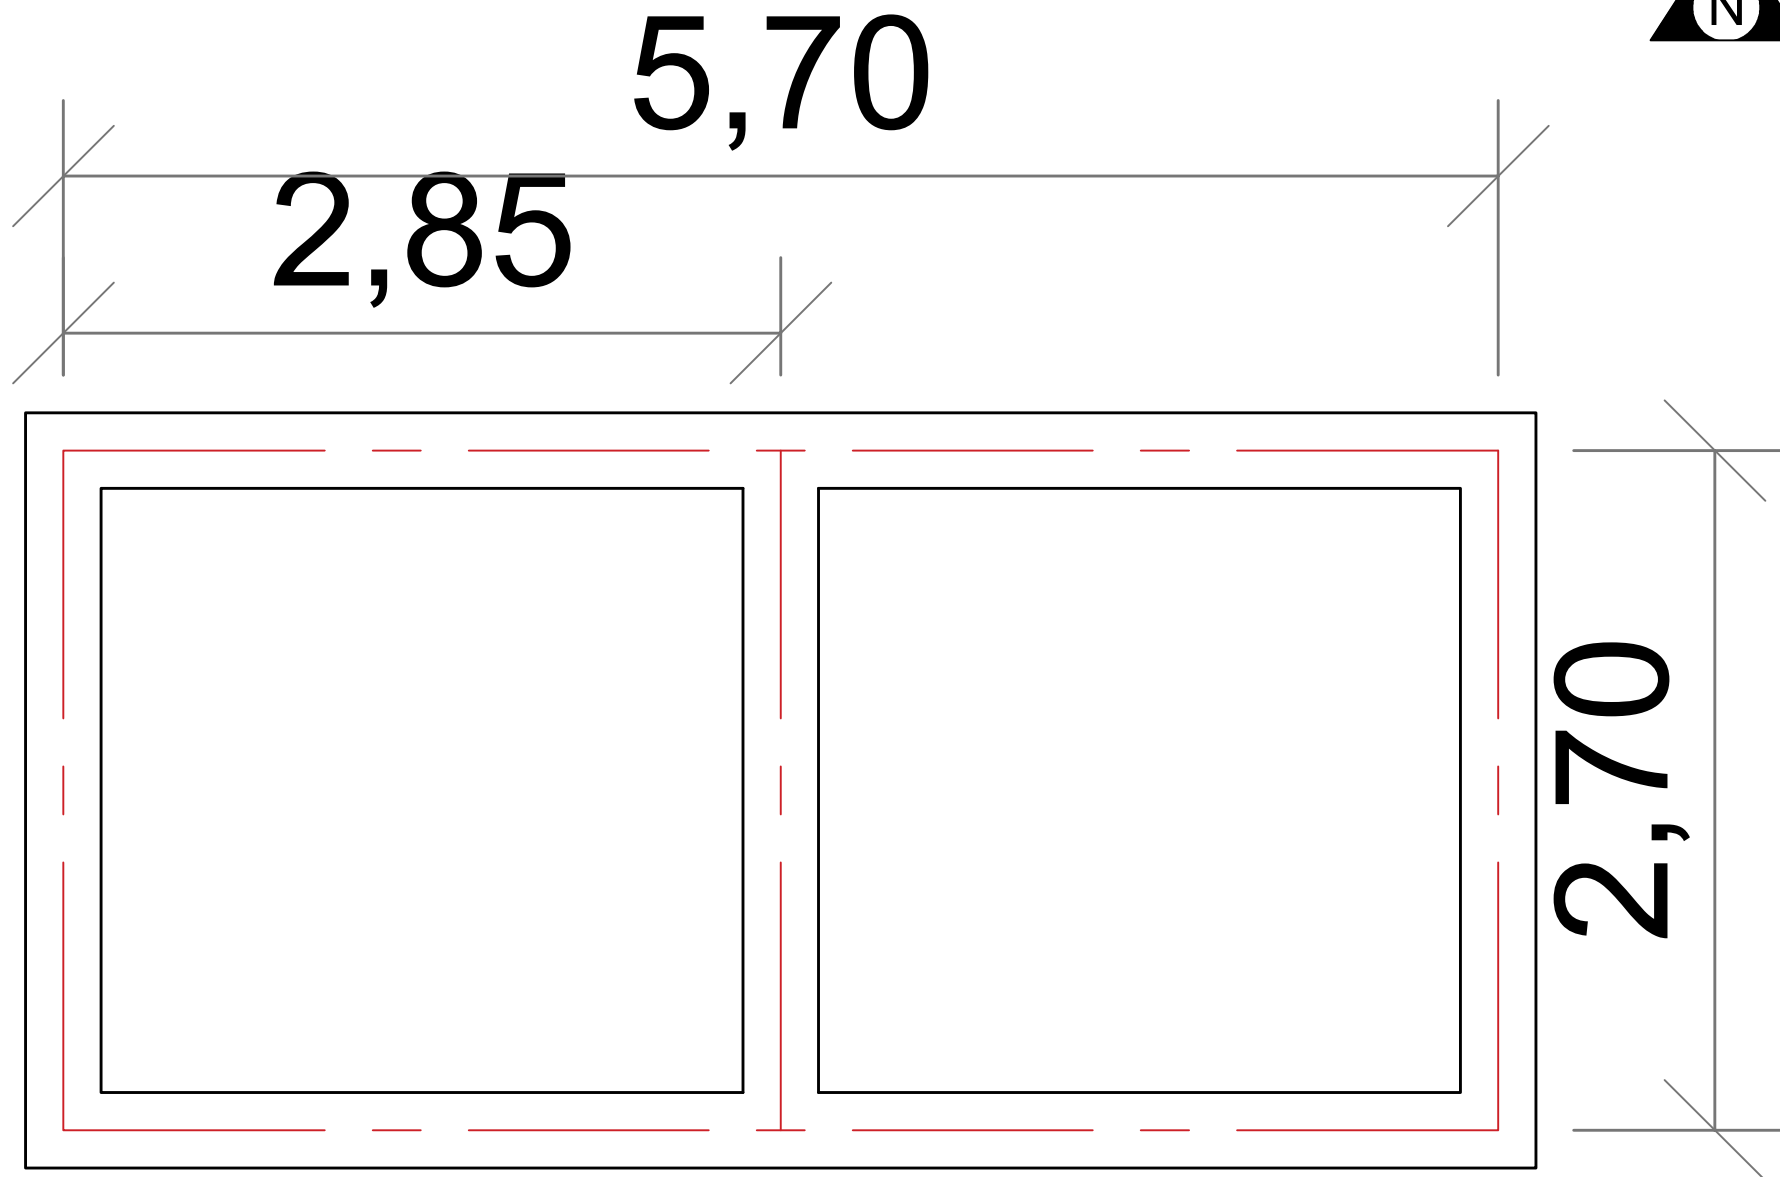



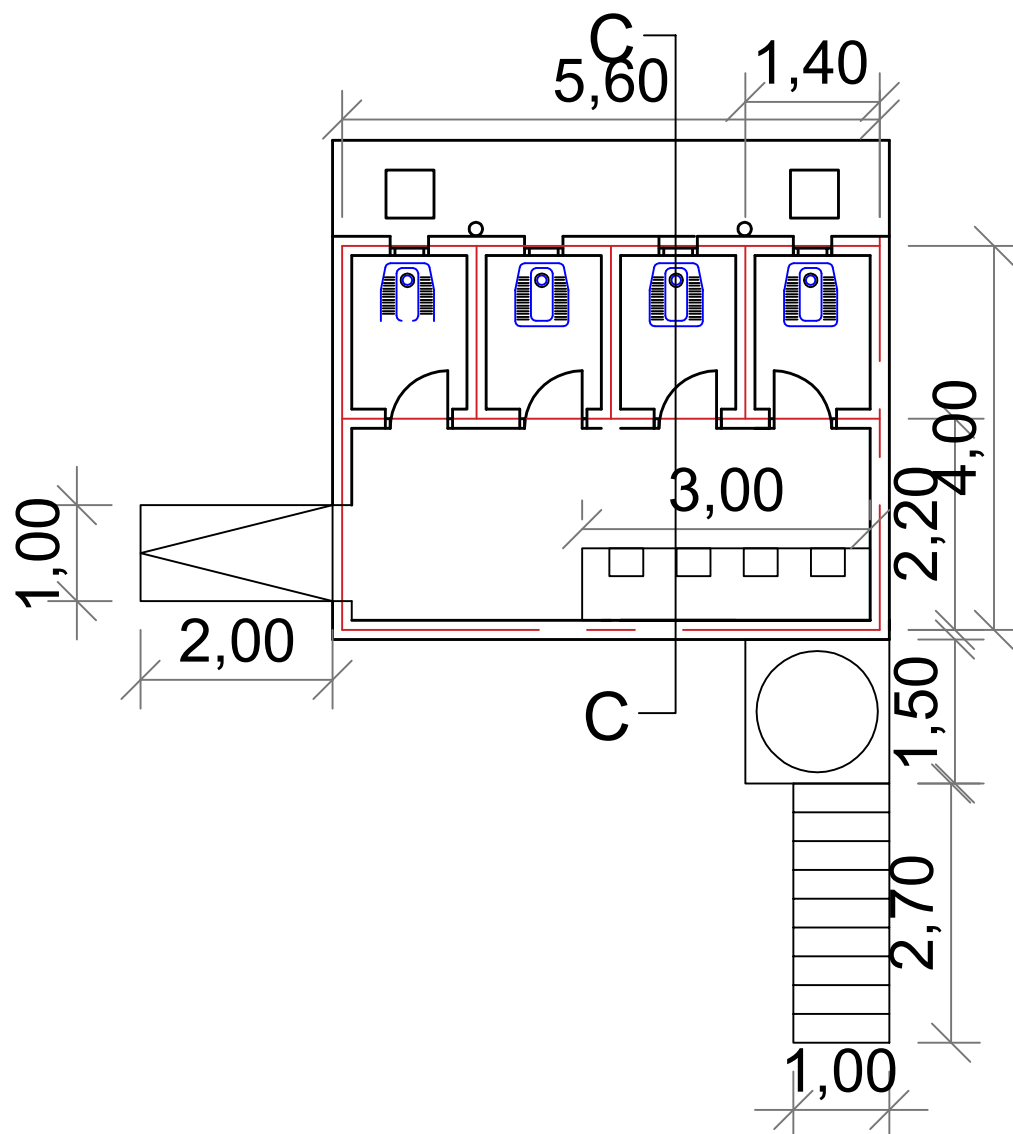
Project Title	Location	Sheet Name	Sheet Number	Scale	
Elsaim Coo School for Girls	White Nile Kosti	Site Plan	1	1:100	 Save the Children




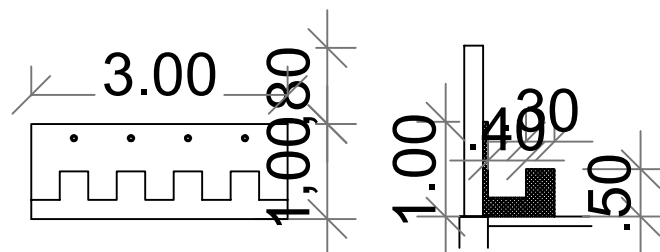
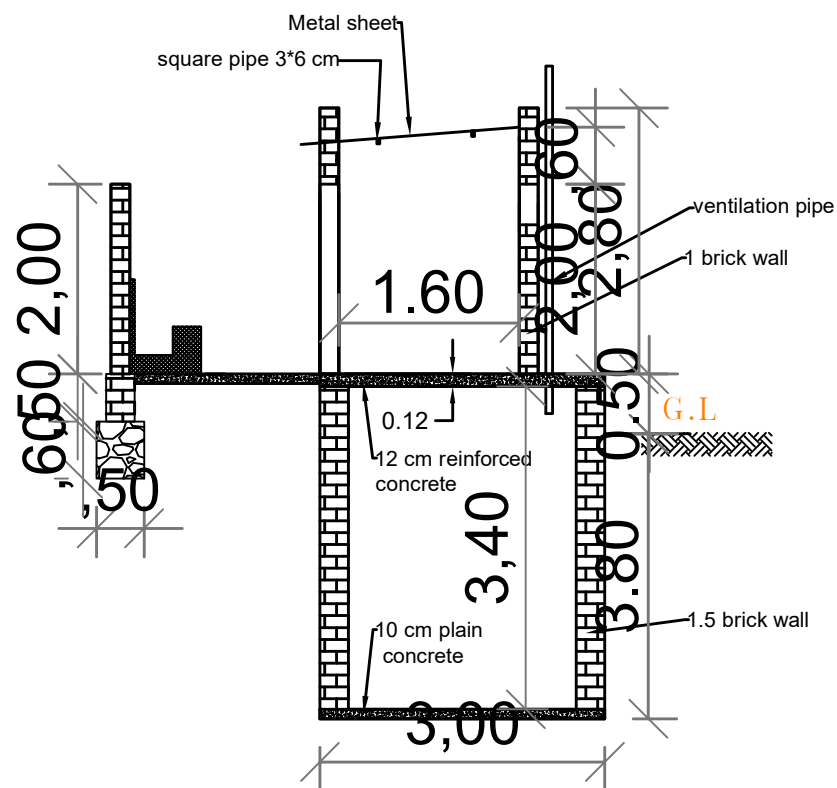
Project Title	Location	Sheet Name	Sheet Number	Scale	
Elsaim Coo School for Girls	White Nile Kosti	Latrine G F P	2	1:100	 Save the Children




Project Title	Location	Sheet Name	Sheet Number	Scale	 Save the Children
Elsaim Coo School for Girls	White Nile Kosti	Latrine G F P	3	1:100	






Project Title	Location	Sheet Name	Sheet Number	Scale	
Elsaim Coo School for Girls	White Nile Kosti	Latrine G F P	4	1:100	 Save the Children



Wadaiha

Project Title	Location	Sheet Name	Sheet Number	Scale	
Elsaim Coo School for Girls	White Nile Kosti	Latrine Section	5	1:100	 Save the Children

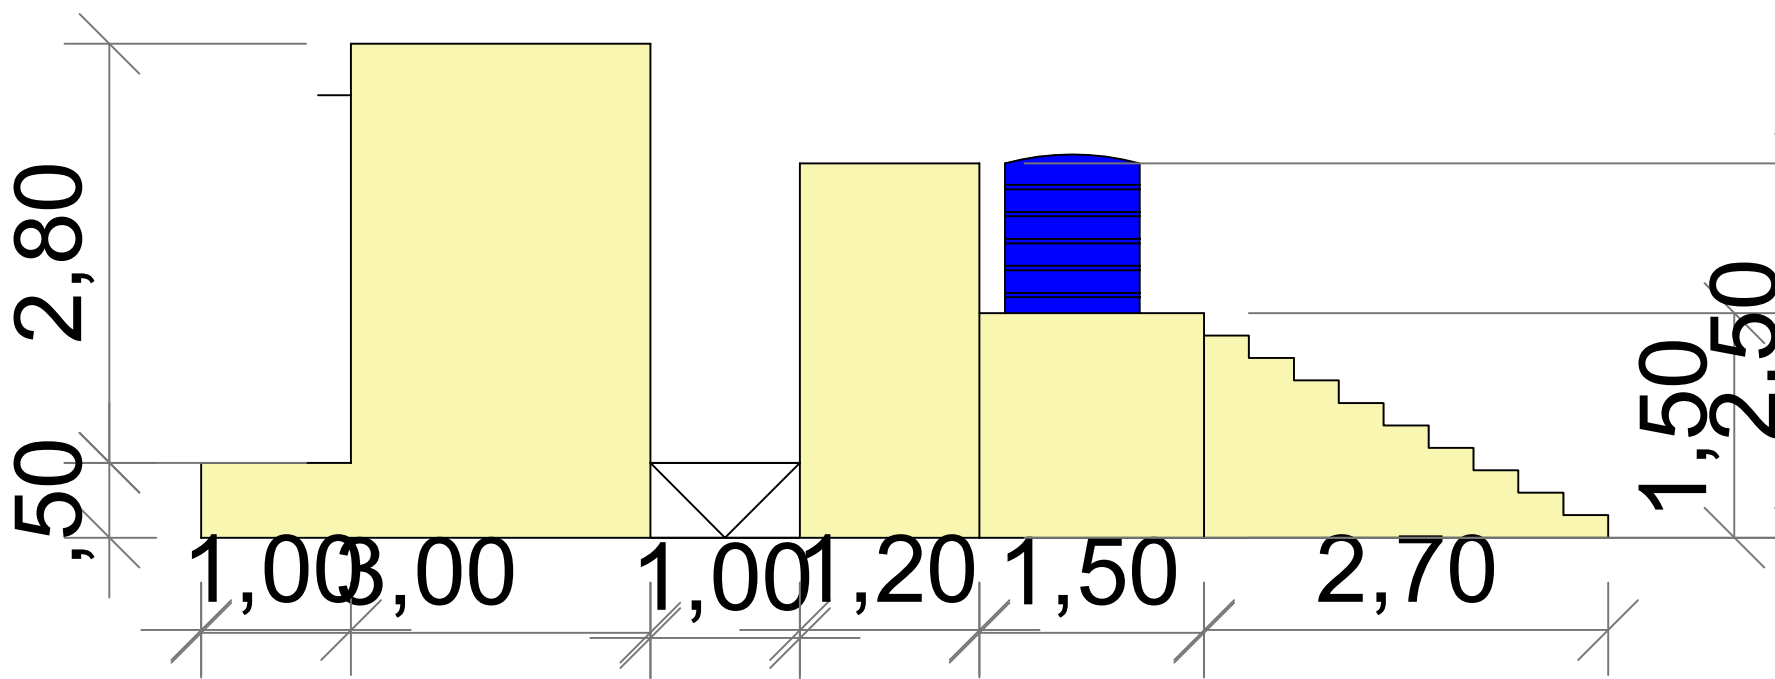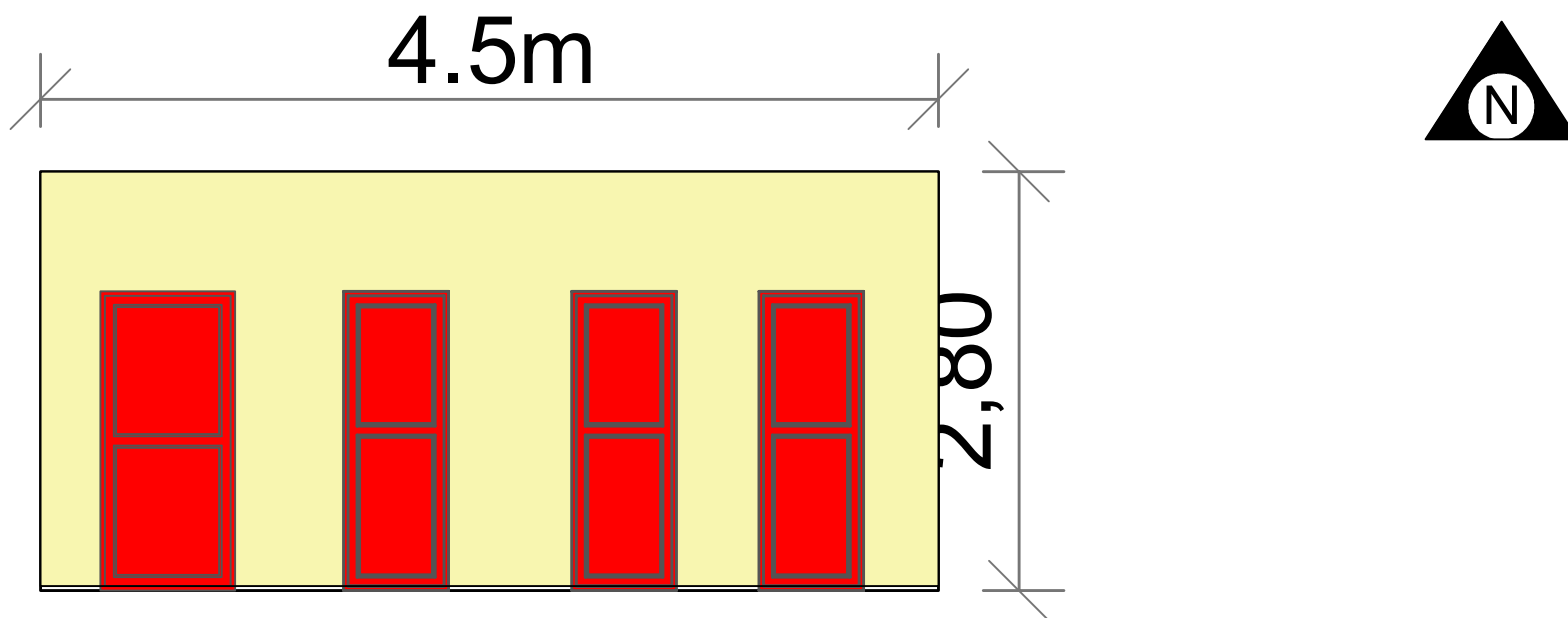

Project Title	Location	Sheet Name	Sheet Number	Scale	
Elsaim Coo School for Girls	White Nile Kosti	Latrine Elevation	6	1:100	 Save the Children