




Floor Plan
Scale 1:100

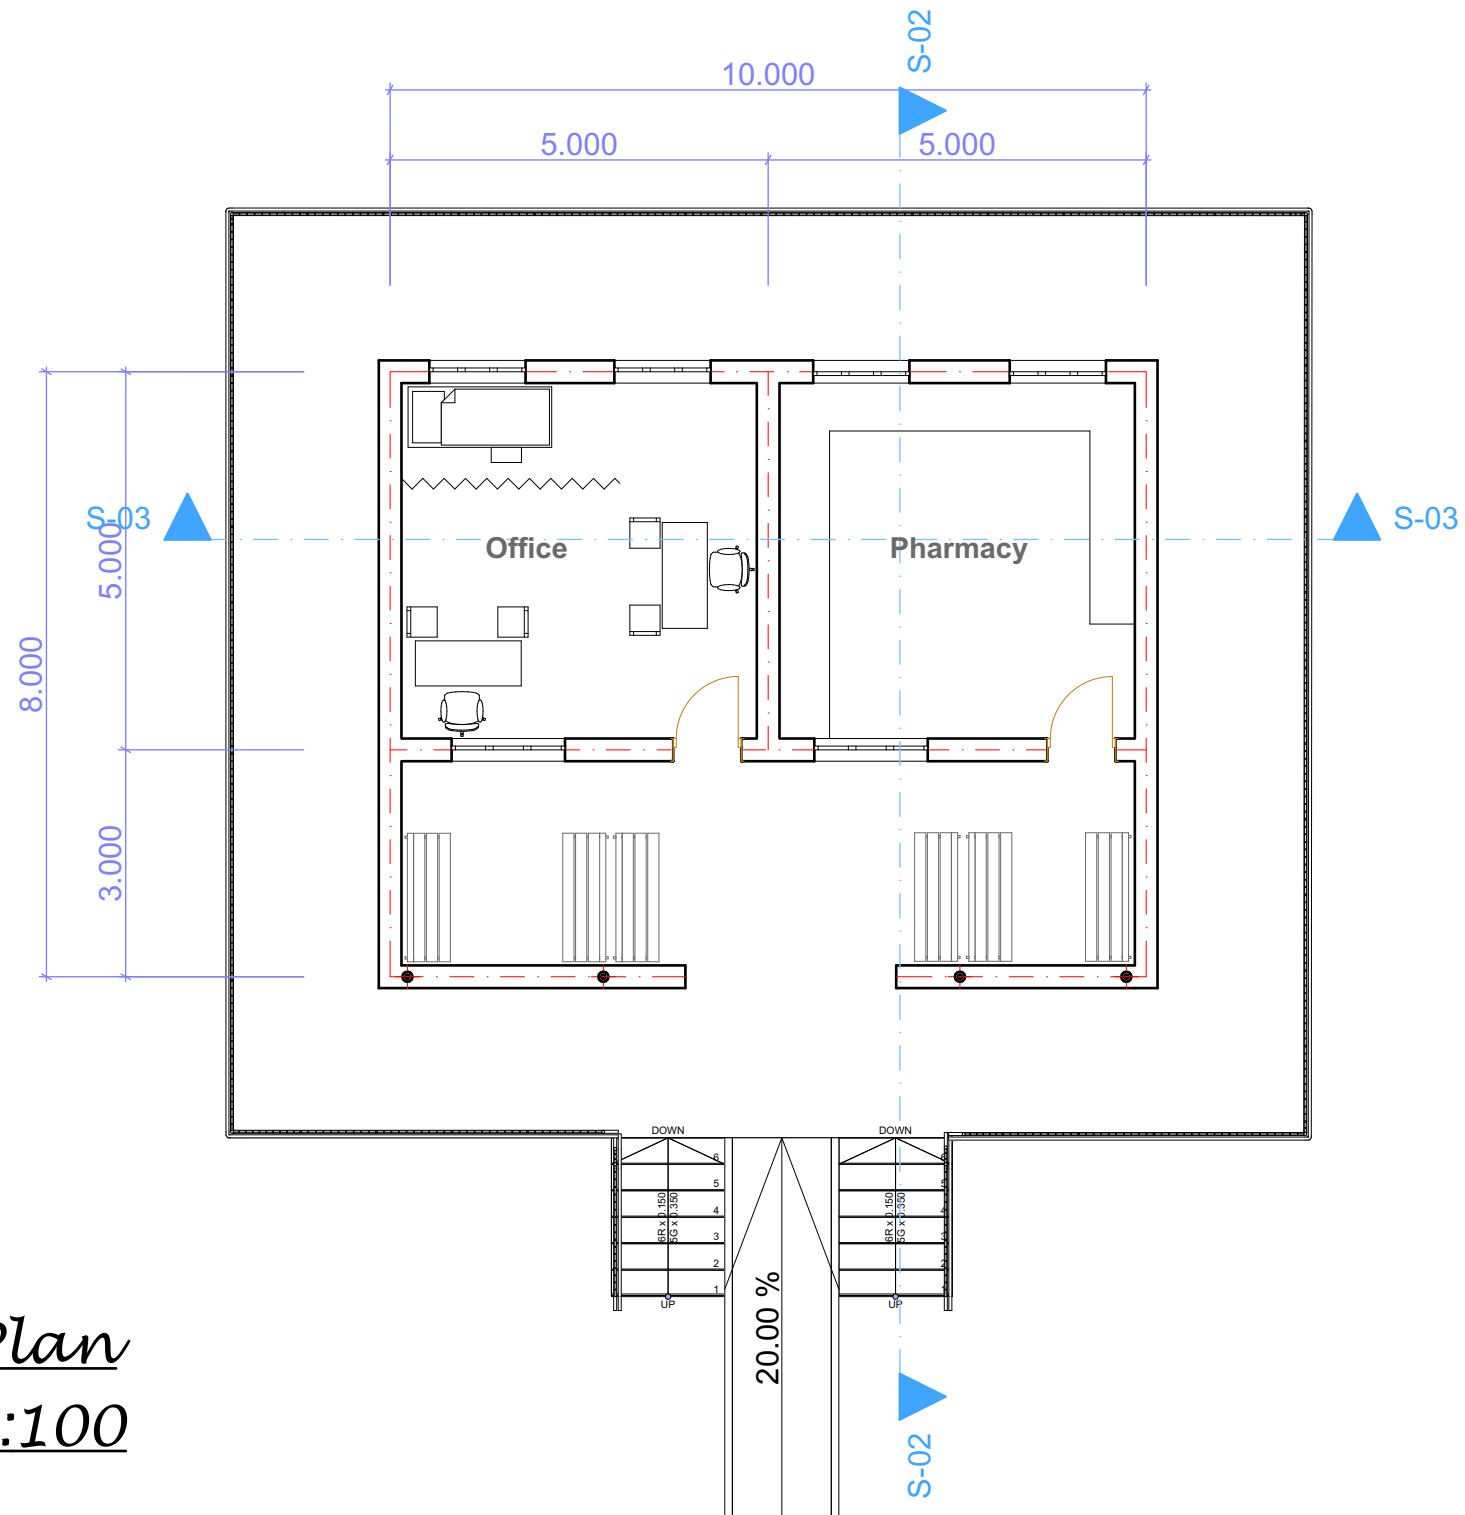


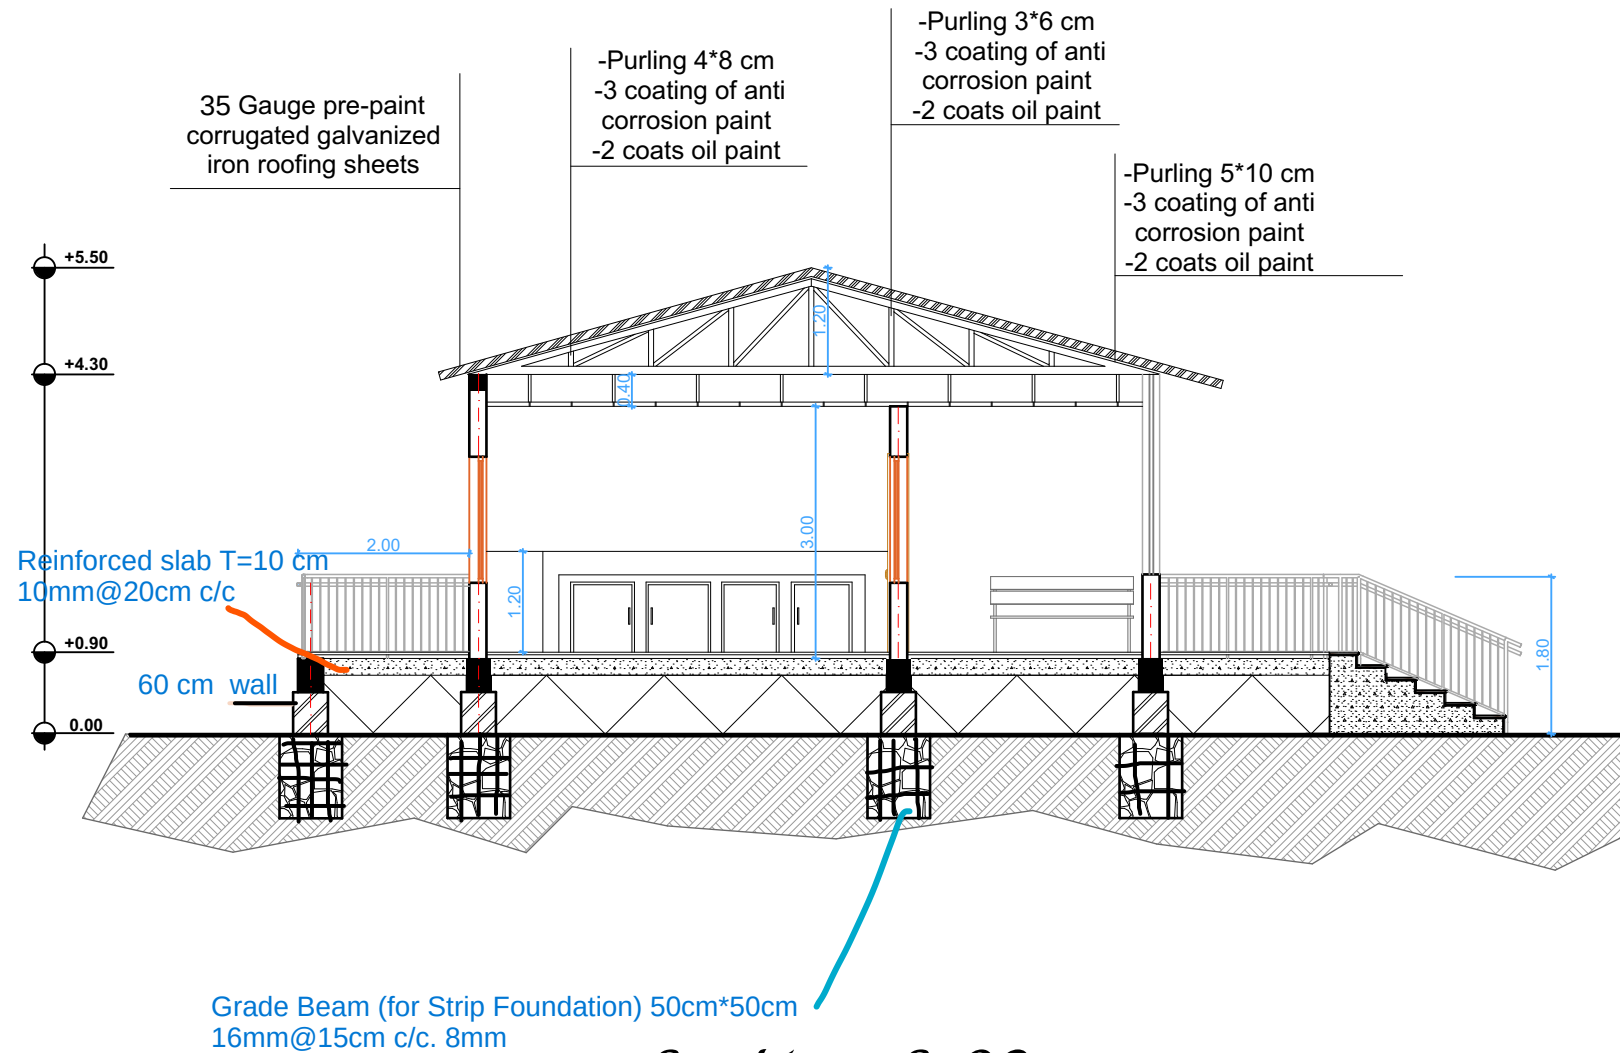

Section S-02
Scale 1:100

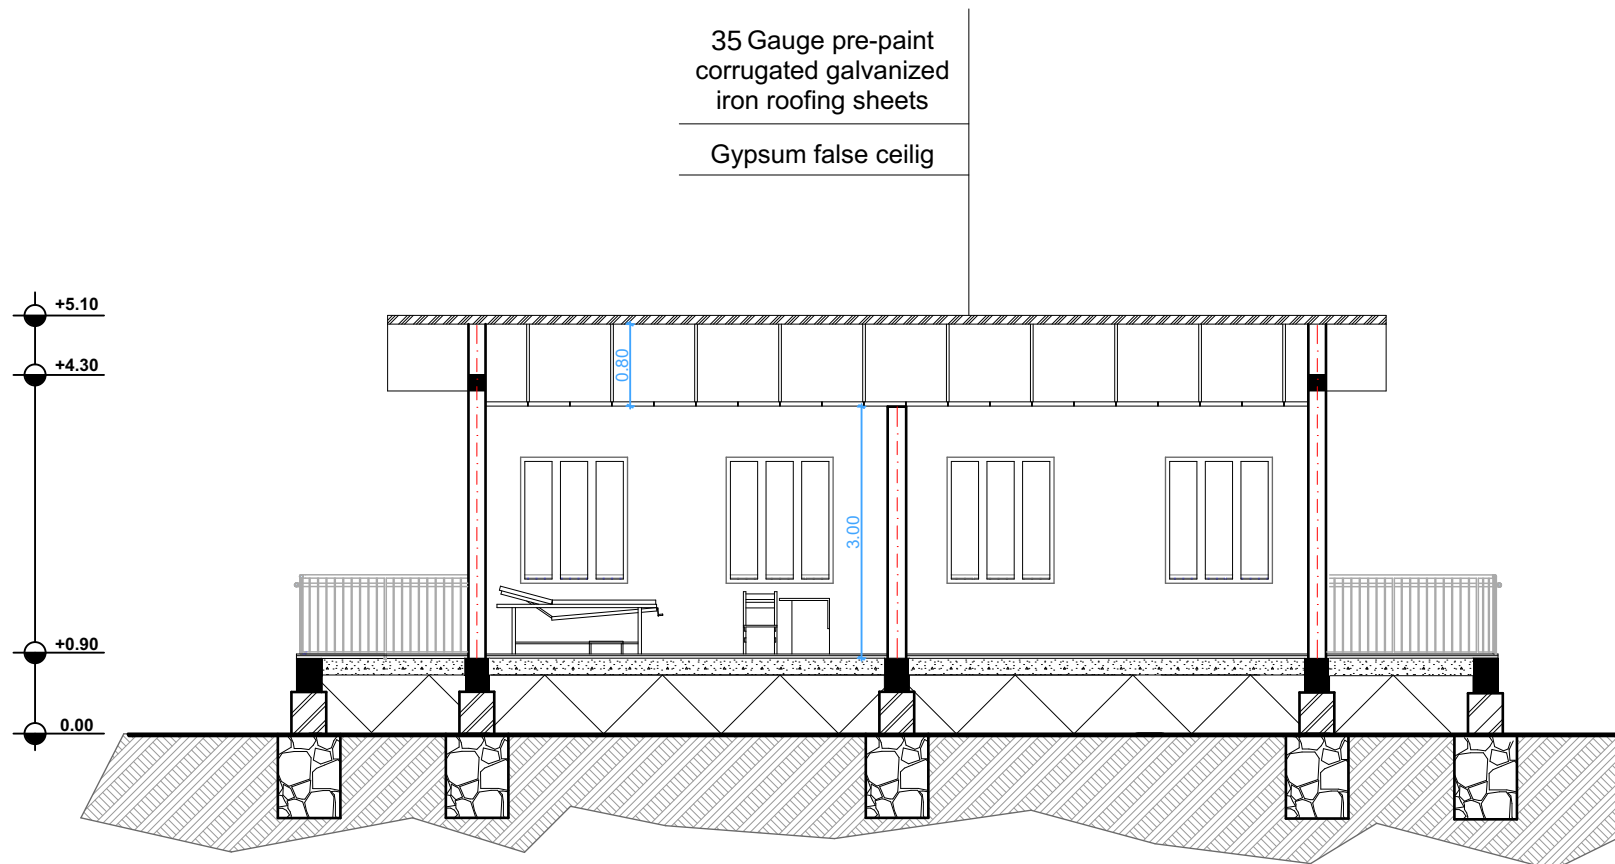

Section S-03
Scale 1:100

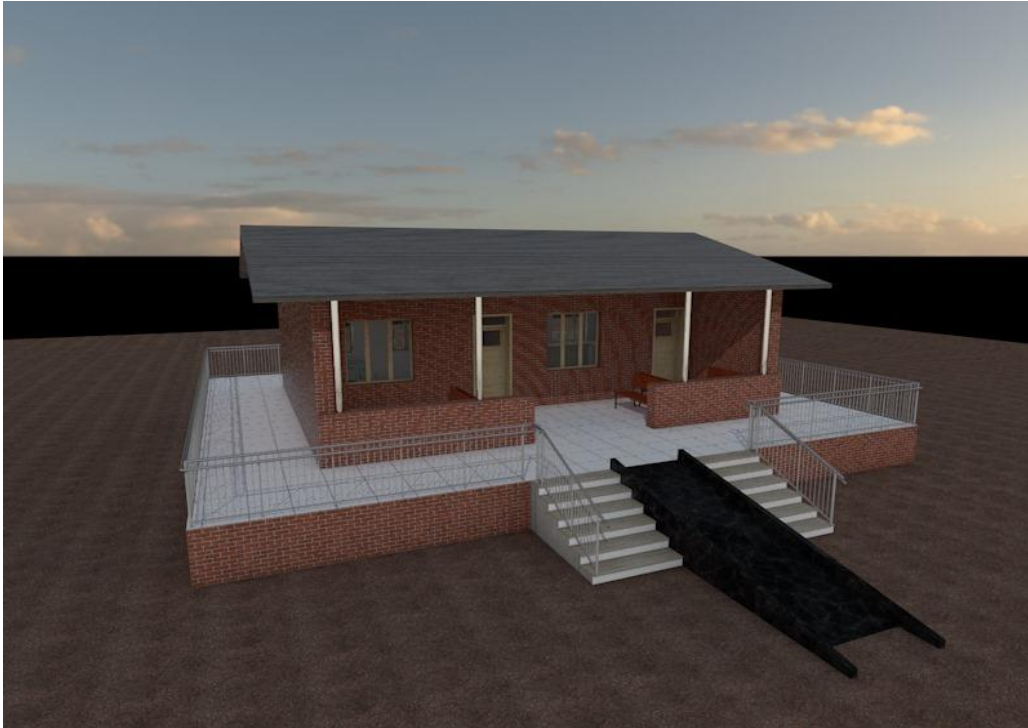

3D View

