



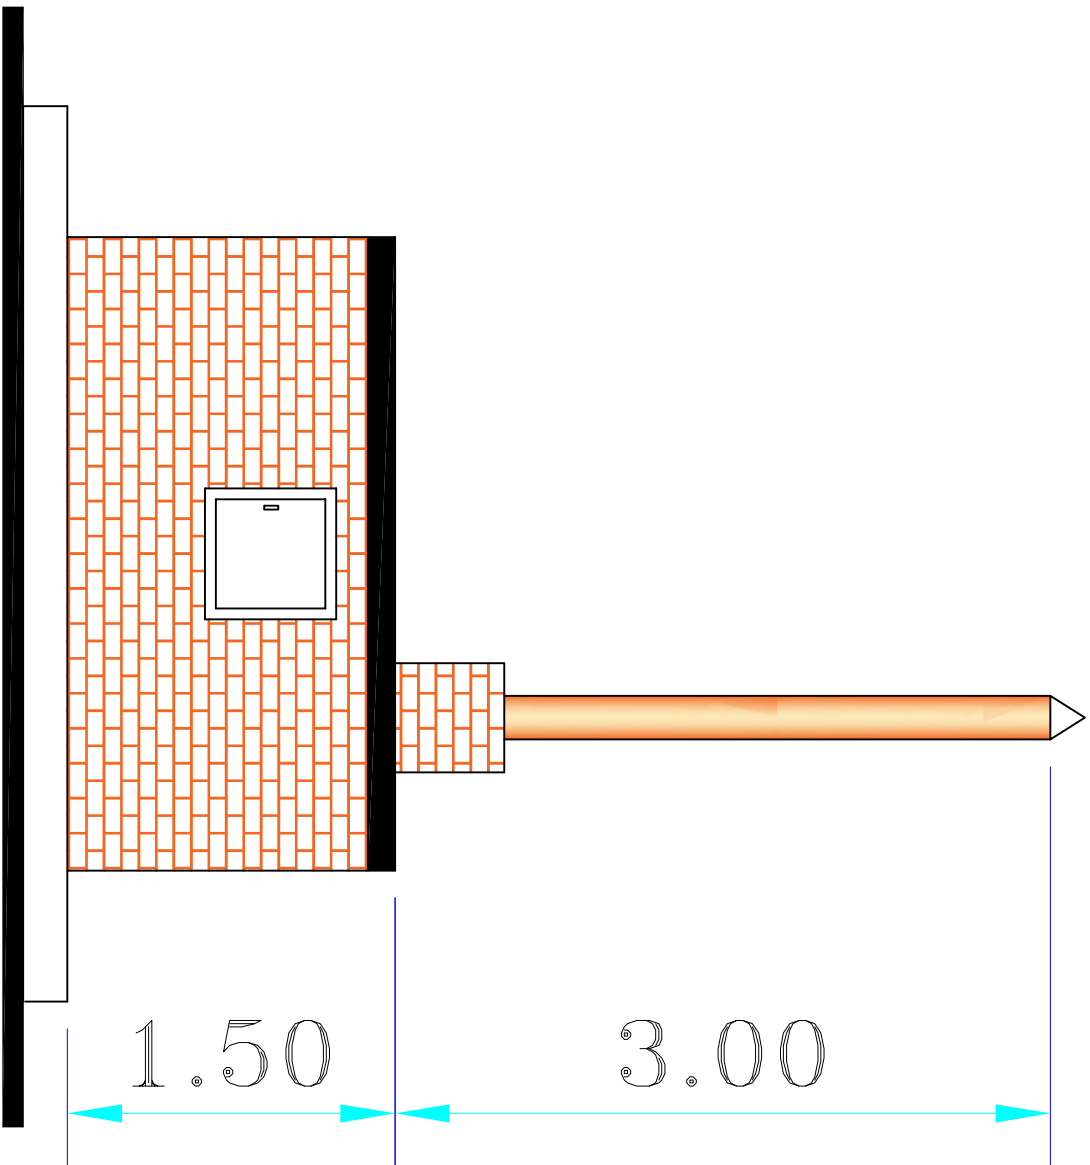

NORTH ELEVATION

GENERAL NOTES

- * ALL DIMENSION IN METERS OTHER WISE NOTED
- * THIS DROWING SHALL BE READ ALONG WITH ALL RELEVANT DRAWINGS
- * DIMENSION SHALL BE COORINATED WITH RESPECTIVE ARCHITECTURAL STRUCTURAL AND SERVICES DRAWINGS PRIOR TO COMMENCING WITH THE WORK

 

MINISTRY OF HEALTH & SOCIAL
DEVELOPMENT - ENGINEERING UNIT

PROJECT:
INCINERATOR

TITLE :
NORTH ELEVATION


LOCATION : GADARIF STATE- HEALTH CENTER

SCALE :
1 : 100

DESIGNED BY :
SAMIA SULEIMAN MOHAMAD


DRAWN BY :
SAMIA SULEIMAN MOHAMAD

BLOCK NO :
(9)

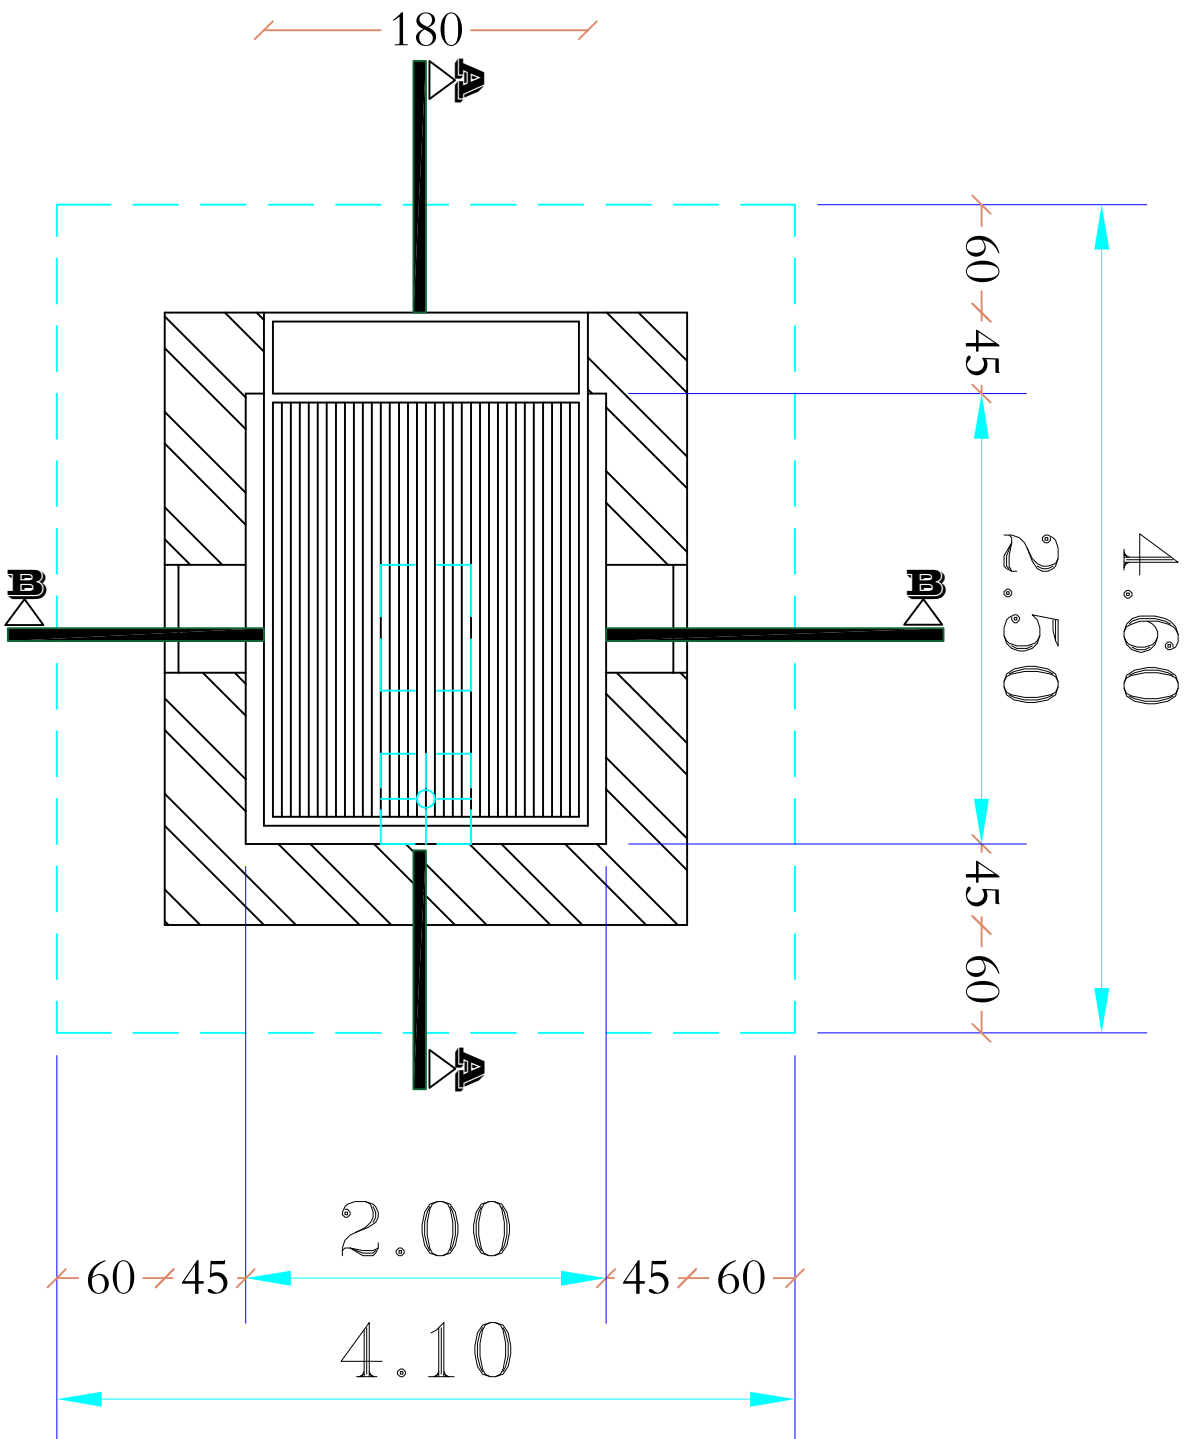


GENERAL NOTES

- * ALL DIMENSION IN METERS
OTHER WISE NOTED
- * THIS DROWING SHALL BE READ
ALONG WITH ALL RELEVANT DRAWINGS
- * DIMENSION SHALL BE COORINATED
WITH RESPECTIVE ARCHITECTURAL
STRUCTURAL AND SERVICES DRAWINGS
PRIOR TO COMMENCING WITH
THE WORK

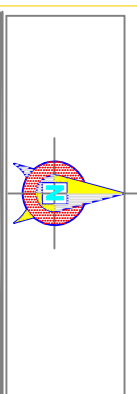

MINISTRY OF HEALTH & SOCIAL DEVELOPMENT - ENGINEERING UNIT			
PROJECT: INCINERATOR			
TITLE: GROUND FLOOR PLAN			
LOCATION : GADARIF STATE- HEALTH CENTER			
SCALE: 1 : 100	CHECKED:	DATE:	
PILOT NO.:	DESIGNED BY:	DWG NO.:	
BLOCK NO.:	DRAWN BY:	(S)	

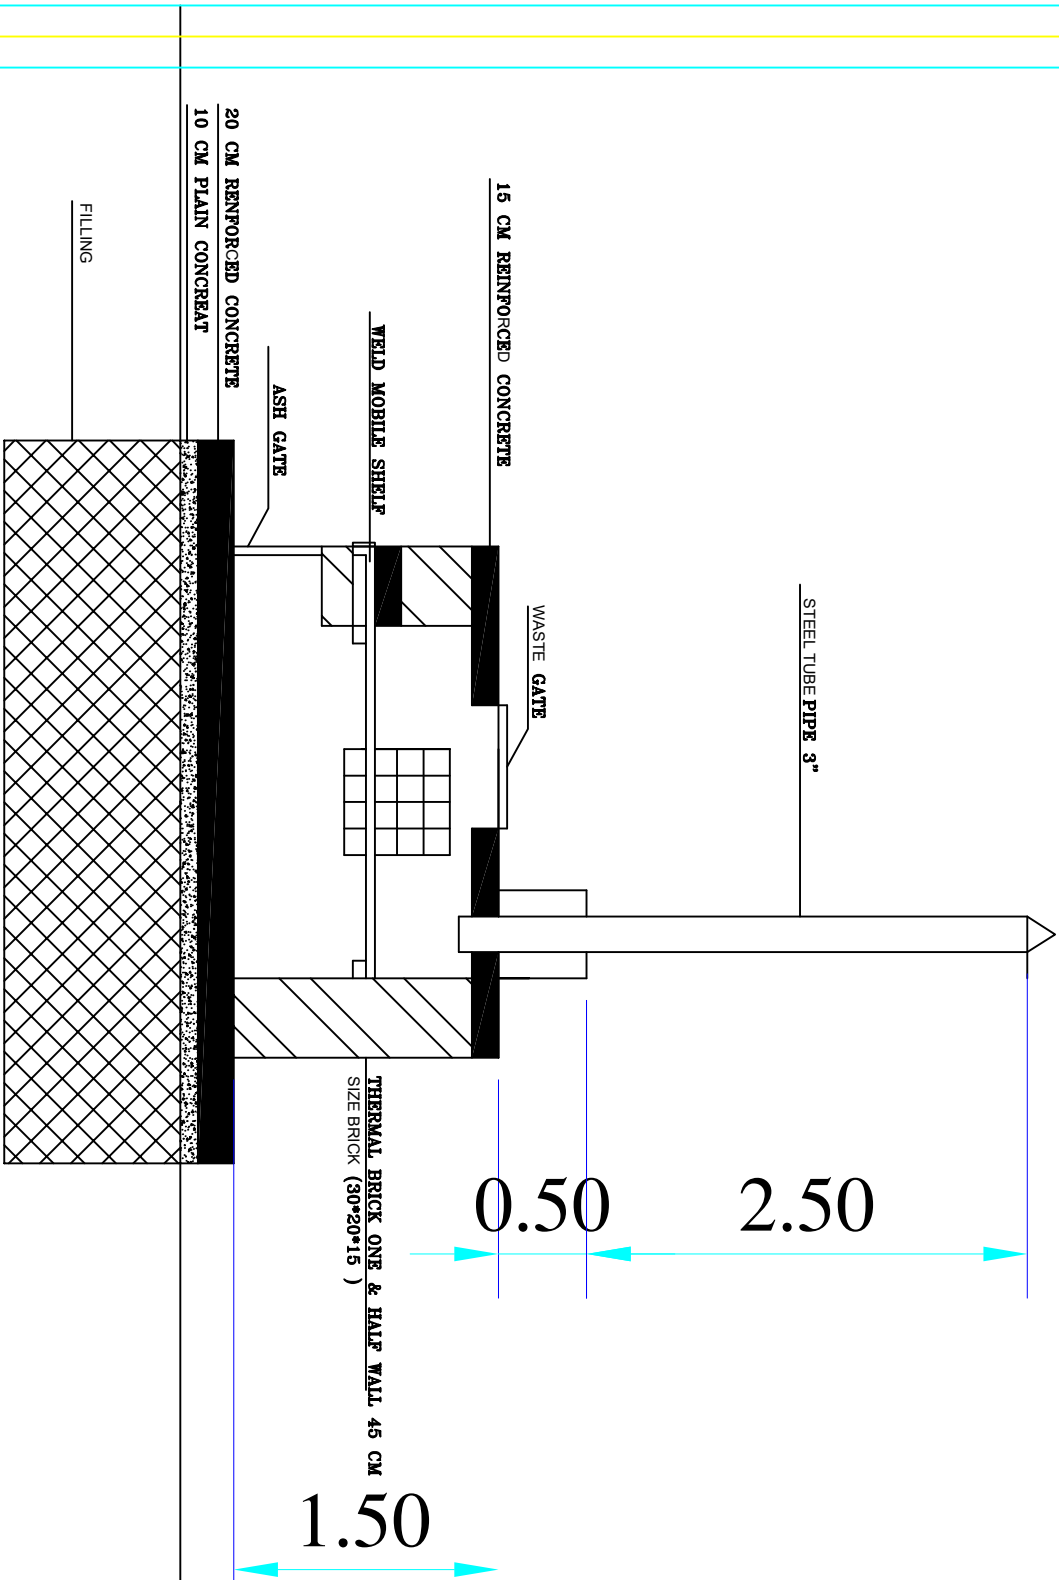


THERMAL BRICK ONE & HALF WALL 45 CM
SIZE BRICK (30*20*15)

GENERAL NOTES

- * ALL DIMENSION IN METERS
OTHER WISE NOTED
- * THIS DROWING SHALL BE READ
ALONG WITH ALL RELEVANT DRAWINGS
- * DIMENSION SHALL BE COORINATED
WITH RESPECTIVE ARCHITECTURAL
STRUCTURAL AND SERVICES DRAWINGS
PRIOR TO COMMENCING WITH
THE WORK

SECTION A-A

 

MINISTRY OF HEALTH & SOCIAL
DEVELOPMENT - ENGINEERING UNIT

PROJECT:
INCINERATOR

TITLE :
SECTION A-A

LOCATION : GADARIF STATE- HEALTH CENTER


SCALE :
1 : 100

DESIGNED BY :
SAMIA SULEIMAN MOHAMAD

DRAWN BY :
SAMIA SULEIMAN MOHAMAD

BLOCK NO :


(4)

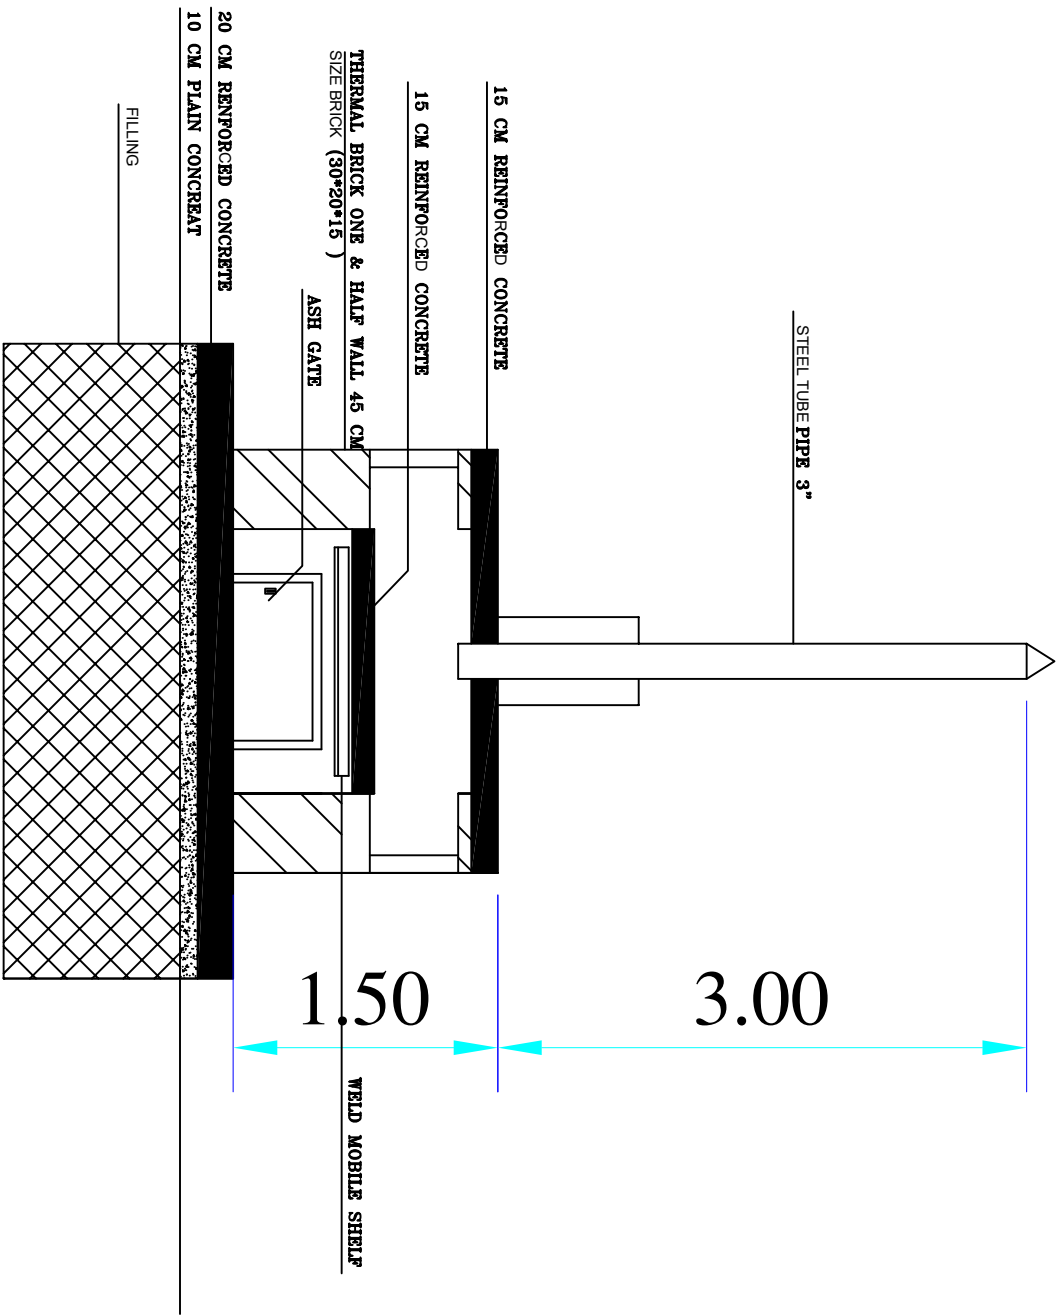

SECTION B-B

GENERAL NOTES

- * ALL DIMENSION IN METERS OTHER WISE NOTED
- * THIS DROWING SHALL BE READ ALONG WITH ALL RELEVANT DRAWINGS
- * DIMENSION SHALL BE COORINATED WITH RESPECTIVE ARCHITECTURAL STRUCTURAL AND SERVICES DRAWINGS PRIOR TO COMMENCING WITH THE WORK

 

MINISTRY OF HEALTH & SOCIAL
DEVELOPMENT - ENGINEERING UNIT

PROJECT:
INCINERATOR

TITLE :
SECTION B-B

LOCATION : GADARIF STATE- HEALTH CENTER


SCALE :
1 : 100

DESIGNED BY :
SAMIA SULEMAN MOHAMAD

DRAWN BY :
SAMIA SULEMAN MOHAMAD


BLOCK NO :

(9)

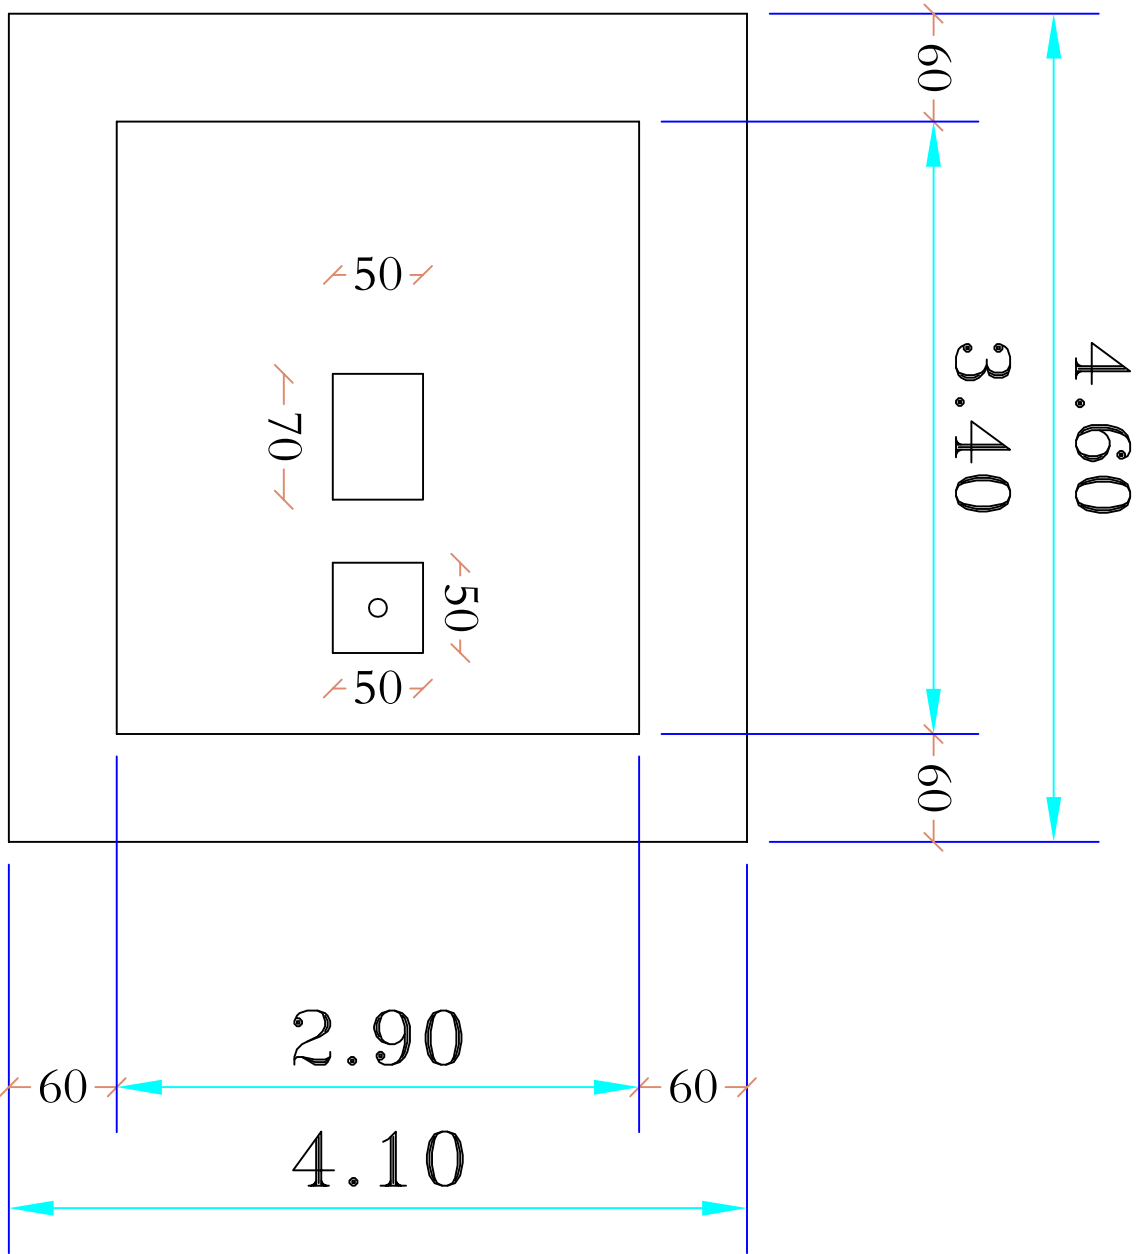

GENERAL NOTES

- * ALL DIMENSION IN METERS
OTHER WISE NOTED
- * THIS DROWING SHALL BE READ
ALONG WITH ALL RELEVANT DRAWINGS
- * DIMENSION SHALL BE COORINATED
WITH RESPECTIVE ARCHITECTURAL
STRUCTURAL AND SERVICES DRAWINGS
PRIOR TO COMMENCING WITH
THE WORK

 

MINISTRY OF HEALTH & SOCIAL
DEVELOPMENT - ENGINEERING UNIT

PROJECT:
INCINERATOR

TITLE :
SITE PLAN

LOCATION : GADARIF STATE- HEALTH CENTER

SCALE :
1 : 100

DESIGNED BY :
DRAWN BY :
DATE :
FEB - 2025

PLOT NO :
BLOCK NO :
DRAWING NO :
DWG NO :
(2)

SITE PLAN