

Project

Sudan THABAT - Enhancing Community Resilience Project -
Additional Financing (AF) Component 1 (Community-Led Basic
Services)

Organization



Donor




Mercy Corps Europe,
Sudan

Women and Girls Center



CONSULTANT :
Abbas Abdalwahab Abdulraheem

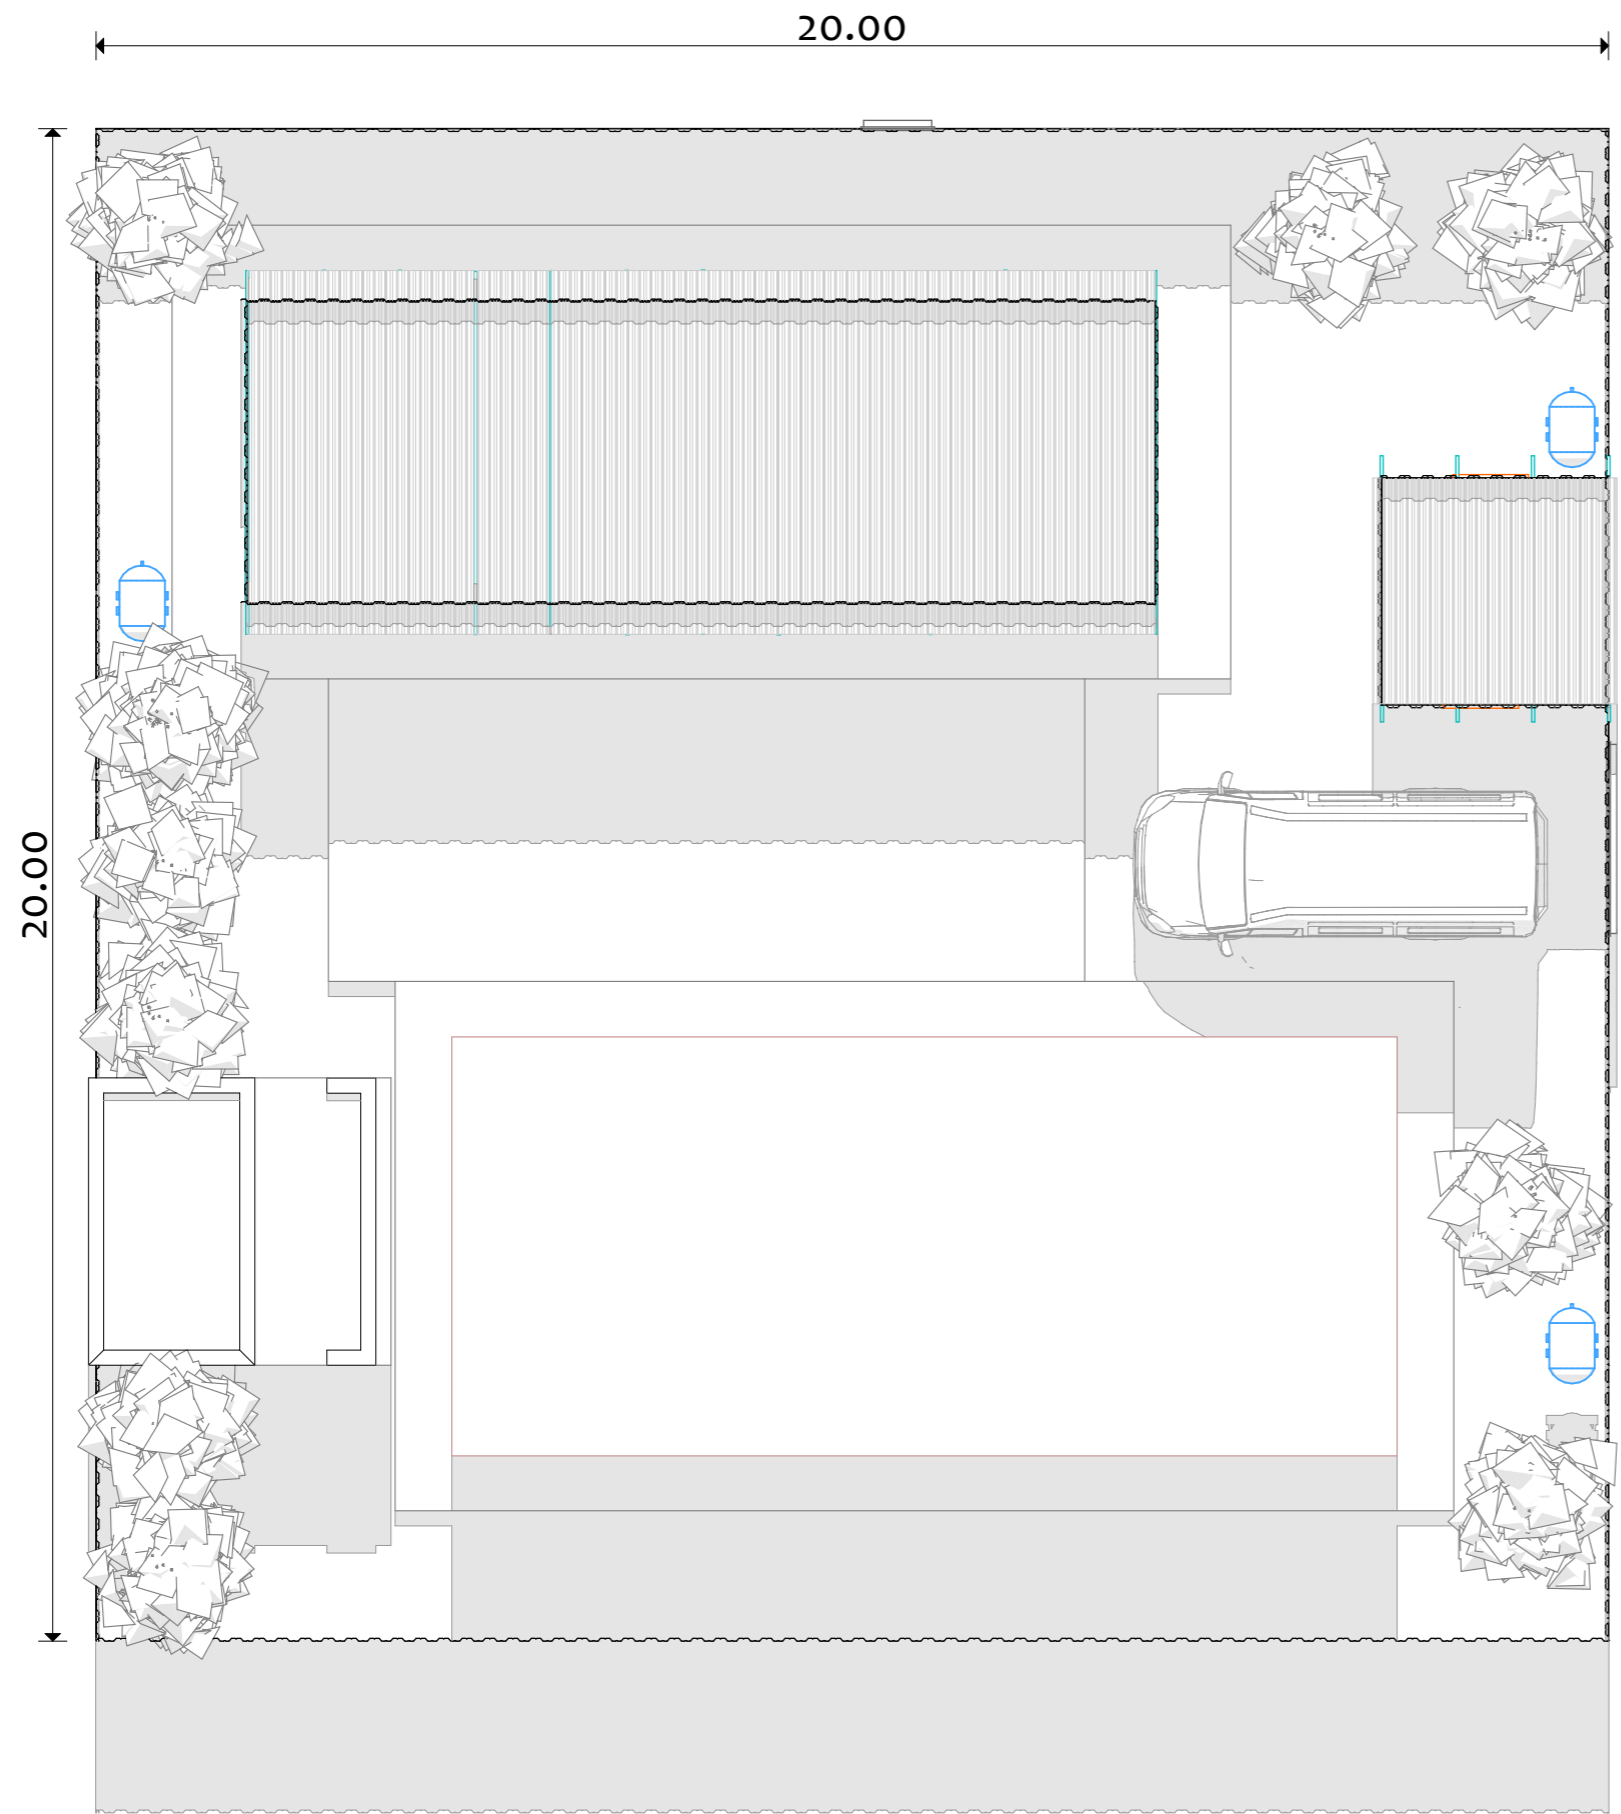

NOTES:

KEY PLAN

No.	Description:	Date
4		
3		
2		
1		
0		

Revisions

PROJECT TITLE:
 Sudan THABAT - Enhancing
 Community Resilience Project -
 Additional Financing (AF)
 Component 1 (Community-Led
 Basic Services)

Women and Girls Center



Donor




CONSULTANT :

Abbas Abdalwahab Abdulraheem

Drawing Title:

Women and Girls Center
 Site Plan

Org. Sheet Size:	Date:	
A3	October-2025	
Project No.	Sheet No.	Rev. No.
PO# 40452947	A.01.01	0

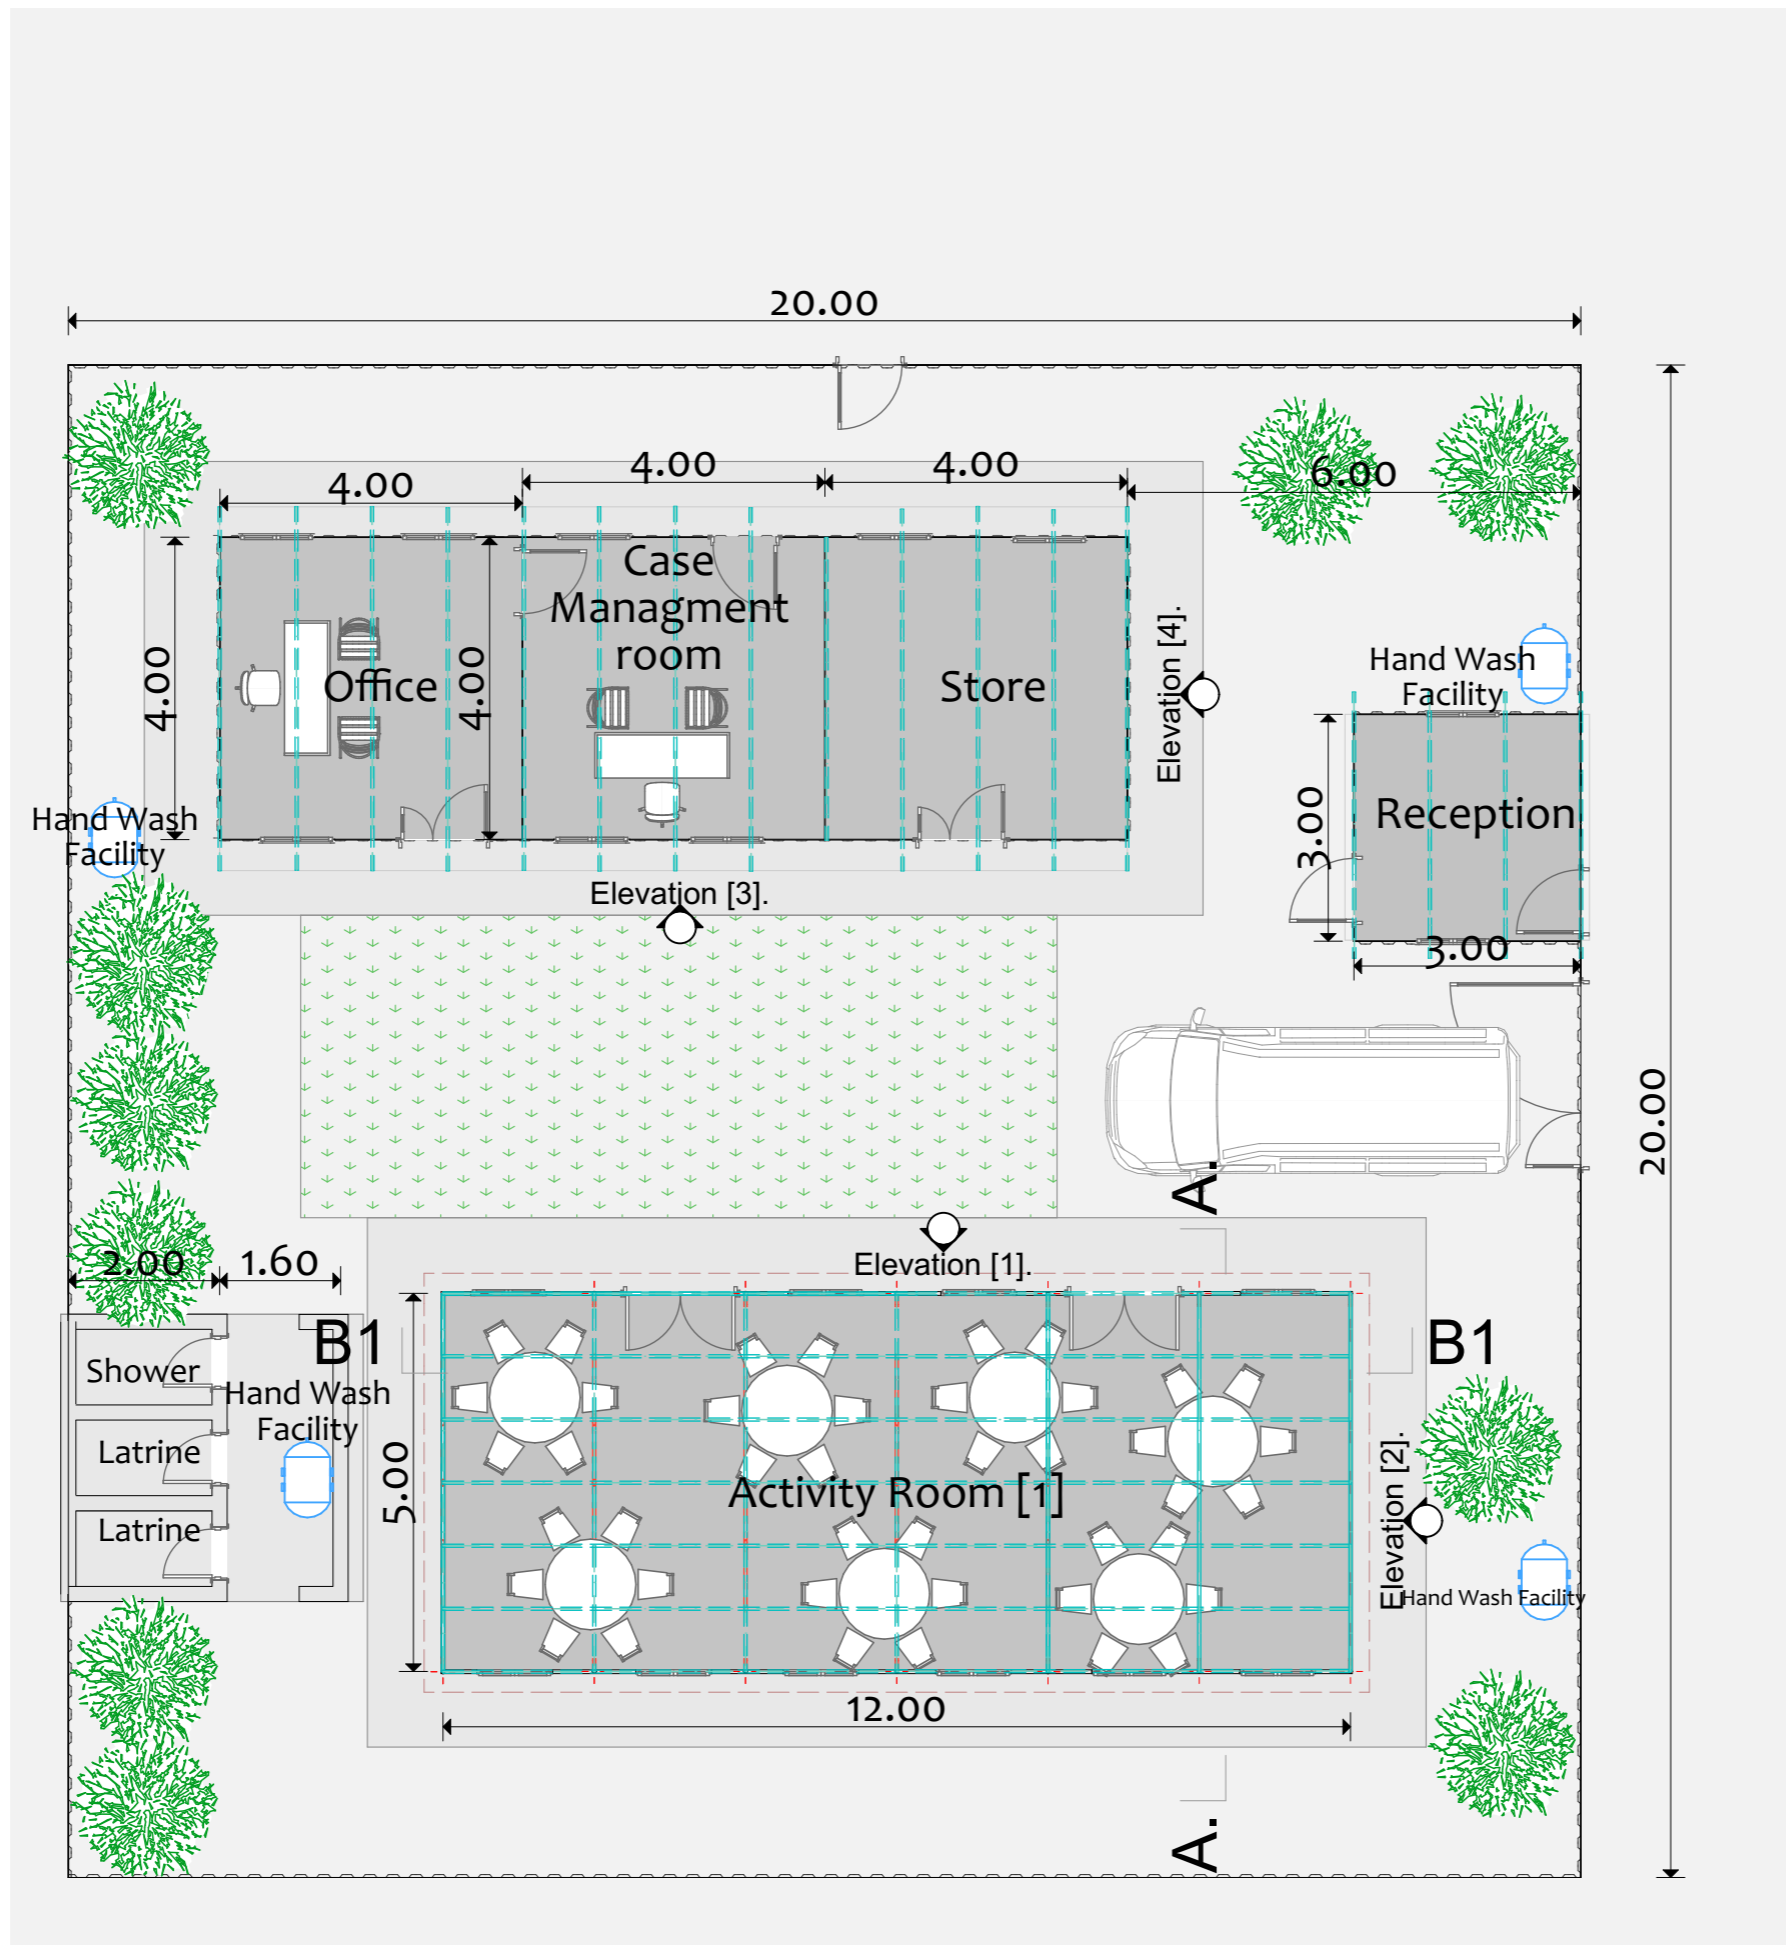

NOTES:

KEY PLAN

No.	Description	Date
4		
3		
2		
1		
0		

Revisions

PROJECT TITLE:

Sudan THABAT - Enhancing
Community Resilience Project -
Additional Financing (AF)
Component 1 (Community-Led
Basic Services)

Women and Girls Center

Organization



Donor



CONSULTANT :

Abbas Abdalwahab Abdulraheem

Drawing Title:

Women and Girls Center
Ground Floor Plan

Org. Sheet Size: A3 Date: October-2025


S



Project No.
PO# 40452947

Sheet No.
A.01.02

Rev. No.
0

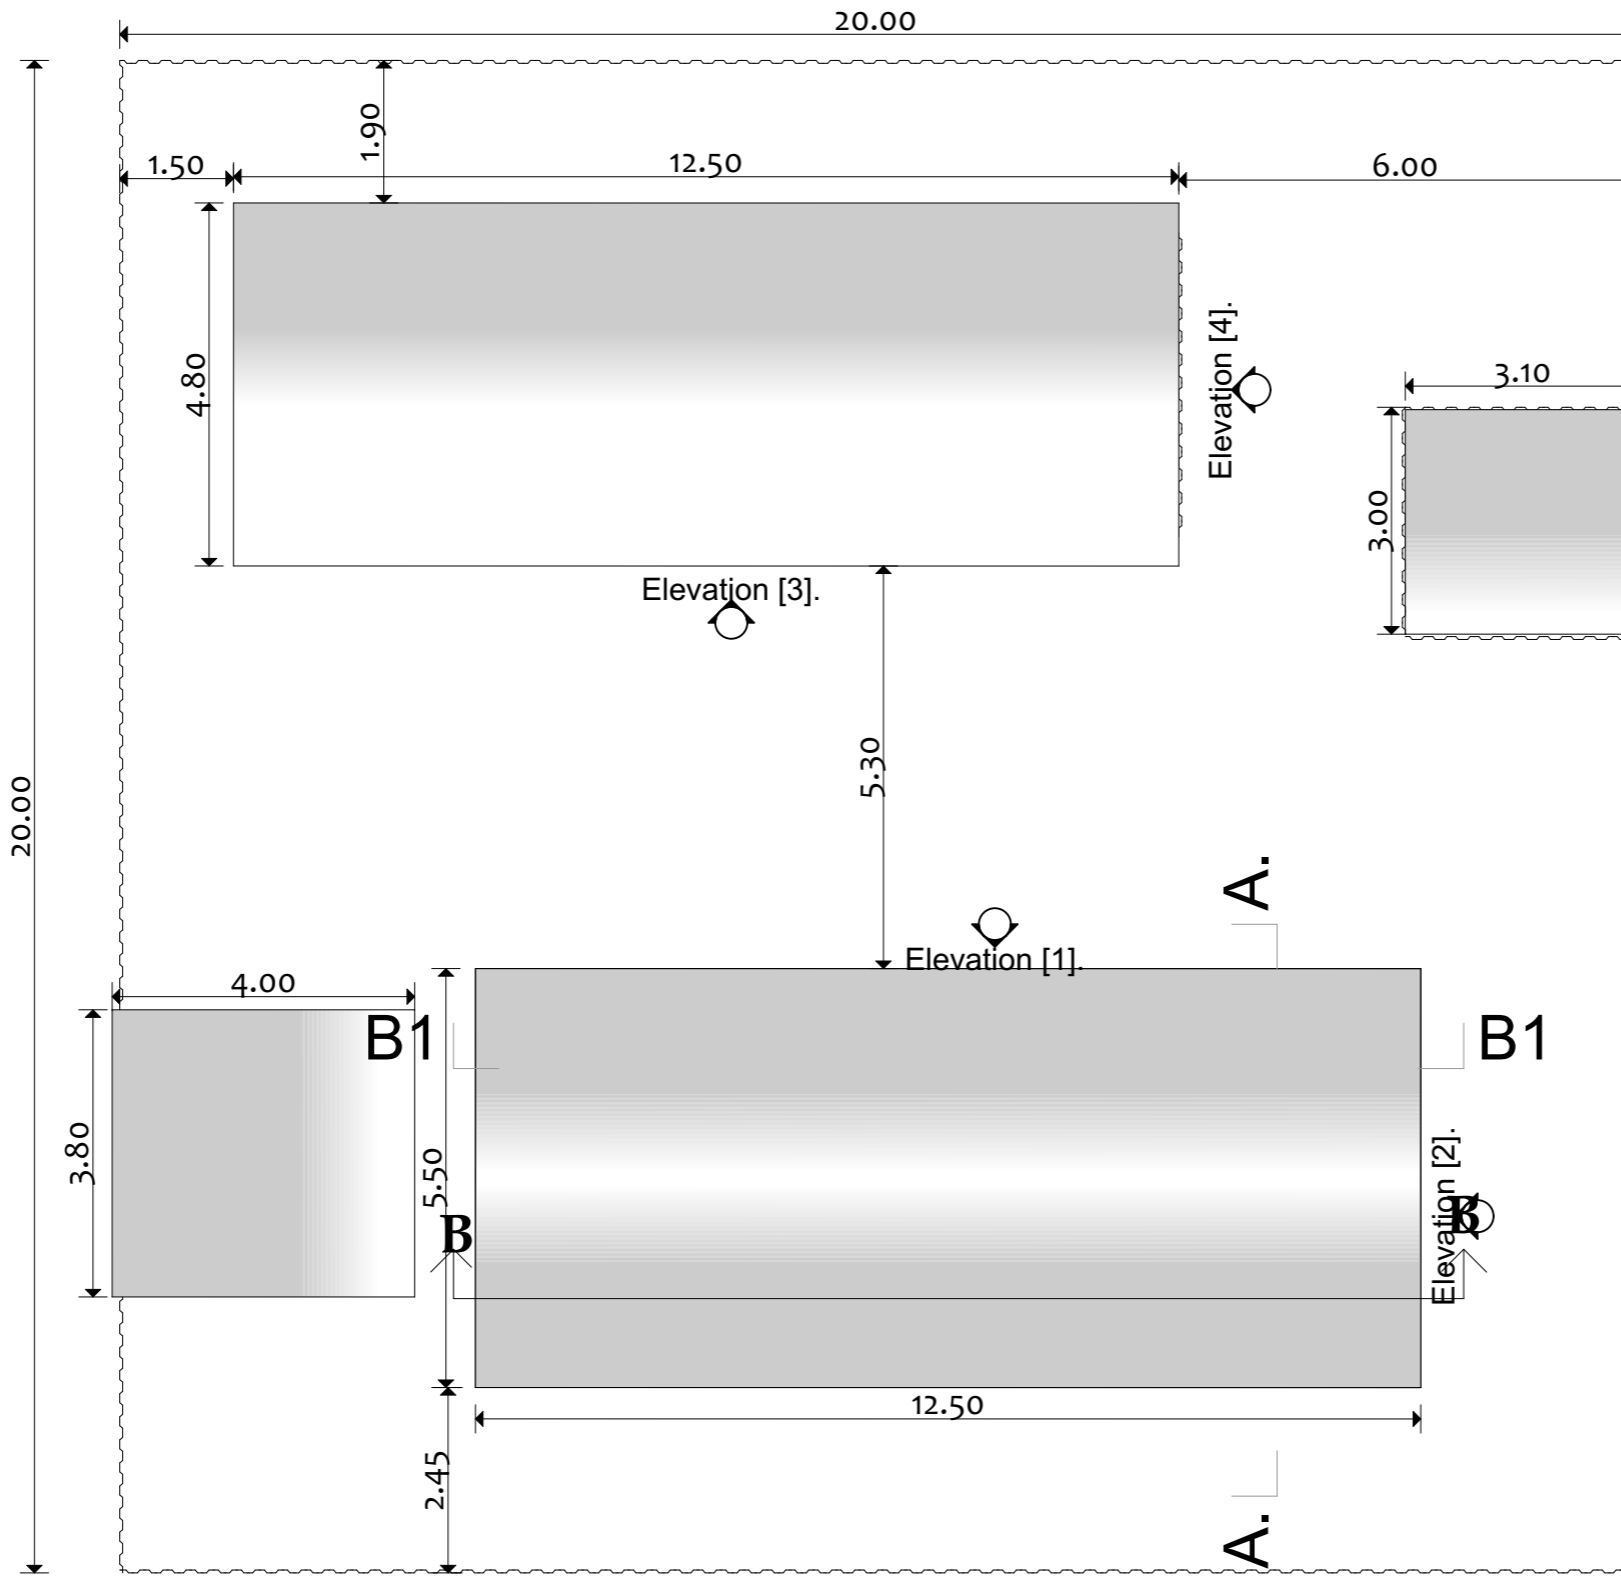

NOTES:

KEY PLAN

No.	Description	Date
4		
3		
2		
1		
0		

Revisions

PROJECT TITLE:

Sudan THABAT - Enhancing
Community Resilience Project -
Additional Financing (AF)
Component 1 (Community-Led
Basic Services)

Women and Girls Center

Organization



Donor




CONSULTANT :

Abbas Abdalwahab Abdulraheem


Drawing Title:

Women and Girls Center
Roof Plan

Org. Sheet Size:	Date:	
A3	October-2025	
Project No.	Scale:	300
PO# 40452947	Sheet No.	Rev. No.
	A.01.03	0

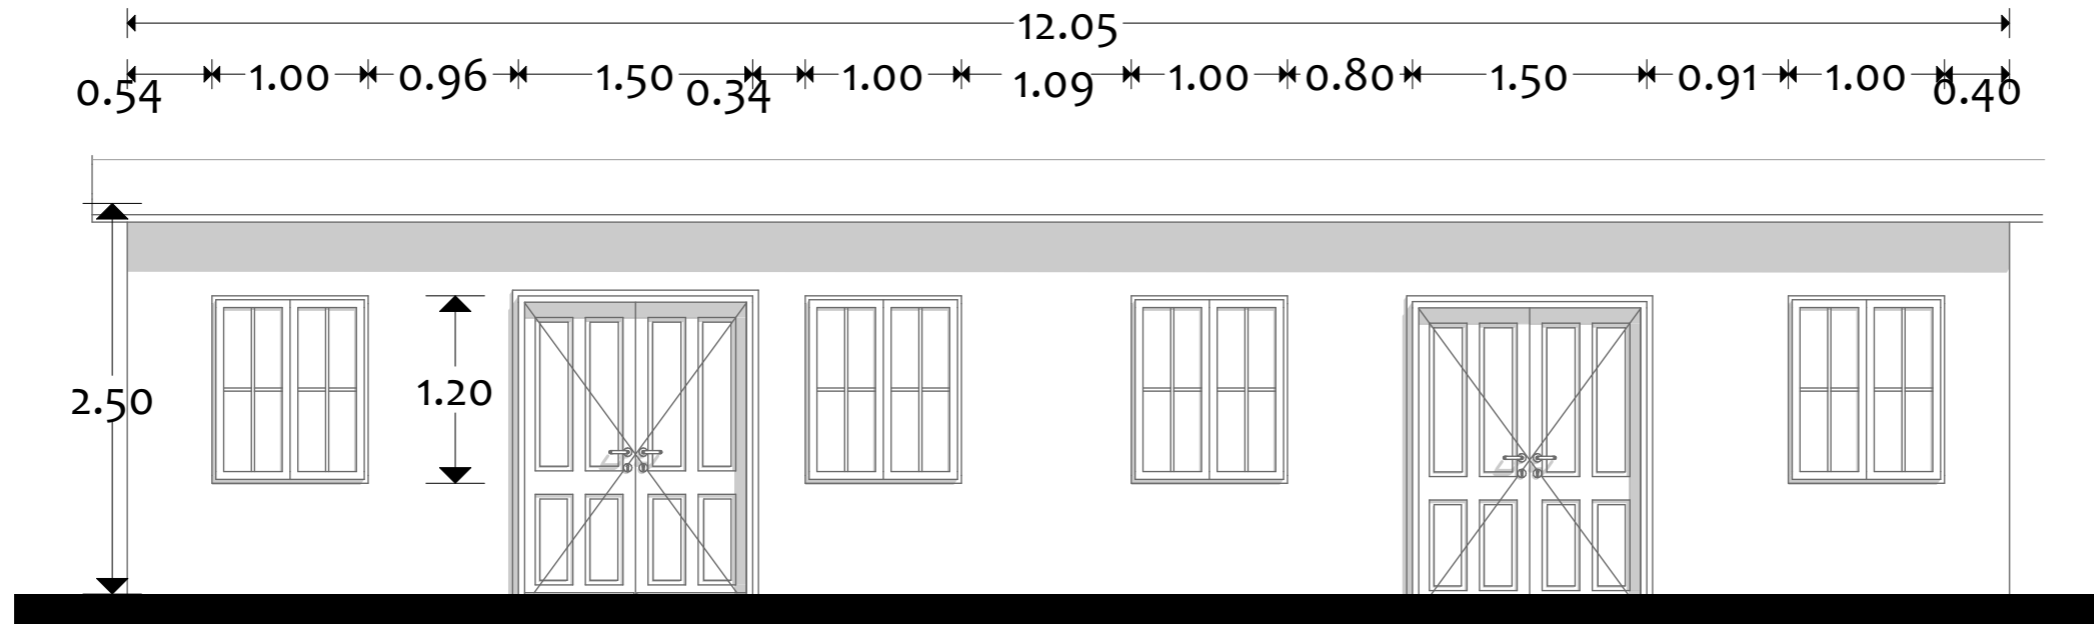

○ Elevation 1
Scale (1:50)

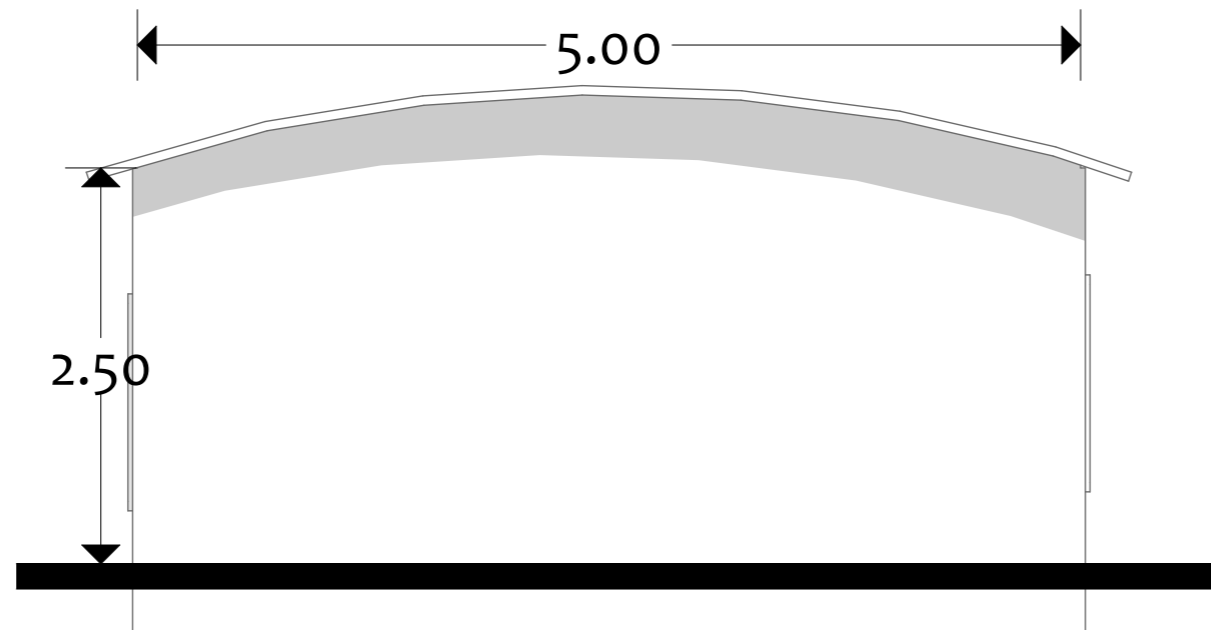

○ Elevation 2
Scale (1:50)

NOTES:

KEY PLAN

No.	Description:	Date
4		
3		
2		
1		
0		

Revisions

PROJECT TITLE:

Sudan THABAT - Enhancing
Community Resilience Project -
Additional Financing (AF)
Component 1 (Community-Led
Basic Services)

Women and Girls Center

Organization



Donor




CONSULTANT :

Abbas Abdalwahab Abdulraheem


Drawing Title:

Women and Girls Center
Elevation (1&2)

Org. Sheet Size:	Date:	
A3	October-2025	
Project No.	Scale:	
PO# 40452947		
Sheet No.	Rev. No.	
A.01.04	0	

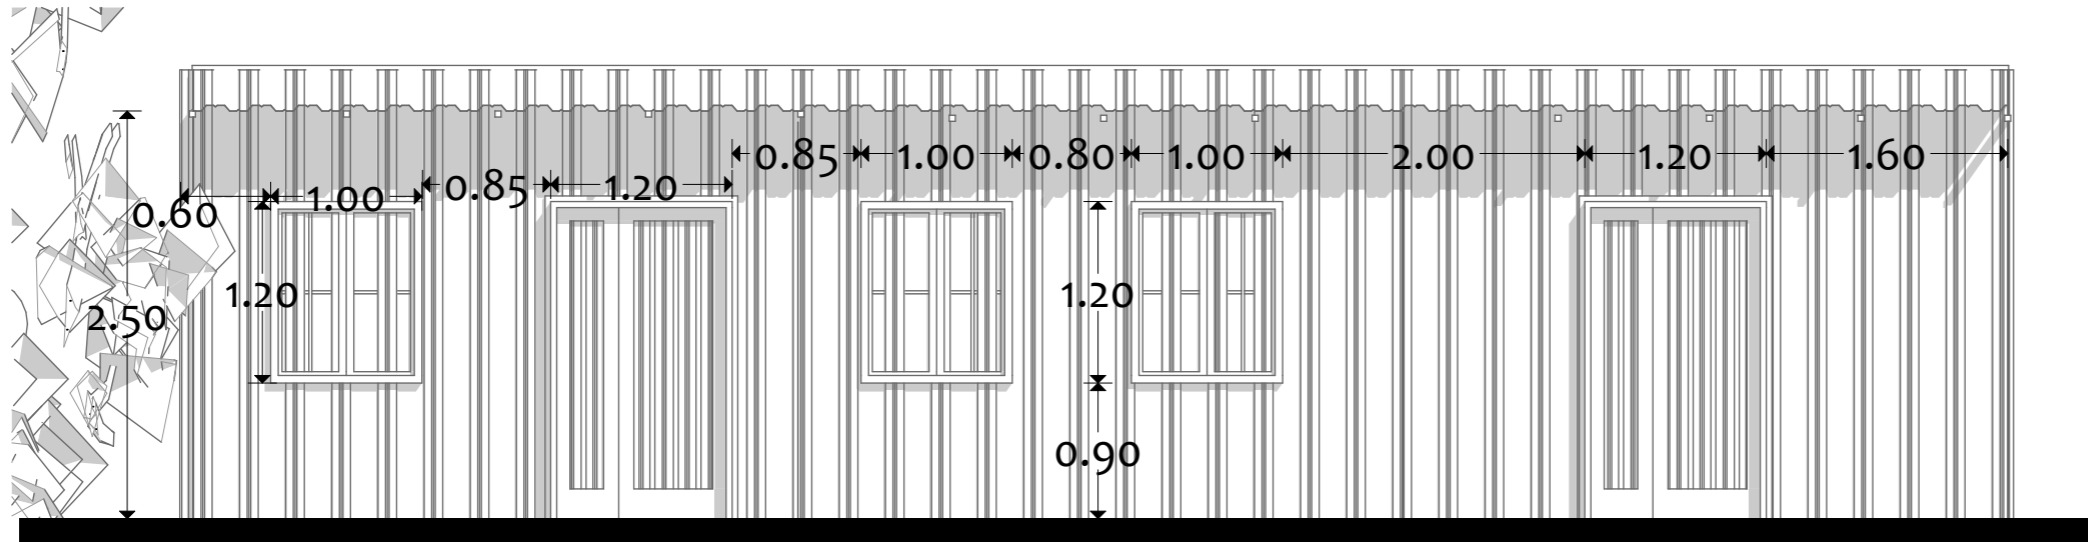

○ Elevation 3
Scale (1:50)

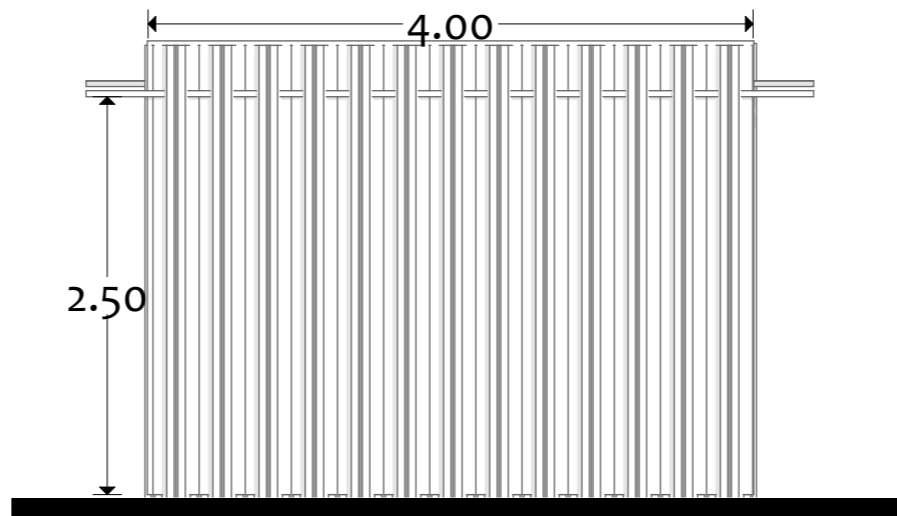

○ Elevation 4
Scale (1:50)

NOTES:

KEY PLAN

Drawn	Chkd.
-------	-------

4		
3		
2		
1		
0		

No.	Description:	Date
-----	--------------	------

Revisions

PROJECT TITLE:
Sudan THABAT - Enhancing
Community Resilience Project -
Additional Financing (AF)
Component 1 (Community-Led
Basic Services)

Women and Girls Center

Organization



Donor



CONSULTANT :

Abbas Abdalwahab Abdulraheem

Drawing Title:

Women and Girls Center
Elevation (3&4)

Org.Sheet Size:	Date:	
A3	October-2025	
	Scale:	
Project No.	Sheet No.	Rev. No.
PO# 40452947	A.01.05	0



NOTES:

KEY PLAN

	Drawn	Chkd.

4		
3		
2		
1		
0		
No.	Description:	Date

Revisions

PROJECT TITLE:
 Sudan THABAT - Enhancing
 Community Resilience Project -
 Additional Financing (AF)
 Component 1 (Community-Led
 Basic Services)

Organization
 Women and Girls Center



CONSULTANT :
 Abbas Abdalwahab Abdulraheem

Drawing Title:
 Women and Girls Center
 Views

Org. Sheet Size:	Date:	October-2025
A3	Scale:	

Project No.	Sheet No.	Rev. No.
PO# 40452947	A.01.06	0



NOTES:

KEY PLAN

	Drawn	Chkd.
--	-------	-------

4		
3		
2		
1		
0		

No.	Description:	Date
-----	--------------	------

Revisions

PROJECT TITLE:
 Sudan THABAT - Enhancing
 Community Resilience Project -
 Additional Financing (AF)
 Component 1 (Community-Led
 Basic Services)

Women and Girls Center

Organization



Donor



CONSULTANT :

Abbas Abdalwahab Abdulraheem


Drawing Title:

Women and Girls Center
 Views (2)

Org. Sheet Size:	Date: October-2025	
A3	Scale: 300	

Project No. PO# 40452947	Sheet No. A.01.07	Rev. No. 0
-----------------------------	----------------------	----------------------

NOTES:

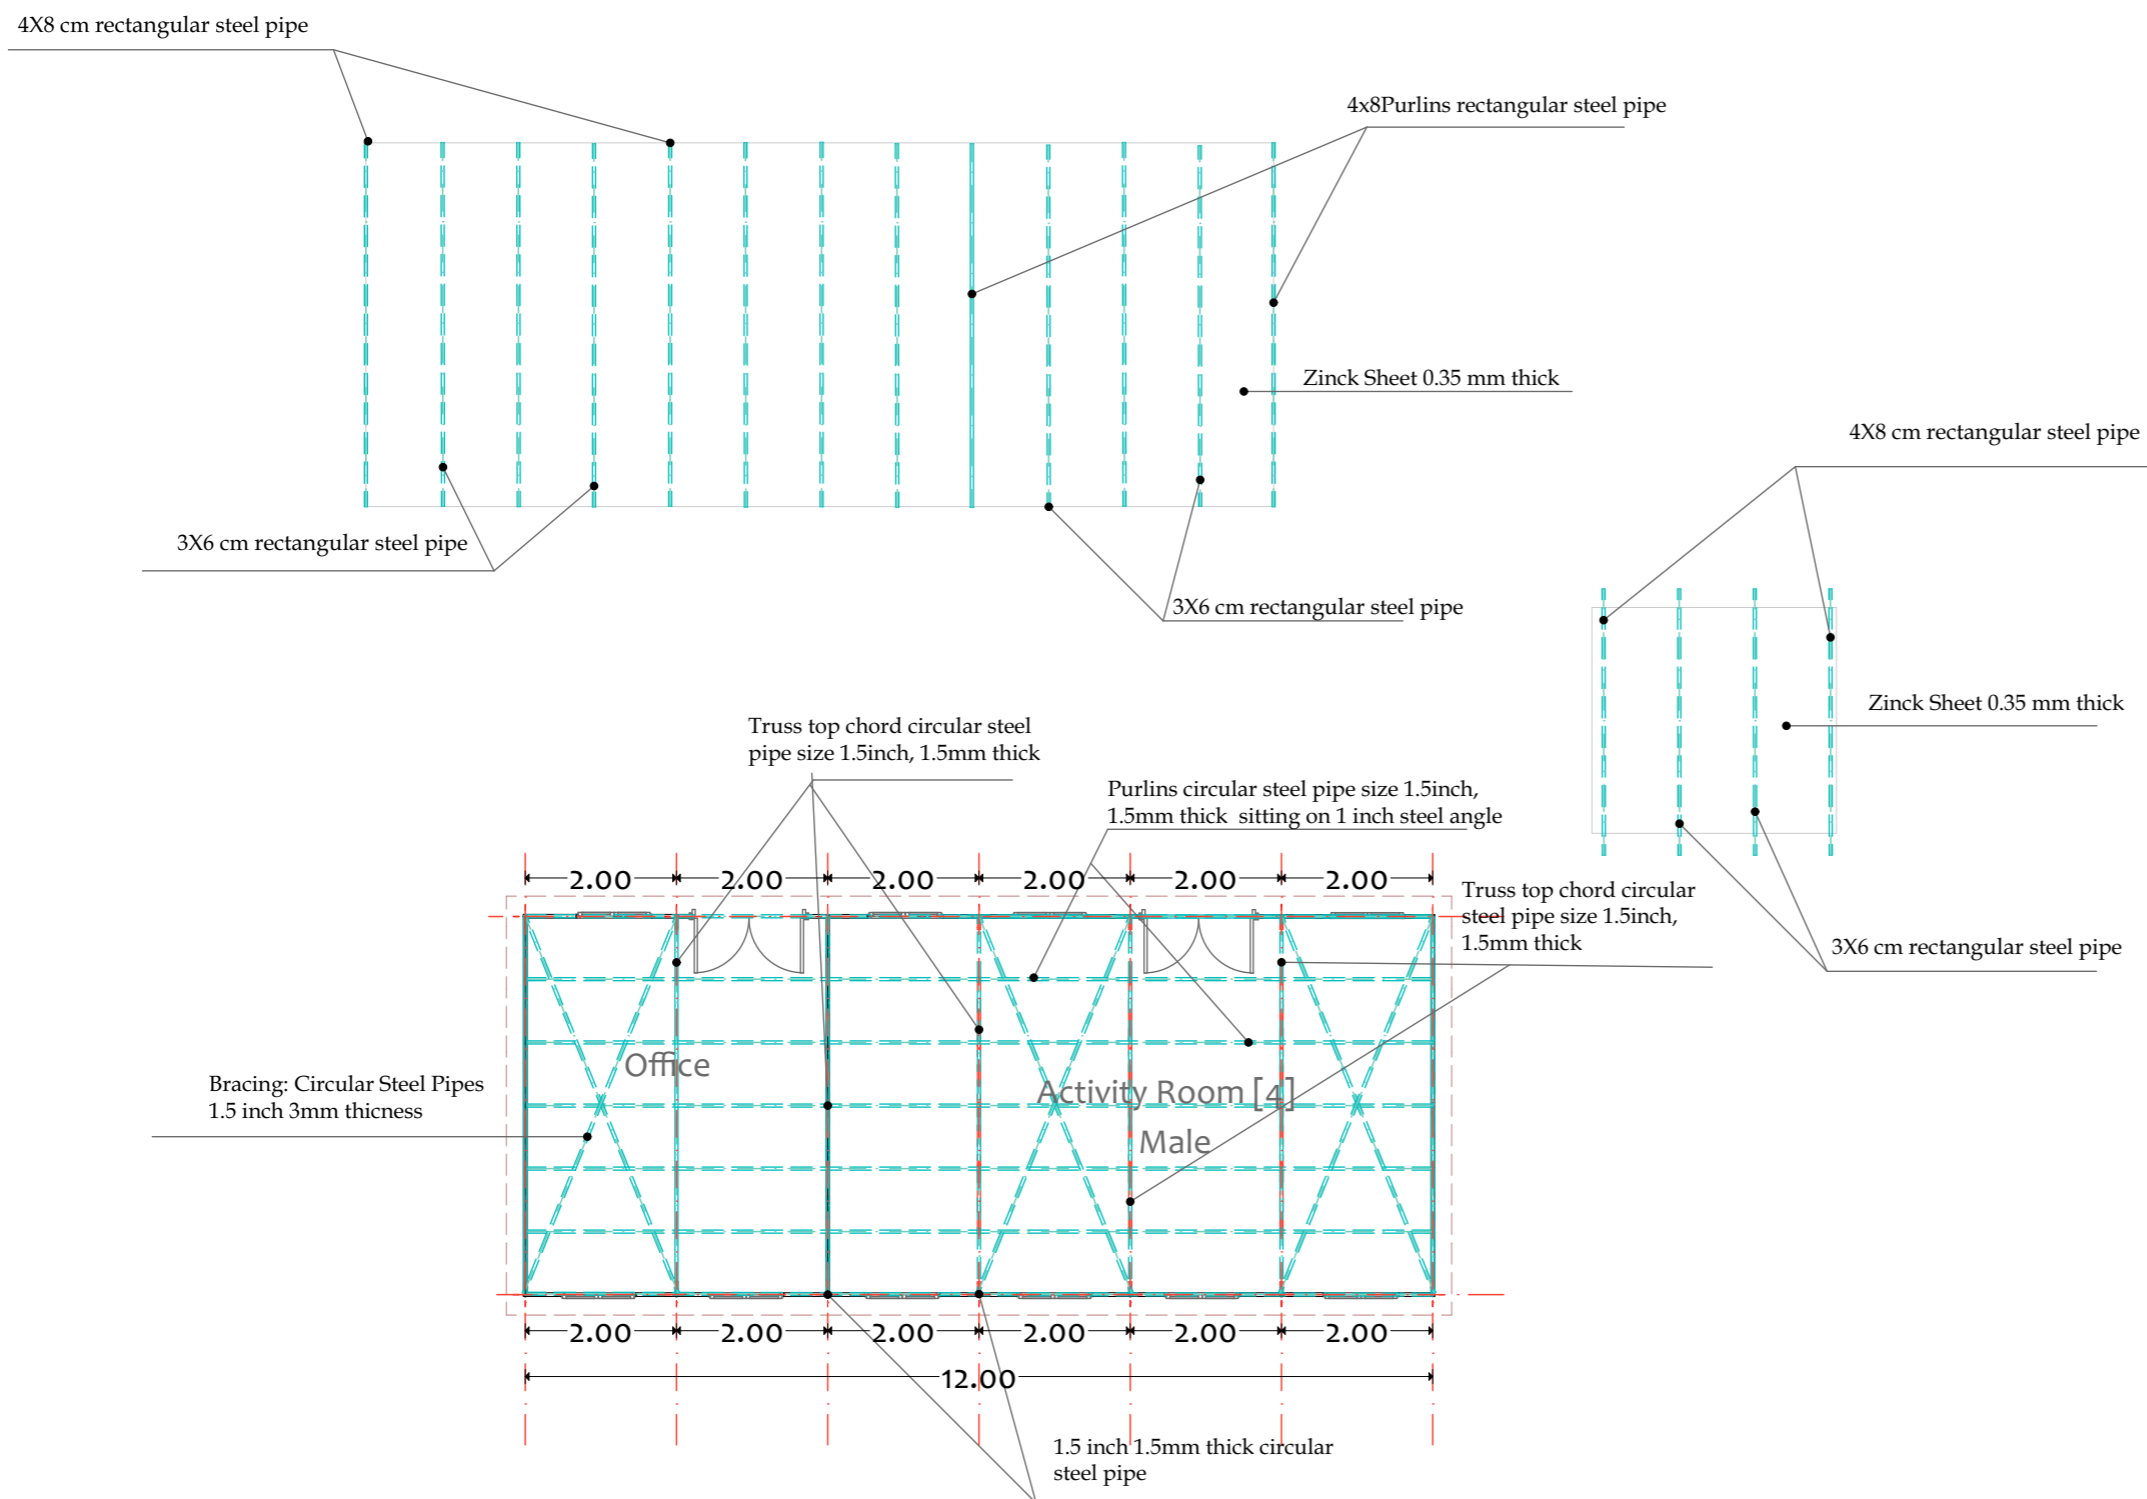

KEY PLAN

No.	Description:	Date
4		
3		
2		
1		
0		

Revisions

PROJECT TITLE:
 Sudan THABAT - Enhancing Community Resilience Project - Additional Financing (AF) Component 1 (Community-Led Basic Services)

Organization
 Women and Girls Center



Donor




CONSULTANT :
 Abbas Abdalwahab Abdulraheem

Drawing Title:
 Women and Girls Center Structural Plan

Org. Sheet Size: A3	Date: October-2025	
Scale: 300	Scale: 300	
Project No. PO# 40452947	Sheet No. A.01.08	Rev. No. 0

NOTES:

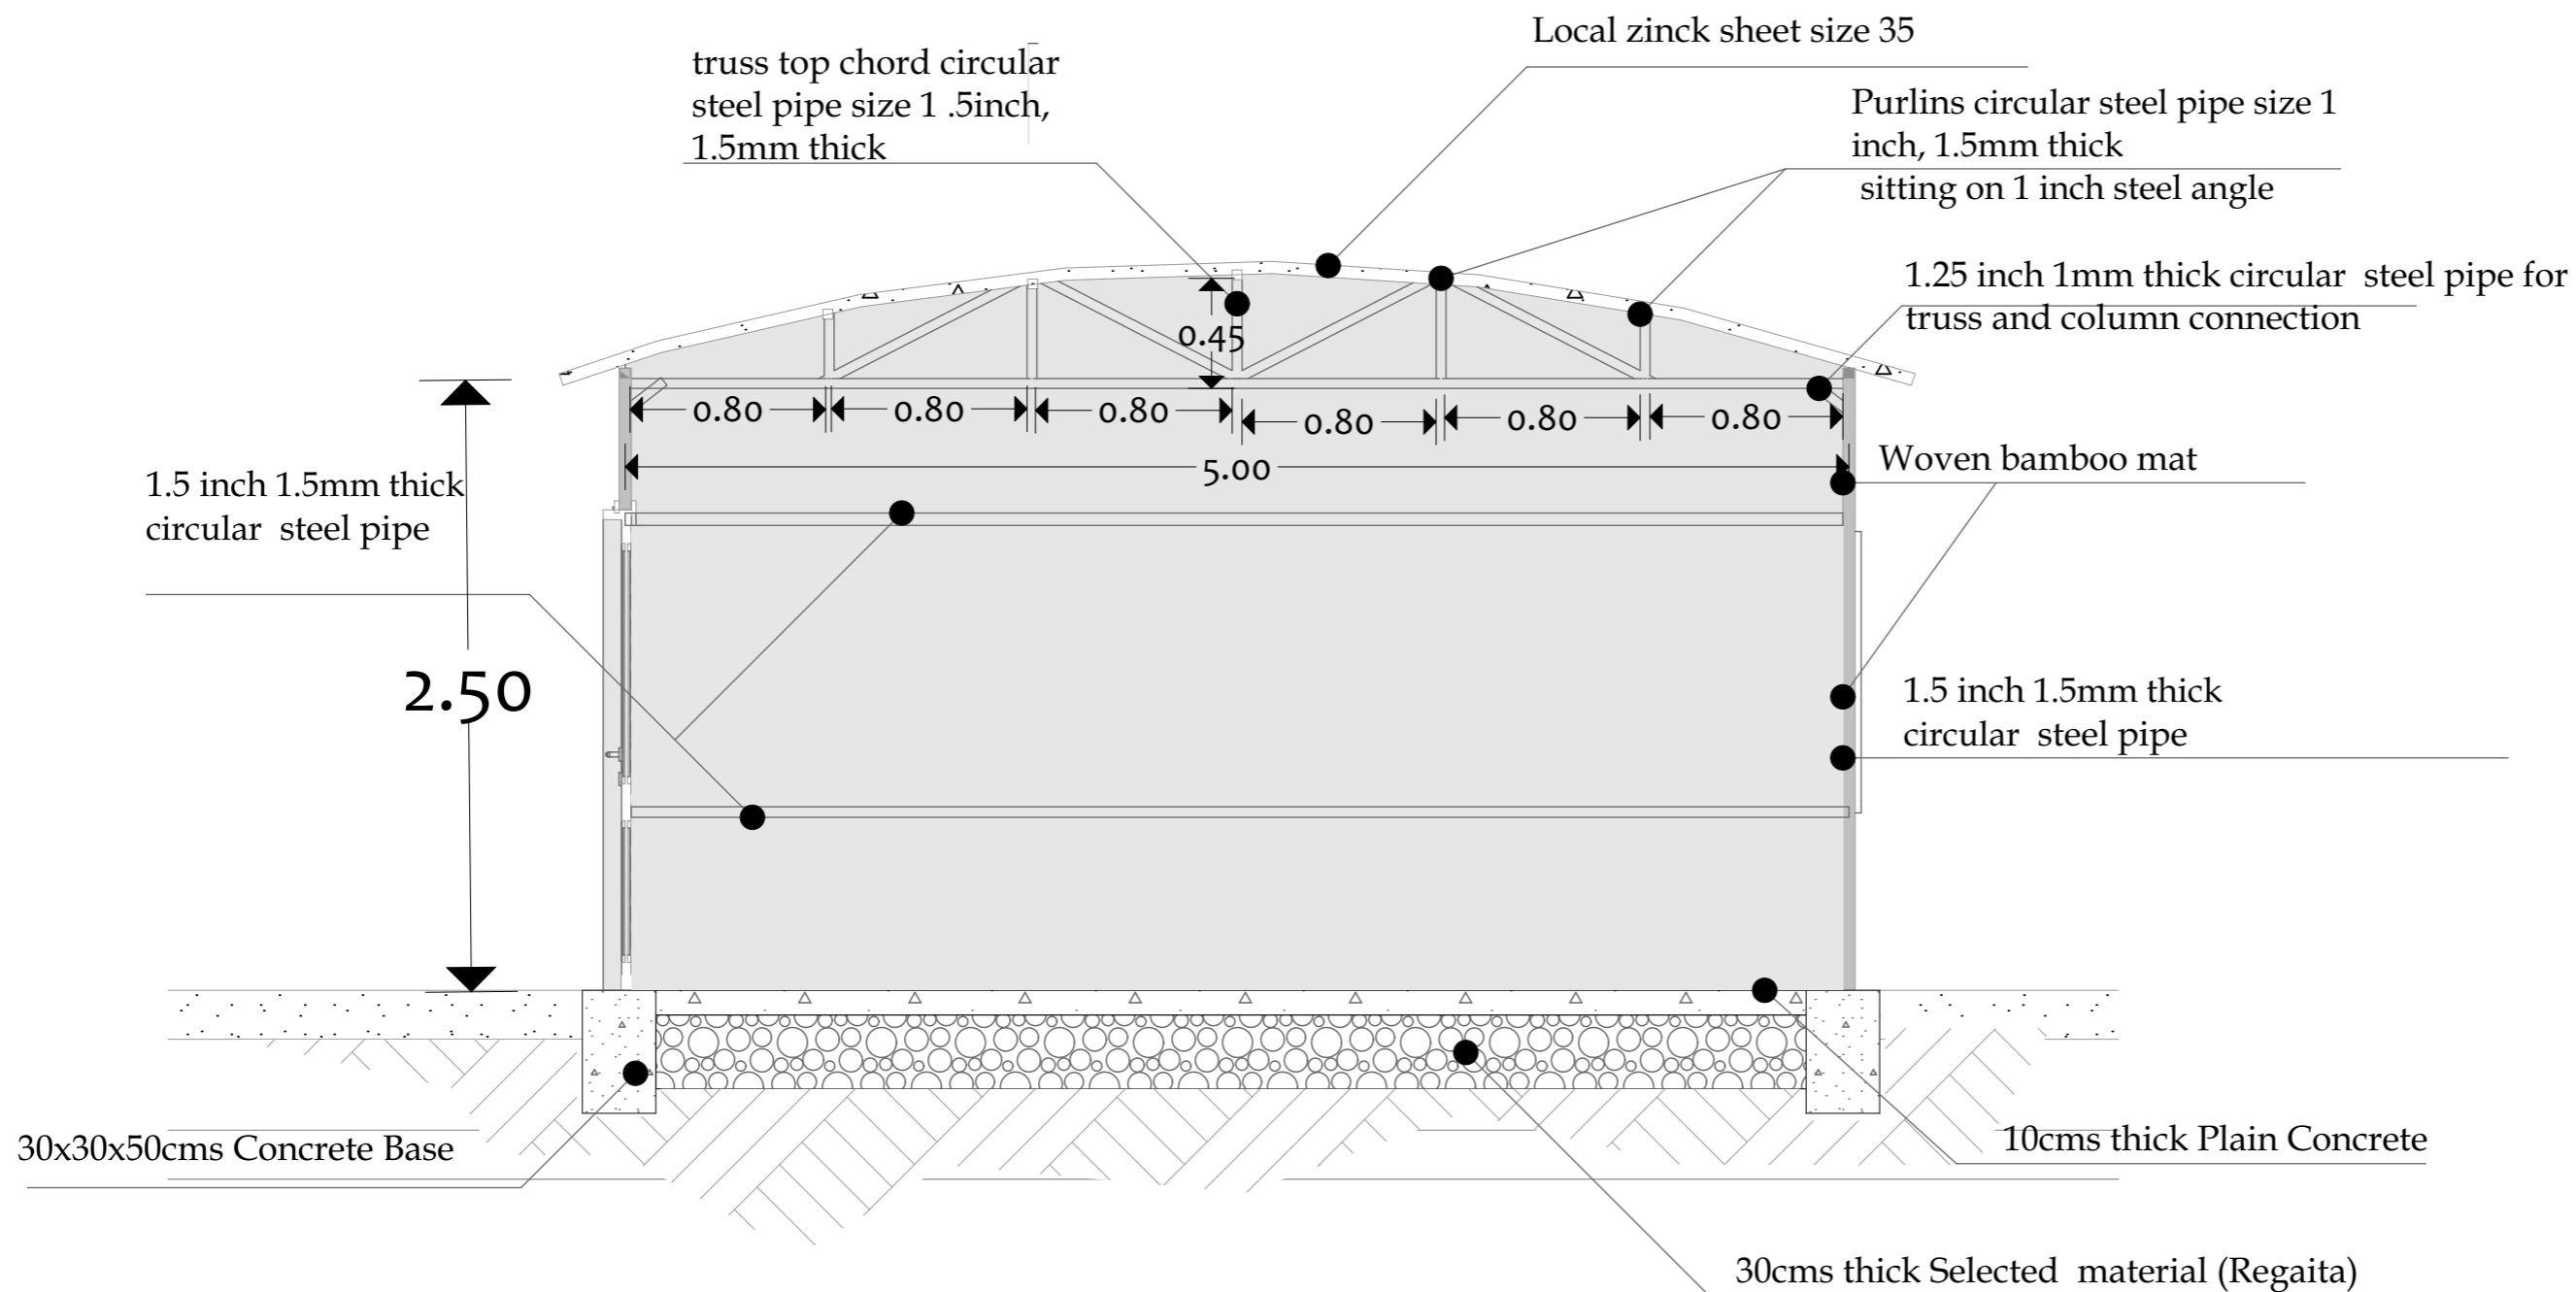

Section A-A
Scale (1:30)

KEY PLAN

Drawn	Chkd.
-------	-------

No.	Description	Date
4		
3		
2		
1		
0		

Revisions

PROJECT TITLE:
Sudan THABAT - Enhancing Community Resilience Project - Additional Financing (AF) Component 1 (Community-Led Basic Services)

Organization
Women and Girls Center




CONSULTANT :
Abbas Abdalwahab Abdulraheem

Drawing Title:
Women and Girls Center Section (A-A)

Org. Sheet Size:	Date:	Rev. No.
A3	October-2025	
	Scale:	
Project No.	Sheet No.	Rev. No.
PO# 40452947	A.01.09	0

NOTES:

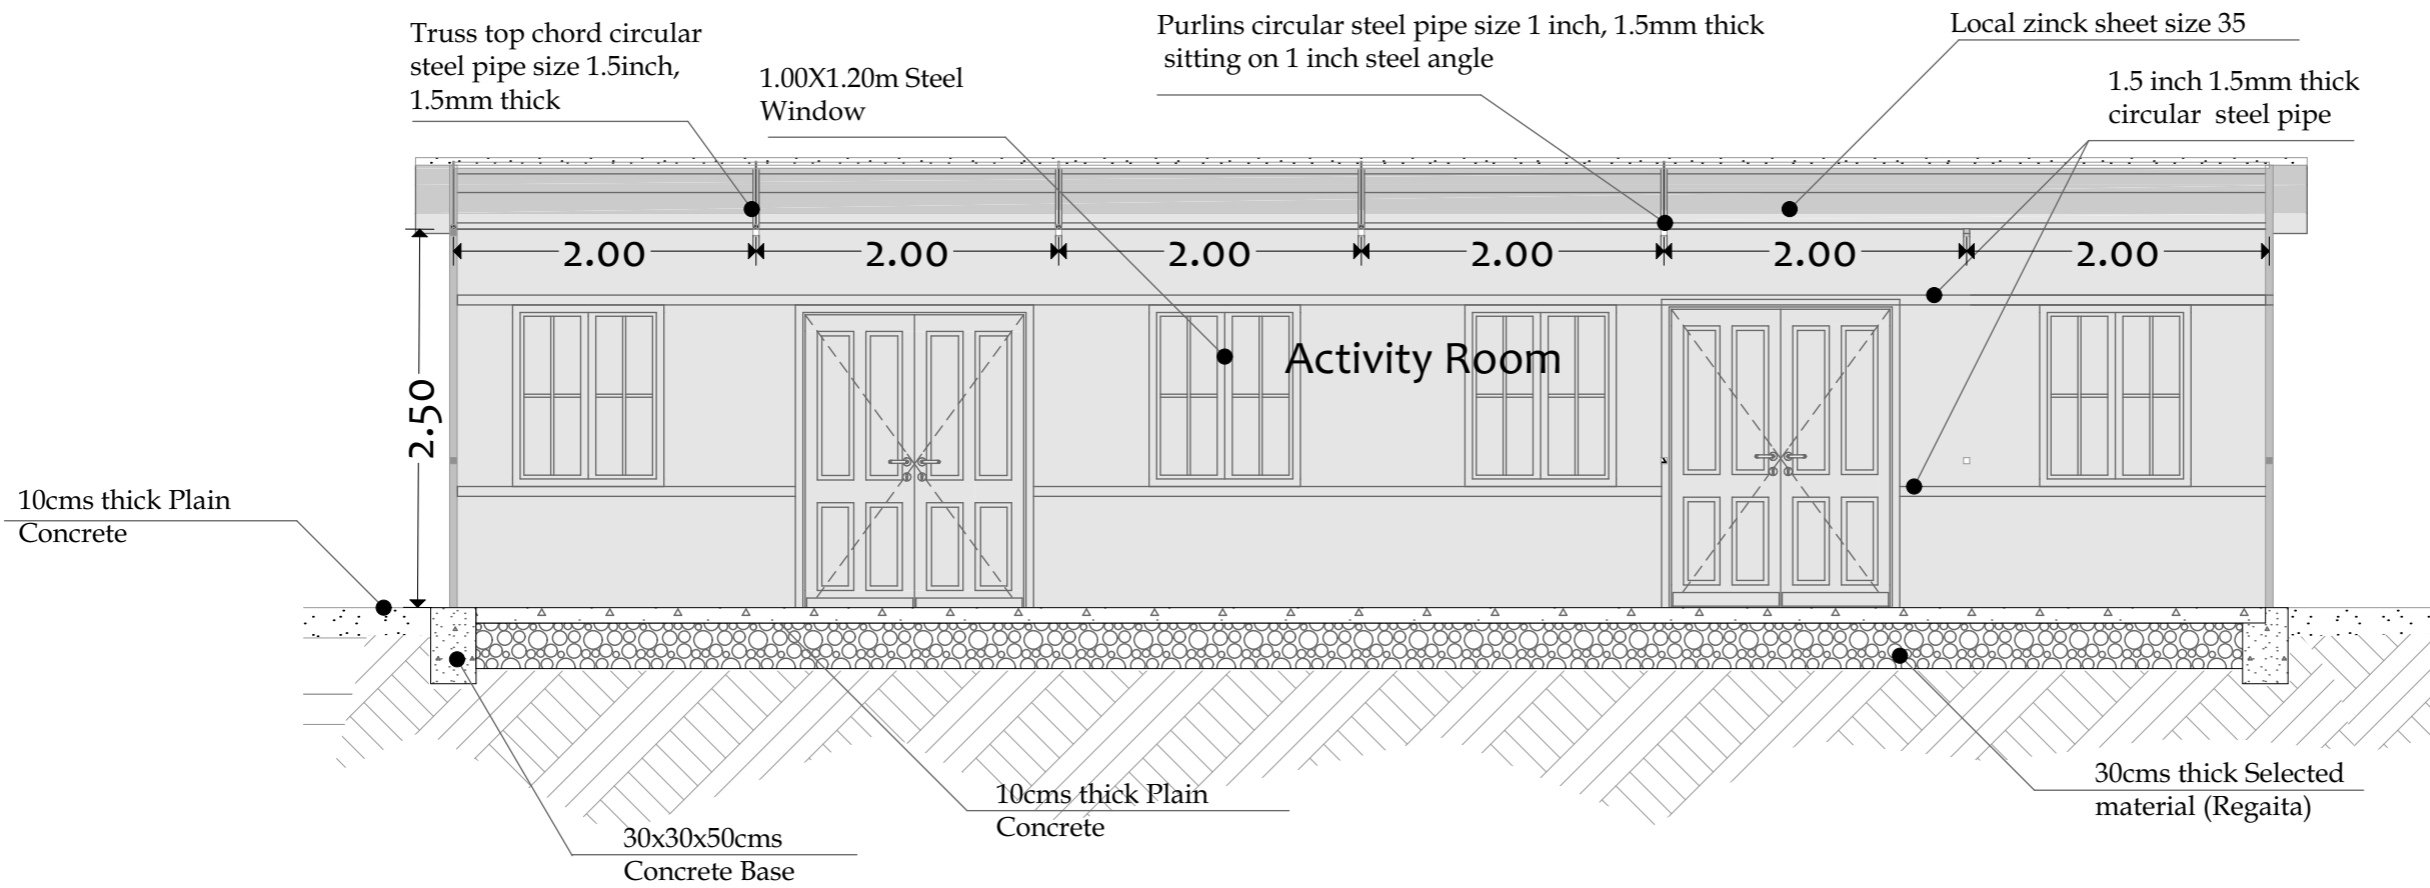

Section B-B
Scale (1:75)

KEY PLAN

4		
3		
2		
1		
0		
No.	Description:	Date

Revisions	
No.	Date

PROJECT TITLE:
Sudan THABAT - Enhancing Community Resilience Project - Additional Financing (AF) Component 1 (Community-Led Basic Services)

Organization
Women and Girls Center




CONSULTANT :
Abbas Abdalwahab Abdulraheem

Drawing Title:
Women and Girls Center Section (B-B)

Org.Sheet Size:	Date: October-2025	
A3	Scale:	
Project No.	Sheet No.	Rev. No.
PO# 40452947	A.01.10	0

NOTES:

Zinic Sheet 0.35 mm thick

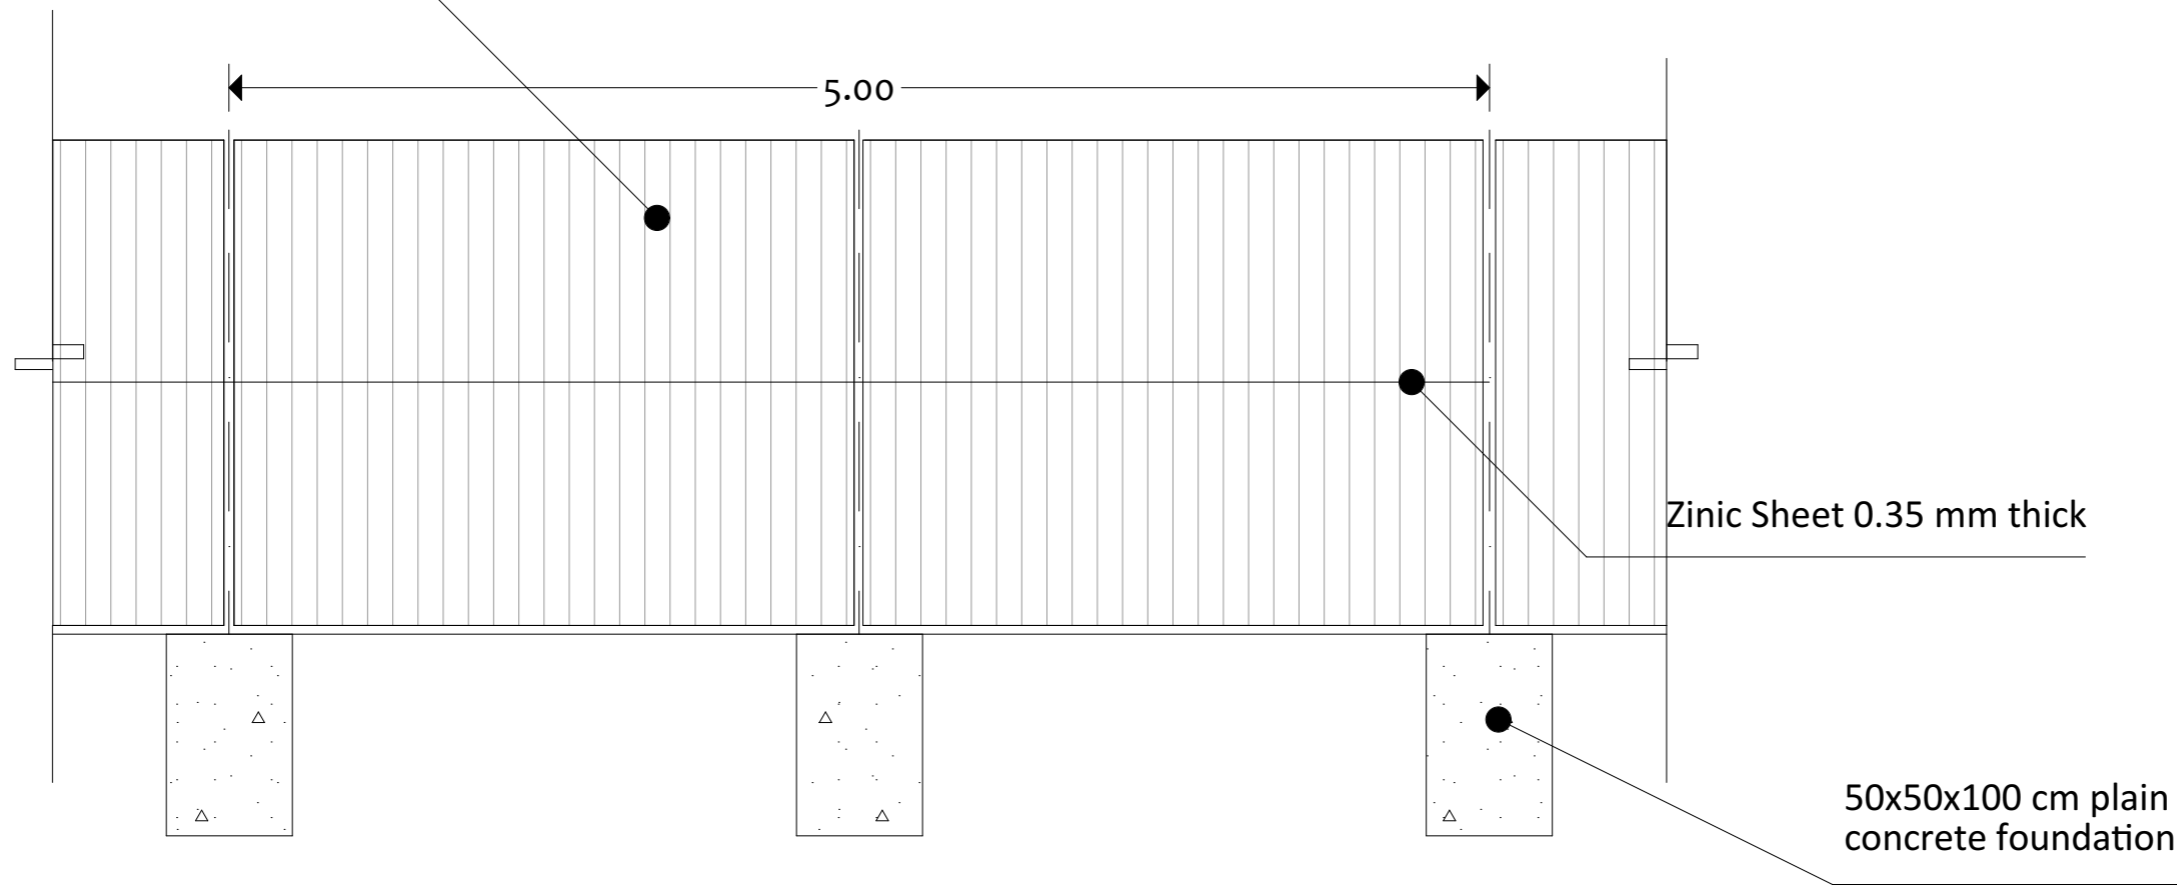

KEY PLAN

Drawn	Chkd.
-------	-------

4		
3		
2		
1		
0		

No. Description: Date

Revisions

PROJECT TITLE:

Sudan THABAT - Enhancing Community Resilience Project - Additional Financing (AF) Component 1 (Community-Led Basic Services)

Women and Girls Center

Organization



Donor



CONSULTANT :

Abbas Abdalwahab Abdulraheem

Drawing Title:

Women and Girls Center Fence Design

Org. Sheet Size:	Date:	
A3	October-2025	
	Scale:	
Project No.	Sheet No.	Rev. No.
PO# 40452947	A.01.12	0



Approvals

Report • Printed on December 7, 2025

Approved


WGSs Package Approval Request THABAT AF1 GBV sub-component

Dear Farai, Asaad, and Jaafar, Kindly review and and approve the Women and Girls Center Package, the package includes, WGCs Cost estimates, Women and Girls Center Drawings, THABAT AF C1- WGCs - SOW-BoQ-QCP version 1


let us know if additional information or recommendation.

warm regards





▼ Attachments

 **WGCs Cost estimates.xlsx**
<https://mercycorporg-my.sharepoint.com/:x/c/>

 **THABAT AF C1- WGCs - SOW-BoQ-QCP**
<https://mercycorporg-my.sharepoint.com/:w/>

 **Women and Girls Center Drawings.pdf**
<https://mercycorporg-my.sharepoint.com/:b/c/>

▼ Final status: Approved

-  Step 3: Approved by
Jaafarsadiq Mohamed 12/4/2025 2:36:26 PM
-  Step 2: Approved by
Asaad Mohamed Taha Ahmed 12/4/2025 2:35:12 PM
-  Step 1: Approved by
Farai Mushayavanhu 12/4/2025 12:52:43 PM
-  Requested by
Murwan Adam Mohamed Dawoud 12/4/2025 9:21:23 AM