

Project

Community Resilience Enhancement Project (Additional Financing) THABAT AF Component 1 (Community Led Delivery of Basic Services)

Organization



Mercy Corps Europe,
Sudan

Donor



Schools Rehabilitation



CONSULTANT :

Abbas Abdalwahab Abdulraheem

Alrahad Locality



NOTES:

KEY PLAN

		Drawn	Chkd.
--	--	-------	-------

4		
3		
2		
1		
0		

No.	Description:	Date
-----	--------------	------

Revisions

PROJECT TITLE:

Community Resilience
Enhancement Project (Additional
Financing) THABAT AF
Component 1 (Community Led
Delivery of Basic Services)

Schools

Organization



Donor




CONSULTANT :

Abbas Abdalwahab Abdulraheem

Drawing Title:

Al-Intifadha Primary School
Location Plan

Org.Sheet Size:	Date: August-2025	
A3	S 300	
Project No.	Sheet No.	Rev. No.
PO# 40452947	A.01.05	0

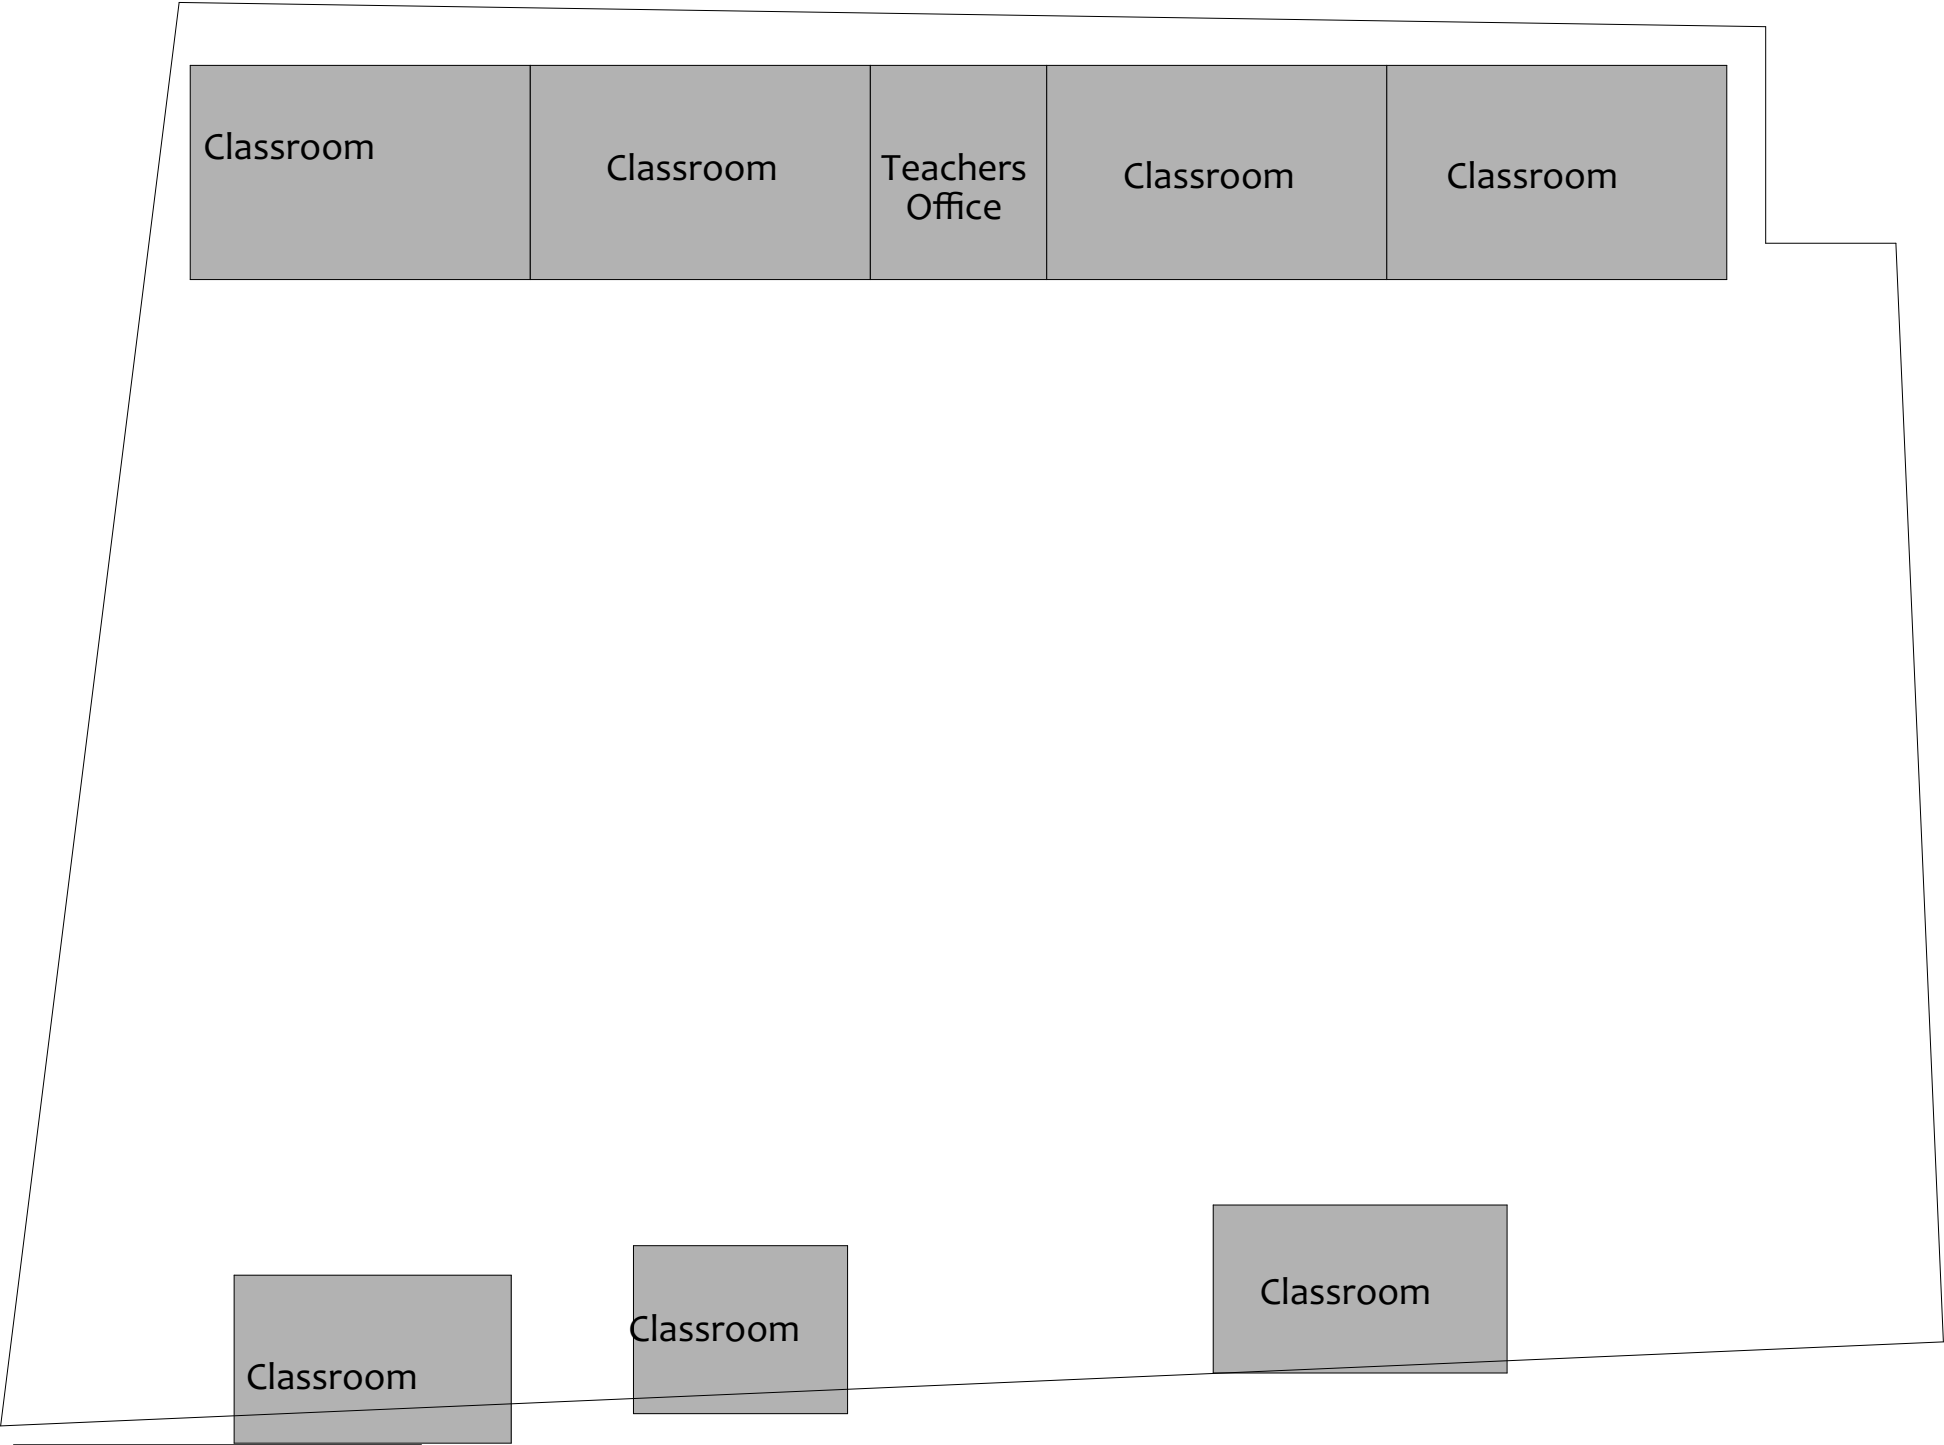

NOTES :

KEY PLAN

		Drawn	Chkd.
--	--	-------	-------

4		
3		
2		
1		
0		

No.	Description:	Date
-----	--------------	------

Revisions

PROJECT TITLE:

Community Resilience
Enhancement Project (Additional
Financing) THABAT AF
Component 1 (Community Led
Delivery of Basic Services)

Schools

Organization



Donor




CONSULTANT :

Abbas Abdalwahab Abdulraheem

Drawing Title:

Al-Intifadha Primary School
Existing Layout

Org.Sheet Size: A3	Date: August-2025	
	Scale: 300	
Project No. PO# 40452947	Sheet No. A.01.06	Rev. No. 0

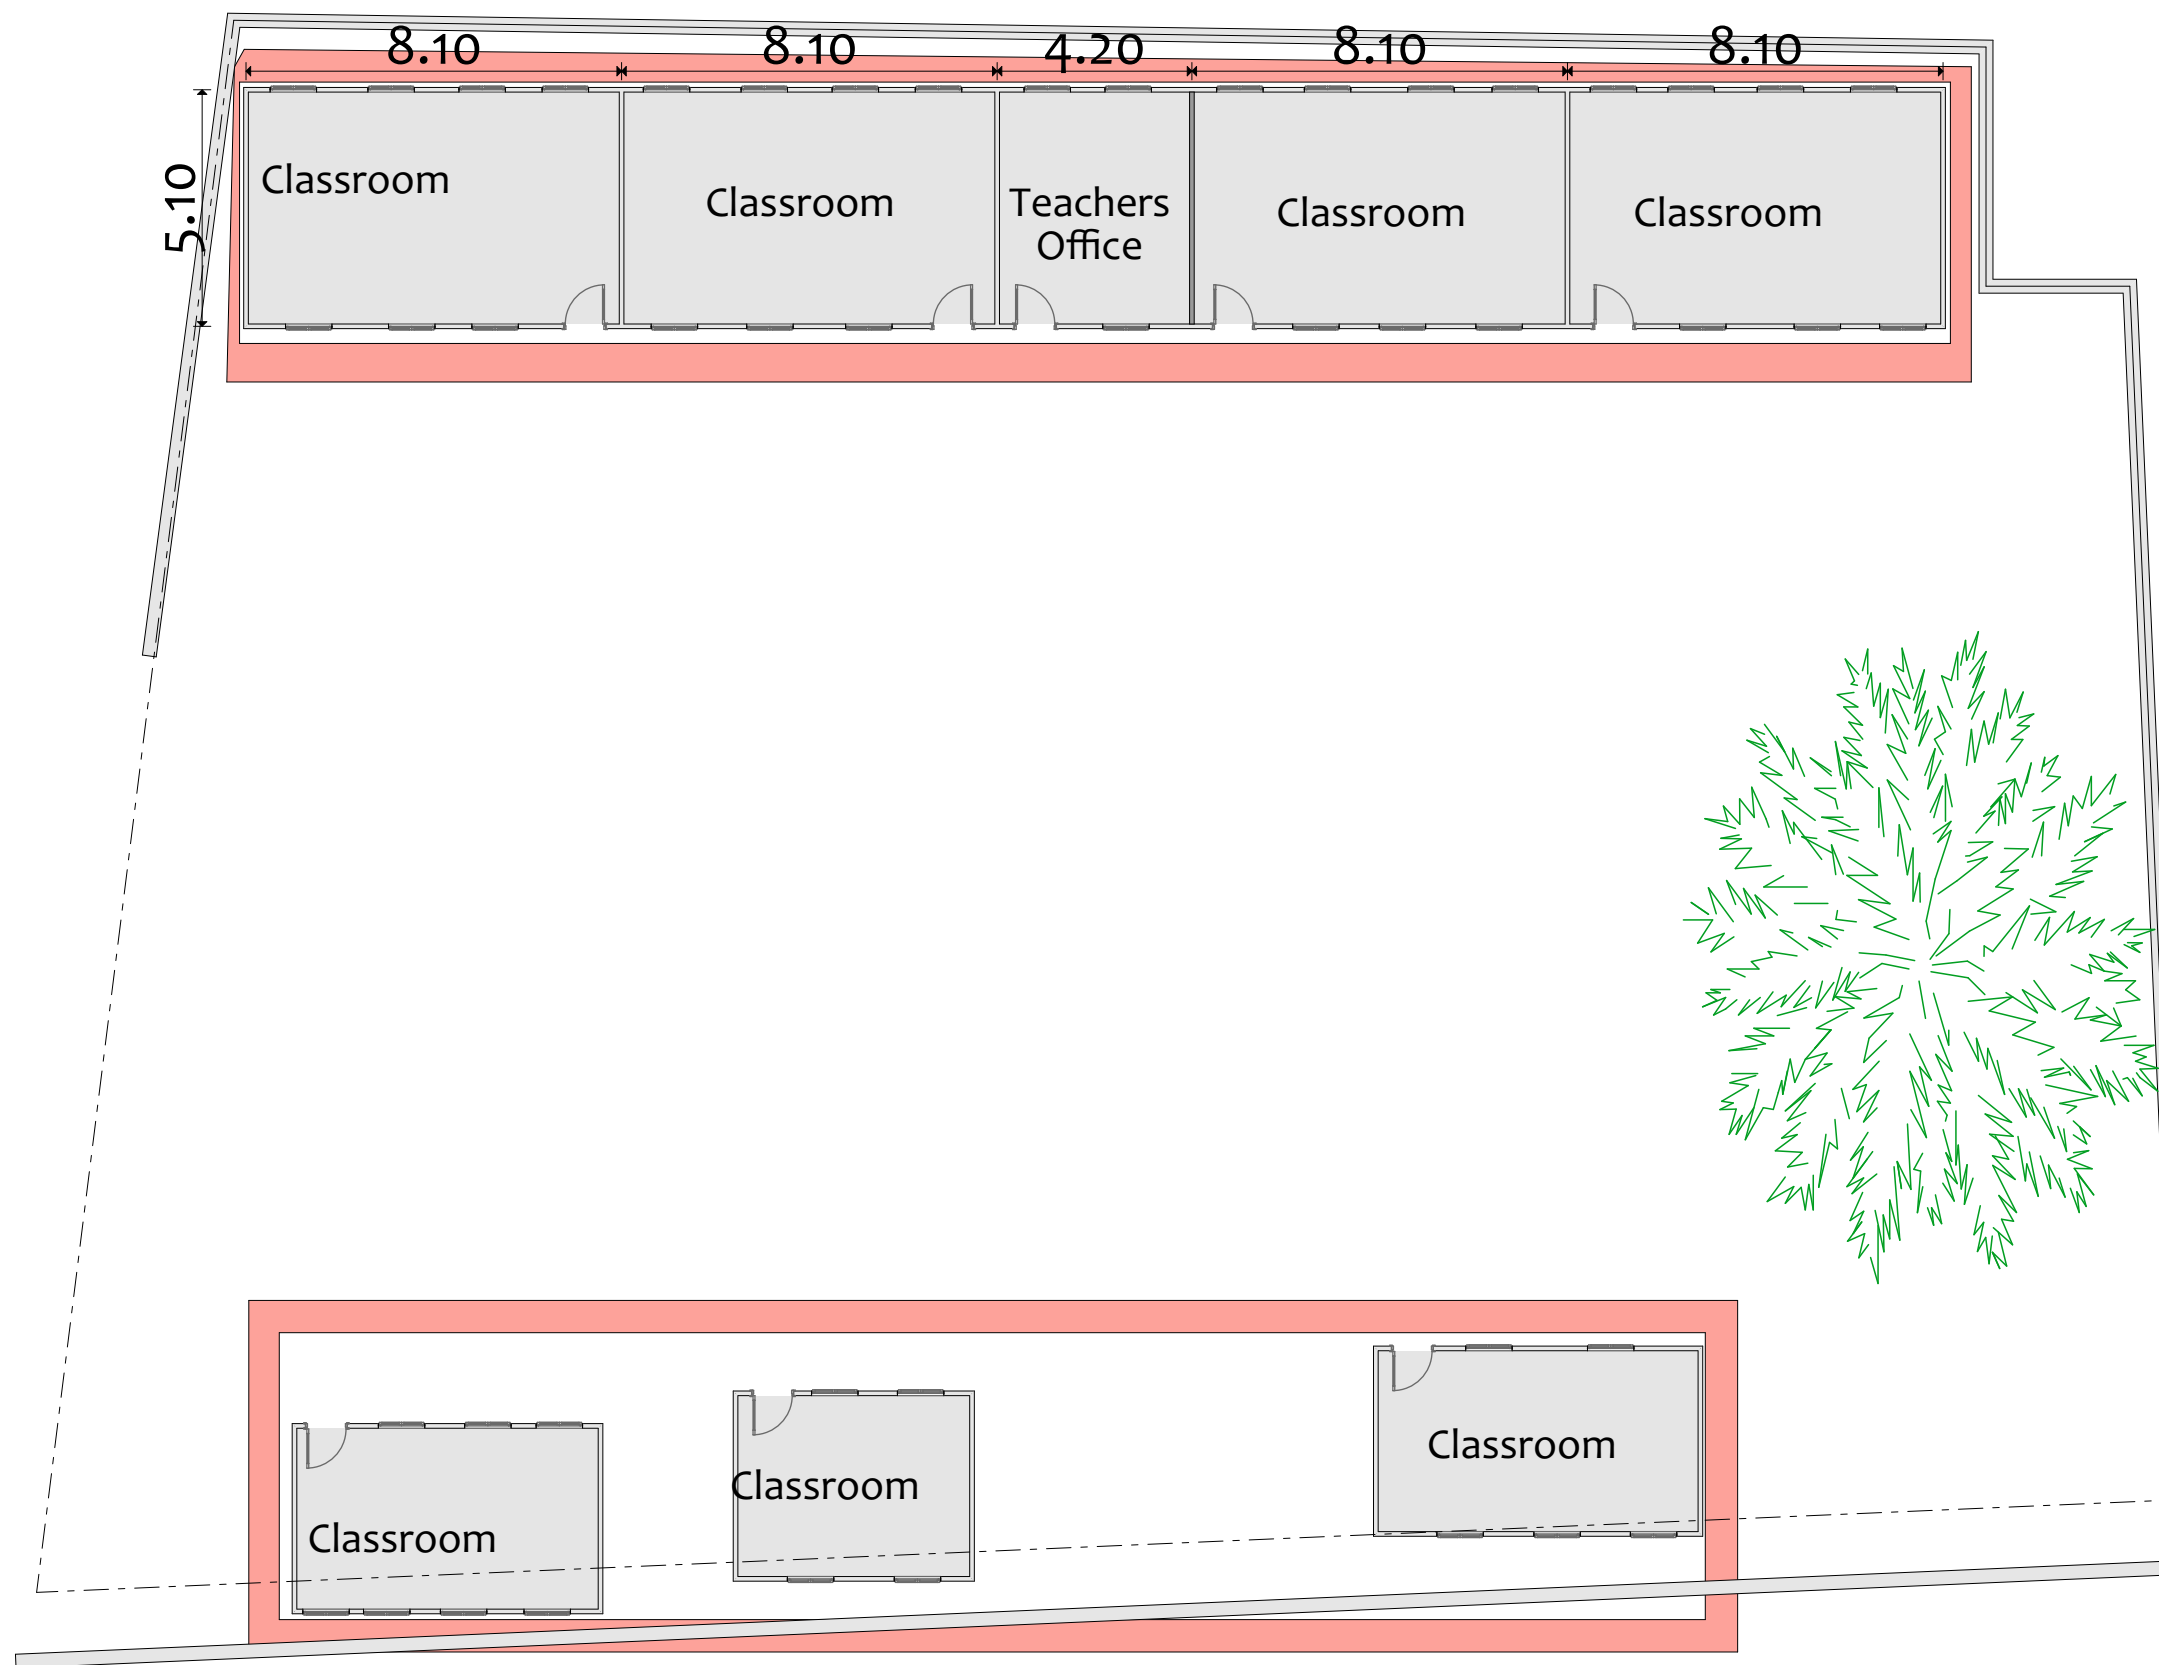

NOTES :

Removal of Existing Calssrooms

KEY PLAN

	Drawn	Chkd.
4		
3		
2		
1		
0		
No.	Description:	Date

Revisions

PROJECT TITLE:

Community Resilience
Enhancement Project (Additional
Financing) THABAT AF
Component 1 (Community Led
Delivery of Basic Services)

Schools

Organization



Donor




CONSULTANT :

Abbas Abdalwahab Abdulraheem

Drawing Title:

Al-Intifadha Primary School
Ground Floor Plan

Org. Sheet Size:	Date: August-2025	
A3	Scale:	
Project No. PO# 40452947	Sheet No. A.01.07	Rev. No. 0

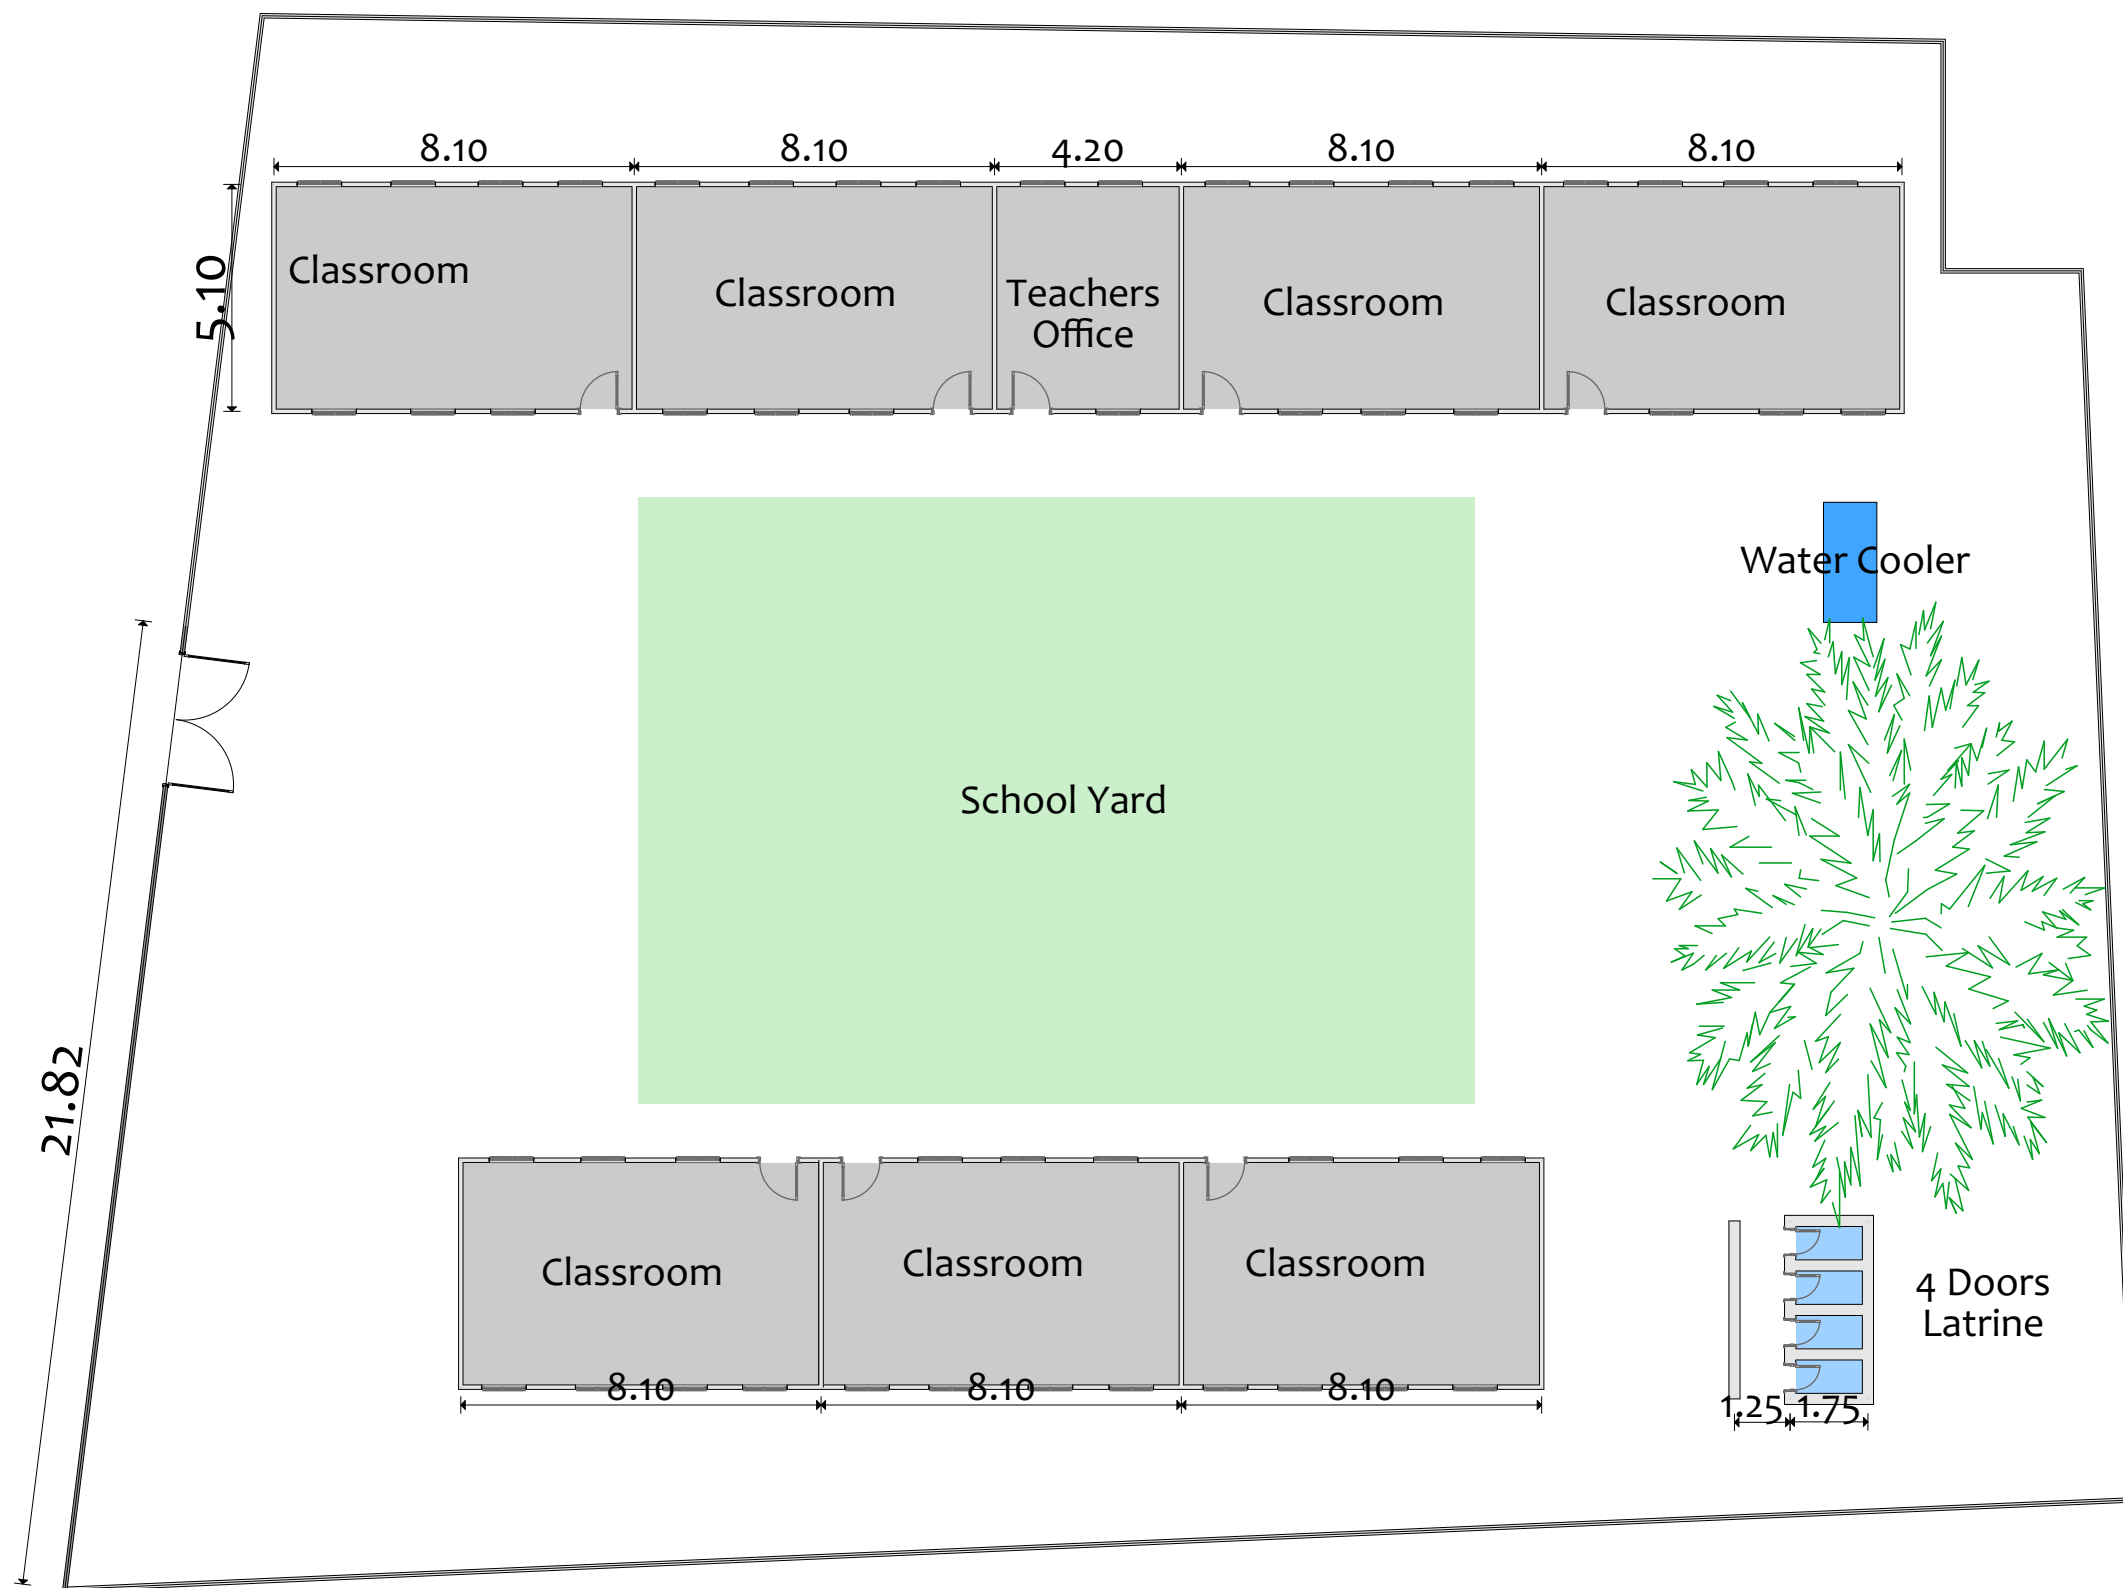

NOTES :

Existing Calssrooms

New Calssrooms and office

New Fence wall

New gate

KEY PLAN

4		
3		
2		
1		
0		
No.	Description:	Date

Revisions

PROJECT TITLE:

Community Resilience
Enhancement Project (Additional
Financing) THABAT AF
Component 1 (Community Led
Delivery of Basic Services)

Schools

Organization



Donor



CONSULTANT :

Abbas Abdalwahab Abdulraheem

Drawing Title:

Al-Intifadha Primary School
New Ground Floor Plan

Org.Sheet Size:	Date:	
A3	August-2025	
Project No.	Scale:	
PO# 40452947	A.01.08	Rev. No.
		0

Summary Of Rehabilitation Interventions

- reconstruction of seven new classrooms and one office
- Zinc roofing installation with steel framing
- Foundation masonry and backfilling works
- Installation of decorative expanda panels
- Concrete flooring and perimeter backfill
- Ceiling installation with Bosnaid sheets
- Steel doors and windows installation
- Construction of perimeter fence with entrance gate
- Electrical works including ceiling fans and lighting

Wash

- Construction of Water Cooler
- Construction of 4 doors latrine



NOTES:

KEY PLAN

4		
3		
2		
1		
0		
No.	Description:	Date

Revisions

PROJECT TITLE:

Community Resilience Enhancement Project (Additional Financing) THABAT AF Component 1 (Community Led Delivery of Basic Services)

Schools

Organization



MERCY CORPS

Mercy Corps Europe, Sudan

Donor



STARS

Sudan Transition and Recovery Support

CONSULTANT :

Abbas Abdalwahab Abdulraheem

Drawing Title:

Hay Al-Ganain Primary School Location Plan

Org.Sheet Size:	Date: August-2025	
A3	S 300	
Project No.	Sheet No.	Rev. No.
PO# 40452947	A.01.09	0



NOTES :

KEY PLAN

		Drawn	Chkd.
4			
3			
2			
1			
0			
No.	Description:	Date	

Revisions

PROJECT TITLE:

Community Resilience
Enhancement Project (Additional
Financing) THABAT AF
Component 1 (Community Led
Delivery of Basic Services)

Schools

Organization



Donor




CONSULTANT :

Abbas Abdalwahab Abdulraheem

Drawing Title:

Hay Al-Ganain Primary School
Existing Layout

Org. Sheet Size:	Date: August-2025	
A3	Scale: 300	
Project No.	Sheet No.	Rev. No.
PO# 40452947	A.01.10	0

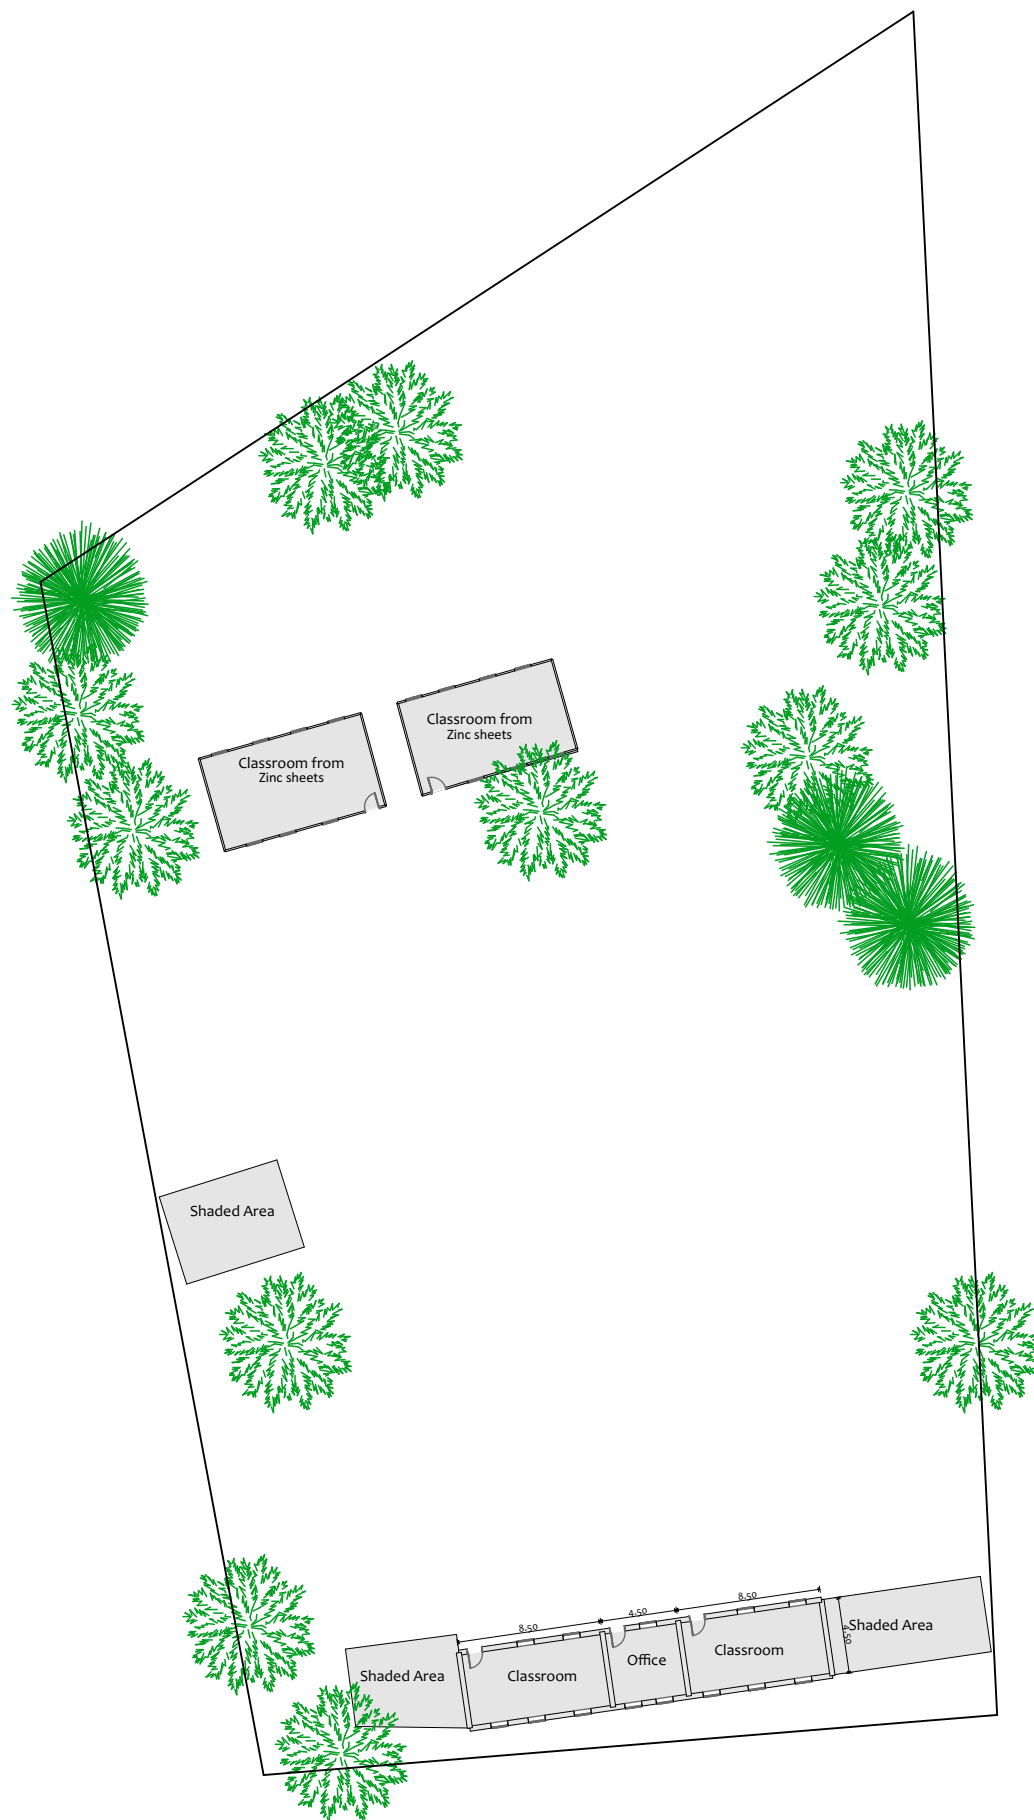

NOTES :

KEY PLAN

		Drawn	Chkd.
4			
3			
2			
1			
0			
No.	Description:	Date	

Revisions

PROJECT TITLE:

Community Resilience
Enhancement Project (Additional
Financing) THABAT AF
Component 1 (Community Led
Delivery of Basic Services)

Schools

Organization



Donor



CONSULTANT :

Abbas Abdalwahab Abdulraheem

Drawing Title:

Hay Al-Ganain Primary School
Ground Floor Plan


Org.Sheet Size:	Date: August-2025	
	Scale:	
Project No. PO# 40452947	Sheet No. A.01.11	Rev. No. 0

Summary Of Rehabilitation Interventions

- Construction of three zinc classroom units
- Excavation, backfilling, and foundation works
- Wall cladding and zinc roofing installation
- Plastering, painting, and waterproofing
- Steel doors and windows installation
- Ceiling fans and electrical works
- Additional works including ablution unit and fence construction

Wash

- Provision of Water Tank
- Construction of Water Cooler
- Construction of 4 doors latrine

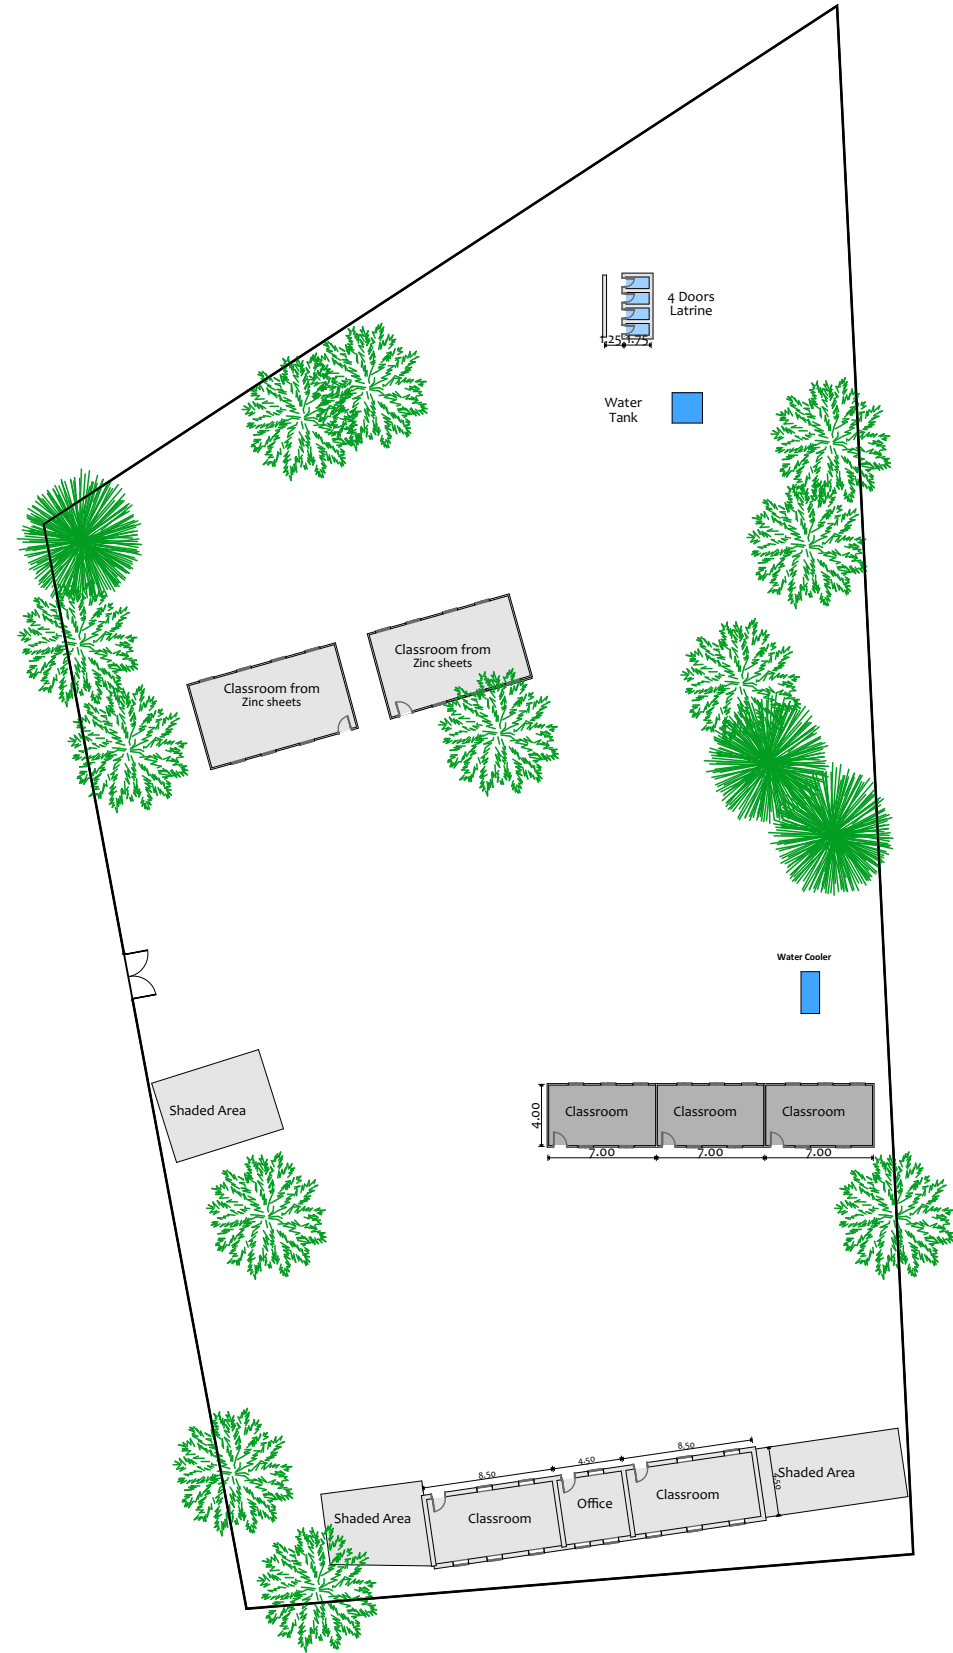

NOTES :

- Existing Calsrooms
- New Calsrooms and office
- New Fence wall
- New gate

KEY PLAN

4		
3		
2		
1		
0		
No.	Description:	Date

Revisions

PROJECT TITLE:

Community Resilience
Enhancement Project (Additional
Financing) THABAT AF
Component 1 (Community Led
Delivery of Basic Services)

Schools

Organization



Donor



CONSULTANT :

Abbas Abdalwahab Abdulraheem

Drawing Title:

Hay Al-Ganain Primary School
New Ground Floor Plan

Org.Sheet Size:	Date: August-2025	
A3	Scale: 1:150	
Project No. PO# 40452947	Sheet No. A.01.12	Rev. No. 0