



NOTES :

KEY PLAN

		Drawn	Chkd.
4			
3			
2			
1			
0			
No.	Description:	Date	

Revisions

PROJECT TITLE:

Community Resilience
Enhancement Project (Additional
Financing) THABAT AF
Component 1 (Community Led
Delivery of Basic Services)

Schools

Organization



Donor




CONSULTANT :

Abbas Abdalwahab Abdulraheem

Drawing Title:

Althourah primary school
Location Plan

Org.Sheet Size:	Date:	August-2025	N S
	S		
A3	300		
Project No.	Sheet No.	Rev. No.	
PO# 40452947	A.01.21	0	

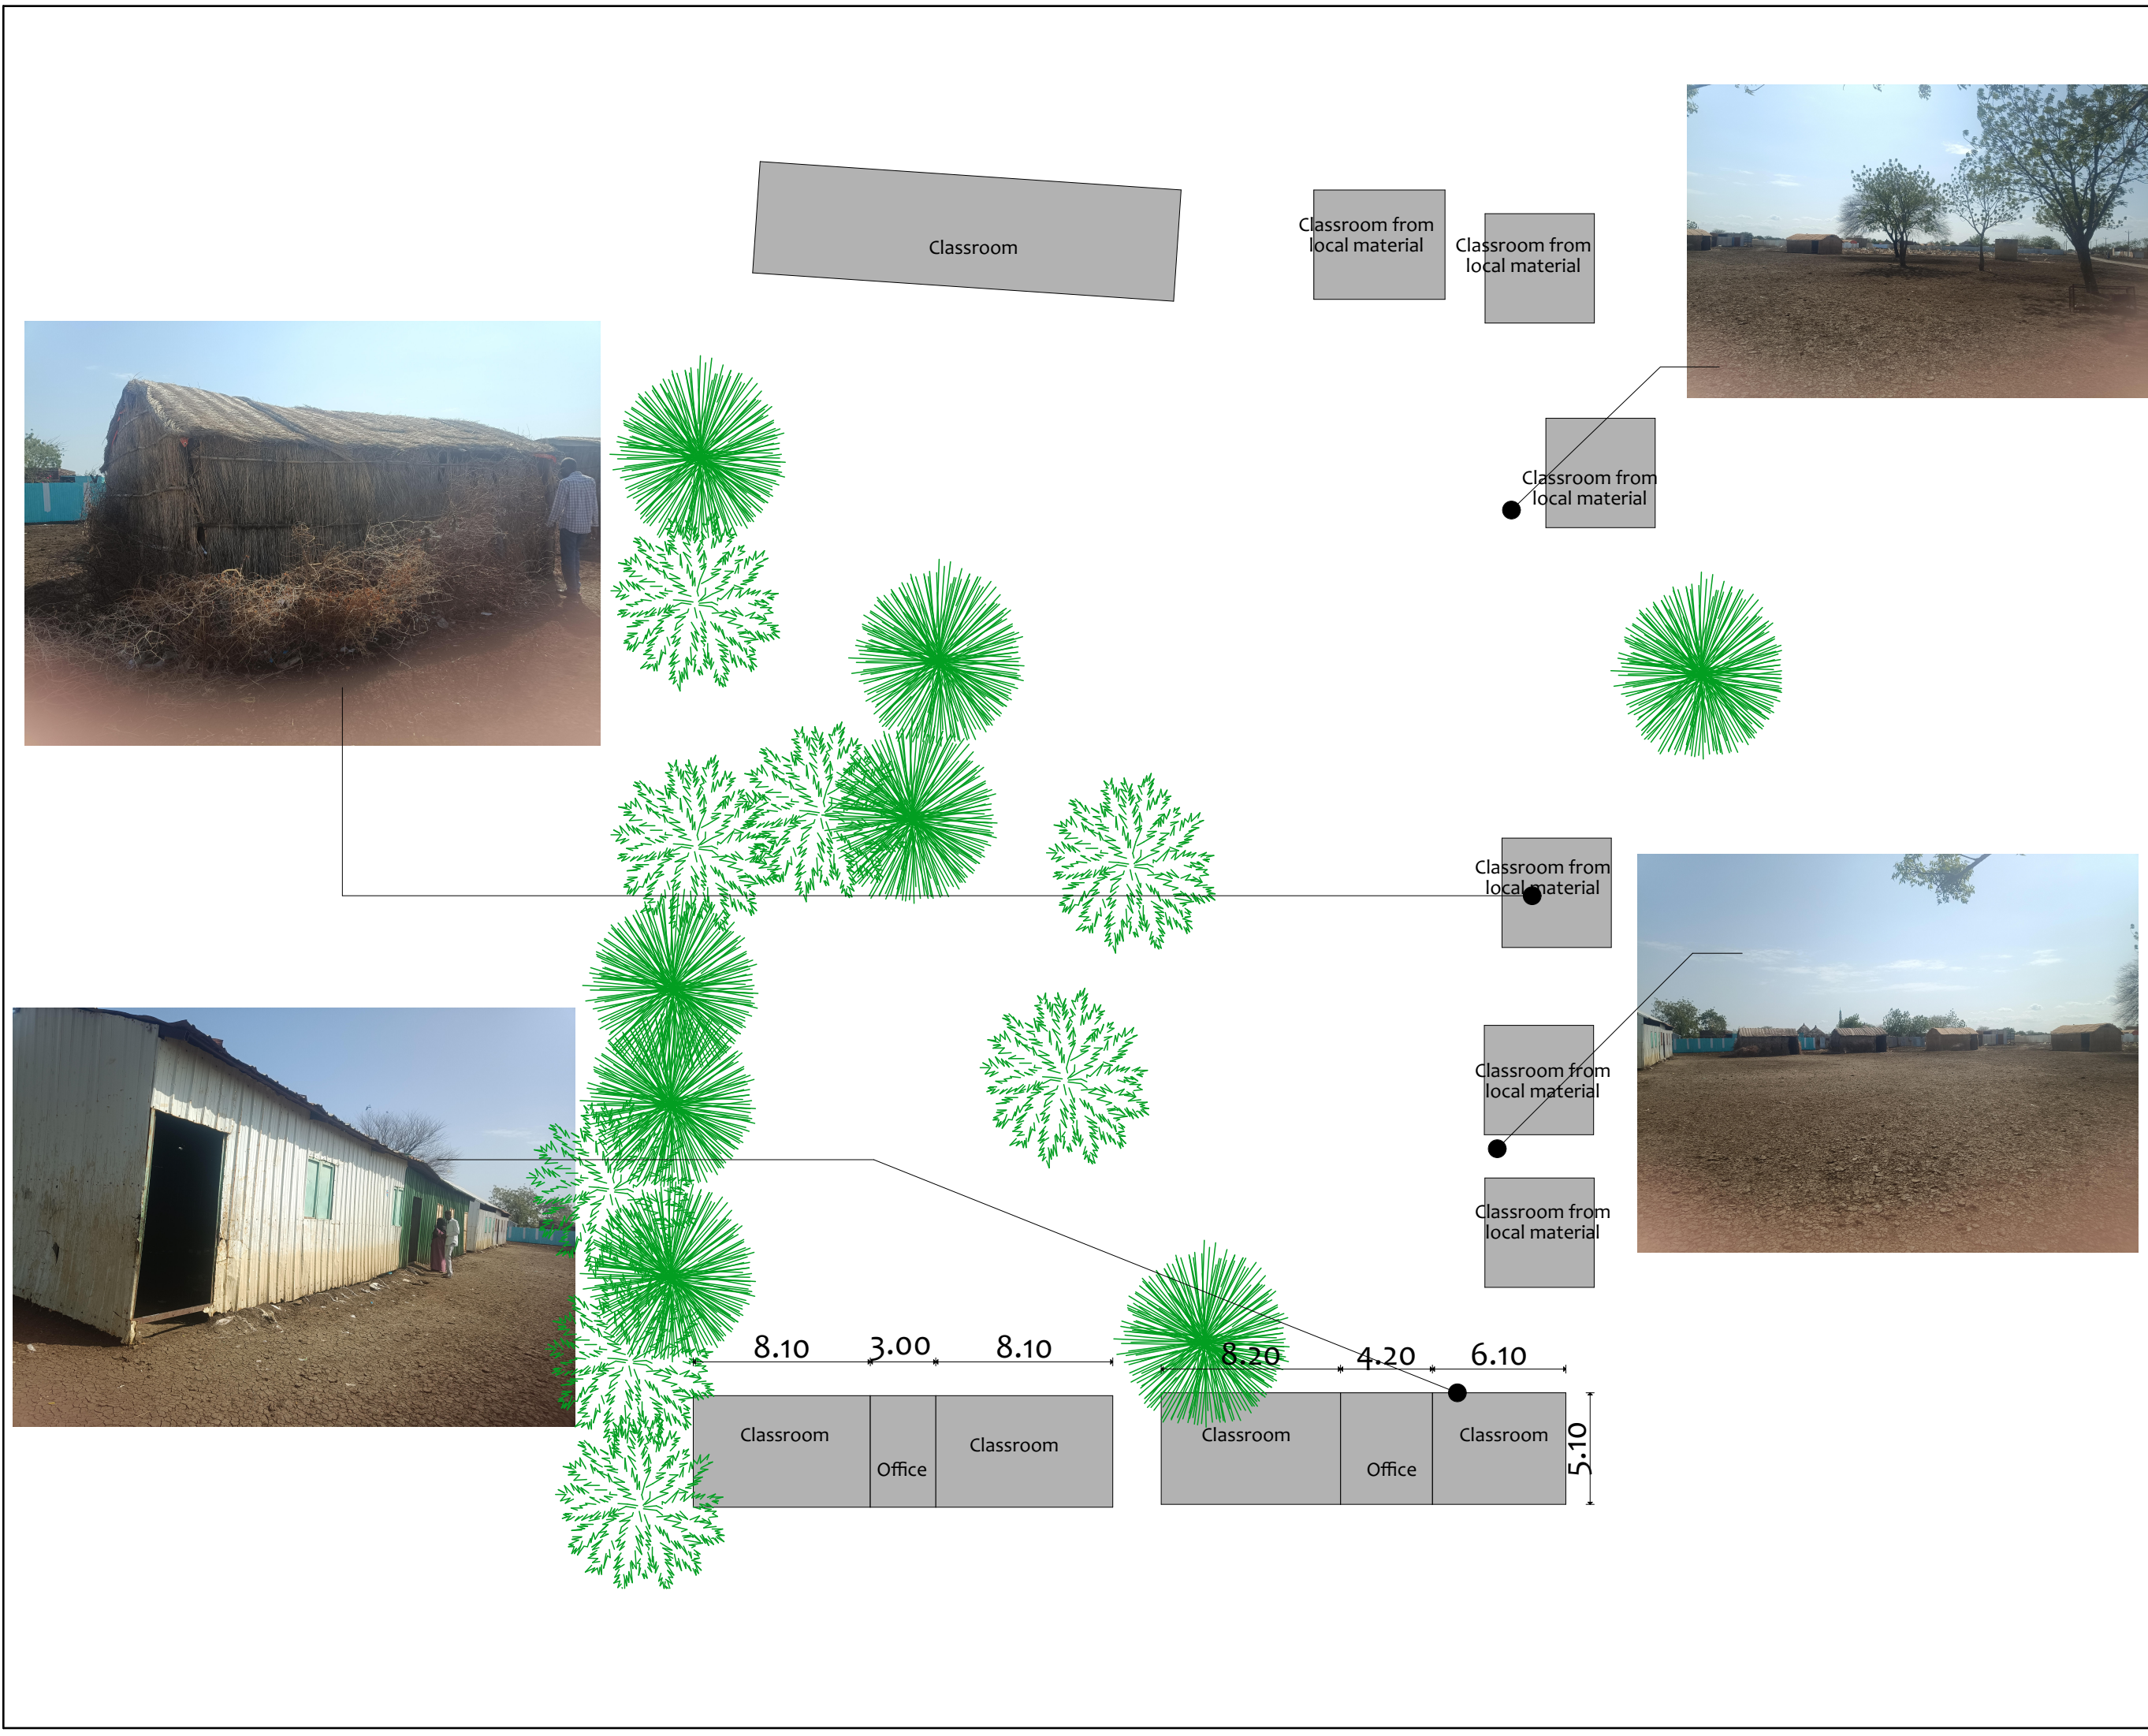

NOTES:

KEY PLAN

4		
3		
2		
1		
0		
No.	Description:	Date

Revisions

PROJECT TITLE:
Community Resilience Enhancement Project (Additional Financing) THABAT AF
Component 1 (Community Led Delivery of Basic Services)

Schools


Organization
MERCY CORPS
Mercy Corps Europe, Sudan

Donor
STARS
Sudan Transition and Recovery Support

CONSULTANT :
Abbas Abdalwahab Abdulraheem

Drawing Title:
Althourah primary school
Existing Layout

Org.Sheet Size: A3	Date: August-2025 Scale: 300	
Project No. PO# 40452947	Sheet No. A.01.22	

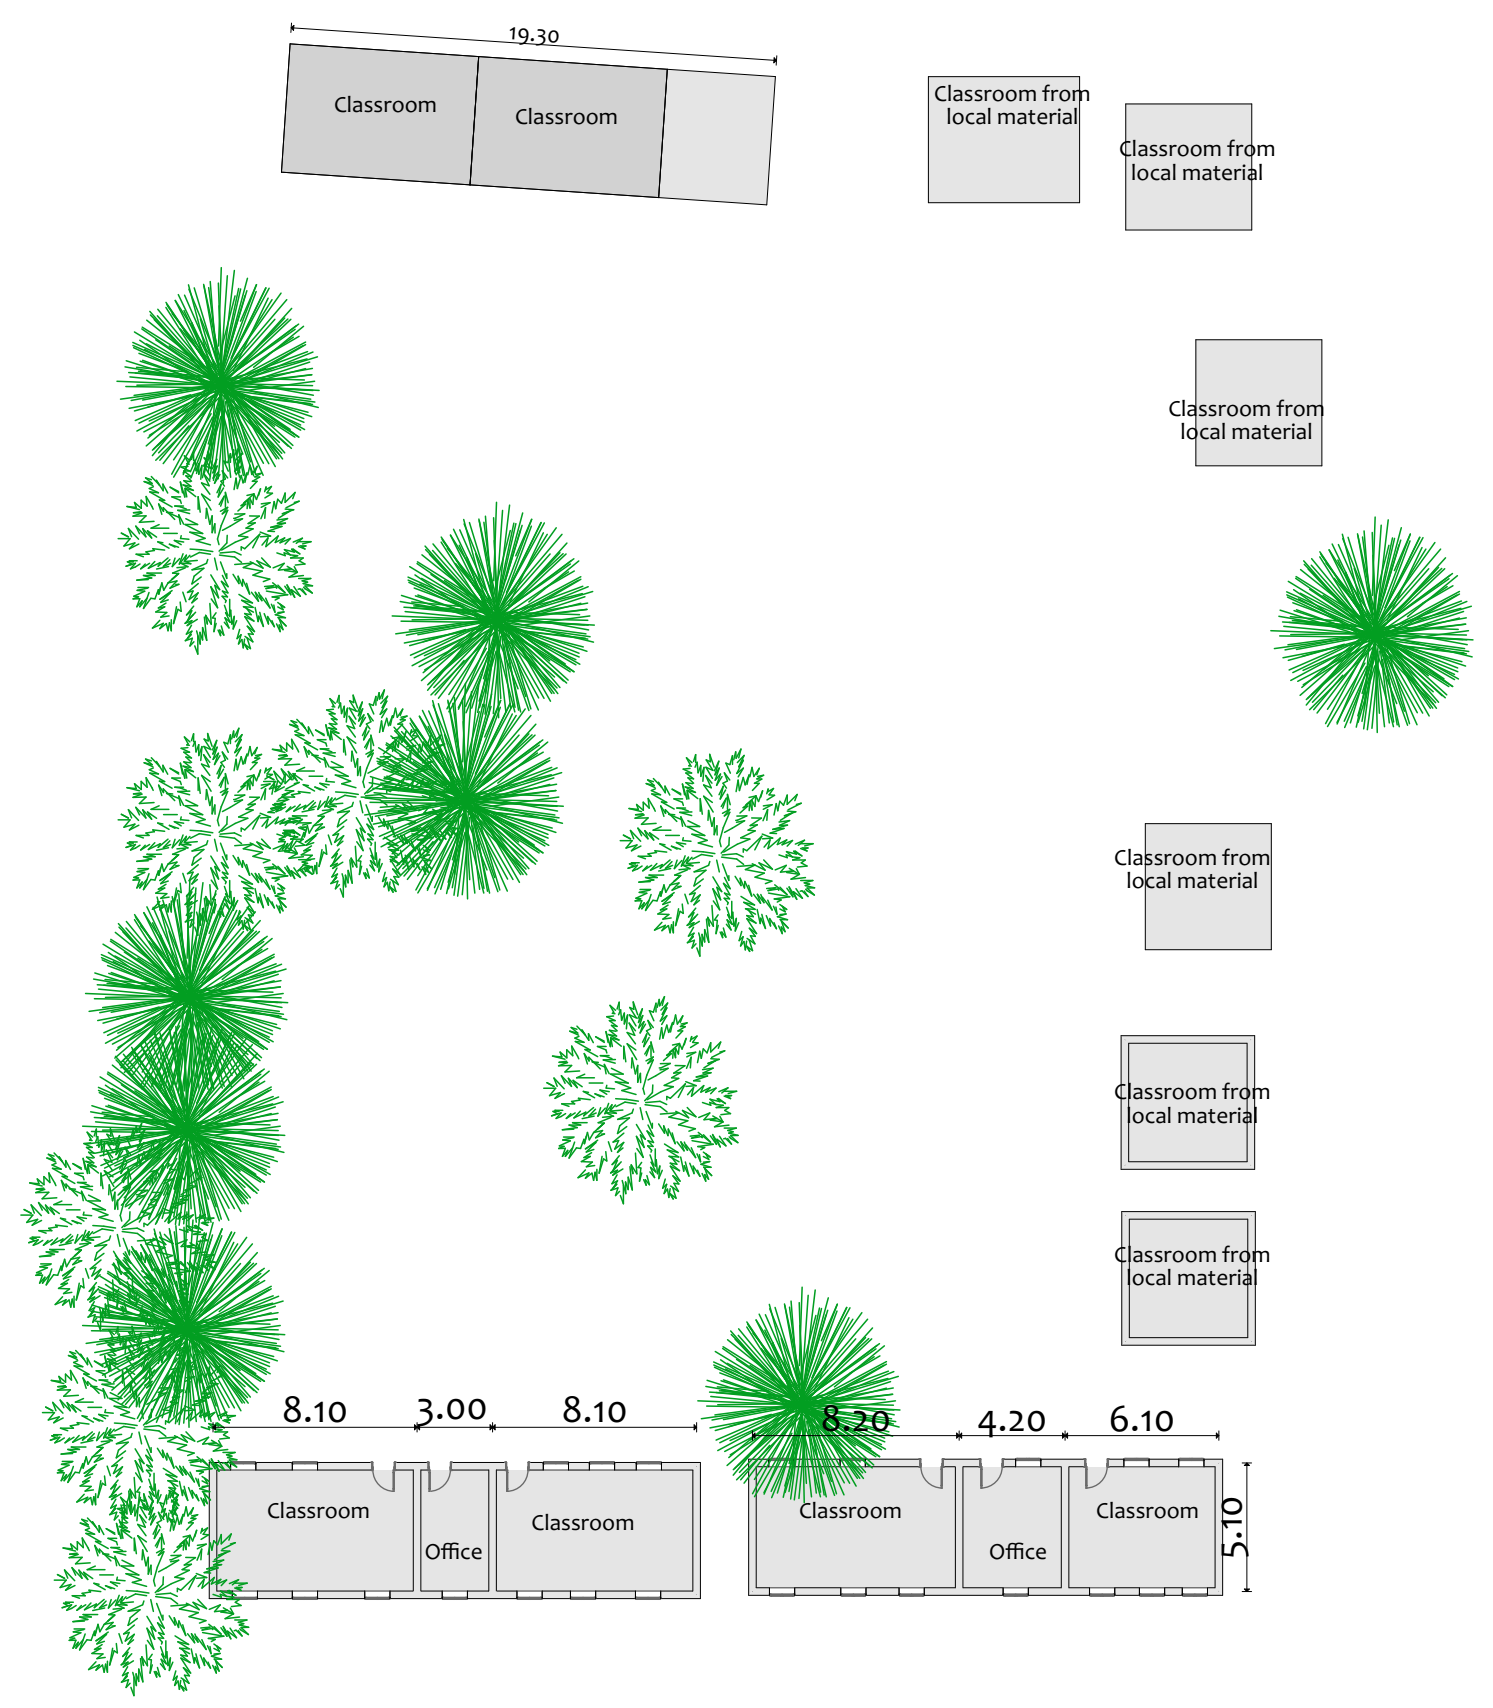

NOTES :

KEY PLAN

	Drawn	Chkd.
4		
3		
2		
1		
0		
No.	Description:	Date

Revisions

PROJECT TITLE:

Community Resilience
Enhancement Project (Additional
Financing) THABAT AF
Component 1 (Community Led
Delivery of Basic Services)

Schools

Organization



Donor



CONSULTANT :

Abbas Abdalwahab Abdulraheem

Drawing Title:

Althourah primary school
Ground Floor Plan


Org.Sheet Size:	Date: August-2025	
A3	Scale: 300	
Project No. PO# 40452947	Sheet No. A.01.23	Rev. No. 0

Summary Of Rehabilitation Interventions

- Construction of four local-material classrooms
- Installation of vertical posts and arched trusses
- Zinc roofing with thermal insulation
- Woven bamboo mat for side closures
- Steel doors and windows installation
- Backfilling and concrete flooring
- Ceiling fans and electrical works

Wash

- Construction of Water Cooler
- Rehab of Toilet, water

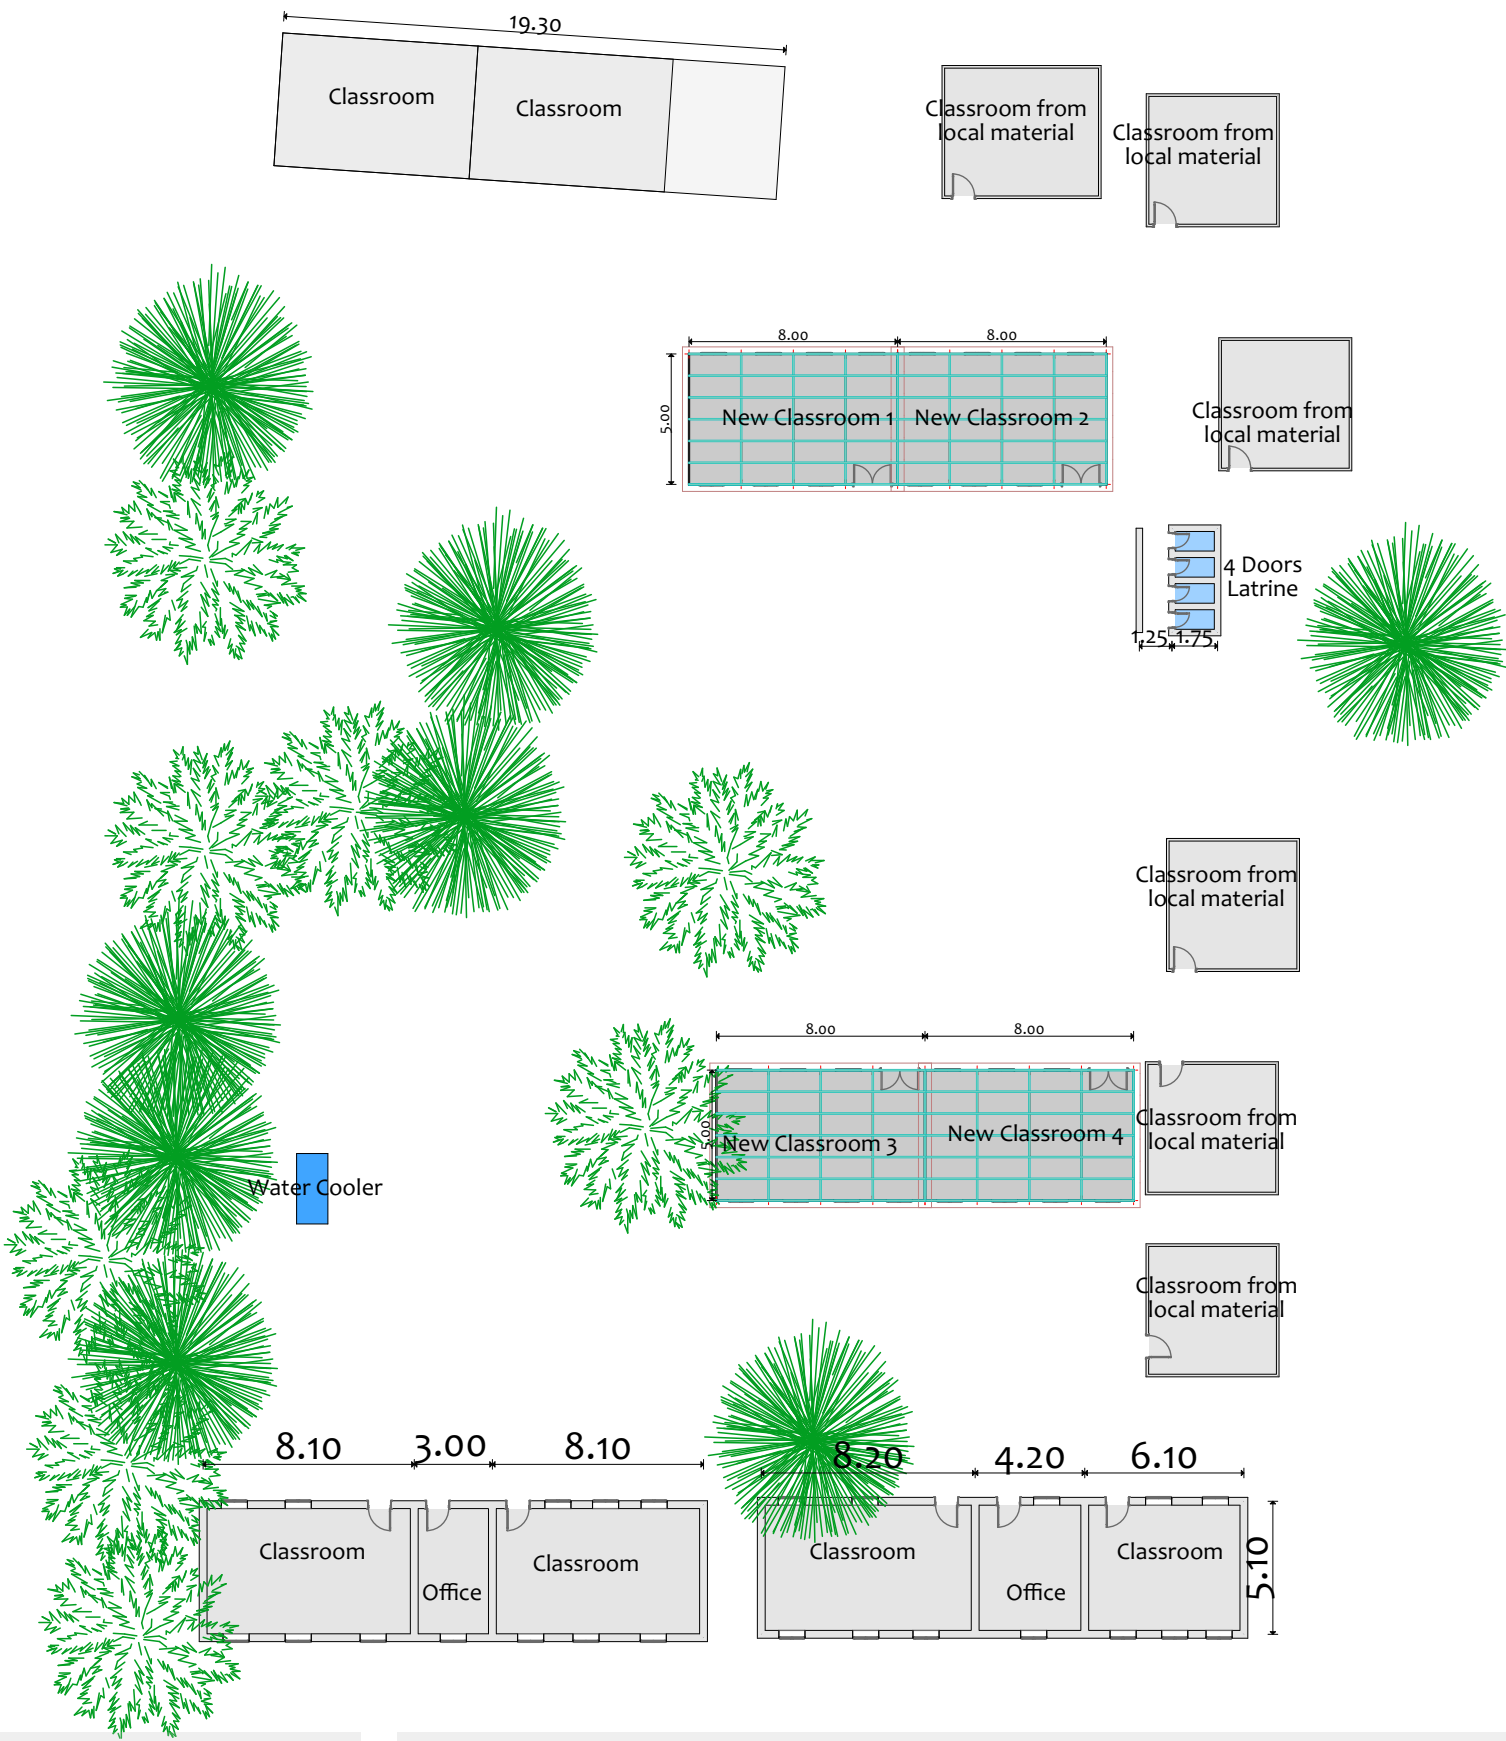

NOTES :

Existing Calsrooms

New Calsrooms

KEY PLAN

4		
3		
2		
1		
0		
No.	Description:	Date

Revisions

PROJECT TITLE:

Community Resilience
Enhancement Project (Additional
Financing) THABAT AF
Component 1 (Community Led
Delivery of Basic Services)

Schools

Organization



Donor



CONSULTANT :

Abbas Abdalwahab Abdulraheem

Drawing Title:

Althourah primary school
New Ground Floor Plan

Org. Sheet Size:	Date:	
A3	August-2025	
Project No.	Scale:	
PO# 40452947	300	
Sheet No.	Rev. No.	
A.01.24	0	