

Alfashaga Locality



NOTES:

KEY PLAN

		Drawn	Chkd.
4			
3			
2			
1			
0			
No.	Description:	Date	

Revisions

PROJECT TITLE:

Community Resilience
Enhancement Project (Additional
Financing) THABAT AF
Component 1 (Community Led
Delivery of Basic Services)

Schools

Organization



Donor




CONSULTANT :

Abbas Abdalwahab Abdulraheem

Drawing Title:

Al-Nahadha Primary School
Location Plan

Org.Sheet Size:	Date:	
	August-2025	
S	300	
A3		
Project No.	Sheet No.	Rev. No.
PO# 40452947	A.01.29	0

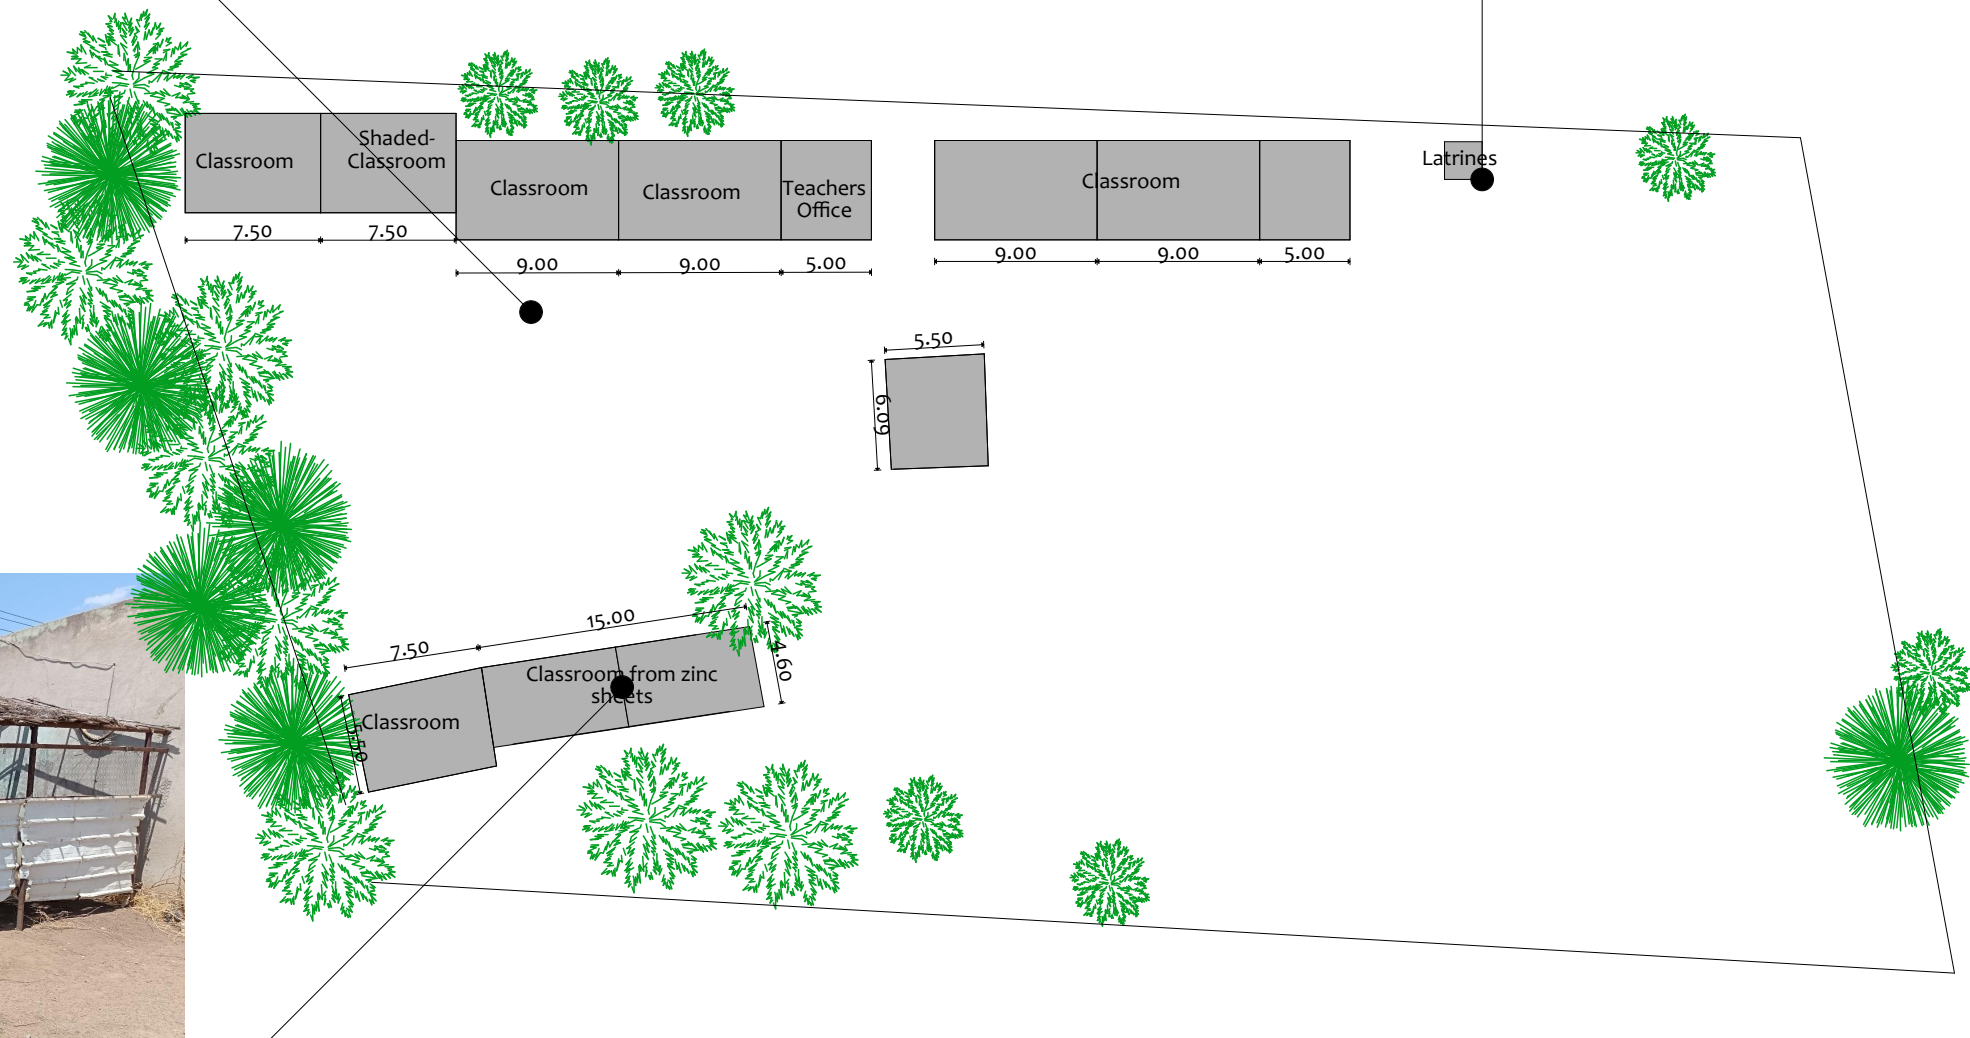

NOTES:

KEY PLAN

		Drawn	Chkd.
4			
3			
2			
1			
0			
No.	Description:	Date	

Revisions

PROJECT TITLE:

PROJECT TITLE:	Community Resilience Enhancement Project (Additional Financing) THABAT AF Component 1 (Community Led Delivery of Basic Services)
-----------------------	--

Schools

Organization



Donor



CONSULTANT:

Abbas Abdalwahab Abdulraheem

Drawing Title:

Al-Nahadha Primary School Existing Layout

Org.Sheet Size:	Date: August-2025
-----------------	-------------------

A3

Scale: 300



Project No.

Project No.


PO# 40452947

Sheet No.

A.01.30

rv. No.

0

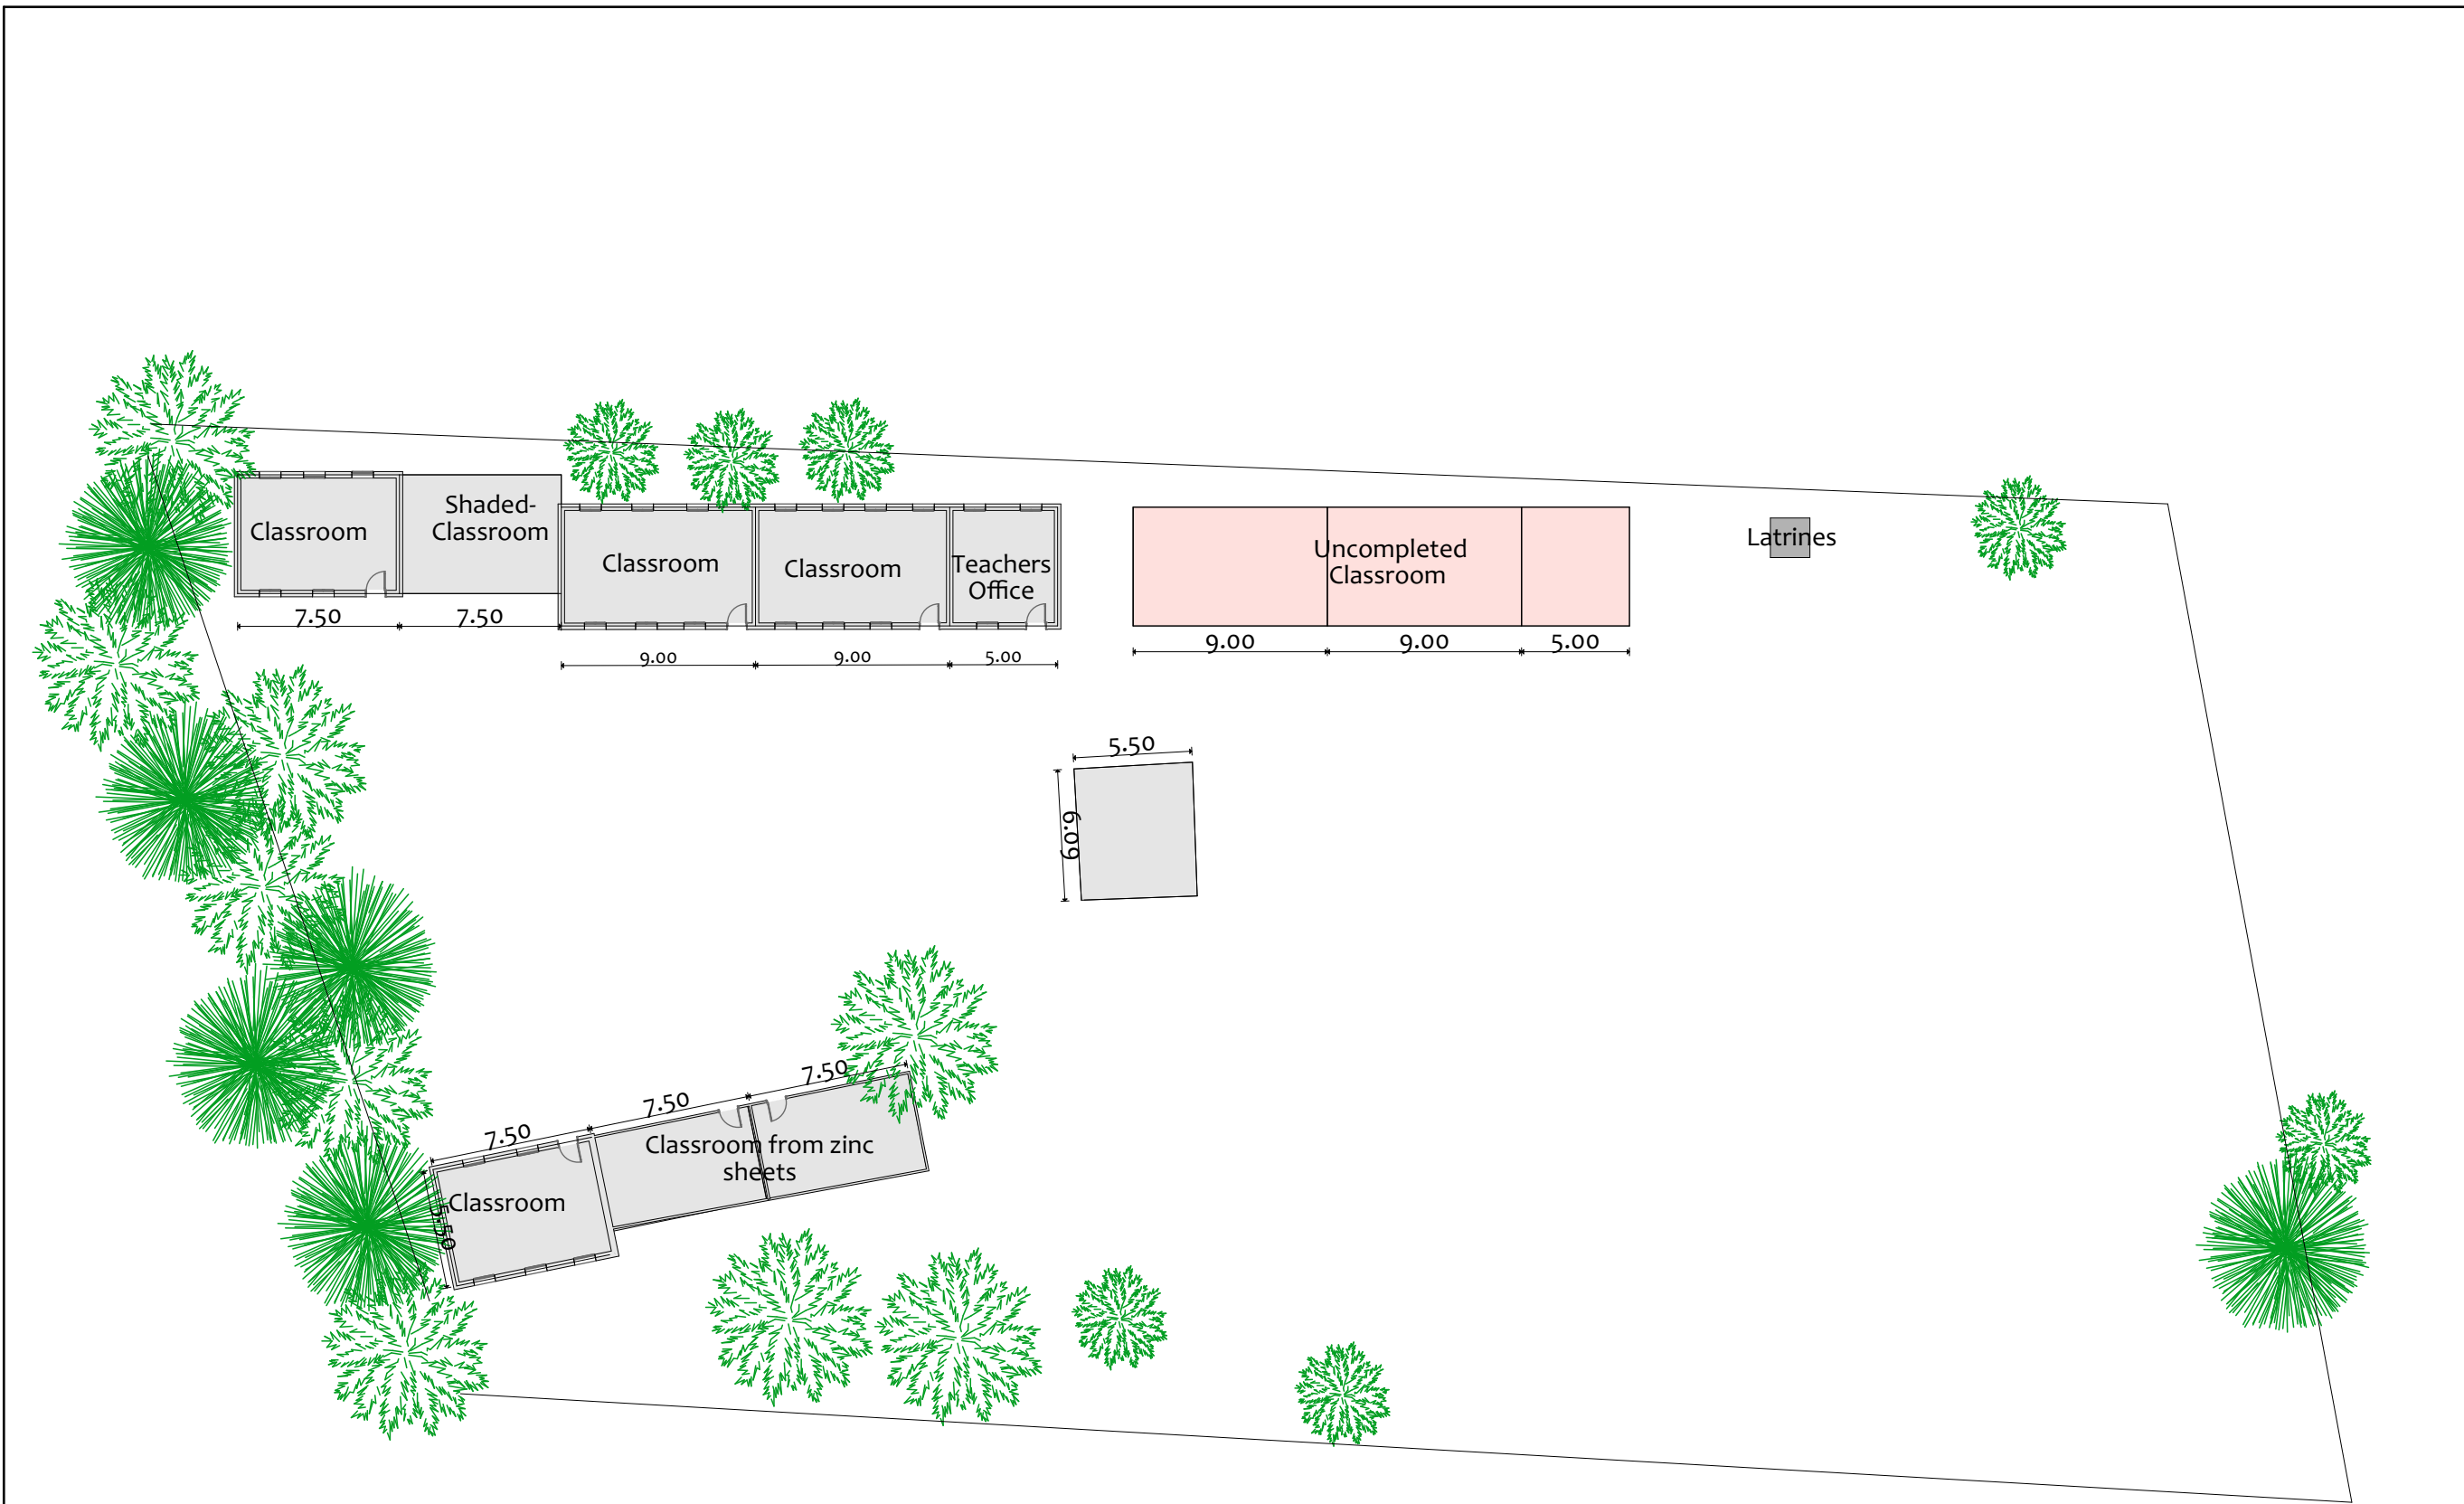

NOTES :

KEY PLAN

4		
3		
2		
1		
0		
No.	Description:	Date

Revisions

PROJECT TITLE:

Community Resilience Enhancement Project (Additional Financing) THABAT AF Component 1 (Community Led Delivery of Basic Services)

Schools

Organization

**MERCY CORPS**
Mercy Corps Europe, Sudan

Donor

**STARS**
Sudan Transition and Recovery Support


CONSULTANT :

Abbas Abdalwahab Abdulraheem

Drawing Title:

Al-Nahadha Primary School
Ground Floor Plan

Org.Sheet Size:	Date: August-2025	
A3	Scale: 300	
Project No. PO# 40452947	Sheet No. A.01.31	Rev. No. 0

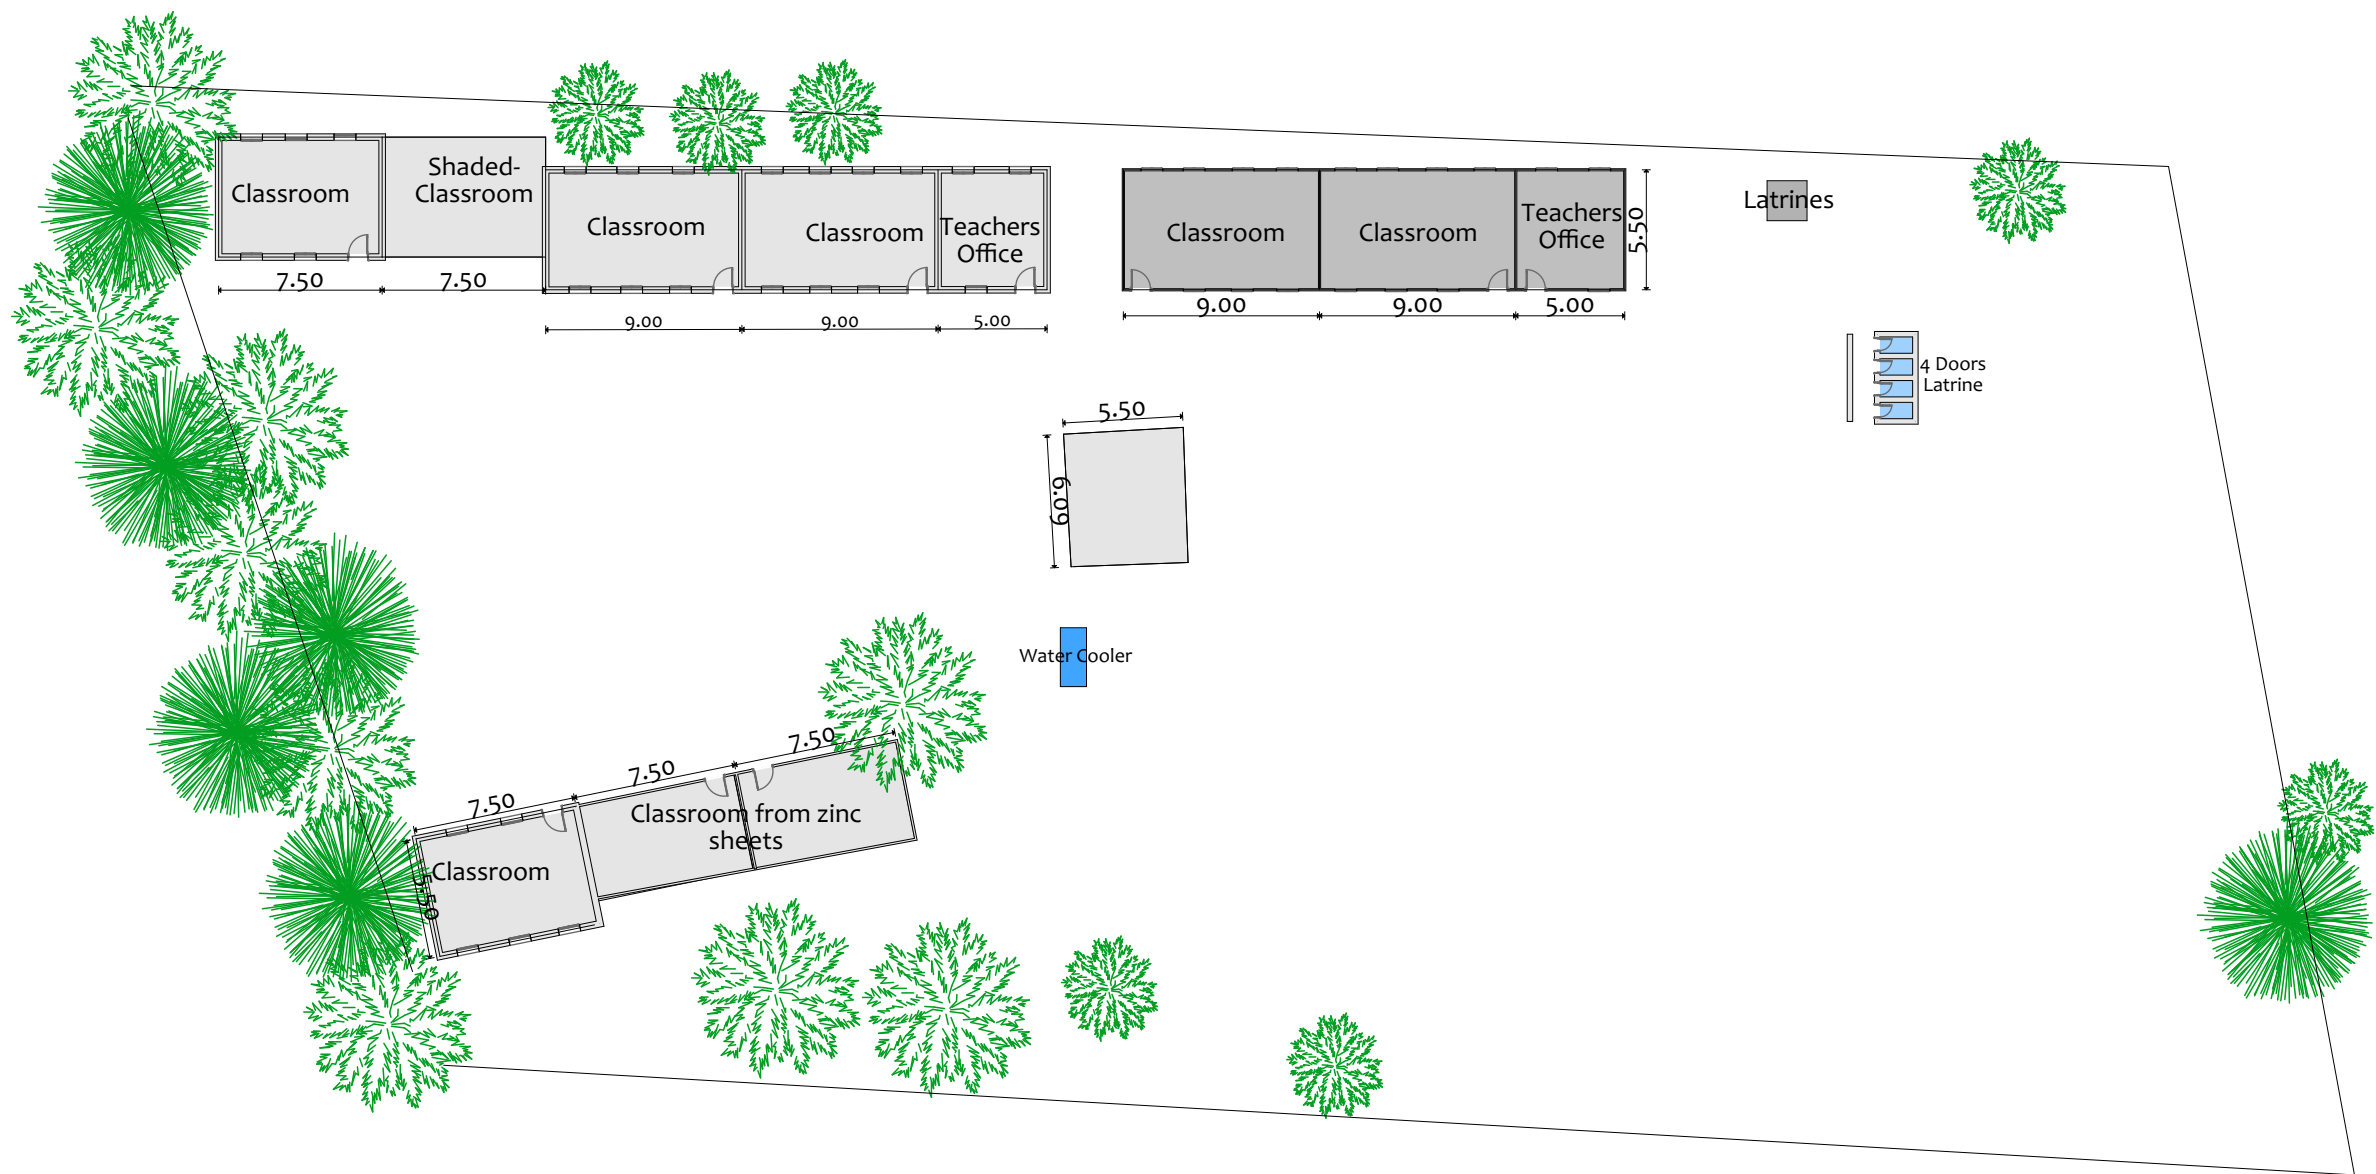

NOTES :

Existing Calssrooms

New Calssrooms

KEY PLAN

4		
3		
2		
1		
0		
No.	Description:	Date

Revisions

PROJECT TITLE:

Community Resilience
Enhancement Project (Additional
Financing) THABAT AF
Component 1 (Community Led
Delivery of Basic Services)

Schools

Organization



Donor



CONSULTANT :

Abbas Abdalwahab Abdulraheem

Drawing Title:

Al-Nahadha Primary School
New Ground Floor Plan

Org.Sheet Size:	Date: August-2025	
A3	Scale: 300	
Project No. PO# 40452947	Sheet No. A.01.32	Rev. No. 0

Summary Of Rehabilitation Interventions

- Fixed classrooms rehabilitation including flooring and walls
- Zinc classrooms rehabilitation with roofing replacement
- Roof treatment, waterproofing, and wall works
- Doors and windows maintenance
- Stairs construction and electrical works

Wash

- Construction of Water Cooler
- Construction of 4 Doors Latrine



NOTES :

KEY PLAN

		Drawn	Chkd.
4			
3			
2			
1			
0			
No.	Description:	Date	

Revisions

PROJECT TITLE:

Community Resilience
Enhancement Project (Additional
Financing) THABAT AF
Component 1 (Community Led
Delivery of Basic Services)

Schools

Organization



Donor



CONSULTANT :

Abbas Abdalwahab Abdulraheem

Drawing Title:

Al-Markaz Al-Riffee Intermediate
Location Plan

Org.Sheet Size:	Date: August-2025	
	Scale:	
Project No.	Sheet No.	Rev. No.
PO# 40452947	A.01.45	0



NOTES :

KEY PLAN

4		
3		
2		
1		
0		
No.	Description:	Date

Revisions

PROJECT TITLE:

Community Resilience
Enhancement Project (Additional
Financing) THABAT AF
Component 1 (Community Led
Delivery of Basic Services)

Schools

Organization



Donor




CONSULTANT :

Abbas Abdalwahab Abdulraheem

Drawing Title:

Al-Markaz Al-Rifee Intermediate
Existing Layout

Org.Sheet Size:	Date: August-2025	
A3	Scale:	
Project No. PO# 40452947	Sheet No. A.01.46	Rev. No. 0

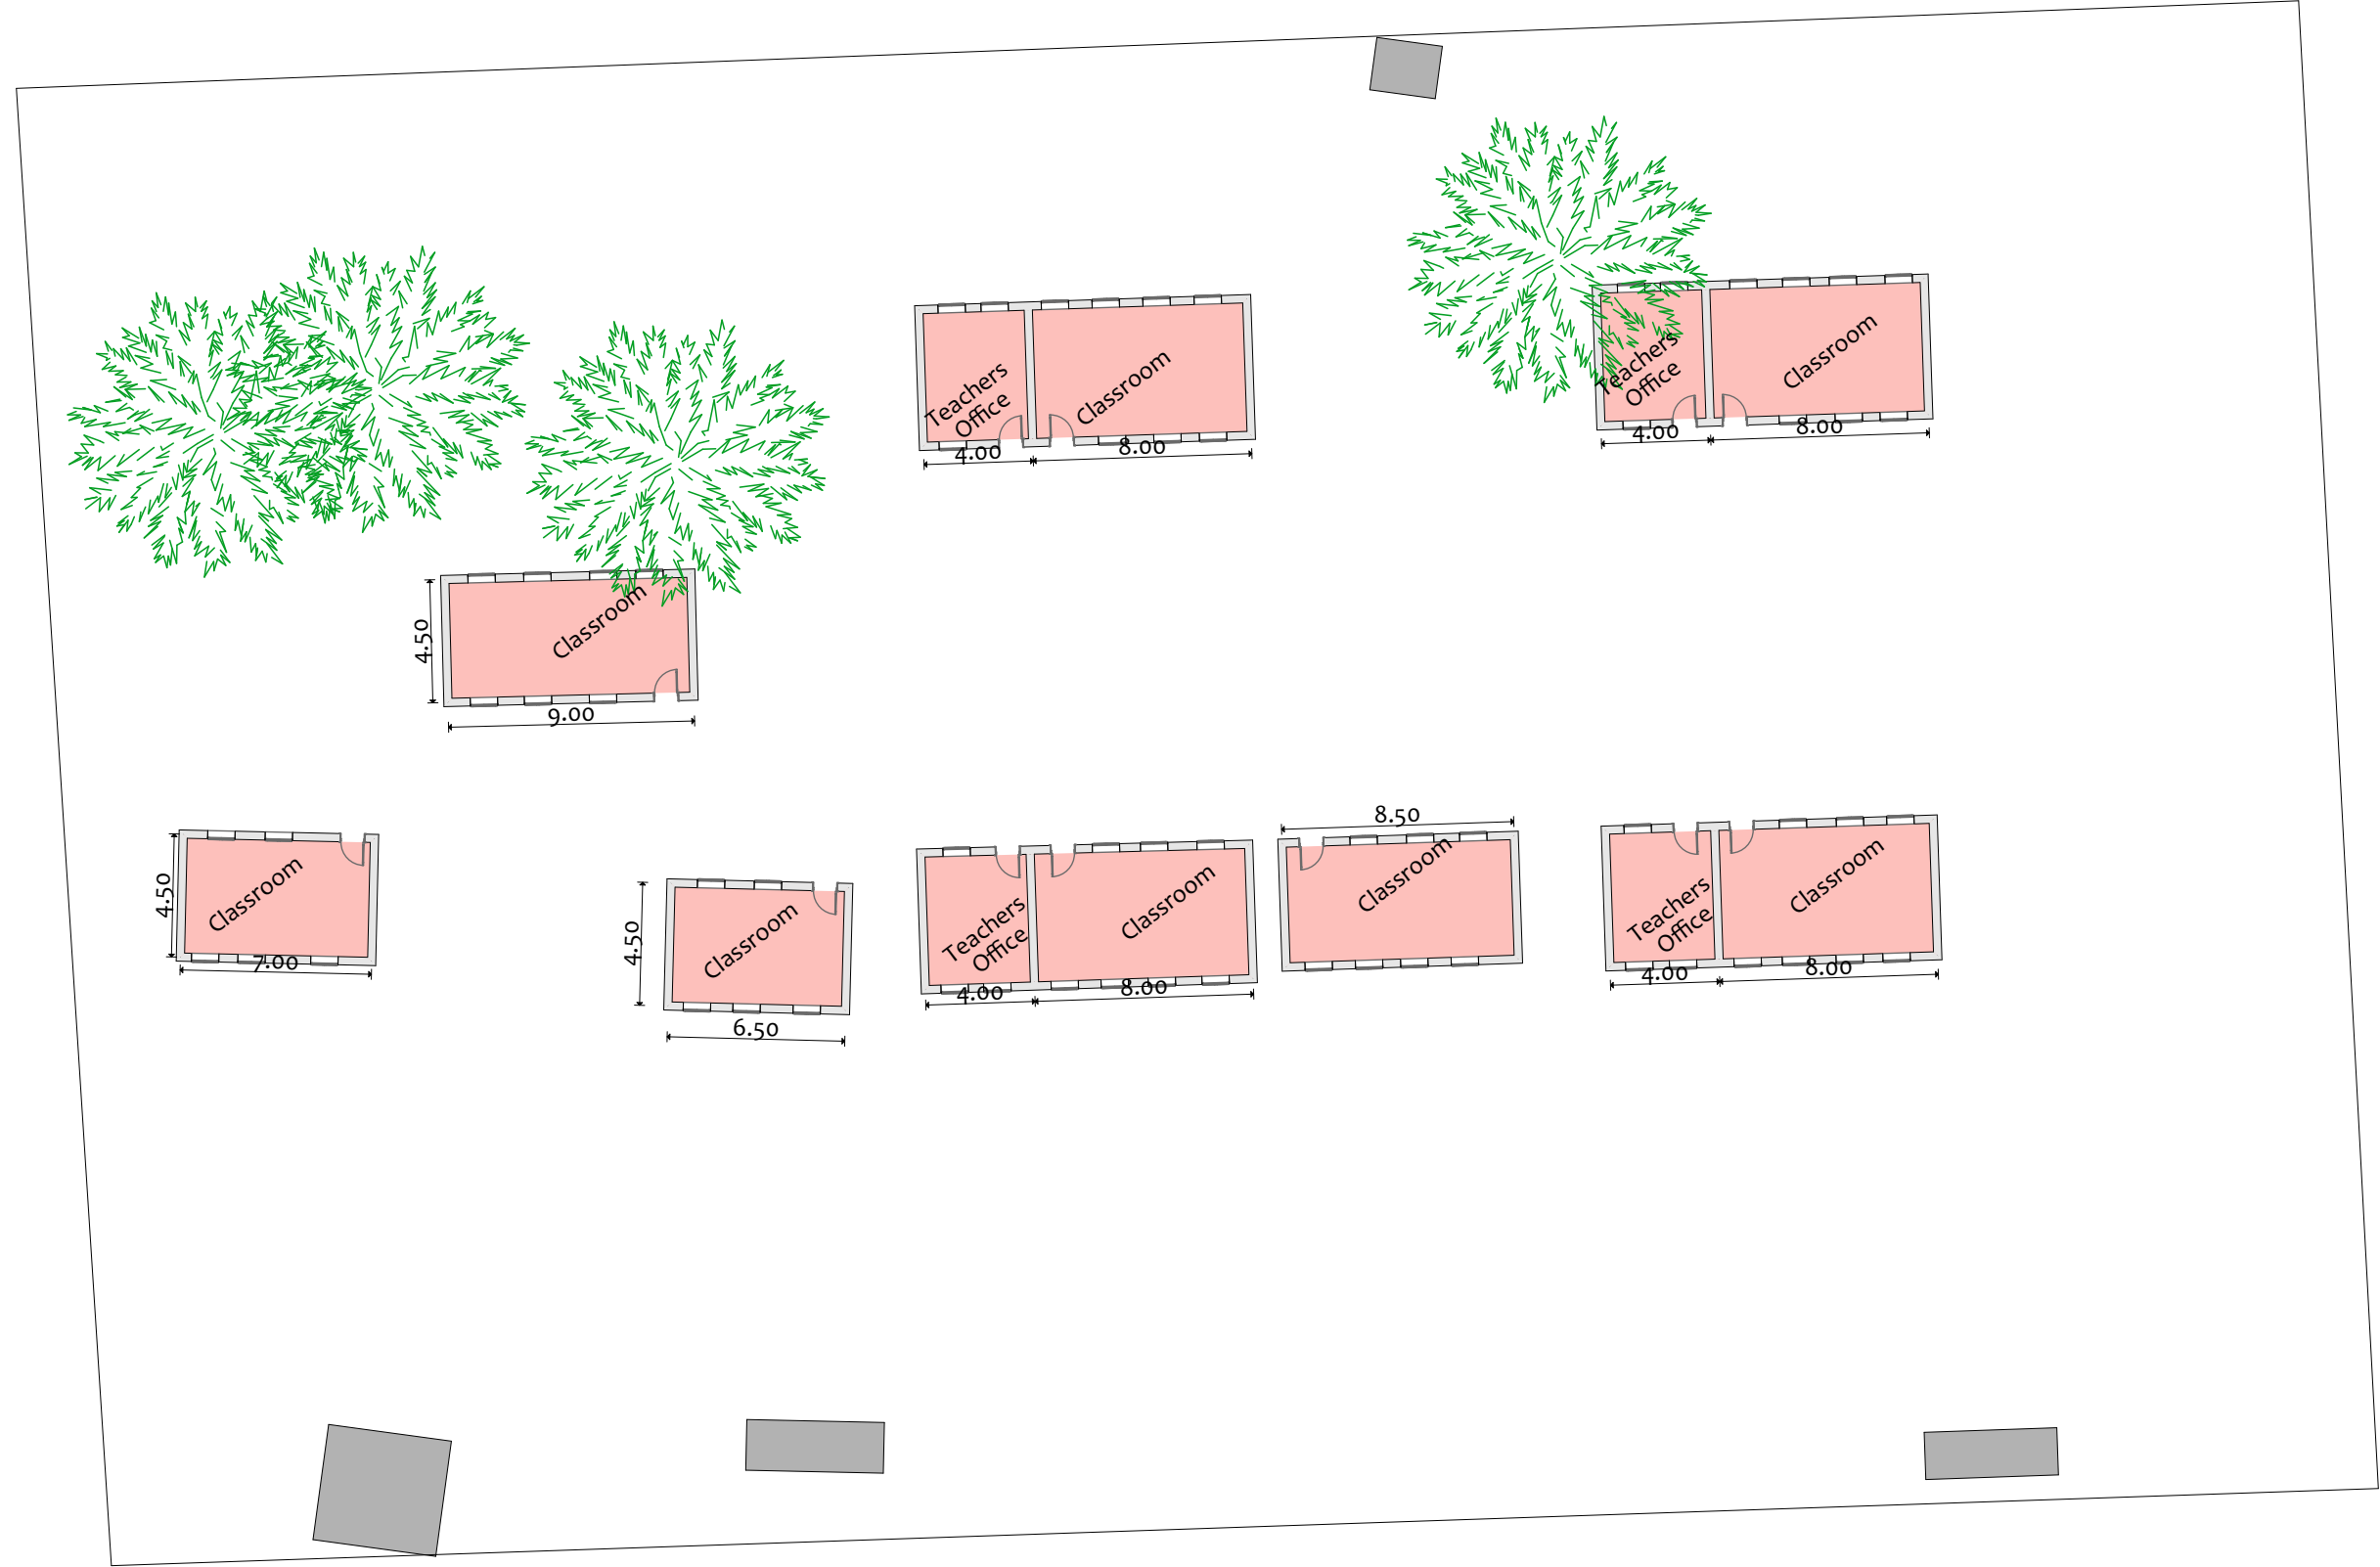

NOTES :

Removal of Exist Floors

KEY PLAN

	Drawn	Chkd.
4		
3		
2		
1		
0		
No.	Description:	Date

Revisions

PROJECT TITLE:

Community Resilience
Enhancement Project (Additional
Financing) THABAT AF
Component 1 (Community Led
Delivery of Basic Services)

Schools

Organization



Donor




CONSULTANT :

Abbas Abdalwahab Abdulraheem

Drawing Title:

Al-Markaz Al-Rifee Intermediate
Ground Floor

Org.Sheet Size:	Date: August-2025	
A3	Scale:	
Project No. PO# 40452947	Sheet No. A.01.47	Rev. No. 0

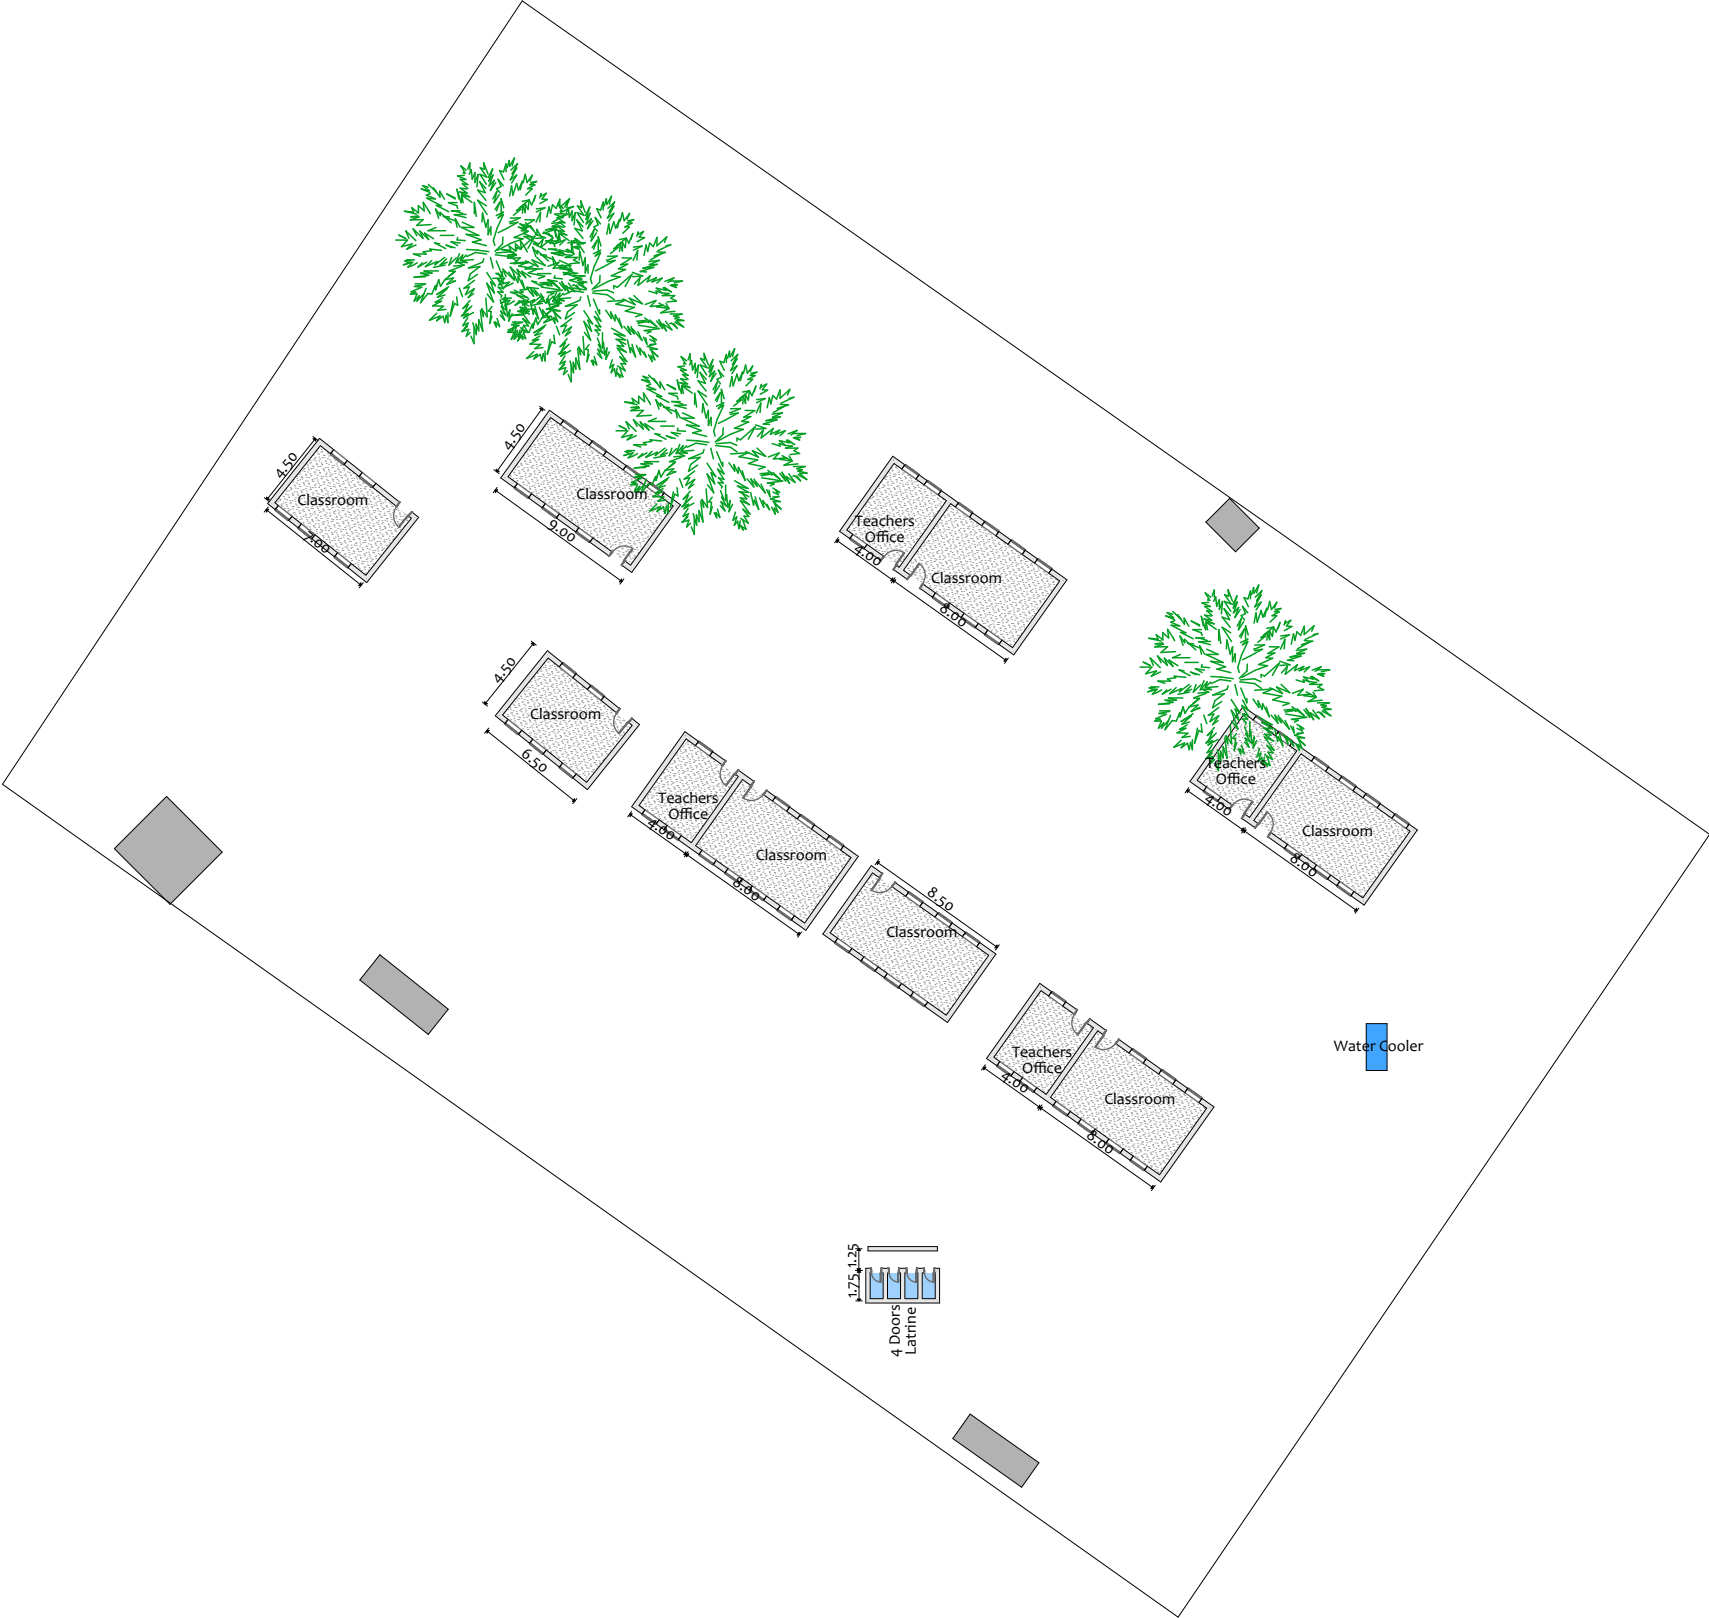

Summary Of Rehabilitation Interventions

- Flooring removal and replacement with reinforced concrete
- Soil scraping and backfilling works
- Concrete flooring and waterproofing
- External cladding replacement
- Plastering and painting of walls
- Doors and windows maintenance
- Theatre section rehabilitation
- Electrical works and step construction

Wash

- Construction of Water Cooler
- Construction of 4 Door Latrine

NOTES :

New Floor Finishing

KEY PLAN

Drawn

Chkd.

4		
3		
2		
1		
0		
No.	Description:	Date

Revisions

PROJECT TITLE:

Community Resilience Enhancement Project (Additional Financing) THABAT AF Component 1 (Community Led Delivery of Basic Services)

Schools

Organization



MERCY CORPS

Mercy Corps Europe, Sudan

Donor



STARS

Sudan Transition and Recovery Support

CONSULTANT :

Abbas Abdalwahab Abdulraheem

Drawing Title:

Al-Markaz Al-Rifee Intermediate New Ground Floor

Org.Sheet Size:

A3

Date:

August-2025

Scale:

Project No.

PO# 40452947

Sheet No.

A.01.48

Rev. No.

0



Alfaw Locality



10°51.2'N 34°03'29.5'E



NOTES:

KEY PLAN

Drawn

Chkd.

4		
3		
2		
1		
0		

No.	Description:	Date
-----	--------------	------

Revisions

PROJECT TITLE:

Community Resilience Enhancement Project (Additional Financing) THABAT AF Component 1 (Community Led Delivery of Basic Services)

Schools

Organization



MERCY CORPS

Mercy Corps Europe, Sudan

Donor



STARS

Sudan Transition and Recovery Support


CONSULTANT :

Abbas Abdalwahab Abdulraheem

Drawing Title:

Mijor 5 Primary School Location Plan

Org.Sheet Size:	Date: August-2025	N 
A3	Scale:	
Project No. PO# 40452947	Sheet No. A.01.49	Rev. No. 0

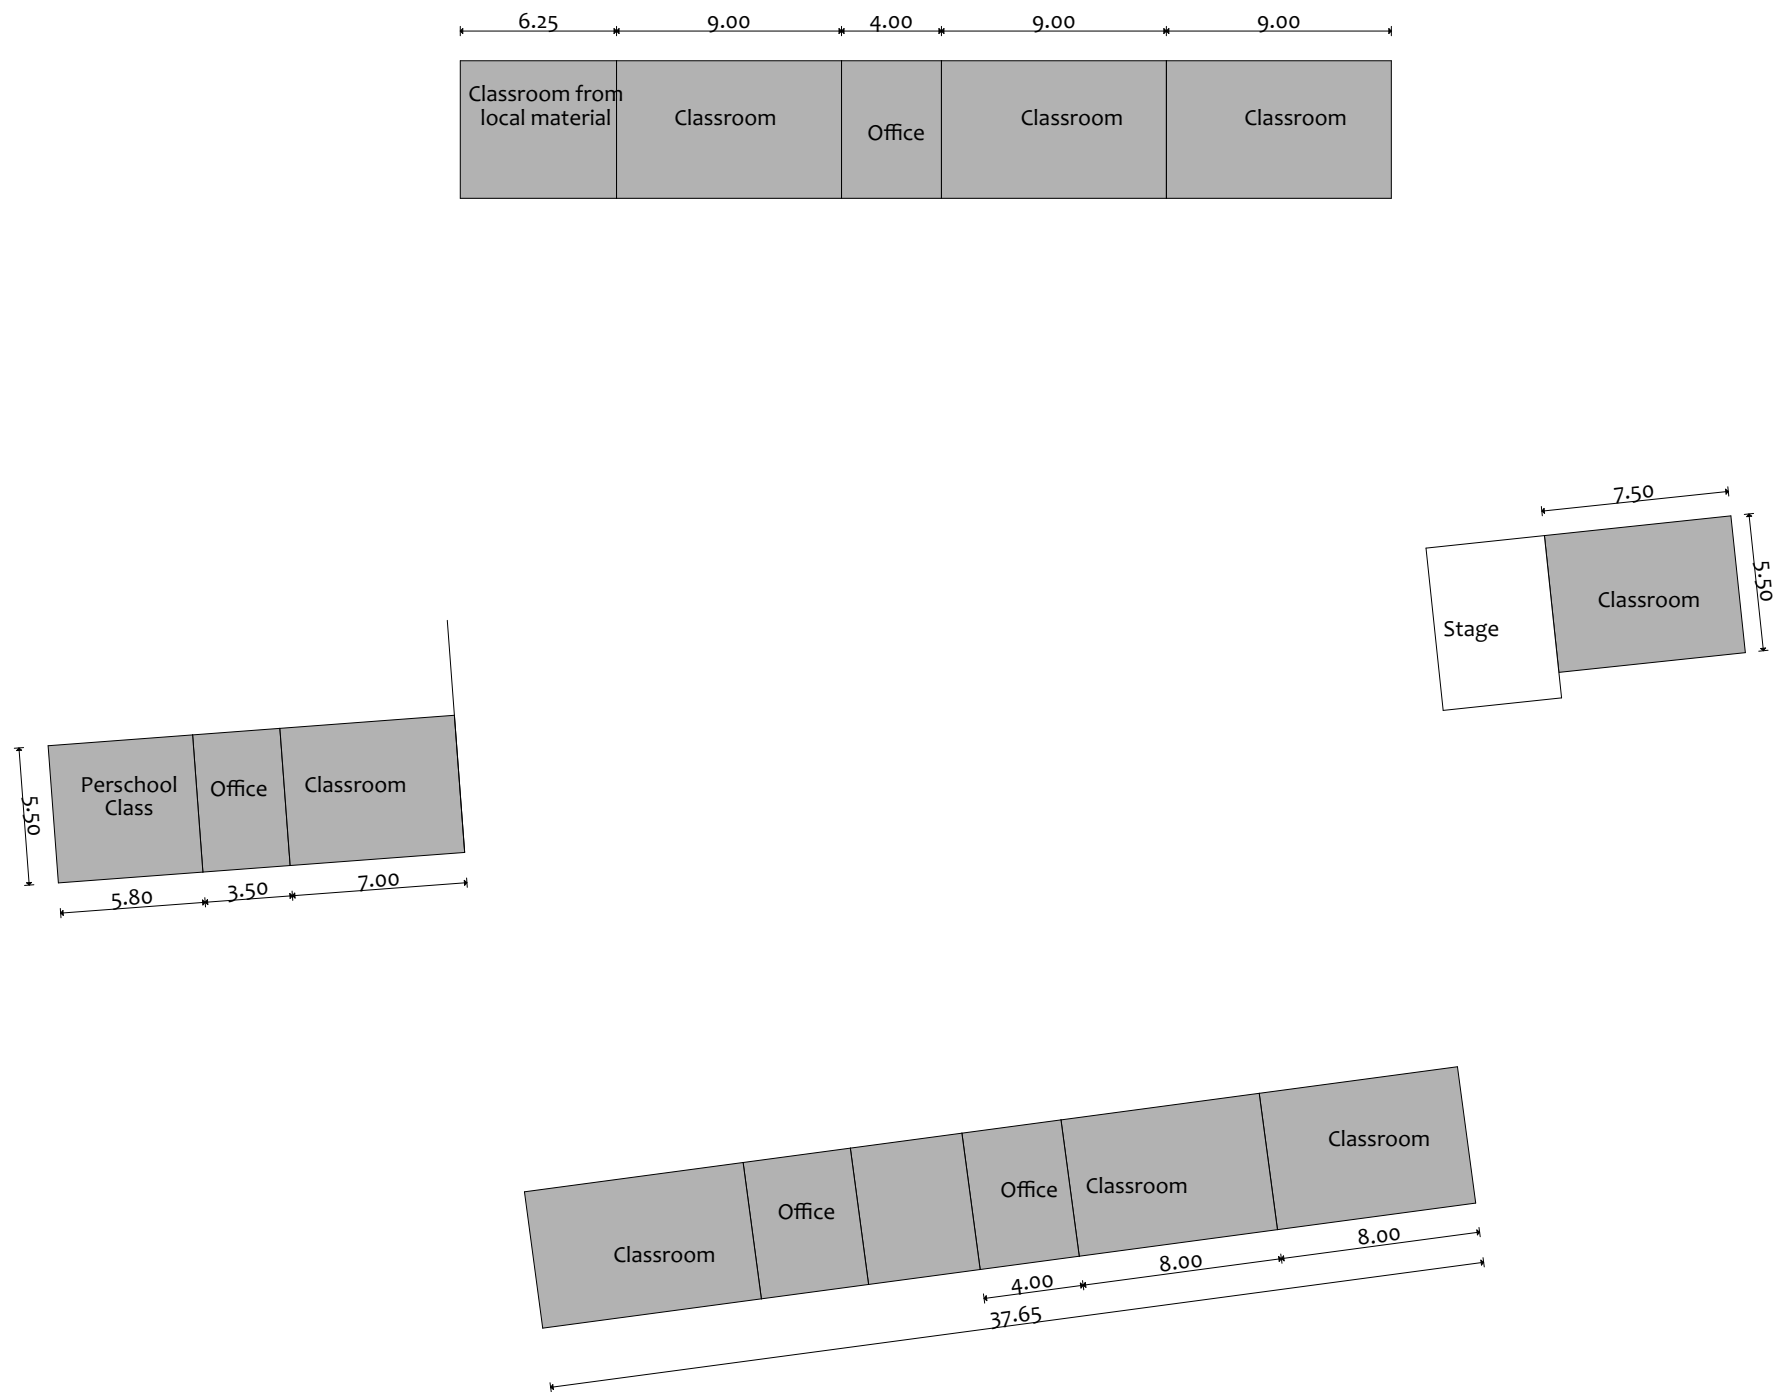

NOTES :

KEY PLAN

	Drawn	Chkd.

4		
3		
2		
1		
0		
No.	Description:	Date

Revisions

PROJECT TITLE:

Community Resilience Enhancement Project (Additional Financing) THABAT AF Component 1 (Community Led Delivery of Basic Services)

Schools

Organization



Donor







CONSULTANT :

Abbas Abdalwahab Abdulraheem

Drawing Title:

Mijor 5 Primary School Existing Layout

Org.Sheet Size:	Date: August-2025	
A3	Scale:	
Project No. PO# 40452947	Sheet No. A.01.50	Rev. No. 0

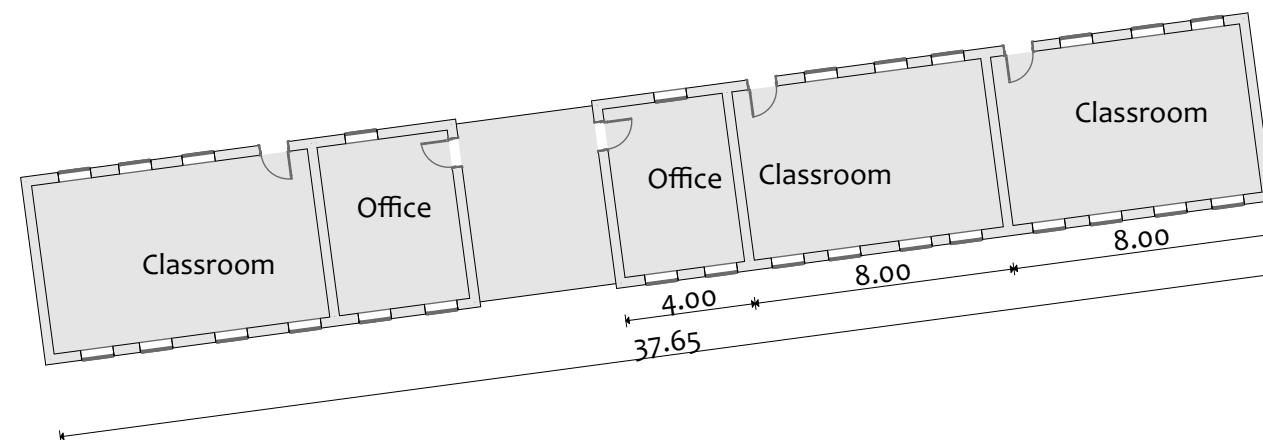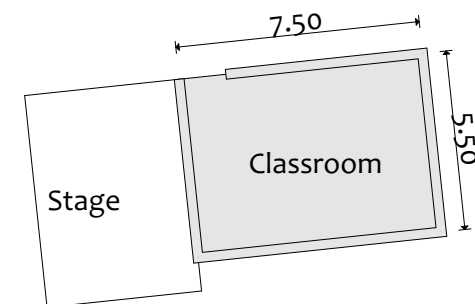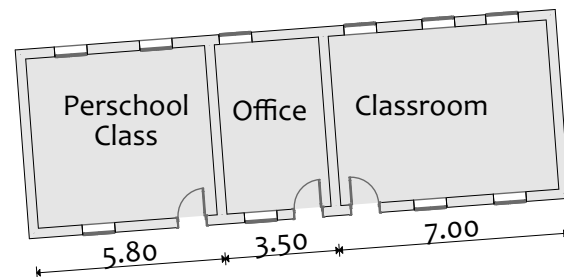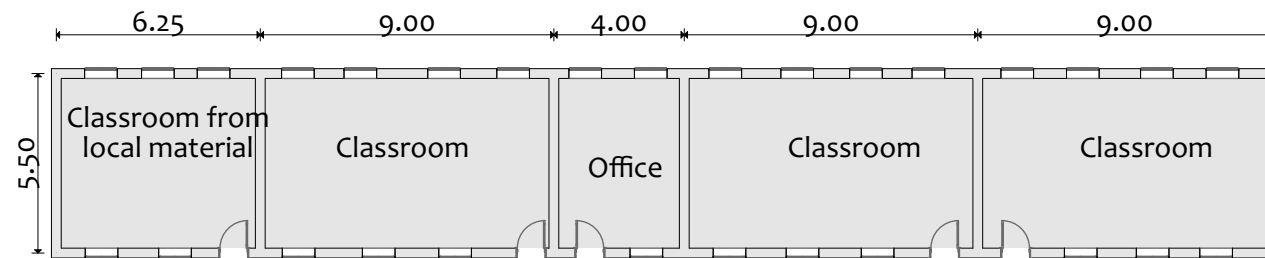

NOTES :

KEY PLAN

	Drawn	Chkd.
4		
3		
2		
1		
0		
No.	Description:	Date

Revisions

PROJECT TITLE:

Community Resilience
Enhancement Project (Additional
Financing) THABAT AF
Component 1 (Community Led
Delivery of Basic Services)

Schools

Organization



Donor




CONSULTANT :

Abbas Abdalwahab Abdulraheem

Drawing Title:

Mijor 5 Primary School
Ground Floor

Org.Sheet Size:	Date: August-2025	
A3	Scale:	
Project No. PO# 40452947	Sheet No. A.01.51	Rev. No. 0

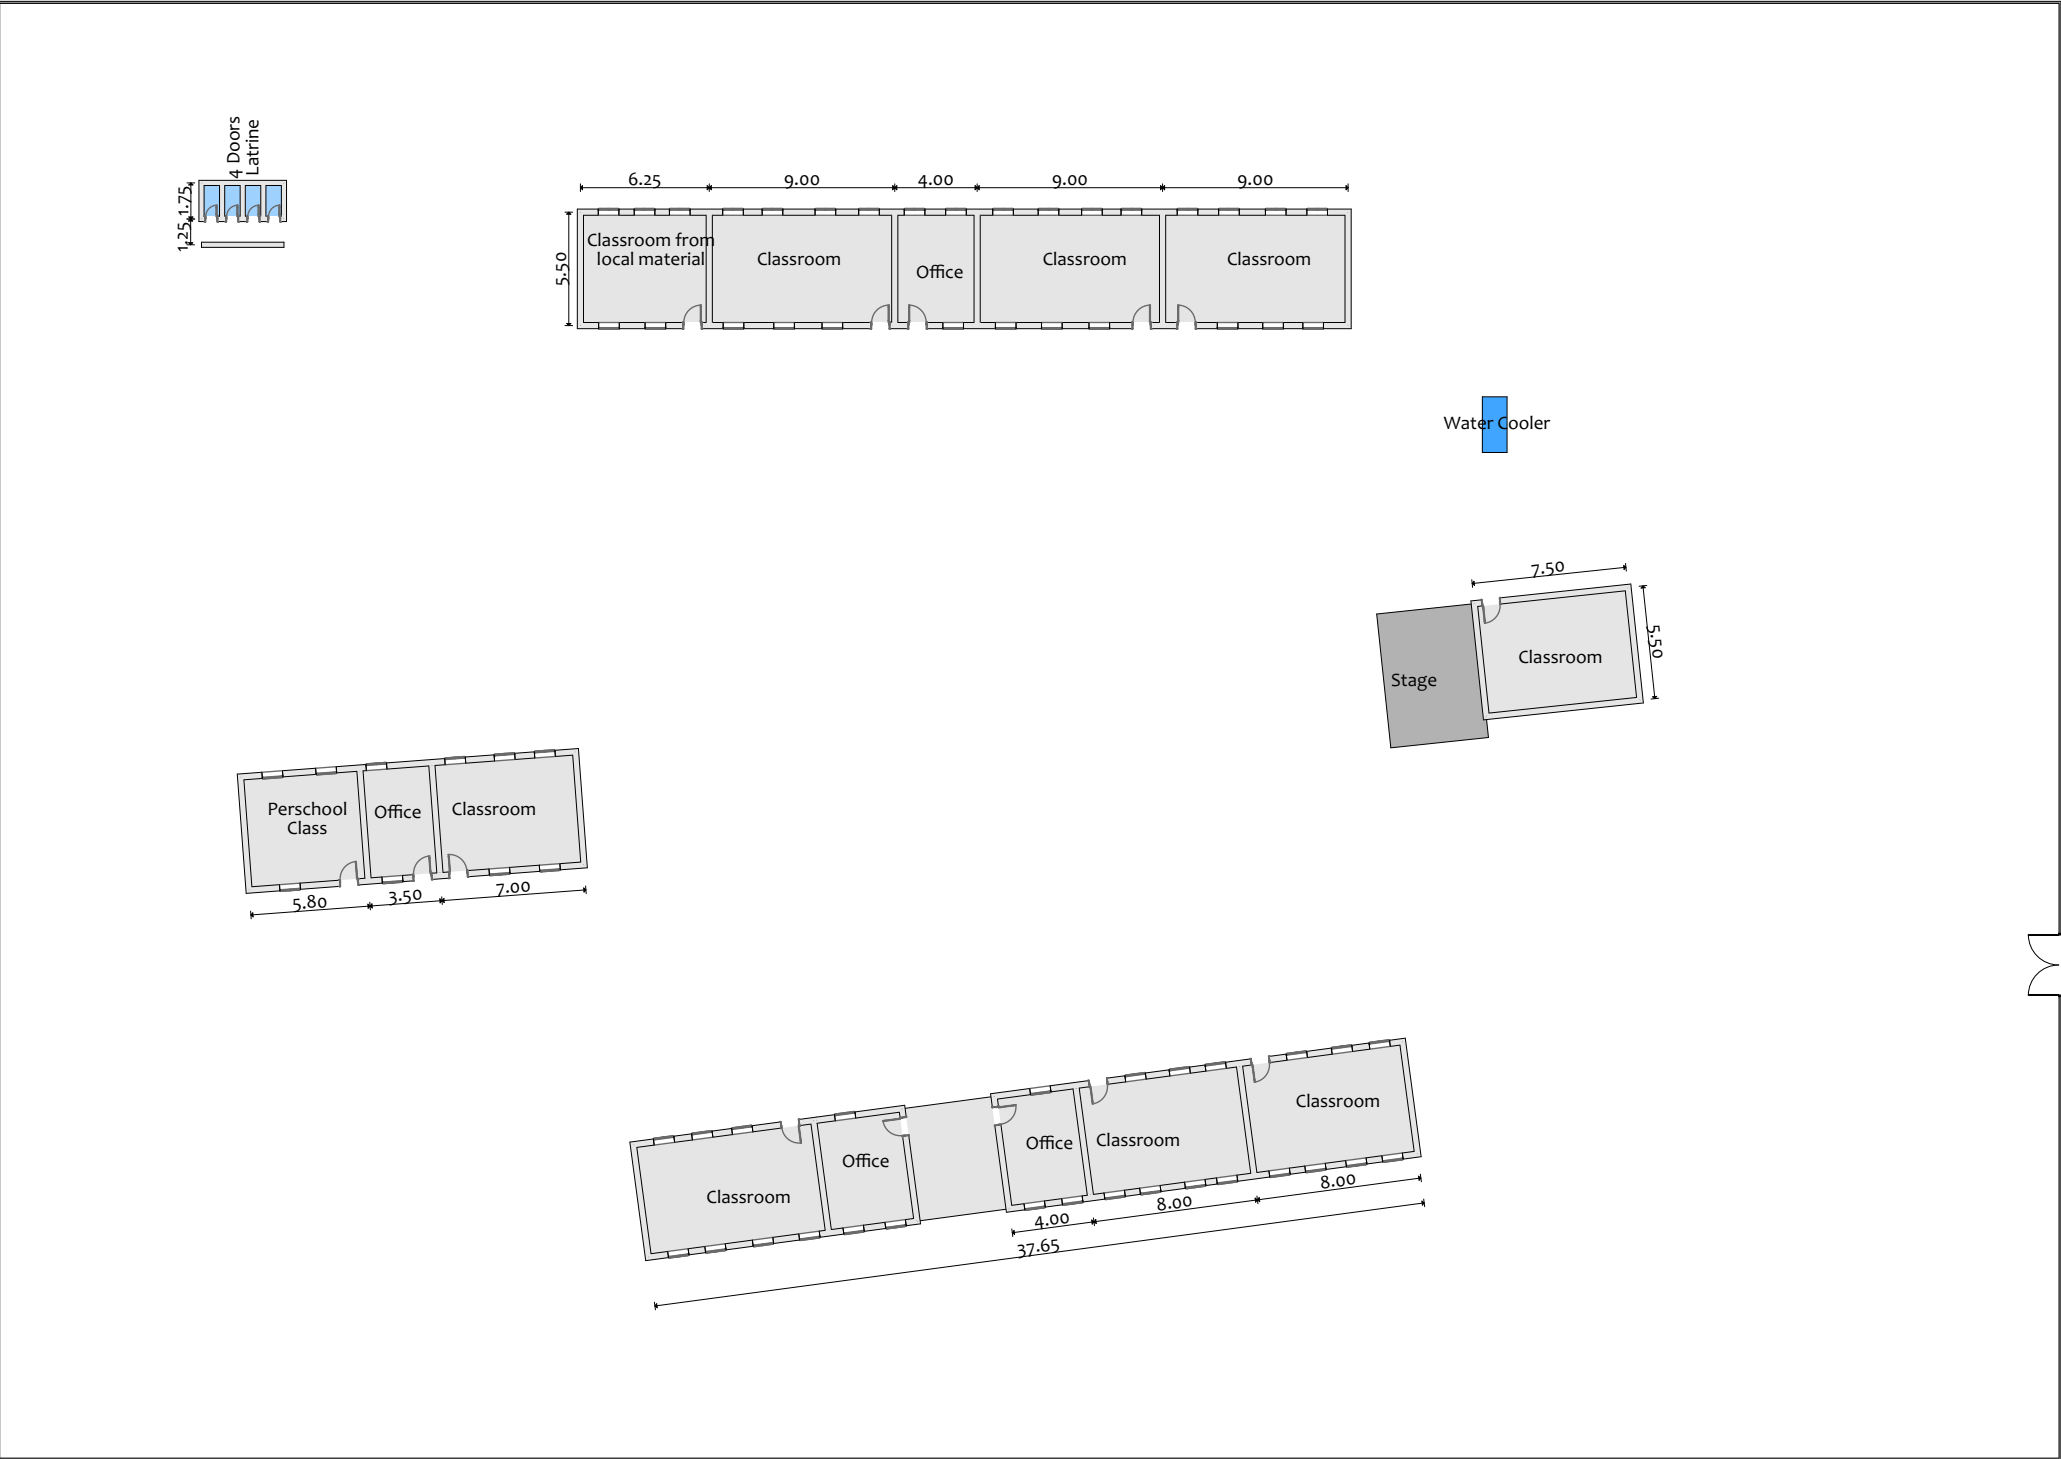

NOTES :

	New Floor Finishing
	New Fence wall
	New gate

KEY PLAN

	Drawn	Chkd.
4		
3		
2		
1		
0		
No.	Description:	Date

Revisions

PROJECT TITLE:
Community Resilience Enhancement Project (Additional Financing) THABAT AF Component 1 (Community Led Delivery of Basic Services)

Schools

Organization



Mercy Corps Europe, Sudan

Donor



Sudan Transition and Recovery Support

CONSULTANT :
Abbas Abdalwahab Abdulraheem

Drawing Title:
Mijor 5 Primary School
New Ground Floor

Org.Sheet Size:	Date: August-2025	
A3	Scale:	
Project No. PO# 40452947	Sheet No. A.01.52	Rev. No. 0

Summary Of Rehabilitation Interventions

- Rehabilitation of offices and shared veranda
- Rehabilitation of classrooms in north wing
- Construction of zinc canopies
- Fence construction with entrance gate
- Various masonry, roofing, and electrical works

Wash

- Construction of Water Cooler
- Construction of 4 Door Latrine



NOTES :

KEY PLAN

		Drawn	Chkd.
4			
3			
2			
1			
0			
No.	Description:	Date	

Revisions

PROJECT TITLE:

Community Resilience
Enhancement Project (Additional
Financing) THABAT AF
Component 1 (Community Led
Delivery of Basic Services)

Schools

Organization



Donor



Sudan Transition and Recovery Support


CONSULTANT :

Abbas Abdalwahab Abdulraheem

Drawing Title:

Al-Gariya (7 B) Primary School
Location Plan

Org.Sheet Size: A3	Date: August-2025	
	Scale:	
Project No. PO# 40452947	Sheet No. A.01.57	Rev. No. 0

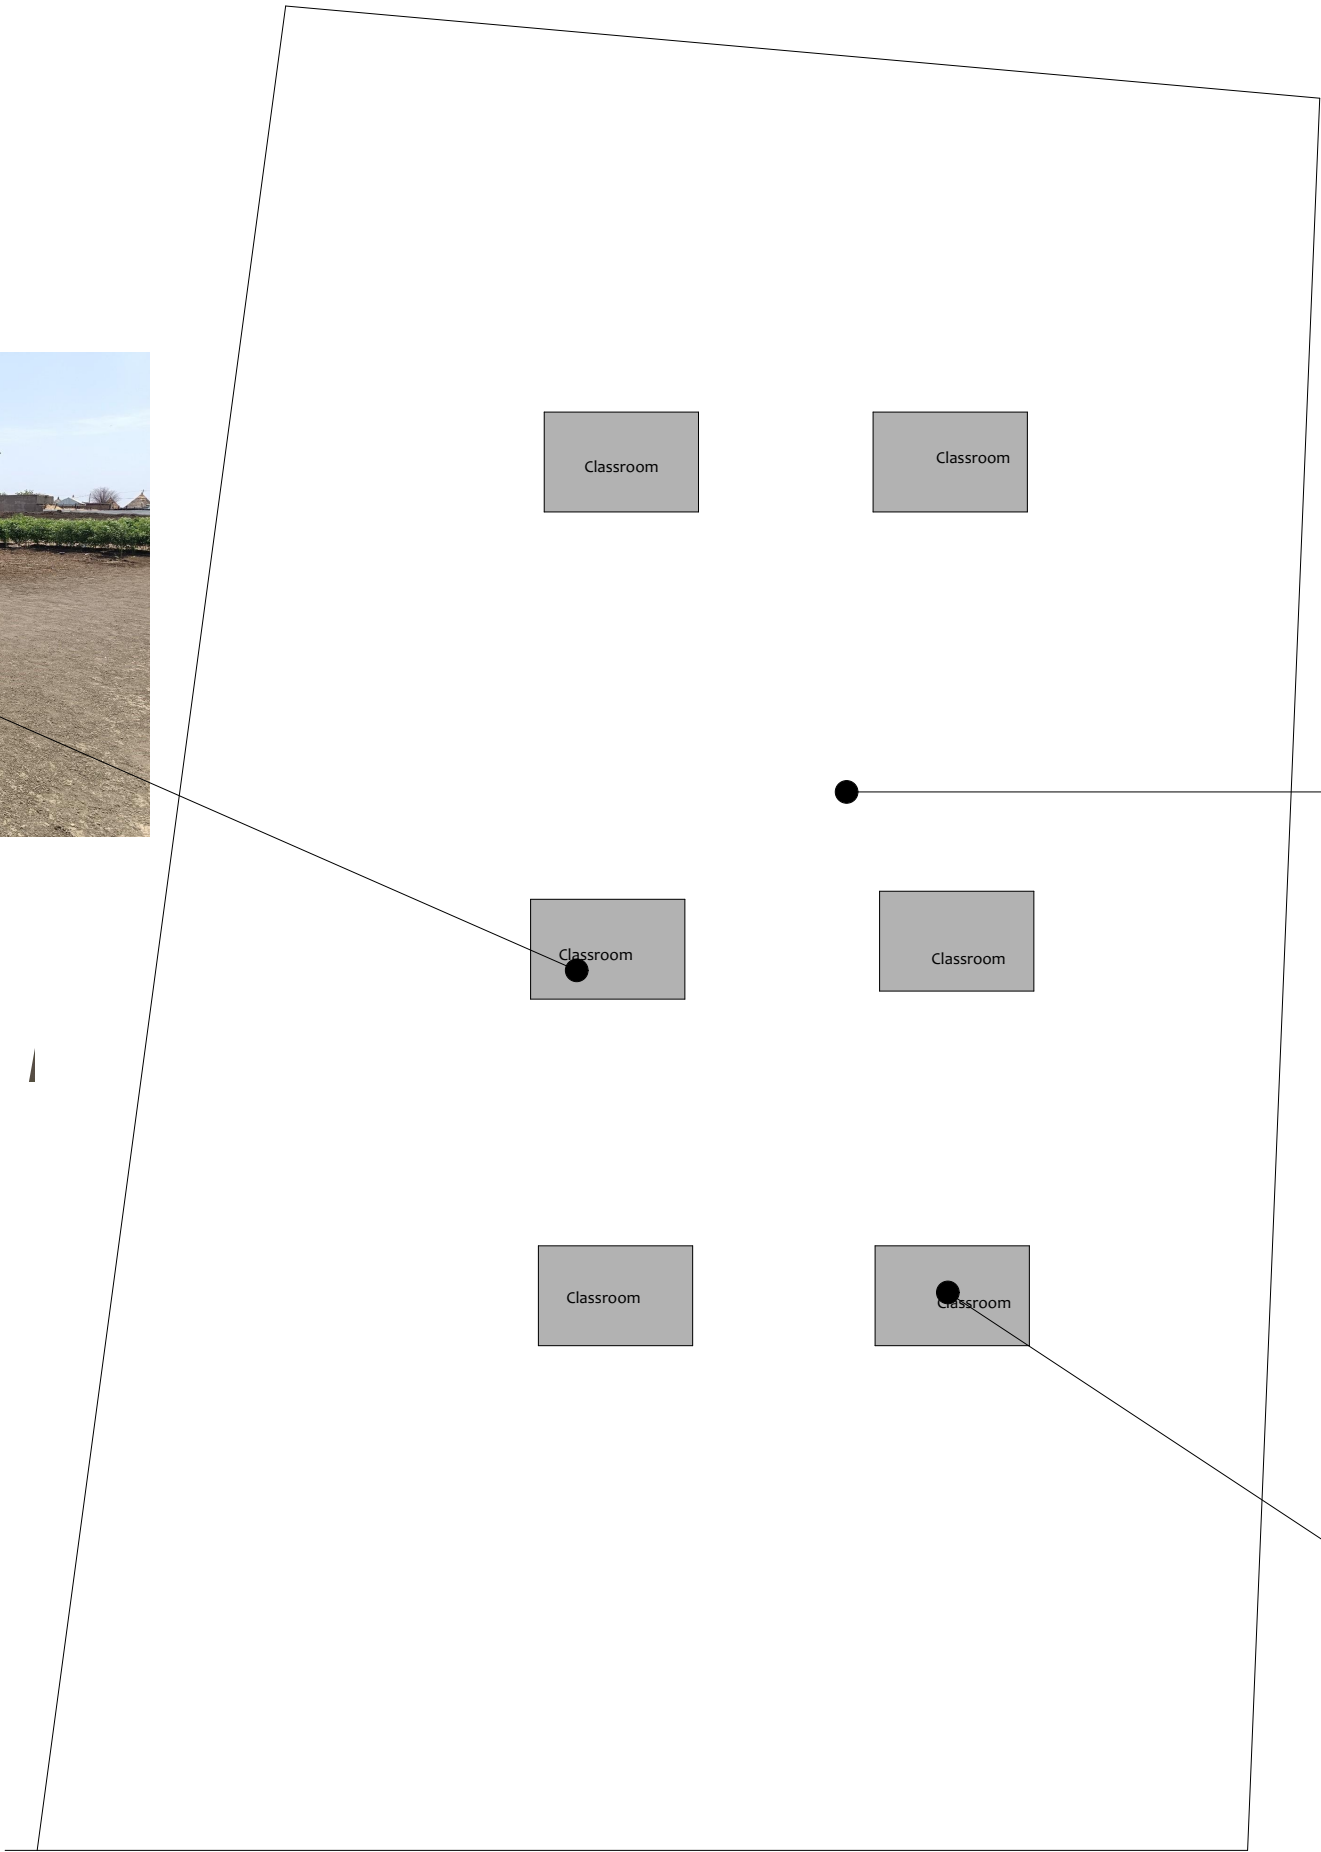

NOTES :

KEY PLAN

		Drawn	Chkd.
4			
3			
2			
1			
0			
No.	Description:	Date	

Revisions

PROJECT TITLE:

Community Resilience
Enhancement Project (Additional
Financing) THABAT AF
Component 1 (Community Led
Delivery of Basic Services)

Schools

Organization



Donor




CONSULTANT :

Abbas Abdalwahab Abdulraheem

Drawing Title:

Al-Gariya (7 B) Primary School
Existing Layout

Org.Sheet Size:	Date: August-2025	
A3	Scale:	
Project No. PO# 40452947	Sheet No. A.01.58	Rev. No. 0

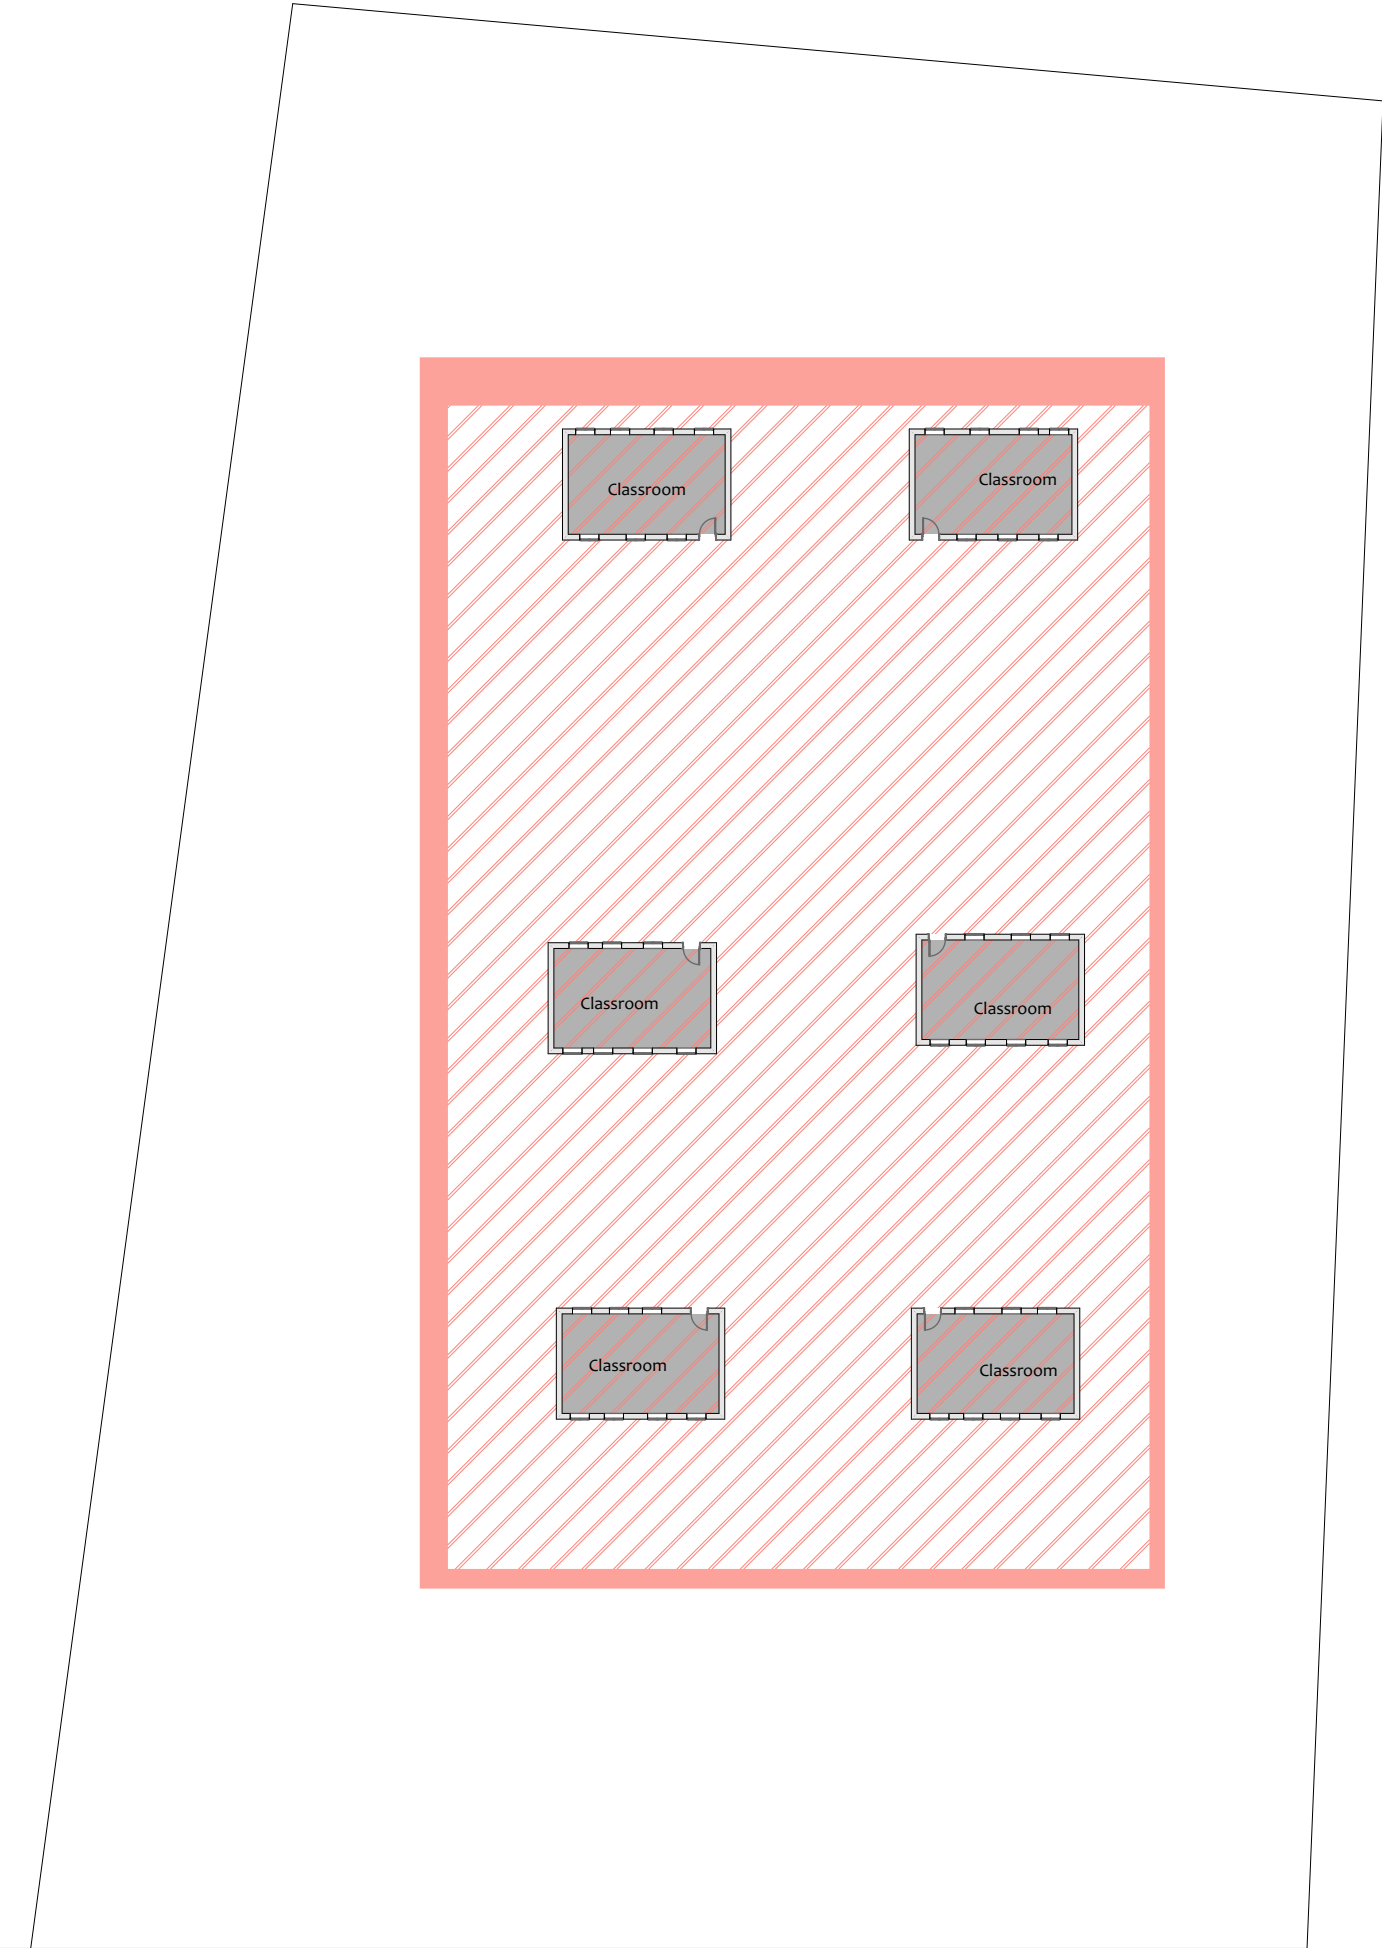

NOTES :

 Demolished Classrooms

KEY PLAN

		Drawn	Chkd.

4		
3		
2		
1		
0		

No.	Description:	Date
-----	--------------	------

Revisions

PROJECT TITLE:

Community Resilience
Enhancement Project (Additional
Financing) THABAT AF
Component 1 (Community Led
Delivery of Basic Services)

Schools

Organization



Donor




CONSULTANT :

Abbas Abdalwahab Abdulraheem

Drawing Title:

Al-Gariya (7 B) Primary School
Ground Floor

Org.Sheet Size: A3	Date: August-2025	
	Scale:	
Project No. PO# 40452947	Sheet No. A.01.59	Rev. No. 0

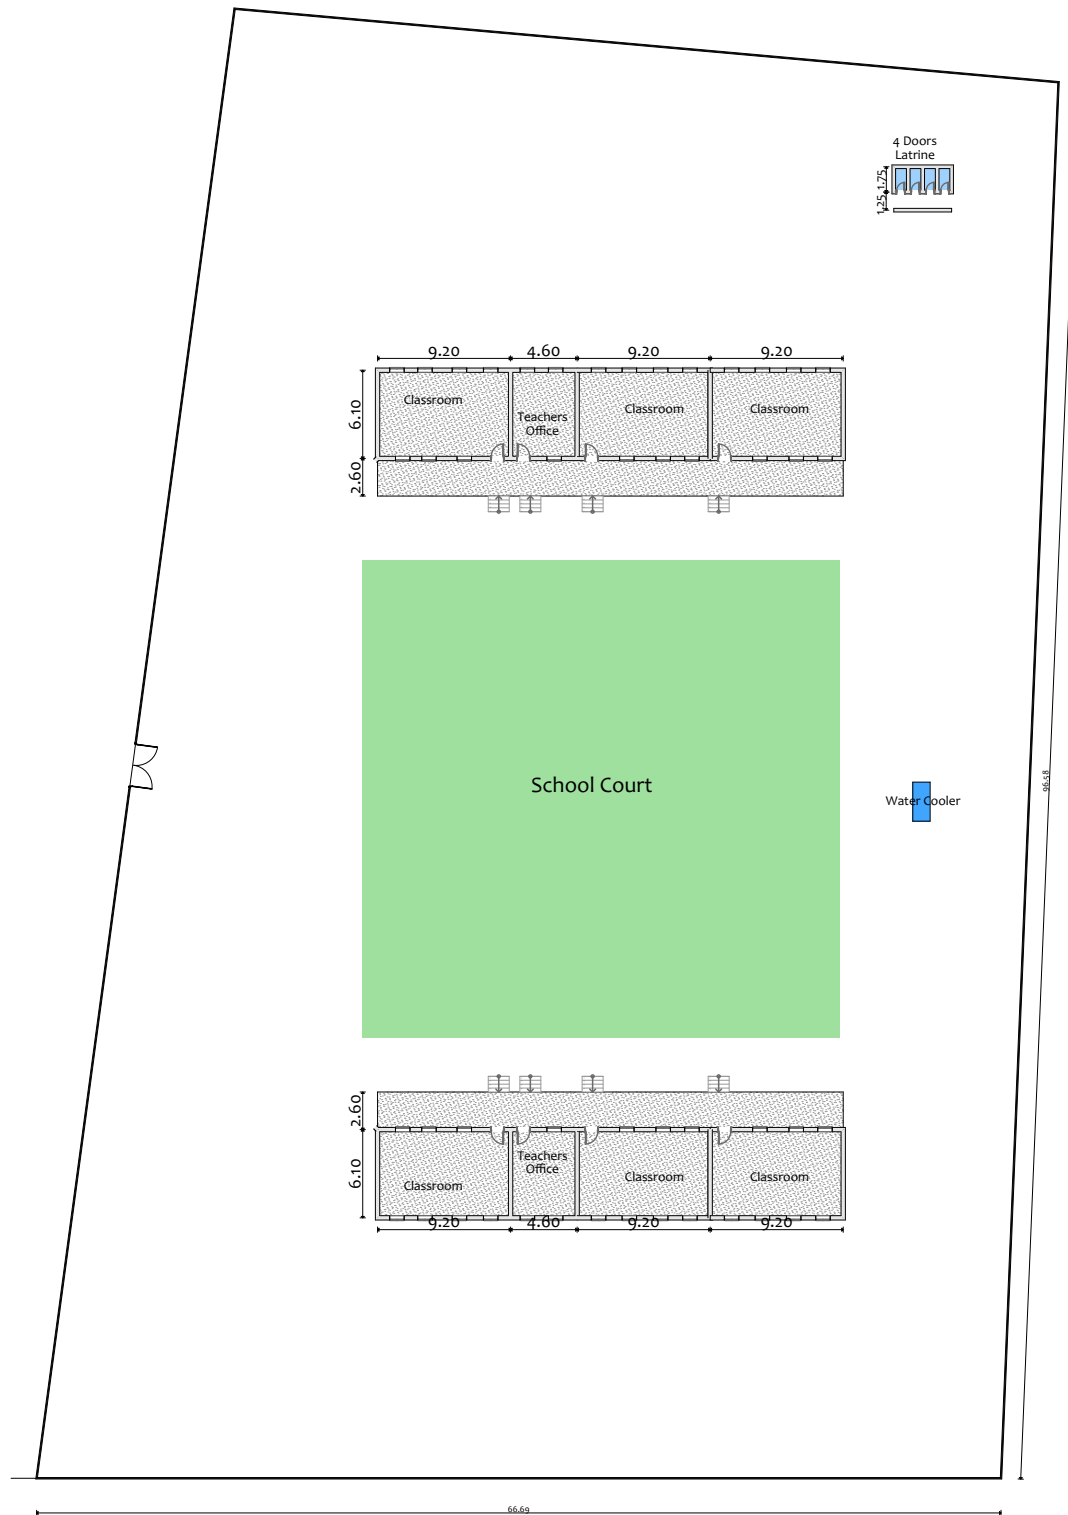

Summary Of Rehabilitation Interventions

- Dismantling of old classrooms and construction of new ones
- Office construction with proper roofing
- Fence construction with entrance gate
- Various masonry, roofing, and electrical works

Wash

- Construction of Water Cooler
- Construction of 4 Door Latrine

NOTES :

Existing Calssrooms

New Calssrooms

New Floor Finishing

New Fence wall

New gate

KEY PLAN

	Drawn	Chkd.

4		
3		
2		
1		
0		
No.	Description:	Date

Revisions

PROJECT TITLE:
Community Resilience
Enhancement Project (Additional
Financing) THABAT AF
Component 1 (Community Led
Delivery of Basic Services)

Schools

Organization



Donor



CONSULTANT :

Abbas Abdalwahab Abdulraheem

Drawing Title:

Al-Gariya (7 B) Primary School
New Ground Floor

Org.Sheet Size:	Date: August-2025	
A3	Scale:	
Project No. PO# 40452947	Sheet No. A.01.60	Rev. No. 0