
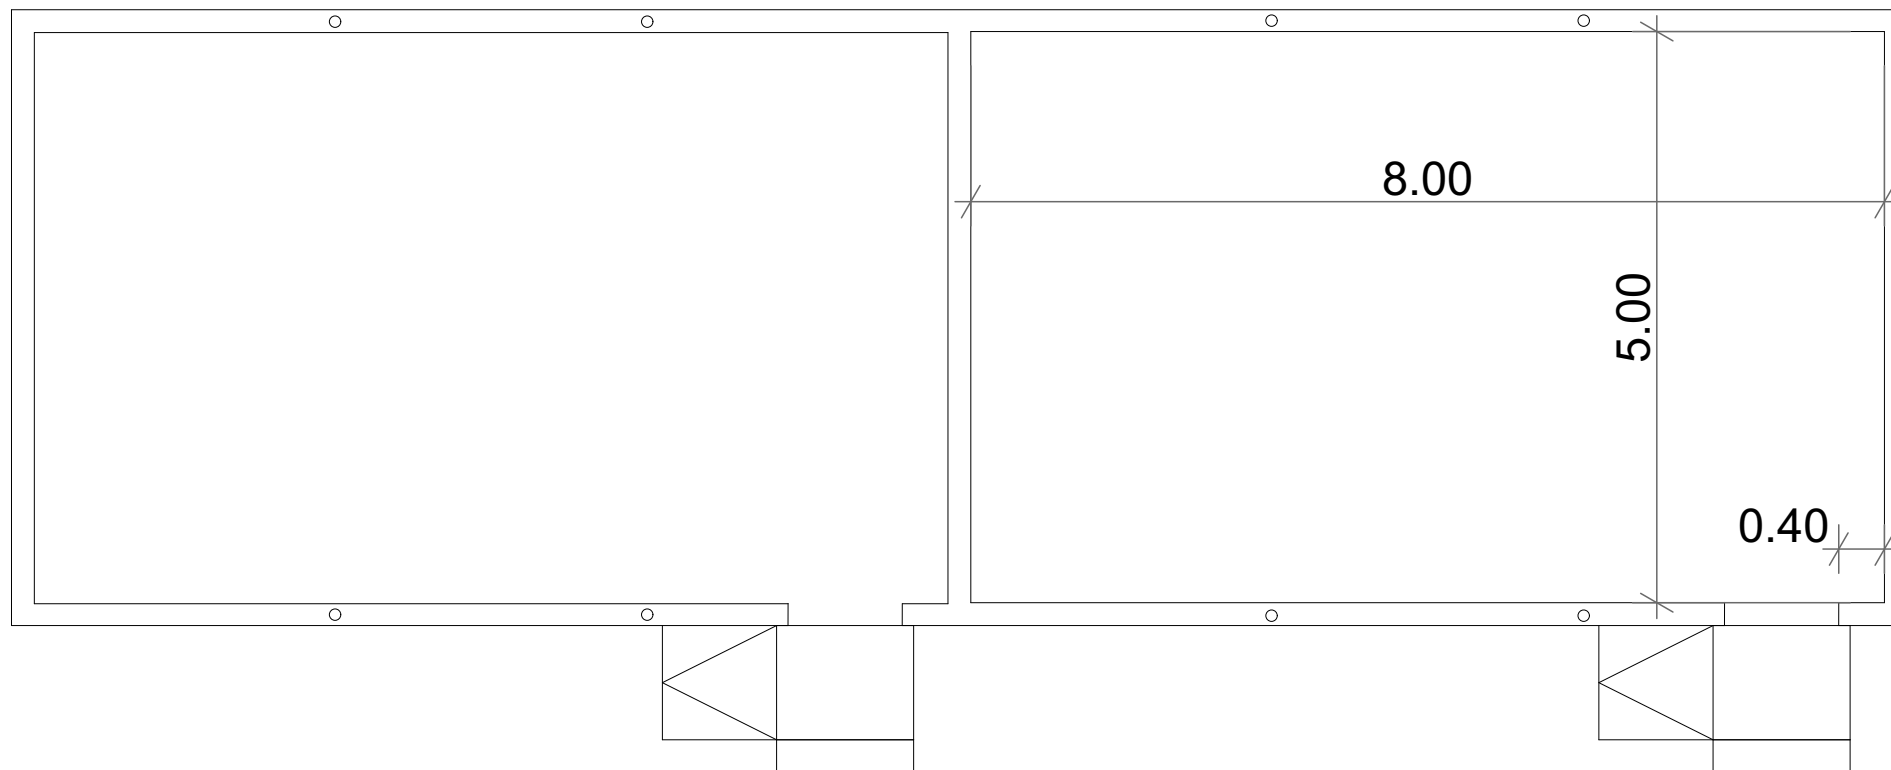

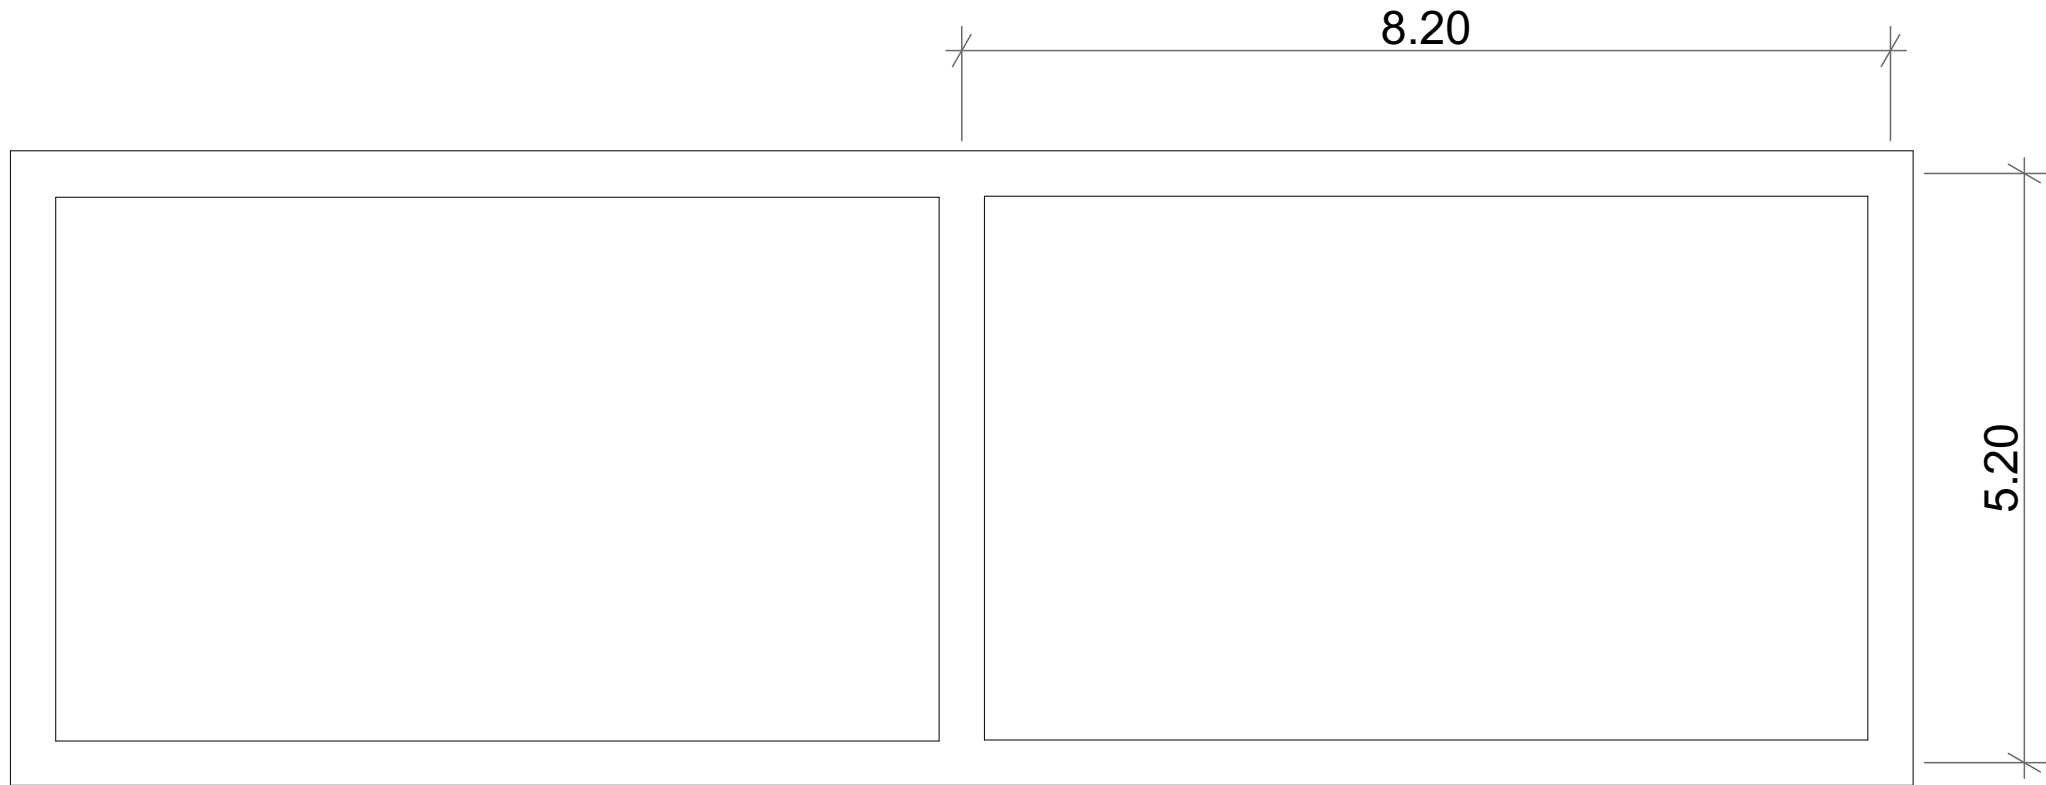



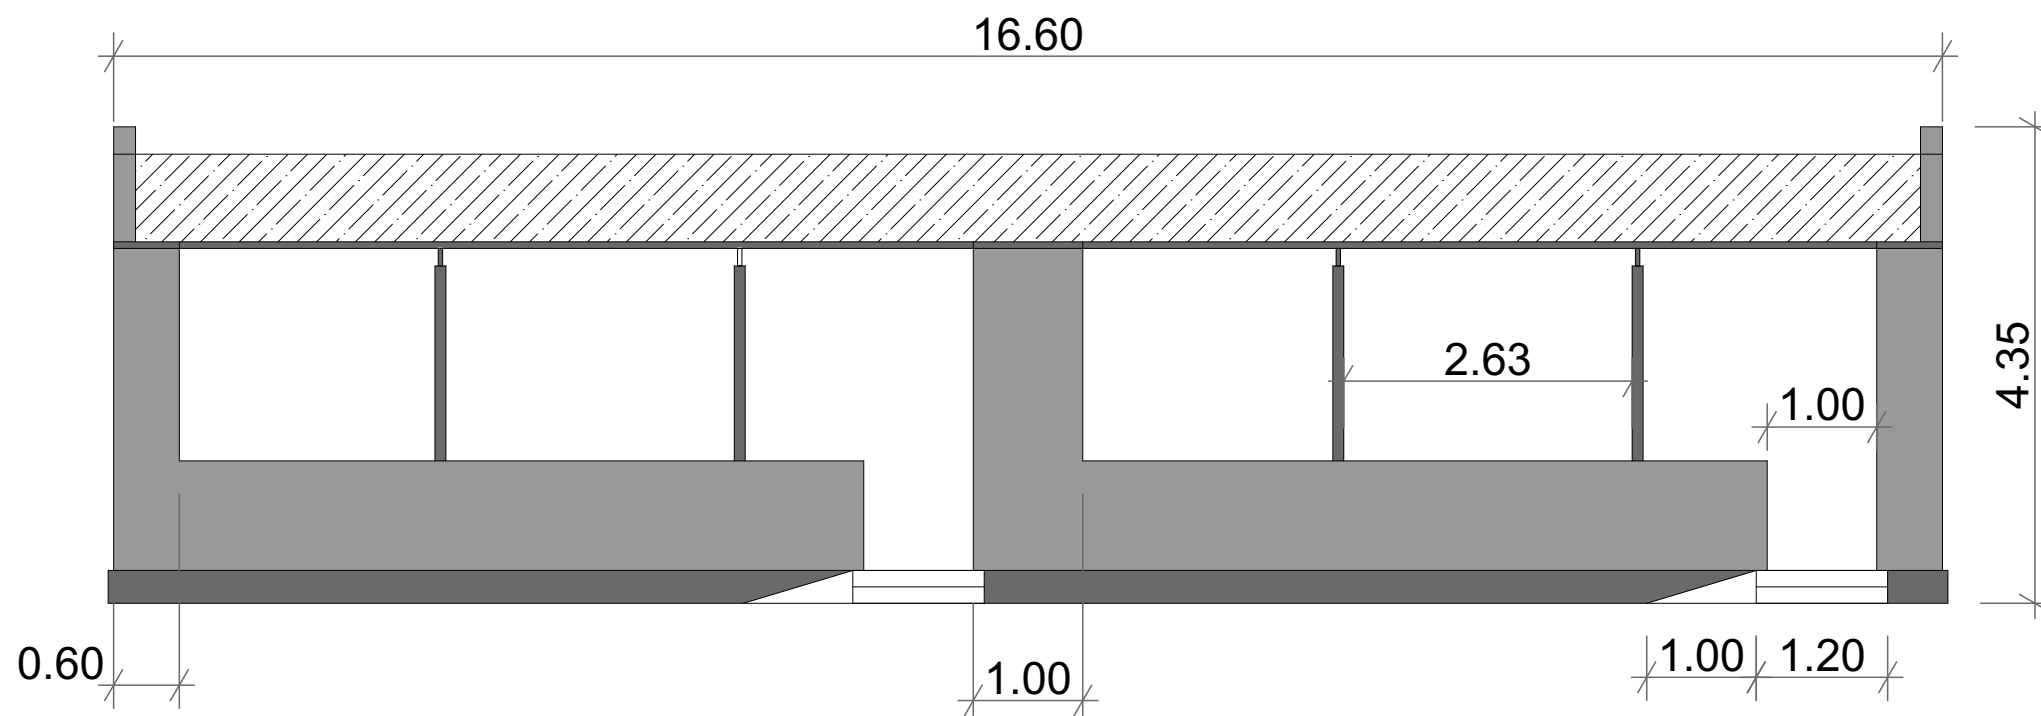
Project Title	Location	Sheet Name	Sheet Number	Scale	
Alkawahla School for Coos	White Nile Kosti	Site Plan	1	1:100	 Save the Children




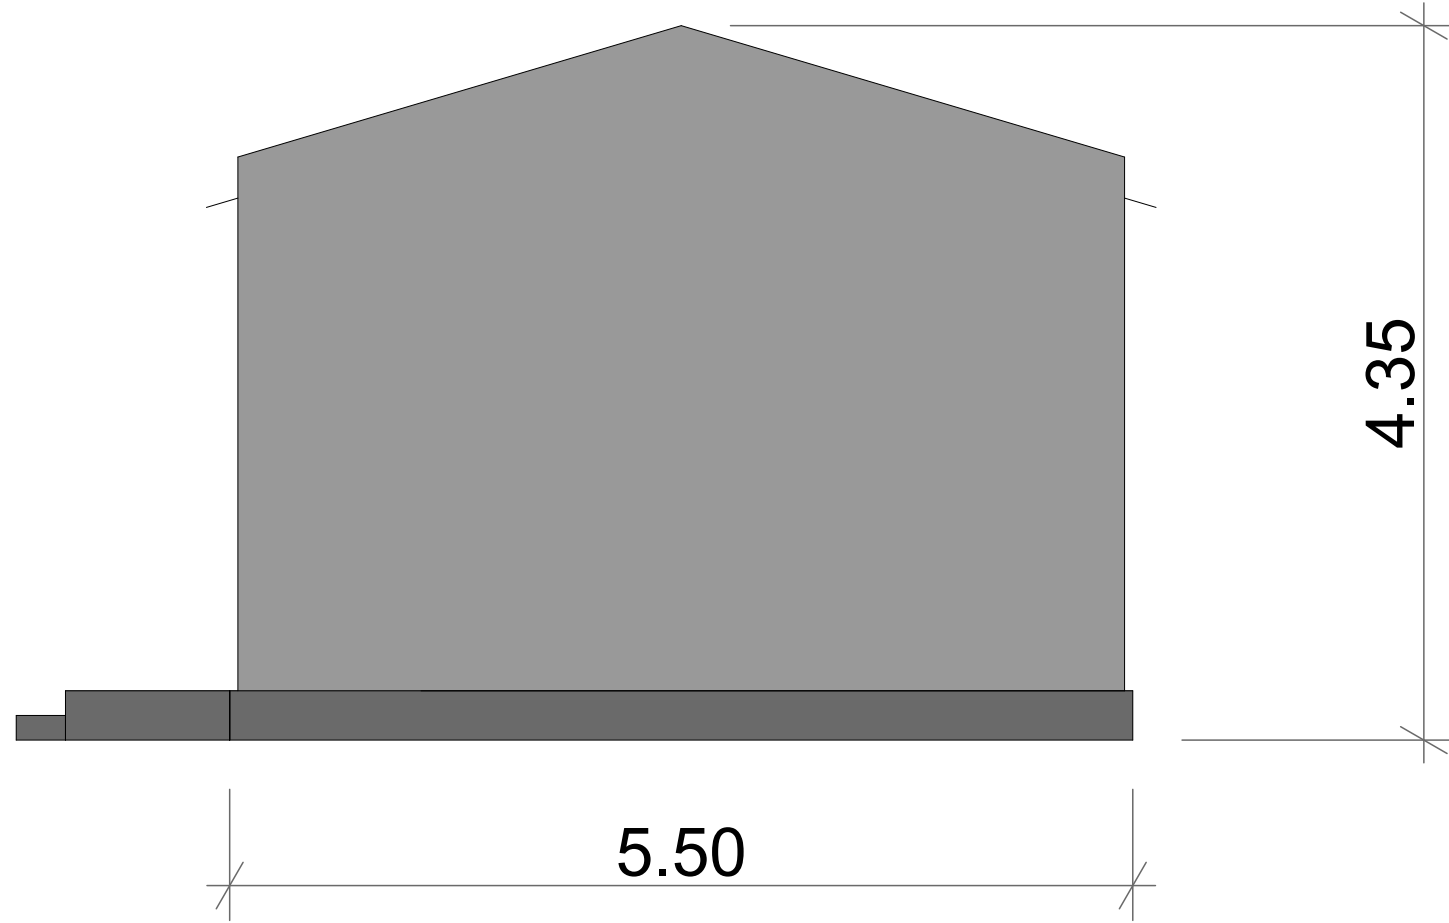
Project Name:	Sheet Name:	Scale & Number:	 Save the Children منظمة رعاية الأطفال
Education in Emergency	Grunod Flooor Plan	1:100	
Education Sector		1	




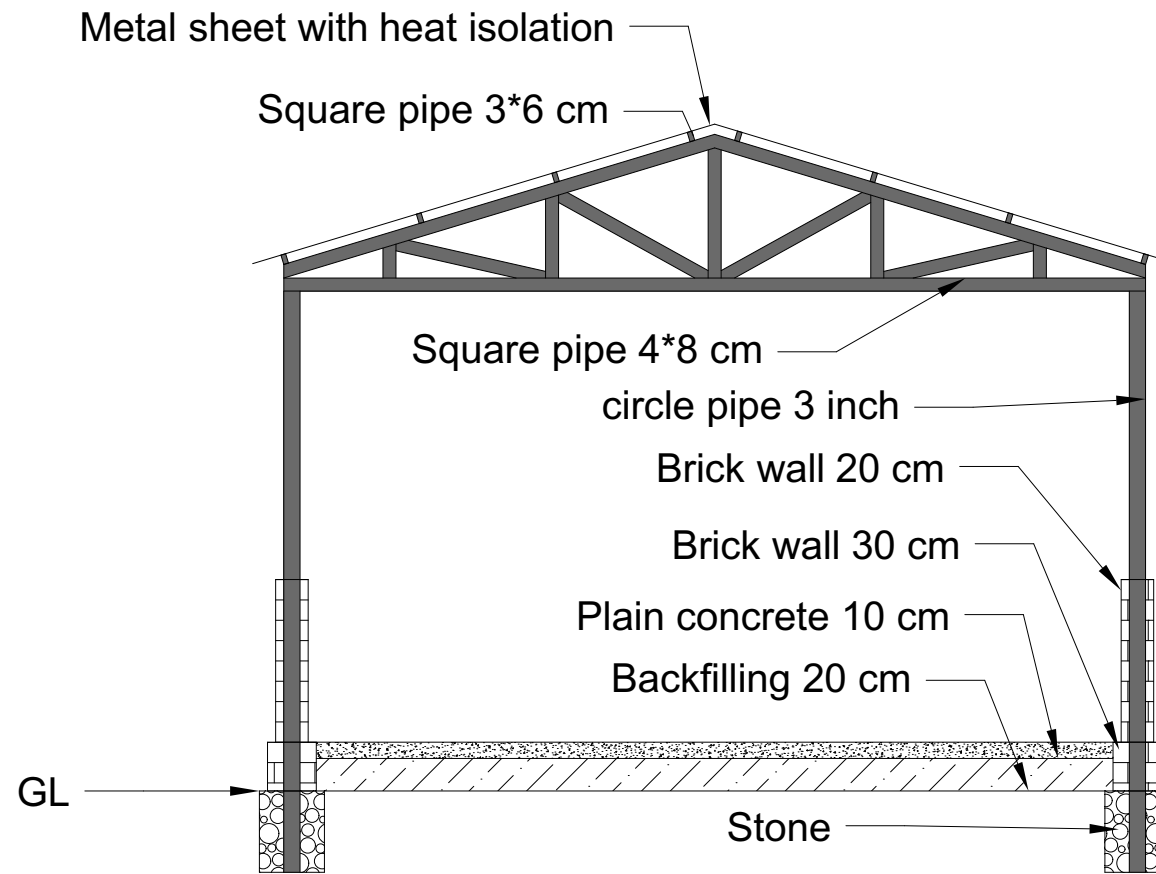
Project Name:	Sheet Name:	Scale & Number:	 Save the Children منظمة رعاية الأطفال
Education in Emergency	Excavation Plan	1:100	
Education Sector		2	




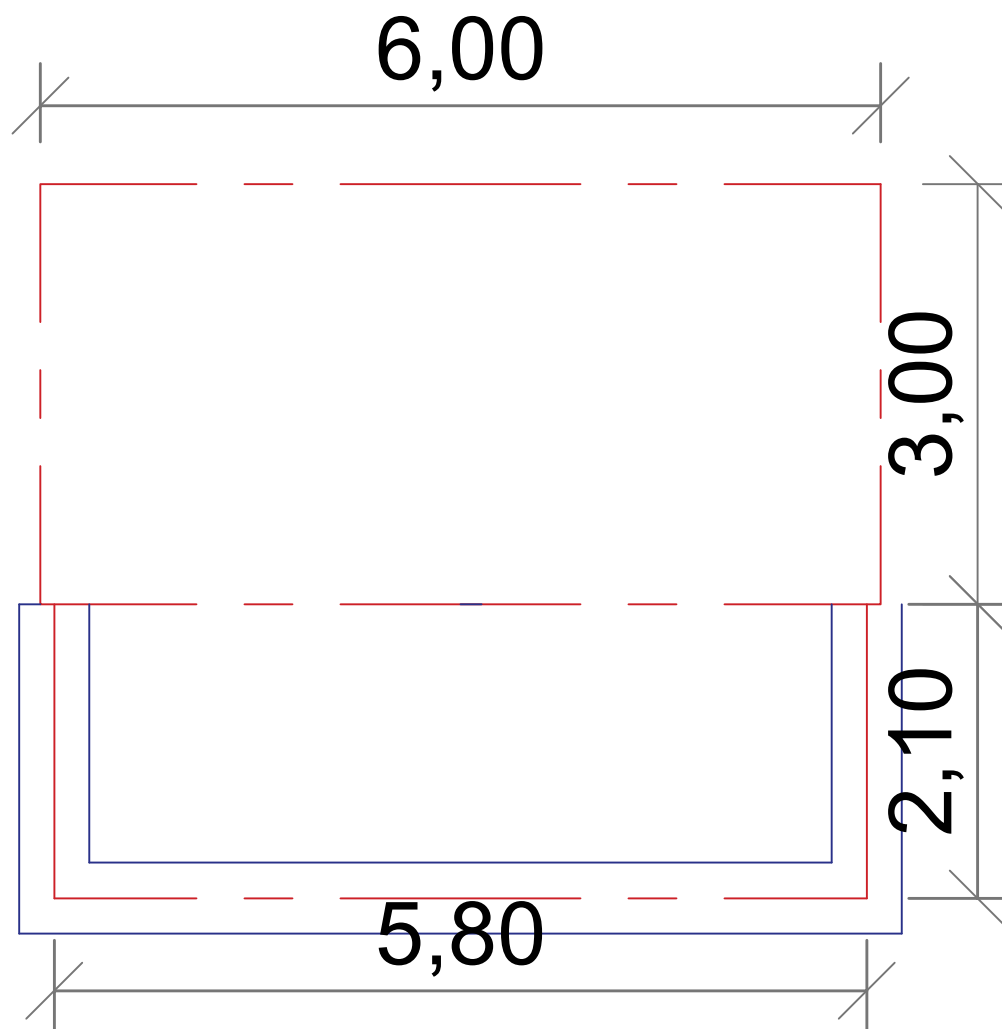
Project Name:	Sheet Name:	Scale & Number:	 Save the Children منظمة رعاية الأطفال
Education in Emergency	Elevation	1:100	
Education Sector		3	




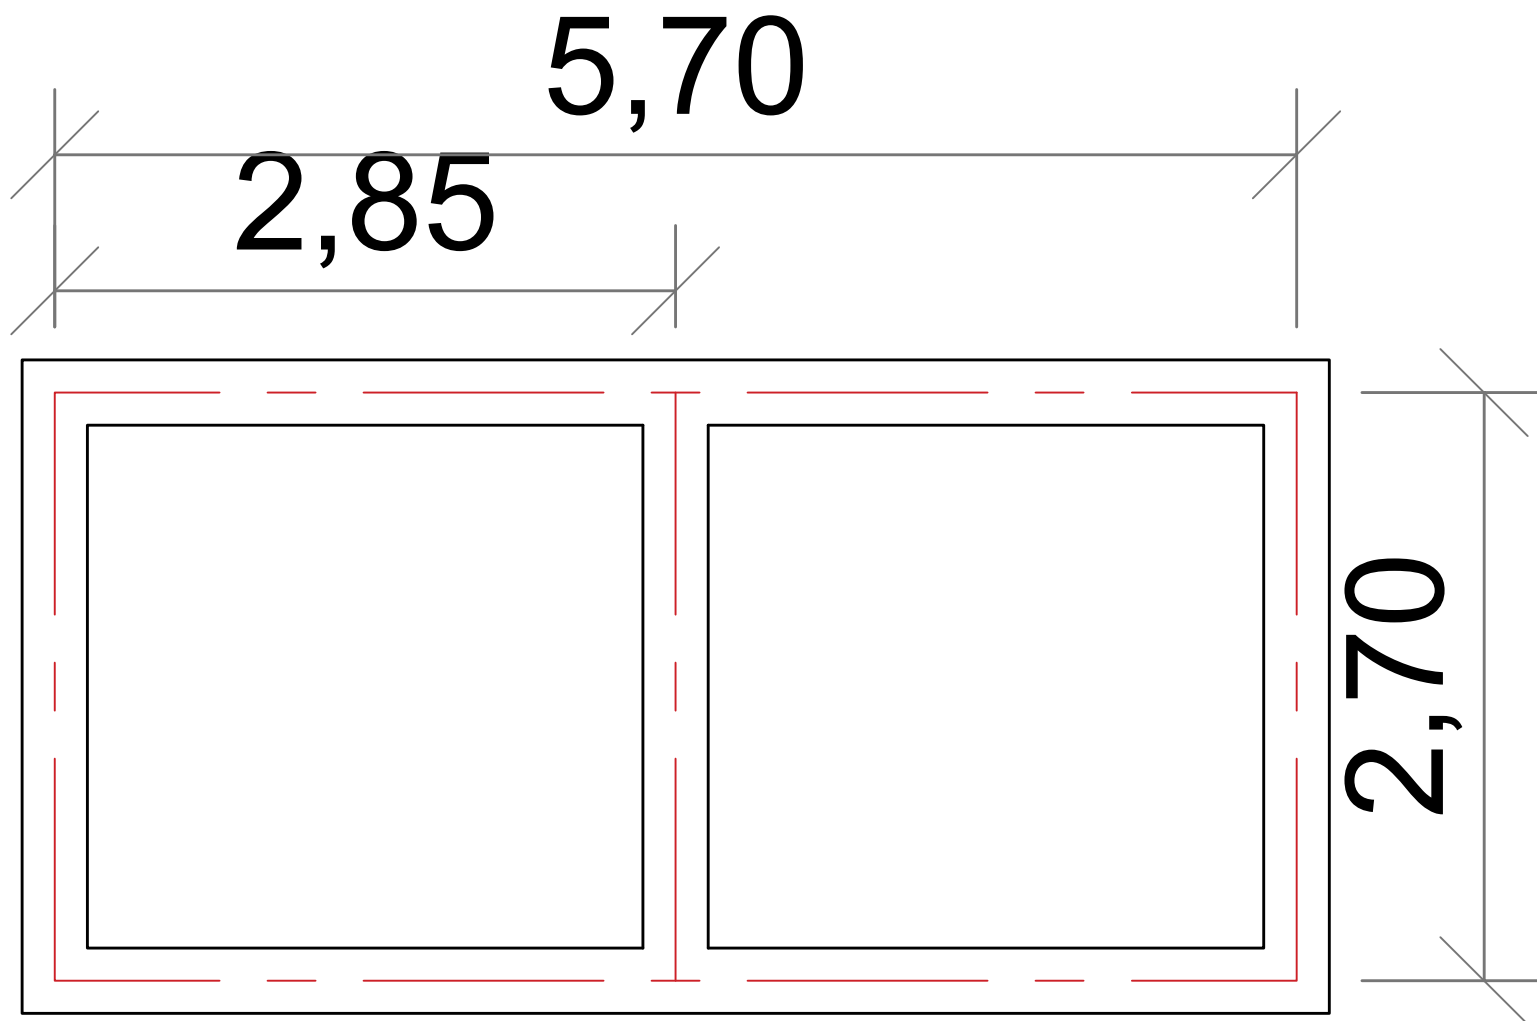
Project Name:	Sheet Name:	Scale & Number:	 Save the Children منظمة رعاية الأطفال
Education in Emergency	Elevation	1:100	
Education Sector		4	




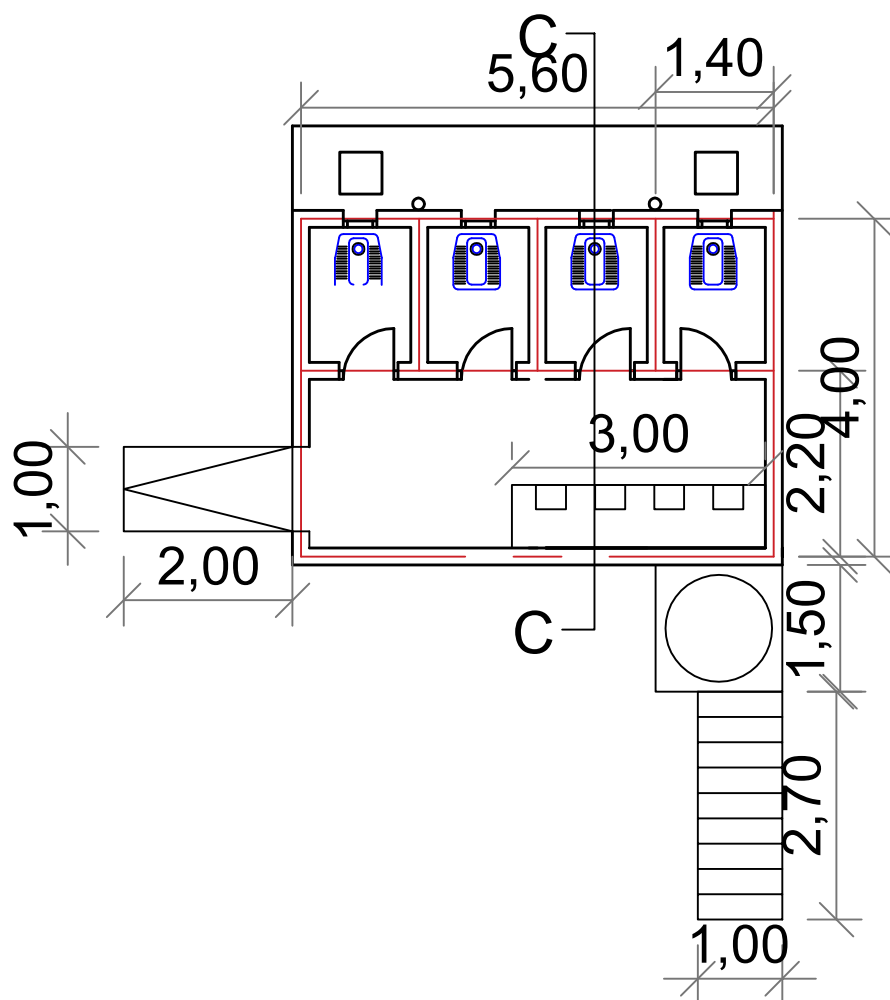
Project Name:	Sheet Name:	Scale & Number:	 Save the Children منظمة رعاية الأطفال
Education in Emergency	Section	1:100	
Education Sector		5	




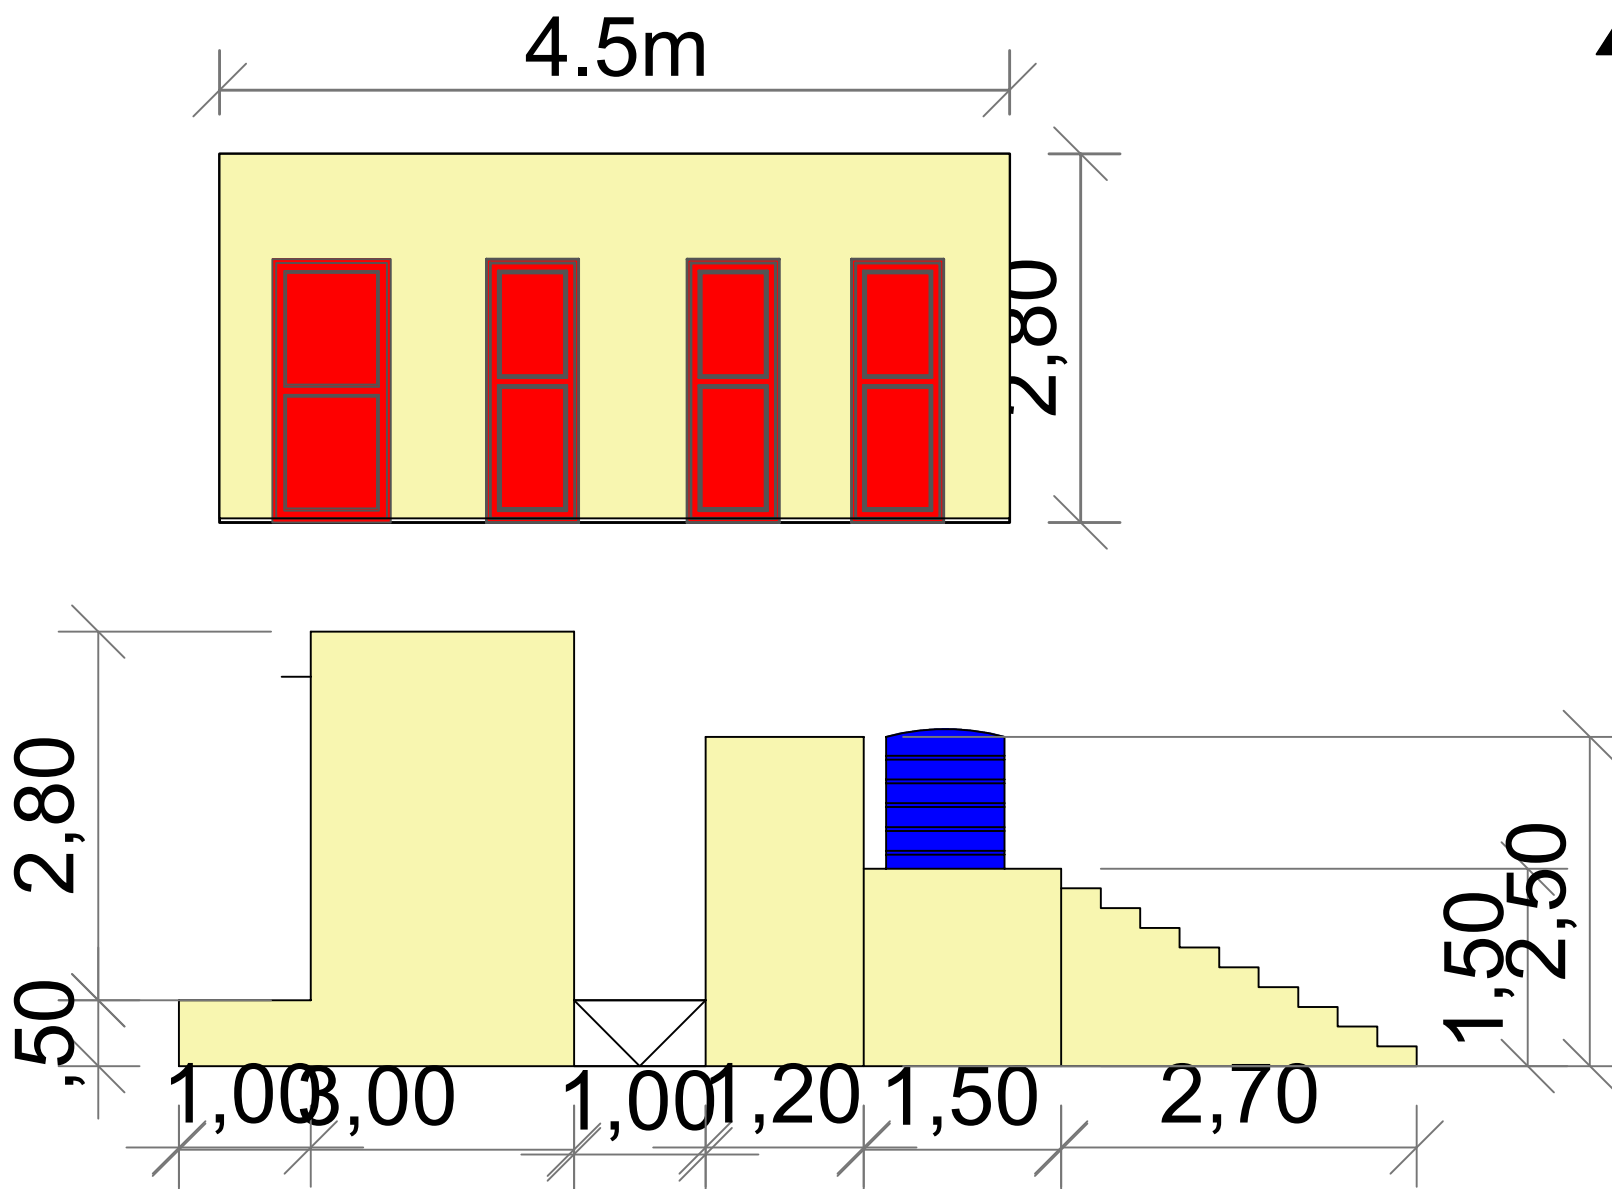
Project Title	Location	Sheet Name	Sheet Number	Scale	 Save the Children
Alkawahla School for Co	White Nile Kosti	Latrine G F P	7	1:100	




Project Title	Location	Sheet Name	Sheet Number	Scale	 Save the Children
Alkawahla School for Co	White Nile Kosti	Latrine G F P	8	1:100	



Project Title	Location	Sheet Name	Sheet Number	Scale	
Alkawahla School for Co	White Nile Kosti	Latrine G F P	9	1:100	 Save the Children



Project Title	Location	Sheet Name	Sheet Number	Scale	
Alkawahla School for Co	White Nile Kosti	Latrine Elevation	11	1:100	 Save the Children