
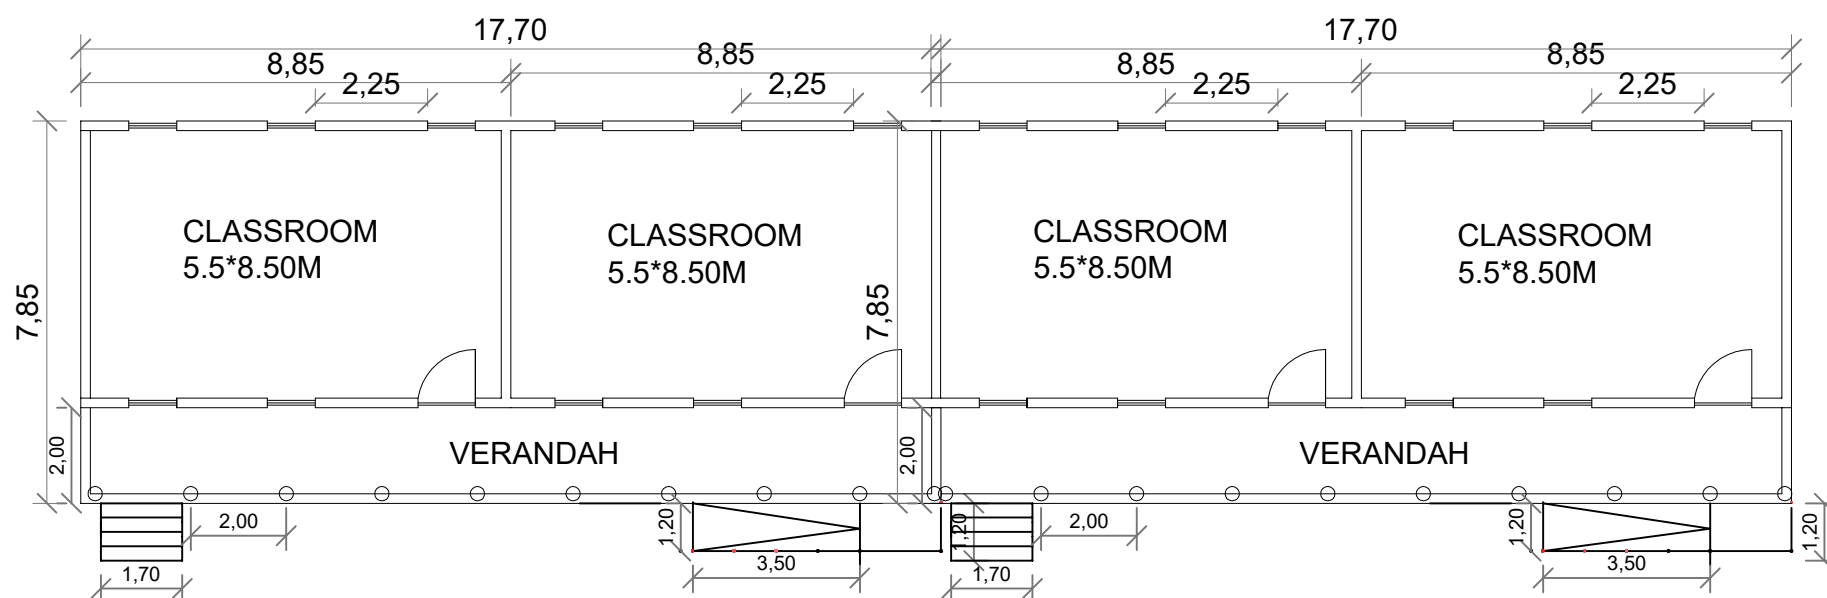

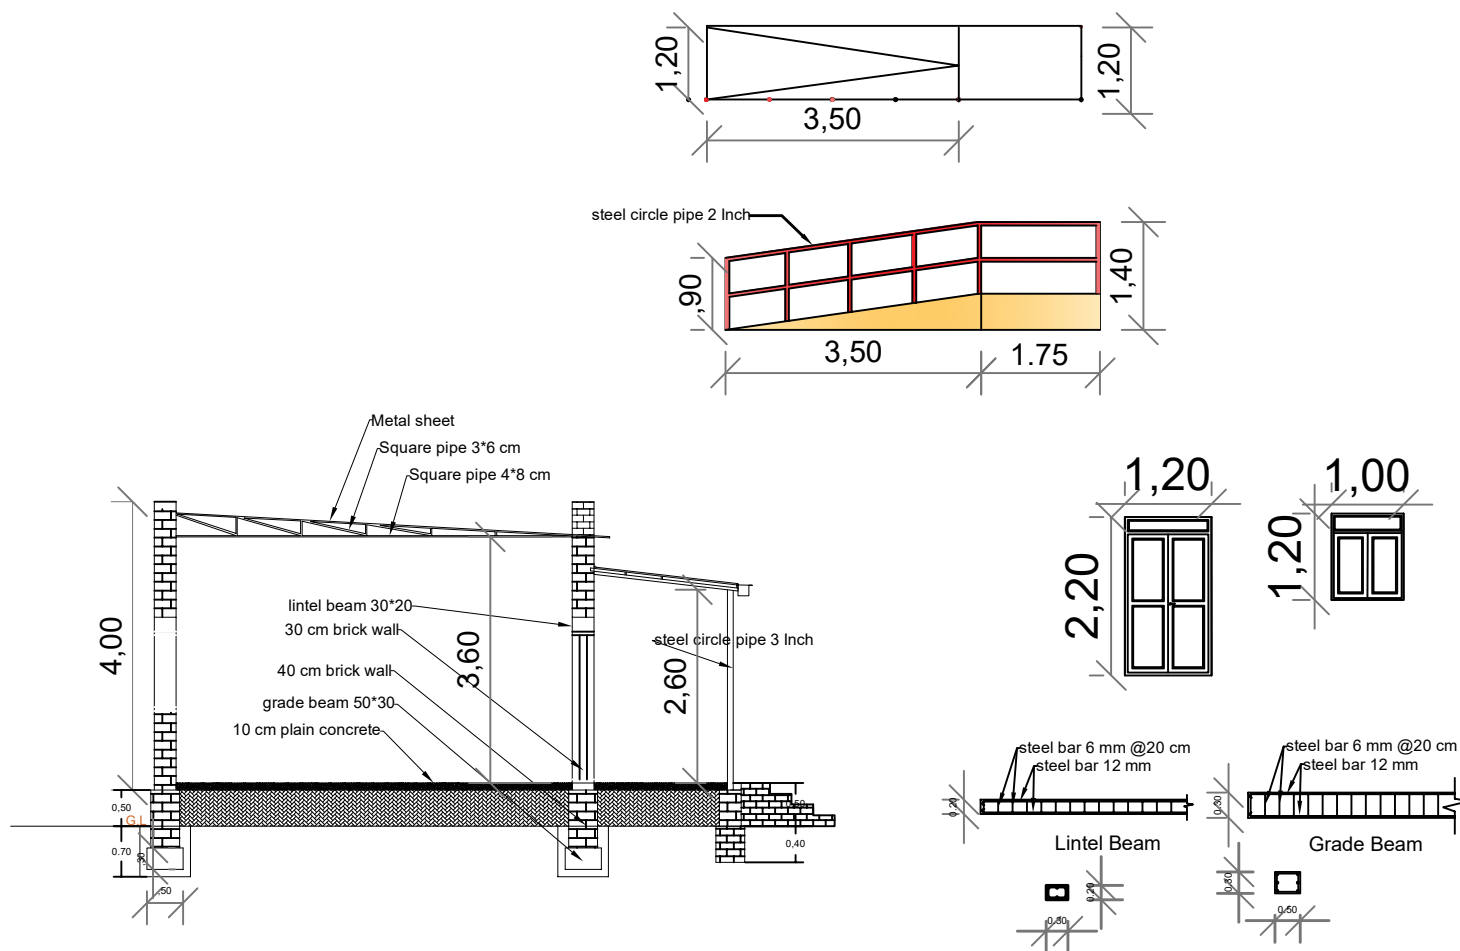


Project Title	Location	Sheet Name	Sheet Number	Scale	
Etehad Gouz Esalam School	White Nile Kosti	Ground Floor Plan	1	1:100	 <b>Save the Children</b>



Project Title	Location	Sheet Name	Sheet Number	Scale	 Save the Children
Etehad Gouz Esalam School	White Nile Kosti	Ground Floor Plan	2	1:100	



Project Title

Etehad Gouz Esalam School

Location

White Nile Kosti

Sheet Name

Classroom Section

Sheet Number


3


Scale

1:100



**Save the Children**

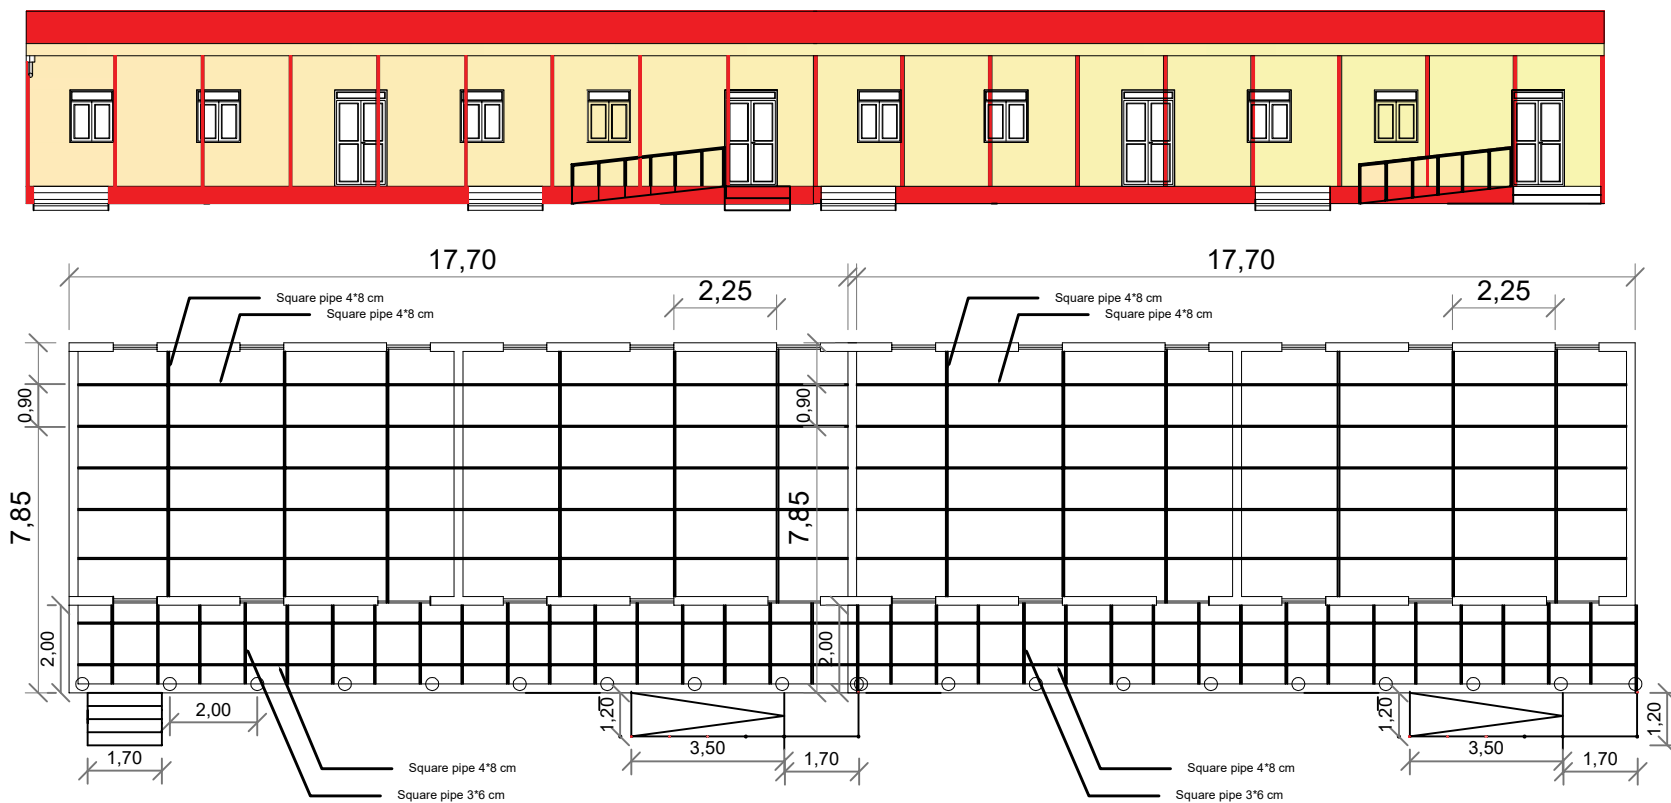

Project Title	Location	Sheet Name	Sheet Number	Scale	
Etehad Gouz Esalam School	White Nile Kosti	Elevation and Roof Details	4	1:100	 <b>Save the Children</b>