
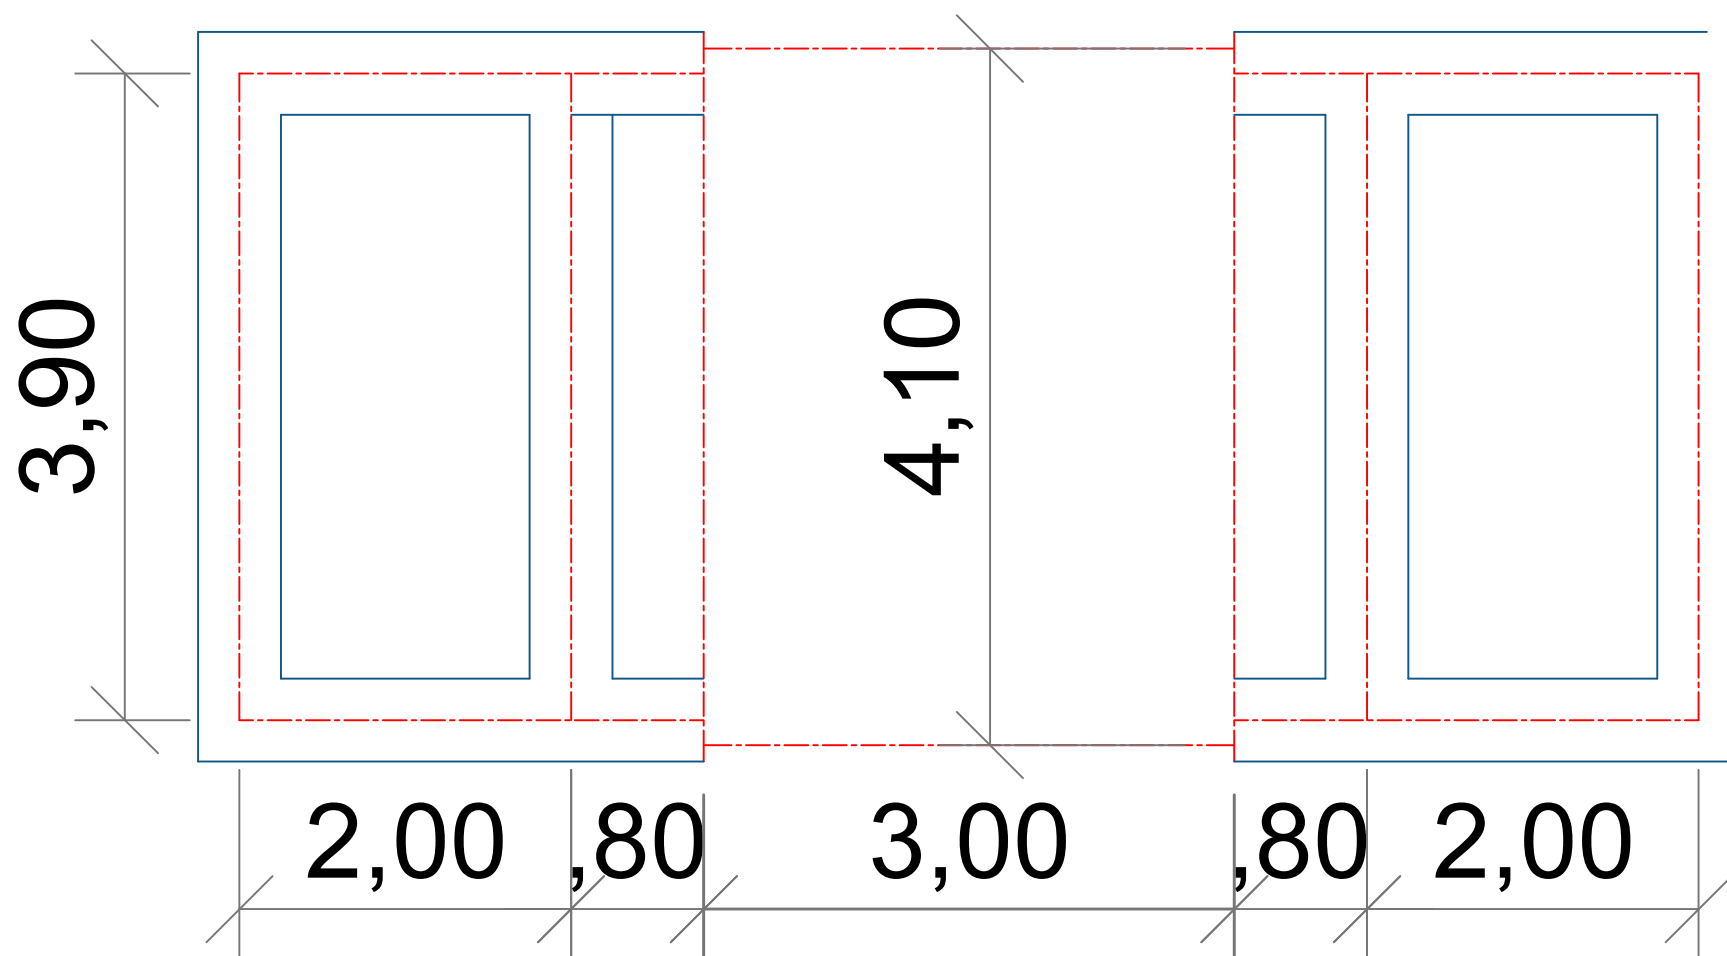

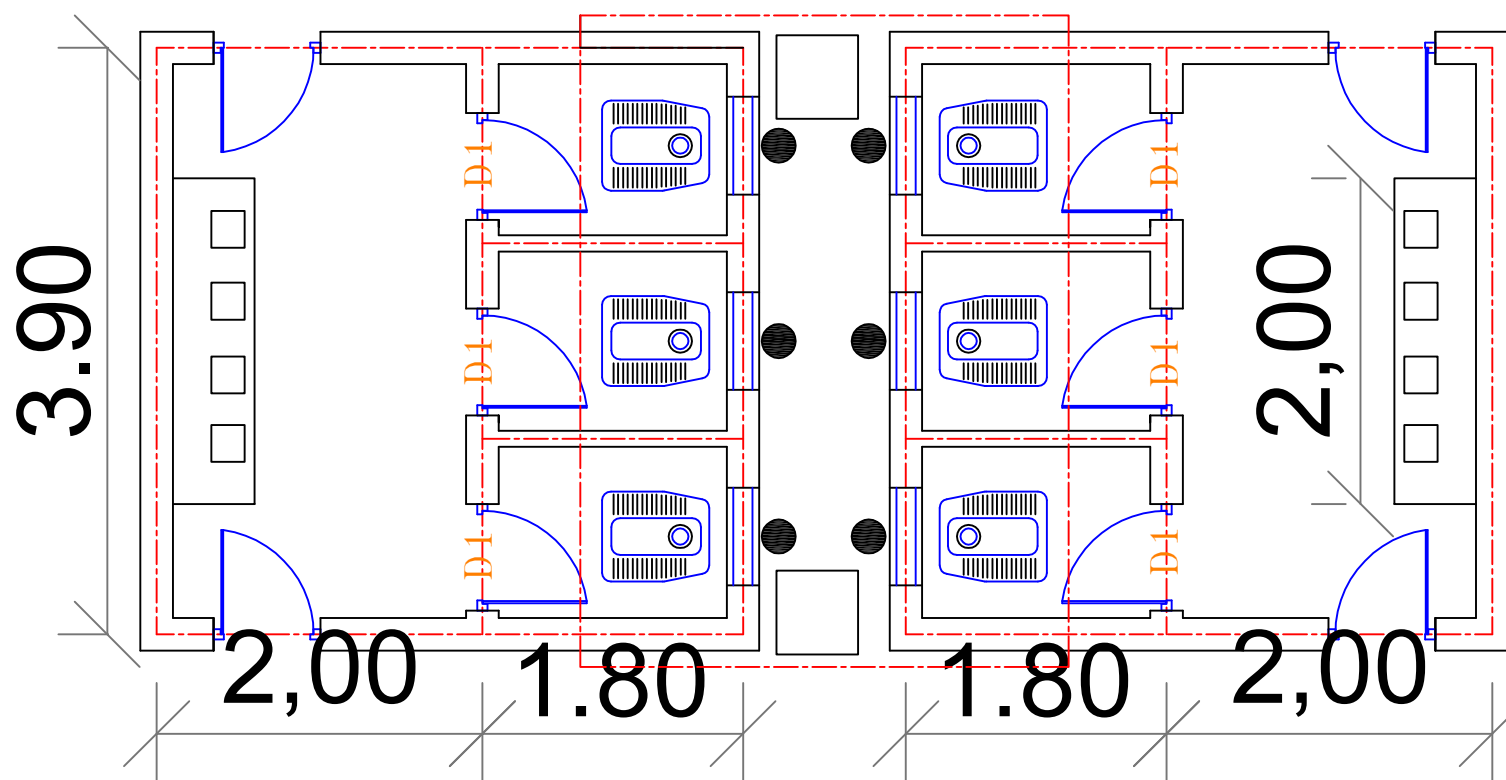


Project Title	Location	Sheet Name	Sheet Number	Scale	
Hajr Asalia School for Co	White Nile Kosti	Site Plan	1	1:100	 Save the Children



Project Title	Location	Sheet Name	Sheet Number	Scale	 Save the Children
Hajr Asalia School for Coo	White Nile Kosti	Latrine G F P	2	1:100	



Project Title

Hajr Asalia School for Co

Location

White Nile Kosti

Sheet Name

Latrine G F P

Sheet Number


3


Scale


1:100





Save the Children

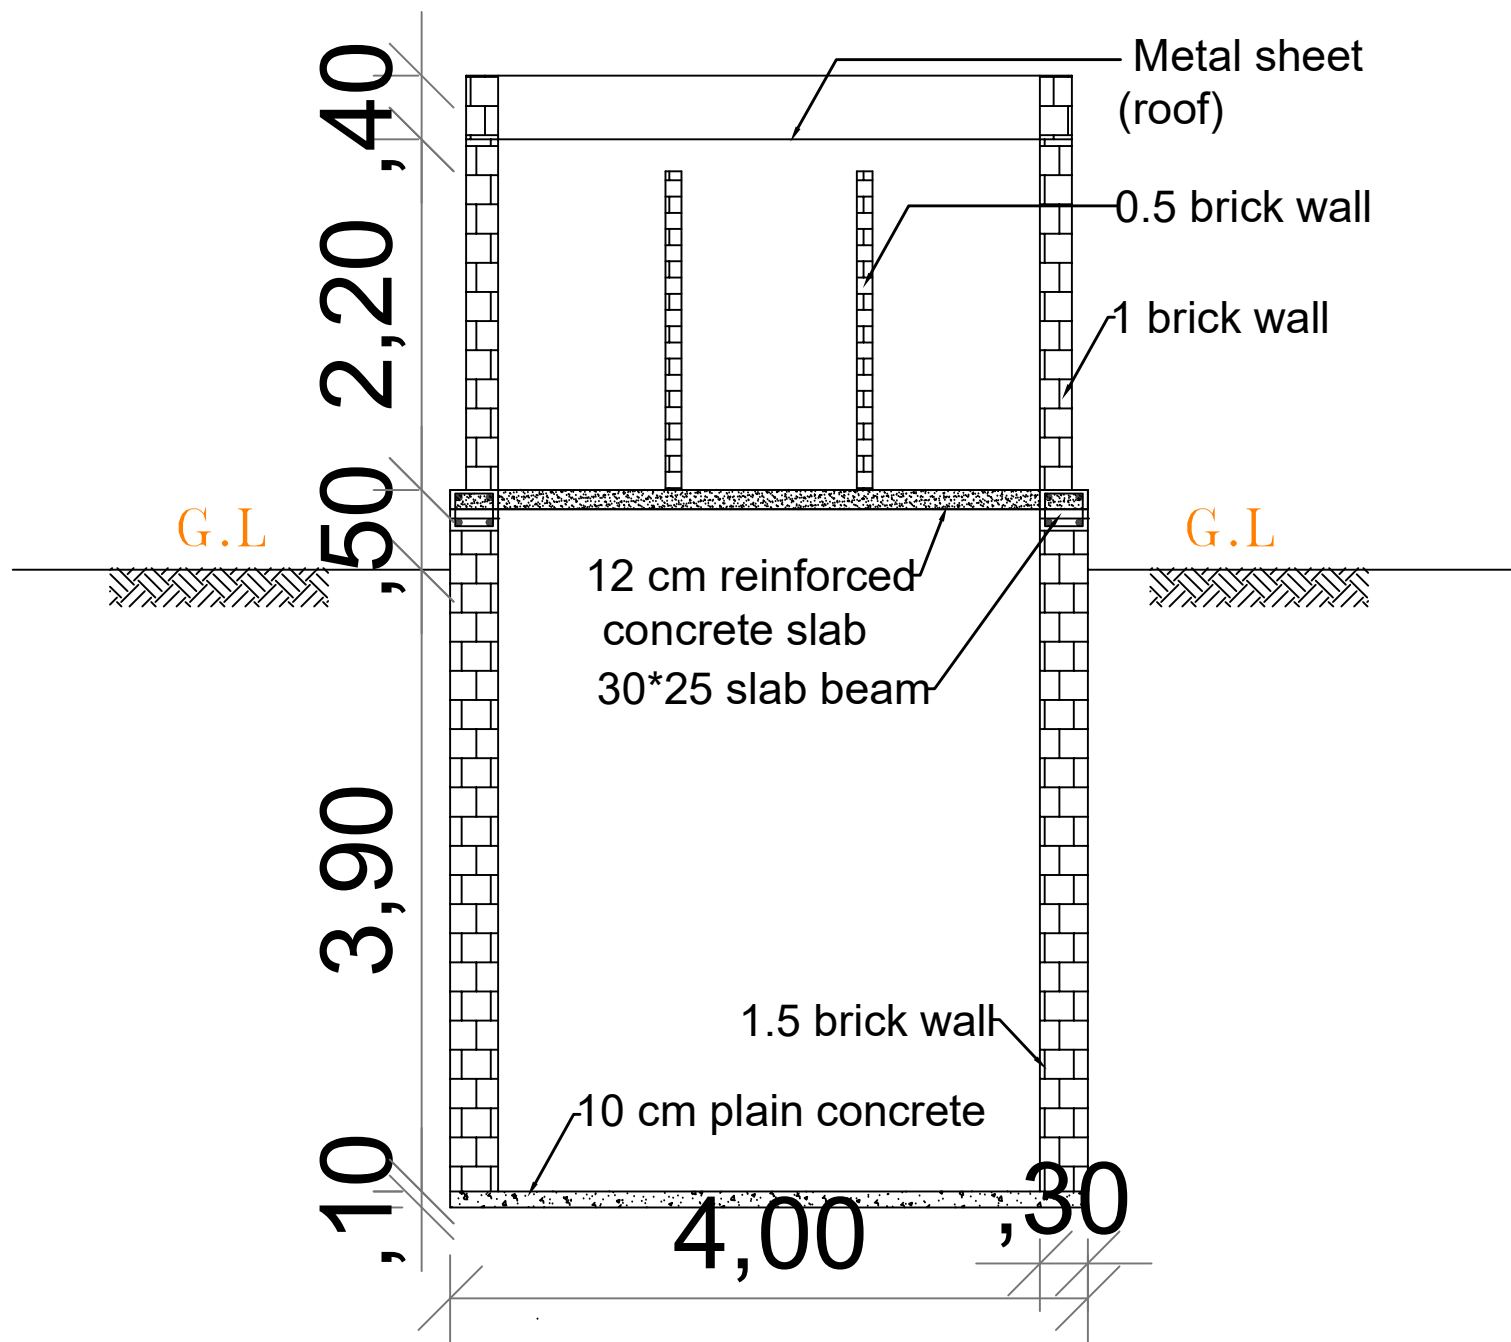

Project Title	Location	Sheet Name	Sheet Number	Scale	
Hajr Asalia School for Co	White Nile Kosti	Latrine Section	4	1:100	 Save the Children

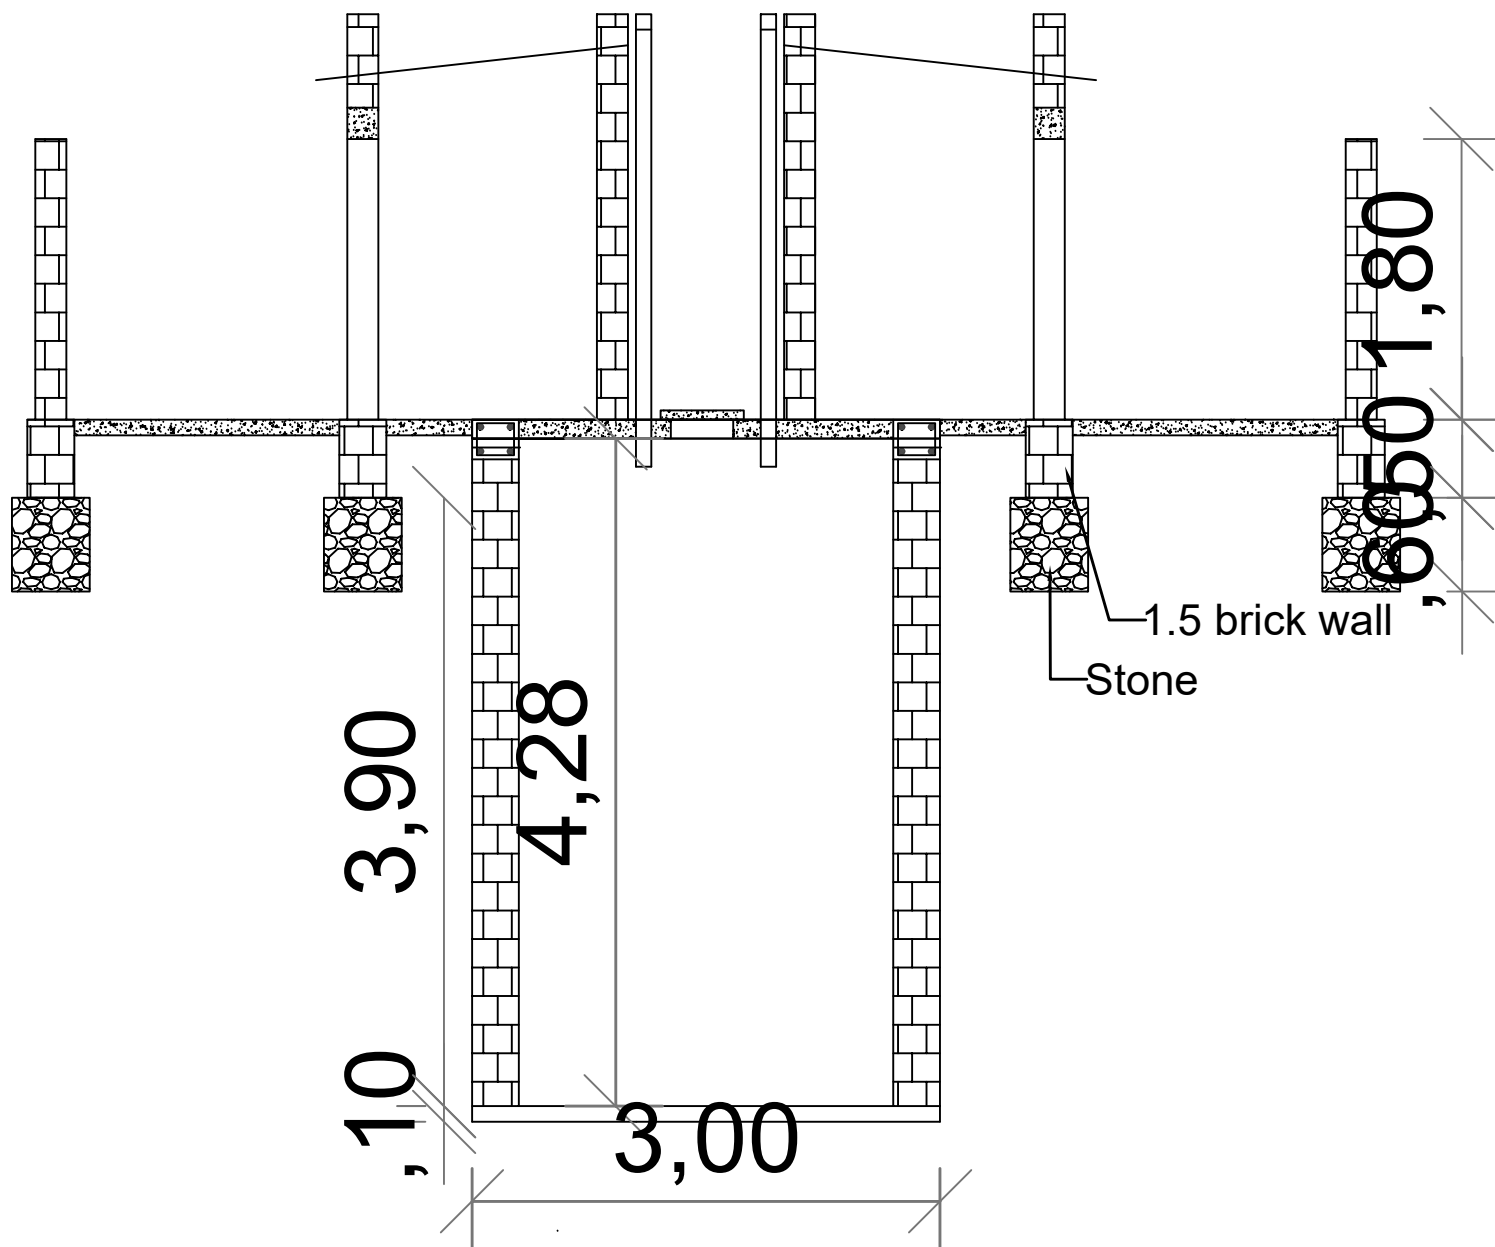

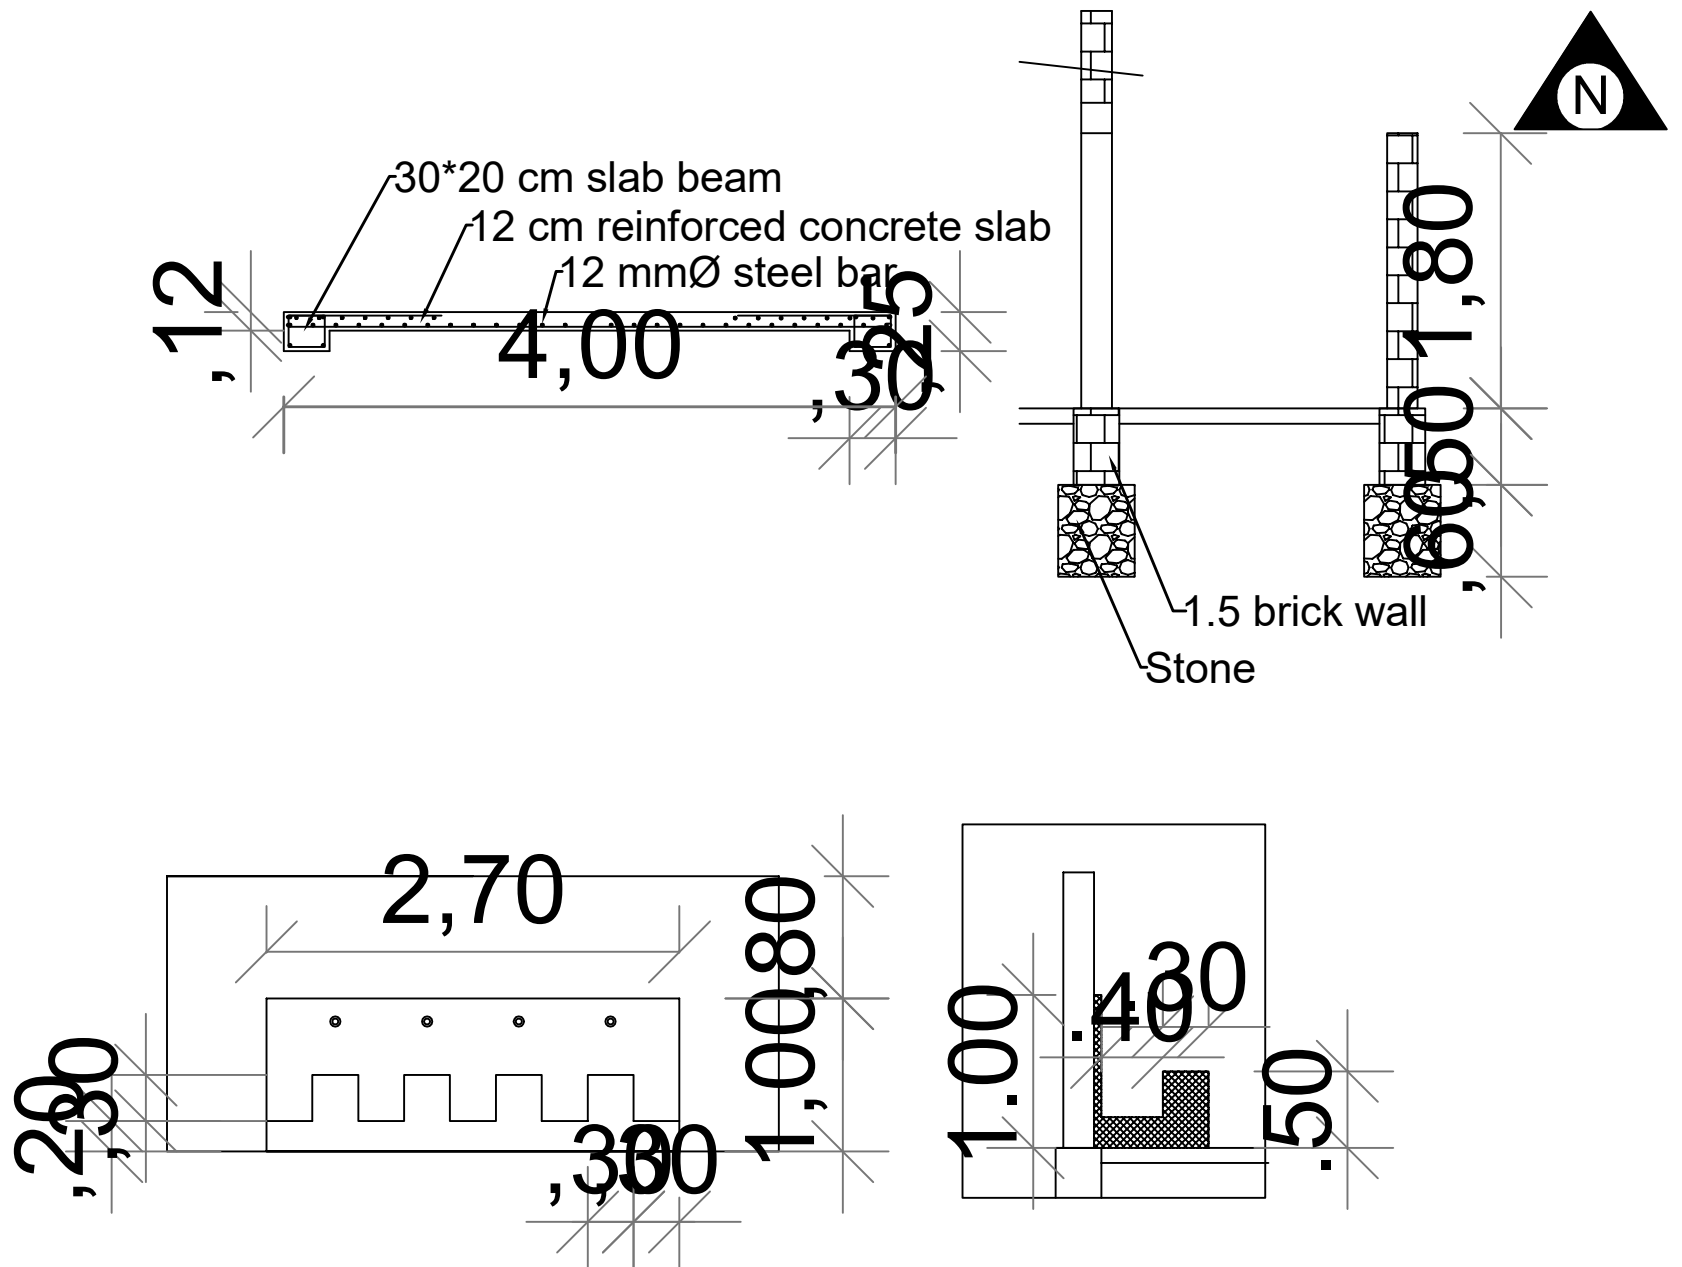

Project Title	Location	Sheet Name	Sheet Number	Scale	
Hajr Asalia School for Co	White Nile Kosti	Latrine Section and Details	6	1:100	 Save the Children




2,60

,70

1,80

G.L

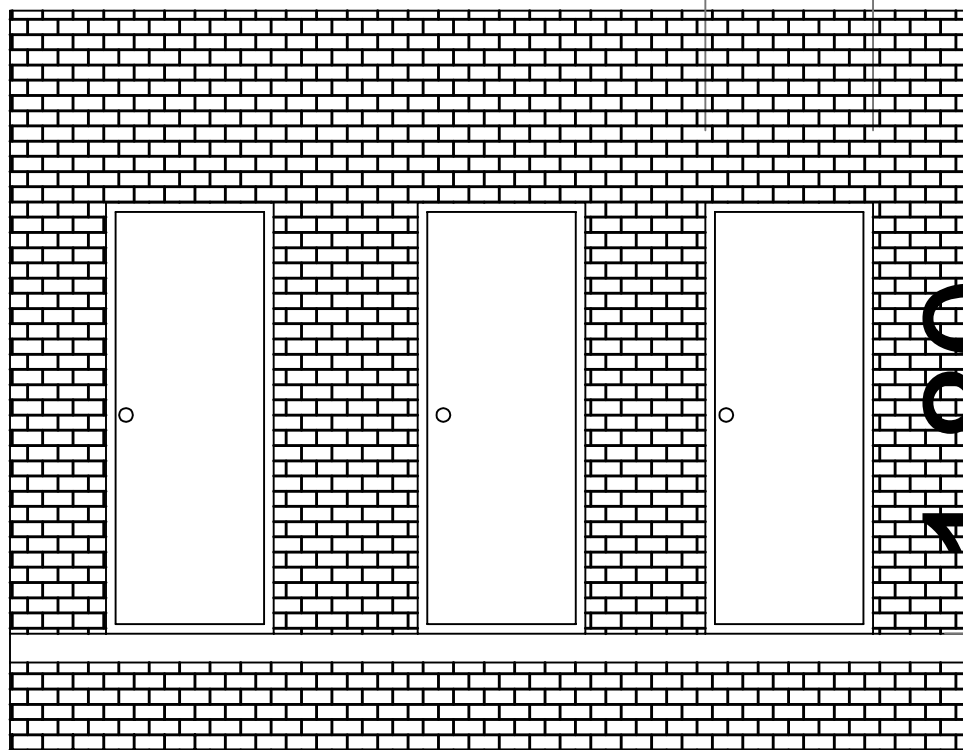

Project Title

Hajr Asalia School for Co

Location

White Nile Kosti

Sheet Name

Latrine Elevation

Sheet Number

7

Scale

1:100



Save the Children