



Fence Shape

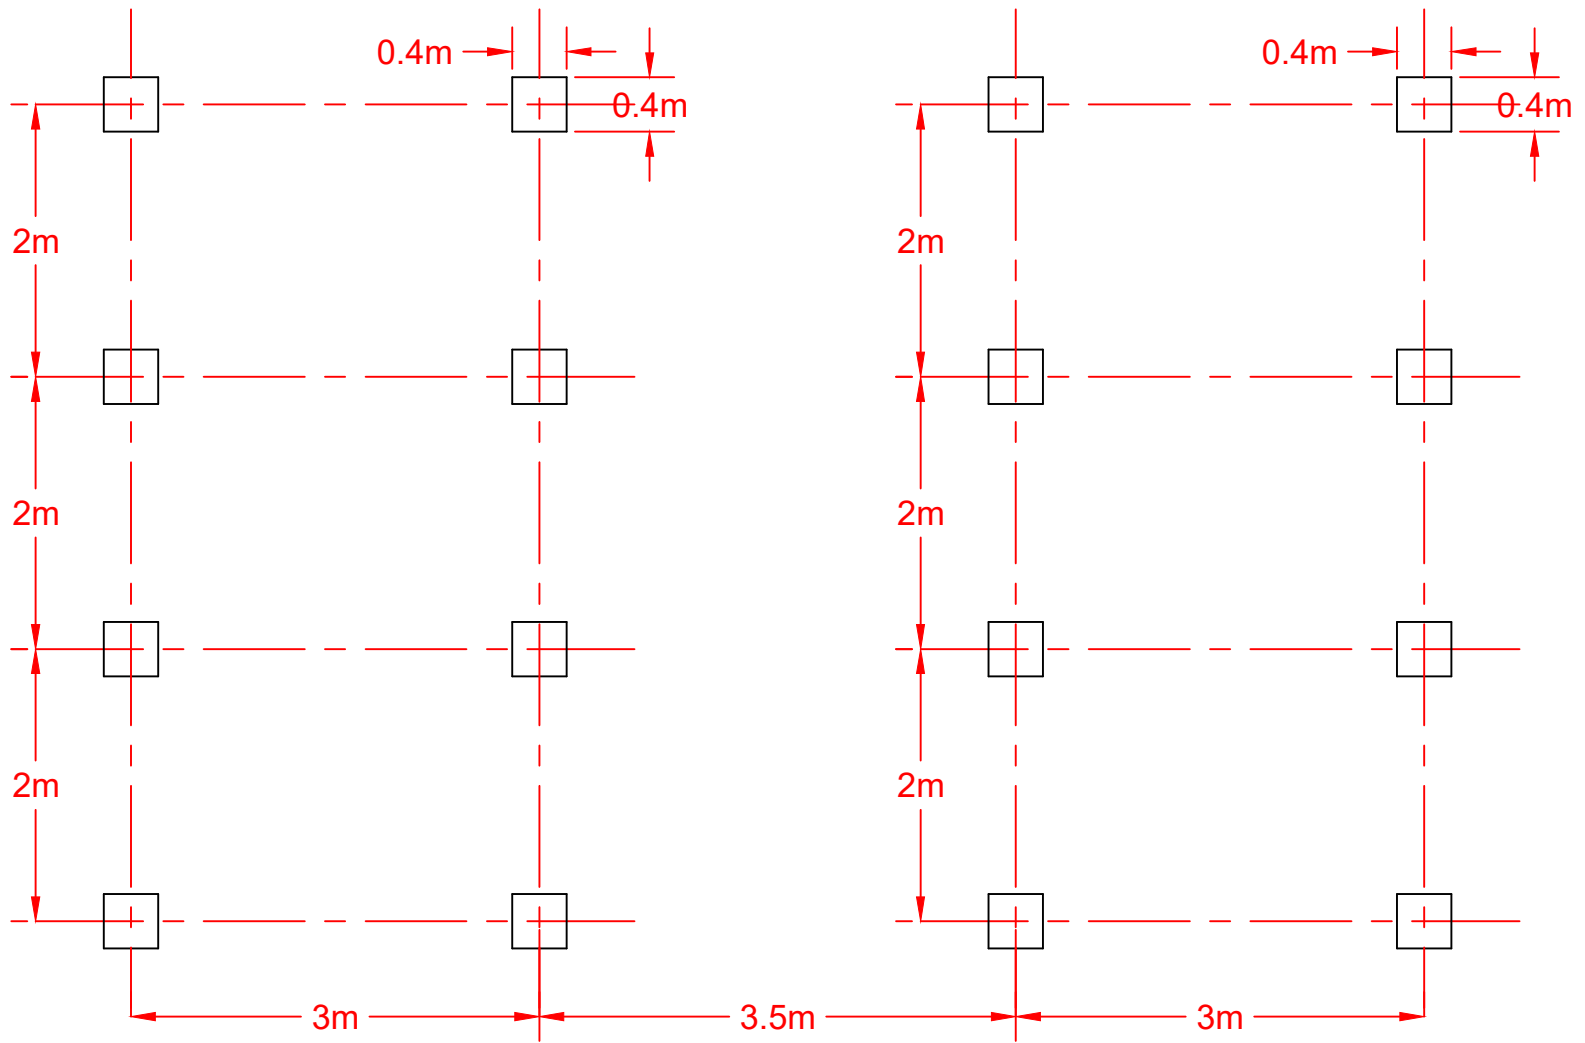


Foundation Plan

Design of Solar Power Pumping System for Al Enqaz and Al Andalus BHs in Wad Madani

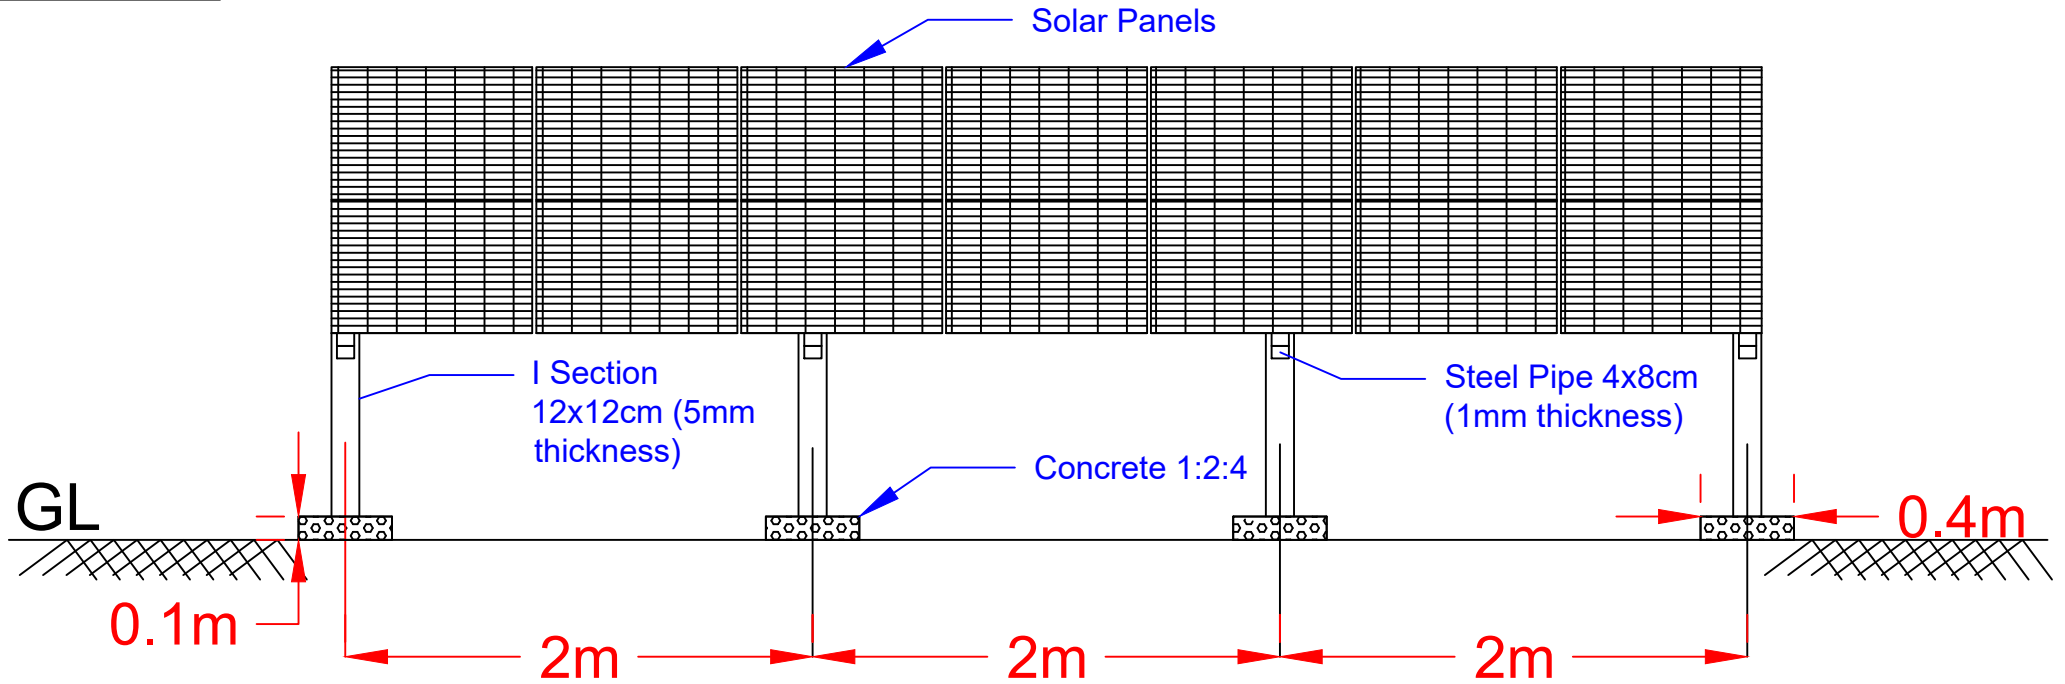


Front View

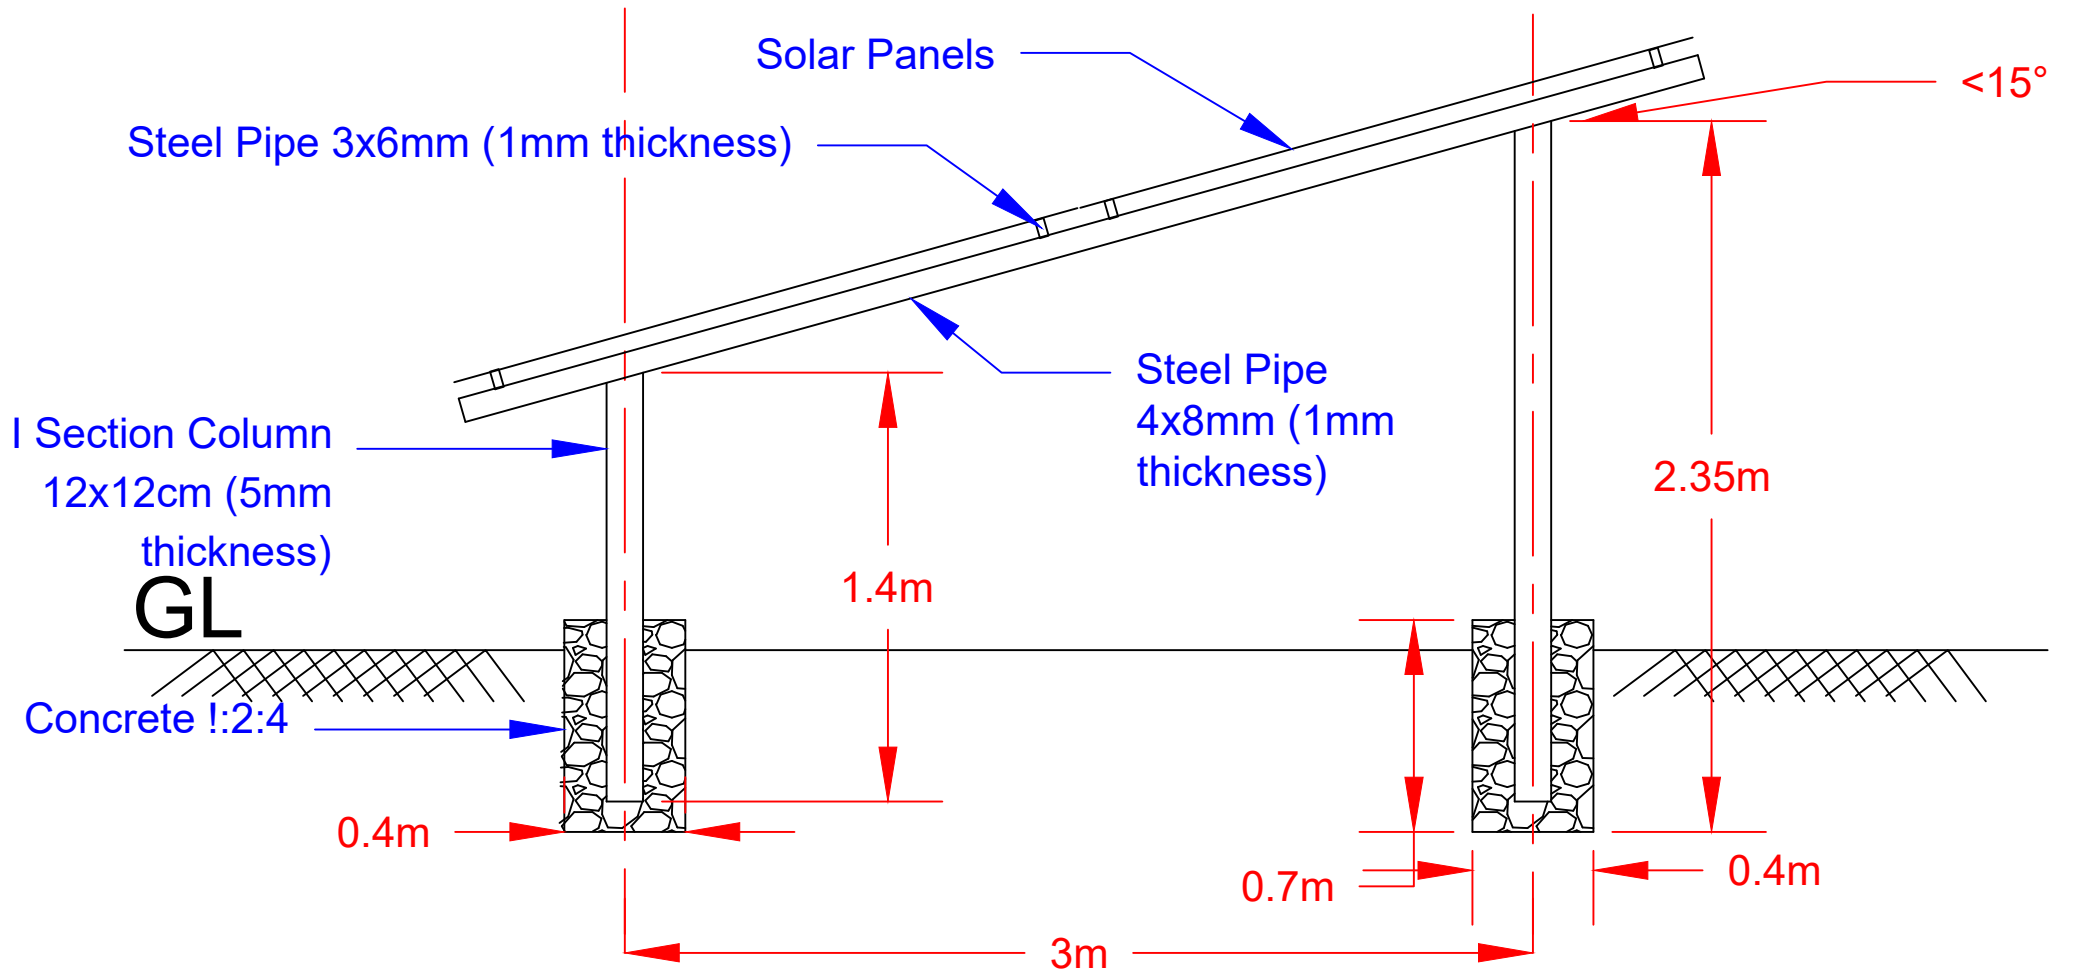

Side View

Design of Solar Power Pumping System for Al Enqaz and Al Andalus BHs in Wad Madani

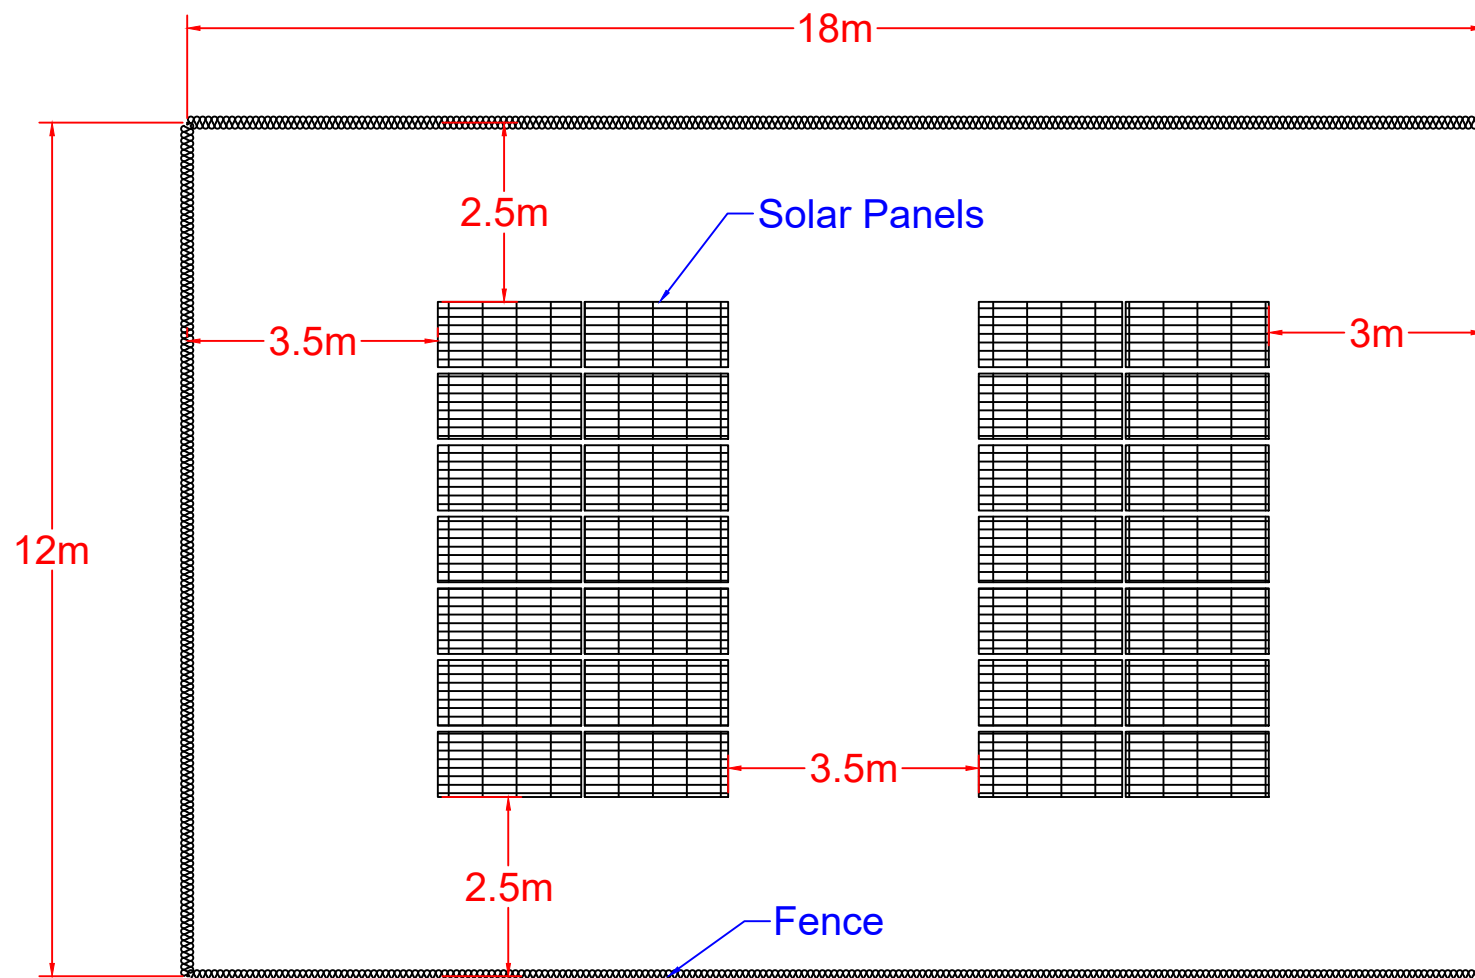

Top View

Design of Solar Power Pumping System for Al Inqaz and Al Andalus BHs in Wad Madani

ALIGHT Office - Al Gezira State

Date: 15/8/2023