
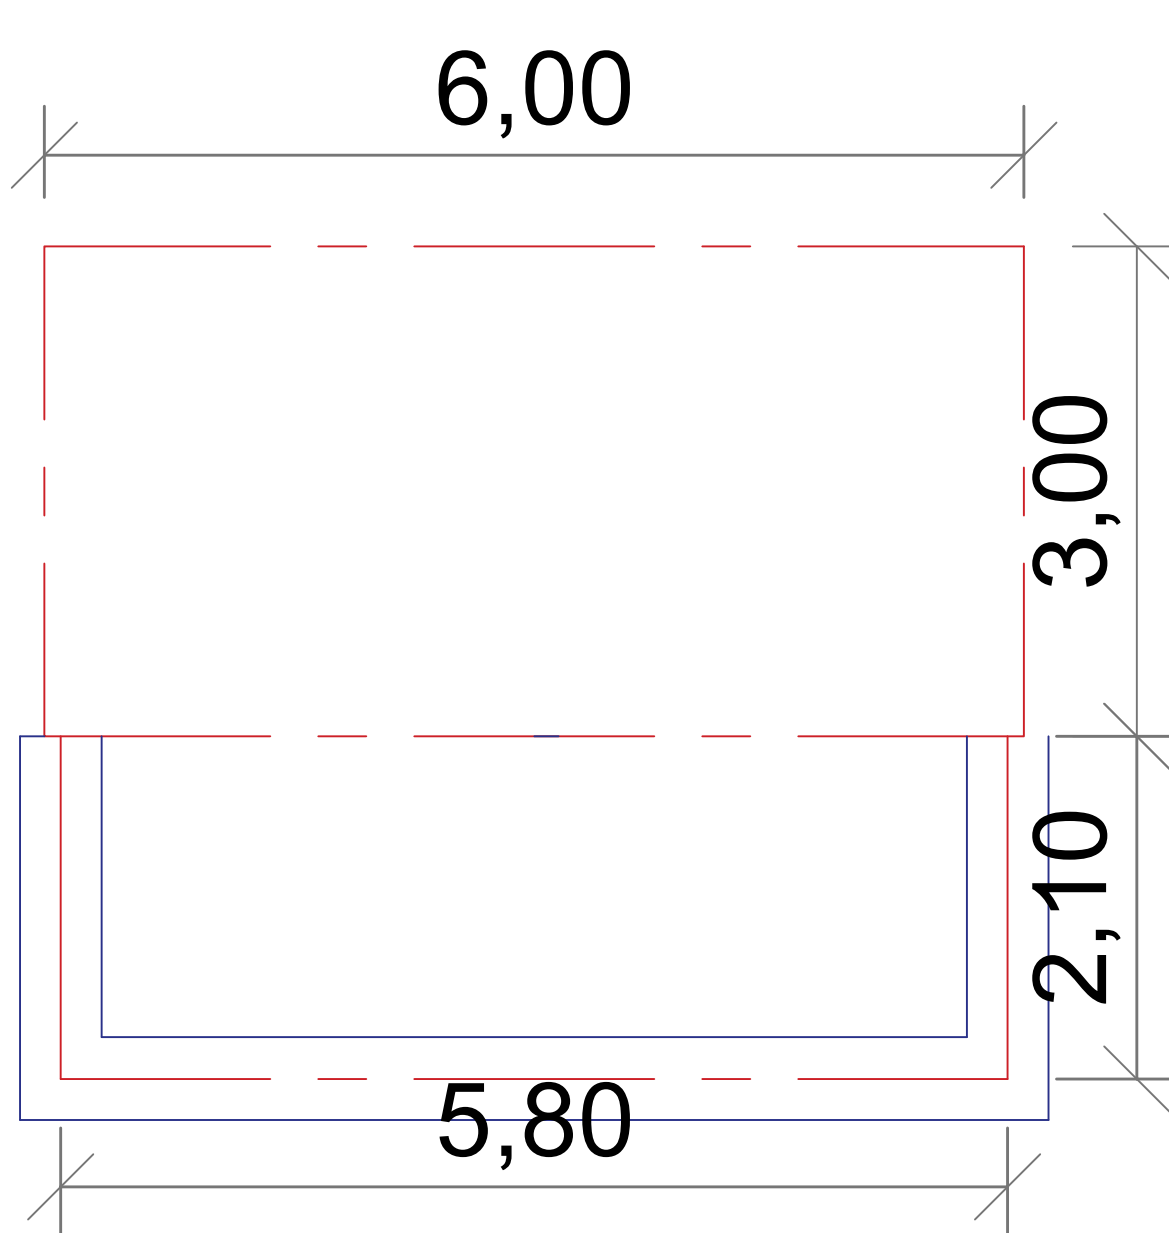


Project Title	Location	Sheet Name	Sheet Number	Scale	 Save the Children
El-Sharifiyer School for Co	White Nile Kosti	Sit Plan	1	1:100	



Project Title

El-Sharifiyer School for Co

Location

White Nile Kosti

Sheet Name

Latrine G F P

Sheet Number


2


Scale


1:100




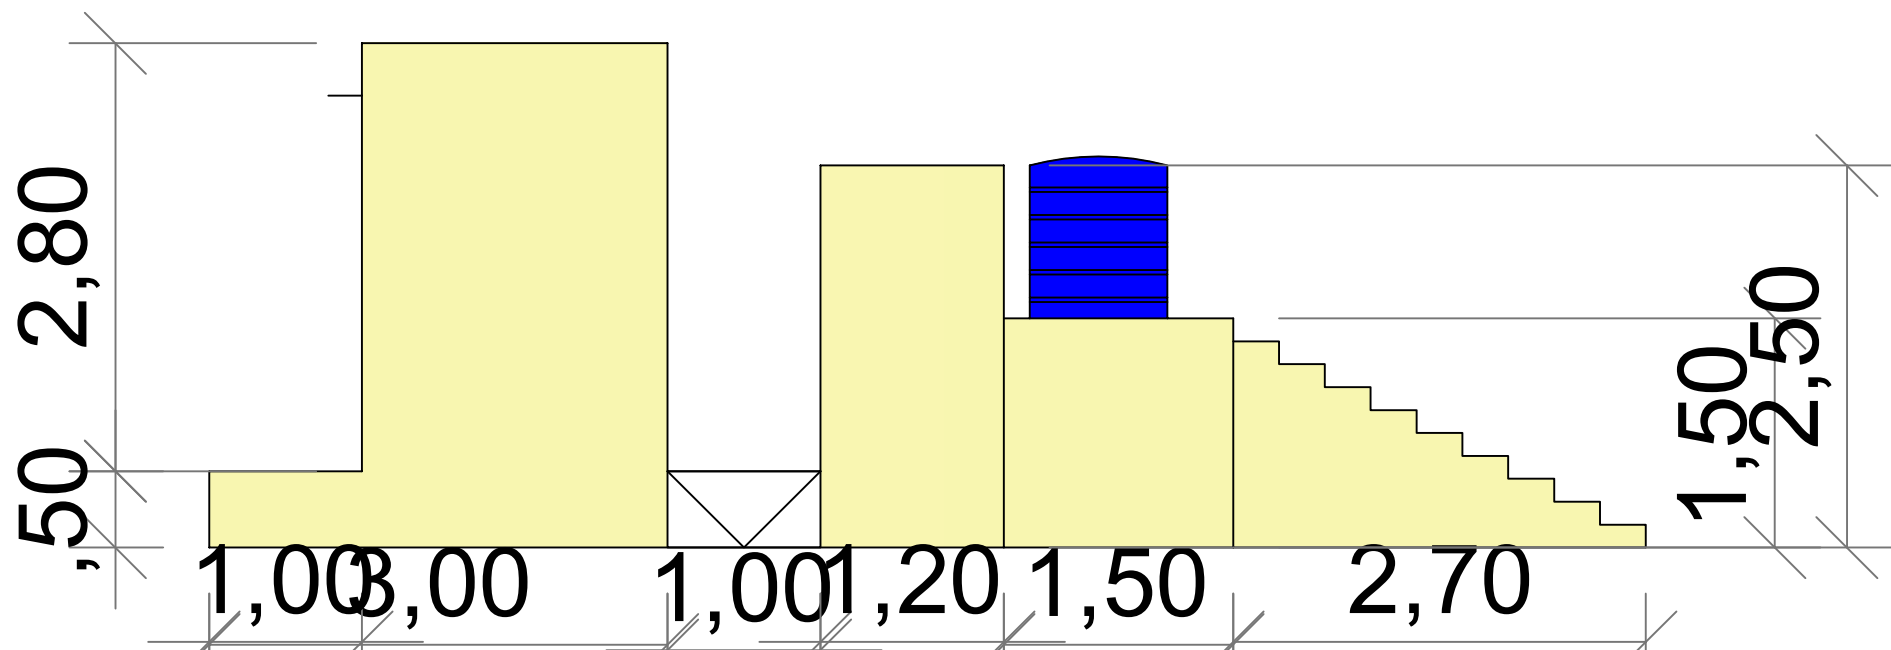
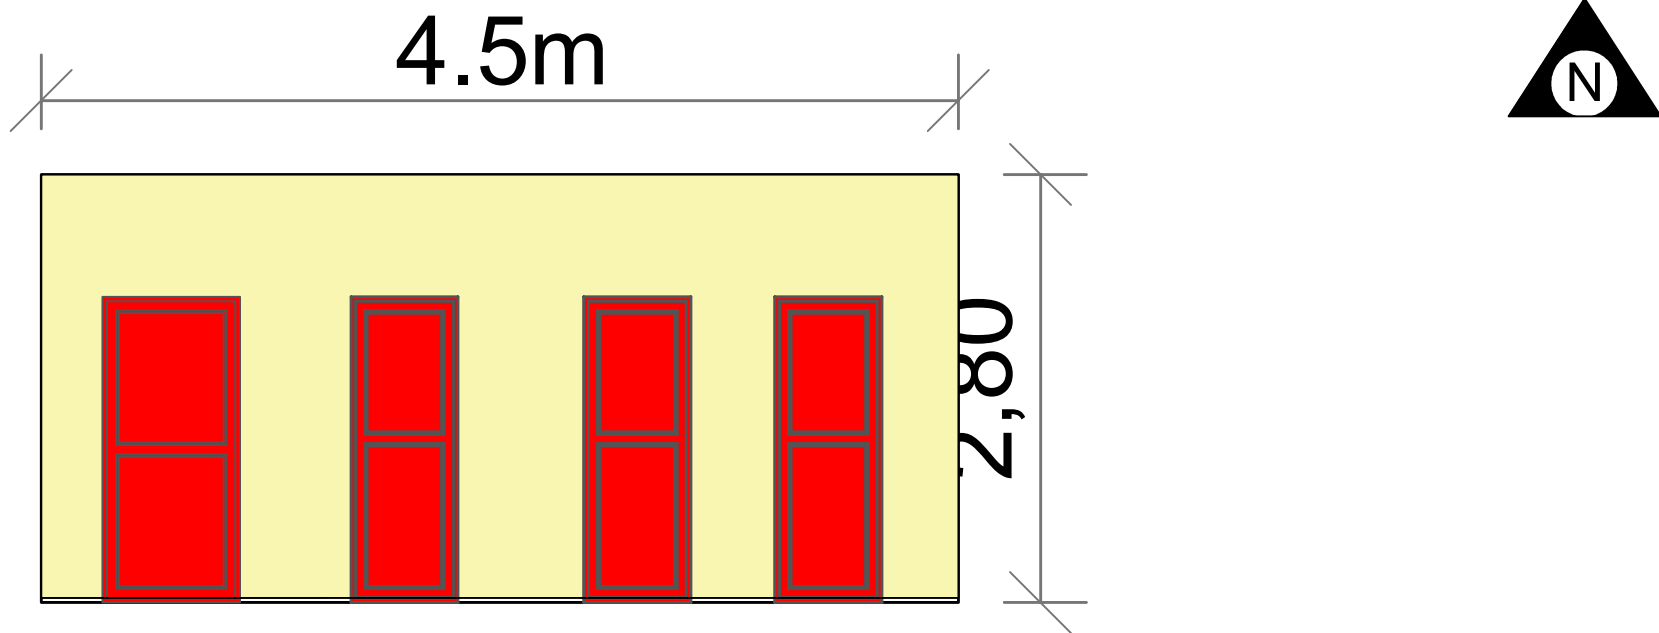
Save the Children

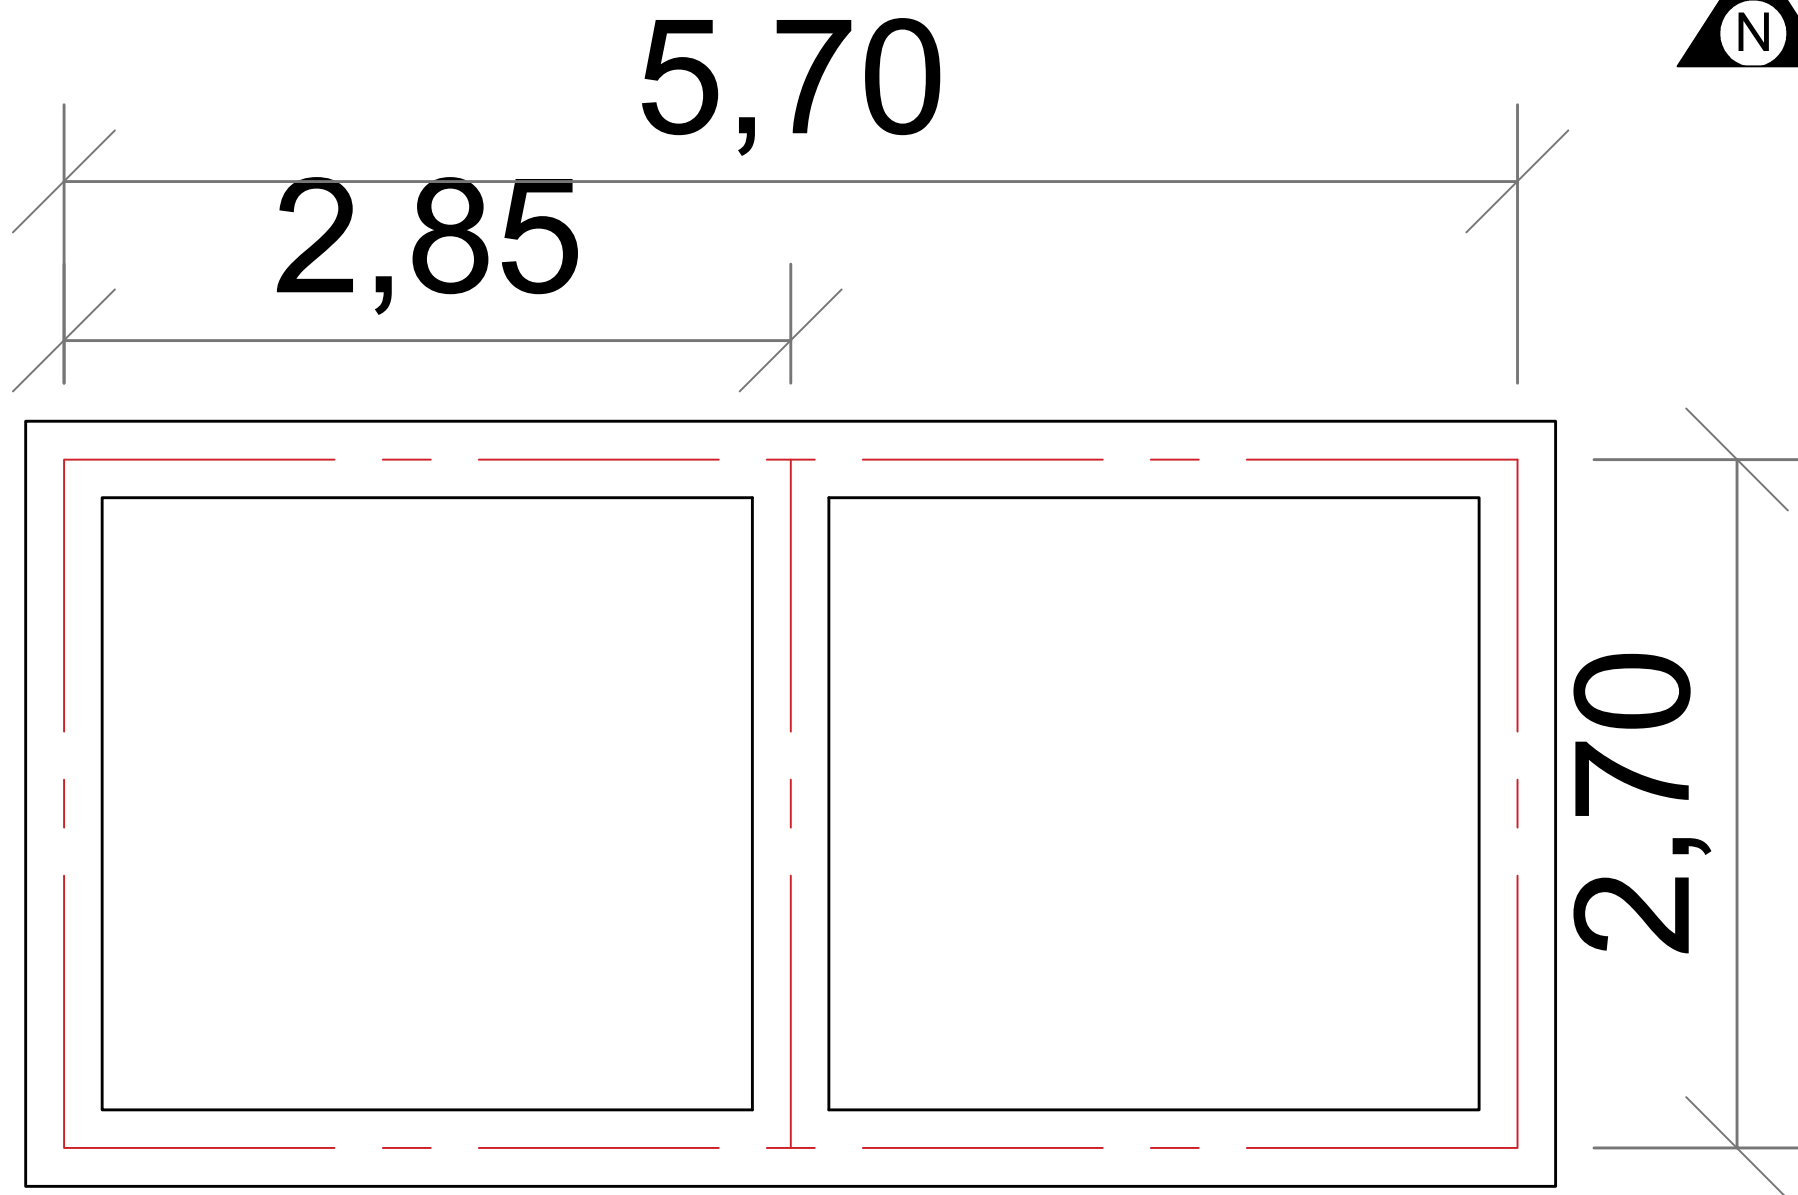


Project Title	Location	Sheet Name	Sheet Number	Scale	 Save the Children
El-Sharifiyer School for Co	White Nile Kosti	Latrine G F P	3	1:100	

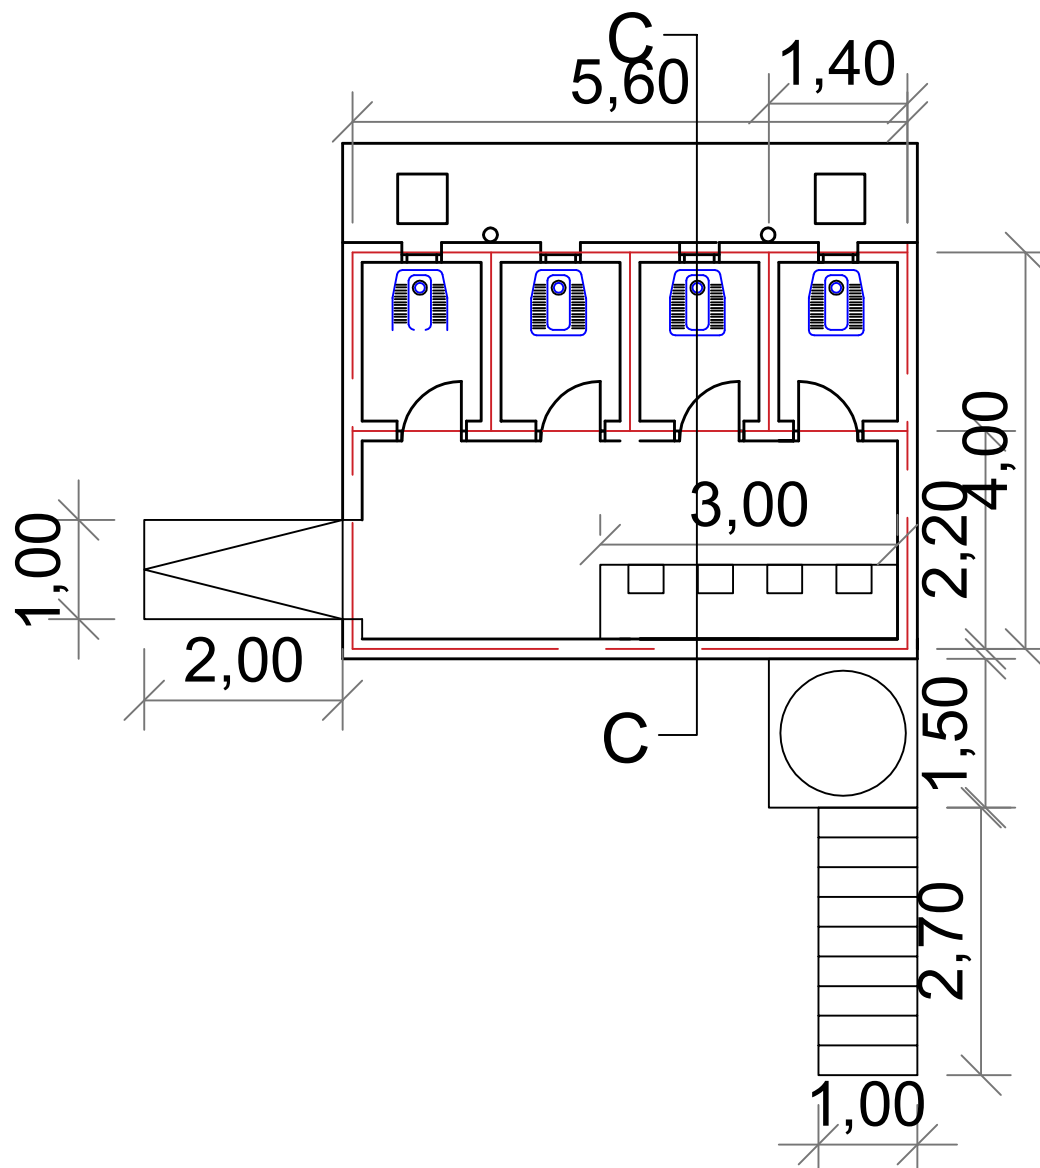

Project Title	Location	Sheet Name	Sheet Number	Scale	
El-Sharifiyer School for Co	White Nile Kosti	Latrine G F P	4	1:100	 Save the Children



Project Title	Location	Sheet Name	Sheet Number	Scale	 Save the Children
El-Sharifiyer School for Co	White Nile Kosti	Latrine Elevation	6	1:100	