
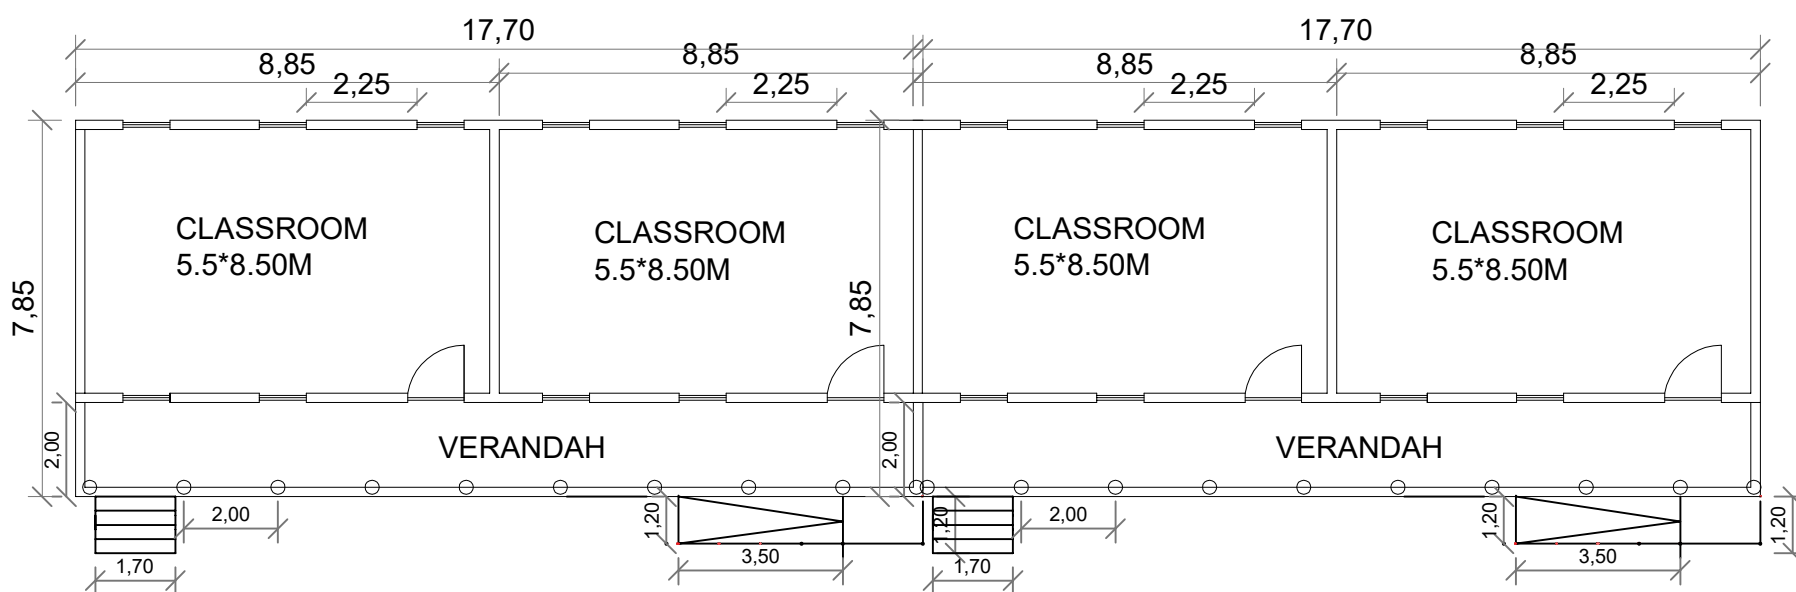
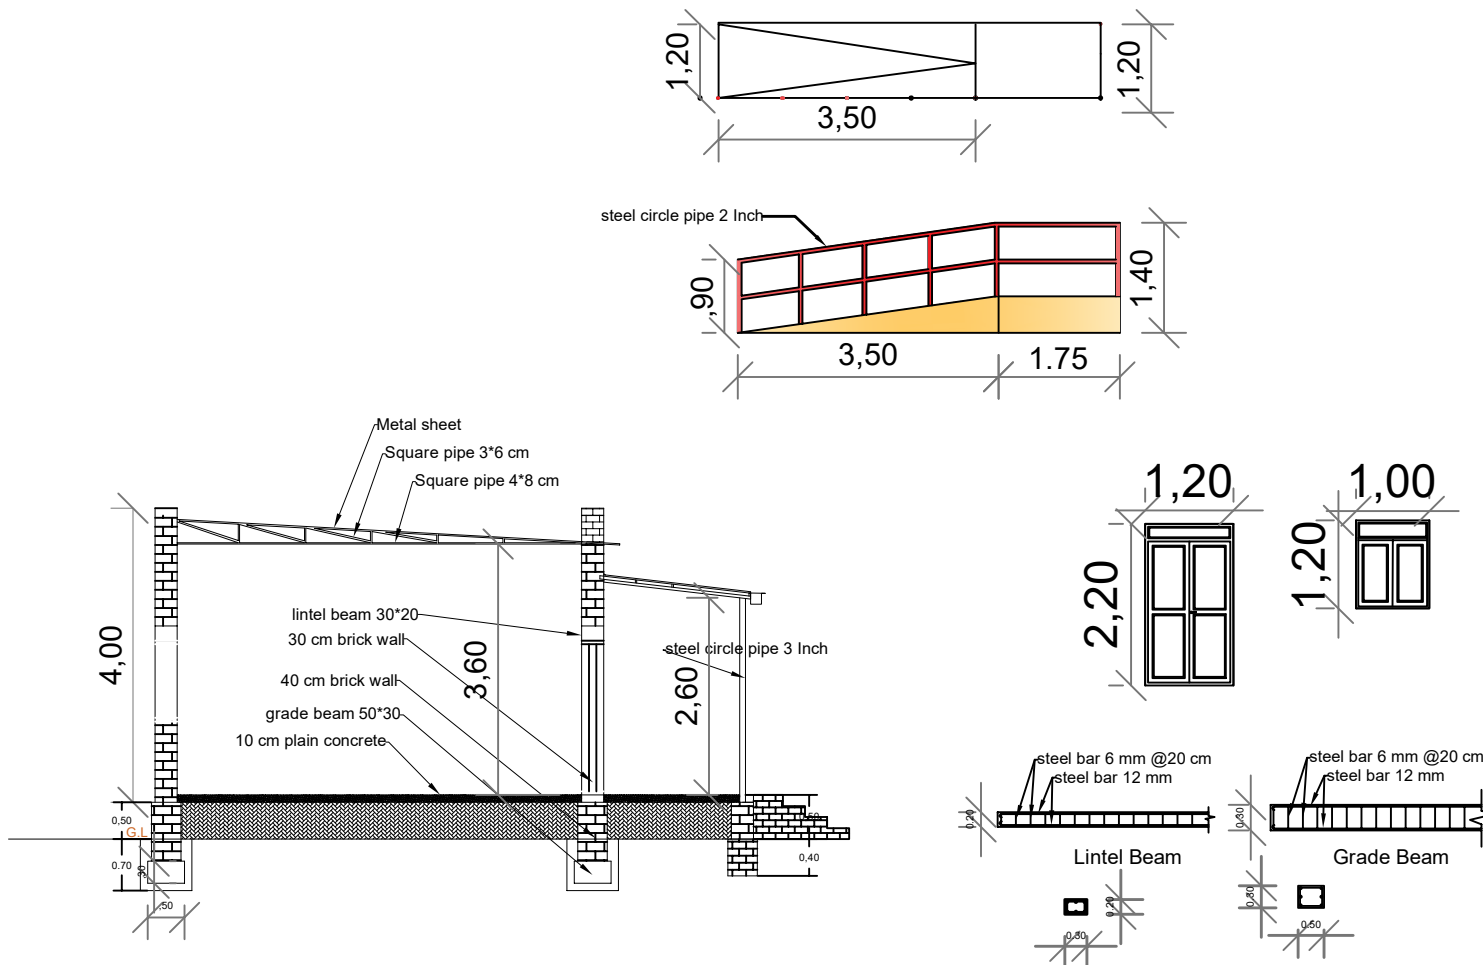


Project Title	Location	Sheet Name	Sheet Number	Scale	
Nada School for Coos	White Nile Kosti	Site Plan	1	1:100	 Save the Children





Project Title

Nada School for Co

Location

White Nile Kosti

Sheet Name

Classroom Section

Sheet Number


3


Scale


1:100




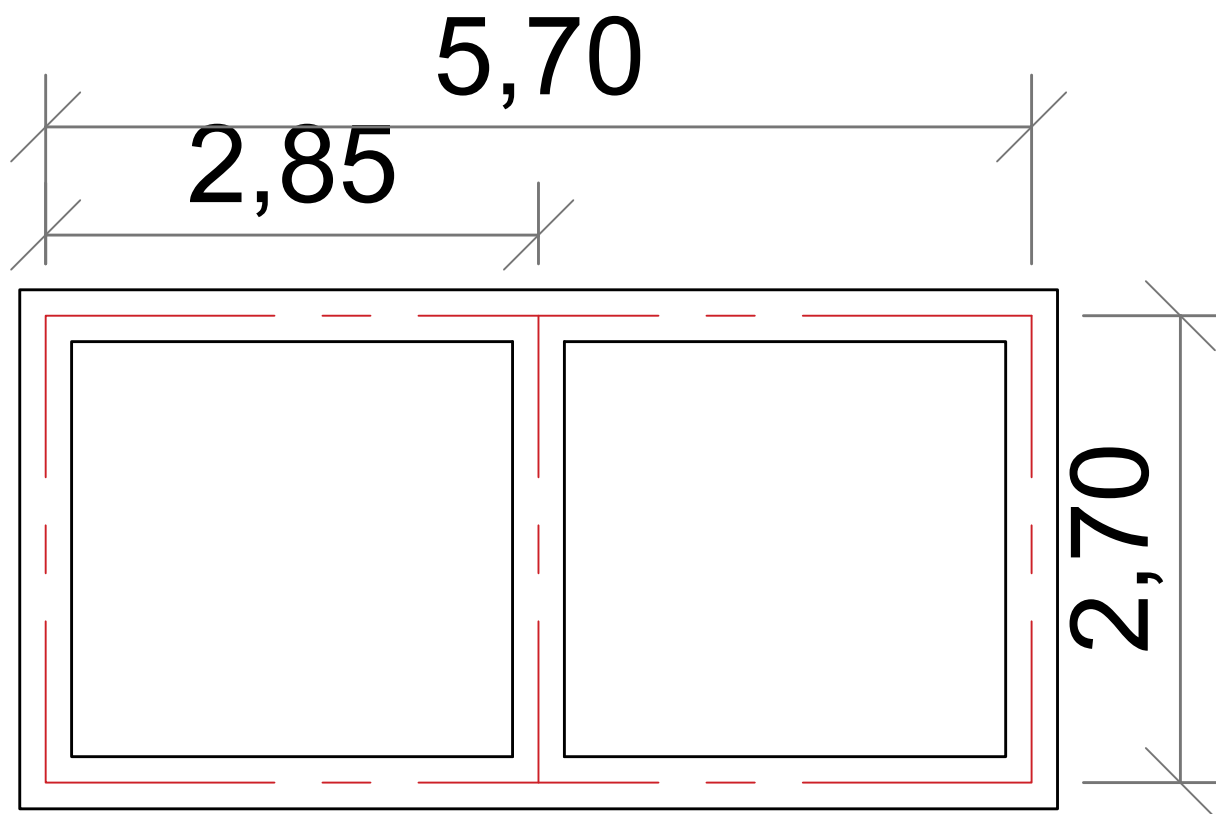
Save the Children

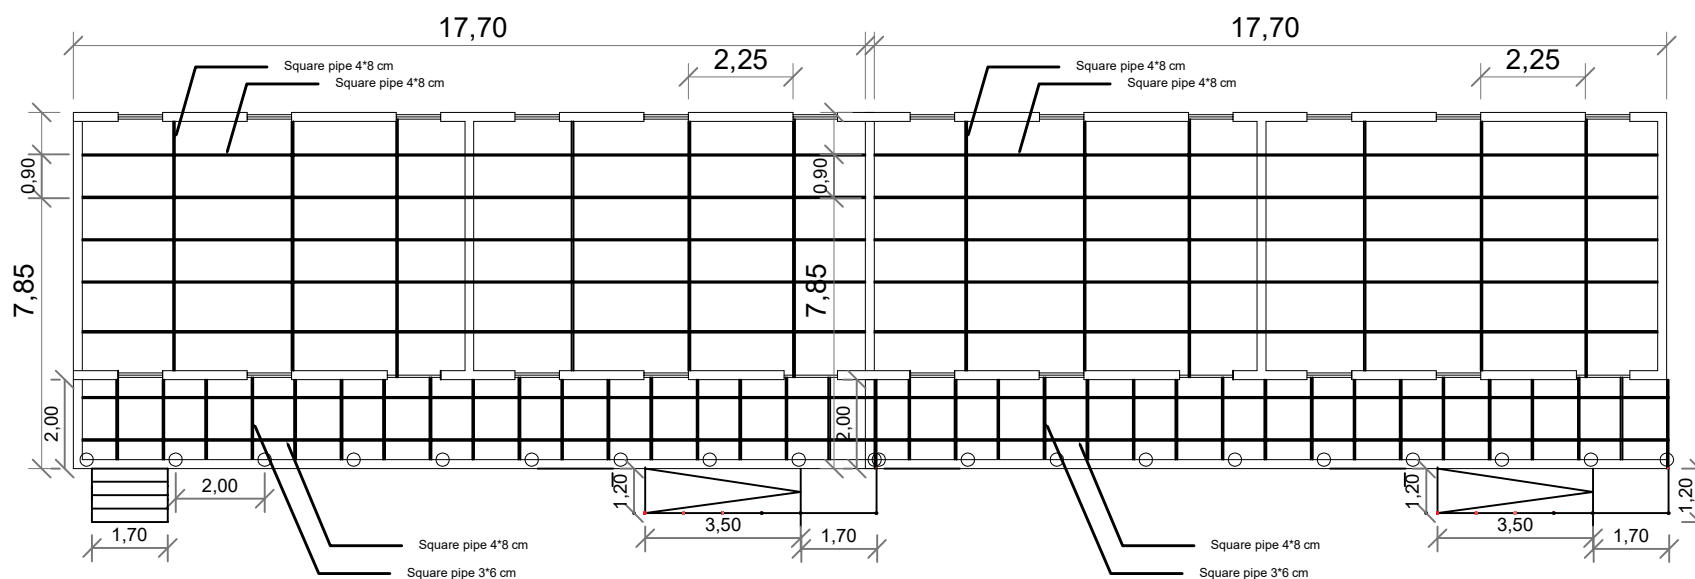


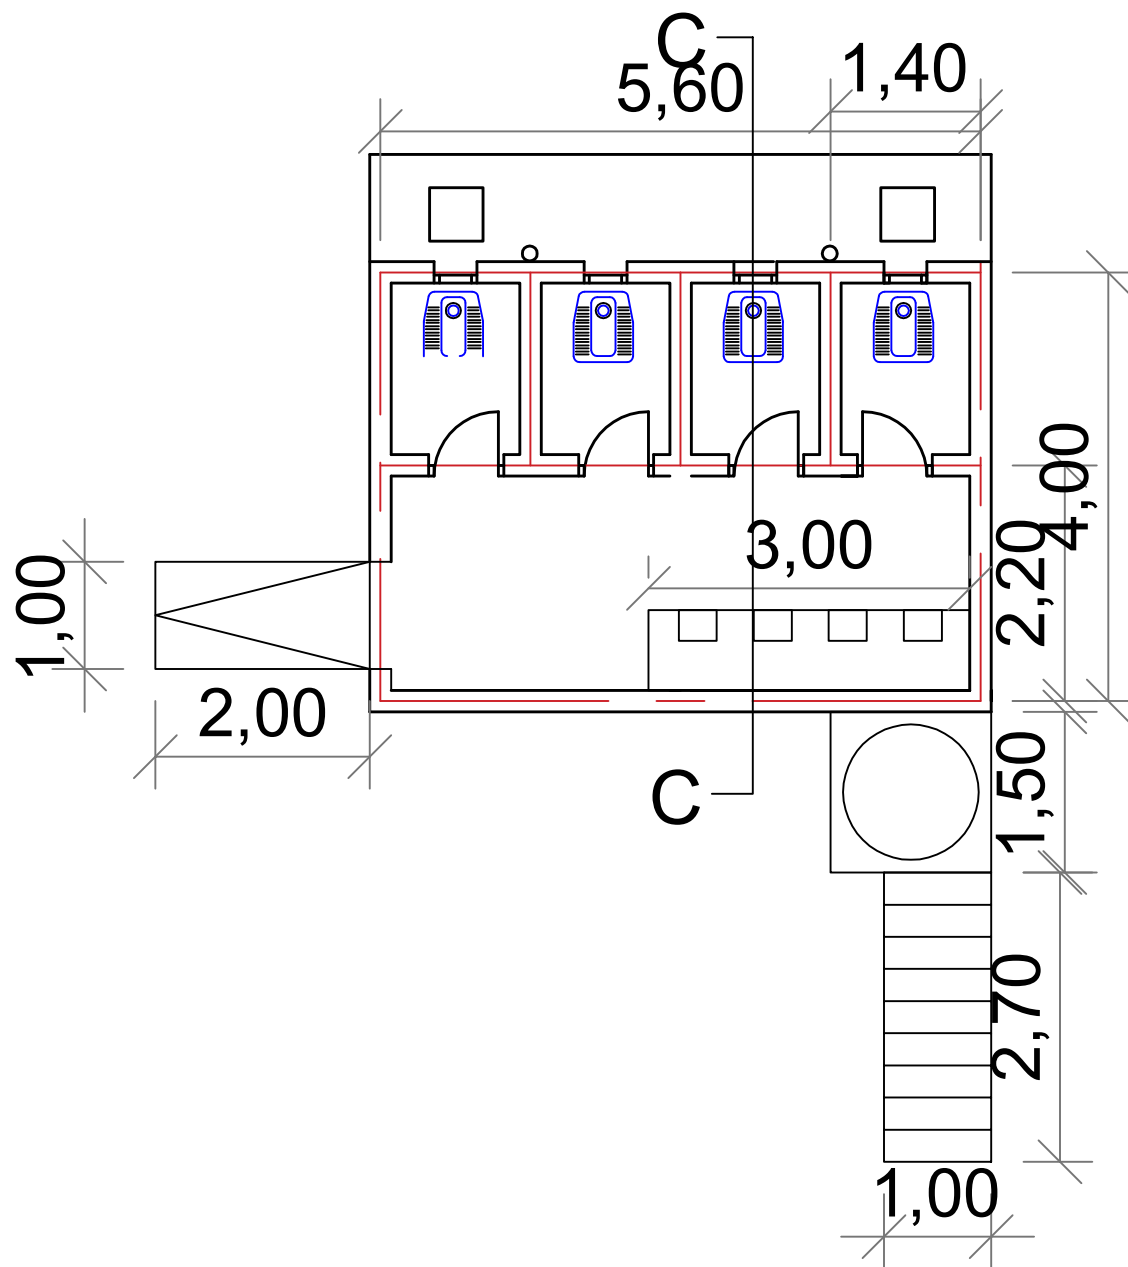
Project Title	Location	Sheet Name	Sheet Number	Scale	
Nada School for Co	White Nile Kosti	Classroom Roof & Elevation	4	1:100	 Save the Children

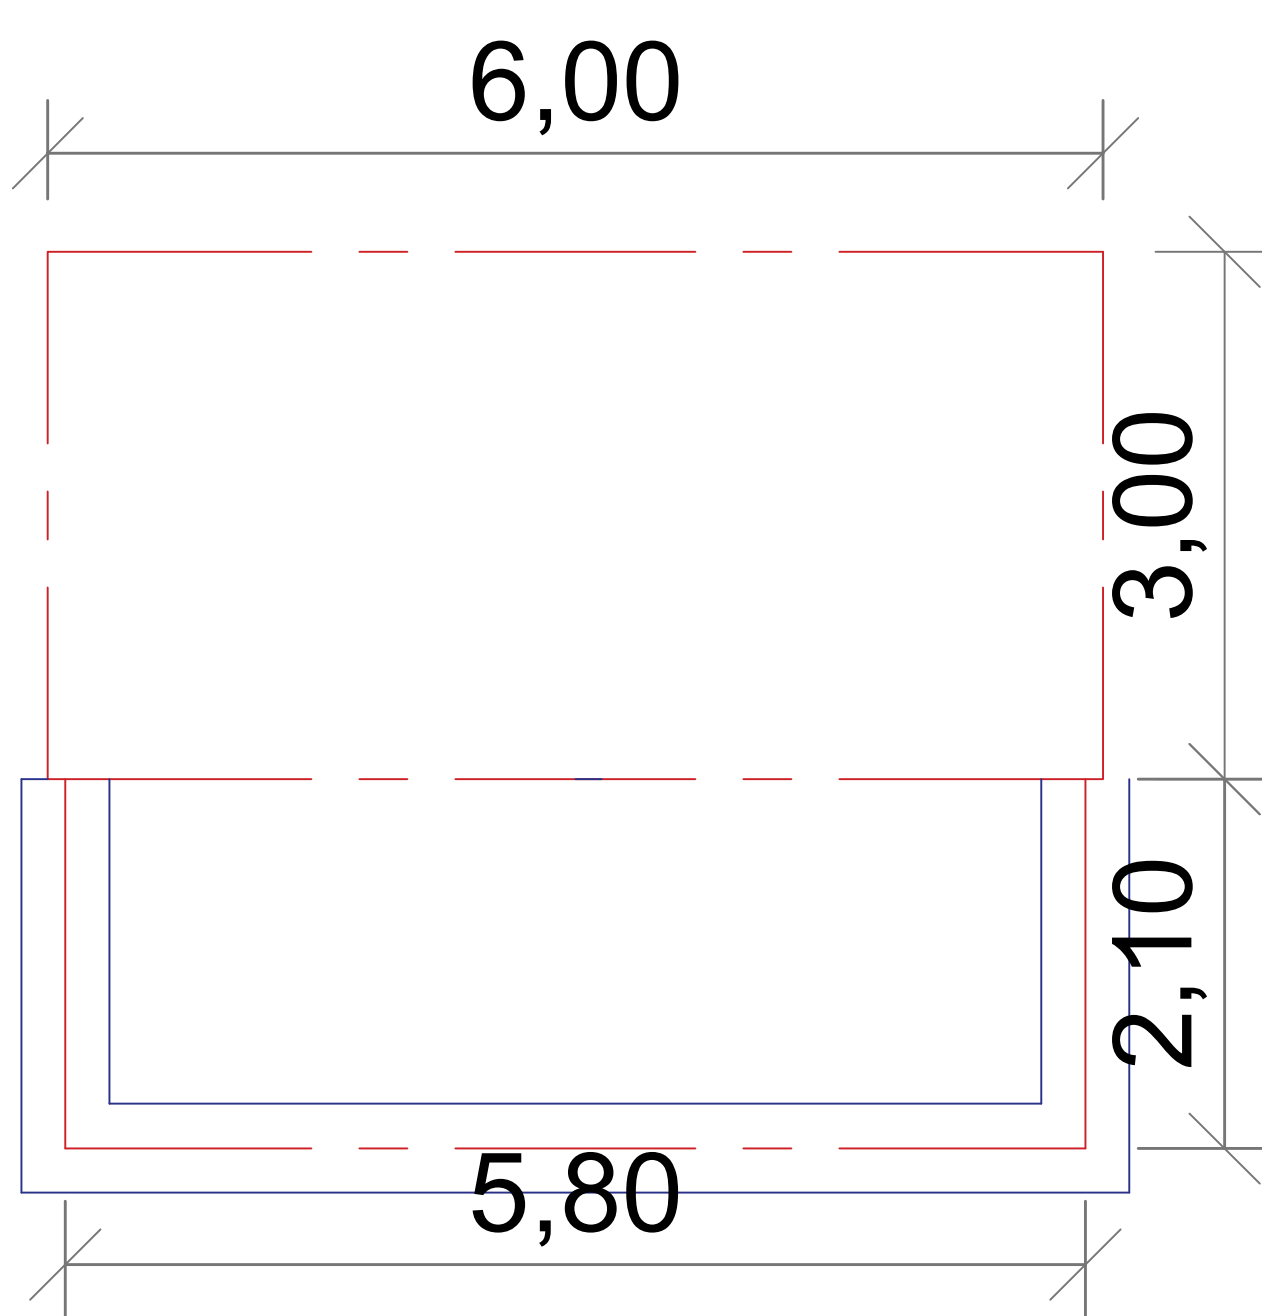


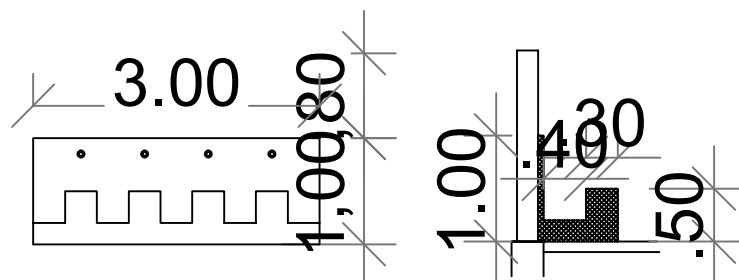
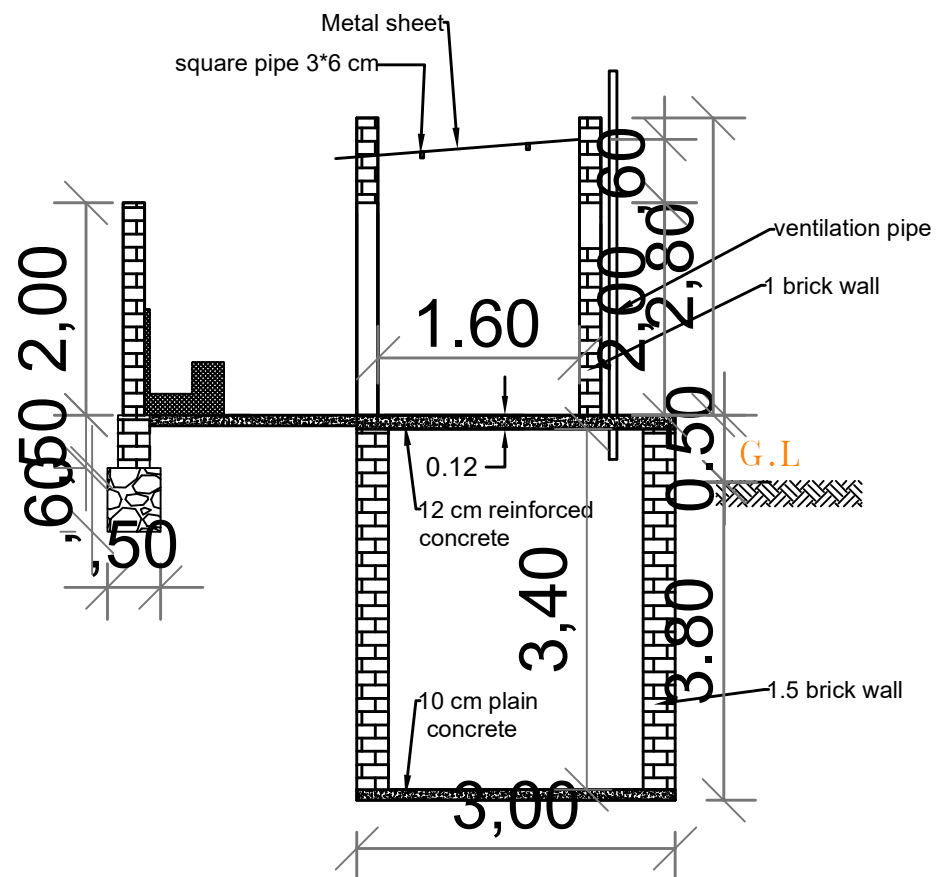
Project Title	Location	Sheet Name	Sheet Number	Scale	
Nada School for Co	White Nile Kosti	Latrine G F P	5	1:100	 Save the Children




Project Title	Location	Sheet Name	Sheet Number	Scale	
Nada School for Co	White Nile Kosti	Latrine G F P	6	1:100	 Save the Children





Project Title	Location	Sheet Name	Sheet Number	Scale	
Nada School for Co	White Nile Kosti	Latrine G F P	7	1:100	 Save the Children



Wadaiha

Project Title	Location	Sheet Name	Sheet Number	Scale	
Nada School for Co	White Nile Kosti	Latrine Section	8	1:100	 Save the Children

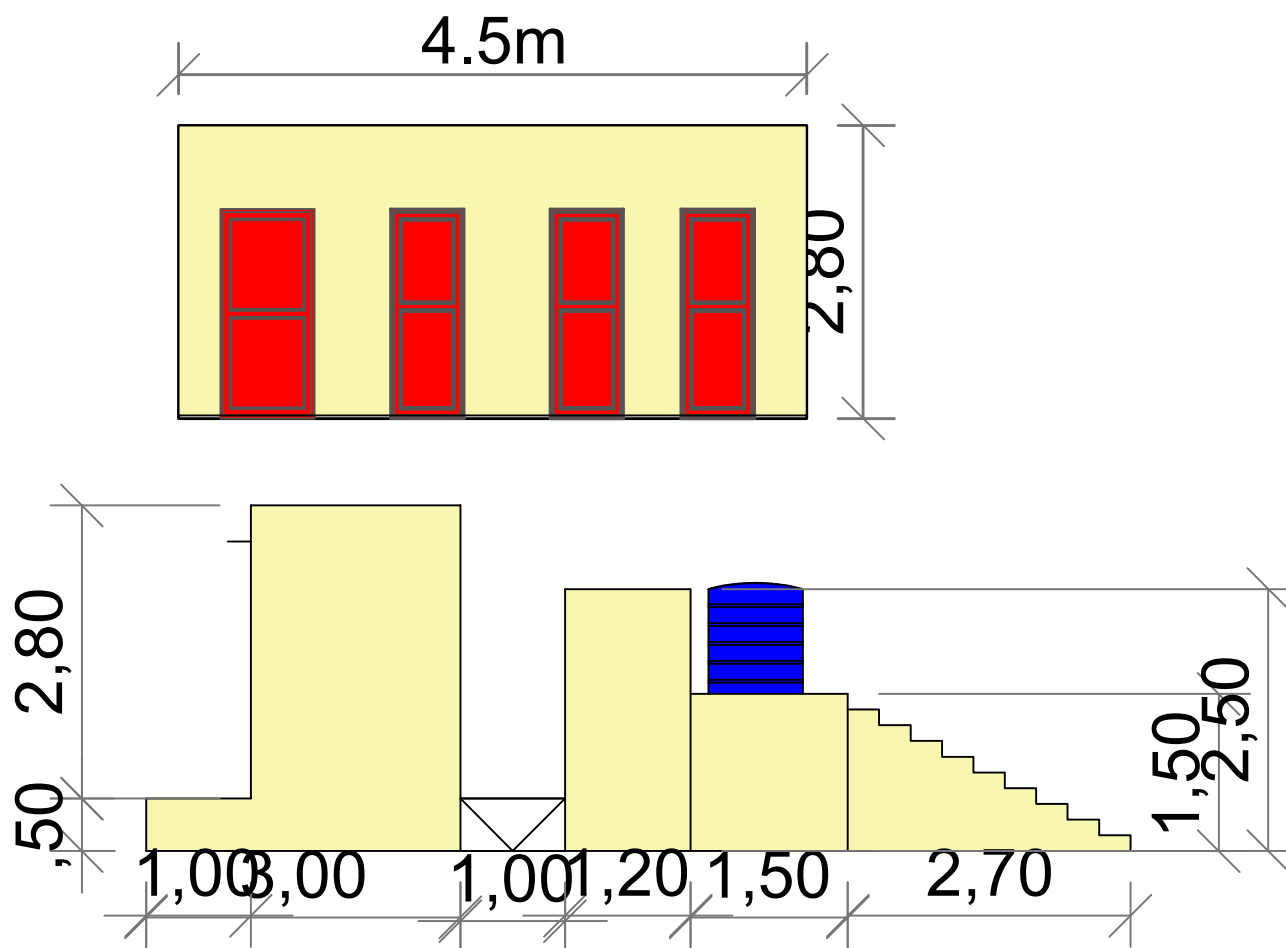

Project Title	Location	Sheet Name	Sheet Number	Scale	
Nada School for Co	White Nile Kosti	Latrine Elevation	9	1:100	 Save the Children