


PROPOSED CONSTRUCTION OF ADDITIONAL FACILITIES FOR EDDAEIN HOSPITAL

DRAWN BY: M. Esam

UNHCR DARFUR 22.08.2022

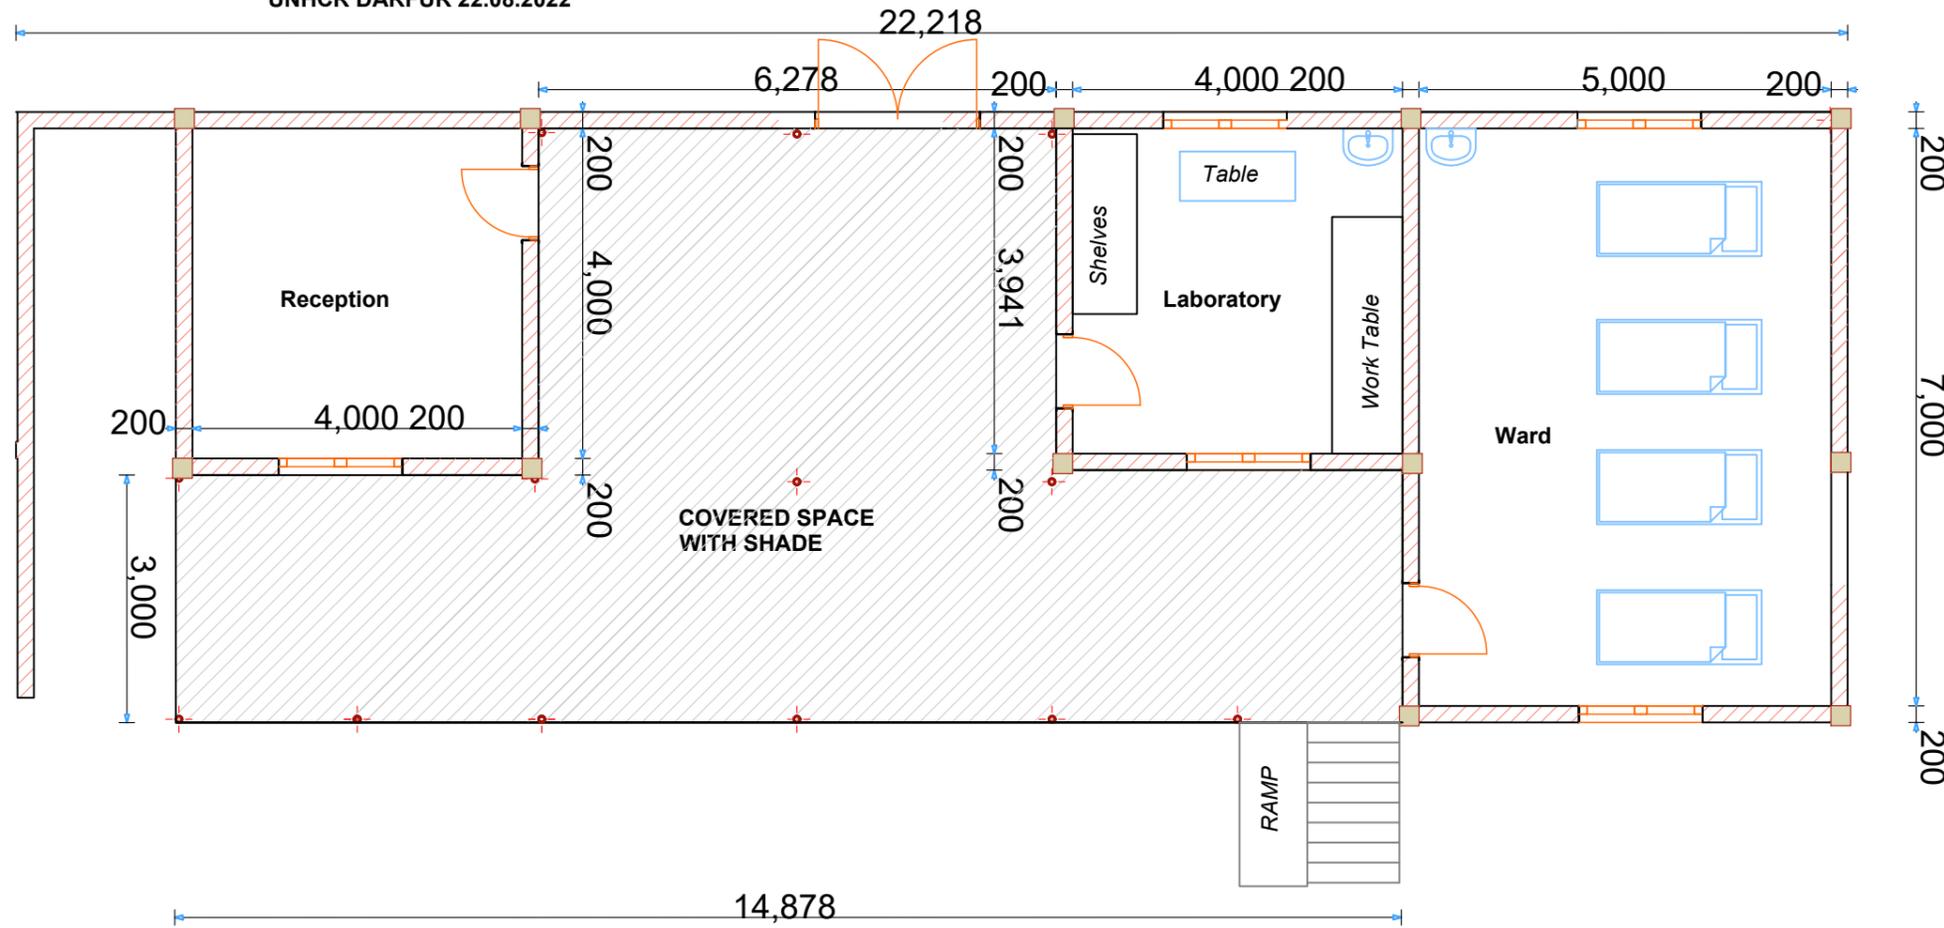

NOTES:

1. Proposed new ward of 7x5 meter internal space. complete construction
2. Proposed laboratory of 4x4 meter internal space. Complete new construction with wards marble work tops and aluminium shelves
3. Proposed reception of 4x4 meter complete new construction
4. Cover shade. New construction of open shade with american zinc sheet roof and half side walls
4. Increasing the height of the perimeter wall
5. Painting works
6. All dimensions in mm

- NOTES:**
1. All dimension in mm
 2. Do not scale. Use indicated dimensions
 3. All concrete works must be cured for a minimum of seven days
 4. Excavation works must be approved prior to backfill
 5. All waste water conduits must be encased in concrete before backfill
 6. All metal surfaces **MUST** be painted with antirust paint. Welding joints must be smooth and well filled

Revision History			
RevID	ChID	Change Name	Date

Company Title

UNHCR DARFUR OPERATION
 AL MATAR AREA
 NEAR SAUDI HOSPITAL
 EL-FASHER, NORTH DARFUR

CONSTRUCTION OF ADDITIONAL FACILITIES FOR EDDAEIN HOSPITAL, EAST DARFUR STATE

Drawing Name
GENERAL LAYOUT PLAN

Drawing Status
FOR TENDER

Designed by **M. Esam** Date **22/08/2022**

Checked by **M. Esam** Date


Drawing Scale
AS INDICATED

PROJECT NO: **ED-2022-08-001** Revision

PROPOSED CONSTRUCTION OF ADDITIONAL FACILITIES FOR EDDAEIN HOSPITAL

DRAWN BY: M. Esam

UNHCR DARFUR 22.08.2022

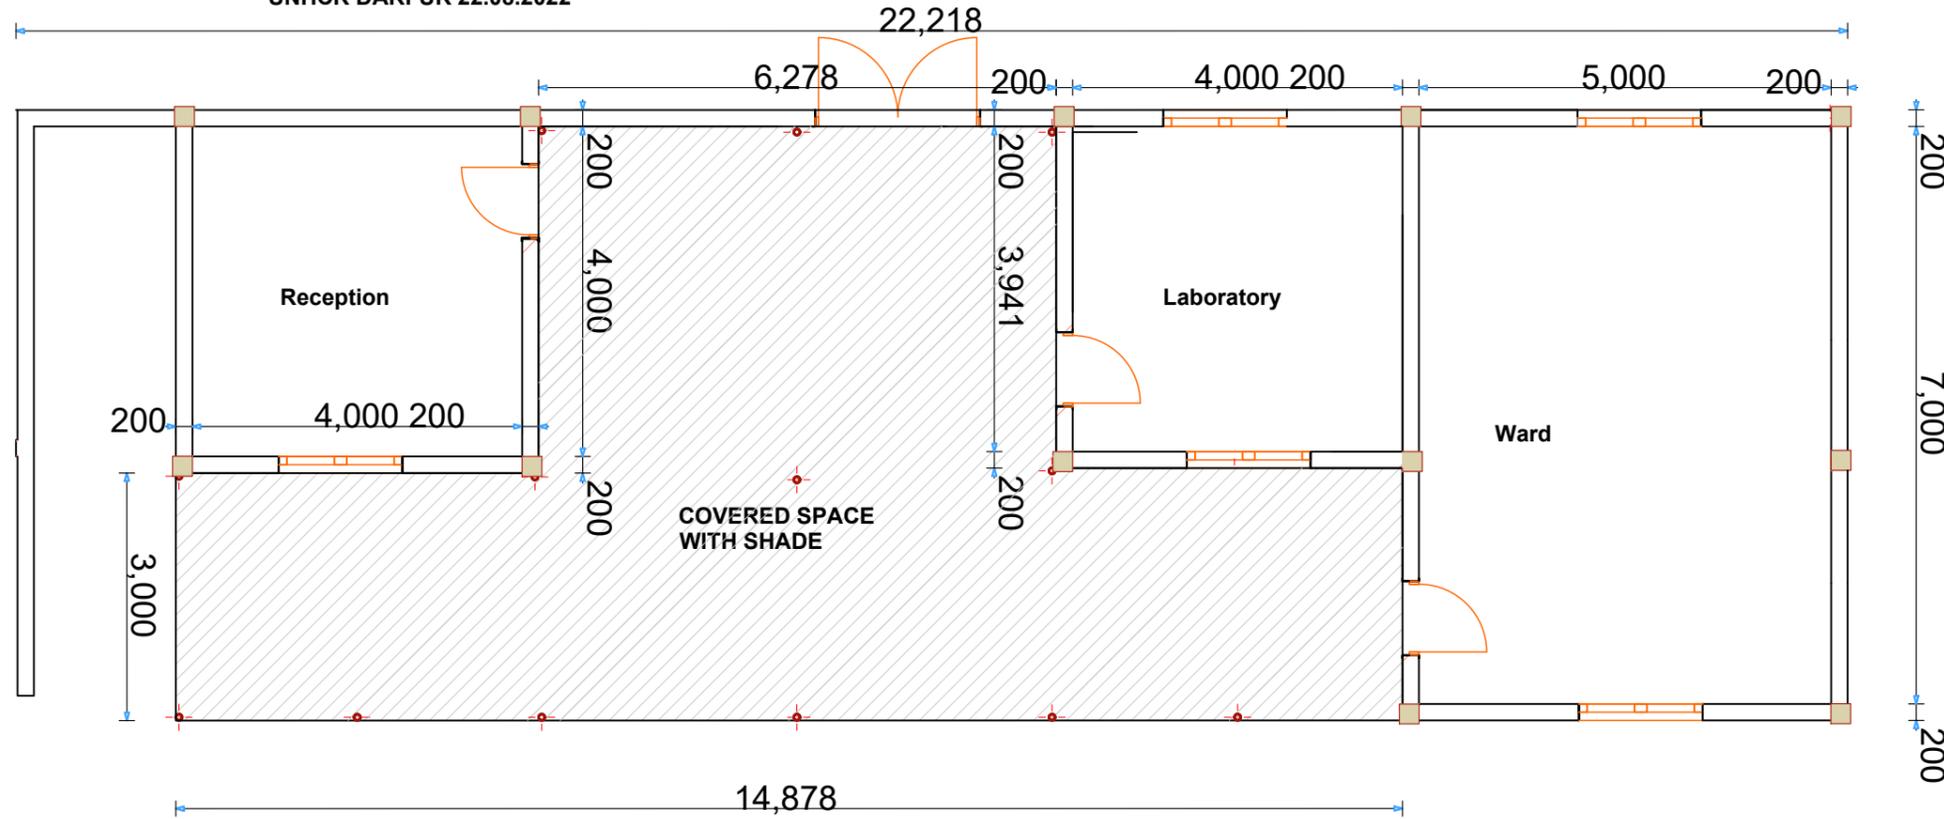

NOTES:

1. CHS 3 inch daim, fixed in PC, 60 cm x 60 cm x 60cm
2. RCC 1.2 m x 1.2 m x 0.6 m
3. Columns 30 cm x 30 cm
4. Beams 30 cm x 3 cm
5. All dimensions in mm

- NOTES:**
1. All dimension in mm
 2. Do not scale. Use indicated dimensions
 3. All concrete works must be cured for a minimum of seven days
 4. Excavation works must be approved prior to backfill
 5. All waste water conduits must be encased in concrete before backfill
 6. All metal surfaces **MUST** be painted with antirust paint. Welding joints must be smooth and well filled

Revision History			
RevID	ChID	Change Name	Date

Company Title

UNHCR DARFUR OPERATION
 AL MATAR AREA
 NEAR SAUDI HOSPITAL
 EL-FASHER, NORTH DARFUR

CONSTRUCTION OF ADDITIONAL FACILITIES FOR EDDAEIN HOSPITAL, EAST DARFUR STATE

Drawing Name
RCC & CHS COLUMNS

Drawing Status
FOR TENDER

Designed by **M. Esam** Date **22/08/2022**

Checked by **M. Esam** Date


Drawing Scale
AS INDICATED

PROJECT NO: **ED-2022-08-001** Revision

PROPOSED CONSTRUCTION OF ADDITIONAL FACILITIES FOR EDDAEIN HOSPITAL

DRAWN BY: M. Esam

UNHCR DARFUR 22.08.2022

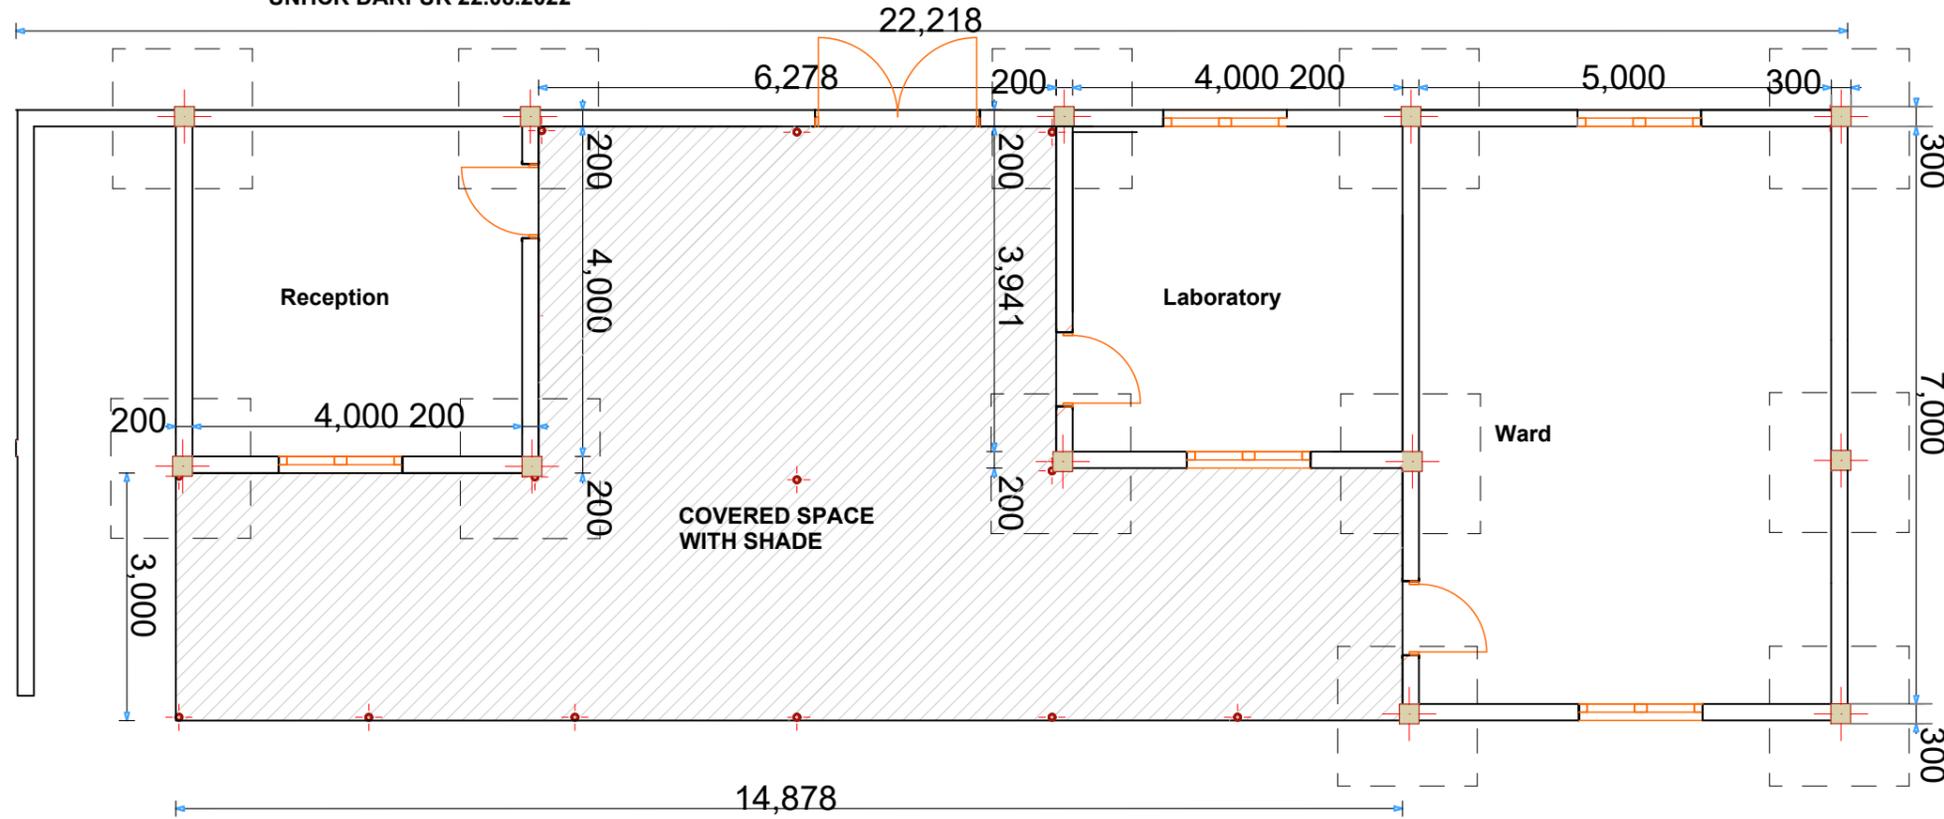

NOTES:

1.All dimensions in mm

- NOTES:**
1. All dimension in mm
 2. Do not scale. Use indicated dimensions
 3. All concrete works must be cured for a minimum of seven days
 4. Excavation works must be approved prior to backfill
 5. All waste water conduits must be encased in concrete before backfill
 6. All metal surfaces **MUST** be painted with antirust paint. Welding joints must be smooth and well filled

Revision History			
RevID	ChID	Change Name	Date

Company Title

UNHCR DARFUR OPERATION
 AL MATAR AREA
 NEAR SAUDI HOSPITAL
 EL-FASHER, NORTH DARFUR

CONSTRUCTION OF ADDITIONAL FACILITIES FOR EDDAEIN HOSPITAL, EAST DARFUR STATE

Drawing Name
RCC & CHS FOOTING PLAN

Drawing Status
FOR TENDER


Designed by **M. Esam** Date **22/08/2022**

Checked by **M. Esam** Date

Drawing Scale
AS INDICATED

PROJECT NO: **ED-2022-08-001** Revision

- NOTES:
1. All dimension in mm
 2. Do not scale. Use indicated dimensions
 3. All concrete works must be cured for a minimum of seven days
 4. Excavation works must be approved prior to backfill
 5. All waste water conduits must be encased in concrete before backfill
 6. All metal surfaces MUST be painted with antirust paint. Welding joints must be smooth and well filled

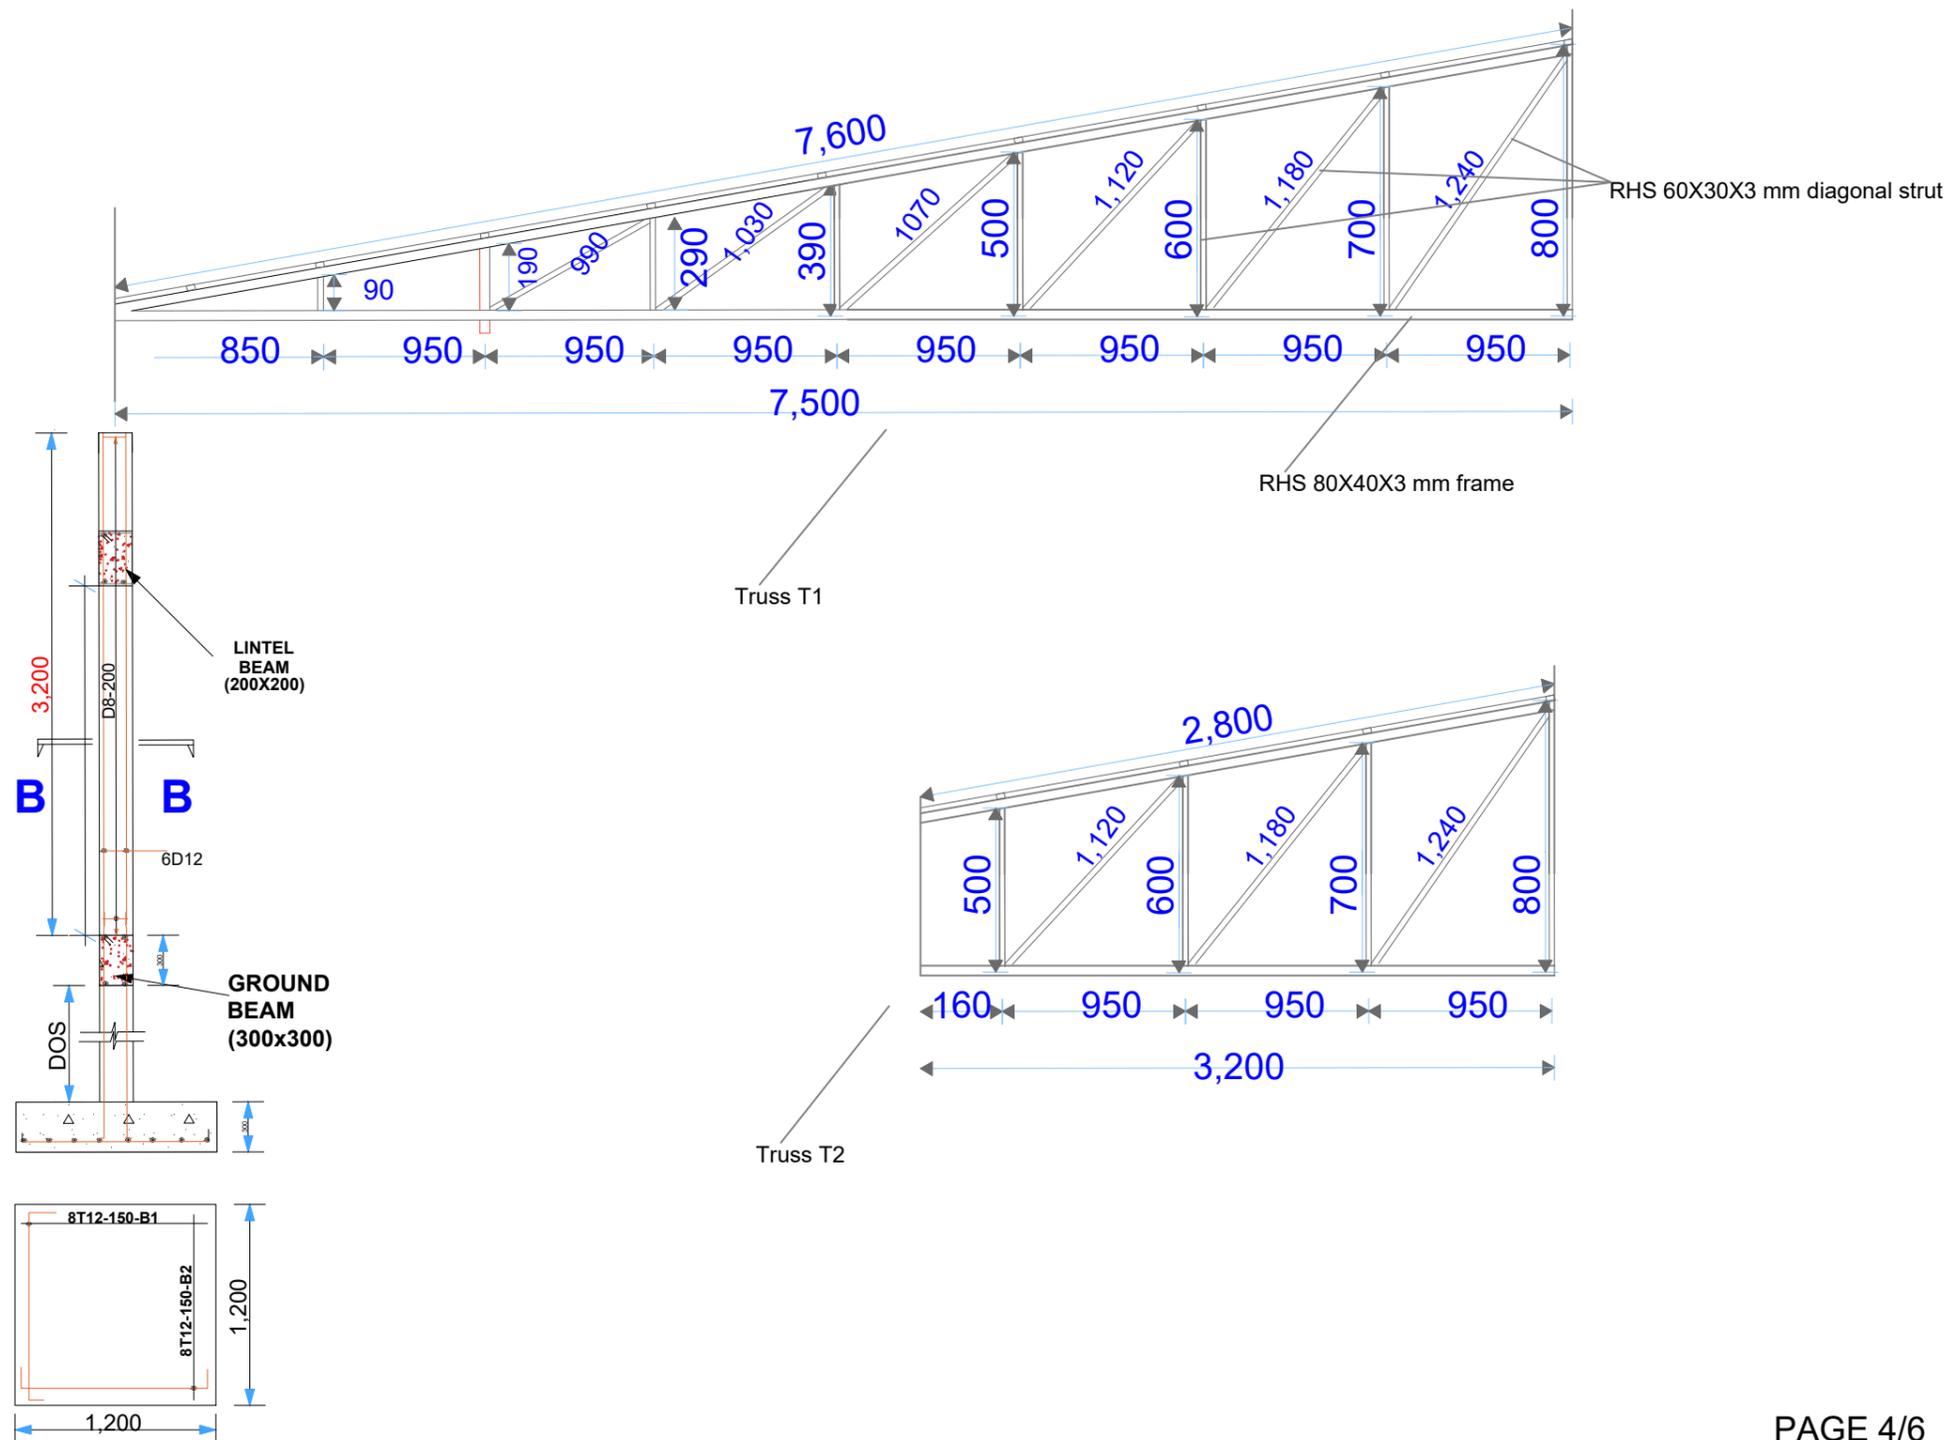

Revision History			
RevID	ChID	Change Name	Date

Company Title

UNHCR DARFUR OPERATION
 AL MATAR AREA
 NEAR SAUDI HOSPITAL
 EL-FASHER, NORTH DARFUR

**CONSTRUCTION OF
 ADDITIONAL FACILITIES
 FOR EDDAEIN HOSPITAL,
 EAST DARFUR STATE**

Drawing Name **RCC & ROOF TRUSS
 CROSS SECTIONS**

Drawing Status
FOR TENDER

Designed by **M. Esam** Date **22/08/2022**

Checked by **M. Esam** Date

Drawing Scale
AS INDICATED


PROJECT NO: **ED-2022-08-001** Revision

PROPOSED CONSTRUCTION OF ADDITIONAL FACILITIES FOR EDDAEIN HOSPITAL

DRAWN BY: M. Esam

UNHCR DARFUR 22.08.2022

- NOTES:**
1. All dimension in mm
 2. Do not scale. Use indicated dimensions
 3. All concrete works must be cured for a minimum of seven days
 4. Excavation works must be approved prior to backfill
 5. All waste water conduits must be encased in concrete before backfill
 6. All metal surfaces **MUST** be painted with antirust paint. Welding joints must be smooth and well filled

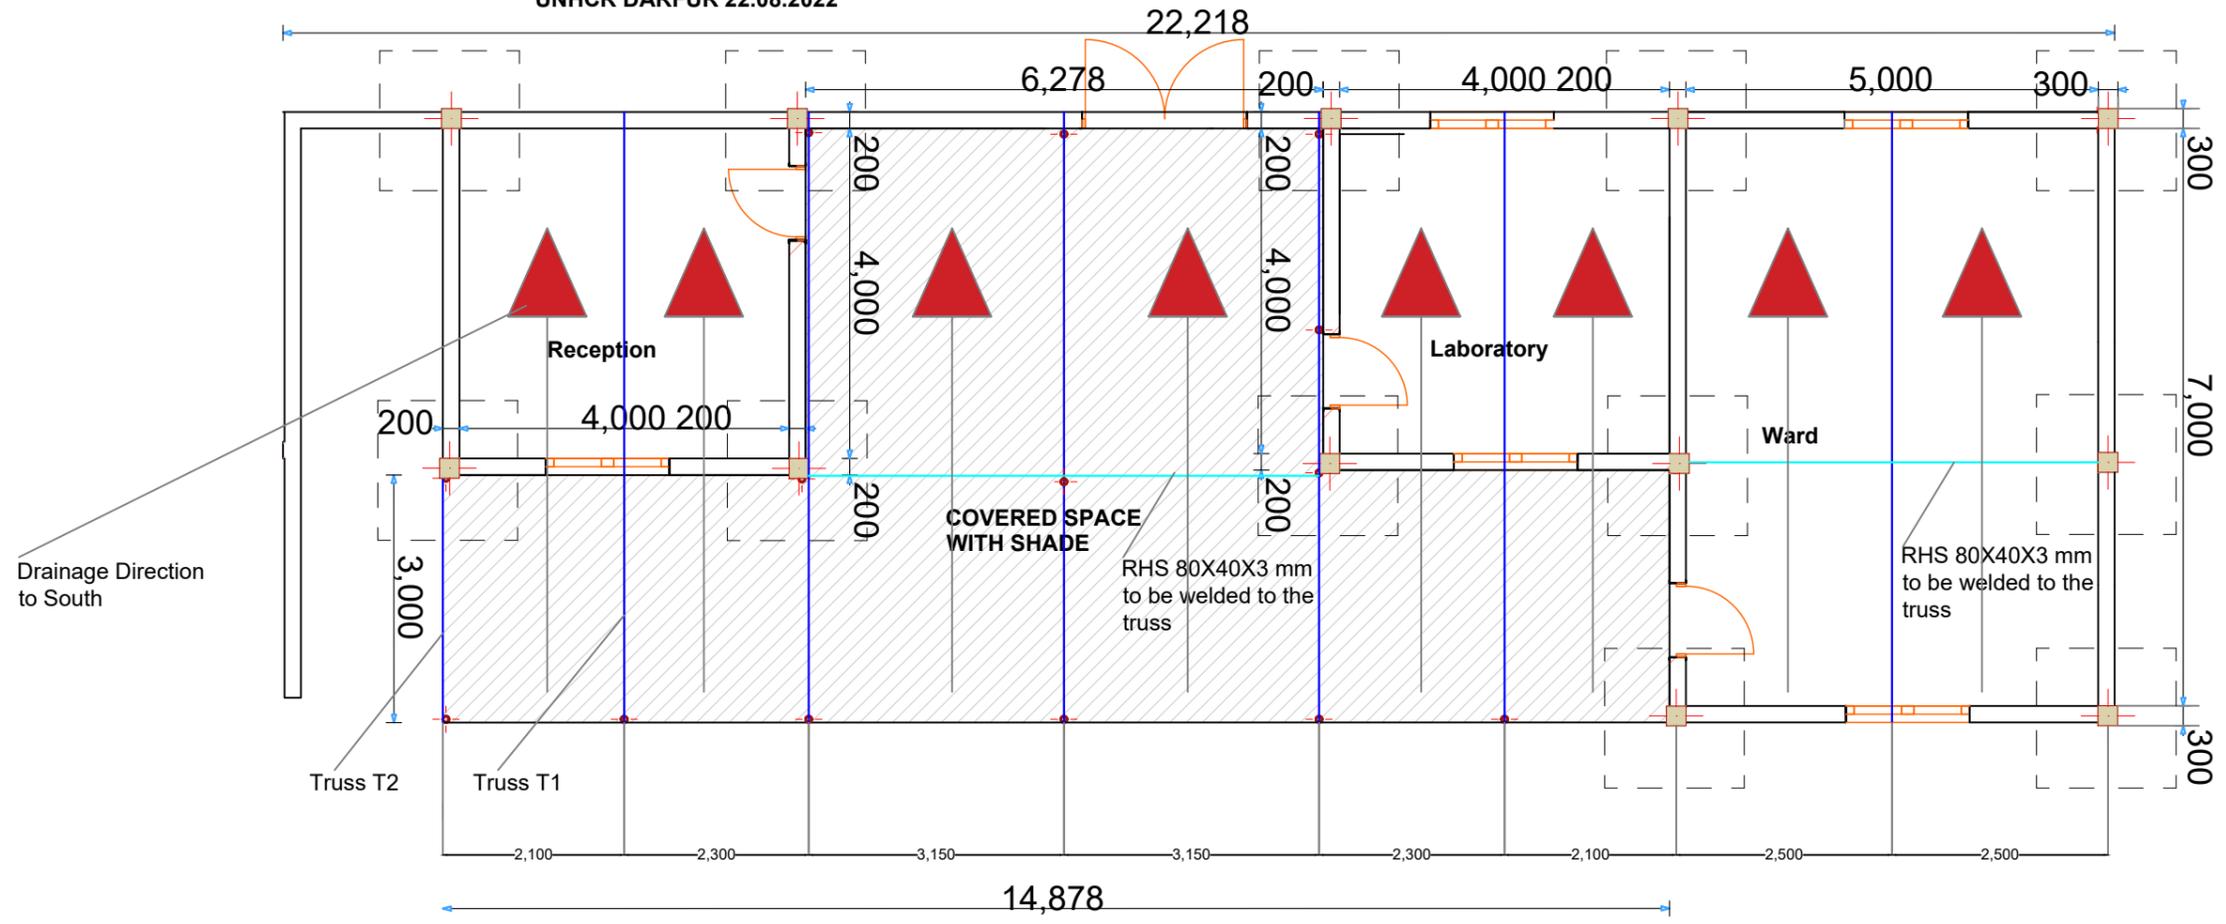

NOTES:

1. Rafters from RHS 80X40X3 mm, shall be fixed by PC in the walls, shall be painted by antirust and painting
2. Water drainage to the south direction for all (Ward, Lab, Shade and Reception)
3. All dimensions in mm

Revision History

RevID	ChID	Change Name	Date

Company Title

UNHCR DARFUR OPERATION
 AL MATAR AREA
 NEAR SAUDI HOSPITAL
 EL-FASHER, NORTH DARFUR

CONSTRUCTION OF ADDITIONAL FACILITIES FOR EDDAEIN HOSPITAL, EAST DARFUR STATE

Drawing Name
ROOF TRUSS

Drawing Status
FOR TENDER

Designed by **M. Esam** Date **22/08/2022**

Checked by **M. Esam** Date


Drawing Scale
AS INDICATED

PROJECT NO: **ED-2022-08-001** Revision

PROPOSED CONSTRUCTION OF ADDITIONAL FACILITIES FOR EDDAEIN HOSPITAL

DRAWN BY: M. Esam

UNHCR DARFUR 22.08.2022

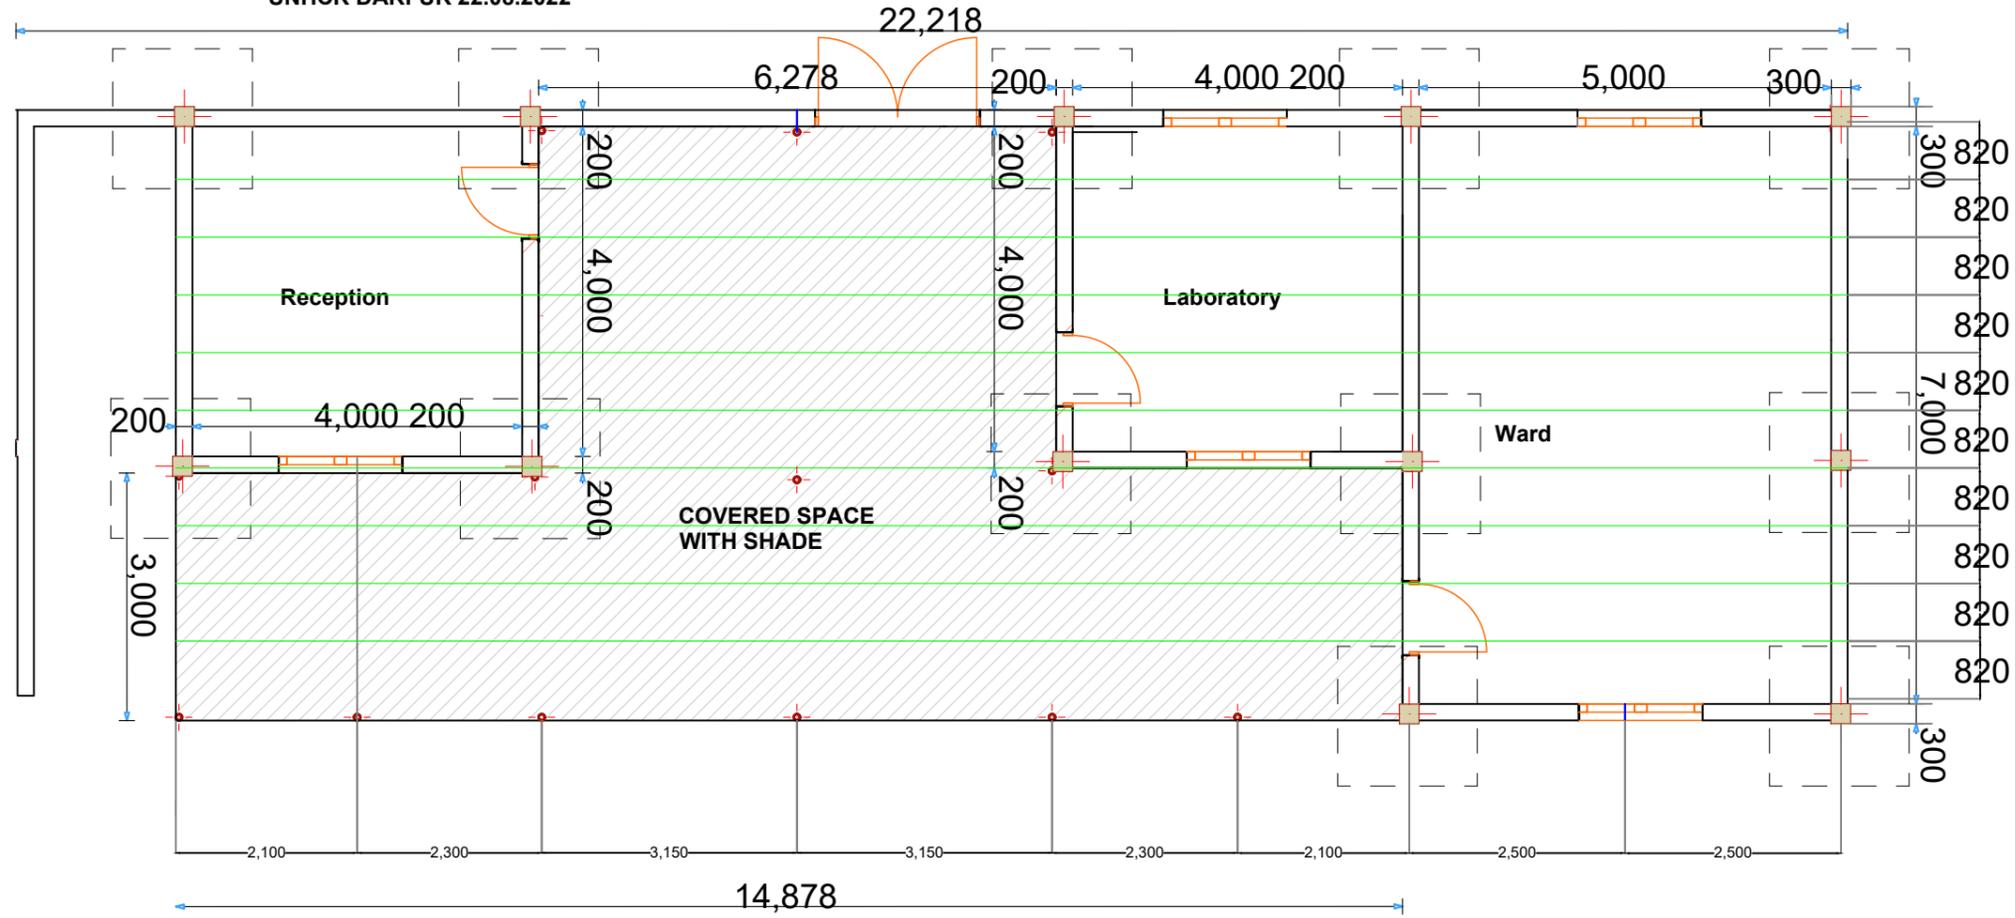

NOTES:

1. The roof purlins from RHS 60X30X3 mm , spacing 82 cm, RHS shall be painted by antirust and painting.
2. All dimensions in mm

- NOTES:**
1. All dimension in mm
 2. Do not scale. Use indicated dimensions
 3. All concrete works must be cured for a minimum of seven days
 4. Excavation works must be approved prior to backfill
 5. All waste water conduits must be encased in concrete before backfill
 6. All metal surfaces **MUST** be painted with antirust paint. Welding joints must be smooth and well filled

Revision History			
RevID	ChID	Change Name	Date

Company Title

UNHCR DARFUR OPERATION
 AL MATAR AREA
 NEAR SAUDI HOSPITAL
 EL-FASHER, NORTH DARFUR

CONSTRUCTION OF ADDITIONAL FACILITIES FOR EDDAEIN HOSPITAL, EAST DARFUR STATE

Drawing Name
ROOF PURLINS

Drawing Status
FOR TENDER

Designed by **M. Esam** Date **22/08/2022**

Checked by **M. Esam** Date

Drawing Scale
AS INDICATED

PROJECT NO: **ED-2022-08-001** Revision