


Front view

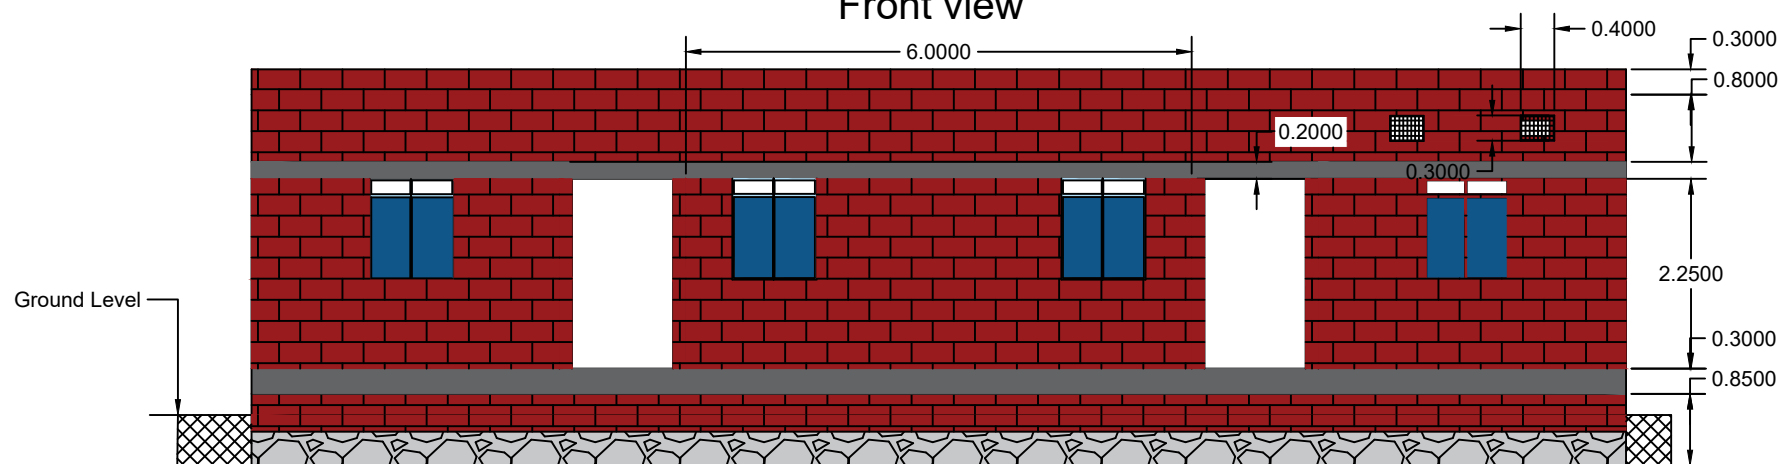

Back view

General Notes

ALL Dimension  
in mm  
All reinforced  
concrete  
should  
be 30 N/mm  
per 28 days  
and 20 N/mm for  
plan concrete  
curing 3 time per  
day for 7 days

No.	Revision/Issue	Date

Firm Name and Address

Project Name and Address  
Kutrum Health Facility  
Consultation Room  
Drug Store  
Dressing Room

Project  
CRS Zalingei  
Date  
11.december.2022  
Scale  
1:1

Sheet  
2