


Single chamber Incinerator Design -Profile at final level

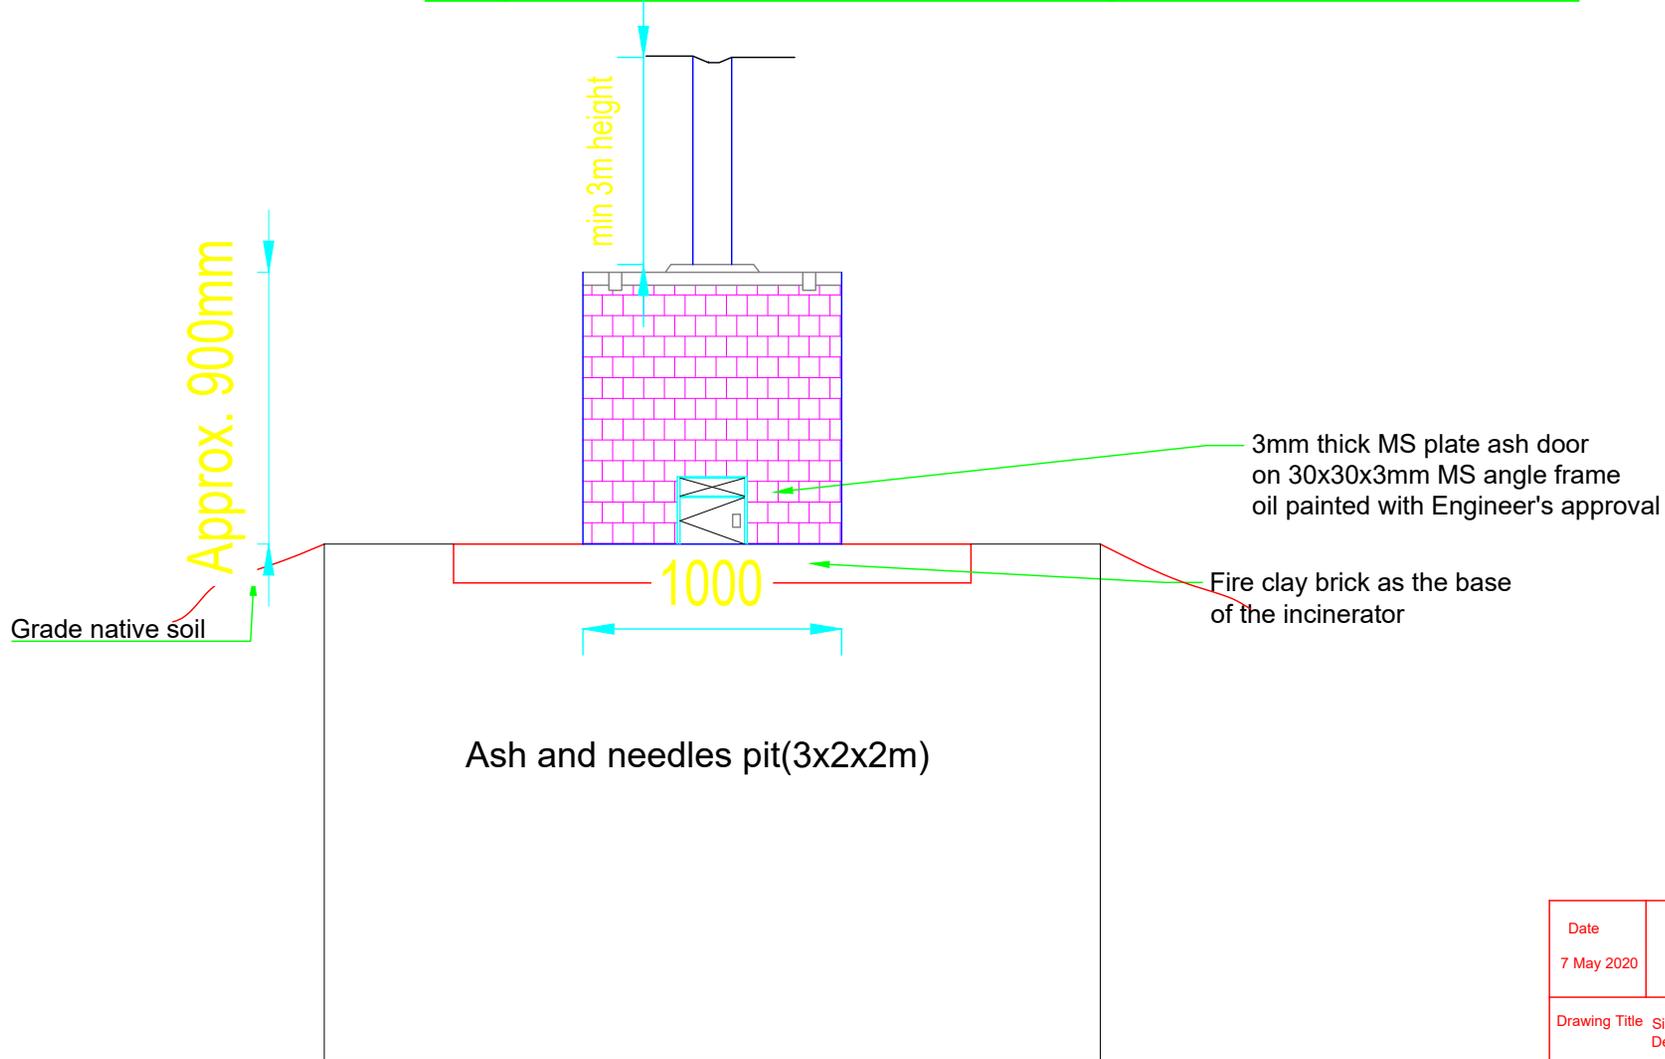

Front Profile at Final level

Date	Drawn by	Checked by
7 May 2020	WASH Coordinator	
Drawing Title Single chamber Incinerator Design Profile View		
Owner	RI WASH Department	
Location	Sudan- ND and BLNS	
Drawing status Draft -not to Scale		
Unit mm		
Drawing Revision		