



Incinerator Design -Profile at Level4

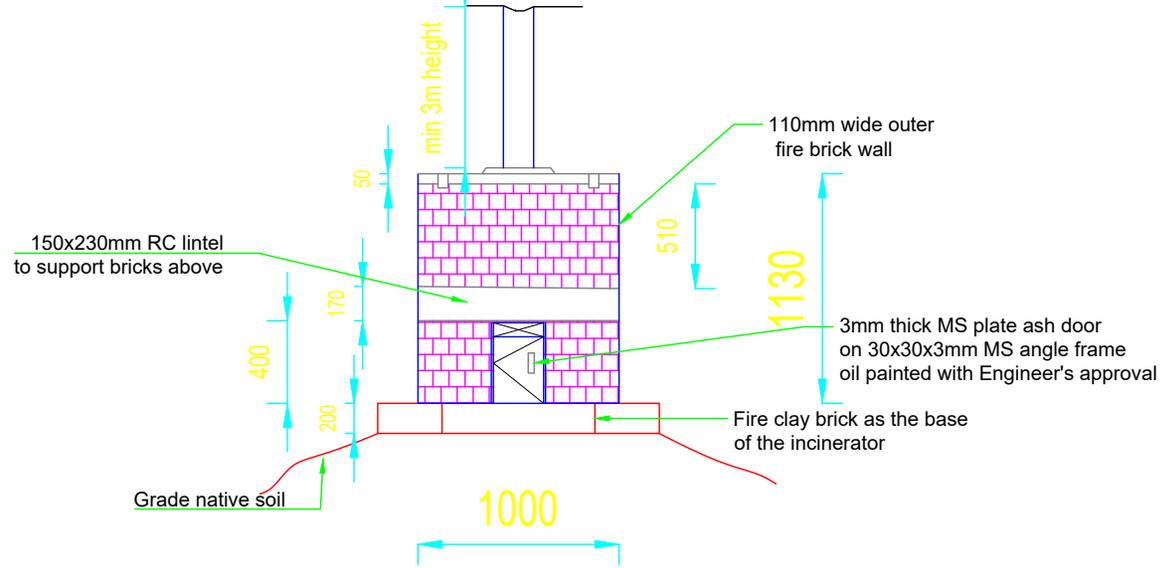

Front Profile at Level 4

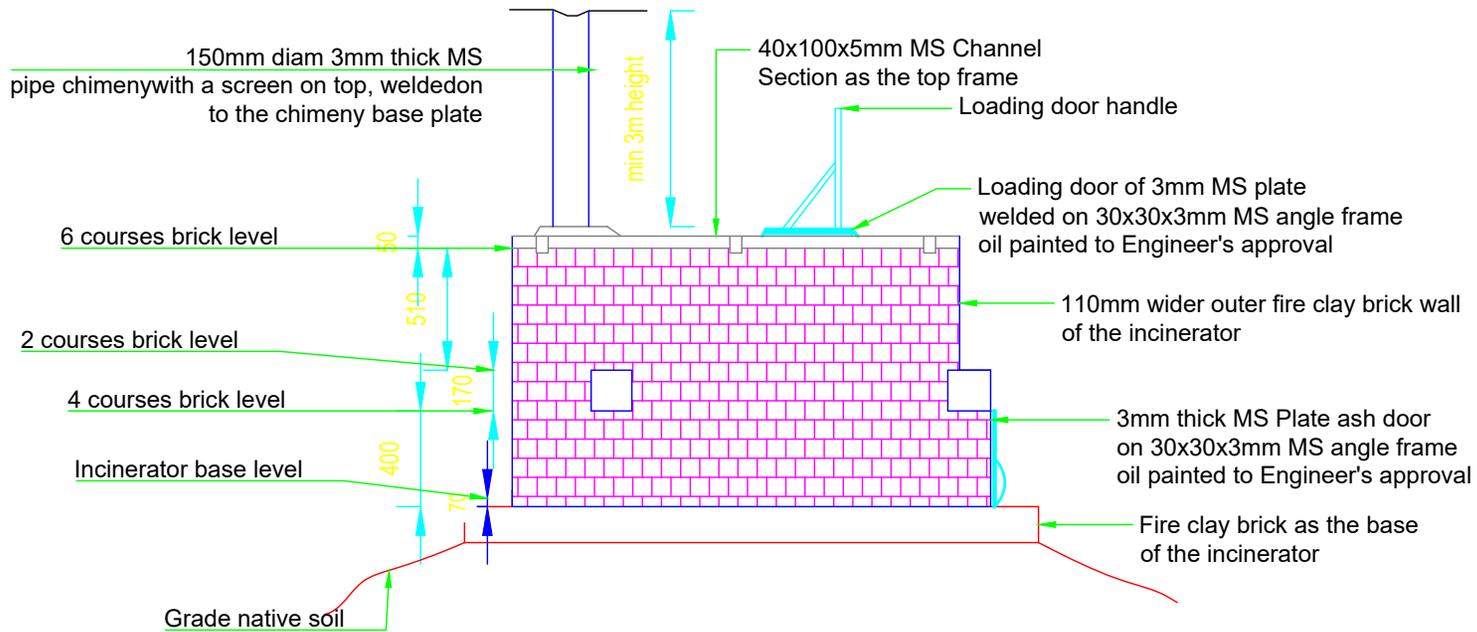

Typical Side Profile at Level 4

Date	Drawn by	Checked by
17 April 2020	WASH Coordinator	Jill Hass
Drawing Title Incinerator Profile Design		
Owner RI WASH Department		
Location Sudan- ND and BLNS		
Drawing status		Draft -not to Scale
Unit		mm
Drawing Revision		26 April 2020