



DEPTH TO BE DECIDED ON SITE

0.500m
0.100m

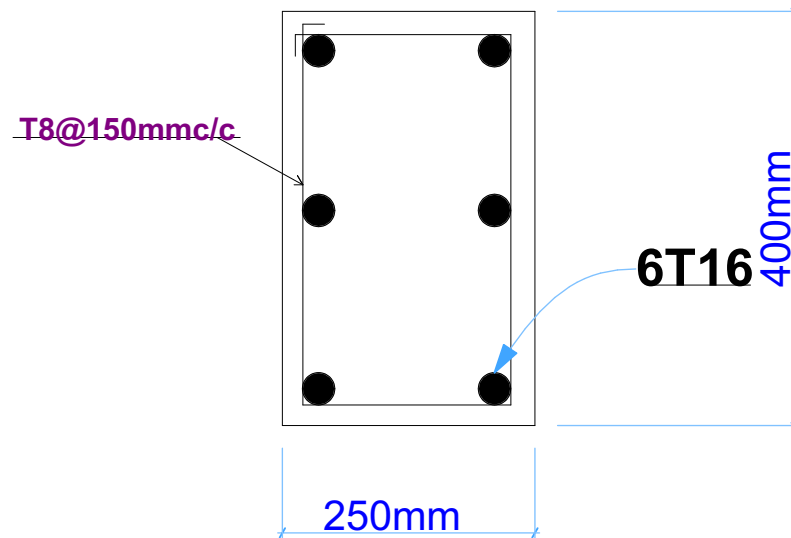

section A-A
COLUMN SECTION

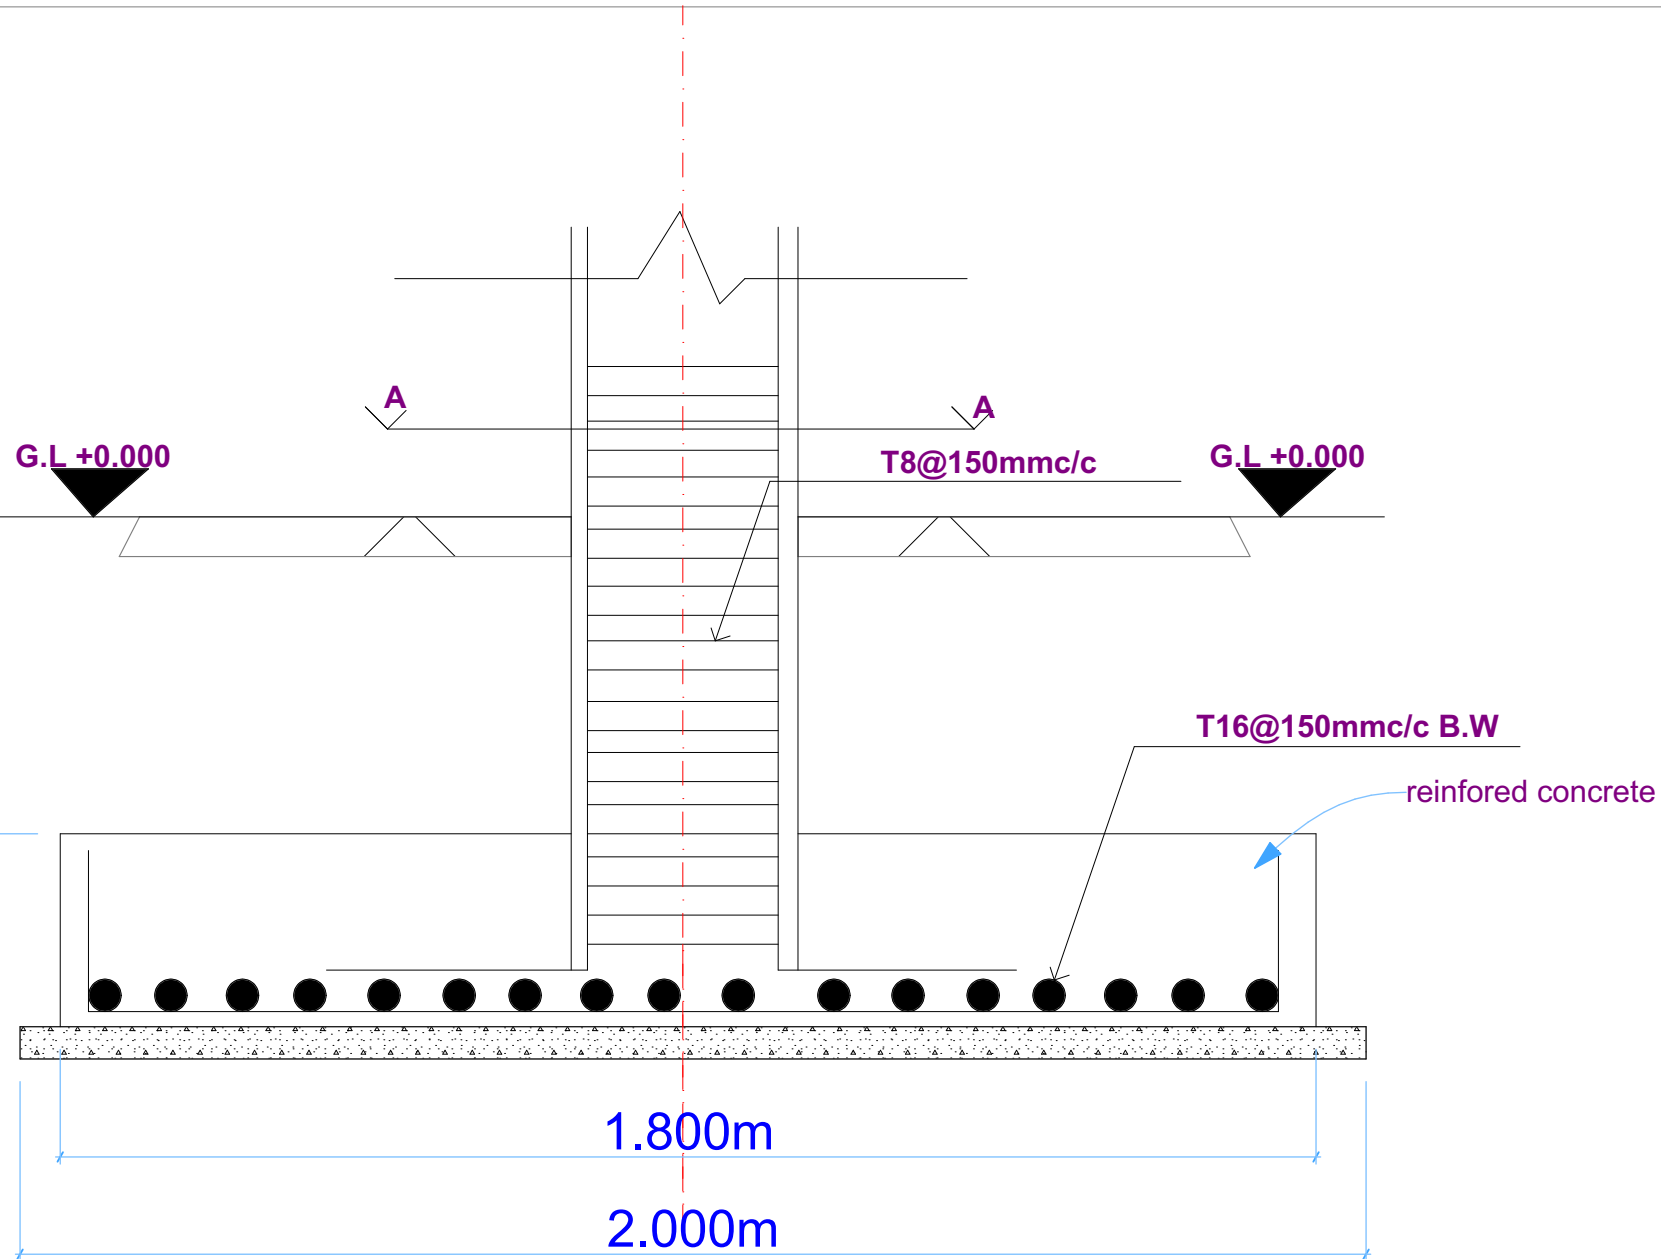

PROJECT :
AREEDA SHEMAL A SCHOOL

PLOT NO : **BOLCK NO :**
TOWN: kassala ATBRA RIVER

OWNIR :
6 ARAB

SHEET TILES:
SHEET NO: **DRAWING TILES:**
FOUNDATION SECTION

DRAWING BY : **SCALE:** **DATE:**
Eng.Roaa gamal 1:100 2023