



DEPTH TO BE DECIDED ON SITE

0.500m
0.100m

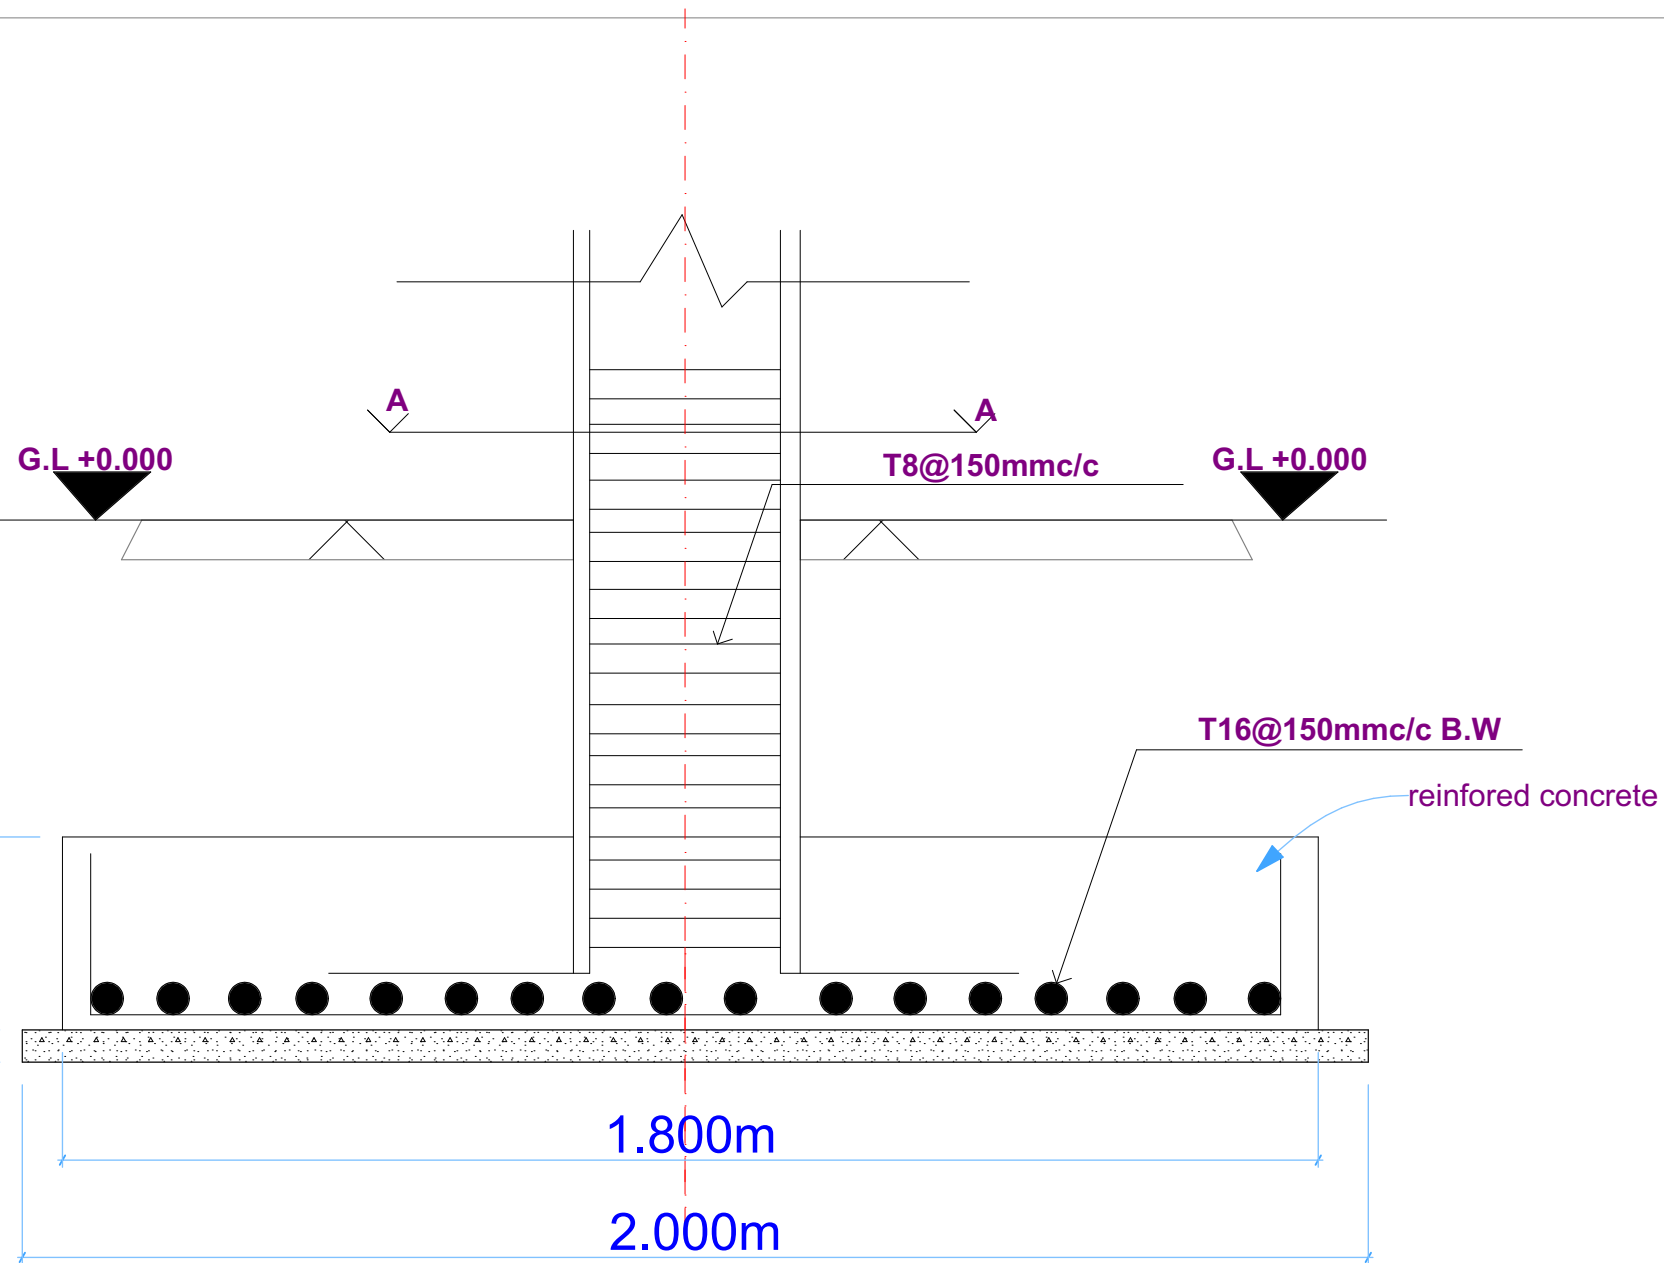

T8@150mm/c

6T16 400mm

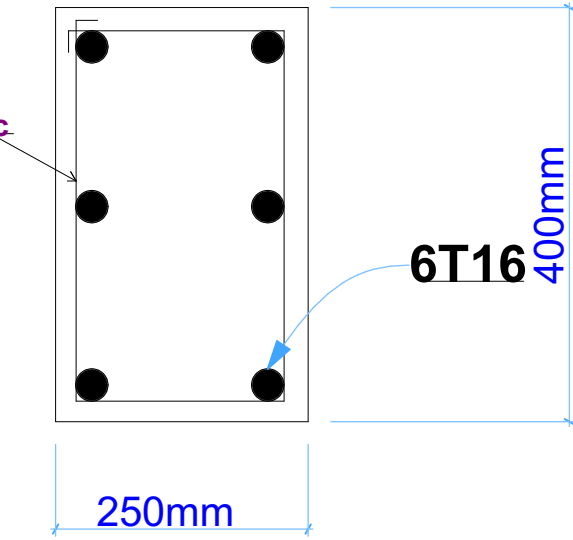

section A-A
COLUMN SECTION

PROJECT :
ALELO B BOYES SCHOOL

PLOT NO : **BOLCK NO :**

TOWN: kassala ATBRA RIVER

OWNIR :
ALELO

SHEET TILES:

SHEET NO: **DRAWING TILES:**
FOUNDATION SECTION

DRAWING BY : **SCALE:** **DATE:**

Eng.Roaa gamal 1:100 2023