
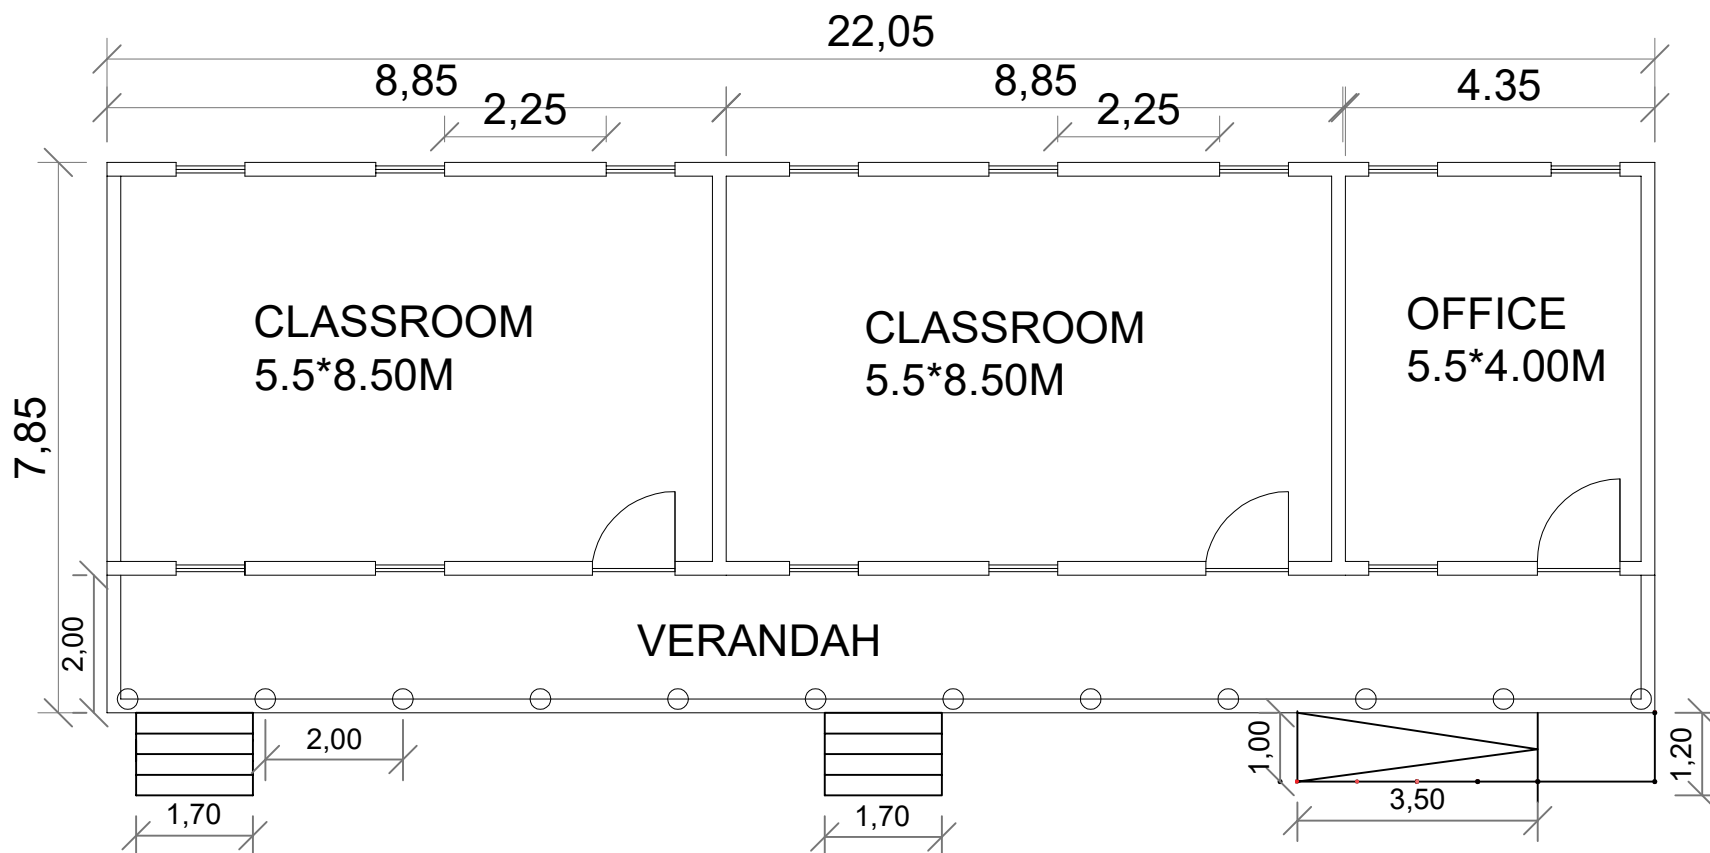

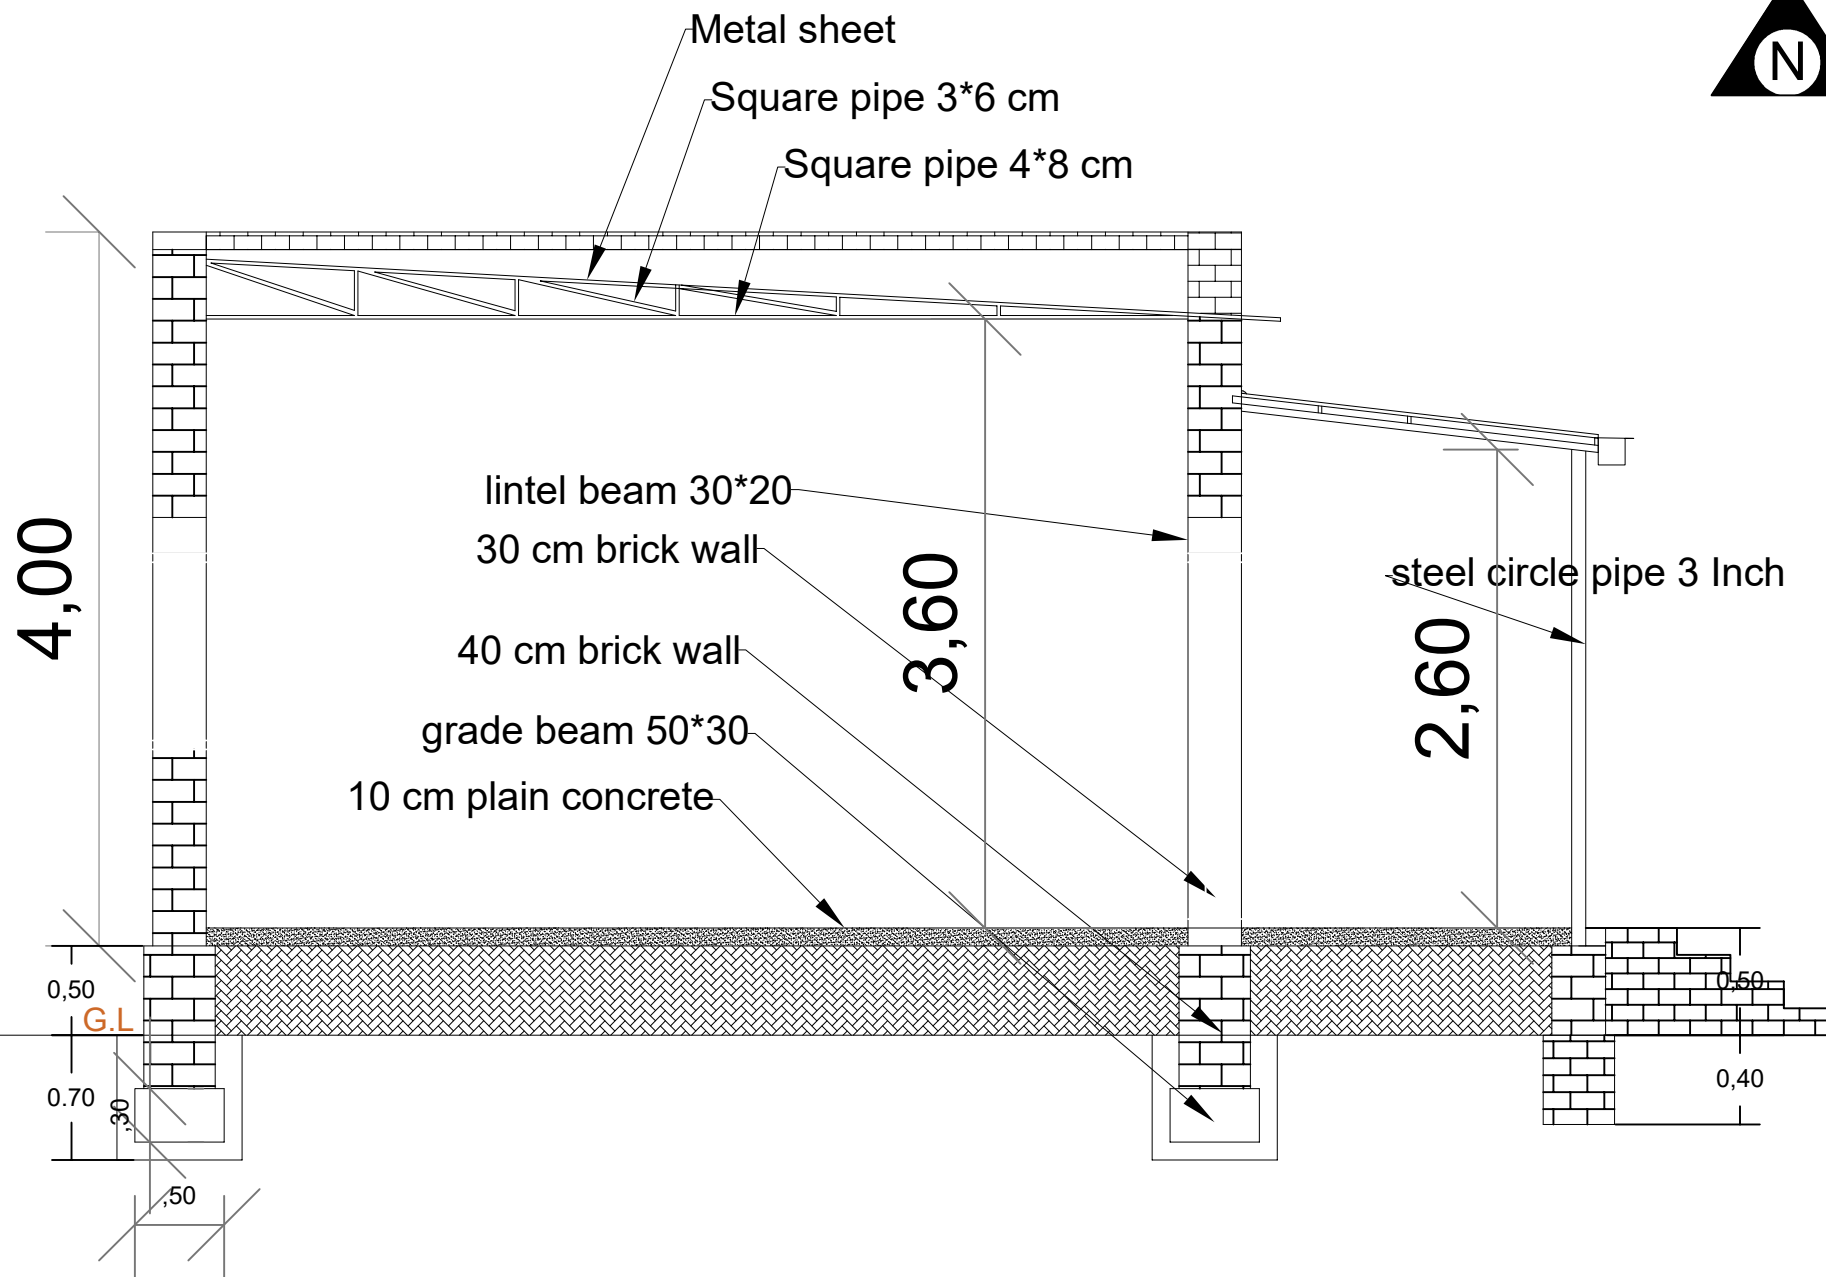



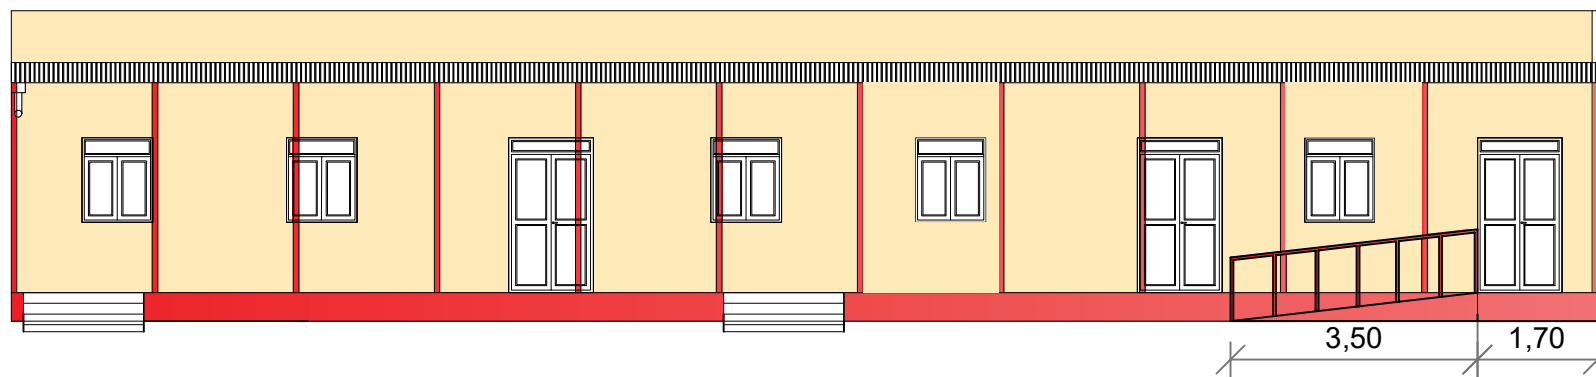
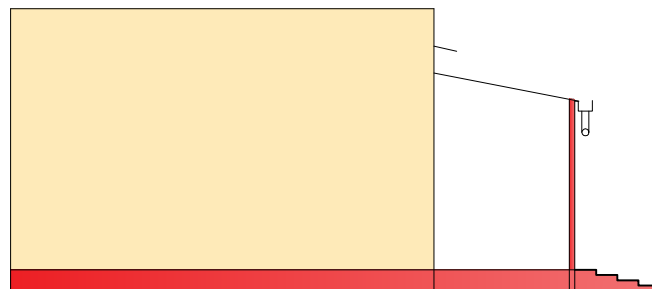
Project Title	Location	Sheet Name	Sheet Number	Scale	 <b>Save the Children</b>
ALRAHMA SCHOOL	N-K SHEEKAN	MASTER PLAN	1	1:100	




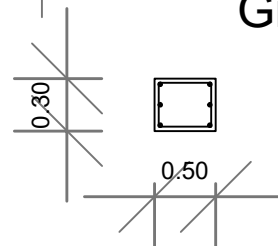
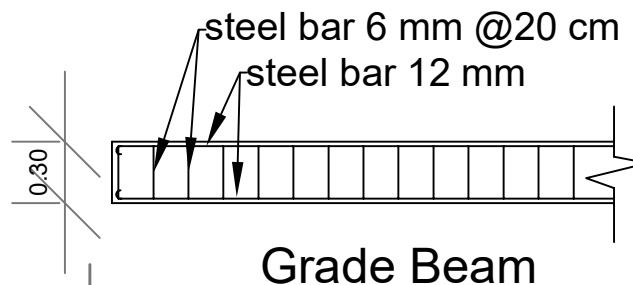
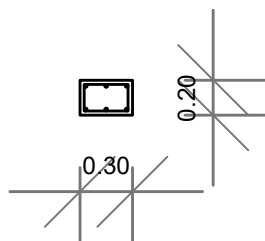
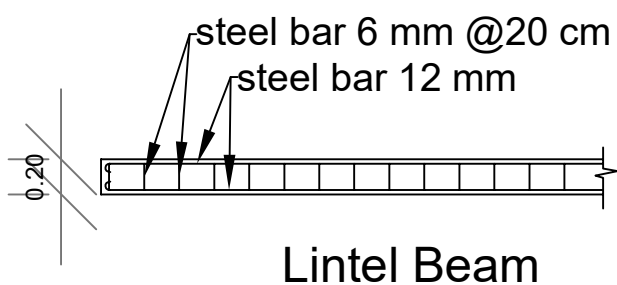
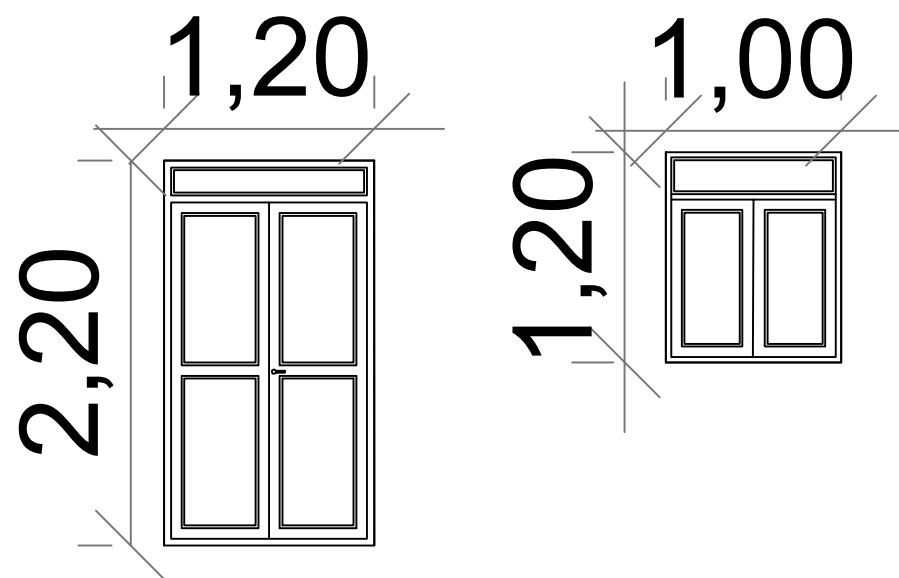
Project Title	Location	Sheet Name	Sheet Number	Scale	
CLASSROOM UNIT	N-K SHEEKAN	GROUND F PLAN	1	1:100	 <b>Save the Children</b>




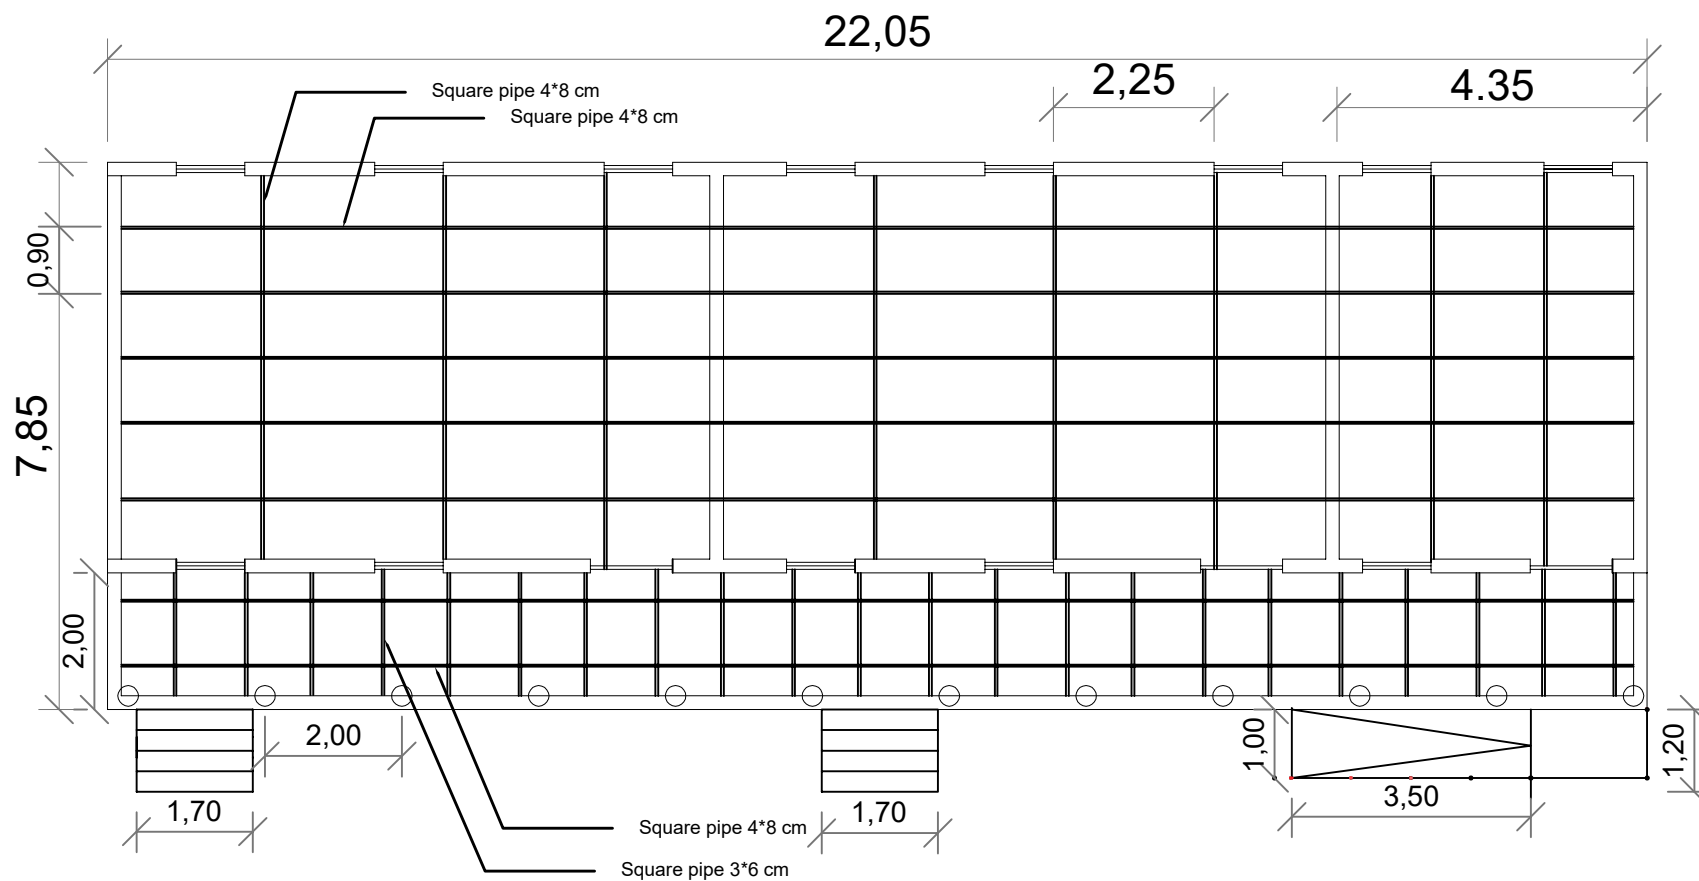
Project Title	Location	Sheet Name	Sheet Number	Scale	
CLASSROOM UNIT	N-K SHEEKAN	SECTION A-A	2	1:100	 <b>Save the Children</b>




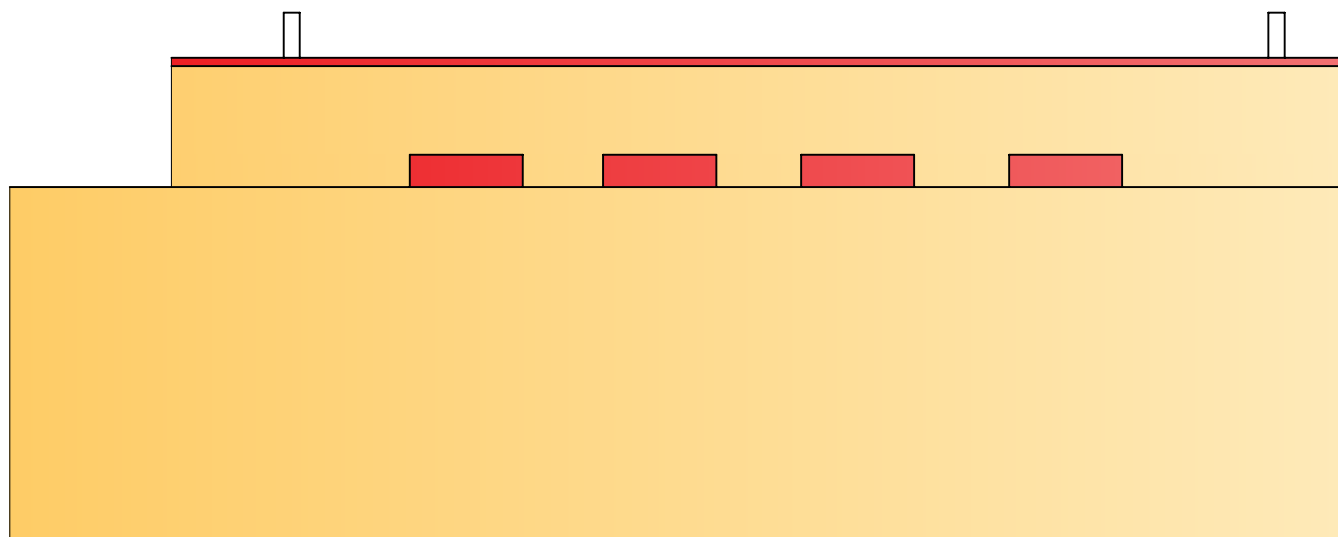
Project Title	Location	Sheet Name	Sheet Number	Scale	 <b>Save the Children</b>
CLASSROOM UNIT	N-K SHEEKAN	ELEVATION	3	1:100	




Project Title	Location	Sheet Name	Sheet Number	Scale	
CLASSROOM UNIT	N-K SHEEKAN	Details	4	1:100	 <b>Save the Children</b>



Project Title	Location	Sheet Name	Sheet Number	Scale	
CLASSROOM UNITE	N-K SHEEKAN	Roof Details	5	1:100	 <b>Save the Children</b>





Project Title	Location	Sheet Name	Sheet Number	Scale	 <b>Save the Children</b>
LATRINE 10 STANCE	N-K SHEEKAN	ELEVATION	4	1:100	




7,30


2,60

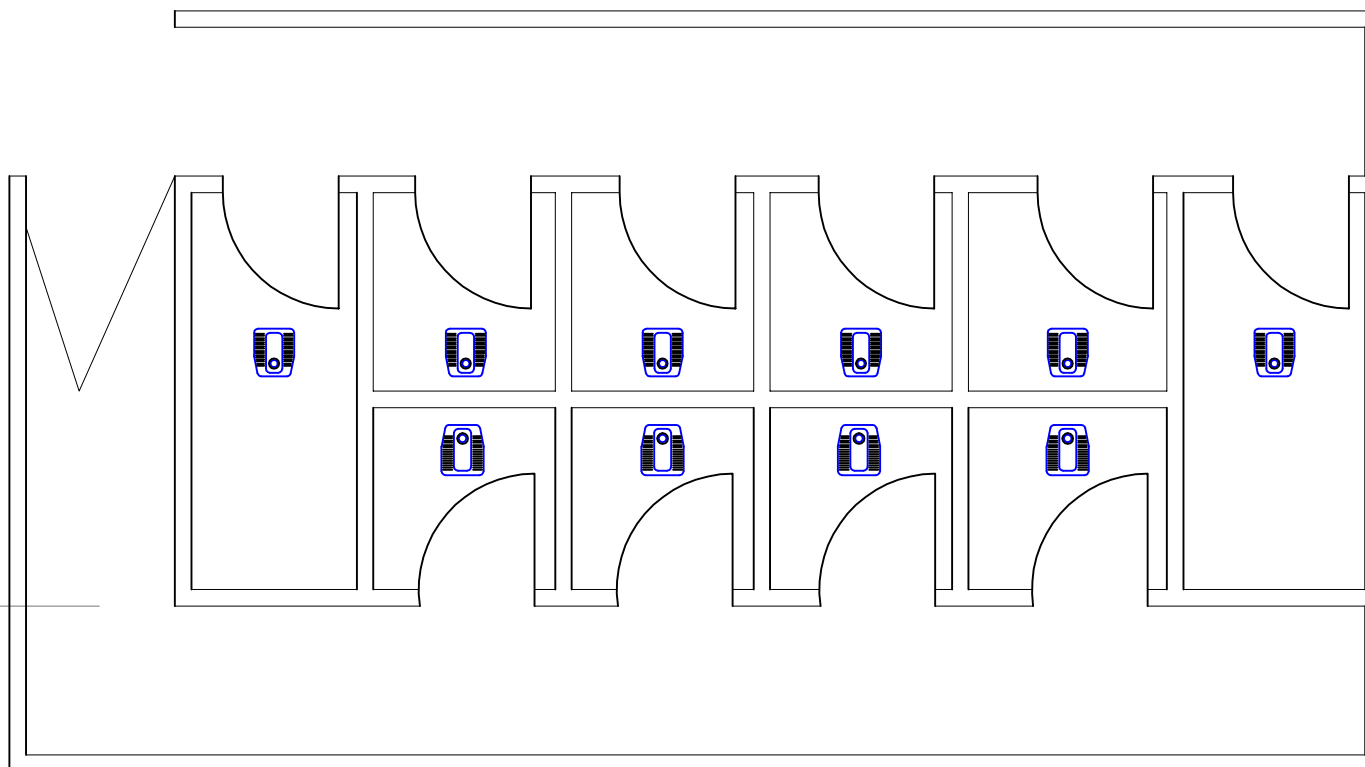


Project Title	Location	Sheet Name	Sheet Number	Scale	 <b>Save the Children</b>
LATRINE 10 STANCE	N-K SHEEKAN	GROUND F PLAN	2	1:100	



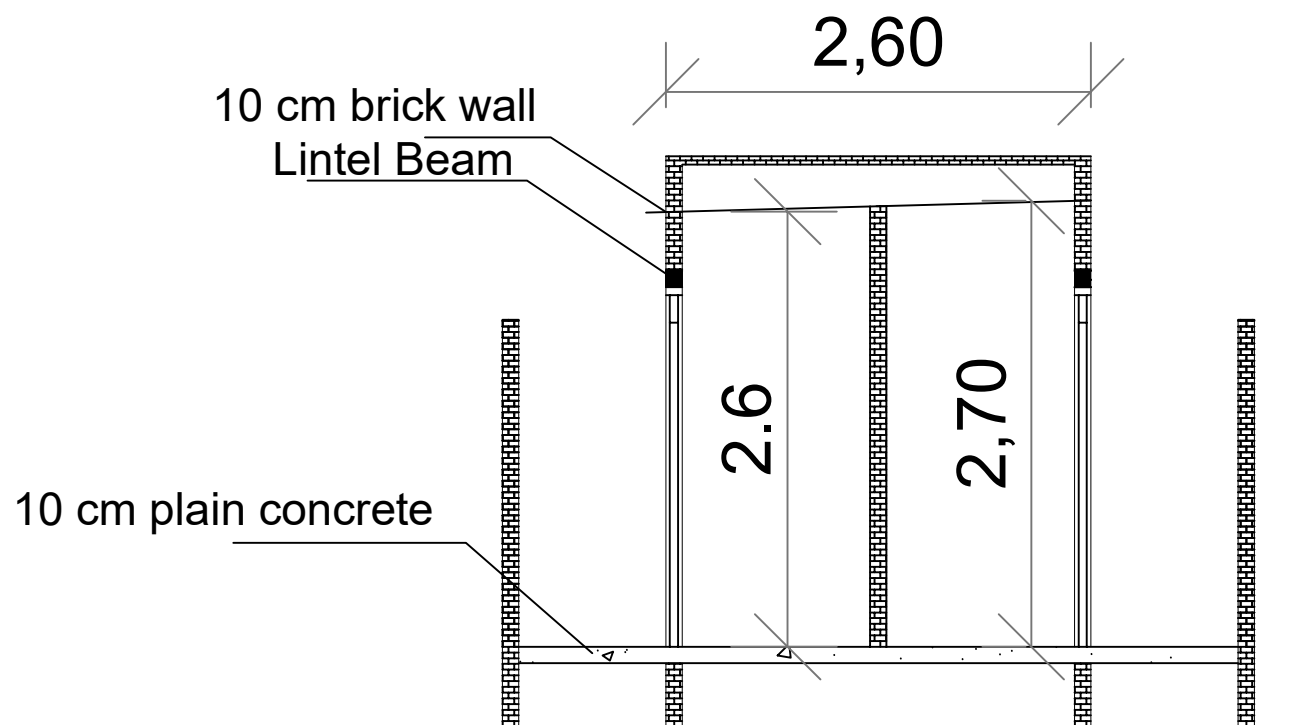


Project Title	Location	Sheet Name	Sheet Number	Scale	 <b>Save the Children</b>
LATRINE 10 STANCE	N-K SHEEKAN	SECTION A-A	3	1:100	

7,30

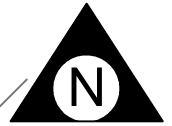


2,60

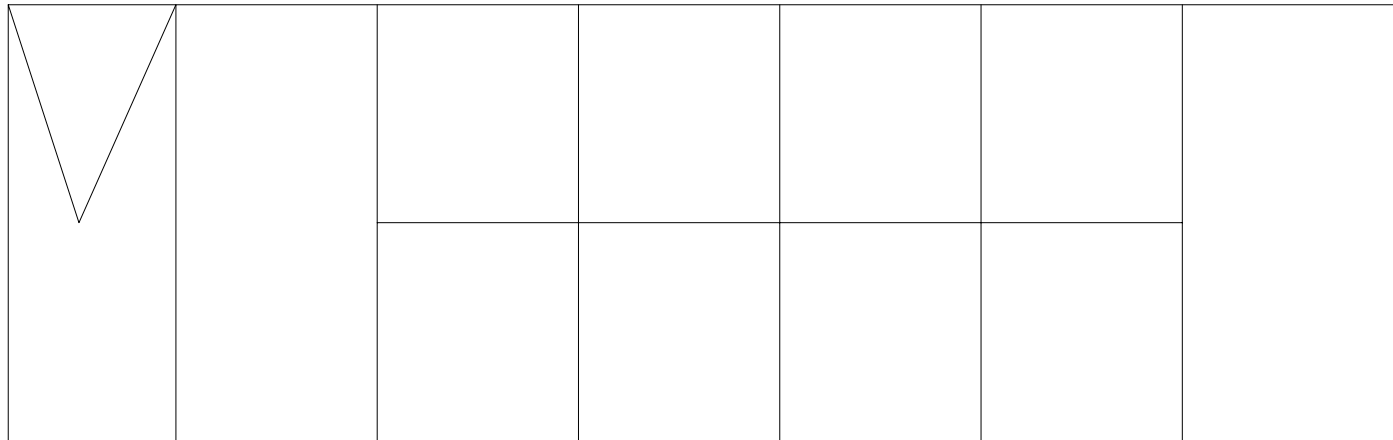

7,30

8,30

Project Title	Location	Sheet Name	Sheet Number	Scale	
LATRINE 10 STANCE	N-K SHEEKAN	SITE	1	1:100	 <b>Save the Children</b>