
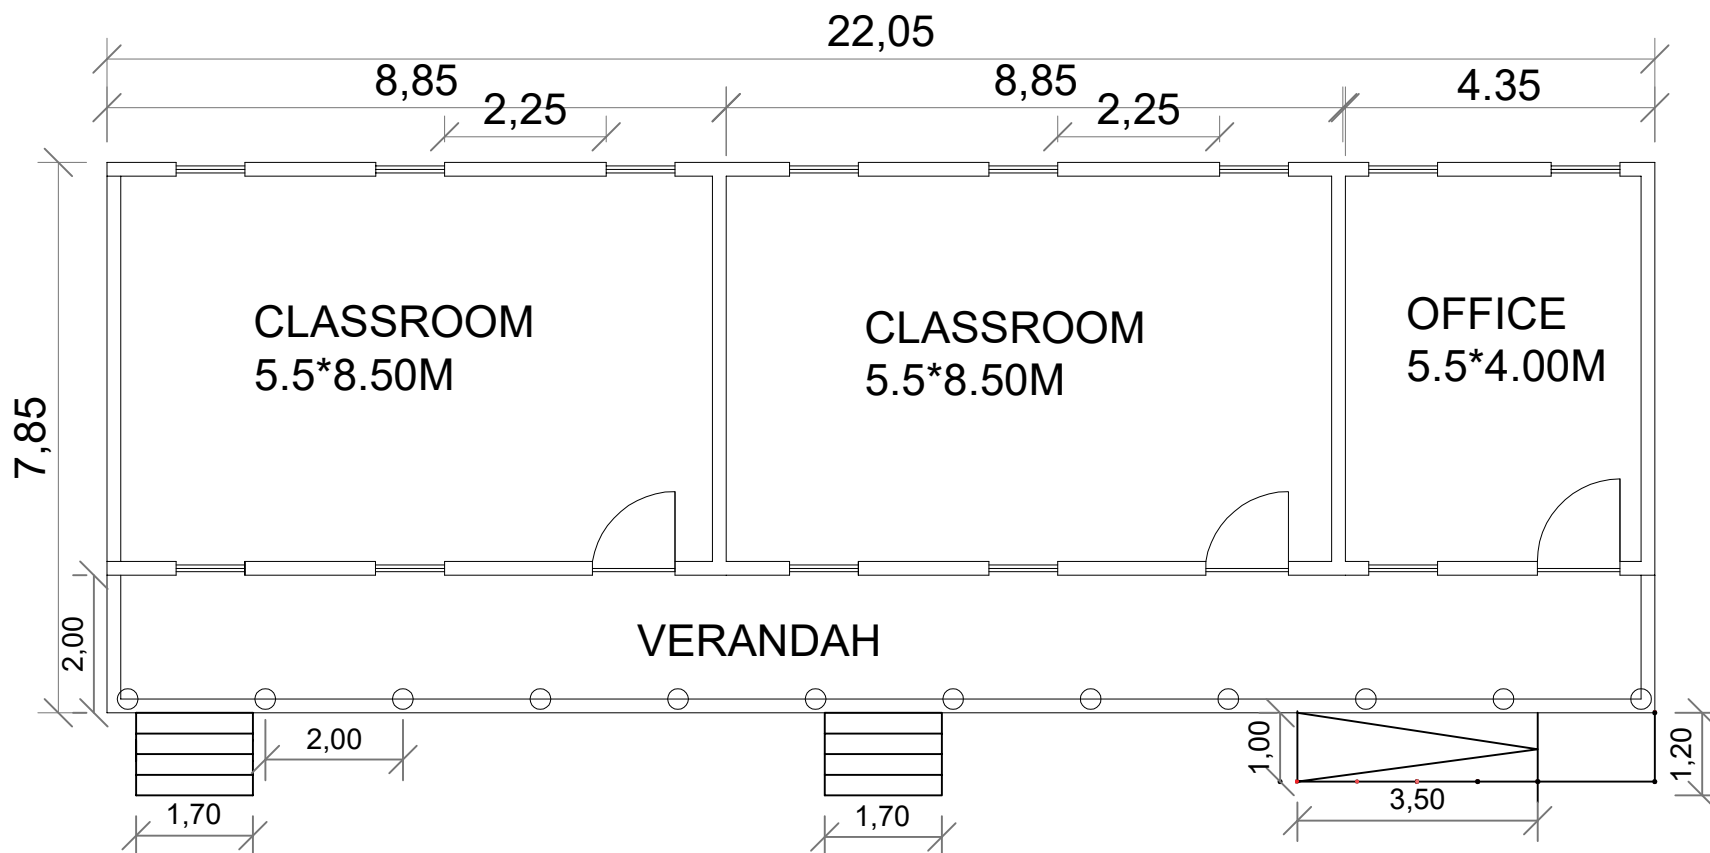

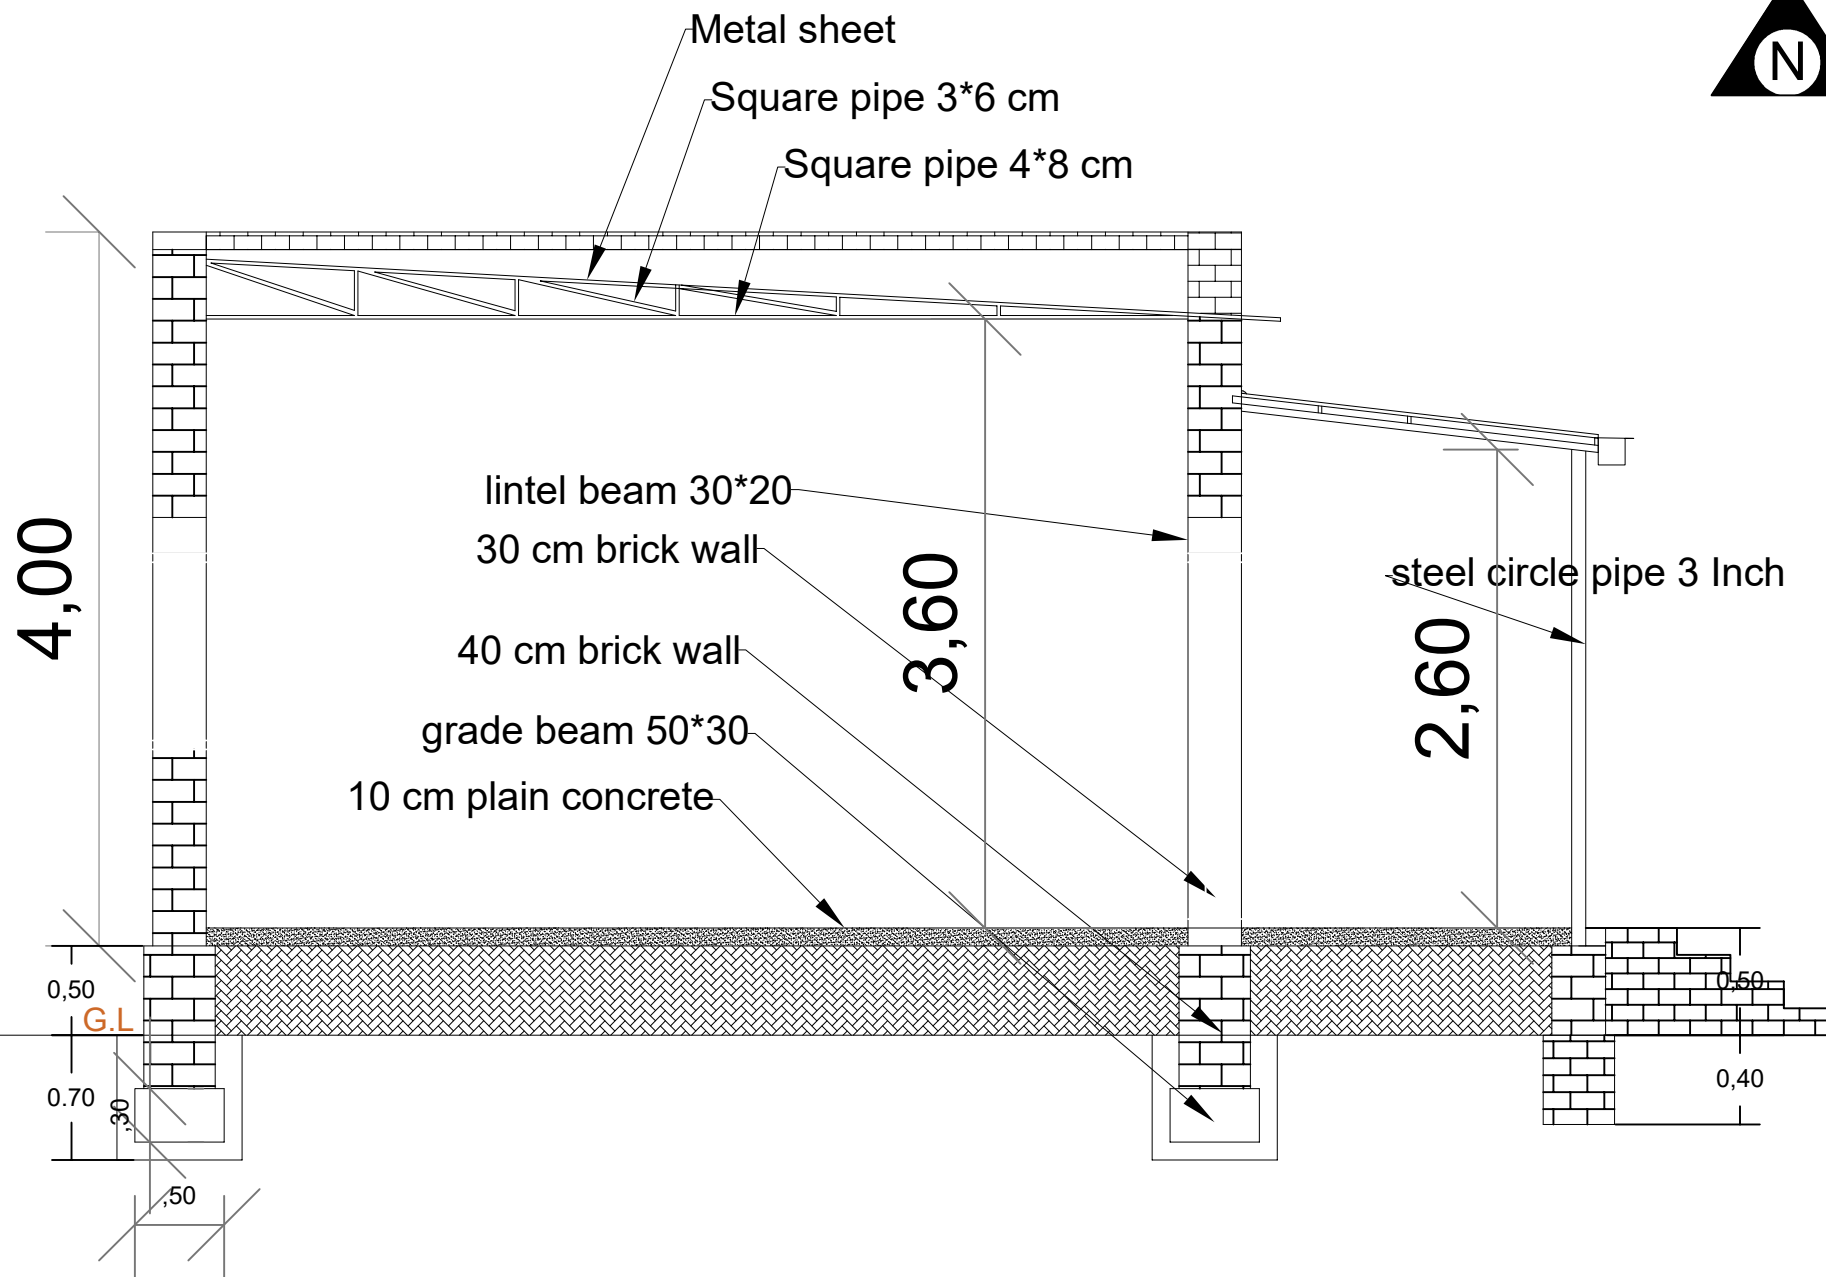



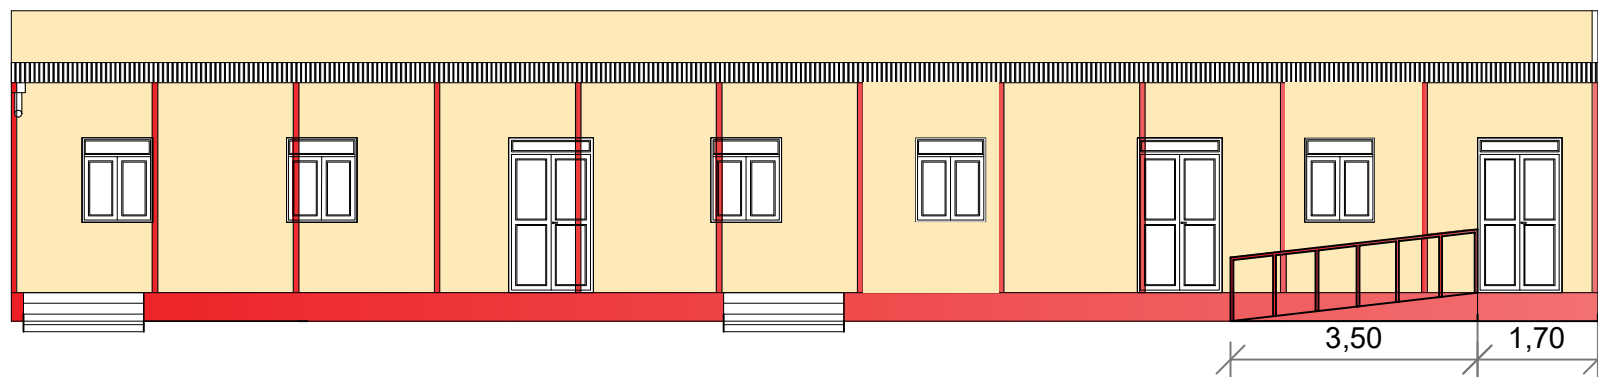
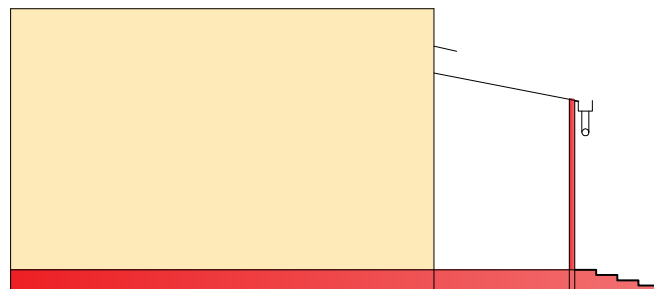
Project Title	Location	Sheet Name	Sheet Number	Scale	
Alamal School	N-K SHEEKAN	Master Plan	1	1:100	 Save the Children




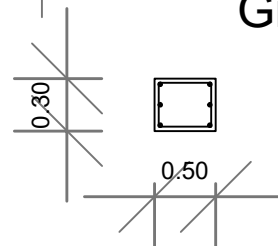
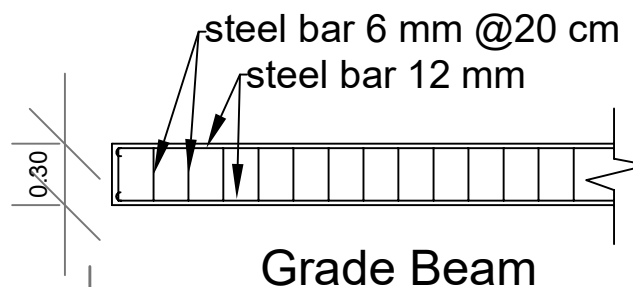
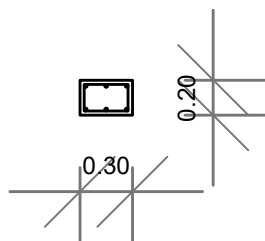
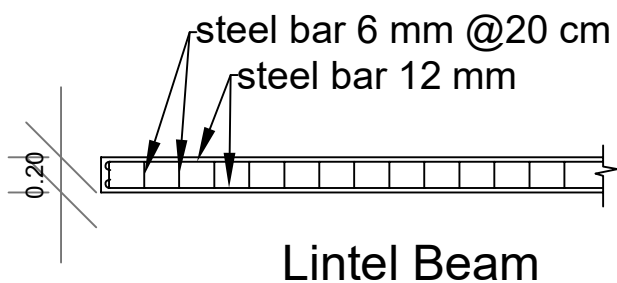
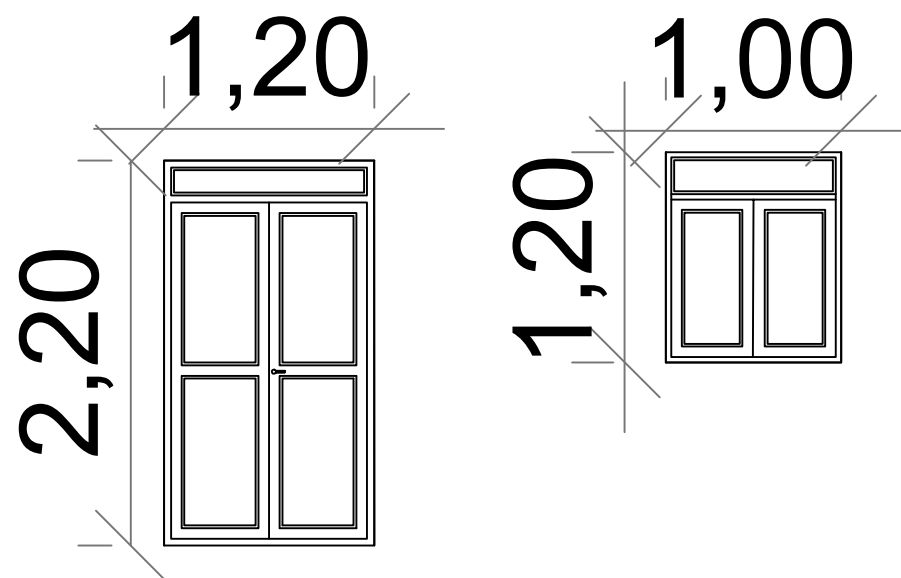
Project Title	Location	Sheet Name	Sheet Number	Scale	
CLASSROOM UNIT	N-K SHEEKAN	GROUND F PLAN	1	1:100	 Save the Children




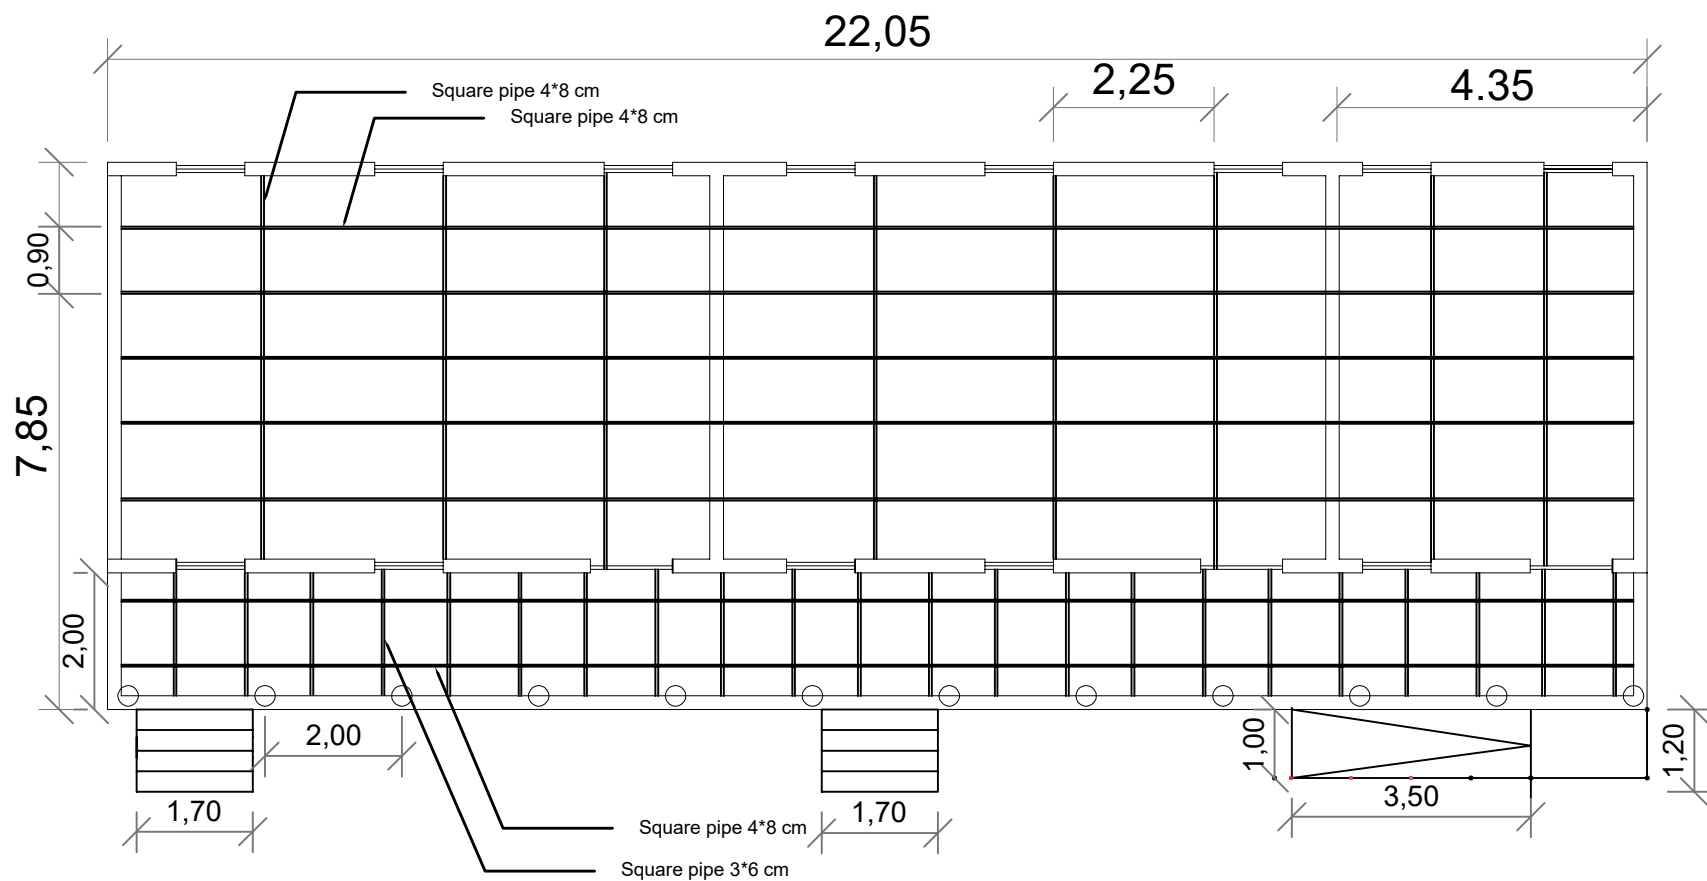
Project Title	Location	Sheet Name	Sheet Number	Scale	
CLASSROOM UNIT	N-K SHEEKAN	SECTION A-A	2	1:100	 Save the Children




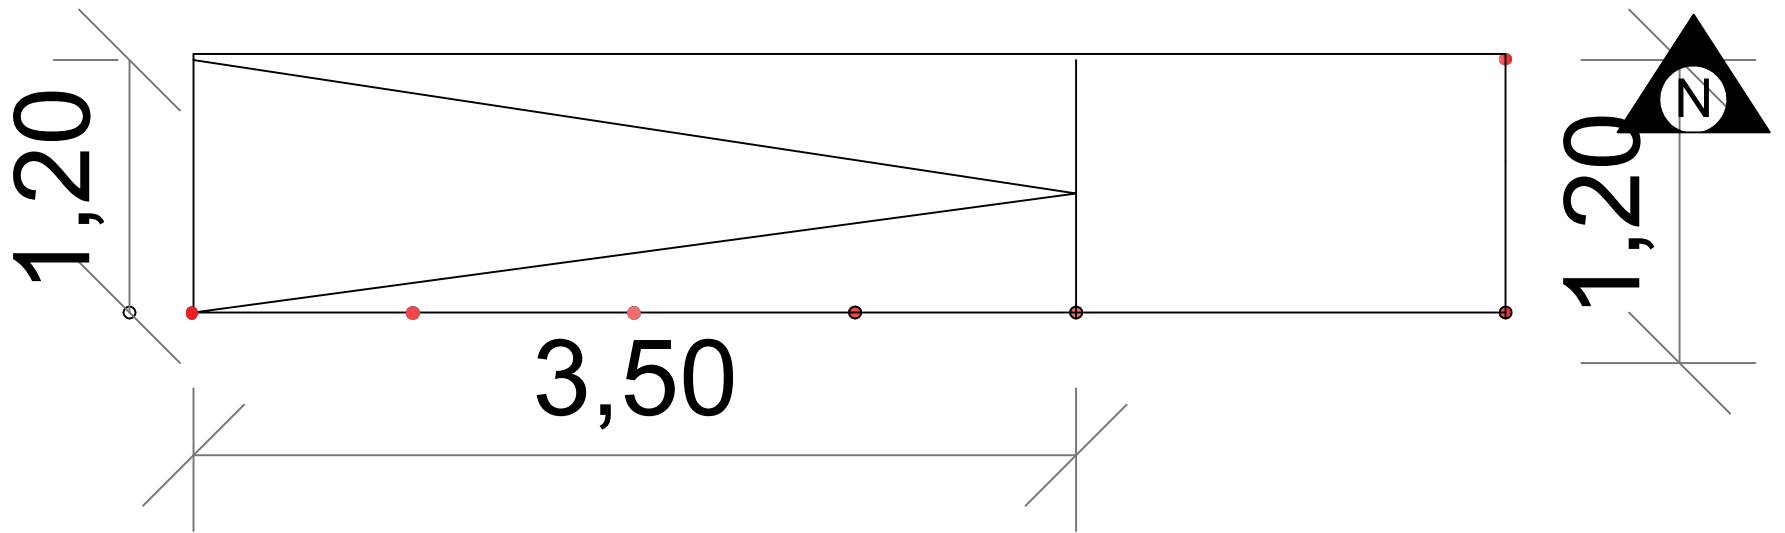
Project Title	Location	Sheet Name	Sheet Number	Scale	 Save the Children
CLASSROOM UNIT	N-K SHEEKAN	ELEVATION	3	1:100	




Project Title	Location	Sheet Name	Sheet Number	Scale	
CLASSROOM UNIT	N-K SHEEKAN	Details	4	1:100	 Save the Children




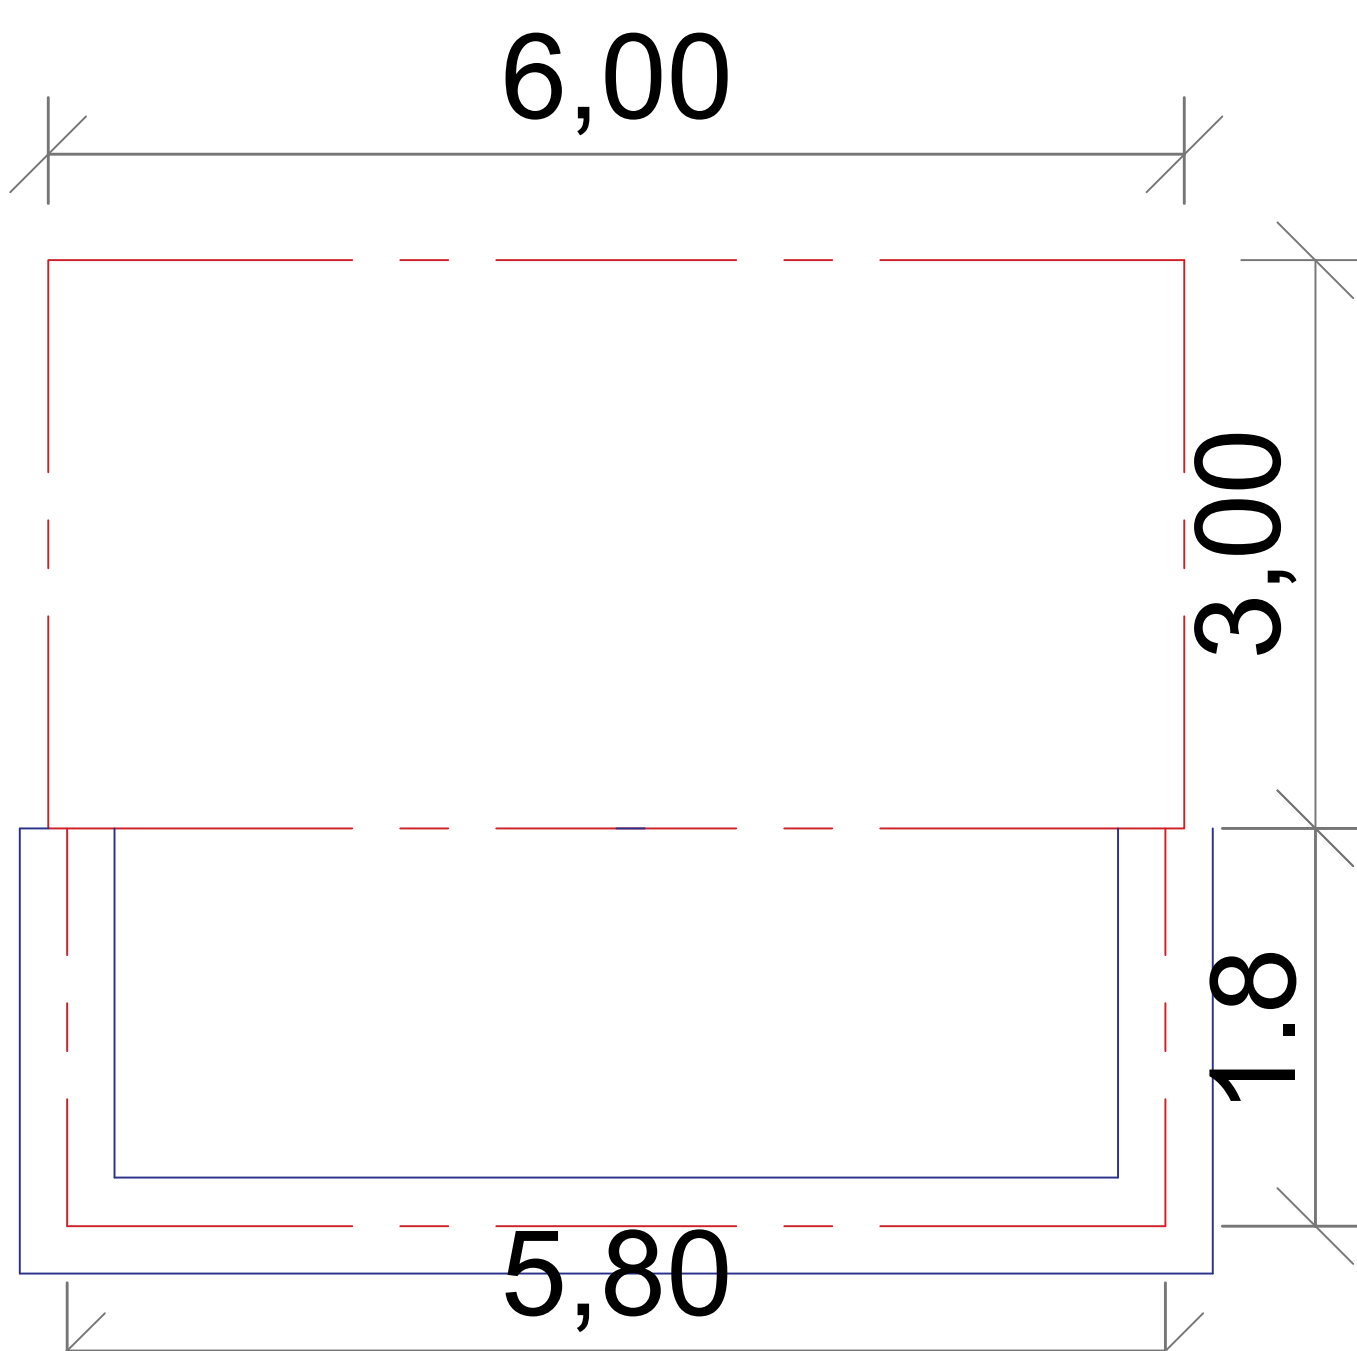
Project Title	Location	Sheet Name	Sheet Number	Scale	
CLASSROOM UNITE	N-K SHEEKAN	Roof Details	5	1:100	 Save the Children




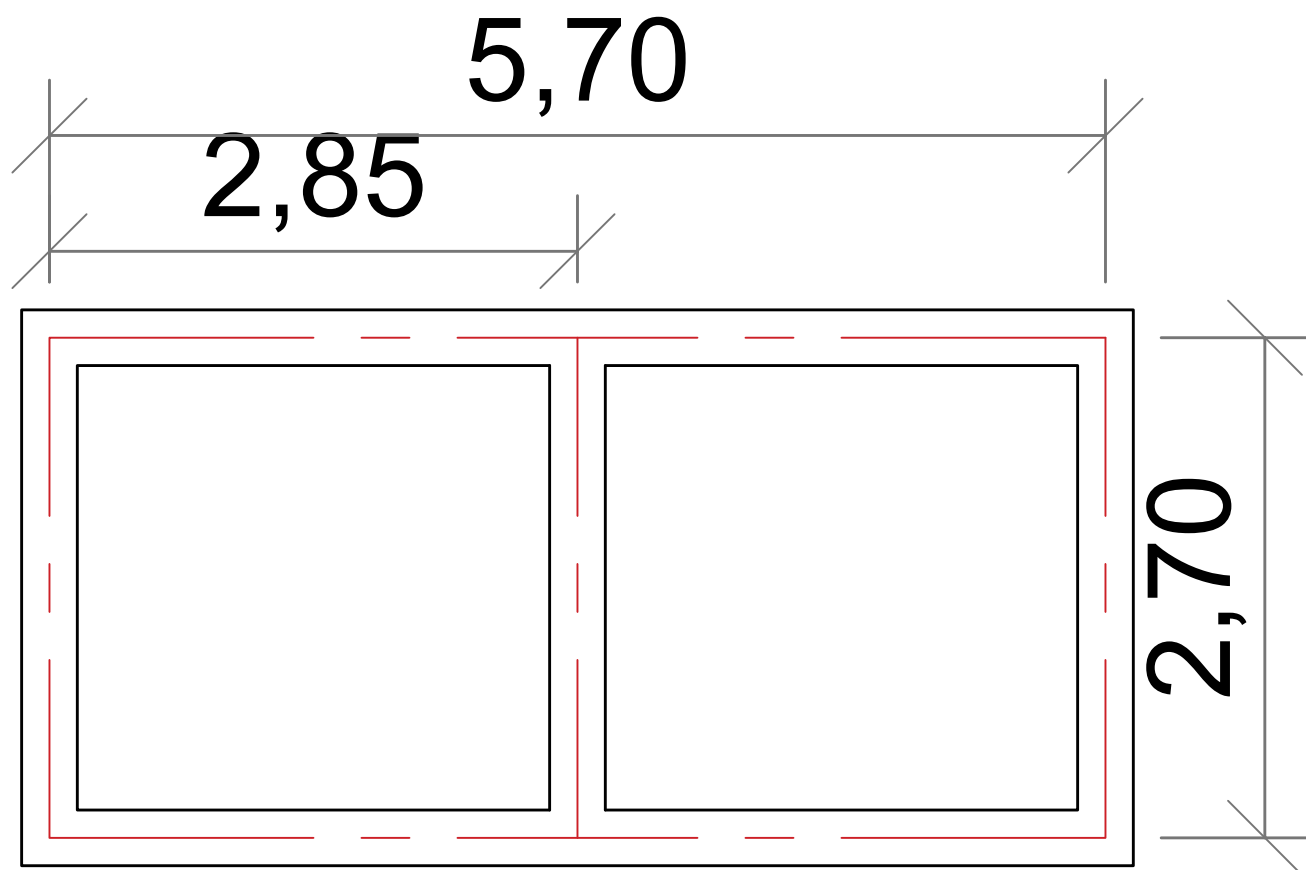
el circle pipe 2 Inch

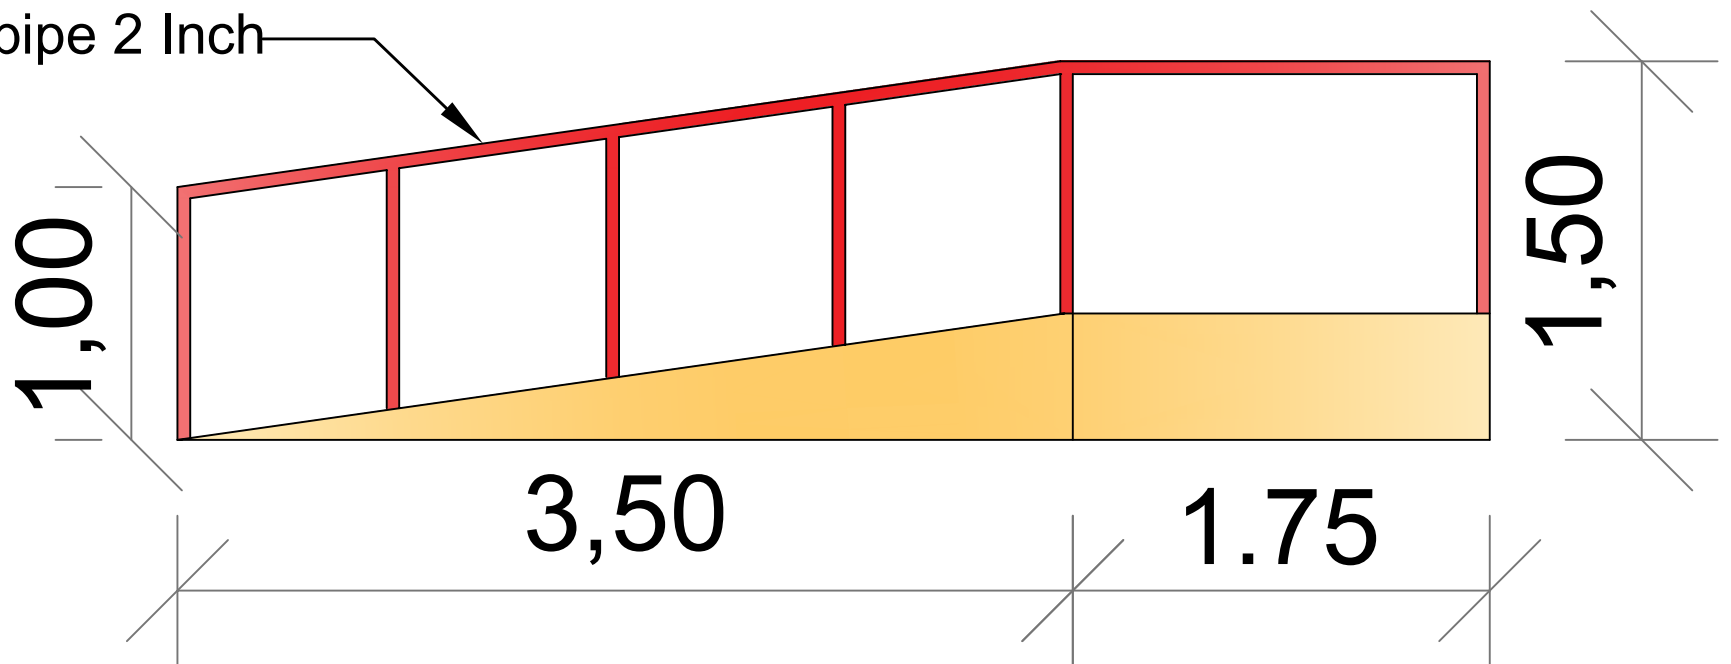


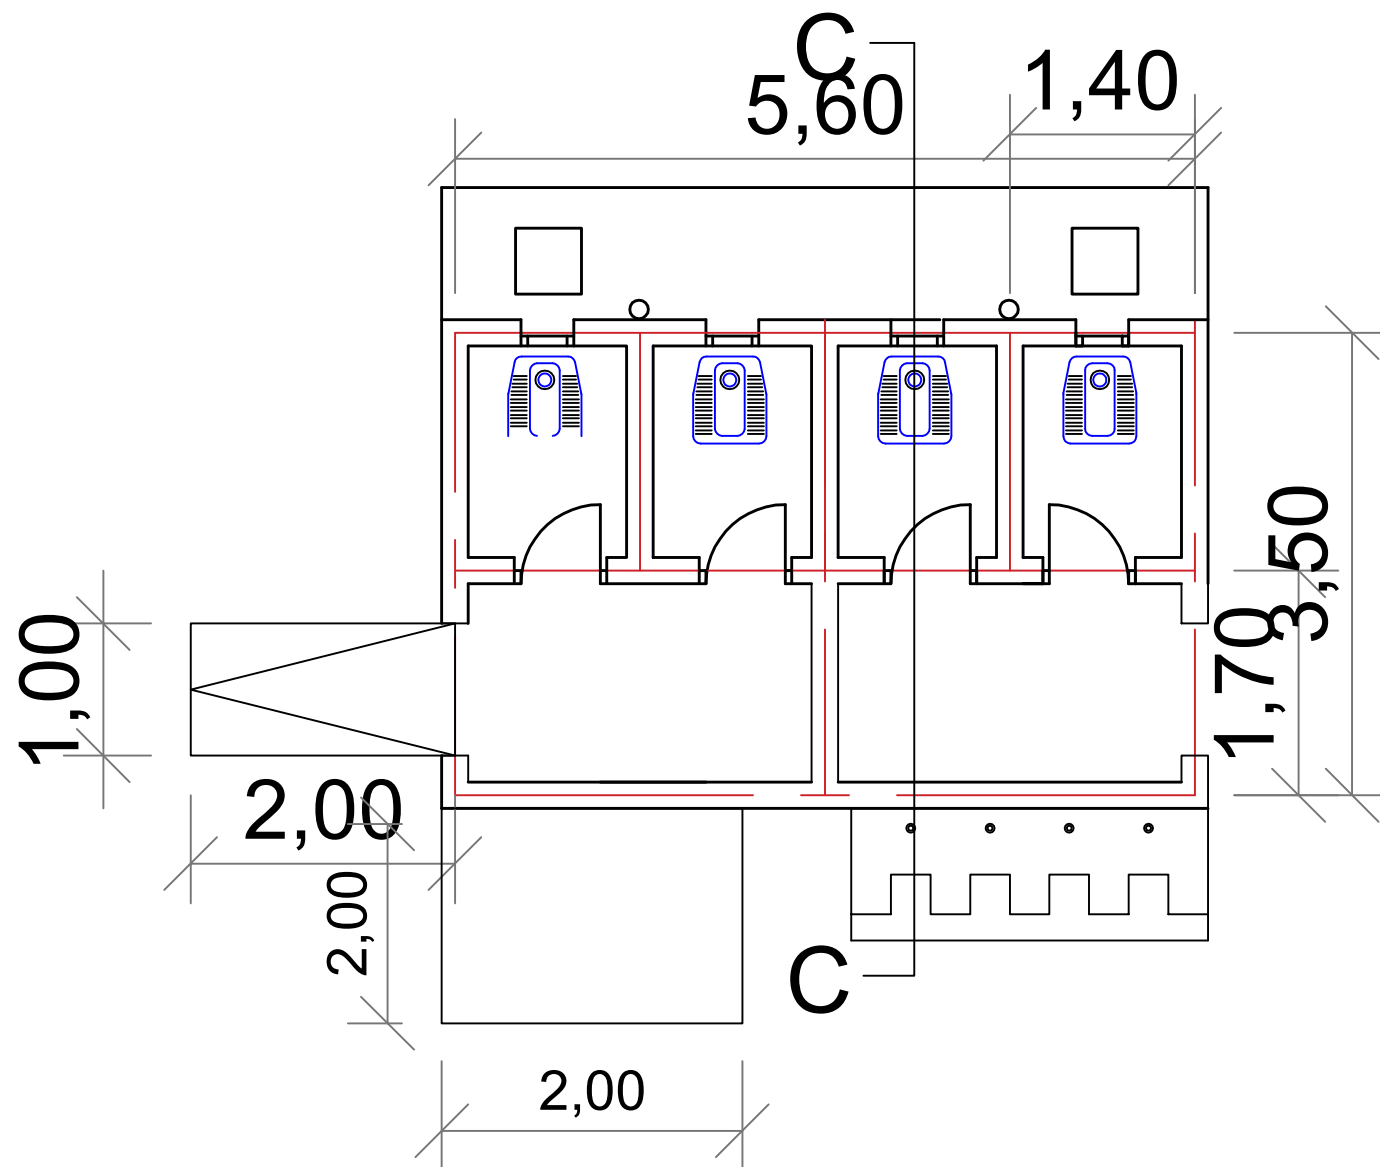
Project Title	Location	Sheet Name	Sheet Number	Scale	
CLASSROOM UNITE	N-K SHEEKAN	RAMP	6	1:100	 Save the Children




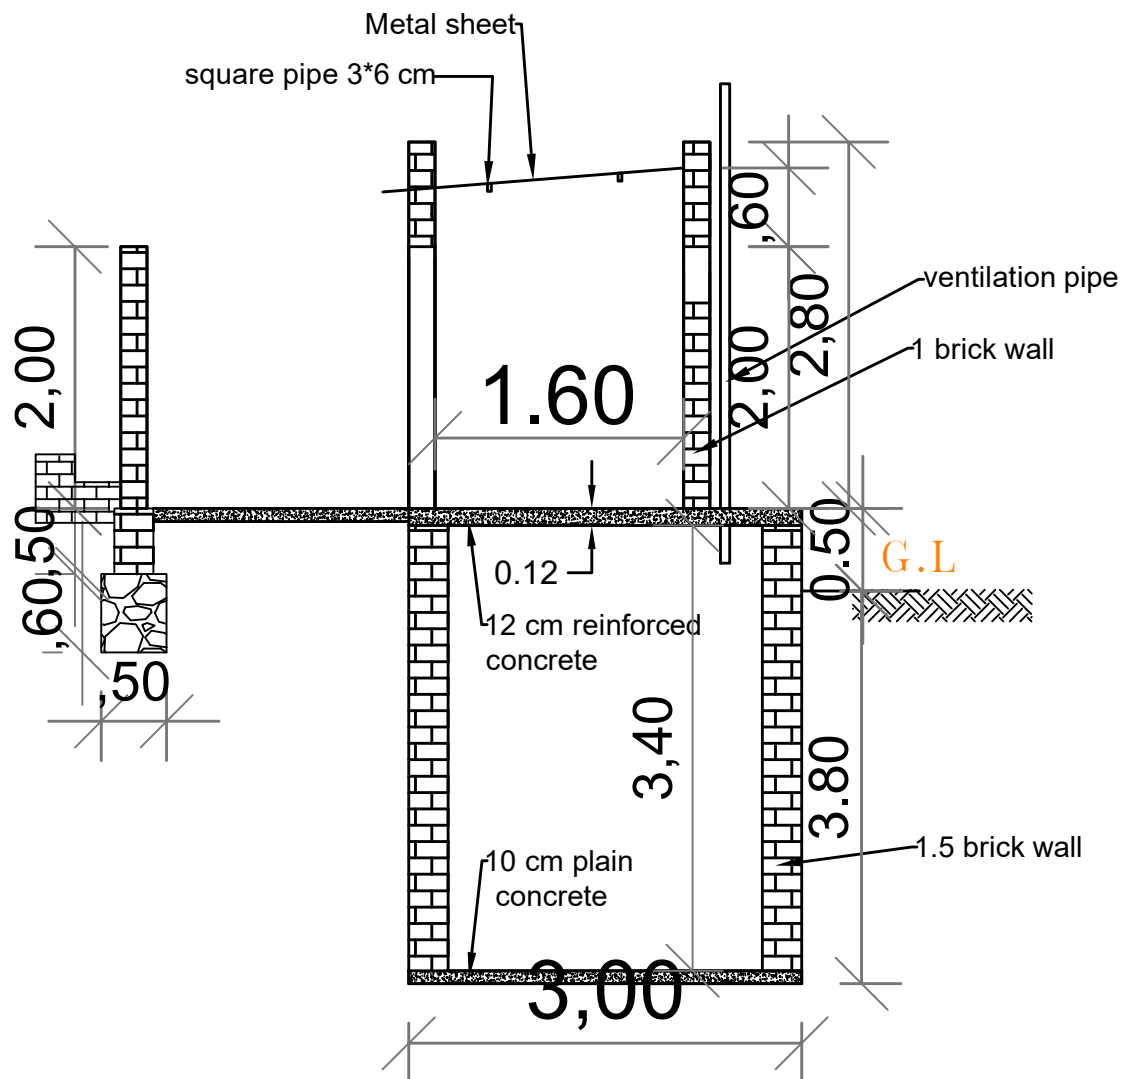
Project Title	Location	Sheet Name	Sheet Number	Scale	
Latrine 4 Stance	N-K SHEEKAN	GROUND F PLAN	1	1:100	 Save the Children




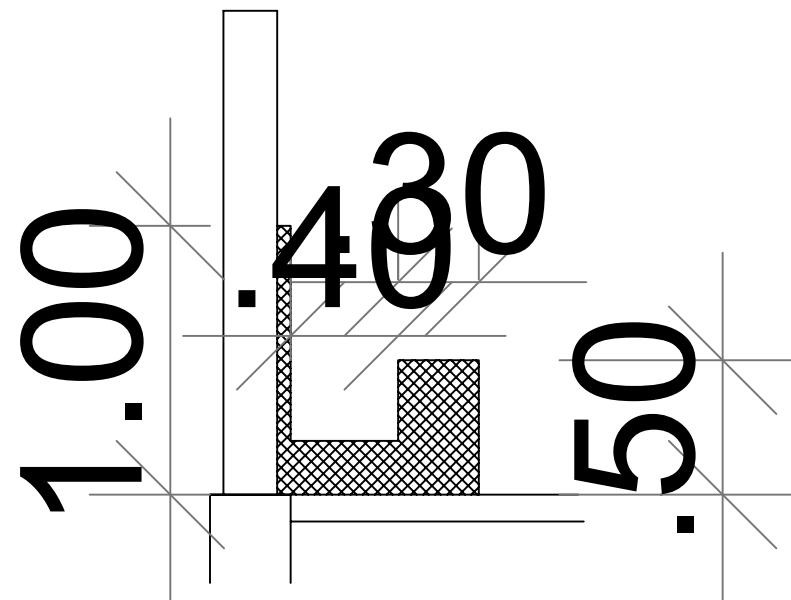
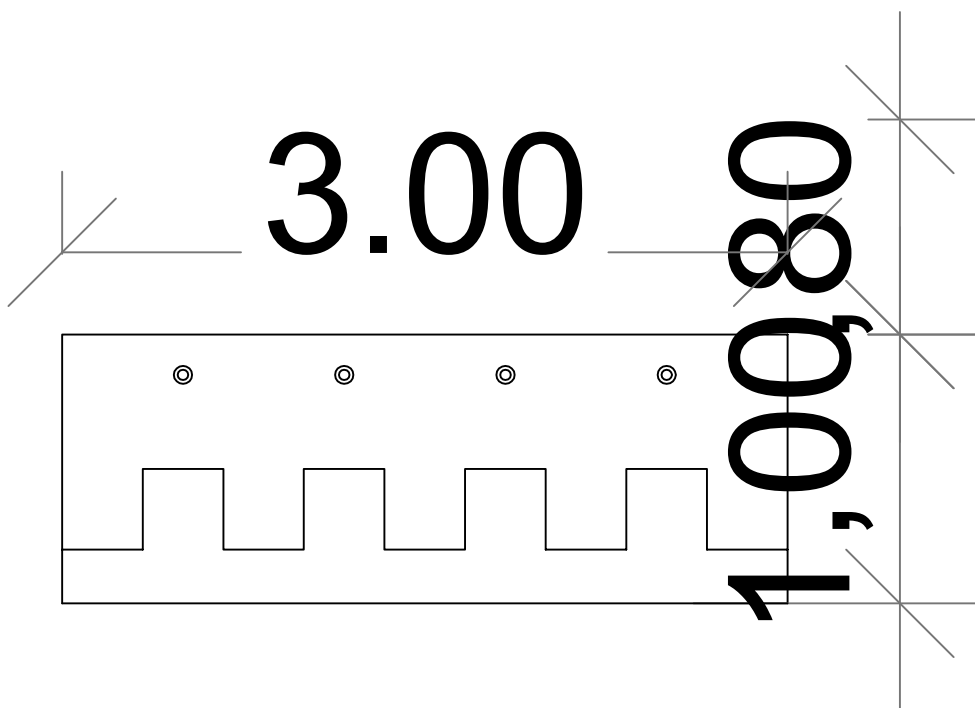
Project Title	Location	Sheet Name	Sheet Number	Scale	 Save the Children
Latrine 4 Stance	N-K SHEEKAN	Excavation	2	1:100	




Project Title	Location	Sheet Name	Sheet Number	Scale	 Save the Children
Latrine 4 Stance	N-K SHEEKAN	Master Plan	3	1:100	





Project Title	Location	Sheet Name	Sheet Number	Scale	
Latrine 4 Stance	N-K SHEEKAN	Section C-C	4	1:100	 Save the Children





Wadaiha


Project Title	Location	Sheet Name	Sheet Number	Scale	
Latrine 4 Stance	N-K SHEEKAN	Wadaiha	5	1:100	 Save the Children

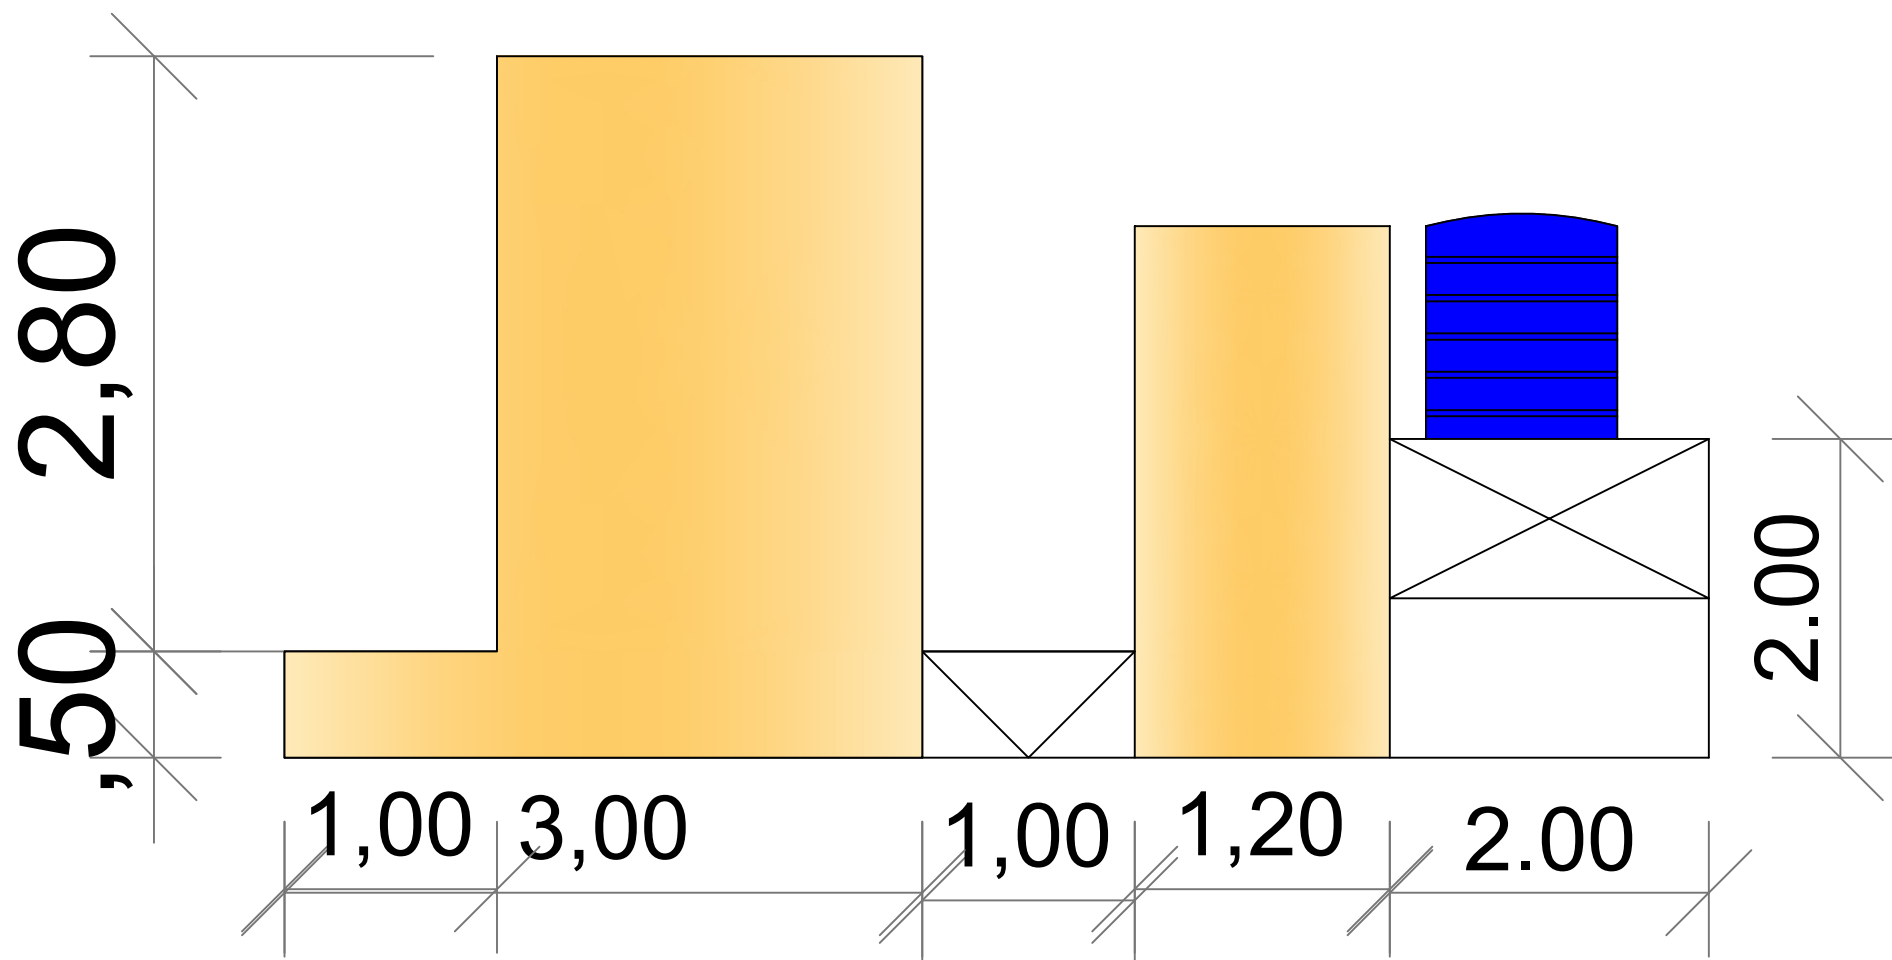


Project Title	Location	Sheet Name	Sheet Number	Scale	
Latrine 4 Stance	N-K SHEEKAN	Water Tank	6	1:100	 Save the Children

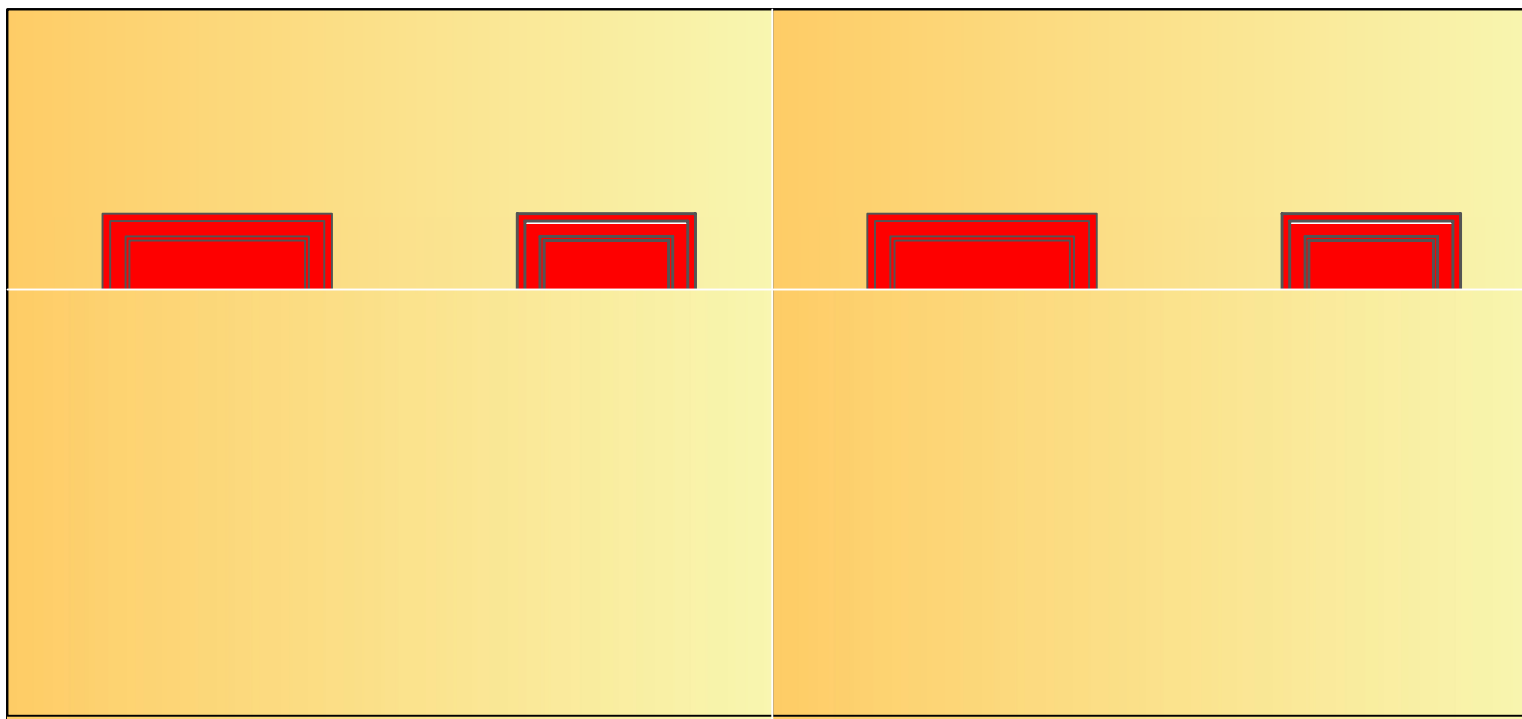

Project Title	Location	Sheet Name	Sheet Number	Scale	 Save the Children
Latrine 4 Stance	N-K SHEEKAN	Elevation	7	1:100	

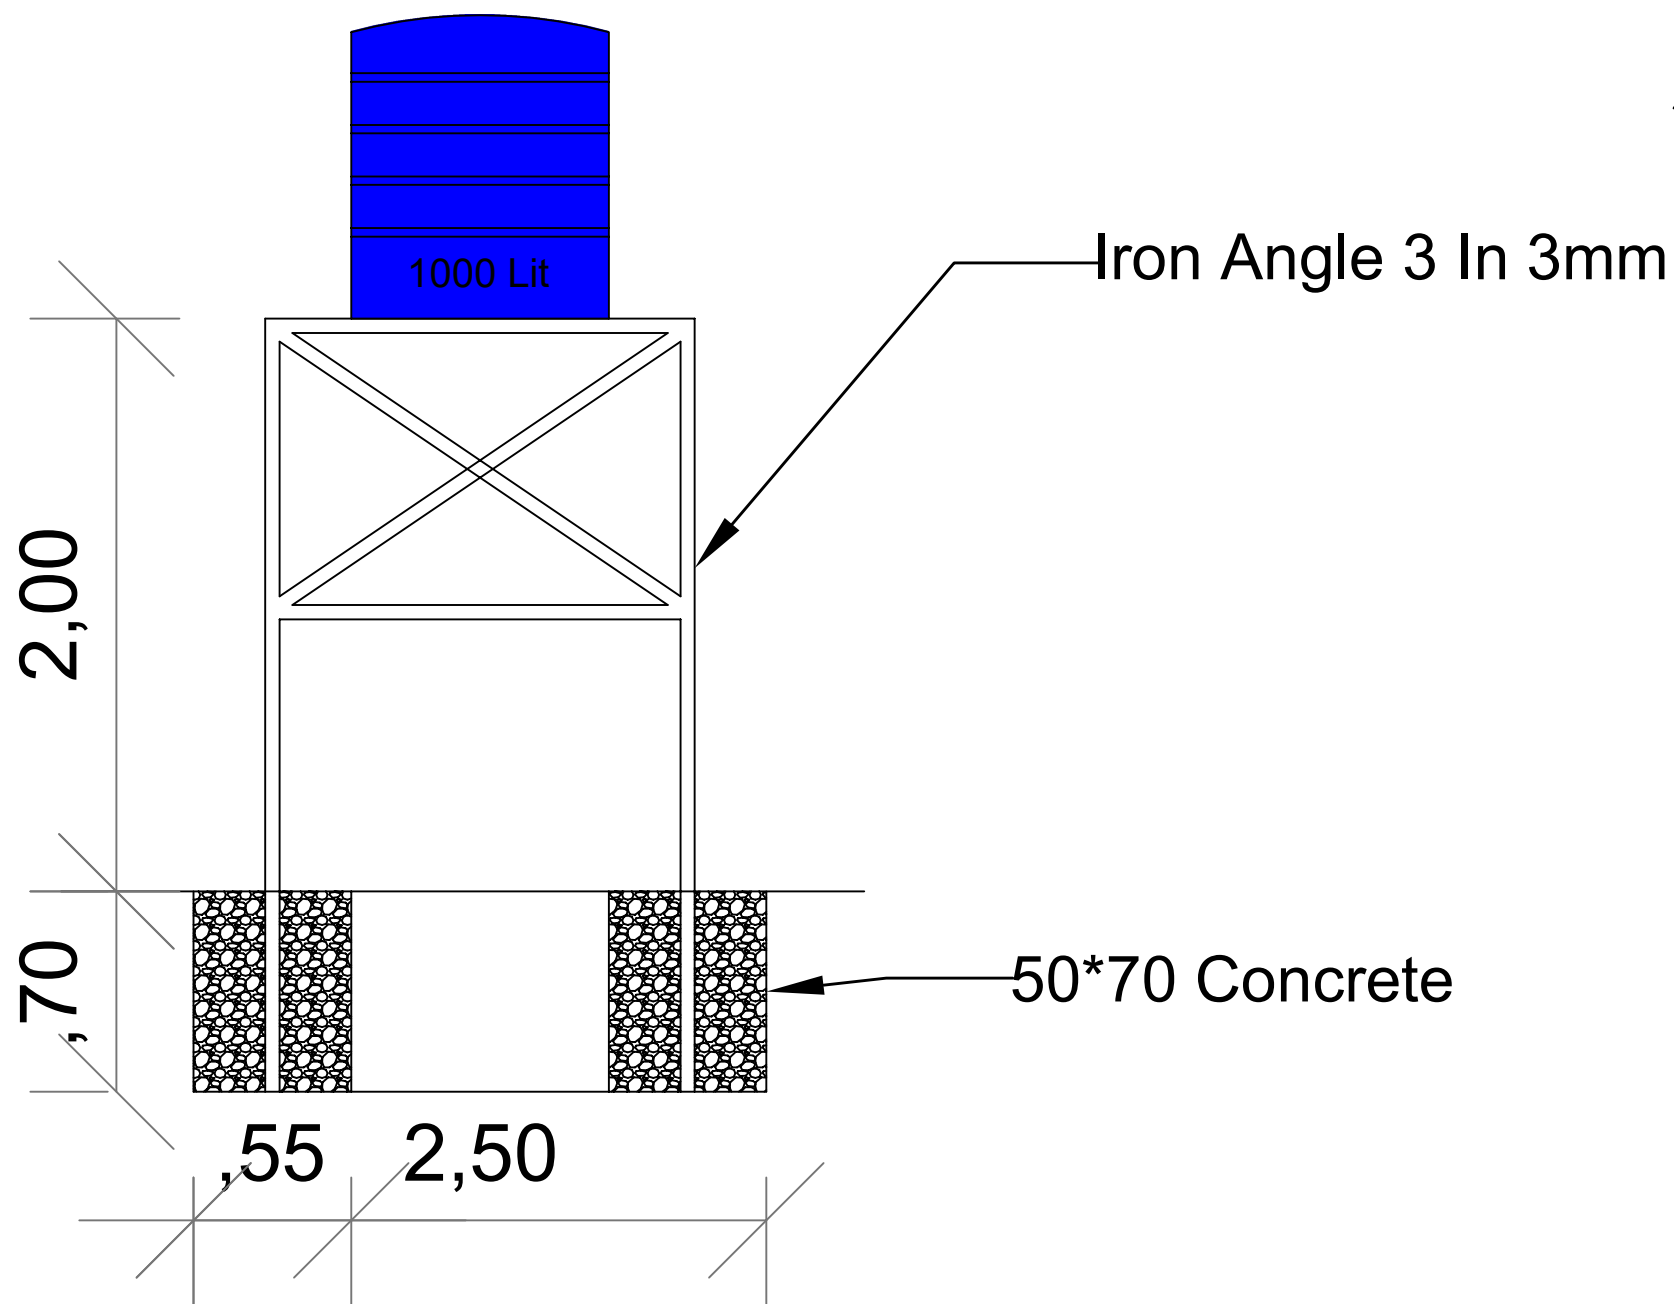

Project Title	Location	Sheet Name	Sheet Number	Scale	 Save the Children
Latrine 4 Stance	N-K SHEEKAN	Water Tank Section	8	1:100	