
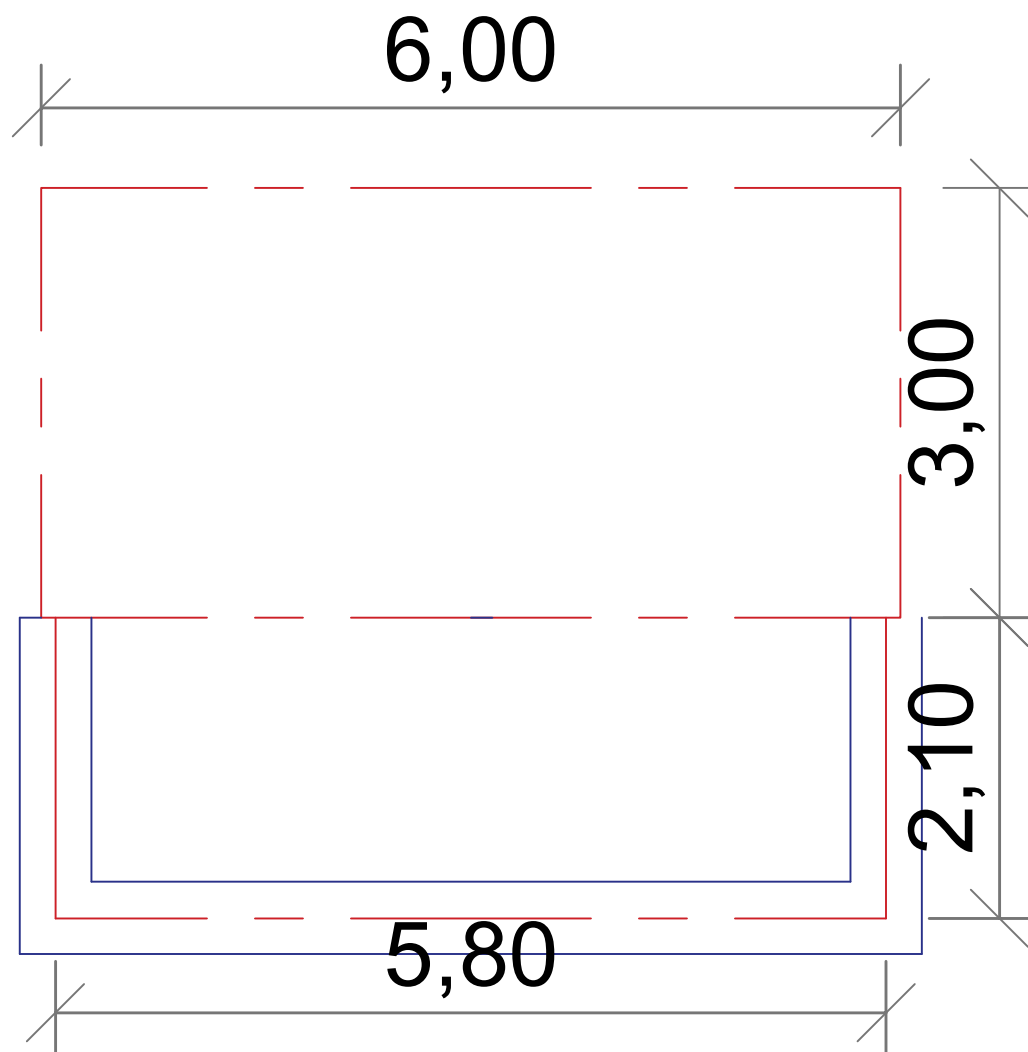

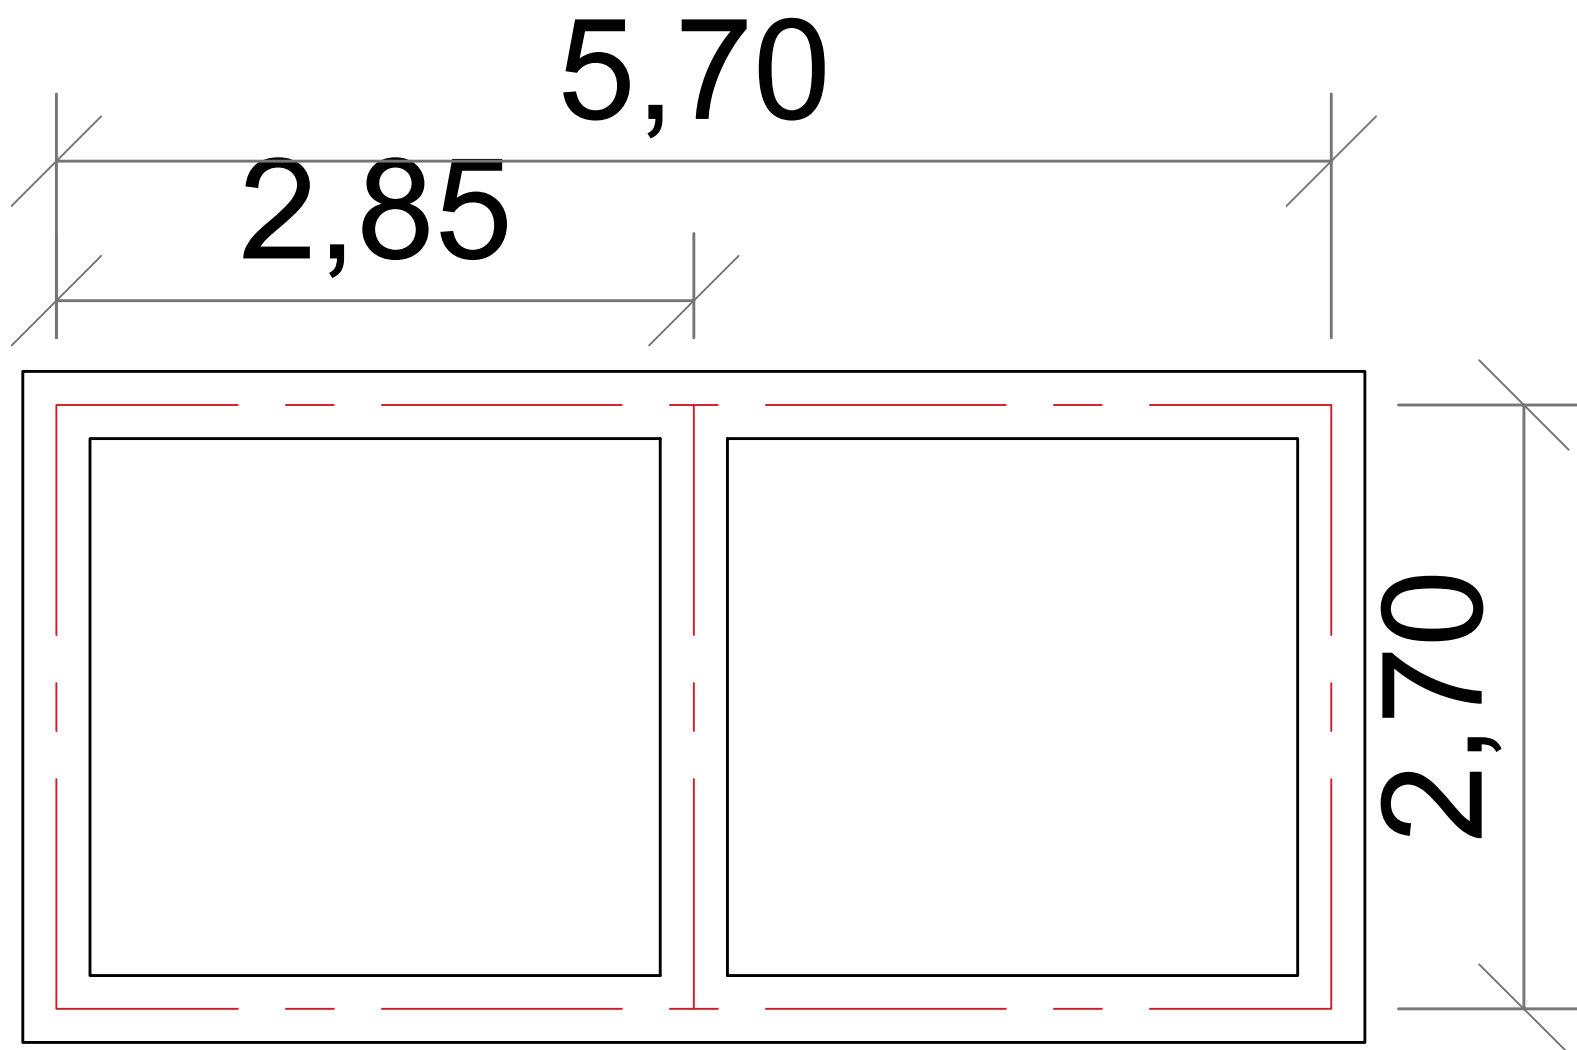



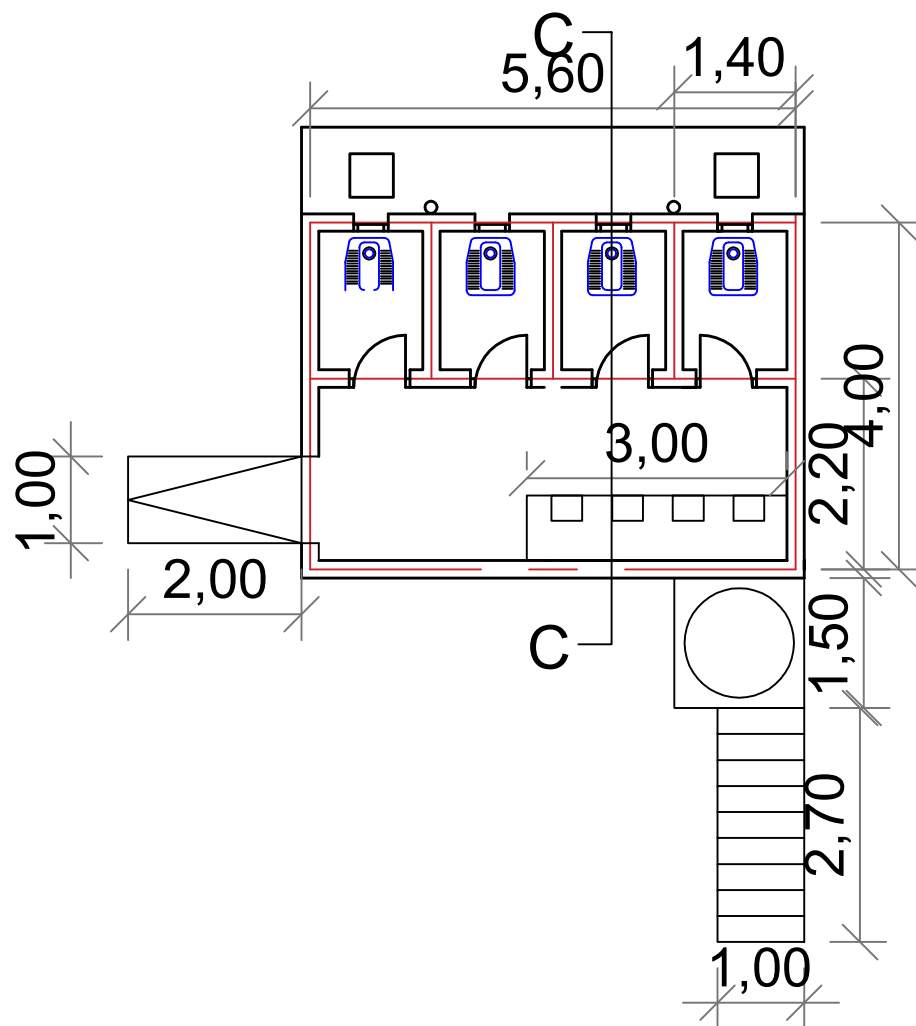
Project Title	Location	Sheet Name	Sheet Number	Scale	 <b>Save the Children</b>
Alshawal School for Co	White Nile Kosti	Site Plan	1	1:100	




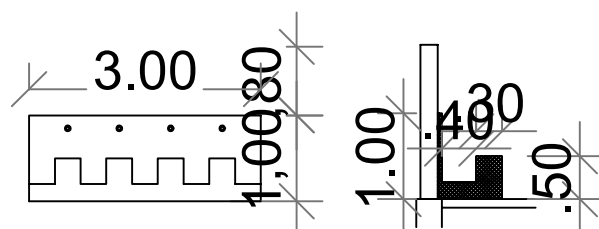
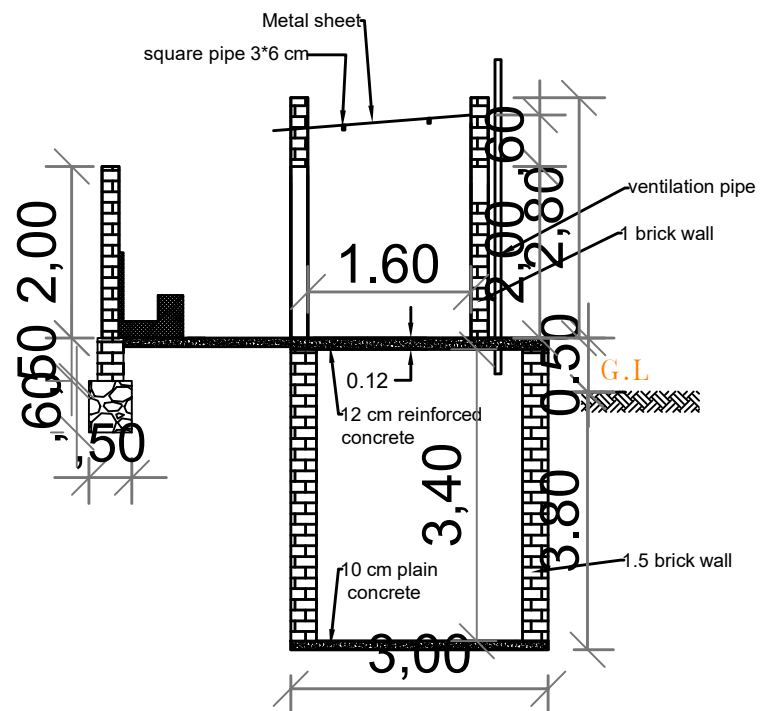
Project Title	Location	Sheet Name	Sheet Number	Scale	 <b>Save the Children</b>
Alshawal School for Coo	White Nile Kosti	Latrine G F P	2	1:100	




Project Title	Location	Sheet Name	Sheet Number	Scale	 <b>Save the Children</b>
Alshawal School for Co	White Nile Kosti	Latrine G F P	3	1:100	





Project Title	Location	Sheet Name	Sheet Number	Scale	
Alshawal School for Co	White Nile Kosti	Latrine G F P	4	1:100	 <b>Save the Children</b>



*Wadaiha*

Project Title	Location	Sheet Name	Sheet Number	Scale	
Alshawal School for Co	White Nile Kosti	Latrine Section	5	1:100	 <b>Save the Children</b>

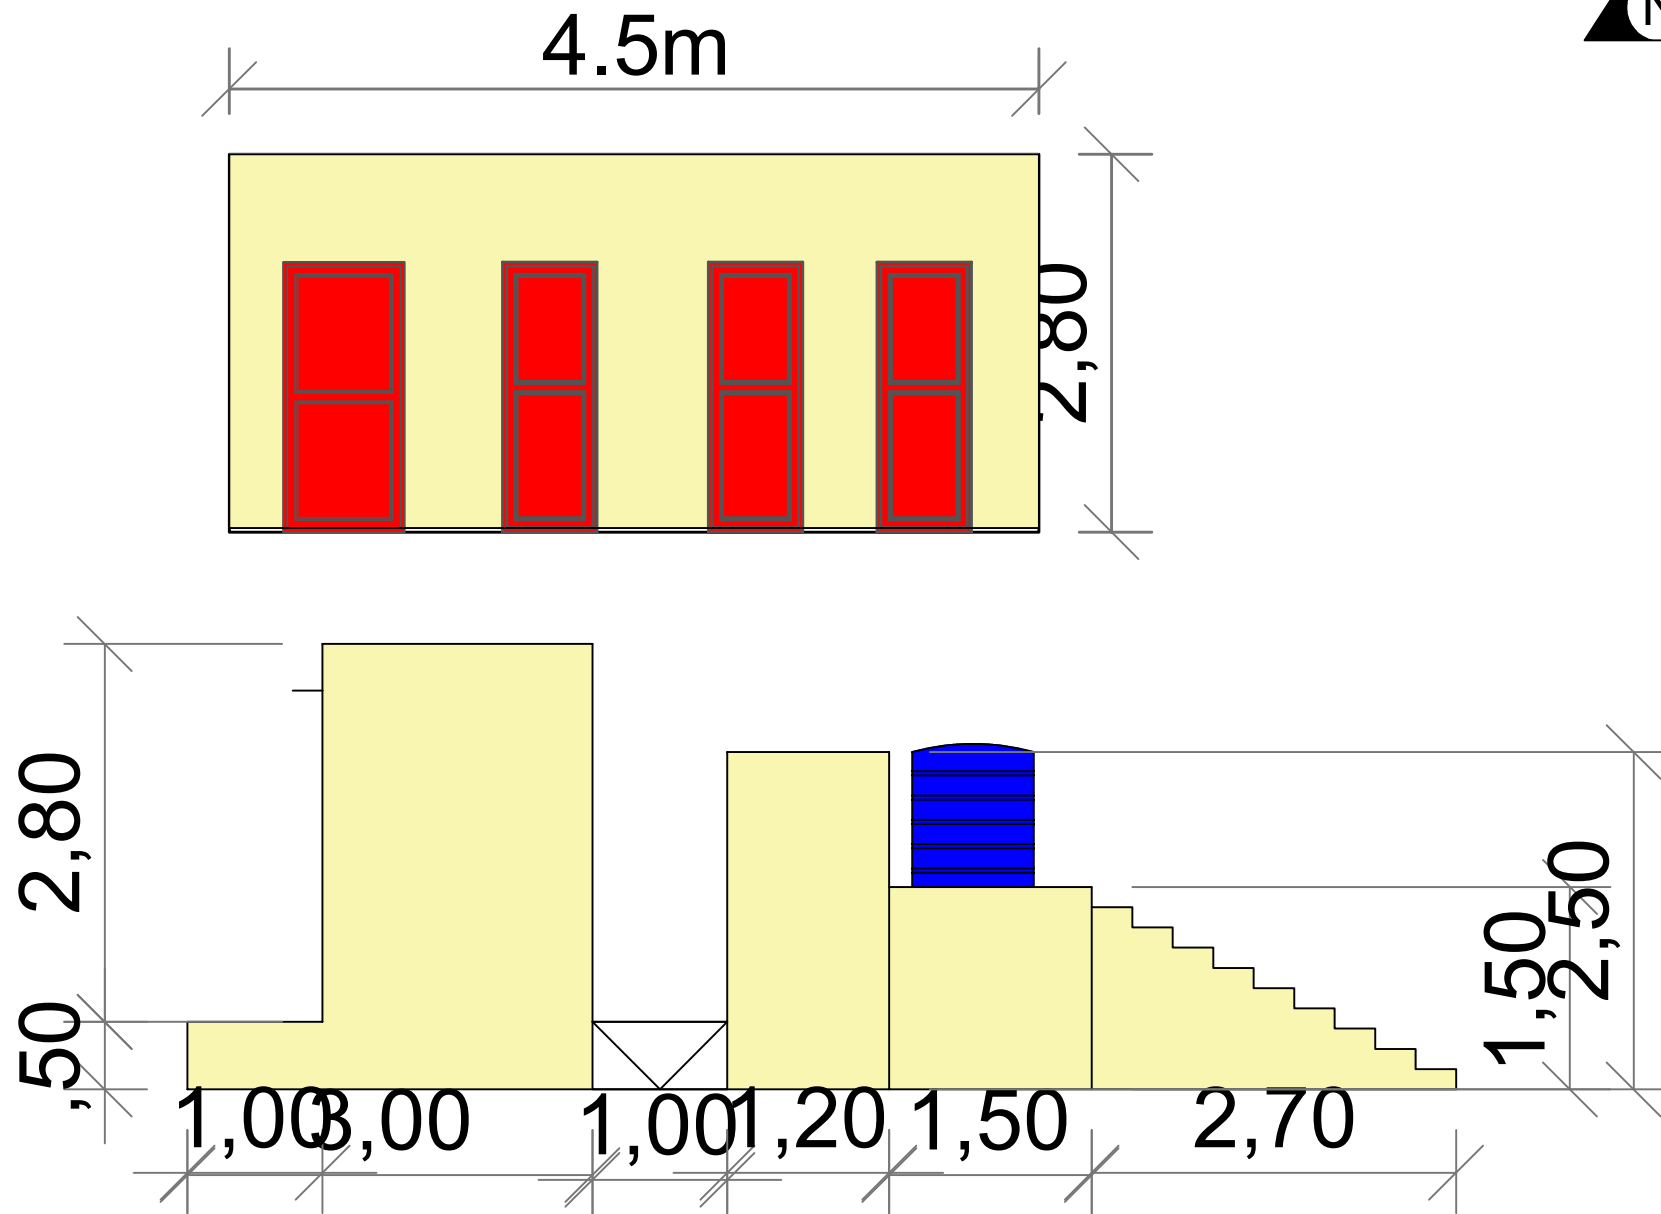

Project Title	Location	Sheet Name	Sheet Number	Scale	
Alshawal School for Co	White Nile Kosti	Latrine Elevation	6	1:100	 <b>Save the Children</b>