
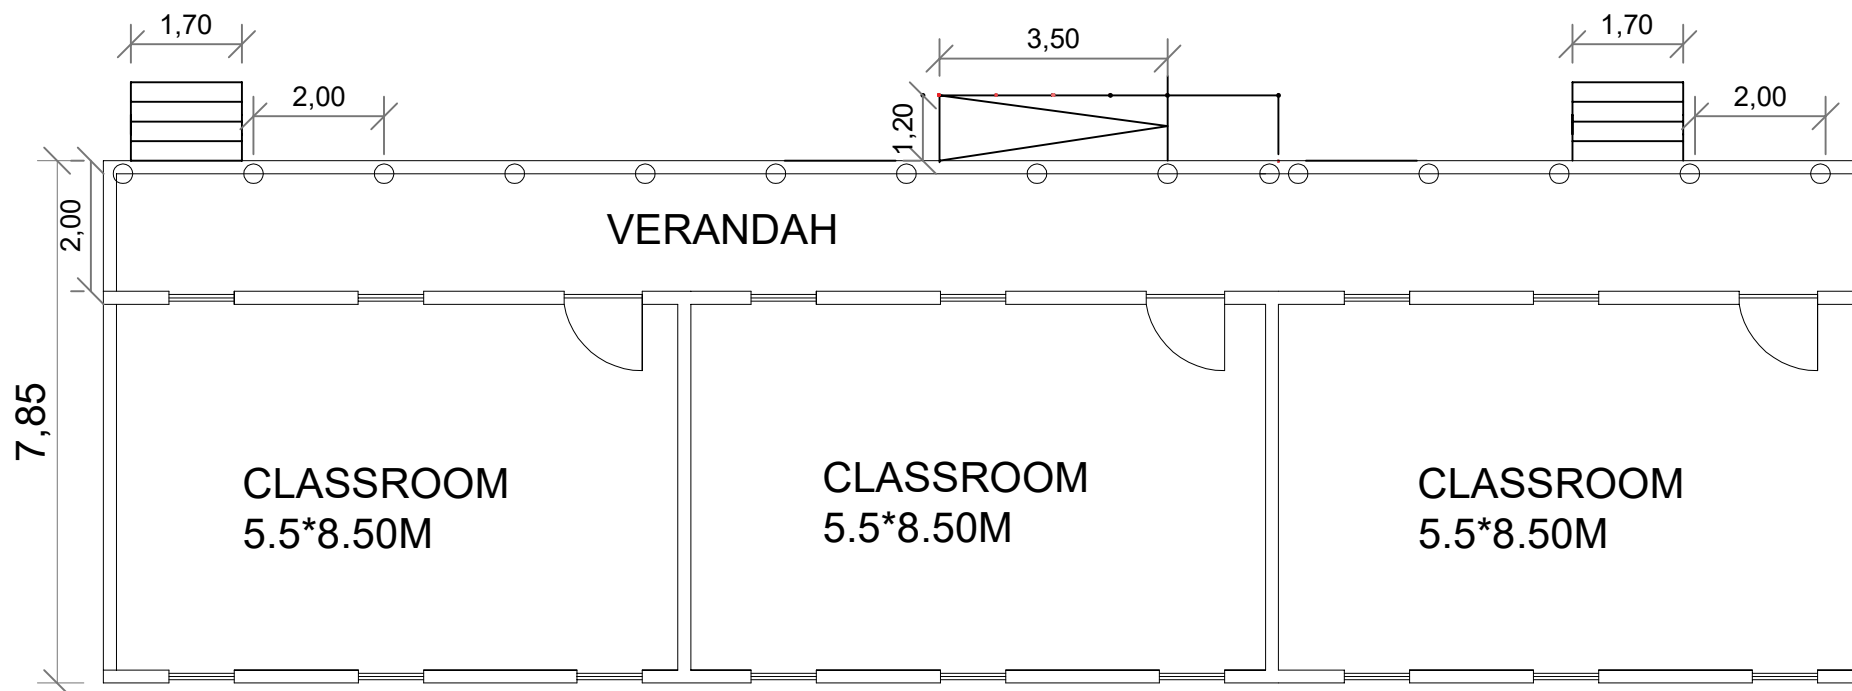


Project Title	Location	Sheet Name	Sheet Number	Scale	
Elhusien Bin Ali School Co	White Nile Kosti	Site Plan	1	1:100	 Save the Children



Project Title

Location

Sheet Name

Sheet Number

Scale

Elhusien Bin Ali School Co

White Nile Kosti


Classroom G F P


2







1:100




Save the Children

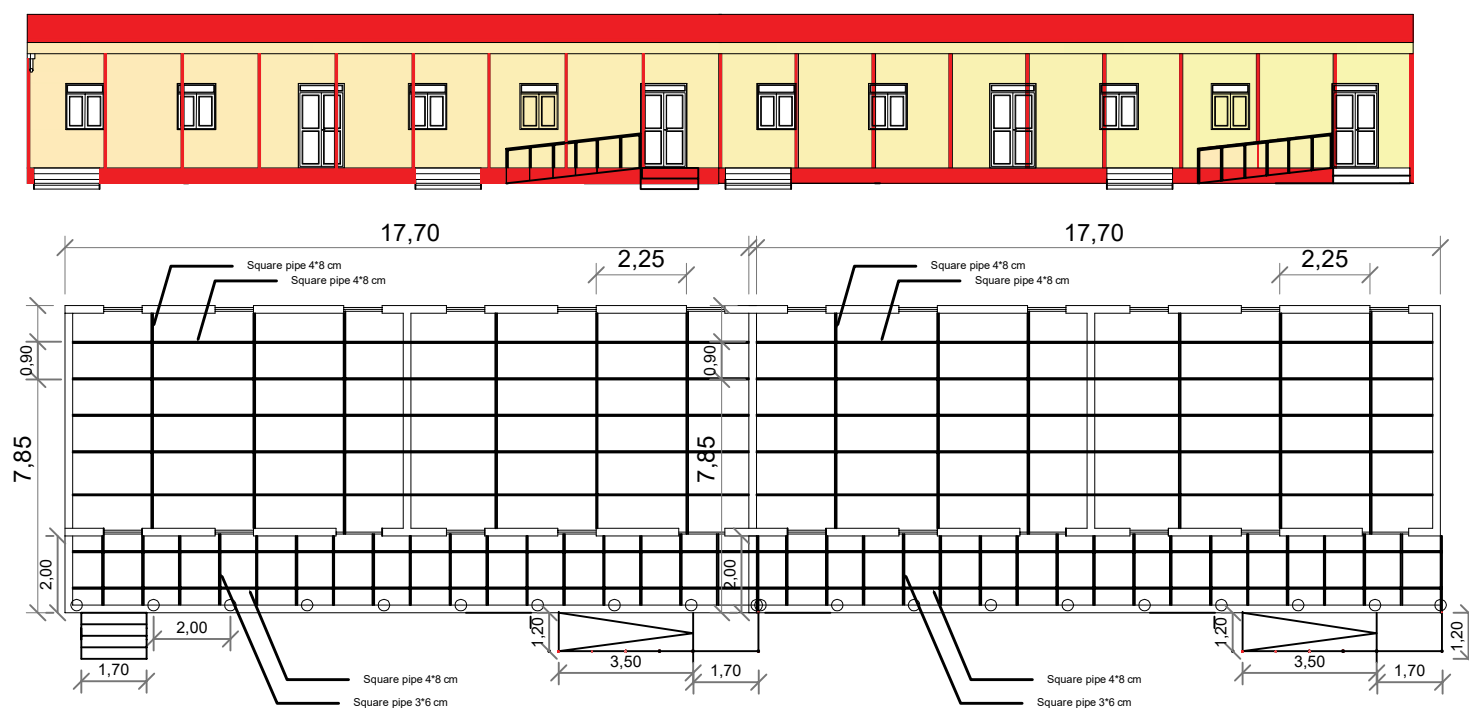


Project Title	Location	Sheet Name	Sheet Number	Scale	
Elhusien Bin Ali School Co	White Nile Kosti	Class Elevation and Roof	3	1:100	 Save the Children

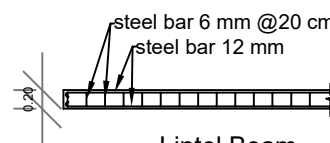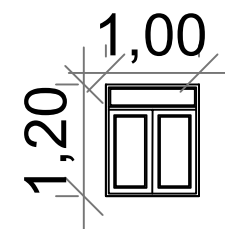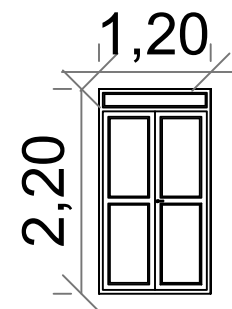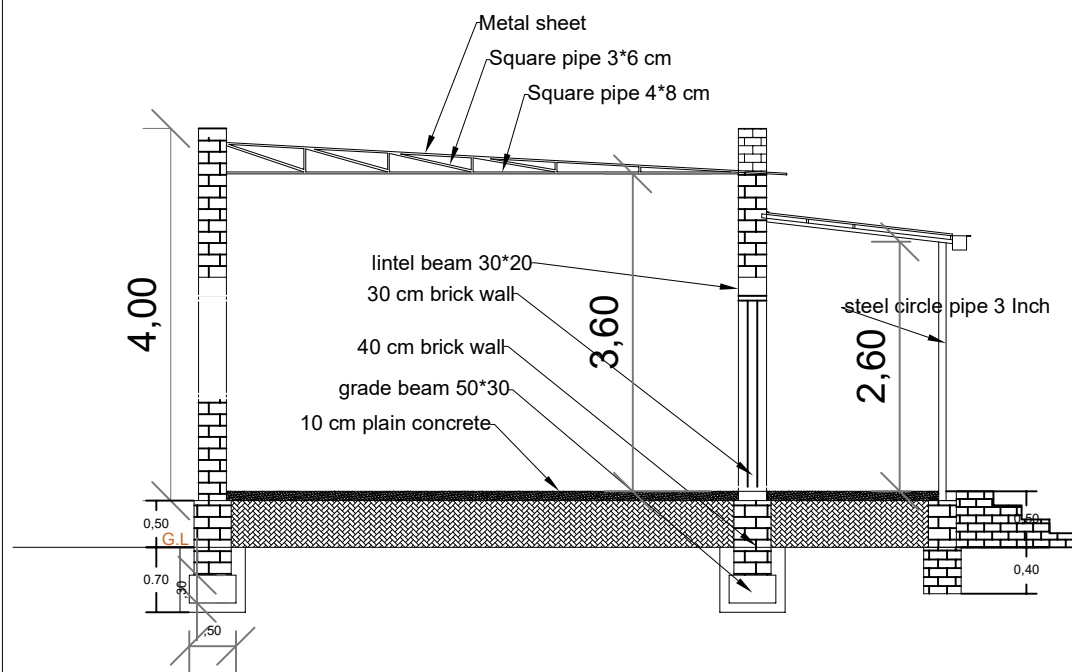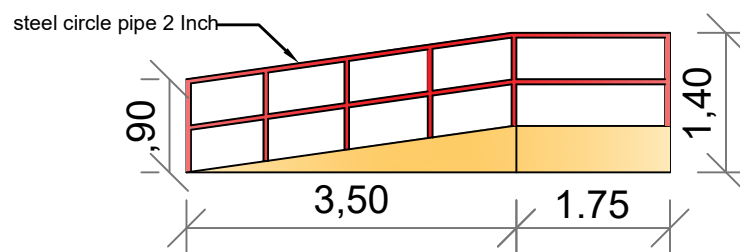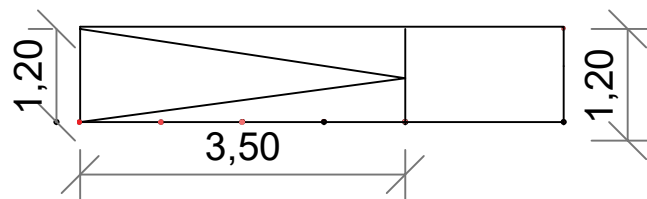



Lintel Beam

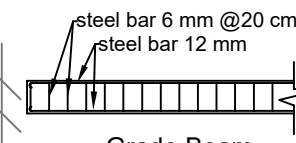



Grade Beam


Project Title	Location	Sheet Name	Sheet Number	Scale	
Elhusien Bin Ali School Co	White Nile Kosti	Classroom Section	4	1:100	 Save the Children

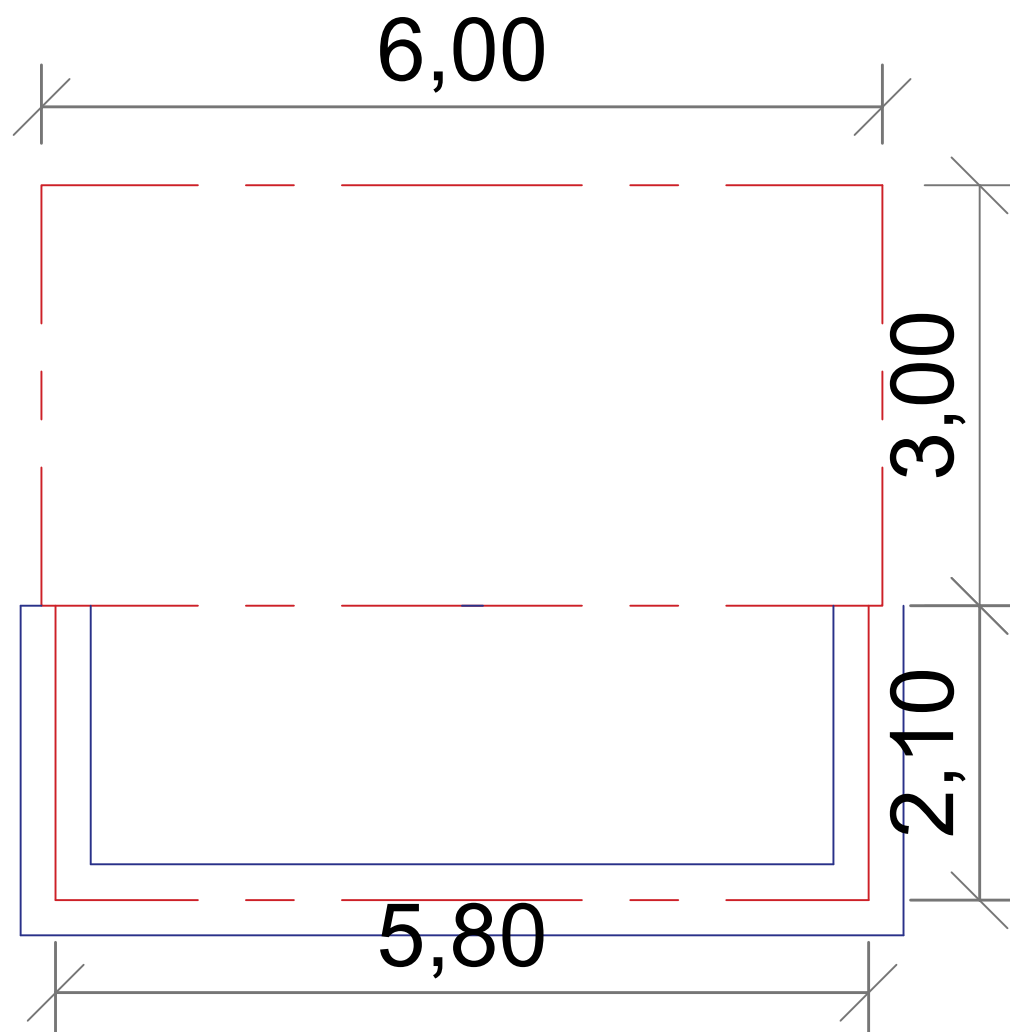


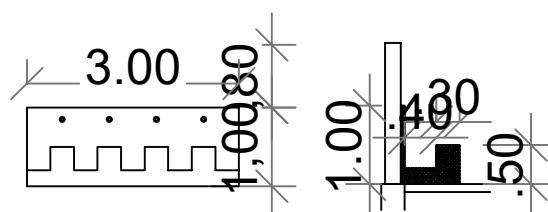
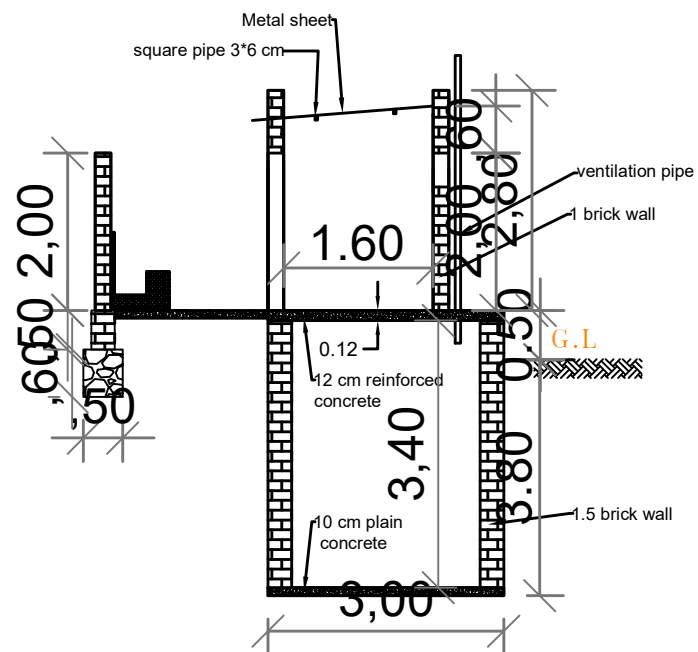
Project Title	Location	Sheet Name	Sheet Number	Scale	 Save the Children
Elhusien Bin Ali School Coo	White Nile Kosti	Latrine Ground Floor Plan	5	1:100	

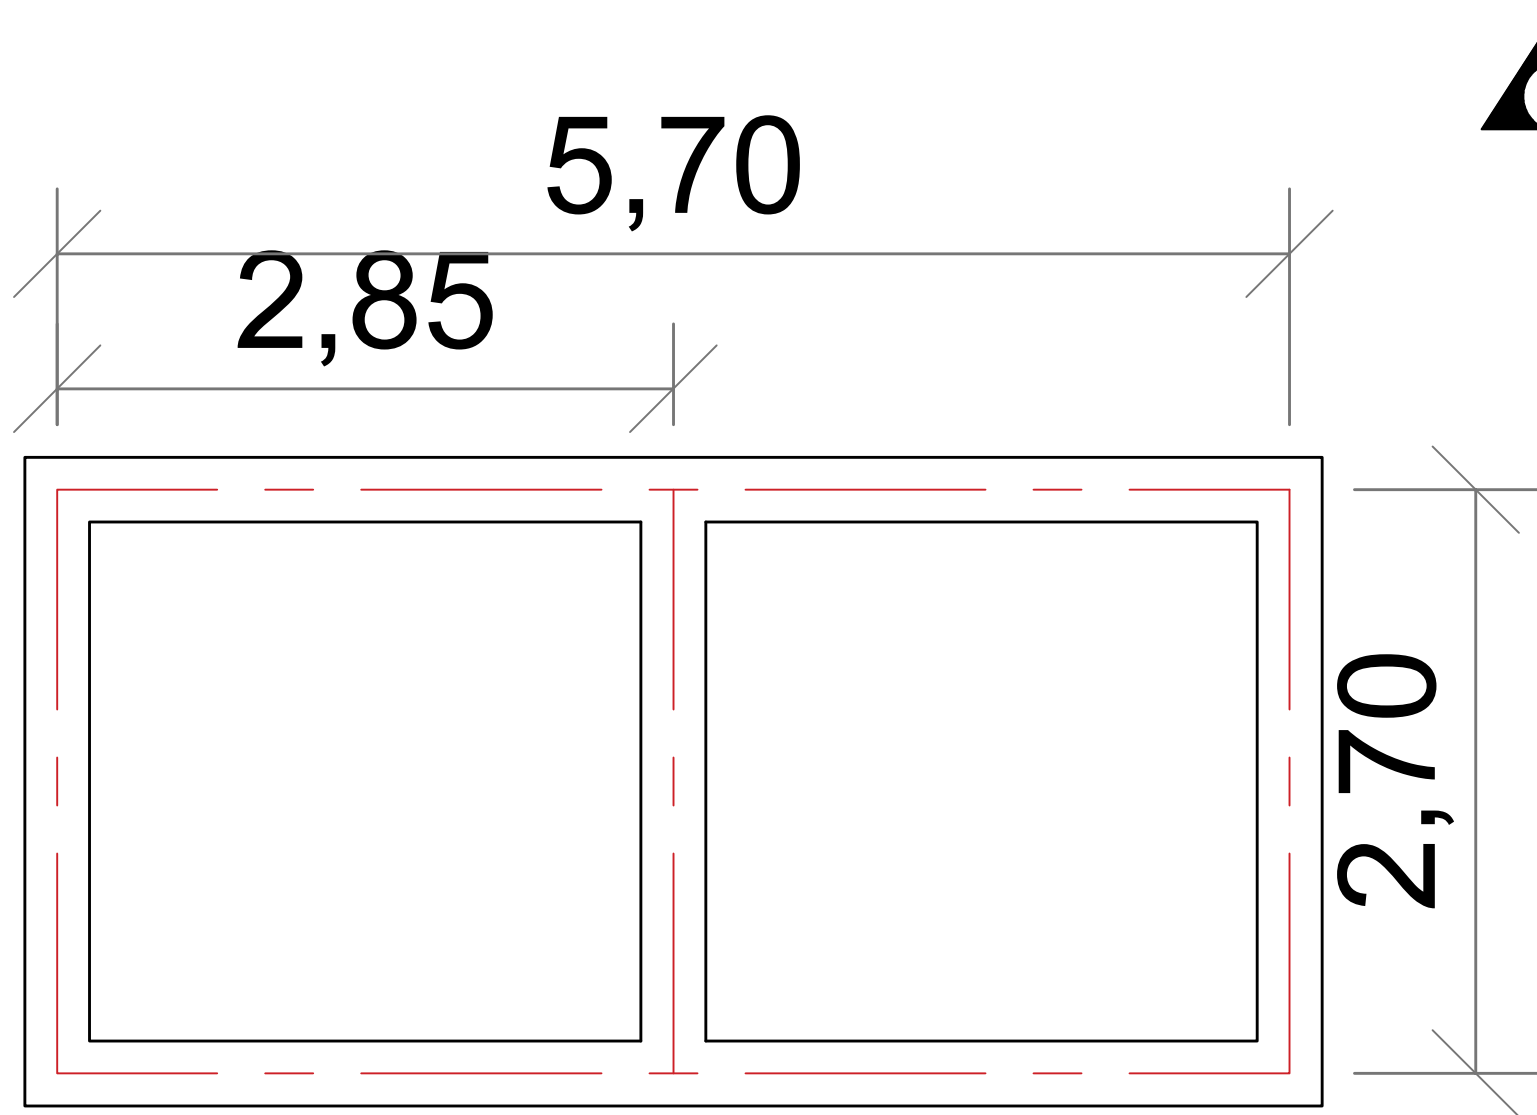


Project Title	Location	Sheet Name	Sheet Number	Scale	 Save the Children
Elhusien Bin Ali School Coo	White Nile Kosti	Latrine Ground Floor Plan	6	1:100	

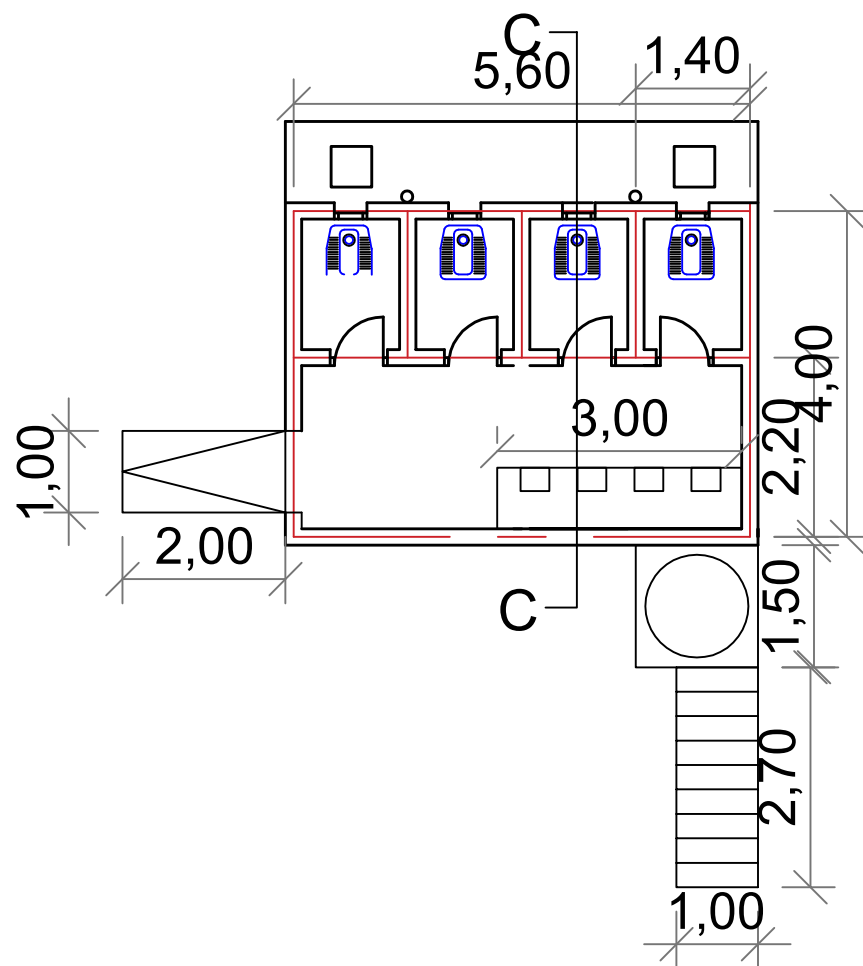



Project Title	Location	Sheet Name	Sheet Number	Scale	
Elhusien Bin Ali School Co	White Nile Kosti	Latrine Ground Floor Plan	7	1:100	 Save the Children



Wadaiha

Project Title	Location	Sheet Name	Sheet Number	Scale	
Elhusien Bin Ali School Co	White Nile Kosti	Latrine Section	8	1:100	 Save the Children

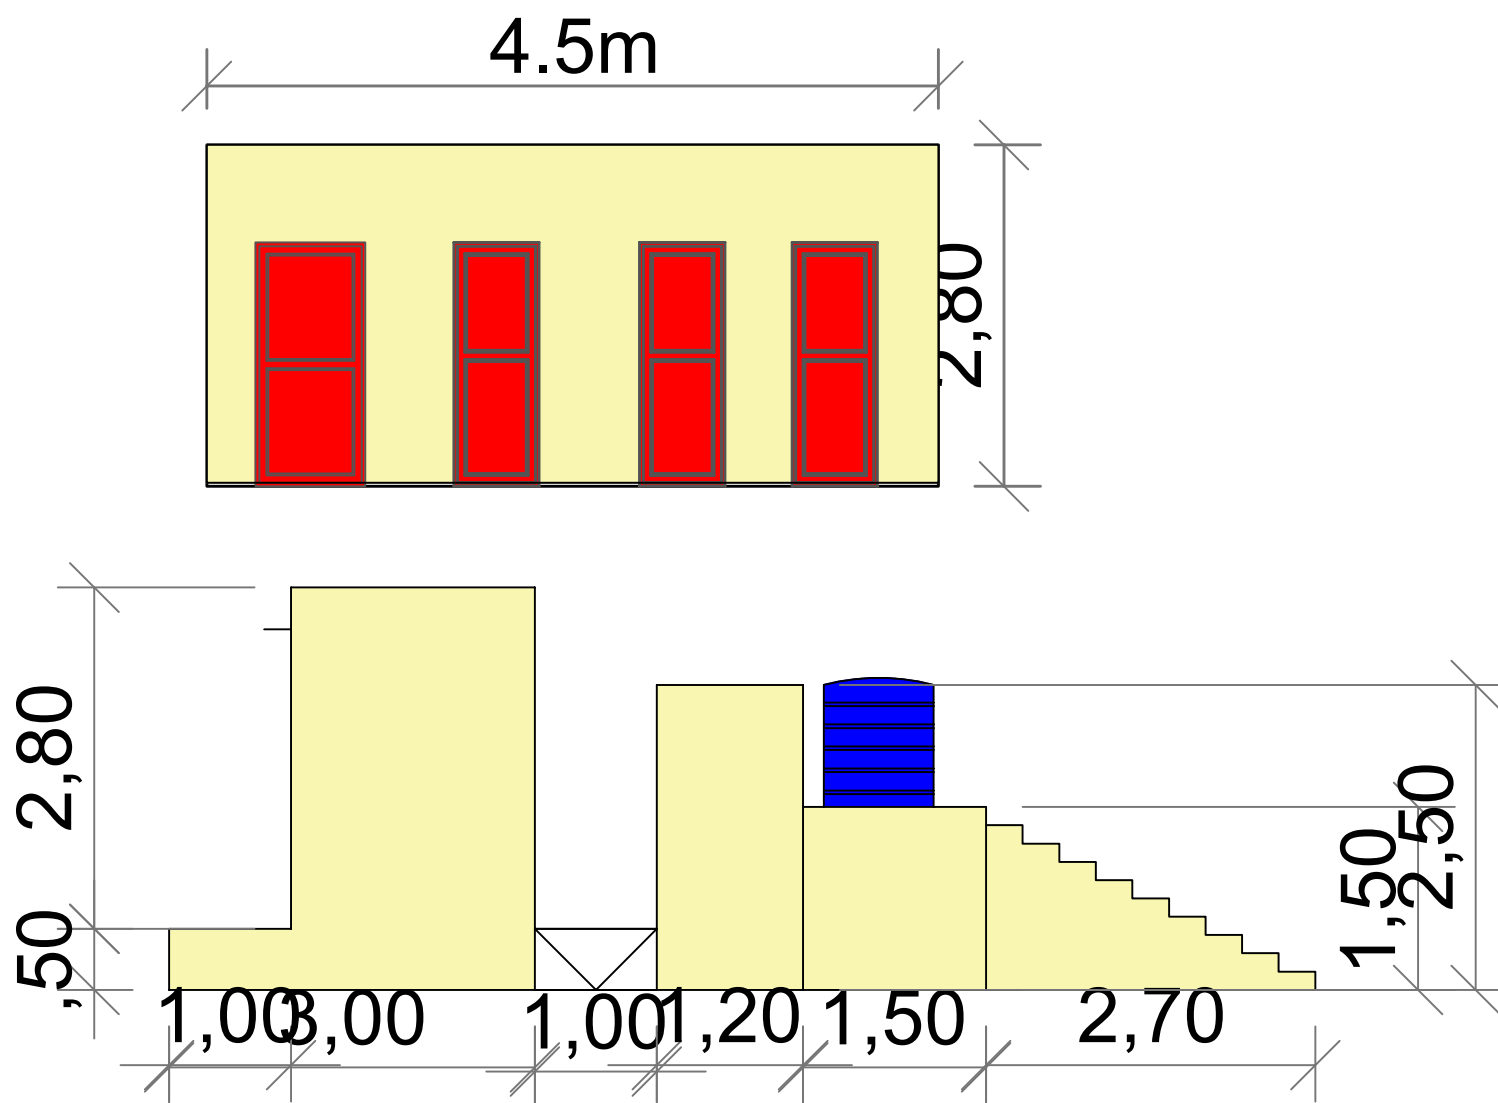

Project Title	Location	Sheet Name	Sheet Number	Scale	
Elhusien Bin Ali School Co	White Nile Kosti	Latrine Elevation	9	1:100	 Save the Children