
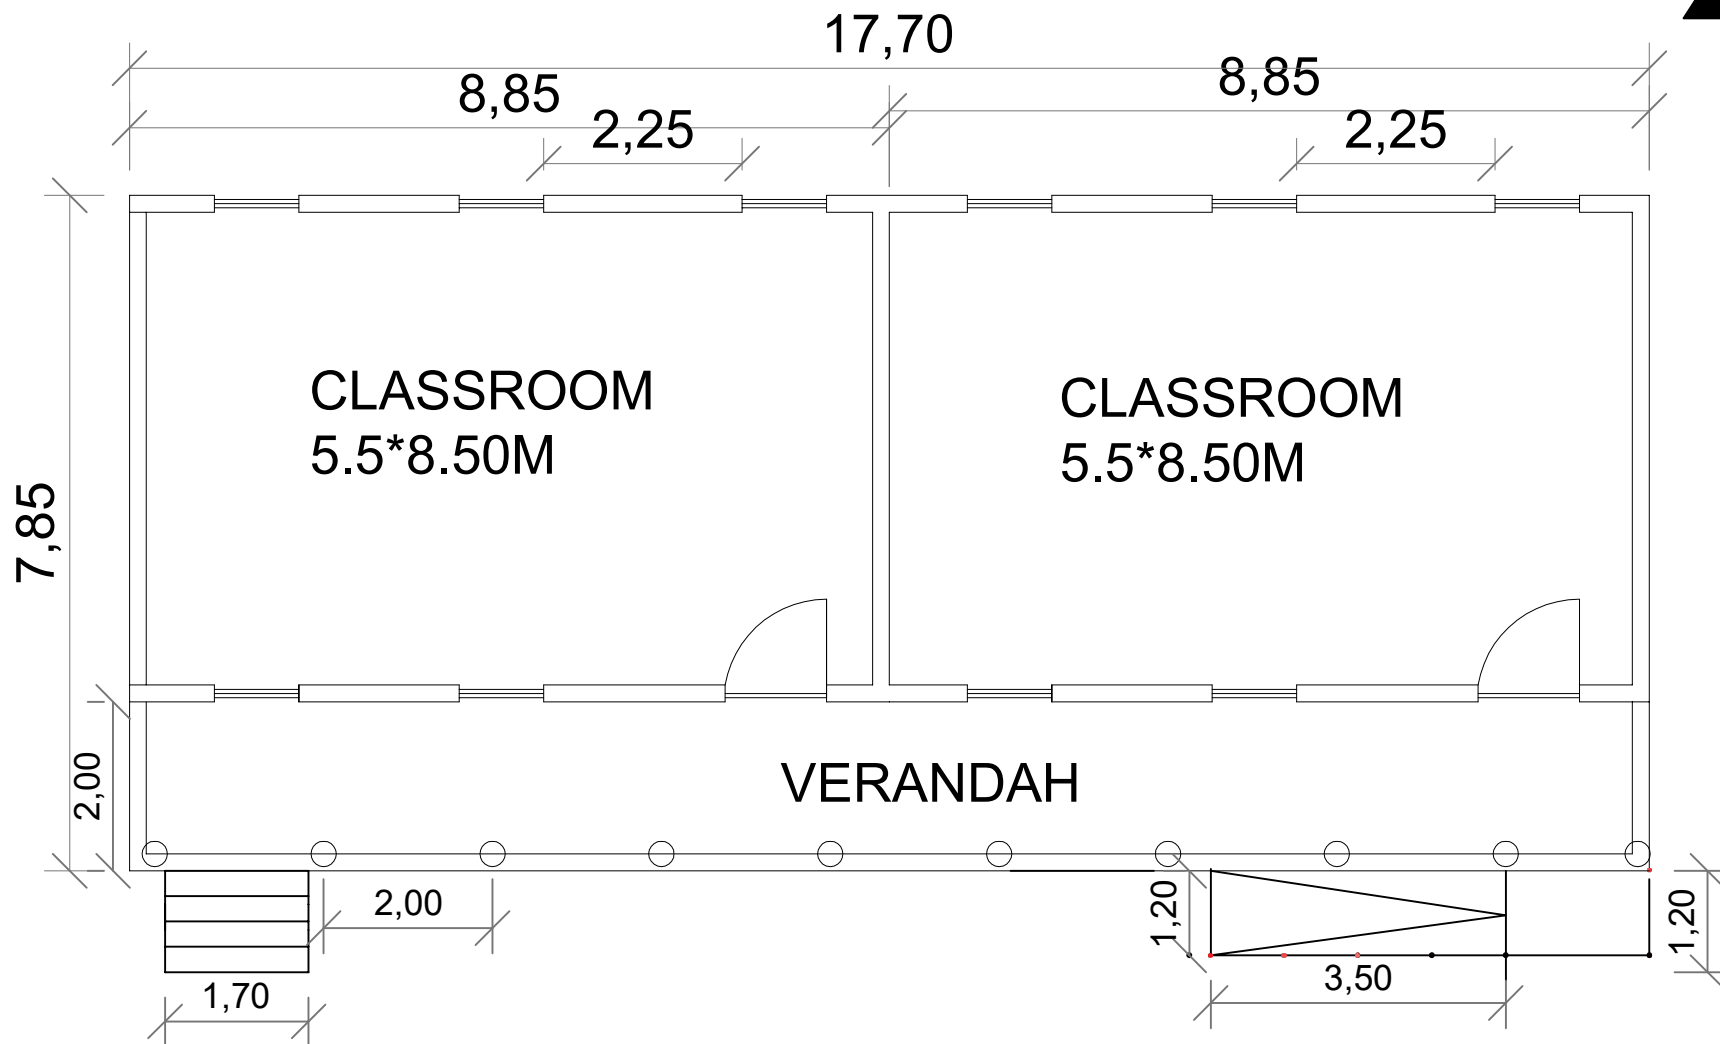

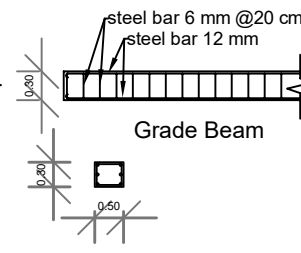
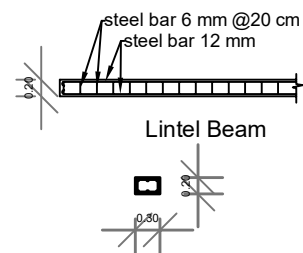
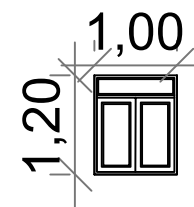
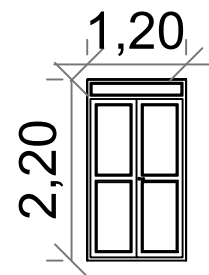
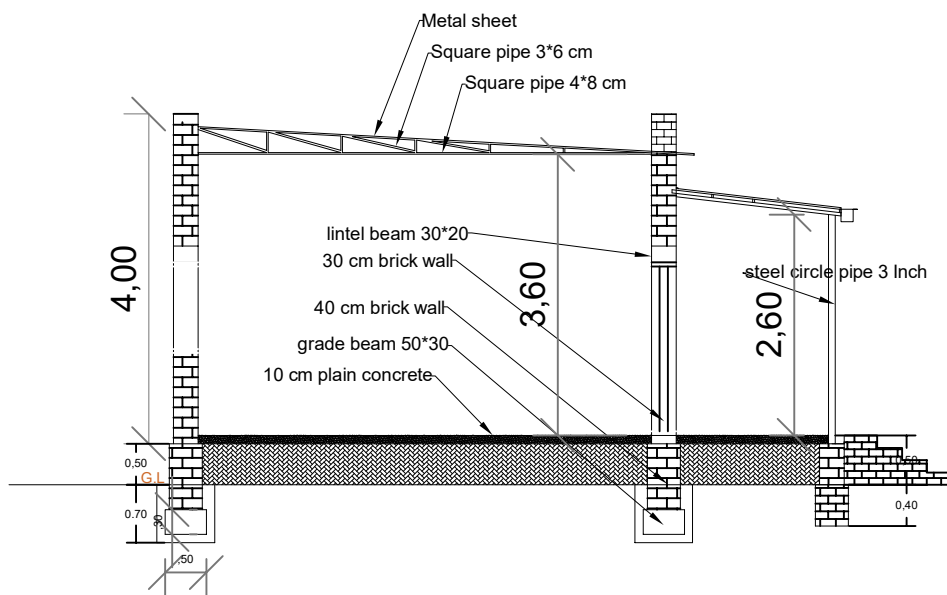
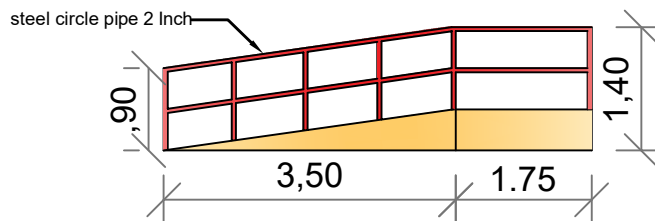
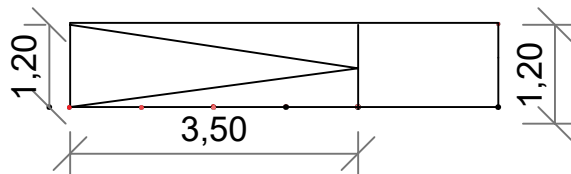



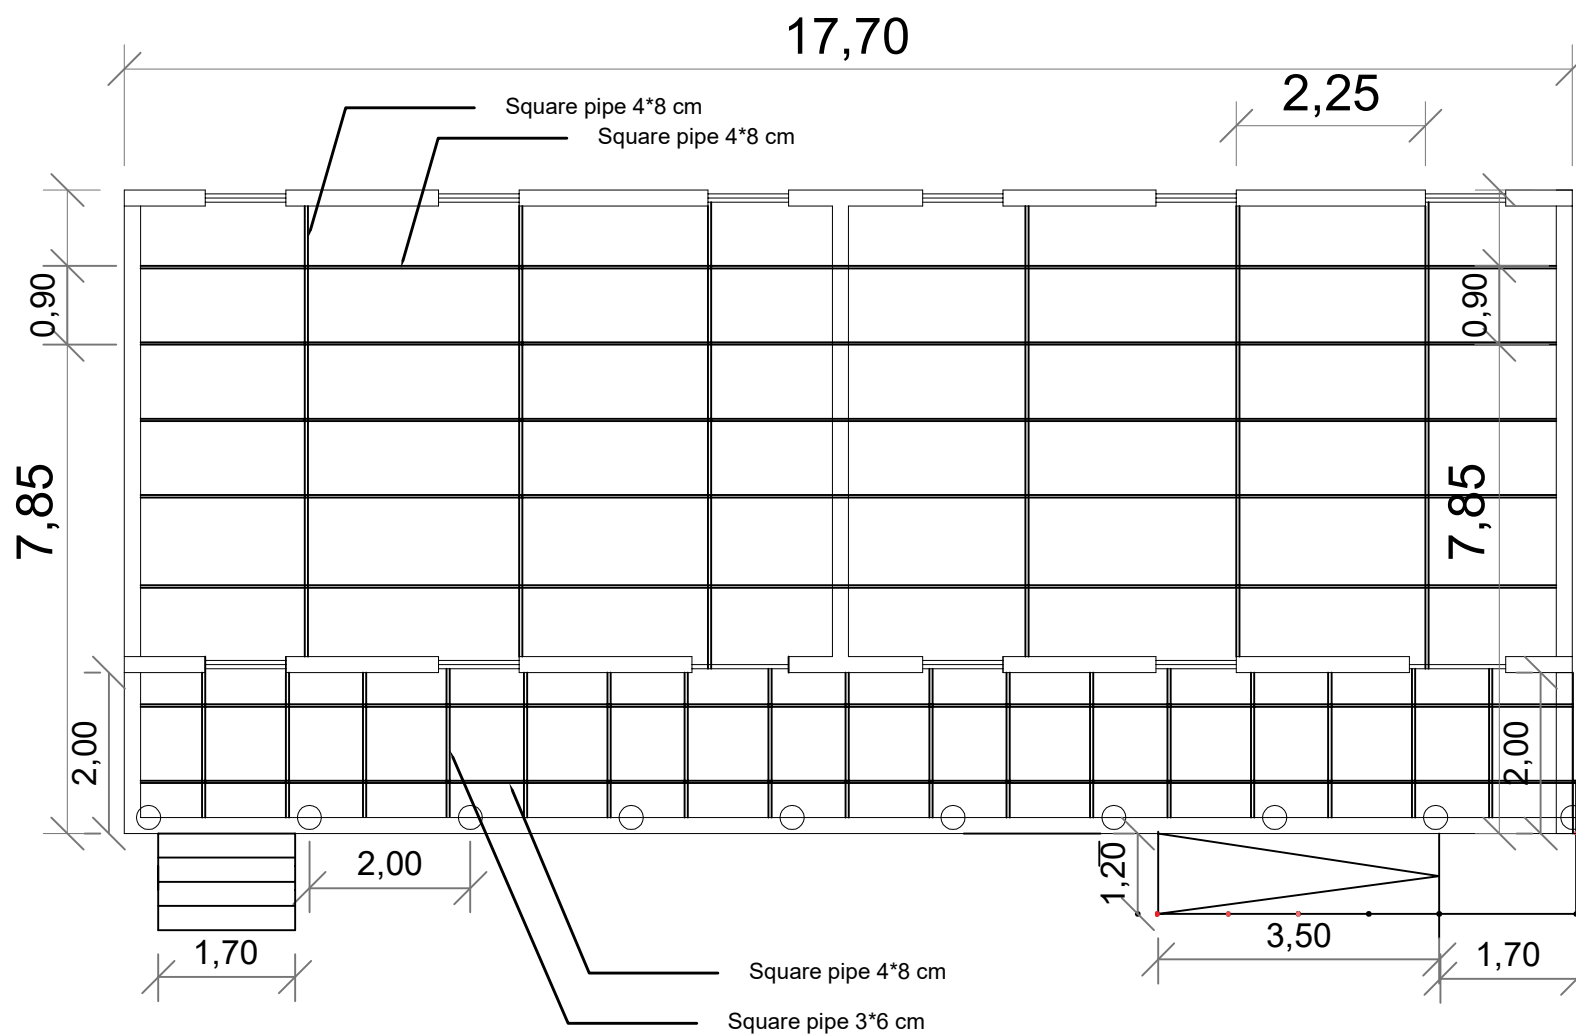
Project Title	Location	Sheet Name	Sheet Number	Scale	 <b>Save the Children</b>
Alwadi School For Girls	White Nile Kosti	Classroom Site Plan	1	1:100	




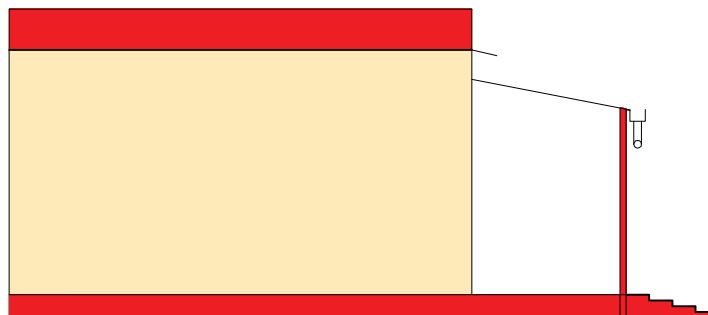
Project Title	Location	Sheet Name	Sheet Number	Scale	
Alwadi School For Girls	White Nile Kosti	Class Ground floor plan	2	1:100	 <b>Save the Children</b>




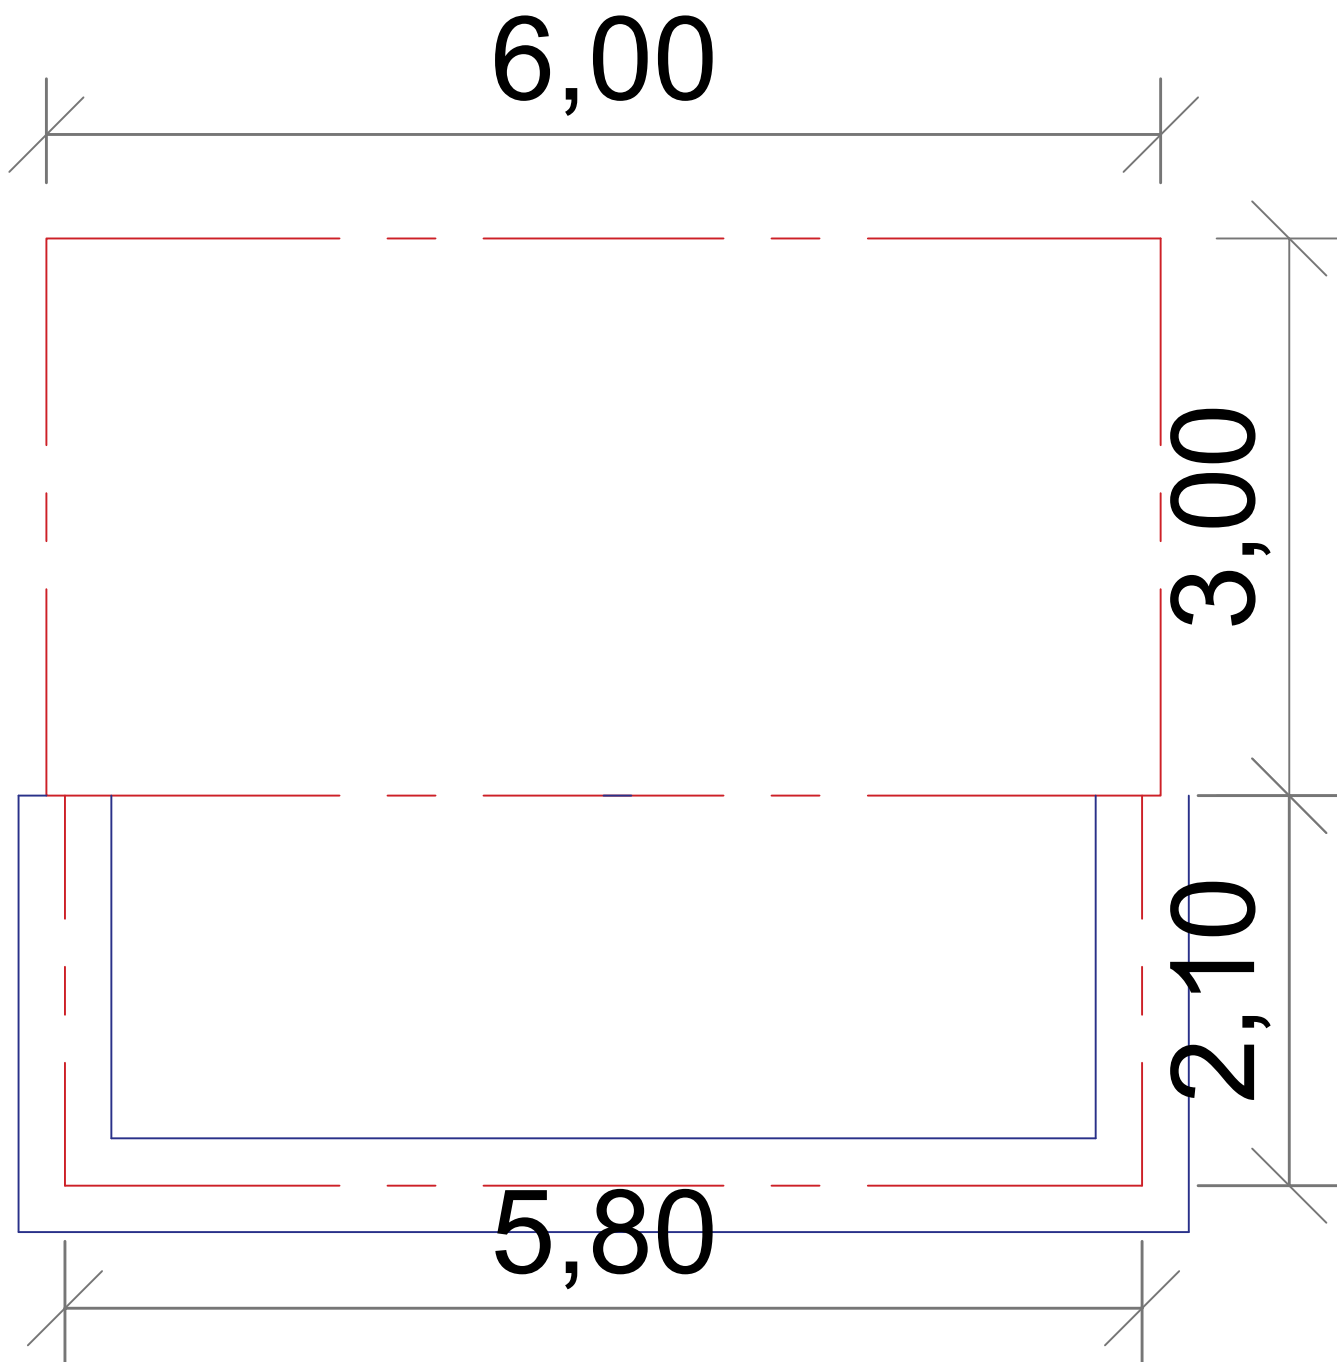
Project Title	Location	Sheet Name	Sheet Number	Scale	
Alwadi School For Girls	White Nile Kosti	Classroom Section	3	1:100	 <b>Save the Children</b>




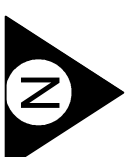
Project Title	Location	Sheet Name	Sheet Number	Scale	
Alwadi School For Girls	White Nile Kosti	Classroom Roof Details	4	1:100	 <b>Save the Children</b>



Project Title	Location	Sheet Name	Sheet Number	Scale	 <b>Save the Children</b>
Alwadi School For Girls	White Nile Kosti	Classroom Elevation	5	1:100	




Project Title	Location	Sheet Name	Sheet Number	Scale	
Alwadi School For Girls	White Nile Kosti	Latrine Ground Floor Plan	6	1:100	 <b>Save the Children</b>




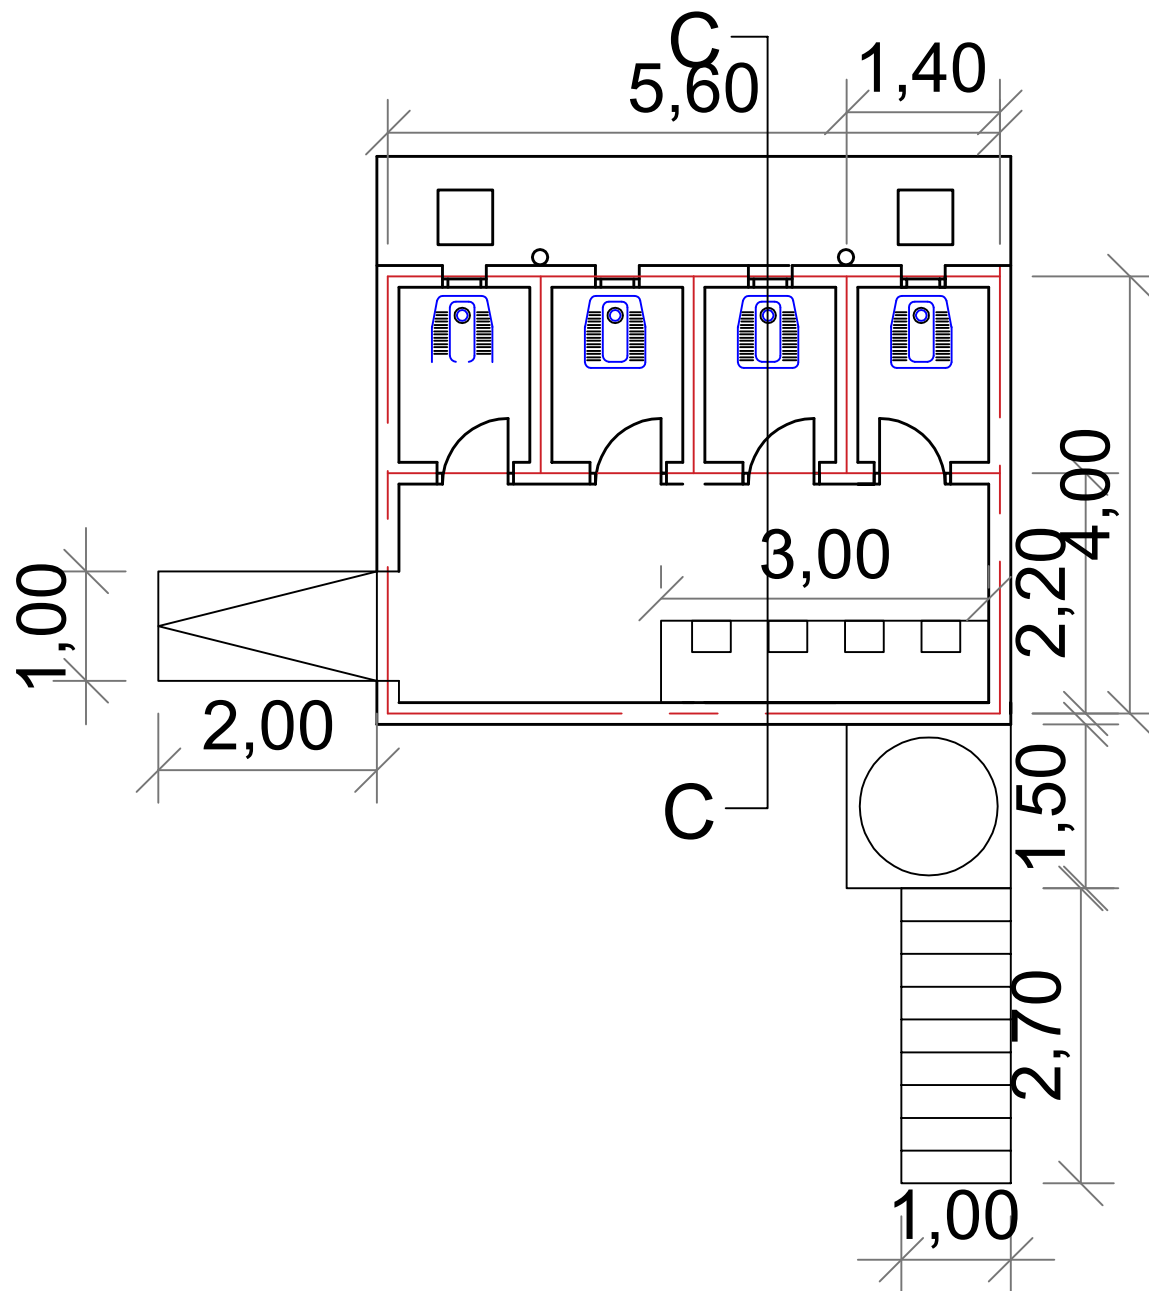
5,70

2,85

2,70


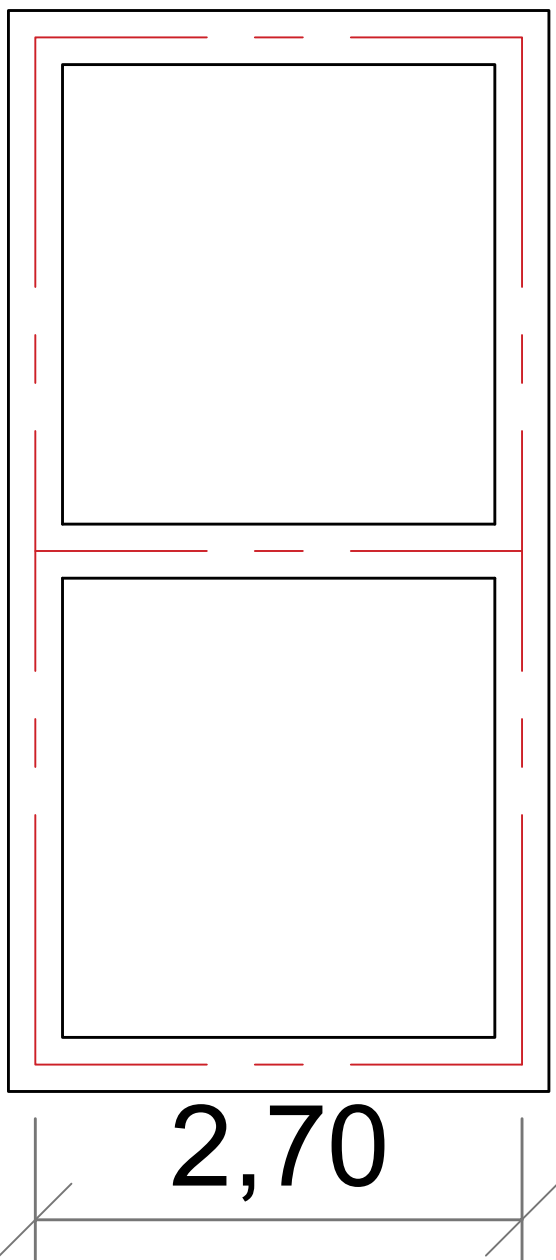


Project Title	Location	Sheet Name	Sheet Number	Scale	 Save the Children
Alwadi School For Girls	White Nile Kosti	Latrine Ground Floor Plan	7	1:100	




Project Title	Location	Sheet Name	Sheet Number	Scale	Save the Children
Alwadi School For Girls	White Nile Kosti	Latrine Ground Floor Plan	8	1:100	



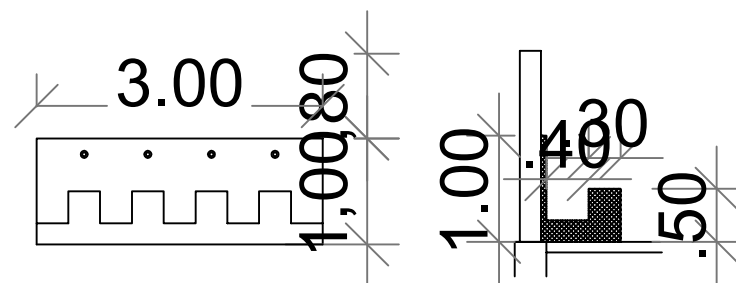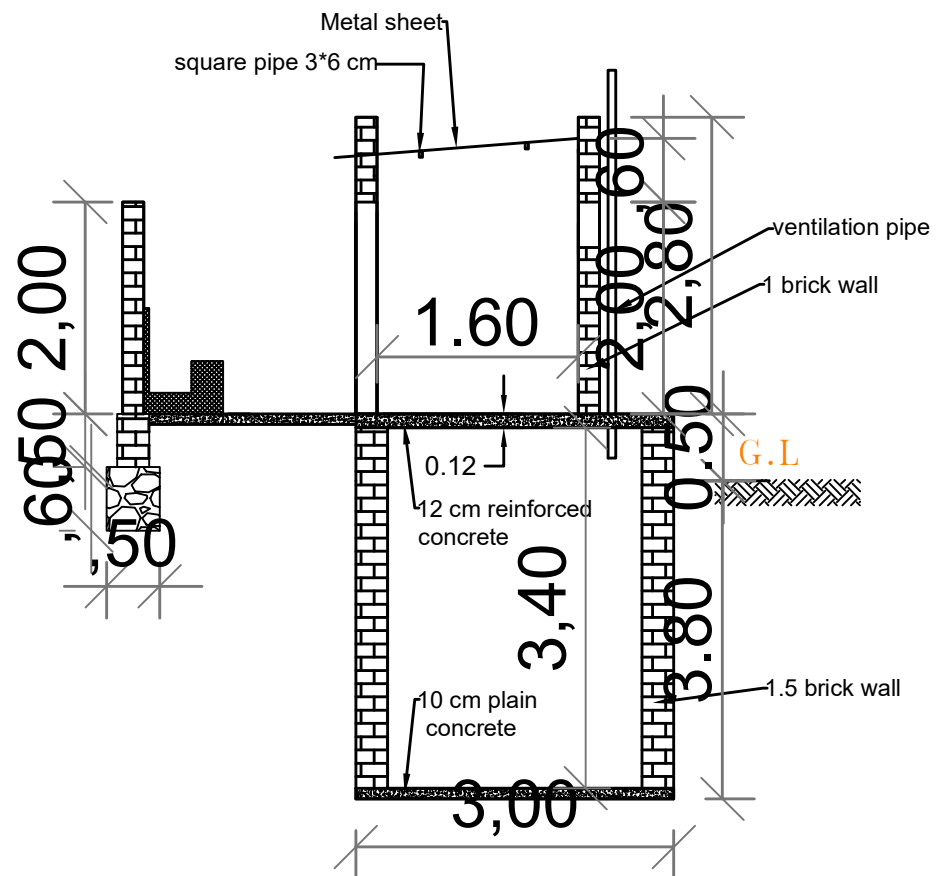

*Wadaiha*

Project Title	Location	Sheet Name	Sheet Number	Scale	
Alwadi School For Girls	White Nile Kosti	Latrine Section and Details	9	1:100	 <b>Save the Children</b>

