
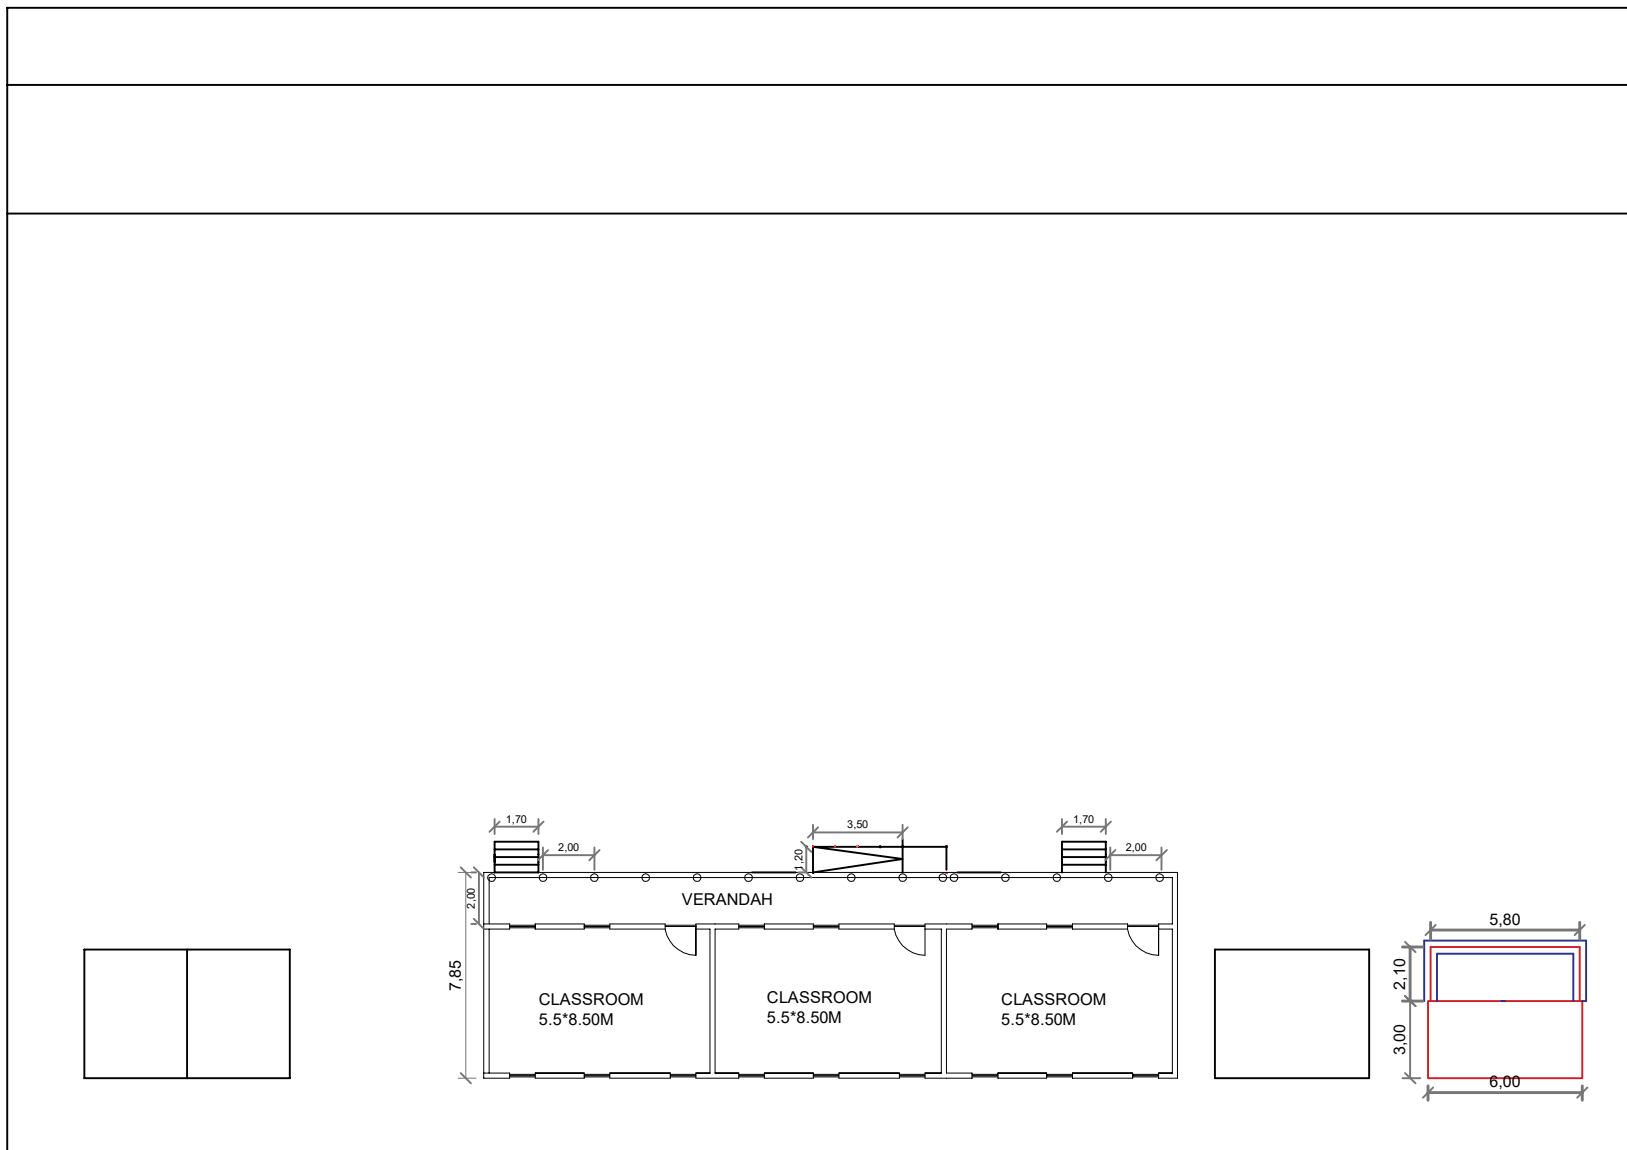

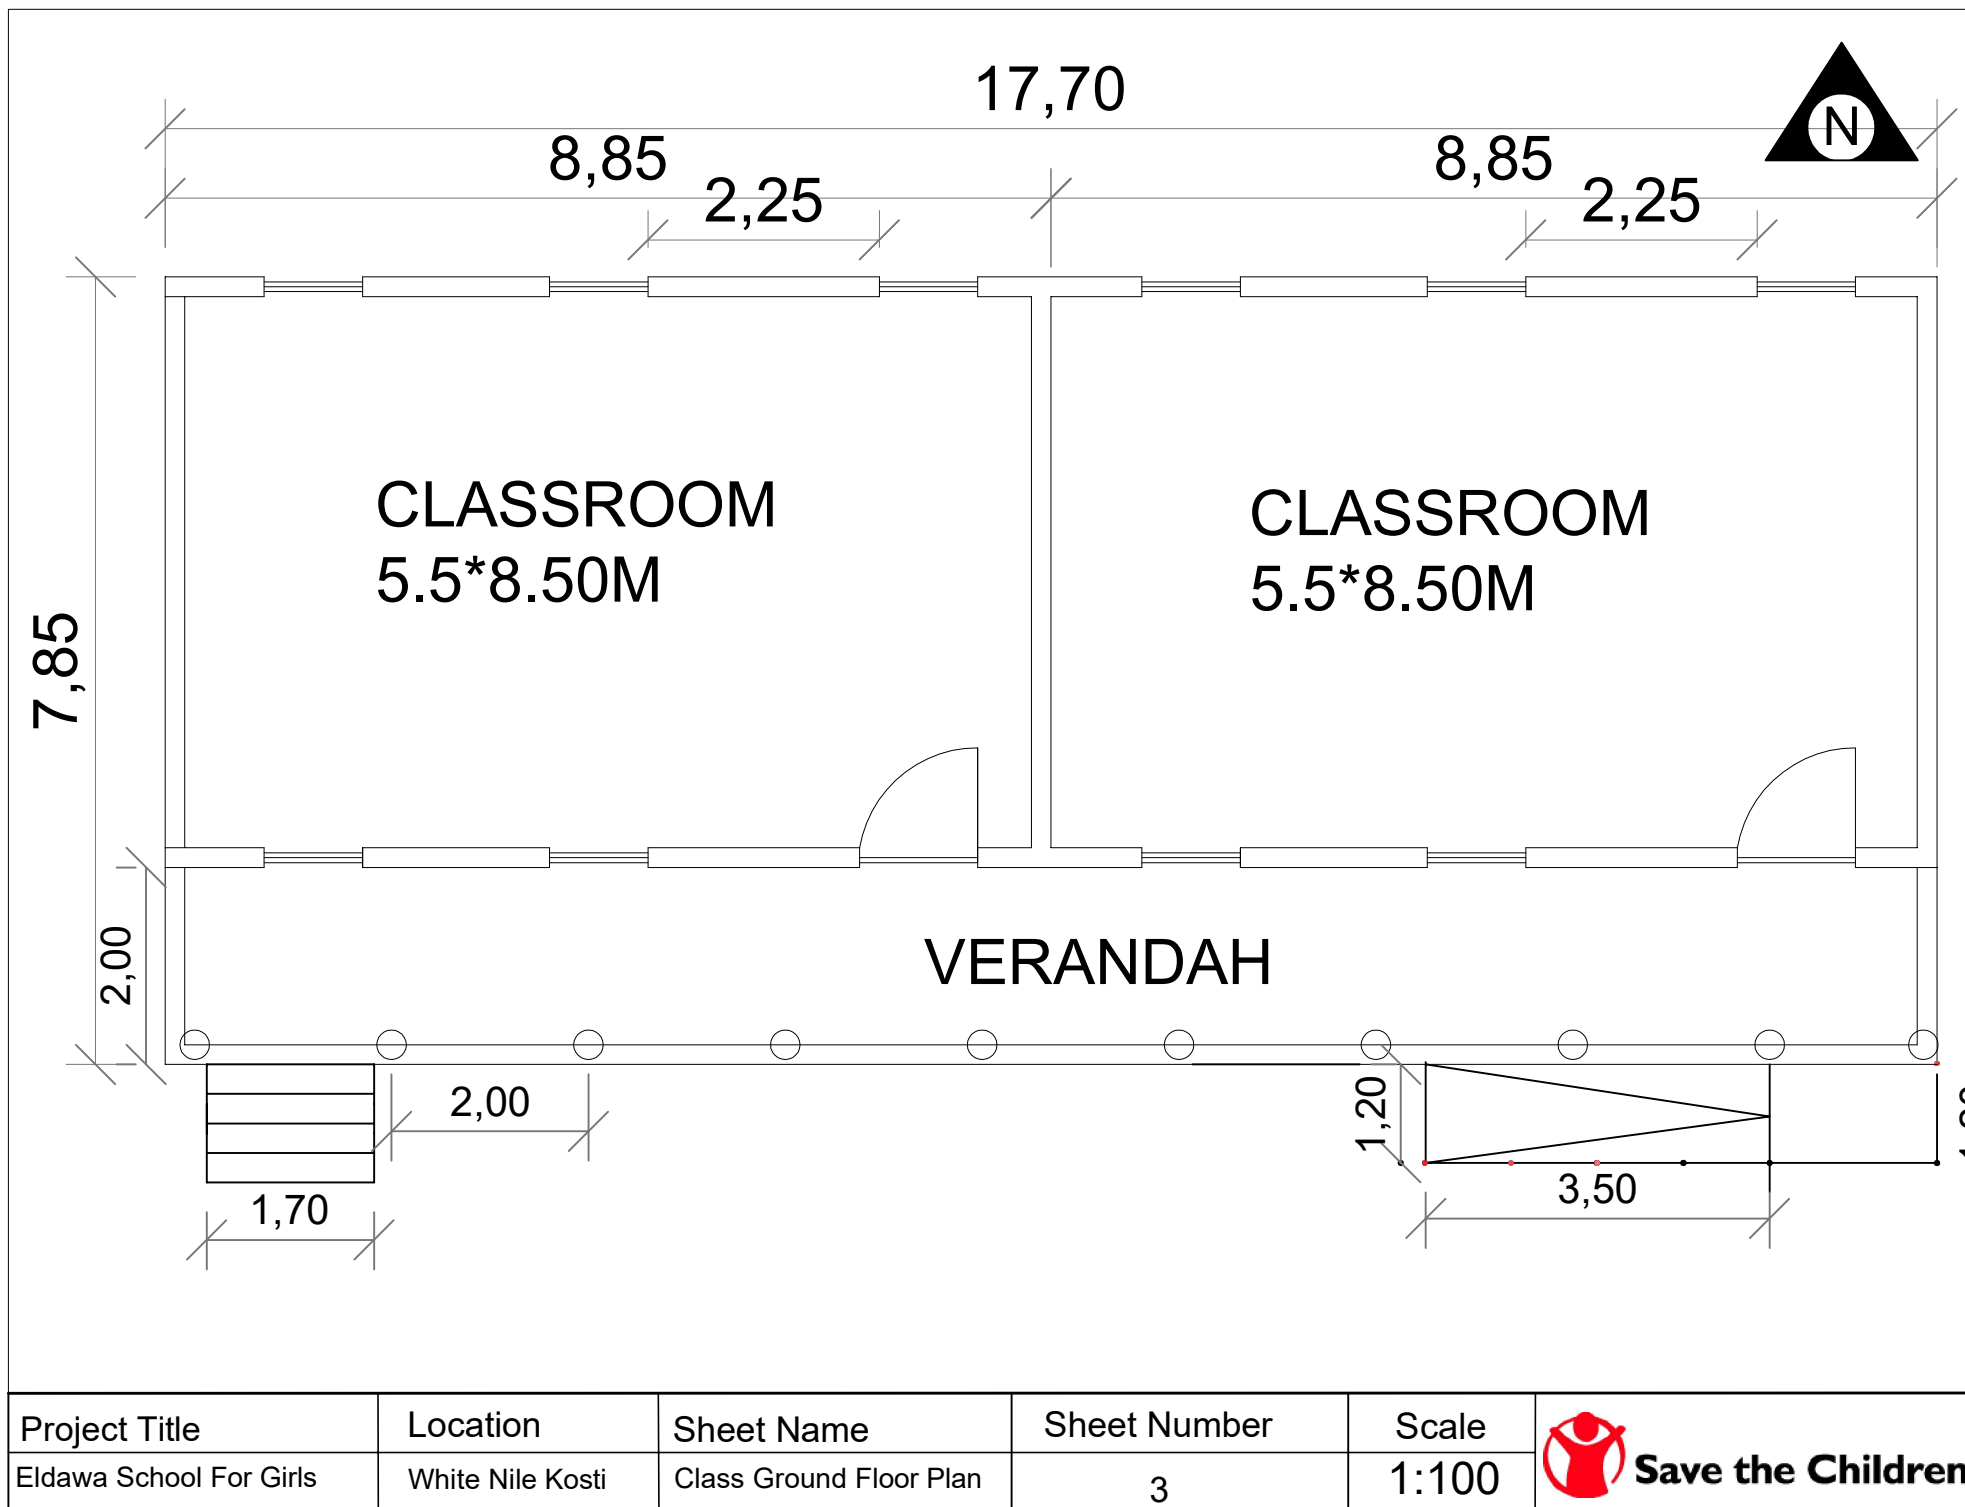
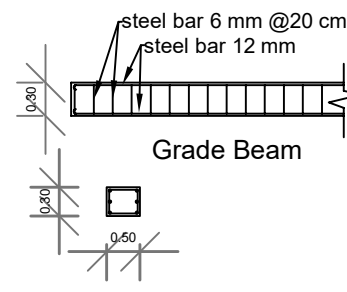
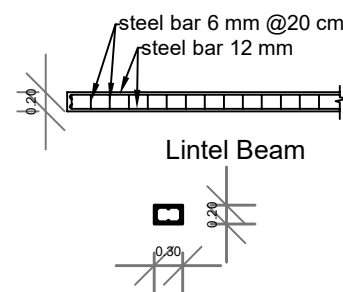
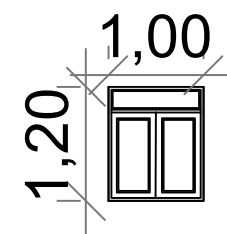
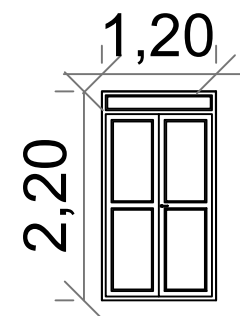
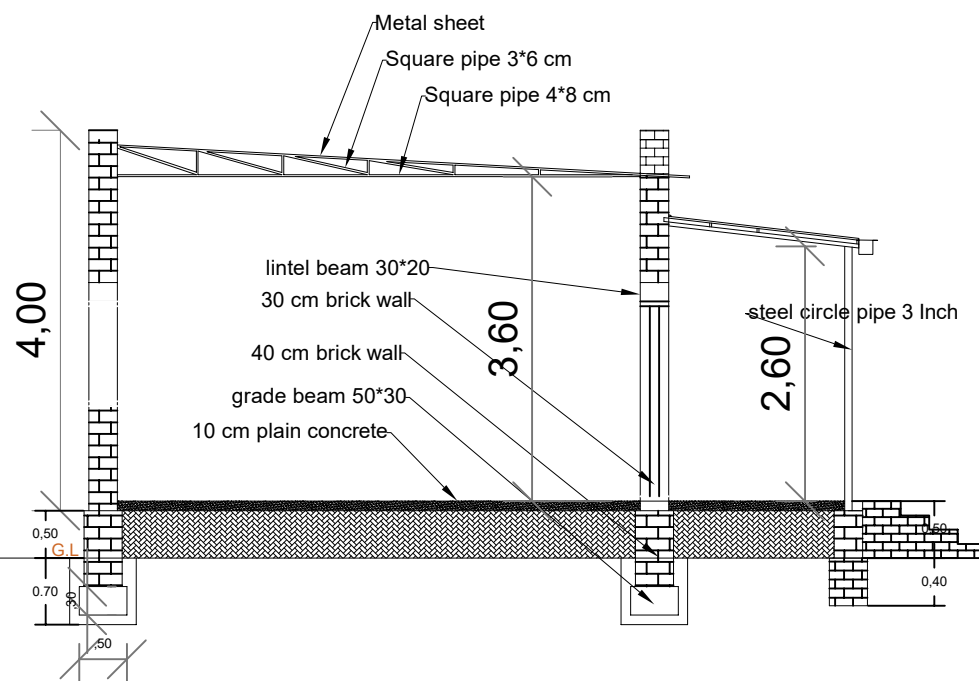
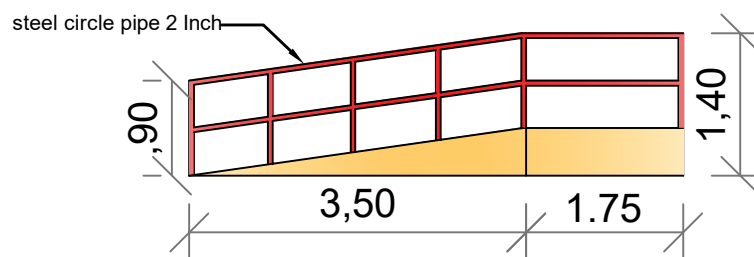
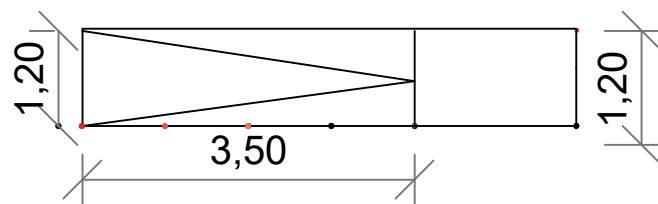



Project Title	Location	Sheet Name	Sheet Number	Scale	 <b>Save the Children</b>
Eldawa School For Girls	White Nile Kosti	Site Olan	1	1:100	





Project Title	Location	Sheet Name	Sheet Number	Scale	 <b>Save the Children</b>
Eldawa School For Girls	White Nile Kosti	Ground Floor Plan	2	1:100	







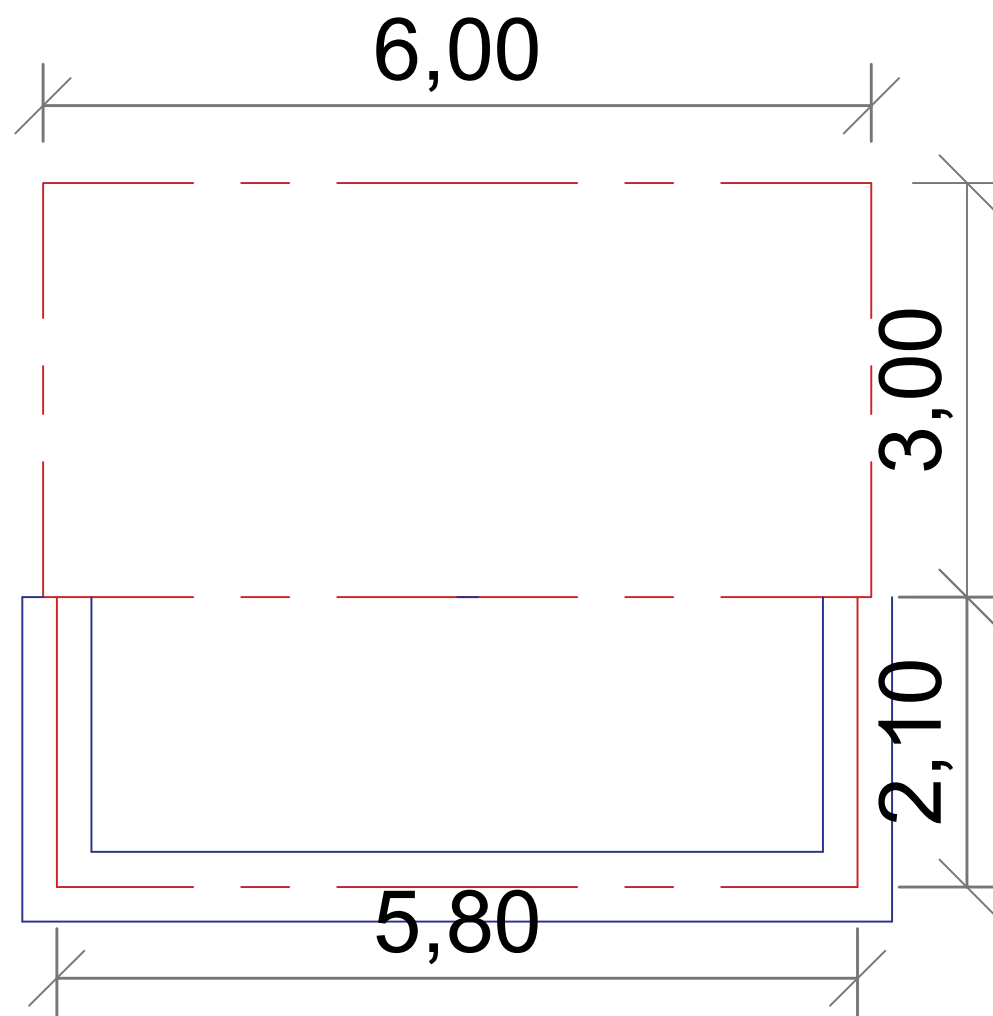
Project Title	Location	Sheet Name	Sheet Number	Scale	
Eldawa School For Girls	White Nile Kosti	Classroom section	4	1:100	 <b>Save the Children</b>

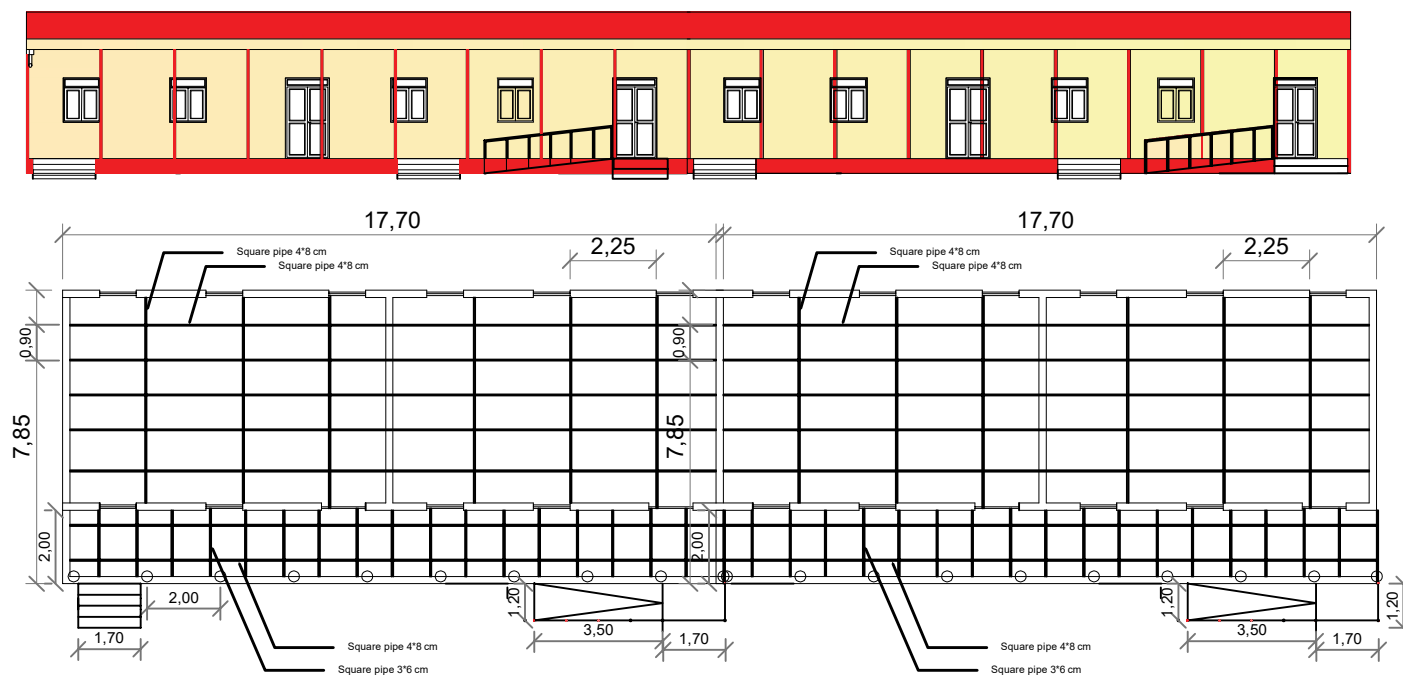


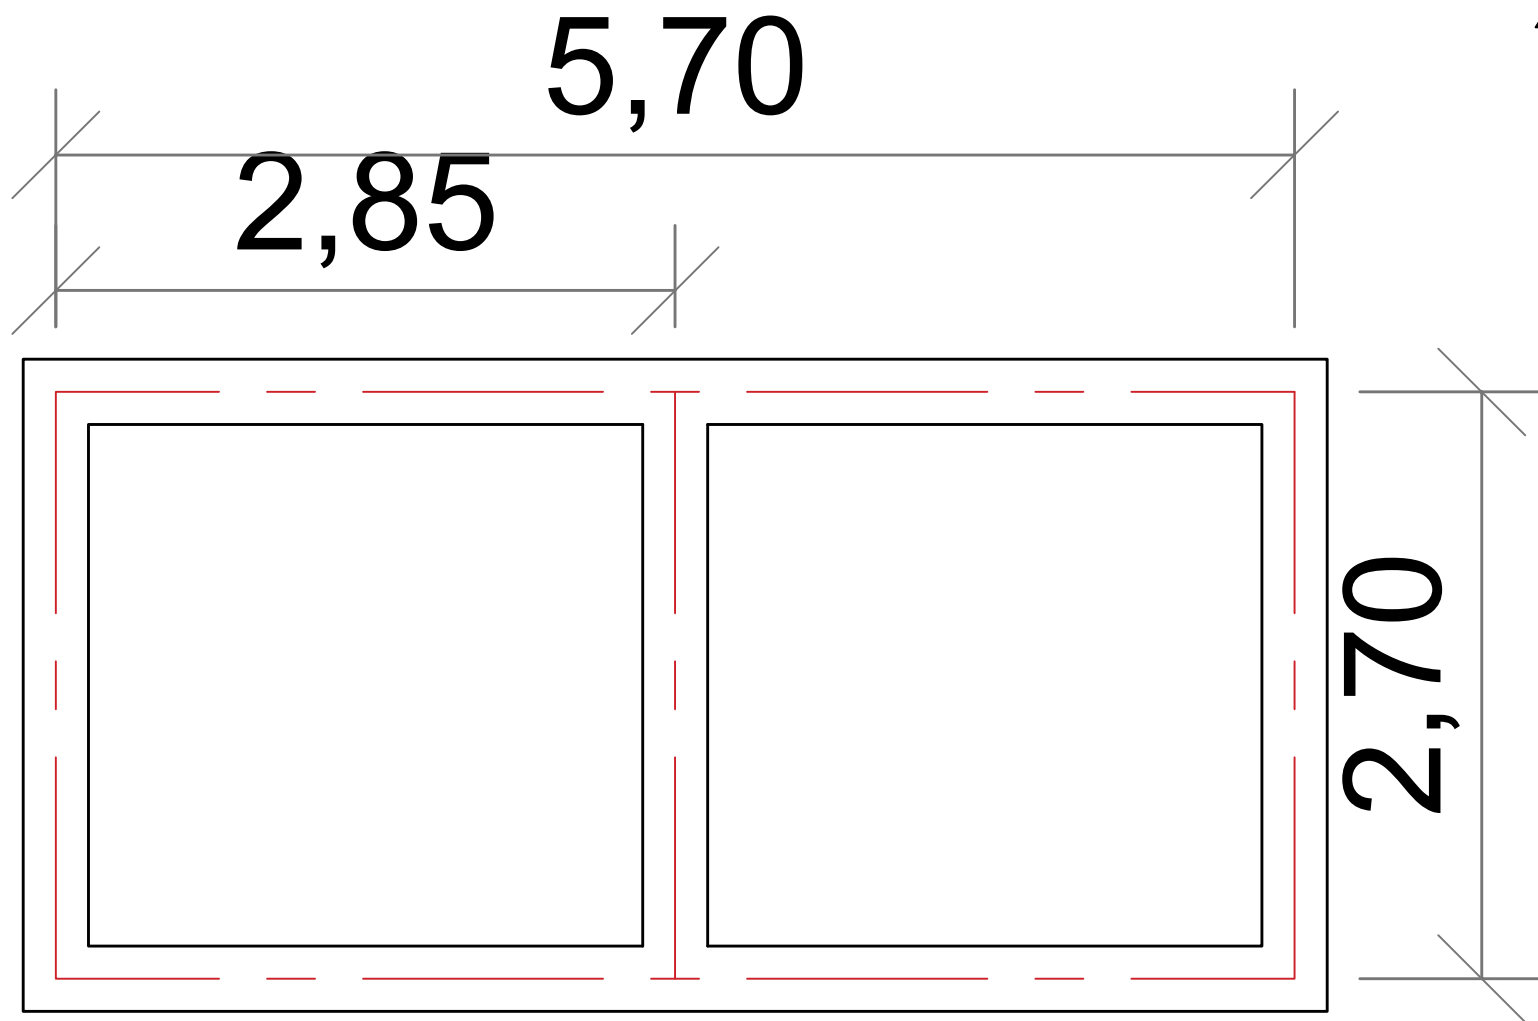
Project Title	Location	Sheet Name	Sheet Number	Scale	
Eldawa School For Girls	White Nile Kosti	Class Elevation and Roof	5	1:100	 <b>Save the Children</b>

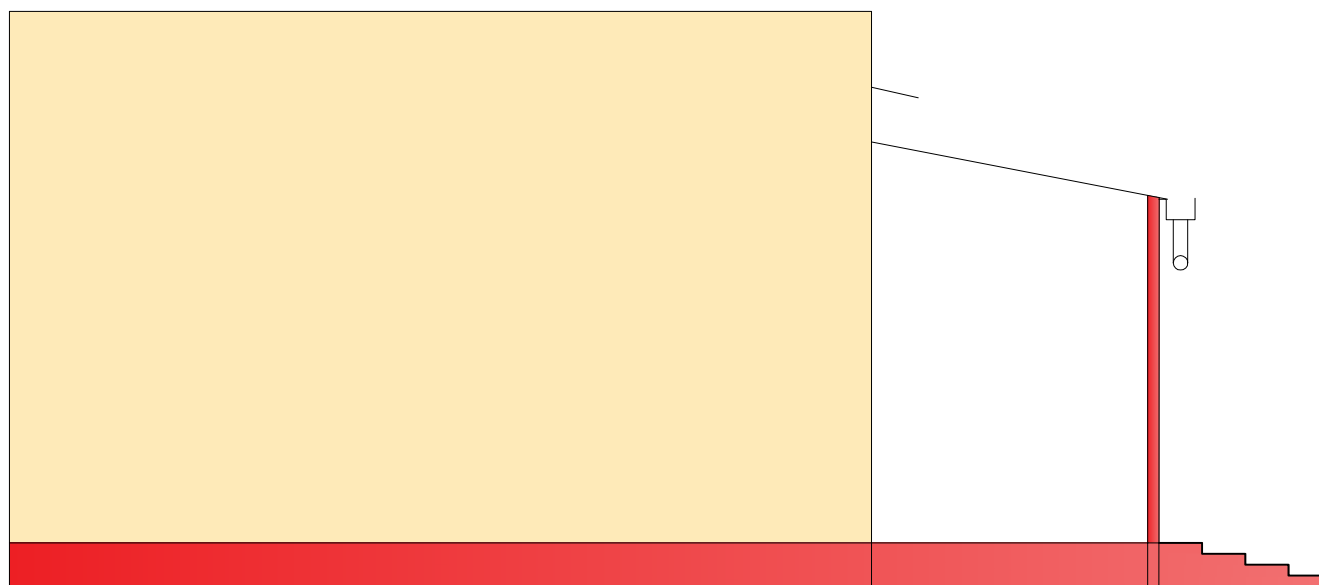


Project Title	Location	Sheet Name	Sheet Number	Scale	 <b>Save the Children</b>
Eldawa School For Girls	White Nile Kosti	Class Elevation	6	1:100	





Project Title	Location	Sheet Name	Sheet Number	Scale	
Eldawa School For Girls	White Nile Kosti	latrine G F P	7	1:100	 <b>Save the Children</b>





Project Title	Location	Sheet Name	Sheet Number	Scale	 <b>Save the Children</b>
Eldawa School For Girls	White Nile Kosti	latrine G F P	8	1:100	

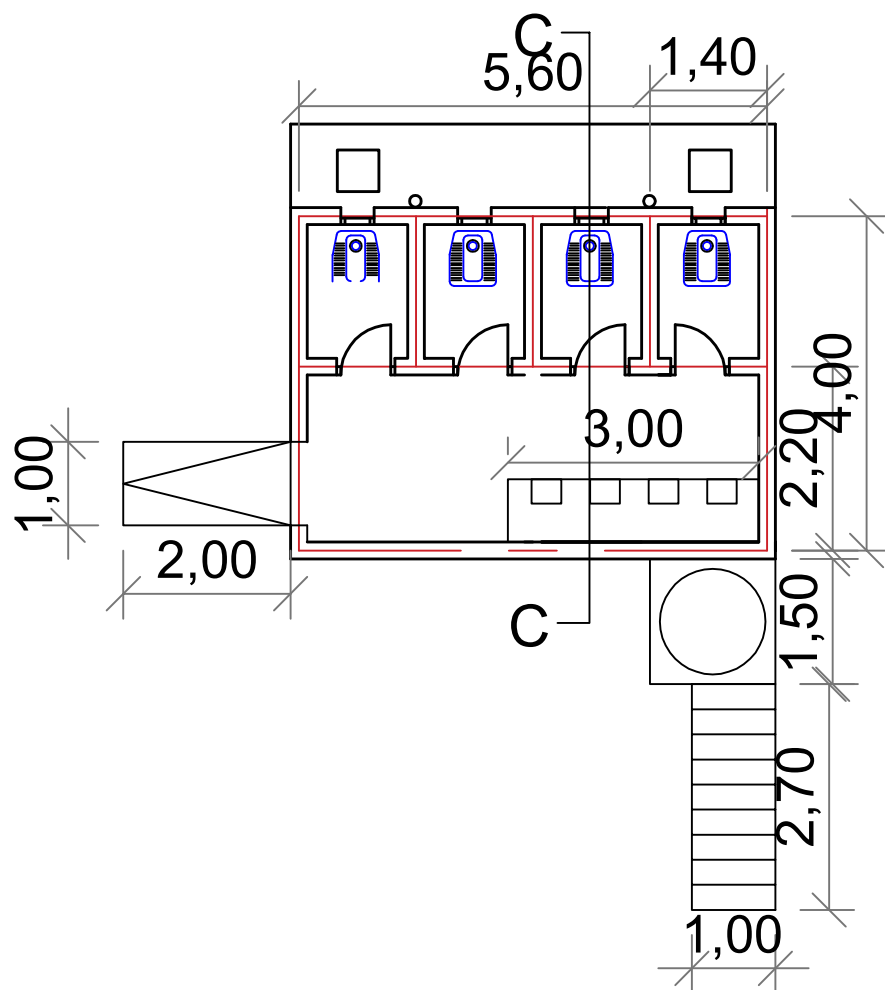


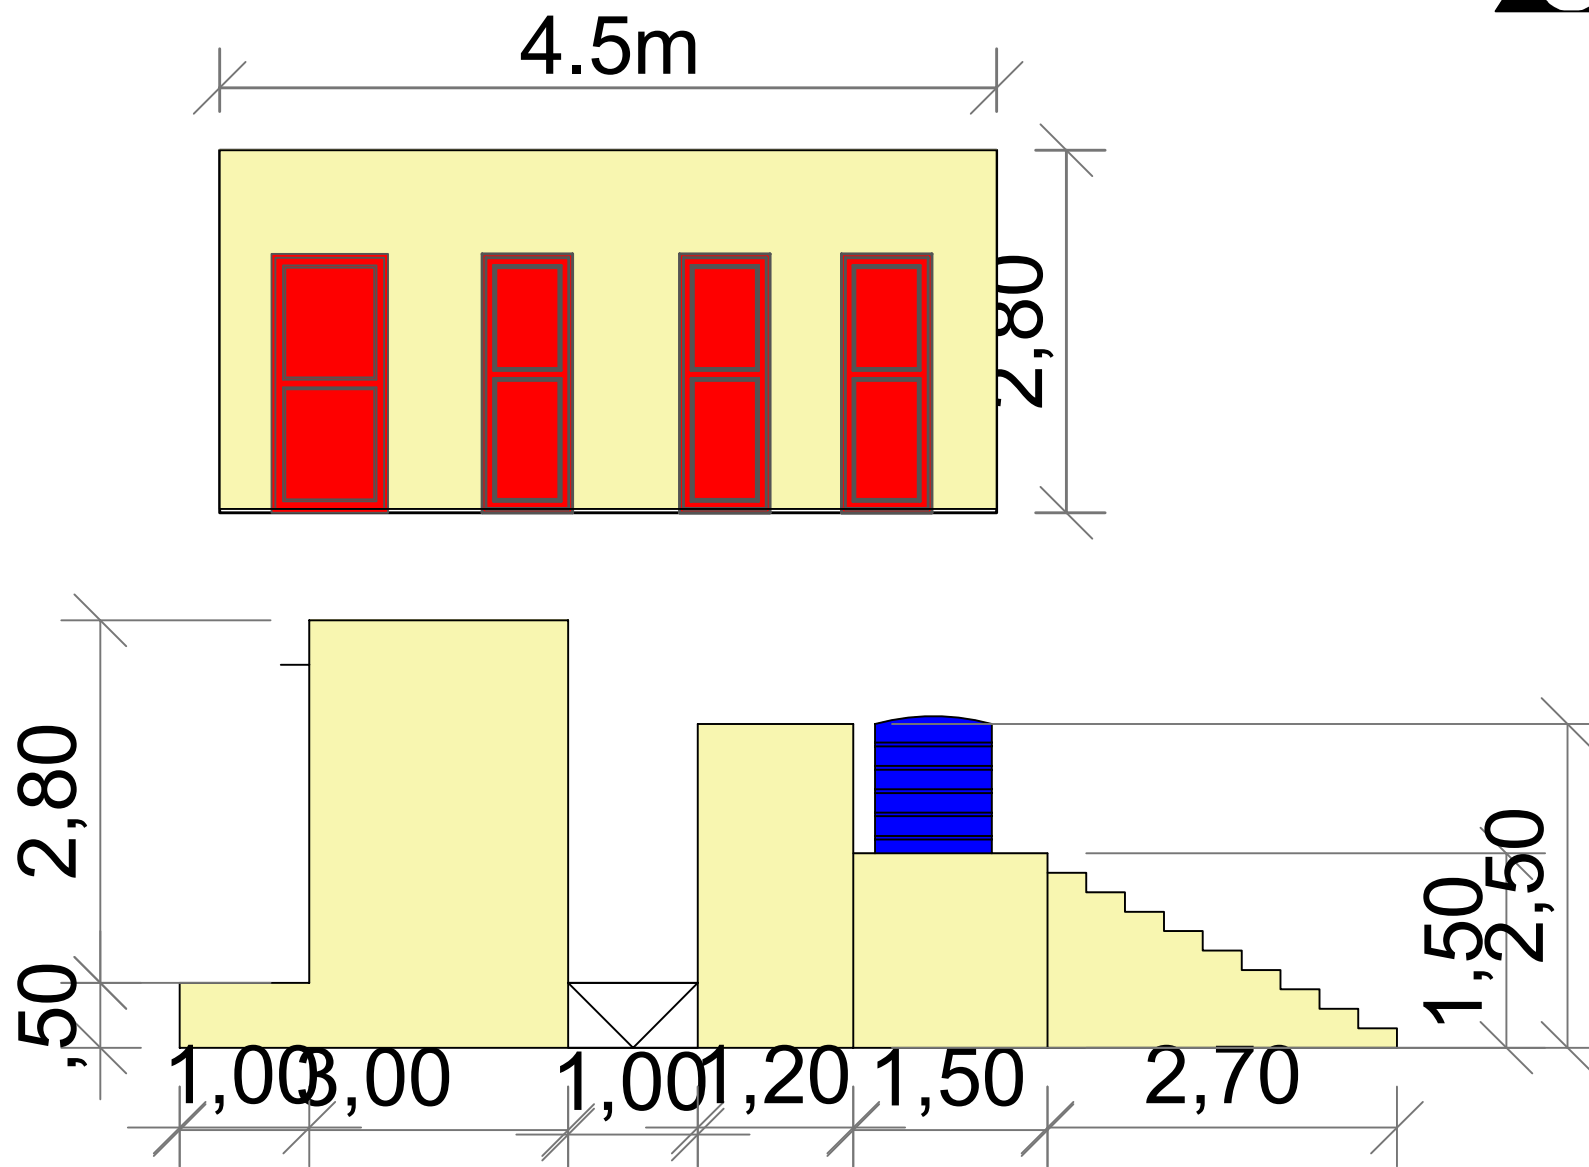



Project Title	Location	Sheet Name	Sheet Number	Scale	
Eldawa School For Girls	White Nile Kosti	latrine G F P	9	1:100	 <b>Save the Children</b>

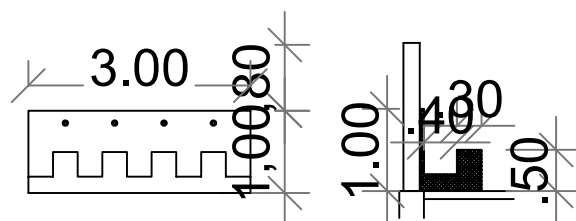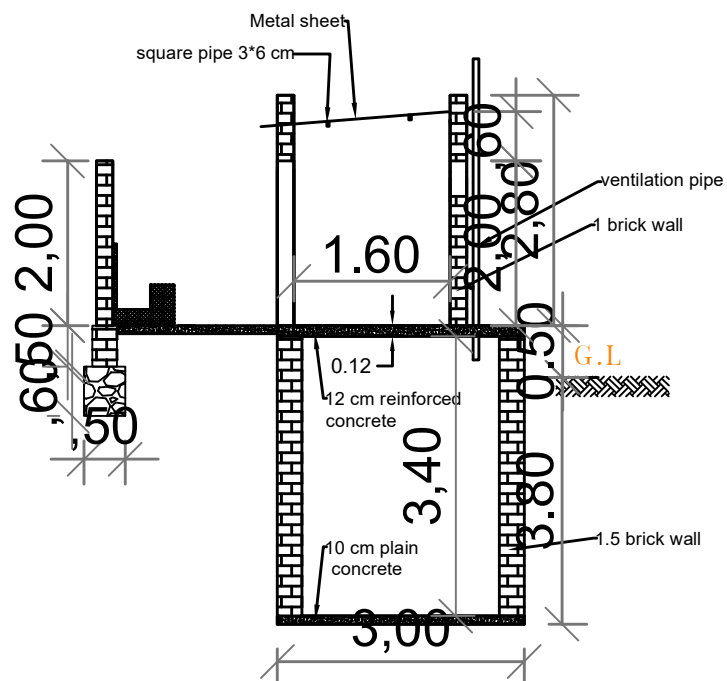

*Wadaiha*

Project Title	Location	Sheet Name	Sheet Number	Scale	
Eldawa School For Girls	White Nile Kosti	latrine G F P	10	1:100	 <b>Save the Children</b>



Project Title	Location	Sheet Name	Sheet Number	Scale	
Eldawa School For Girls	White Nile Kosti	latrine G F P	11	1:100	 <b>Save the Children</b>