
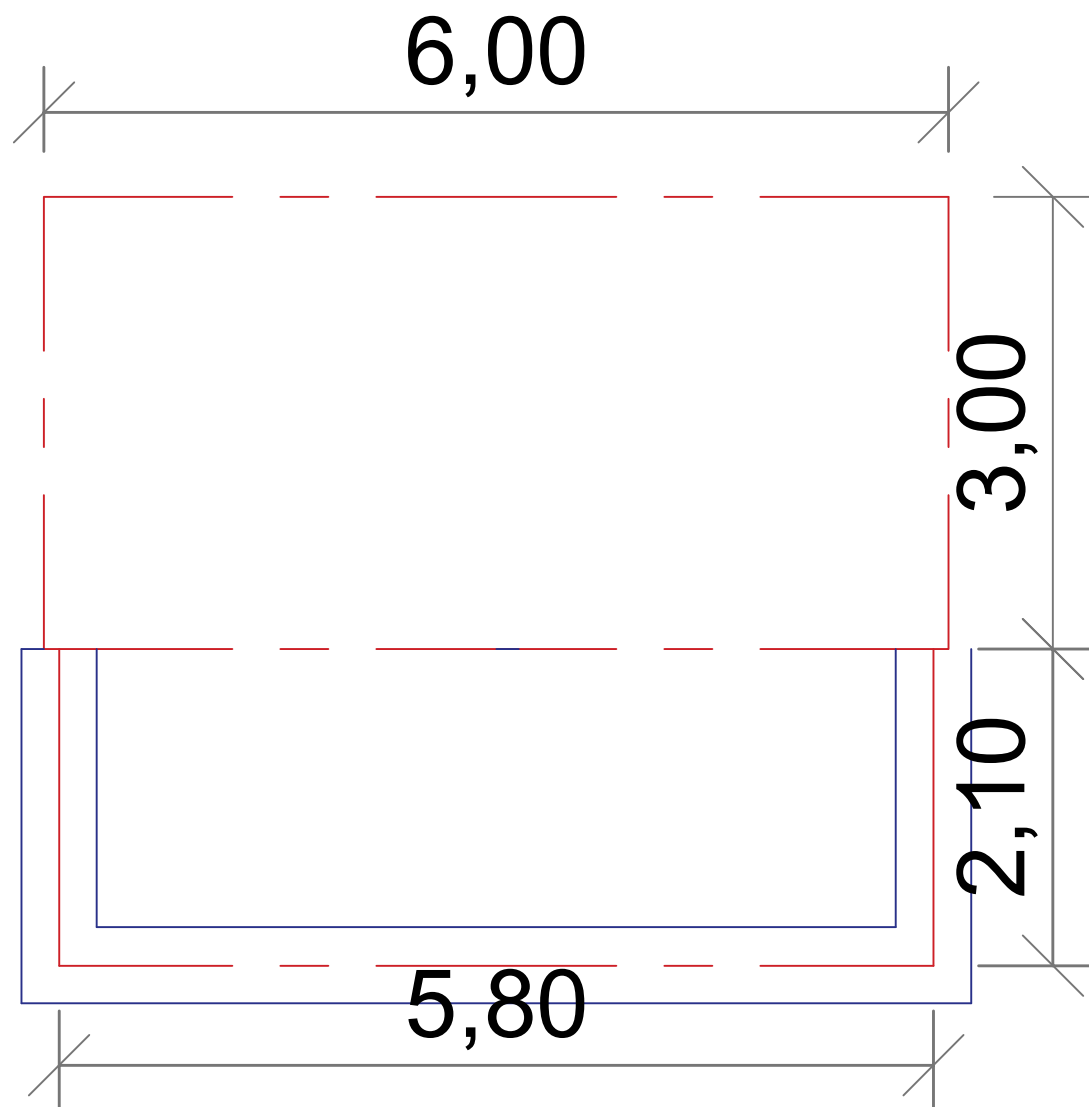

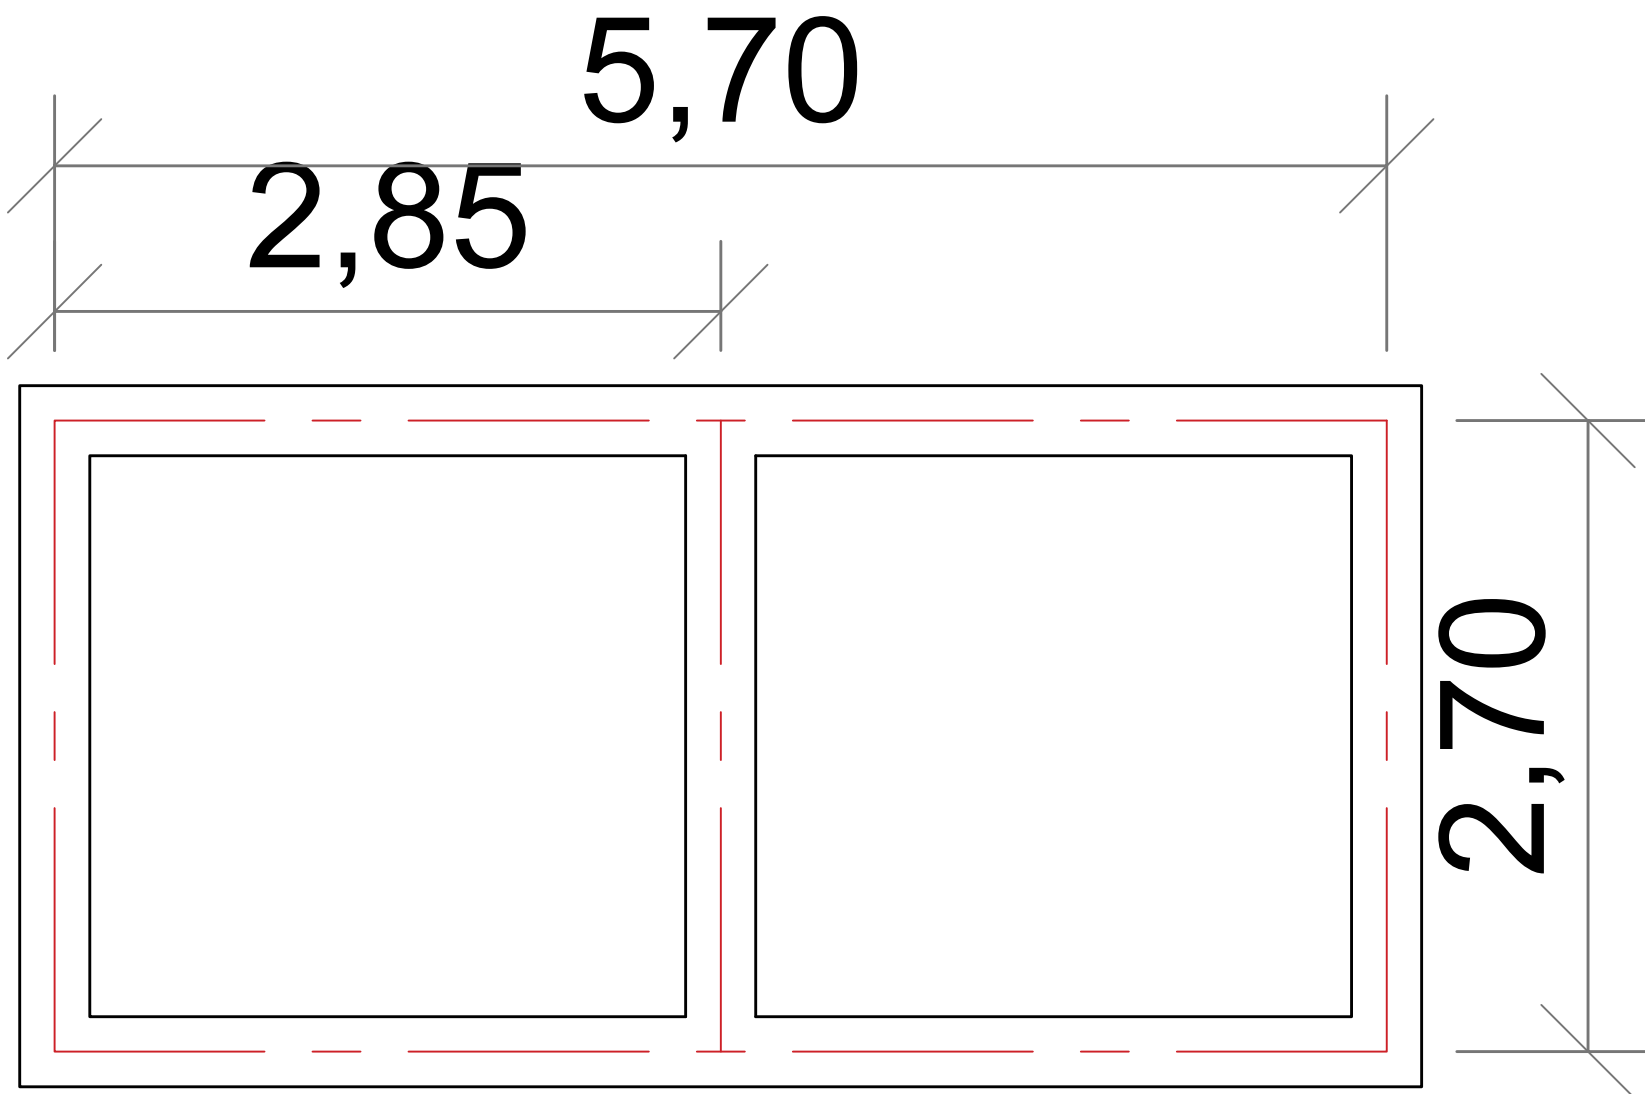



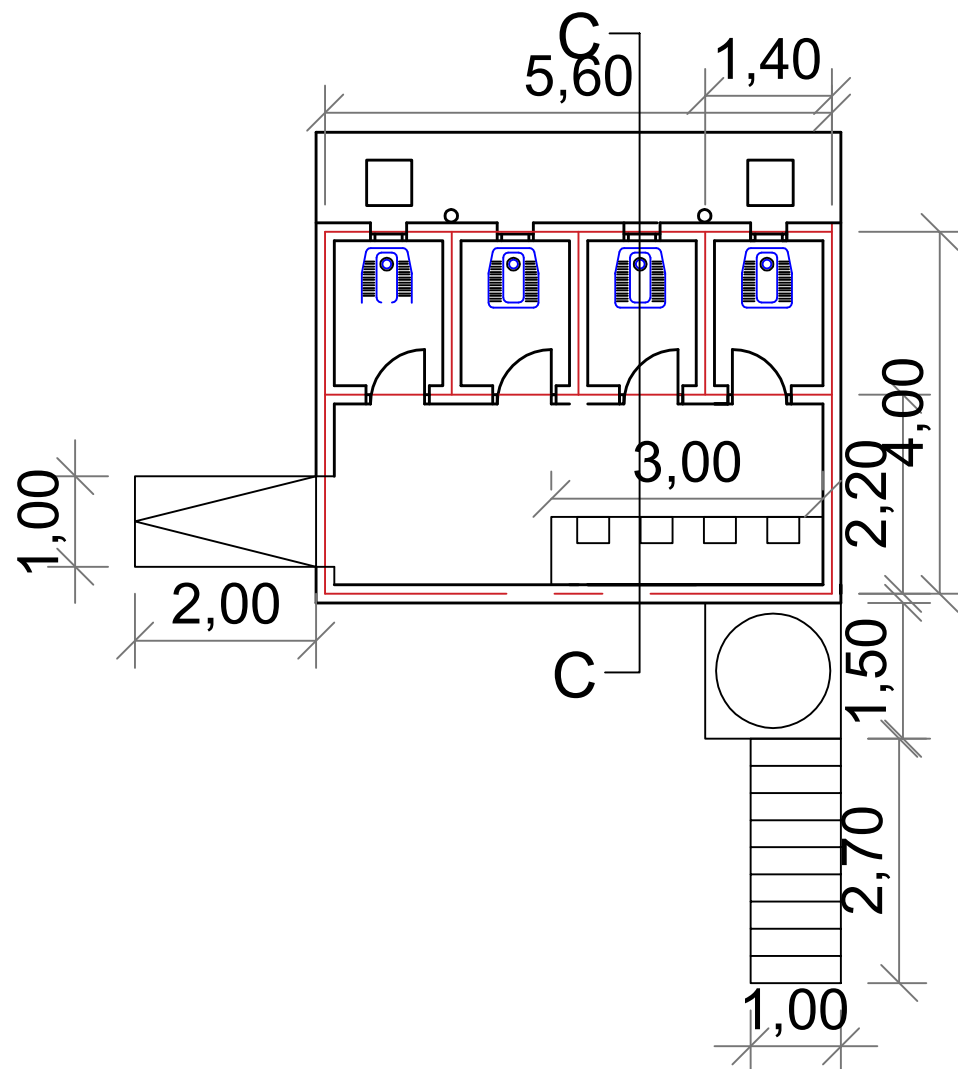
Project Title	Location	Sheet Name	Sheet Number	Scale	 Save the Children
Aba Zar School for Boys	White Nile Kosti	Ground Floor Plan Latrine	1	1:100	




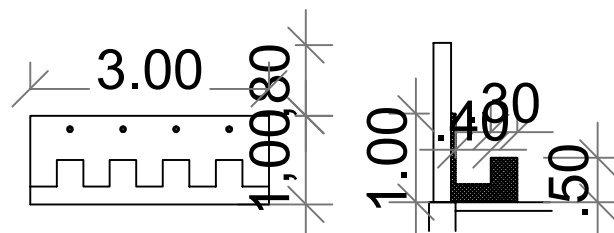
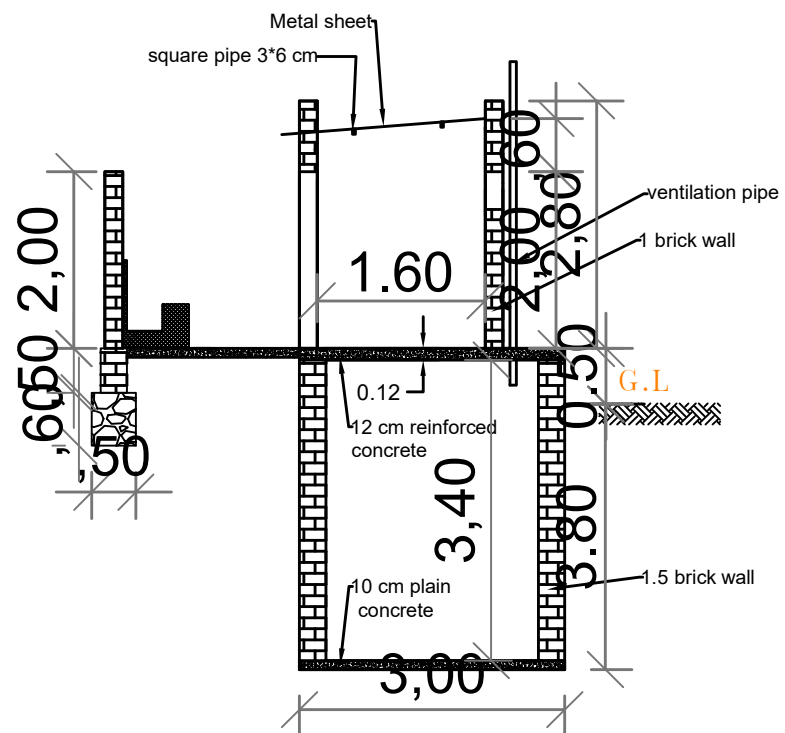
Project Title	Location	Sheet Name	Sheet Number	Scale	 Save the Children
Aba Zar School for Boys	White Nile Kosti	Ground Floor Plan Latrine	2	1:100	




Project Title	Location	Sheet Name	Sheet Number	Scale	
Aba Zar School for Boys	White Nile Kosti	Ground Floor Plan Latrine	3	1:100	 Save the Children





Project Title	Location	Sheet Name	Sheet Number	Scale	
Aba Zar School for Boys	White Nile Kosti	Ground Floor Plan Latrine	4	1:100	 Save the Children



Wadaiha

Project Title	Location	Sheet Name	Sheet Number	Scale	
Aba Zar School for Boys	White Nile Kosti	Section and Details	5	1:100	 Save the Children

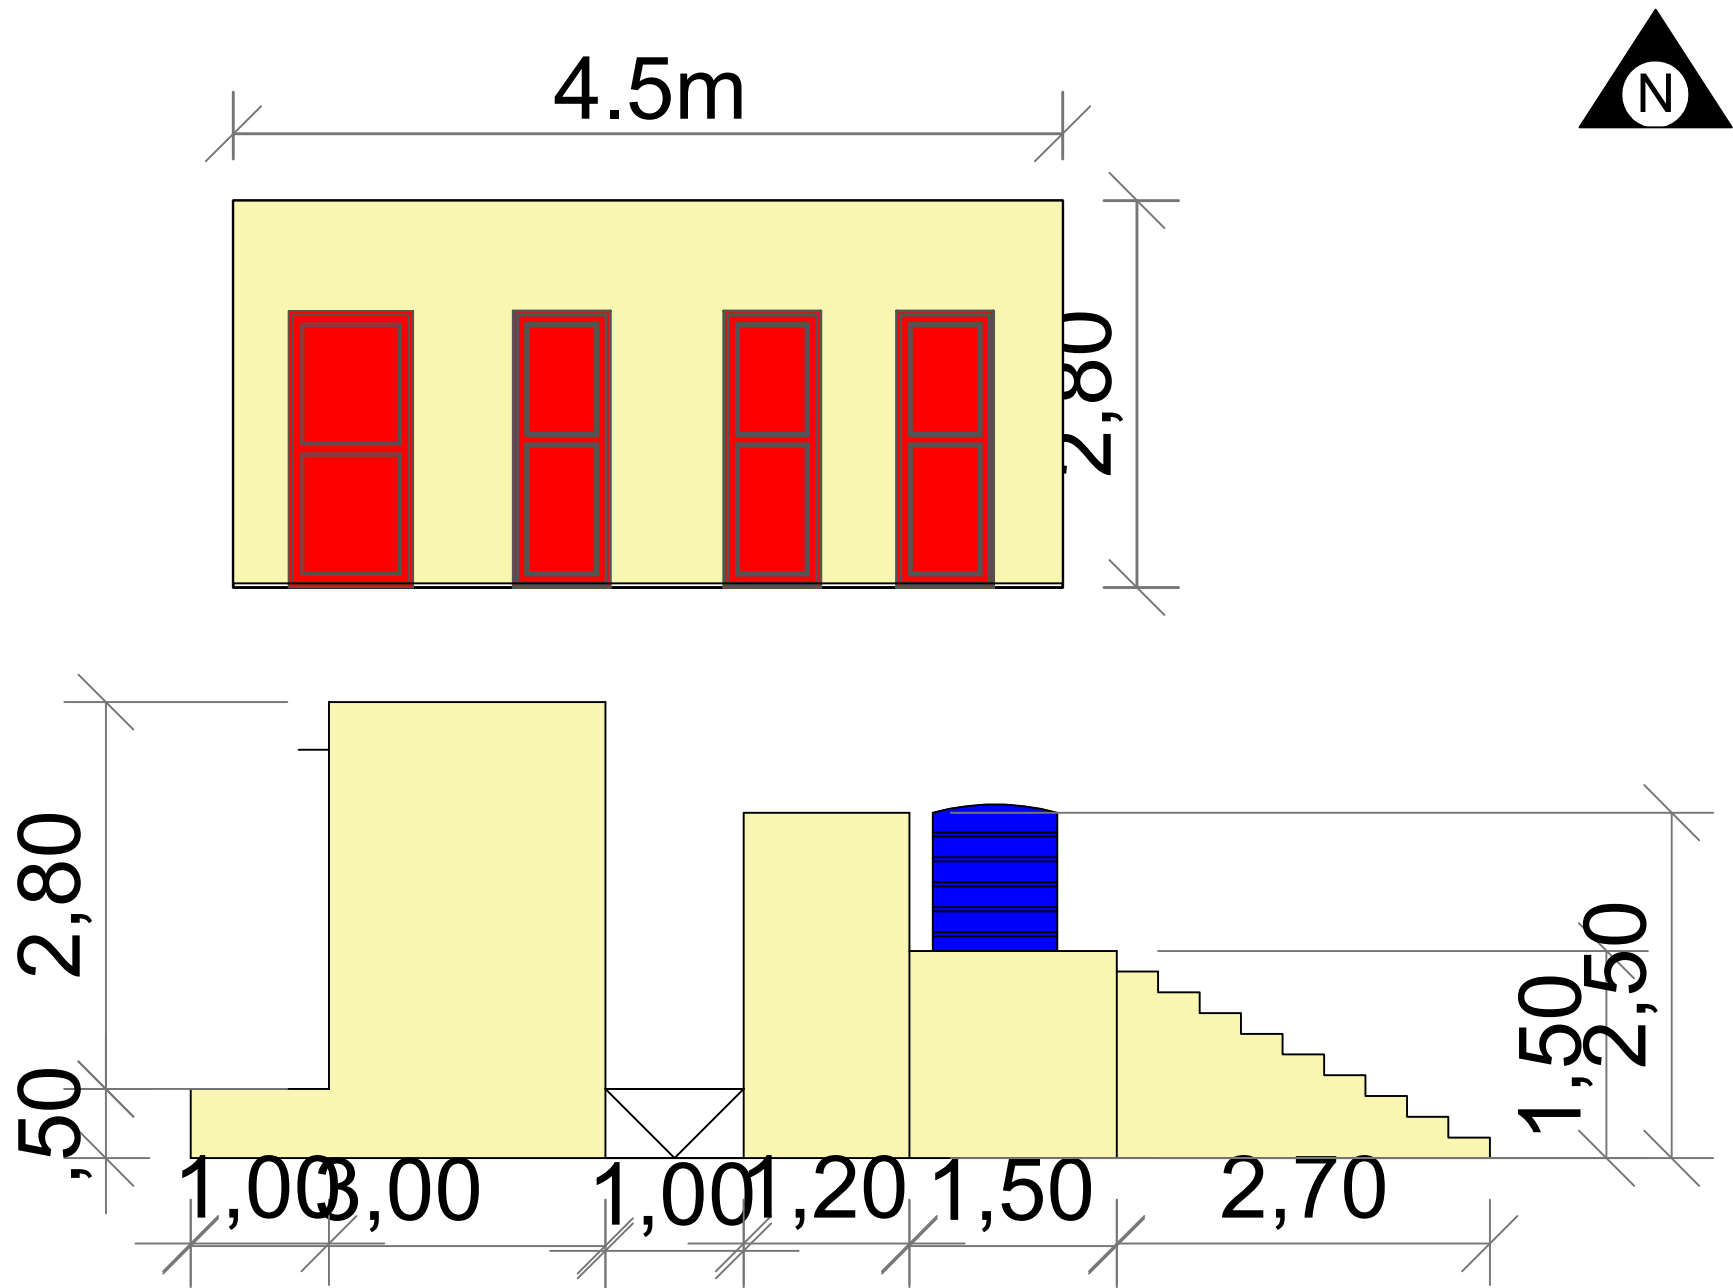

Project Title	Location	Sheet Name	Sheet Number	Scale	
Aba Zar School for Boys	White Nile Kosti	Latrine Elevation	6	1:100	 Save the Children