



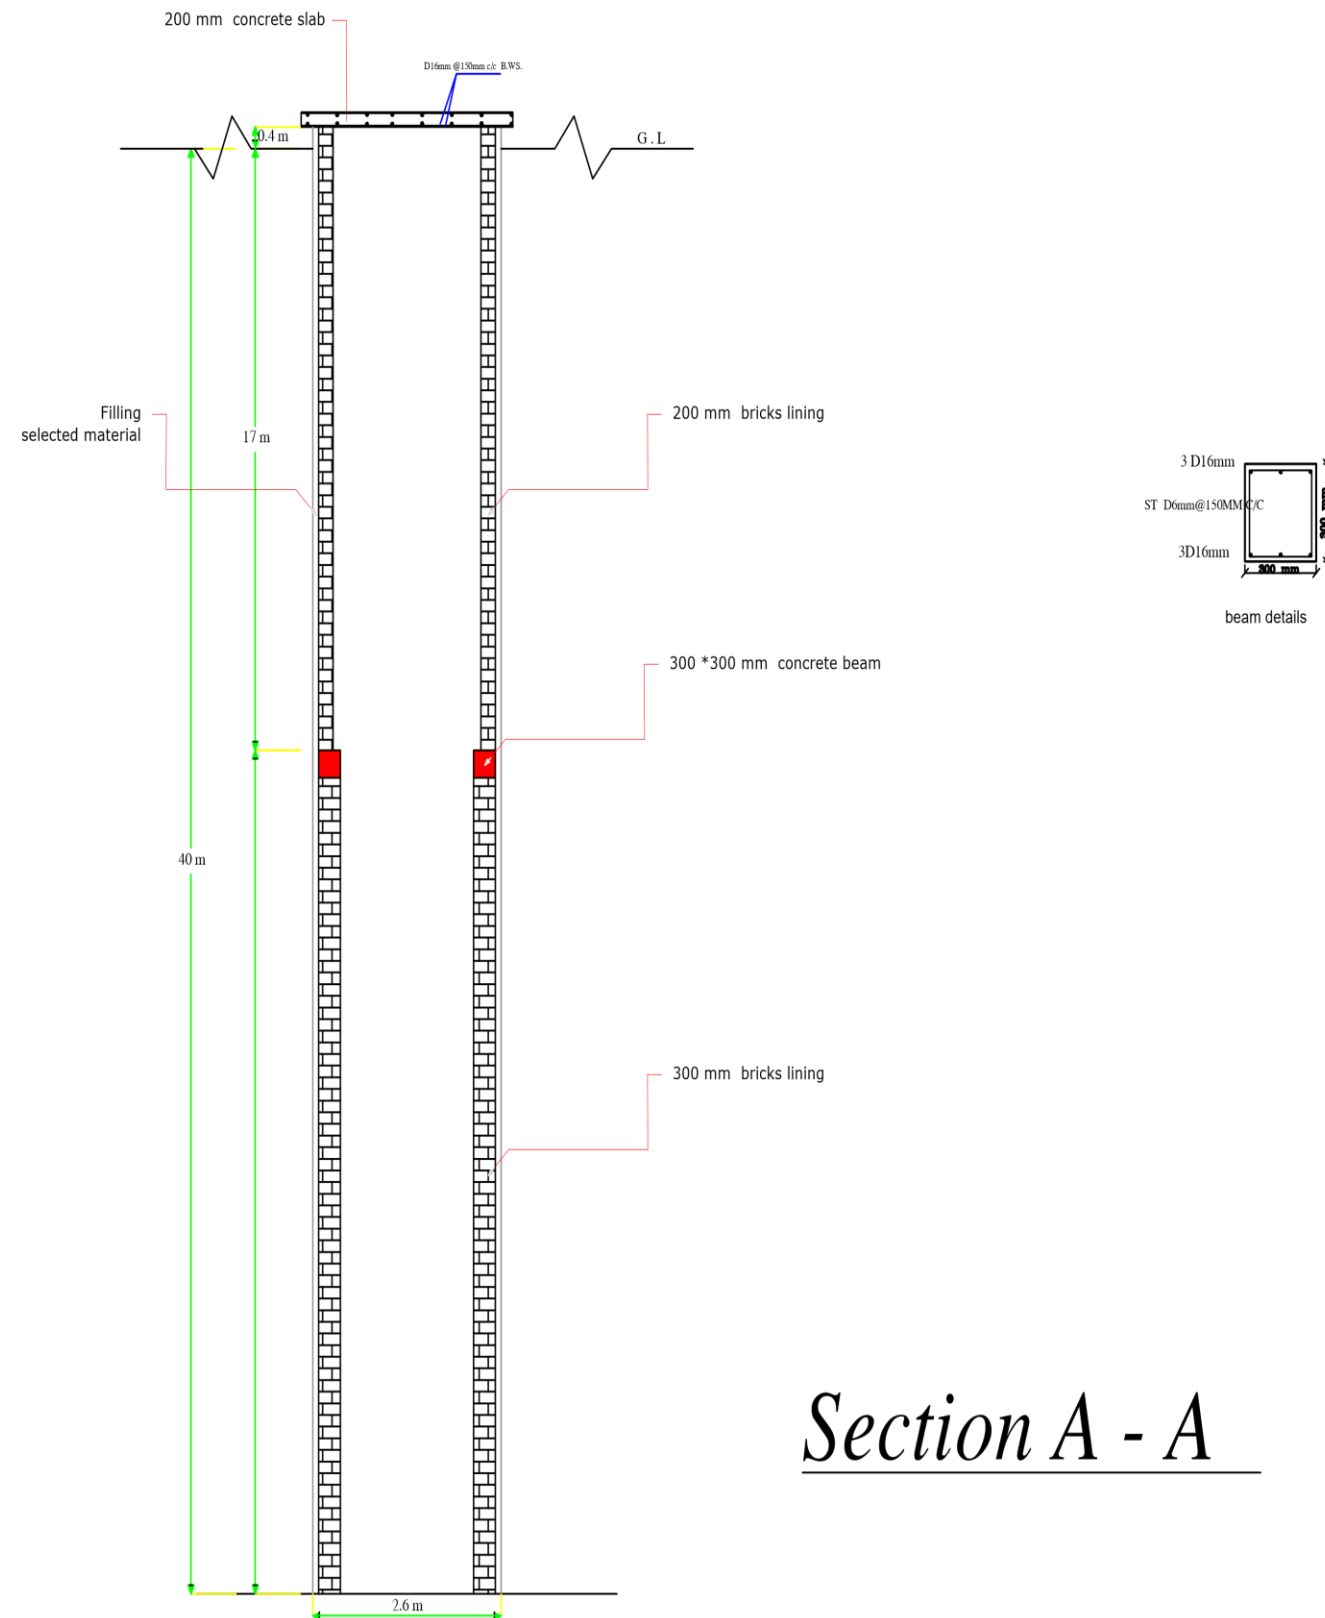

Section A - A

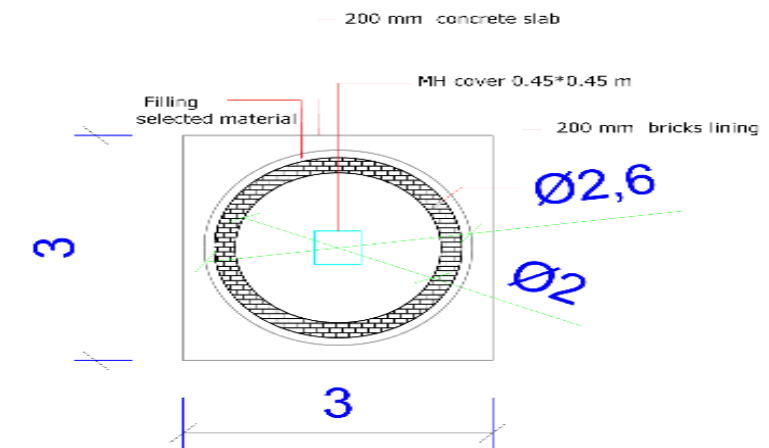

PLAN



*Perforated brick wall with mortar joints (17m to 40m)*