



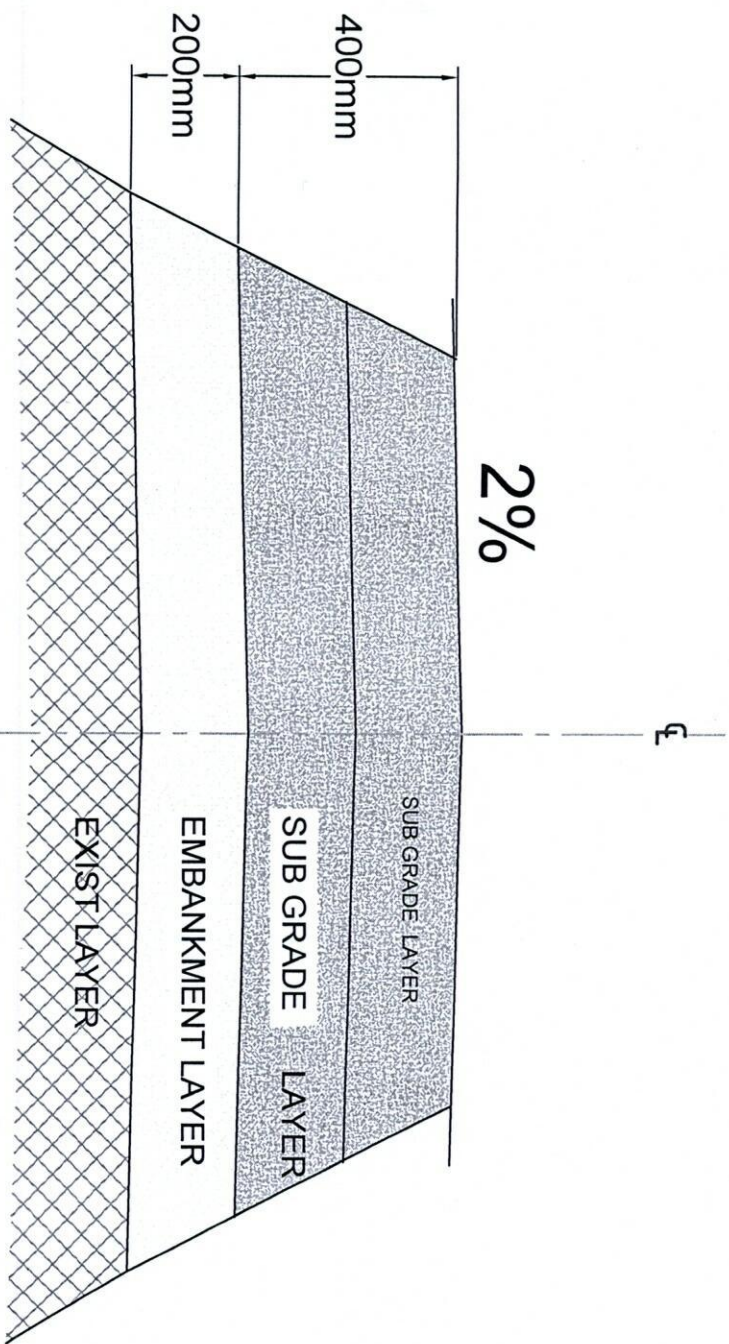

CROSS SECTION

<u>design</u>	Ministry of Physical Planning@Public Utilities Administration of Road & Bridges Const.	Profile of <u>CROSS SECTION</u>
H : Sec 1 : 2000 V : Sec 1 : 100	design by : kamal Elzain	cad by : Samih Mohammed

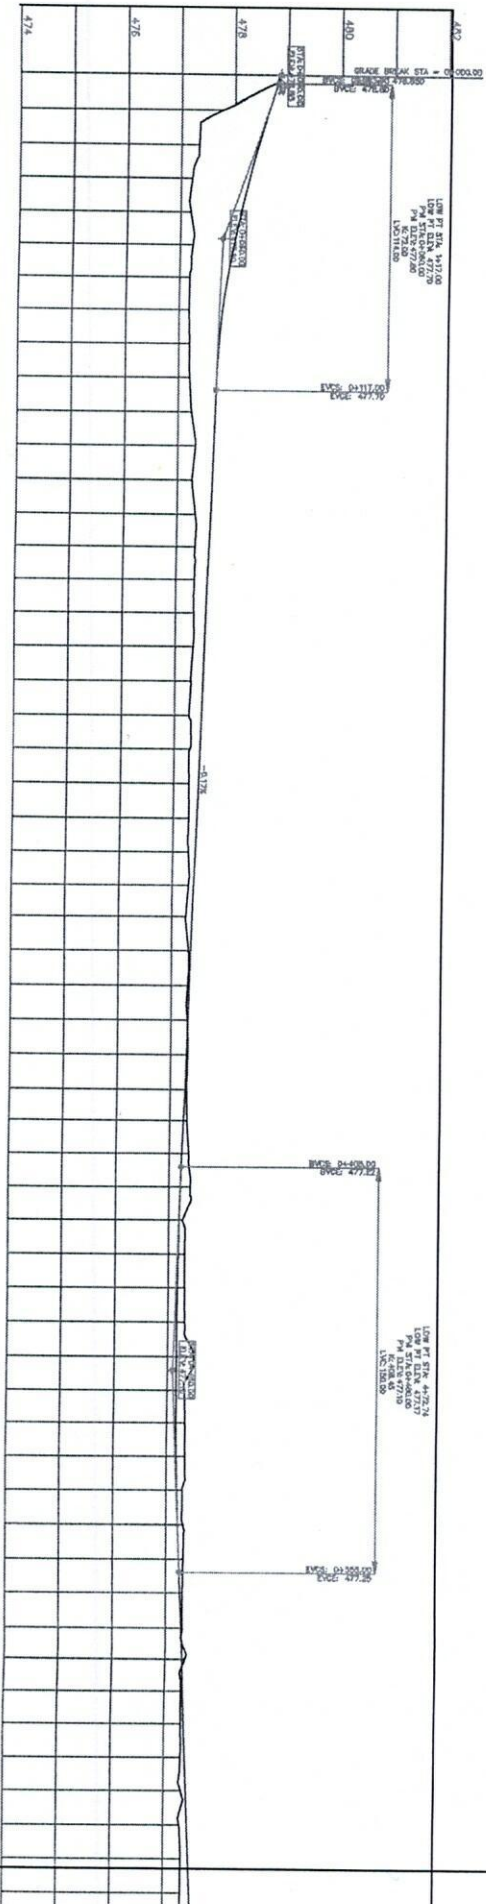

Fill		Cut	
STATION	NGL		
0+000	478.815	0.04	
0+025	477.334	1.11	
0+050	477.189	0.94	
0+075	477.191	0.71	
0+100	477.205	0.55	
0+125	477.253	0.44	
0+150	477.277	0.37	
0+175	477.348	0.26	
0+200	477.343	0.22	
0+225	477.308	0.22	
0+250	477.300	0.18	
0+275	477.291	0.15	
0+300	477.309	0.09	
0+325	477.321	0.04	
0+350	477.307	0.01	
0+375	477.307	0.03	
0+400	477.364	0.13	
0+425	477.281	0.06	
0+450	477.307	0.13	
0+475	477.490	0.32	
0+500	477.343	0.16	
0+525	477.307	0.10	
0+550	477.327	0.08	
0+575	477.319	0.03	
0+600	477.306	0.03	
0+625	477.317	0.08	
0+650	477.302	0.14	
0+675	477.326	0.17	

Ministry of Infrastructure and Urban Development


Profile ALMONABA

Design by:
KAMAL ALZAIN

NGL

H:Sec:1:2500
V:Sec:1:100

ALMONABAA ROAD PROFILE

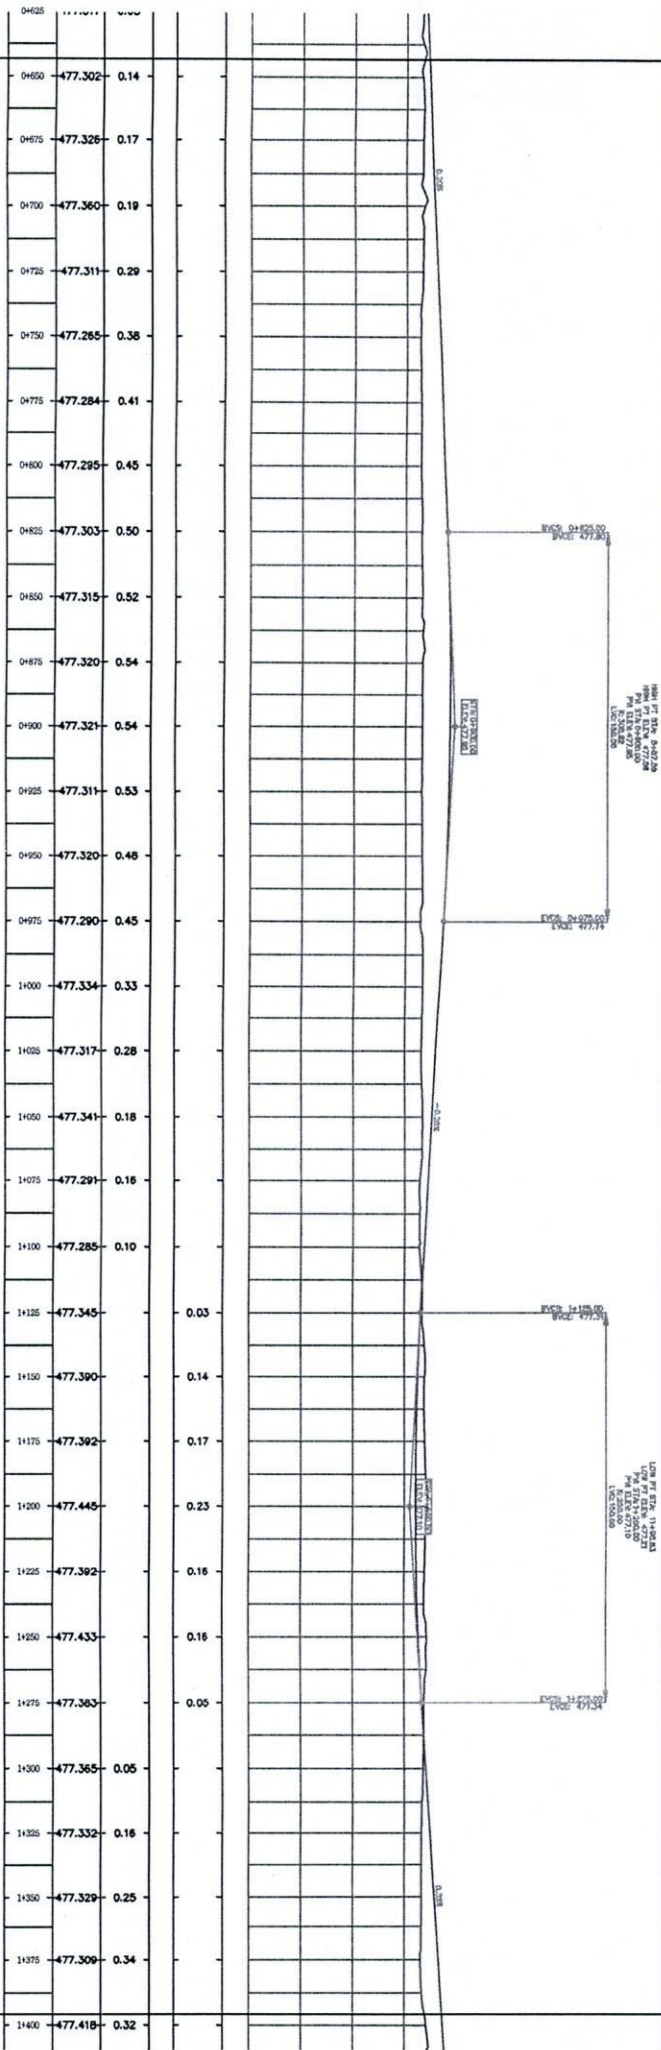


Ministry of Infrastructure and Urban Development

Profile ALMONABAA

Design by:
KAMAL ALZAIN

NGL

H: Sec: 1:2500
V: Sec: 1:100

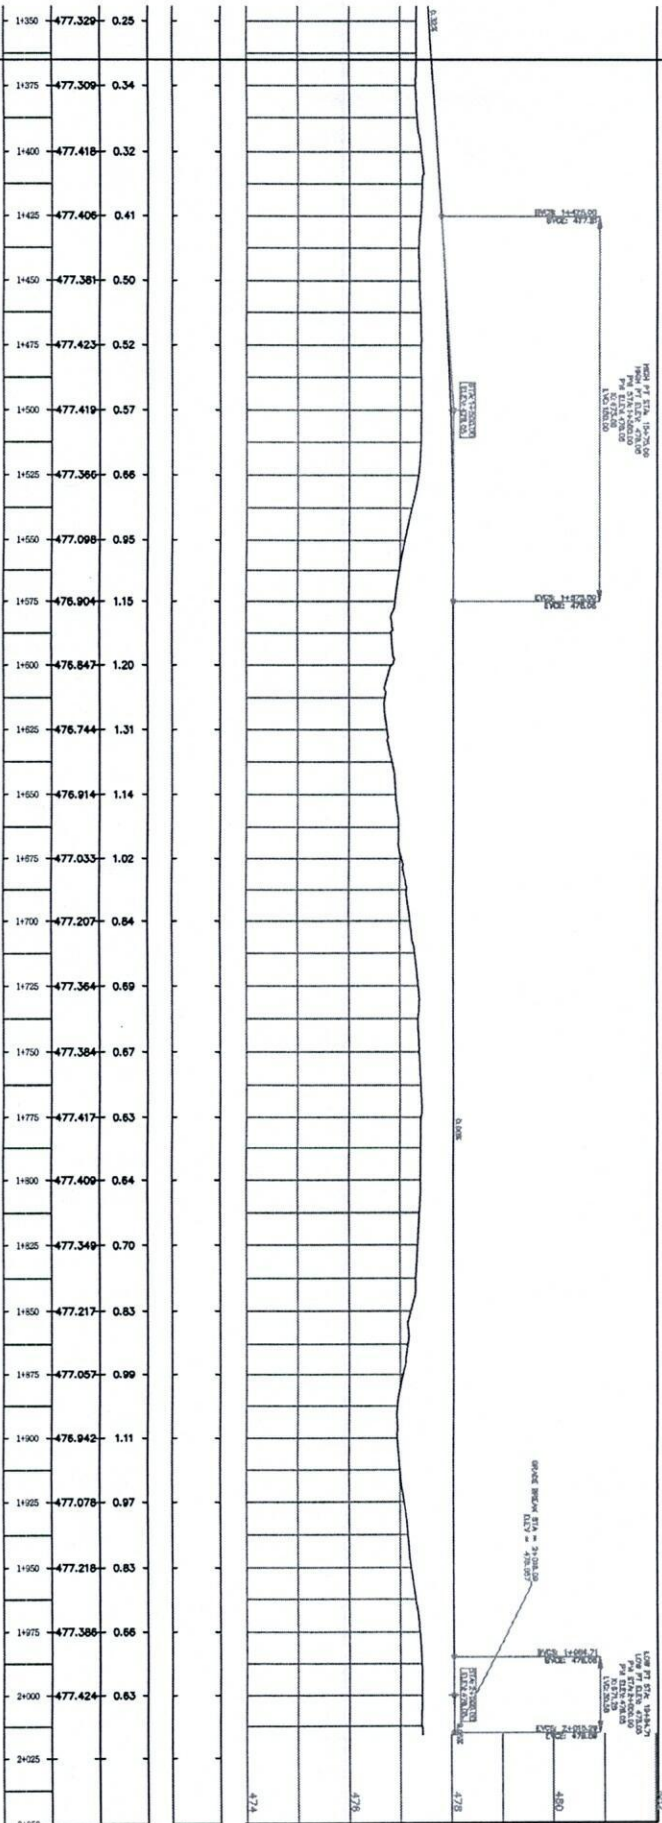

Ministry of Infrastructure and Urban
Development

NGL

Profile ALMONABA
H: Sec: 1:2500
V: Sec: 1:100

Design by:
KAMAL ALZAIN

