



Labor Room

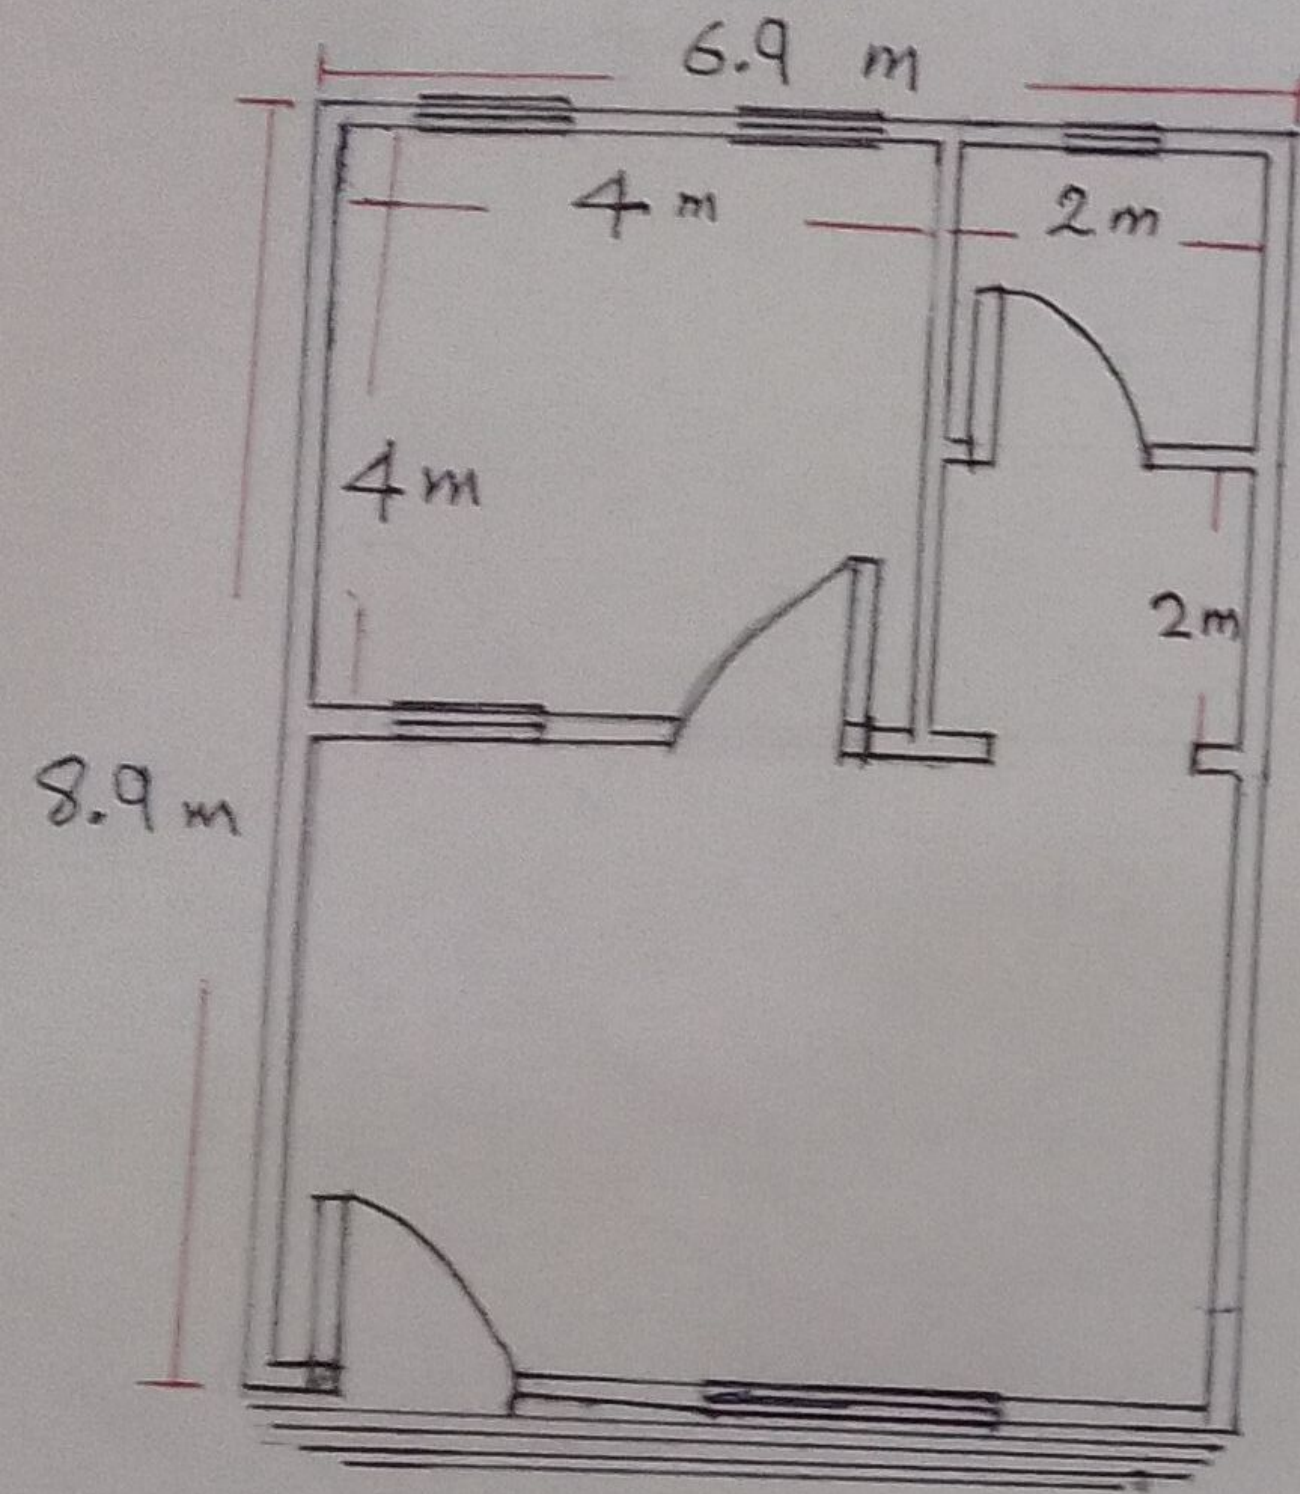

Plan View

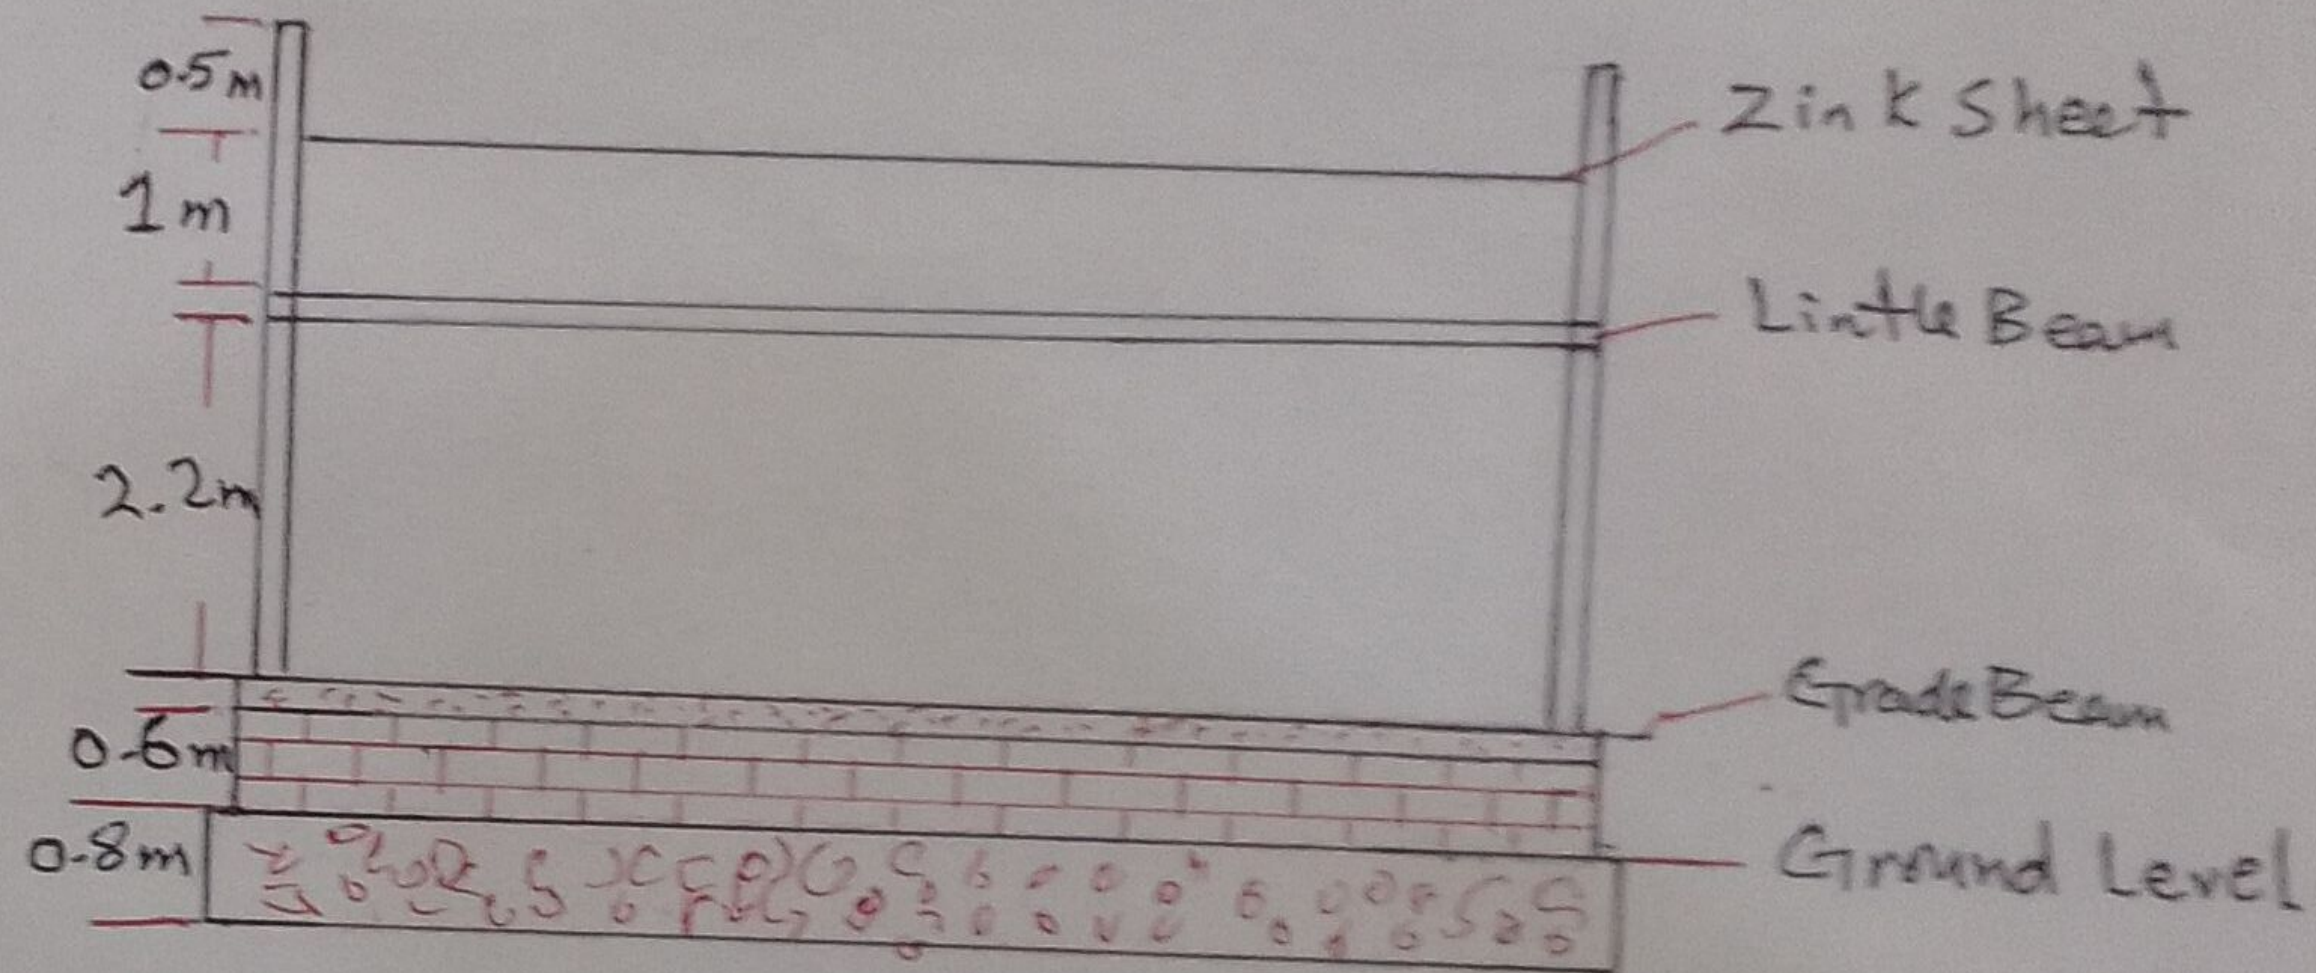

Elevated View