
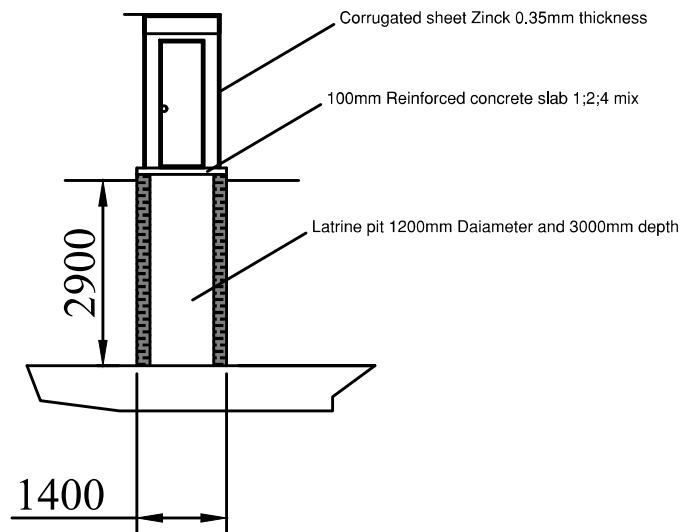


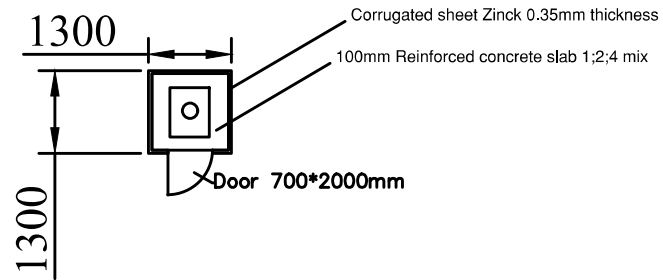

1. ALL DIMENSIONS ARE IN MM.
2. ALL DIMENSIONS TO BE VERIFIED BY CONTRACTOR ON SITE.

3- HIGH TENSILE STEEL WITH
 $F_y = 460\text{N/mm}^2$
 4- FOR COLUMNS $F_{cu} = 30\text{N/mm}^2$
 5- FOR OTHER STRCTURAL
 ELEMENTS $F_{cu} = 25\text{N/mm}^2$

WI / IRON WINDOW 1000*1200mm
Doors /Iron doors 1100*2200 mm

No.	Description	Date	dwn	chld

Revisions

Project:

Rehabilitation

Client:

RELIF INTERNATIONAL

Town: Tawila

Block no:

Plot no:

Project Manager/Consultant:

Arch:

Engr:

Project Designer:

Abdulaziz Alnour Gebril

Drawing Title:

Emergency Latrine

Scale: 1:100

Date: 1-2006

Drafter:

st.design by

Sr. Arch.

chk. by

Sr. Engr.

Project No.

Des.No.

Rev. No.

S-1

1