



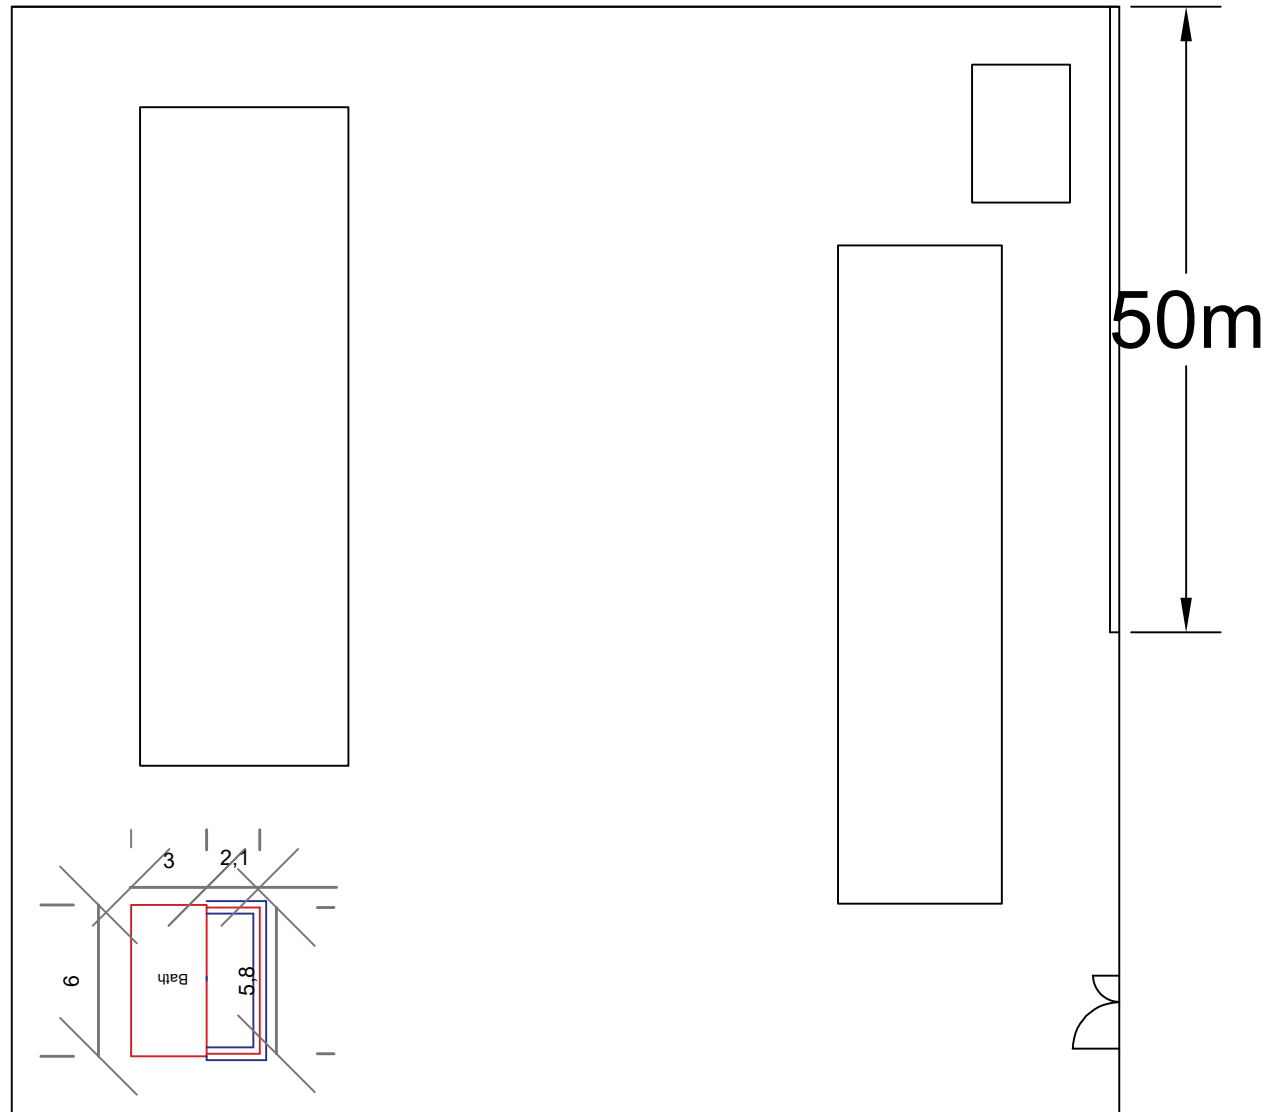

location	Project	Content	Designed By	Scale	 Save the Children
NK - Elobaied Alghad school Boys	Rehab of Fence 50m	Site Plan	Eng Mohamed Salih Eng N: 69173 م.ح	1:100	

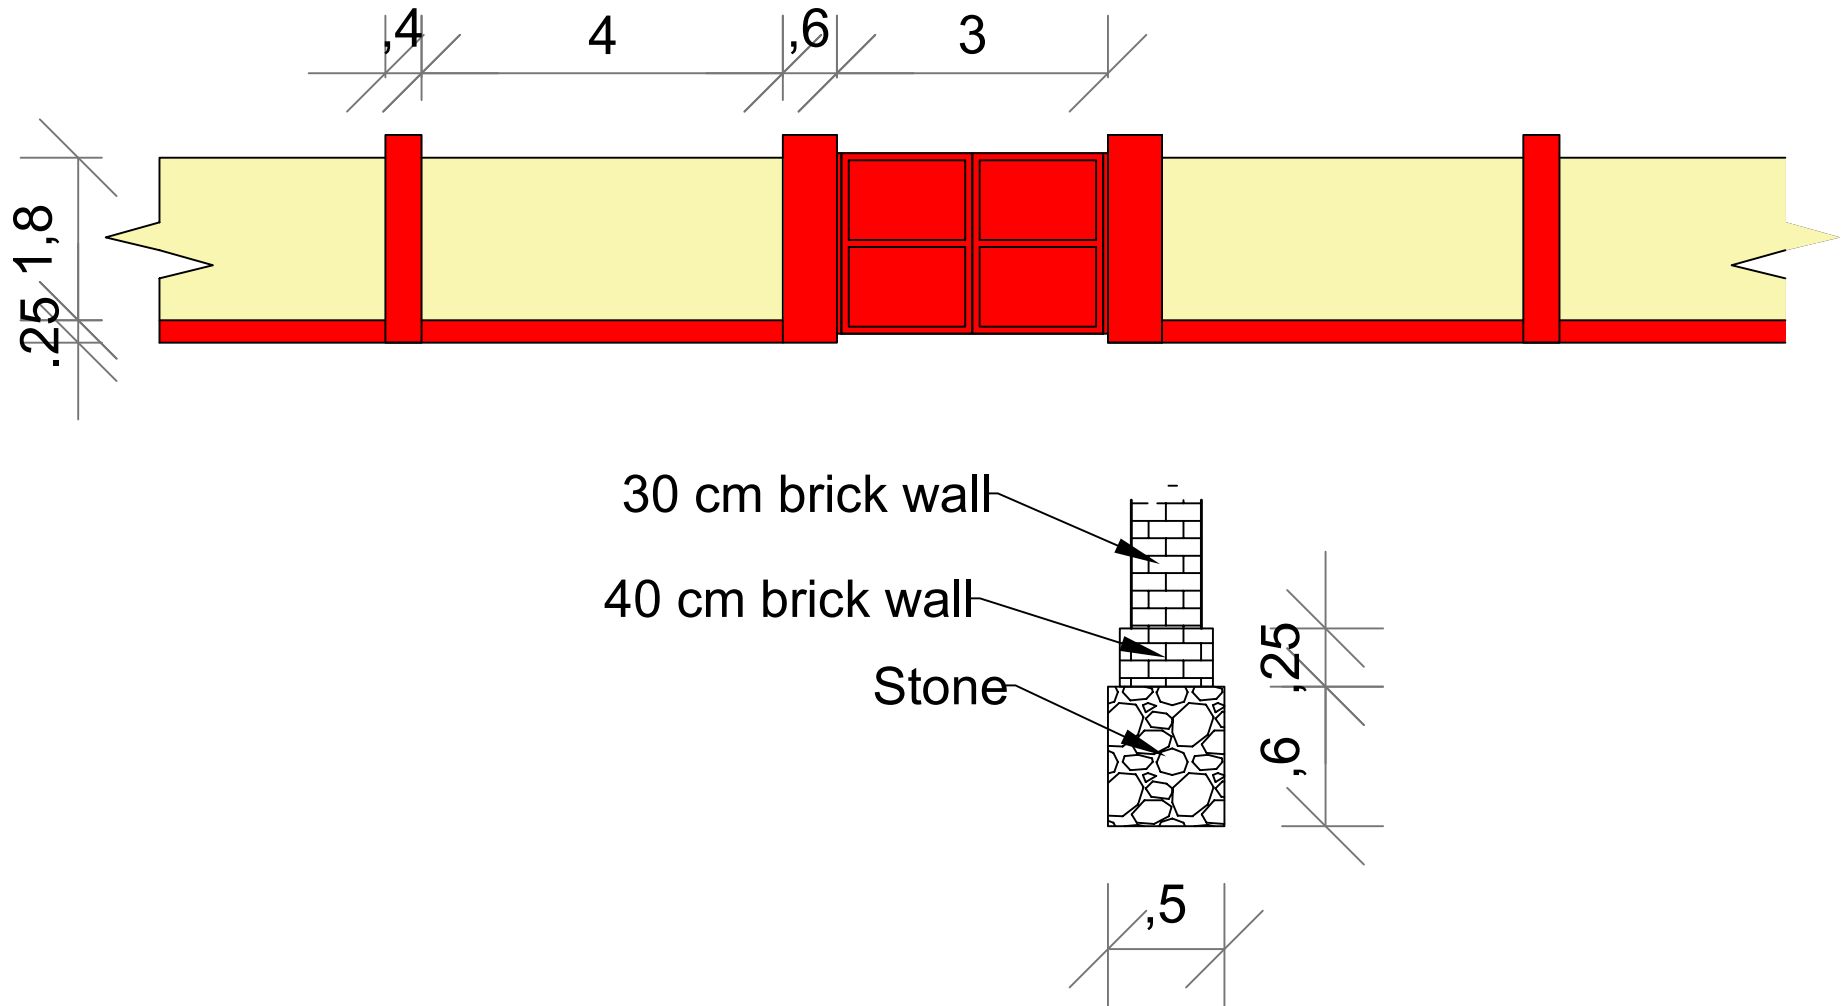

location	Project	Content	Designed By	Scale	Save the Children
NK - Elobaied Alghad school Boys	Rehab of Fence 50m	Elevation and Section Of Fence	Eng Mohamed Salih Eng N: 69173	1:100	