


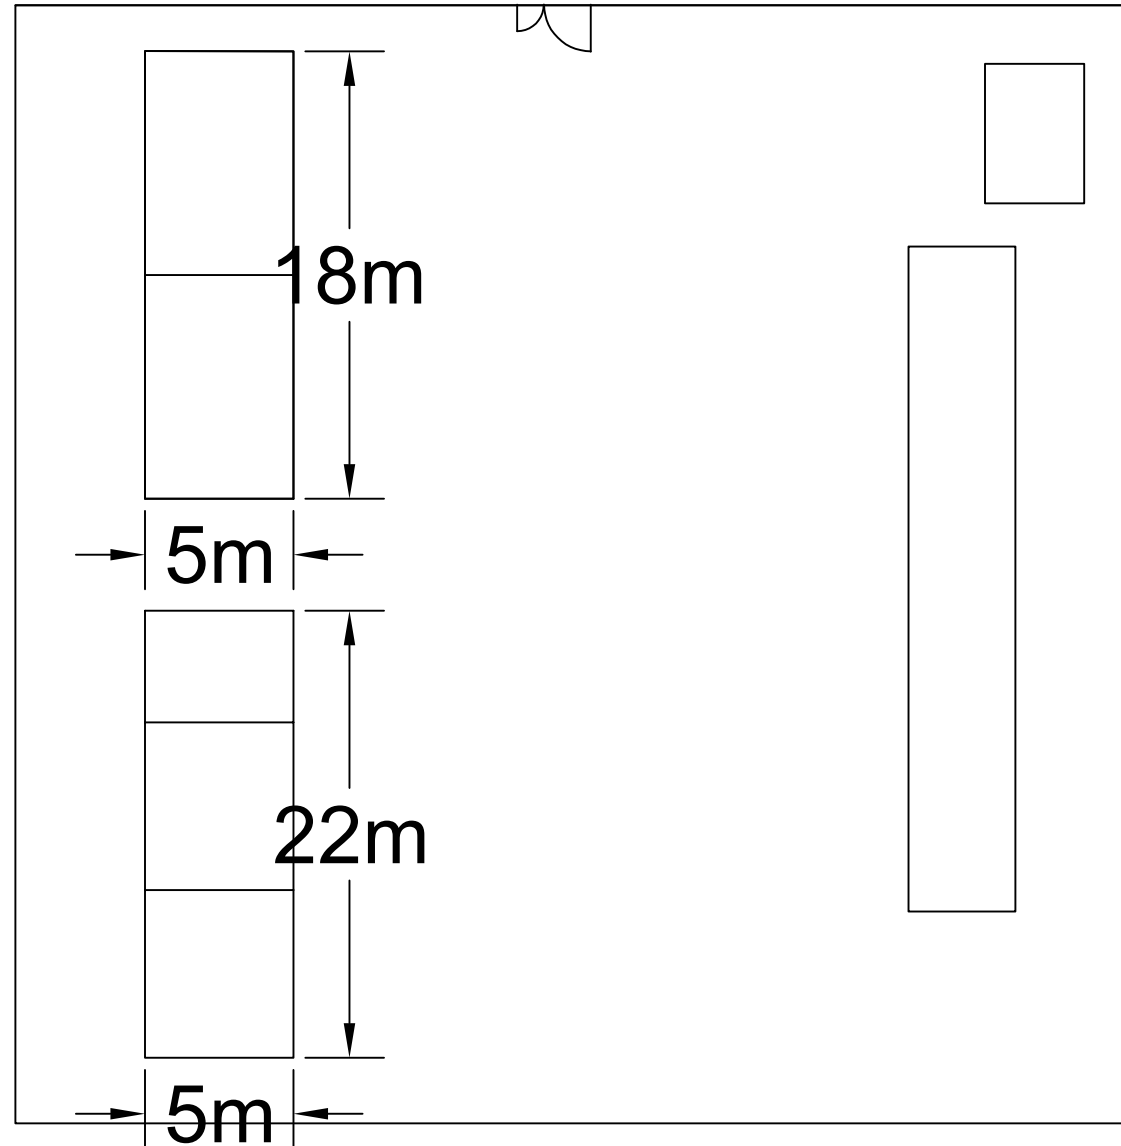


location	Project	Content	Designed By	Scale	 Save the Children
NK - Elobaied Alsalam school Boys	Rehab of 4 classroom and one office	Site Plan	Eng Mohamed Salih Eng N: 69173 م.ح	1:100	




9,21

2,79

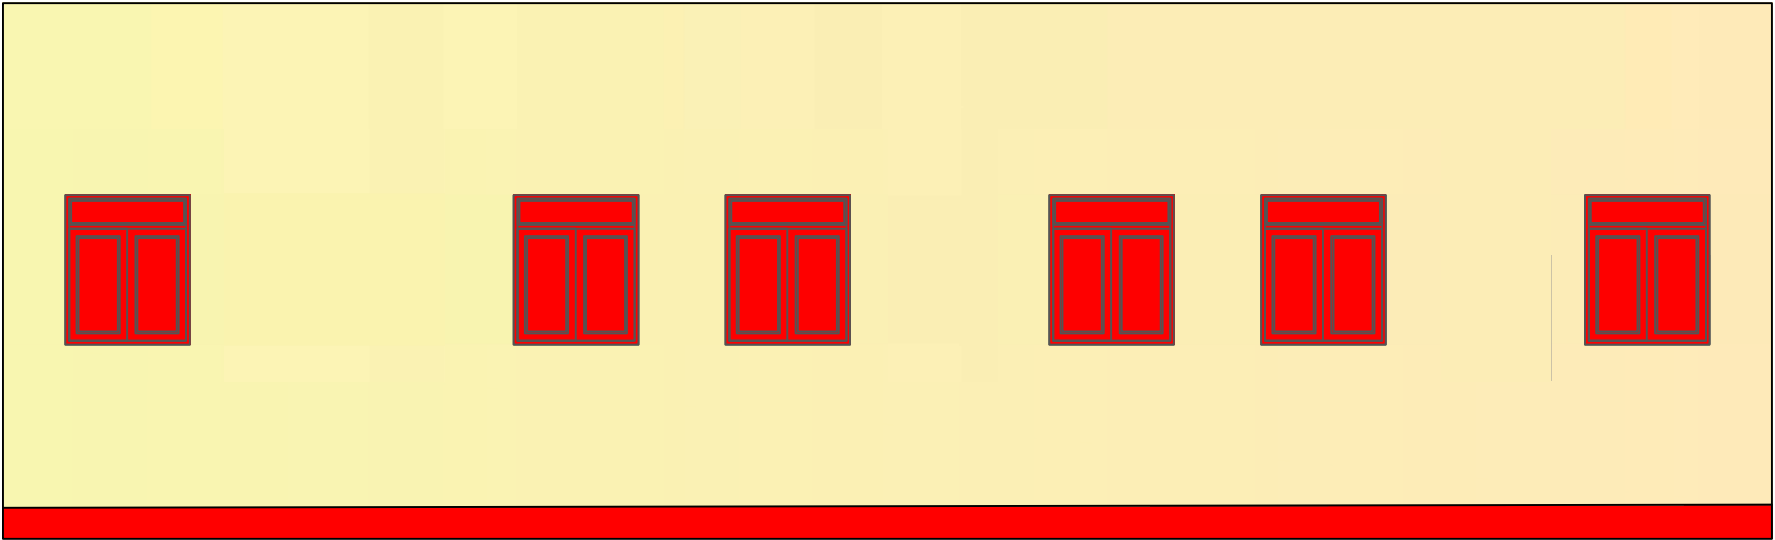

location	Project	Content	Designed By	Scale	 Save the Children
NK - Elobaied Alsalam school Boys	Rehab of 4 classroom and one office	Elevation	Eng Mohamed Salih Eng N: 69173 م.خ	1:100	

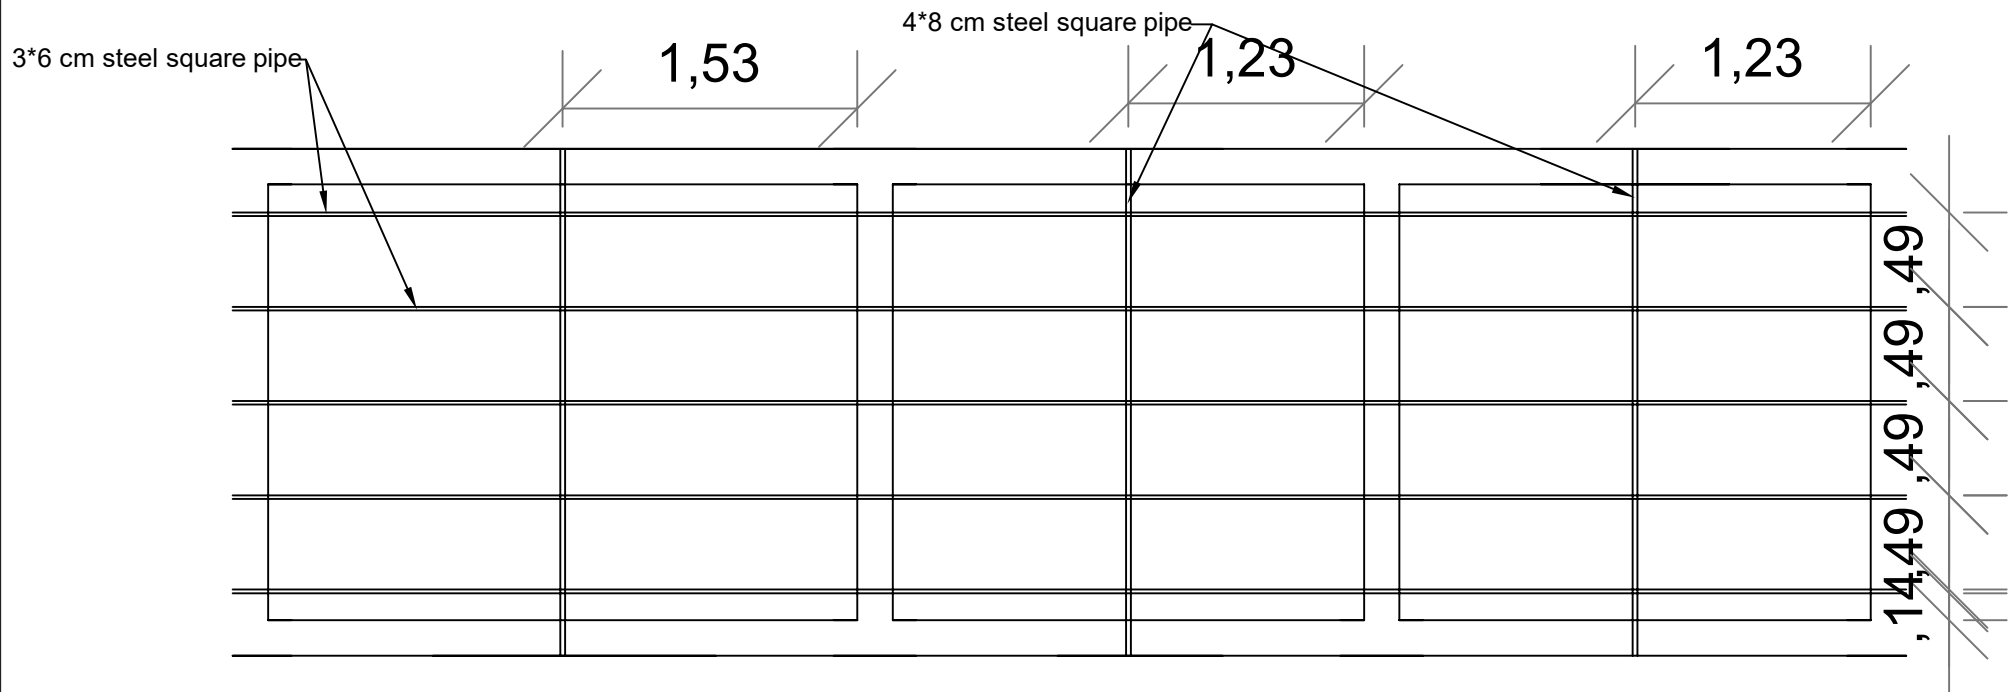

location	Project	Content	Designed By	Scale	 Save the Children
NK - Elobaied Alsalam school Boys	Rehab of 4 classroom and one office	Drainage	Eng Mohamed Salih Eng N: 69173 م.خ	1:100	