



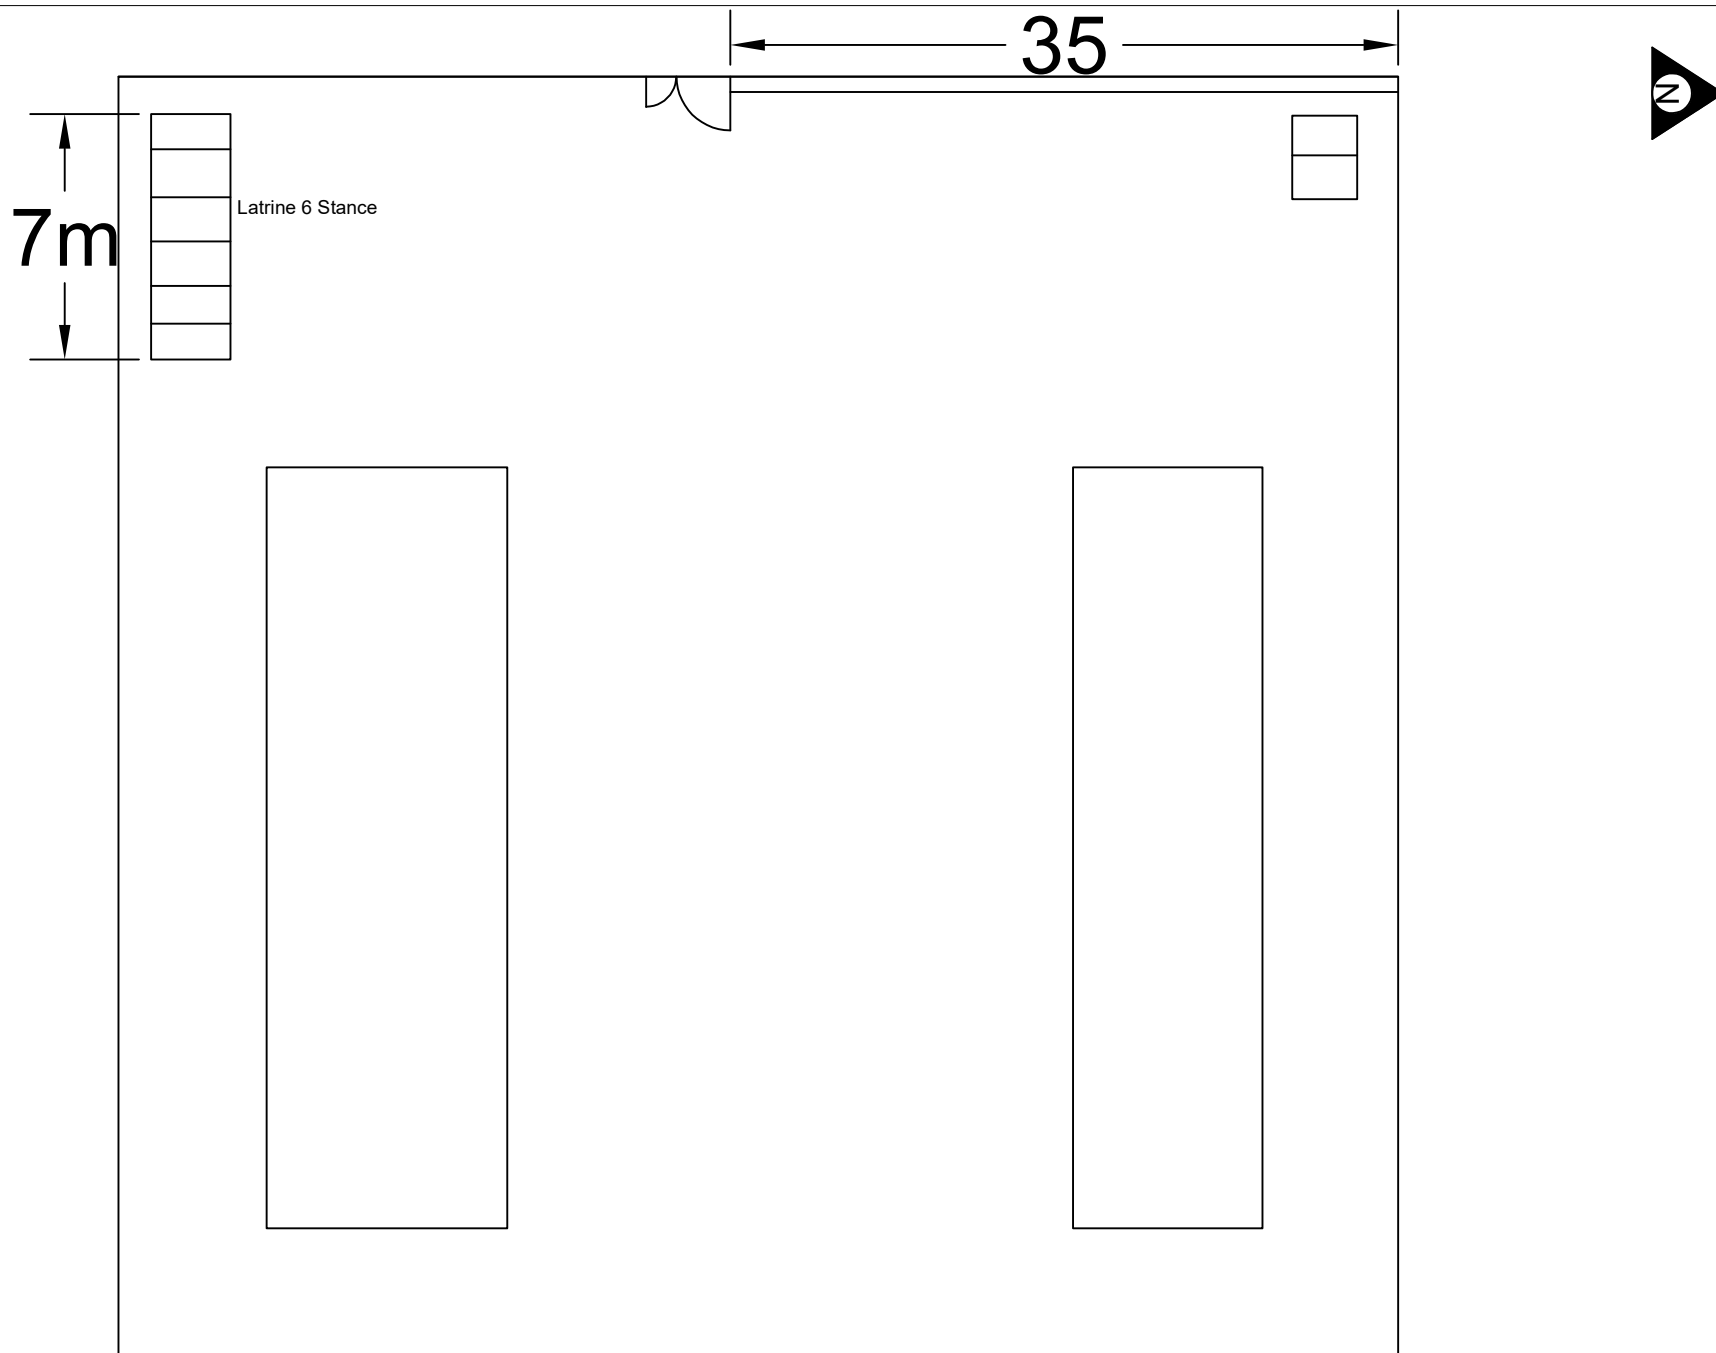

location	Project	Content	Designed By	Scale	Save the Children
NK - Elobaied Alsalam school Girls	Rehab of Fence 35m	Site Plan	Eng Mohamed Salih Eng N: 69173 م.ح	1:100	

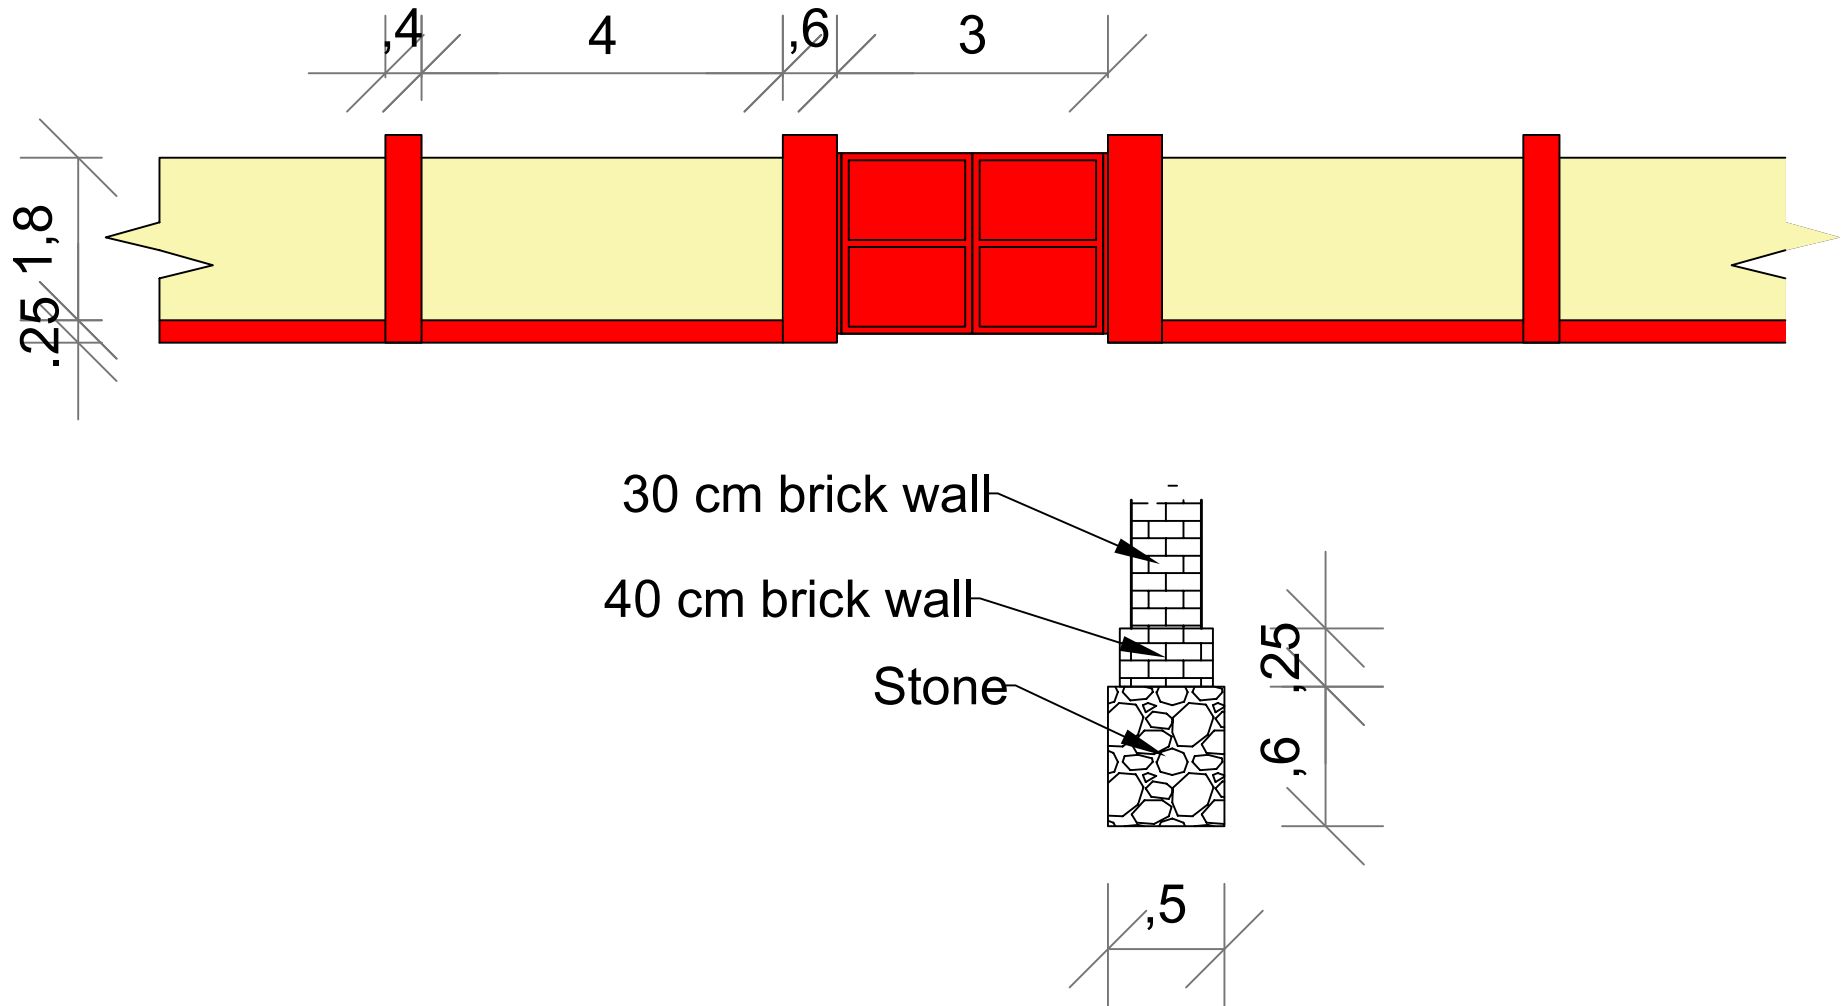

location	Project	Content	Designed By	Scale	 Save the Children
NK - Elobaied Alsalam school Girls	Rehab of Fence 35m	Elevation and Section Of Fence	Eng Mohamed Salih Eng N: 69173 خ.م	1:100	