

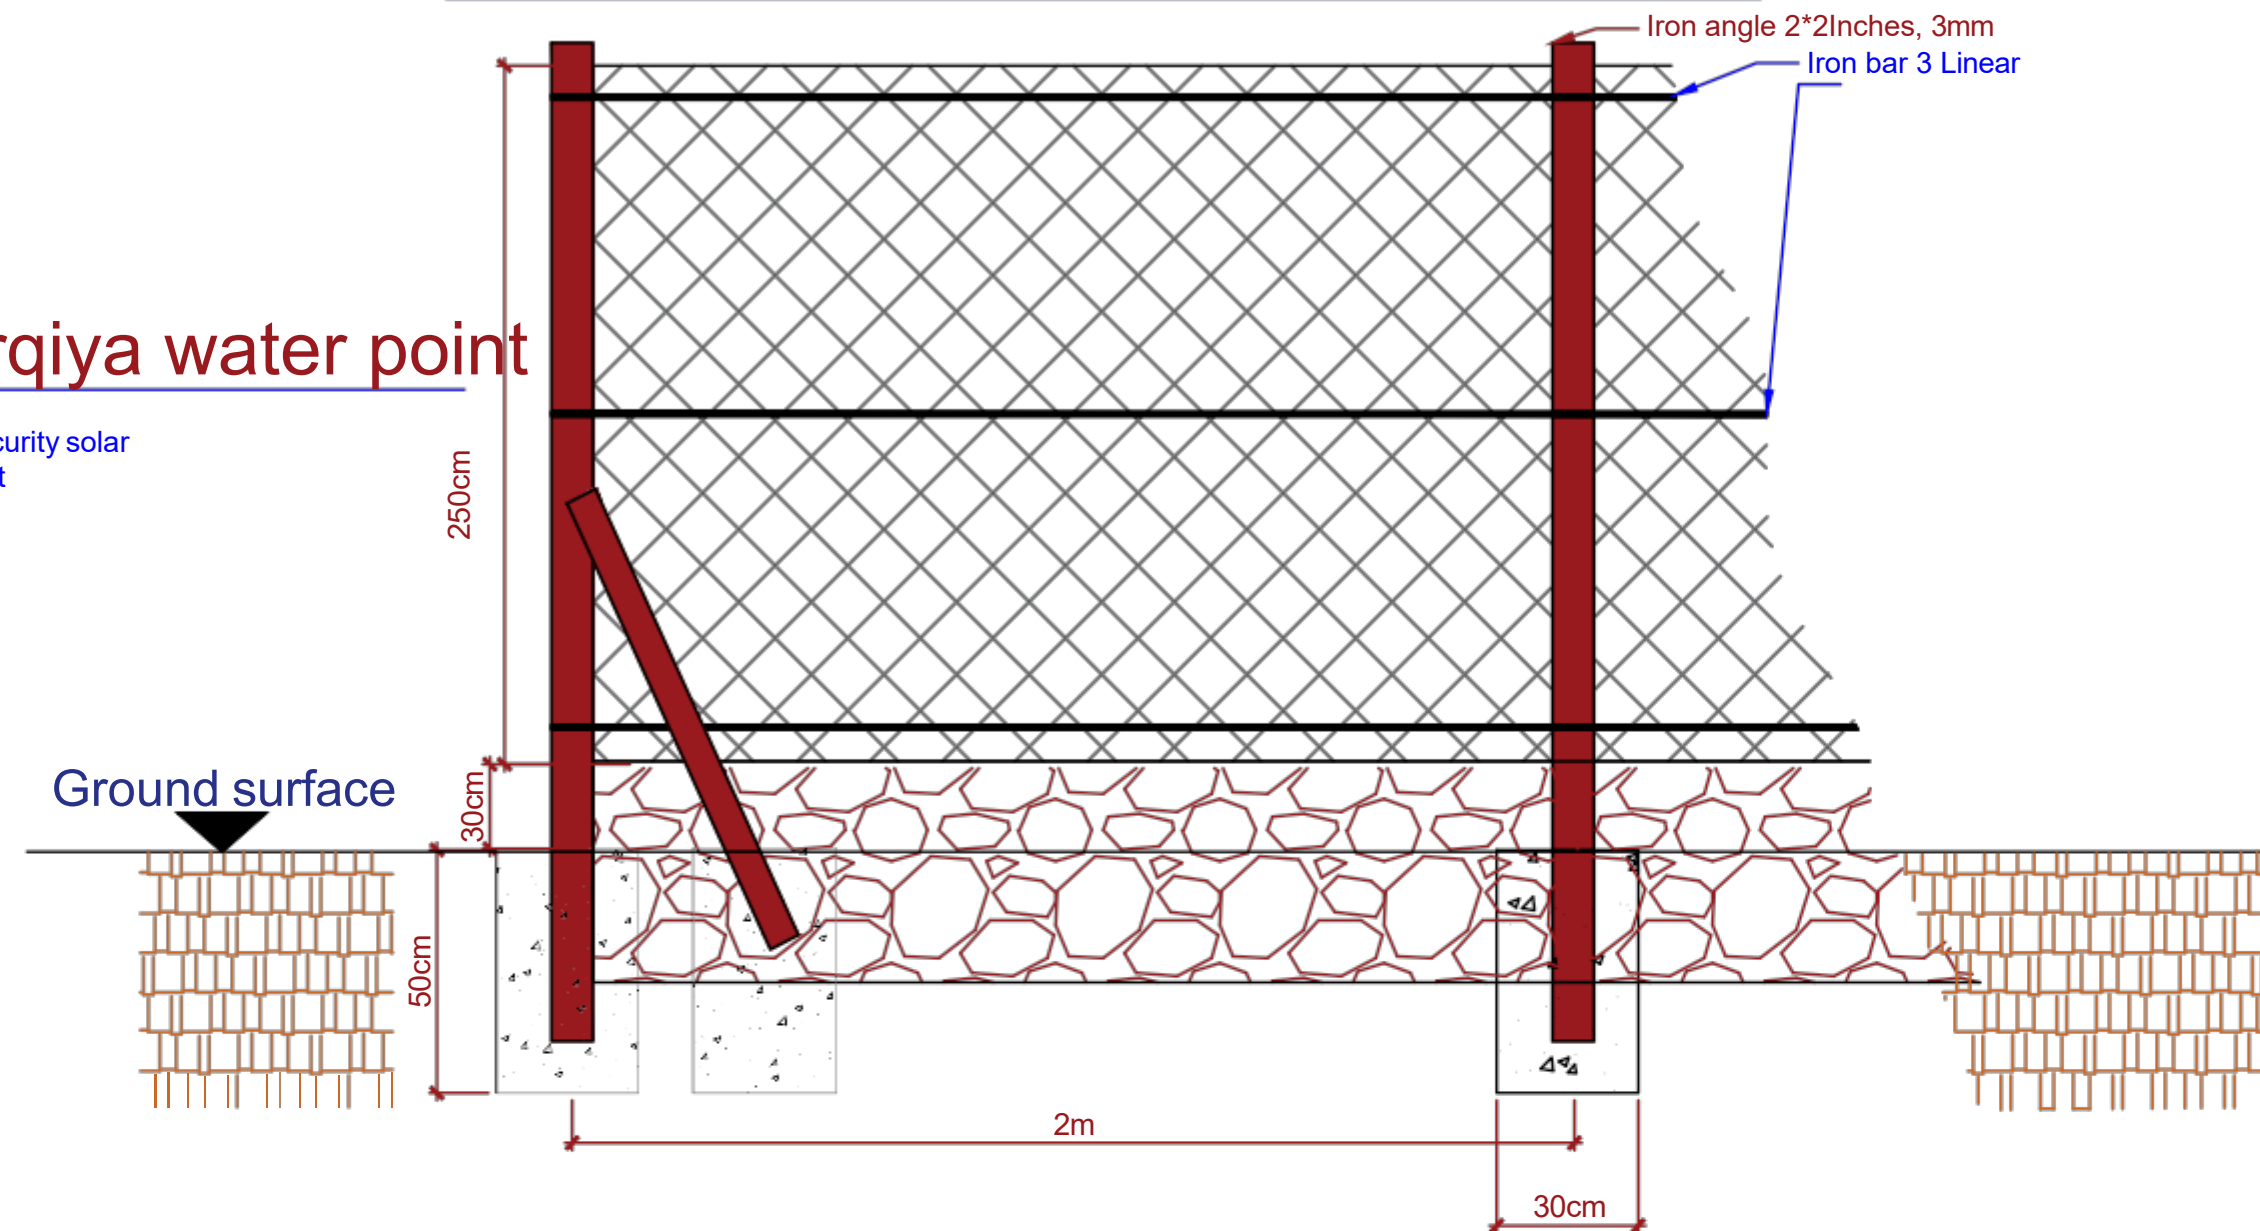


Golo Al Sharqiya water yard Tank & Human tab stand fencing

Installation of solar light at Al Sharqiya water point

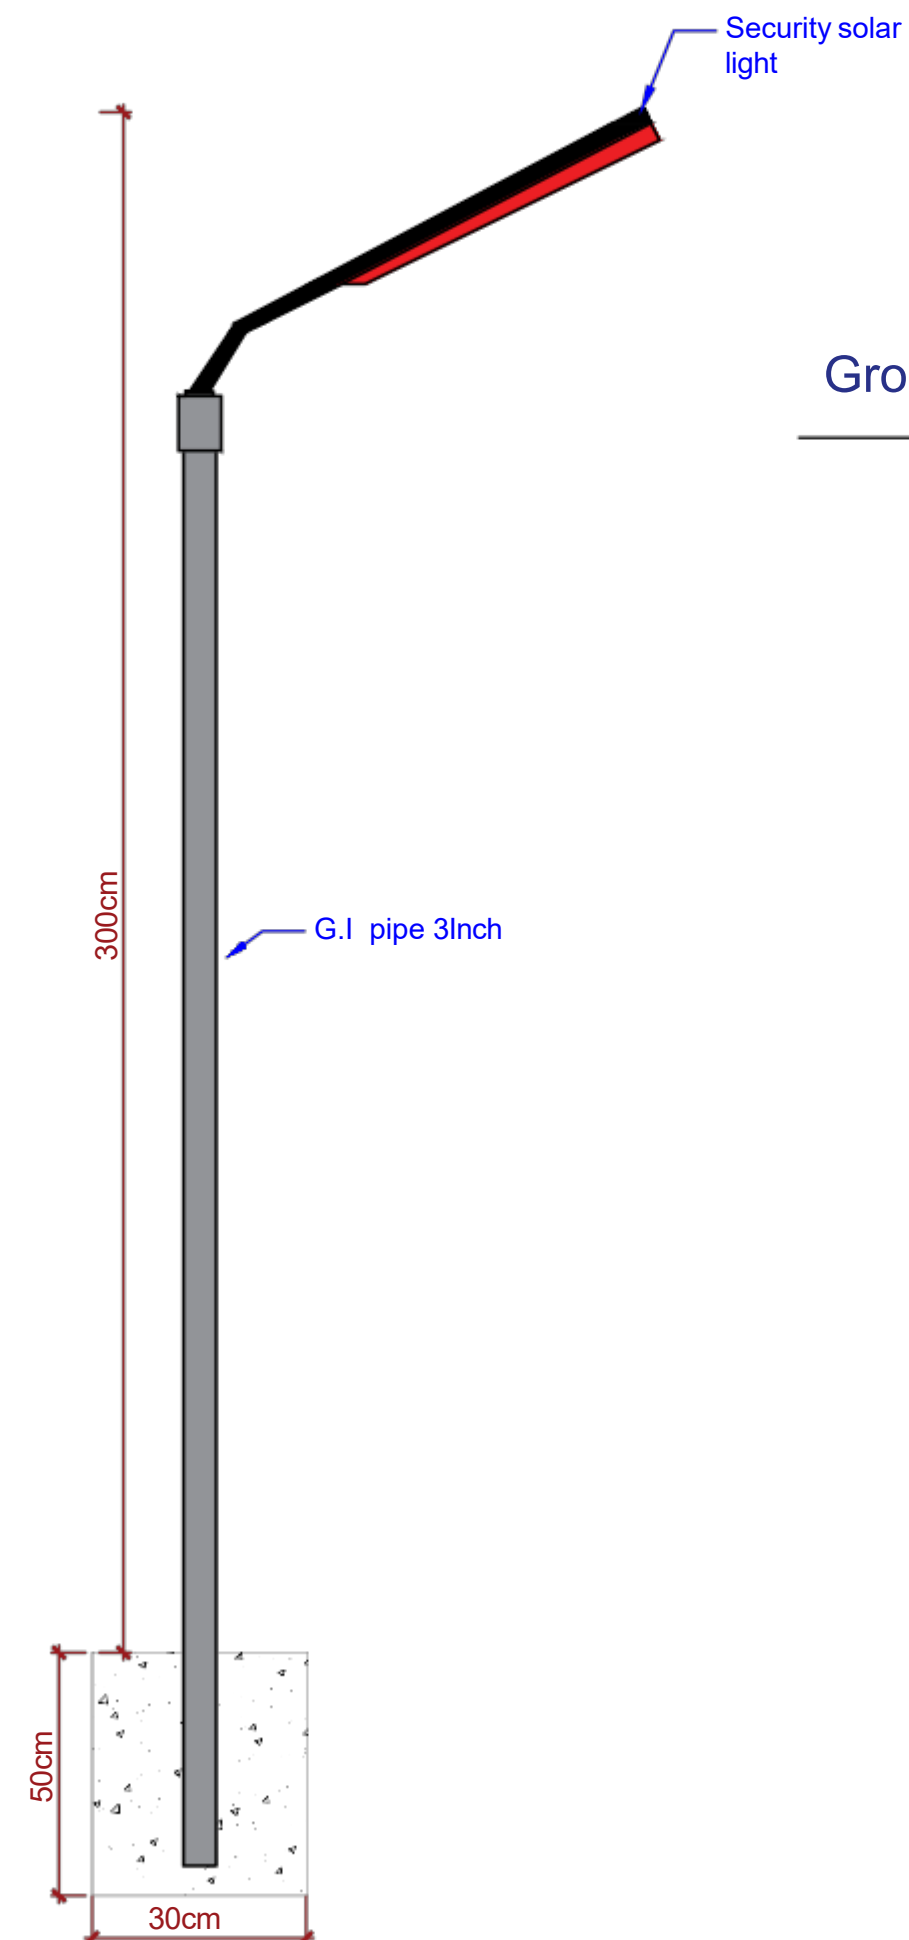

Plan view for Golo Al Sharqiya tank & human tab stand fencing

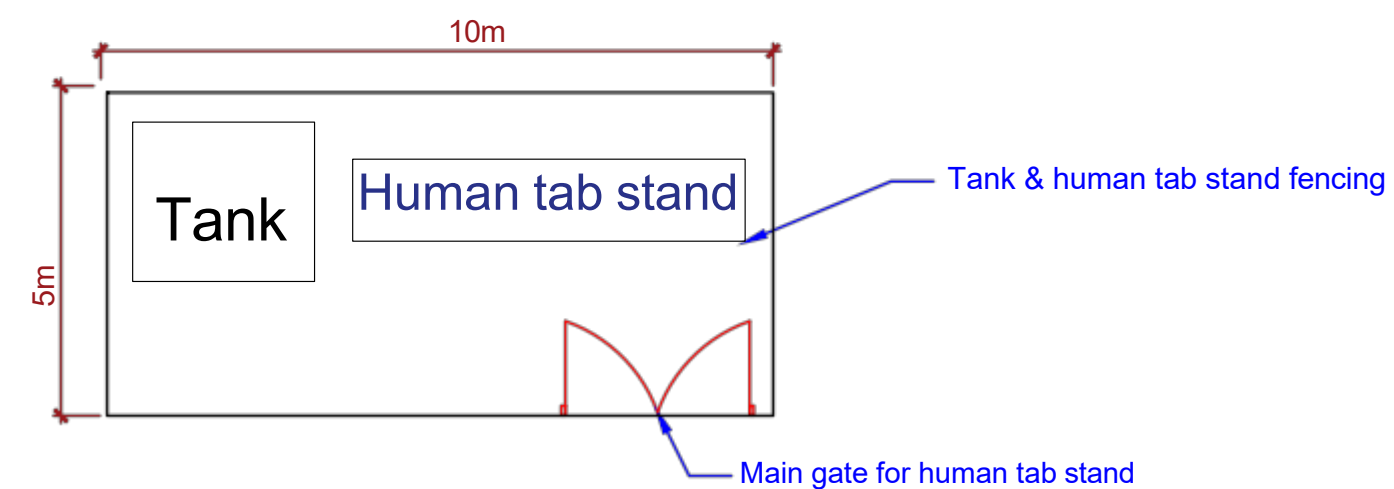

General Notes

No.	Revision/Issue	Date

Firm Name and Address
WASH TEAM CD

Reviewed by:
Sinan Ghazi and Sultan Rahim

Project Name and Address

Central Darfur

Project	Sheet
Date	31/3/2026
Scale	