


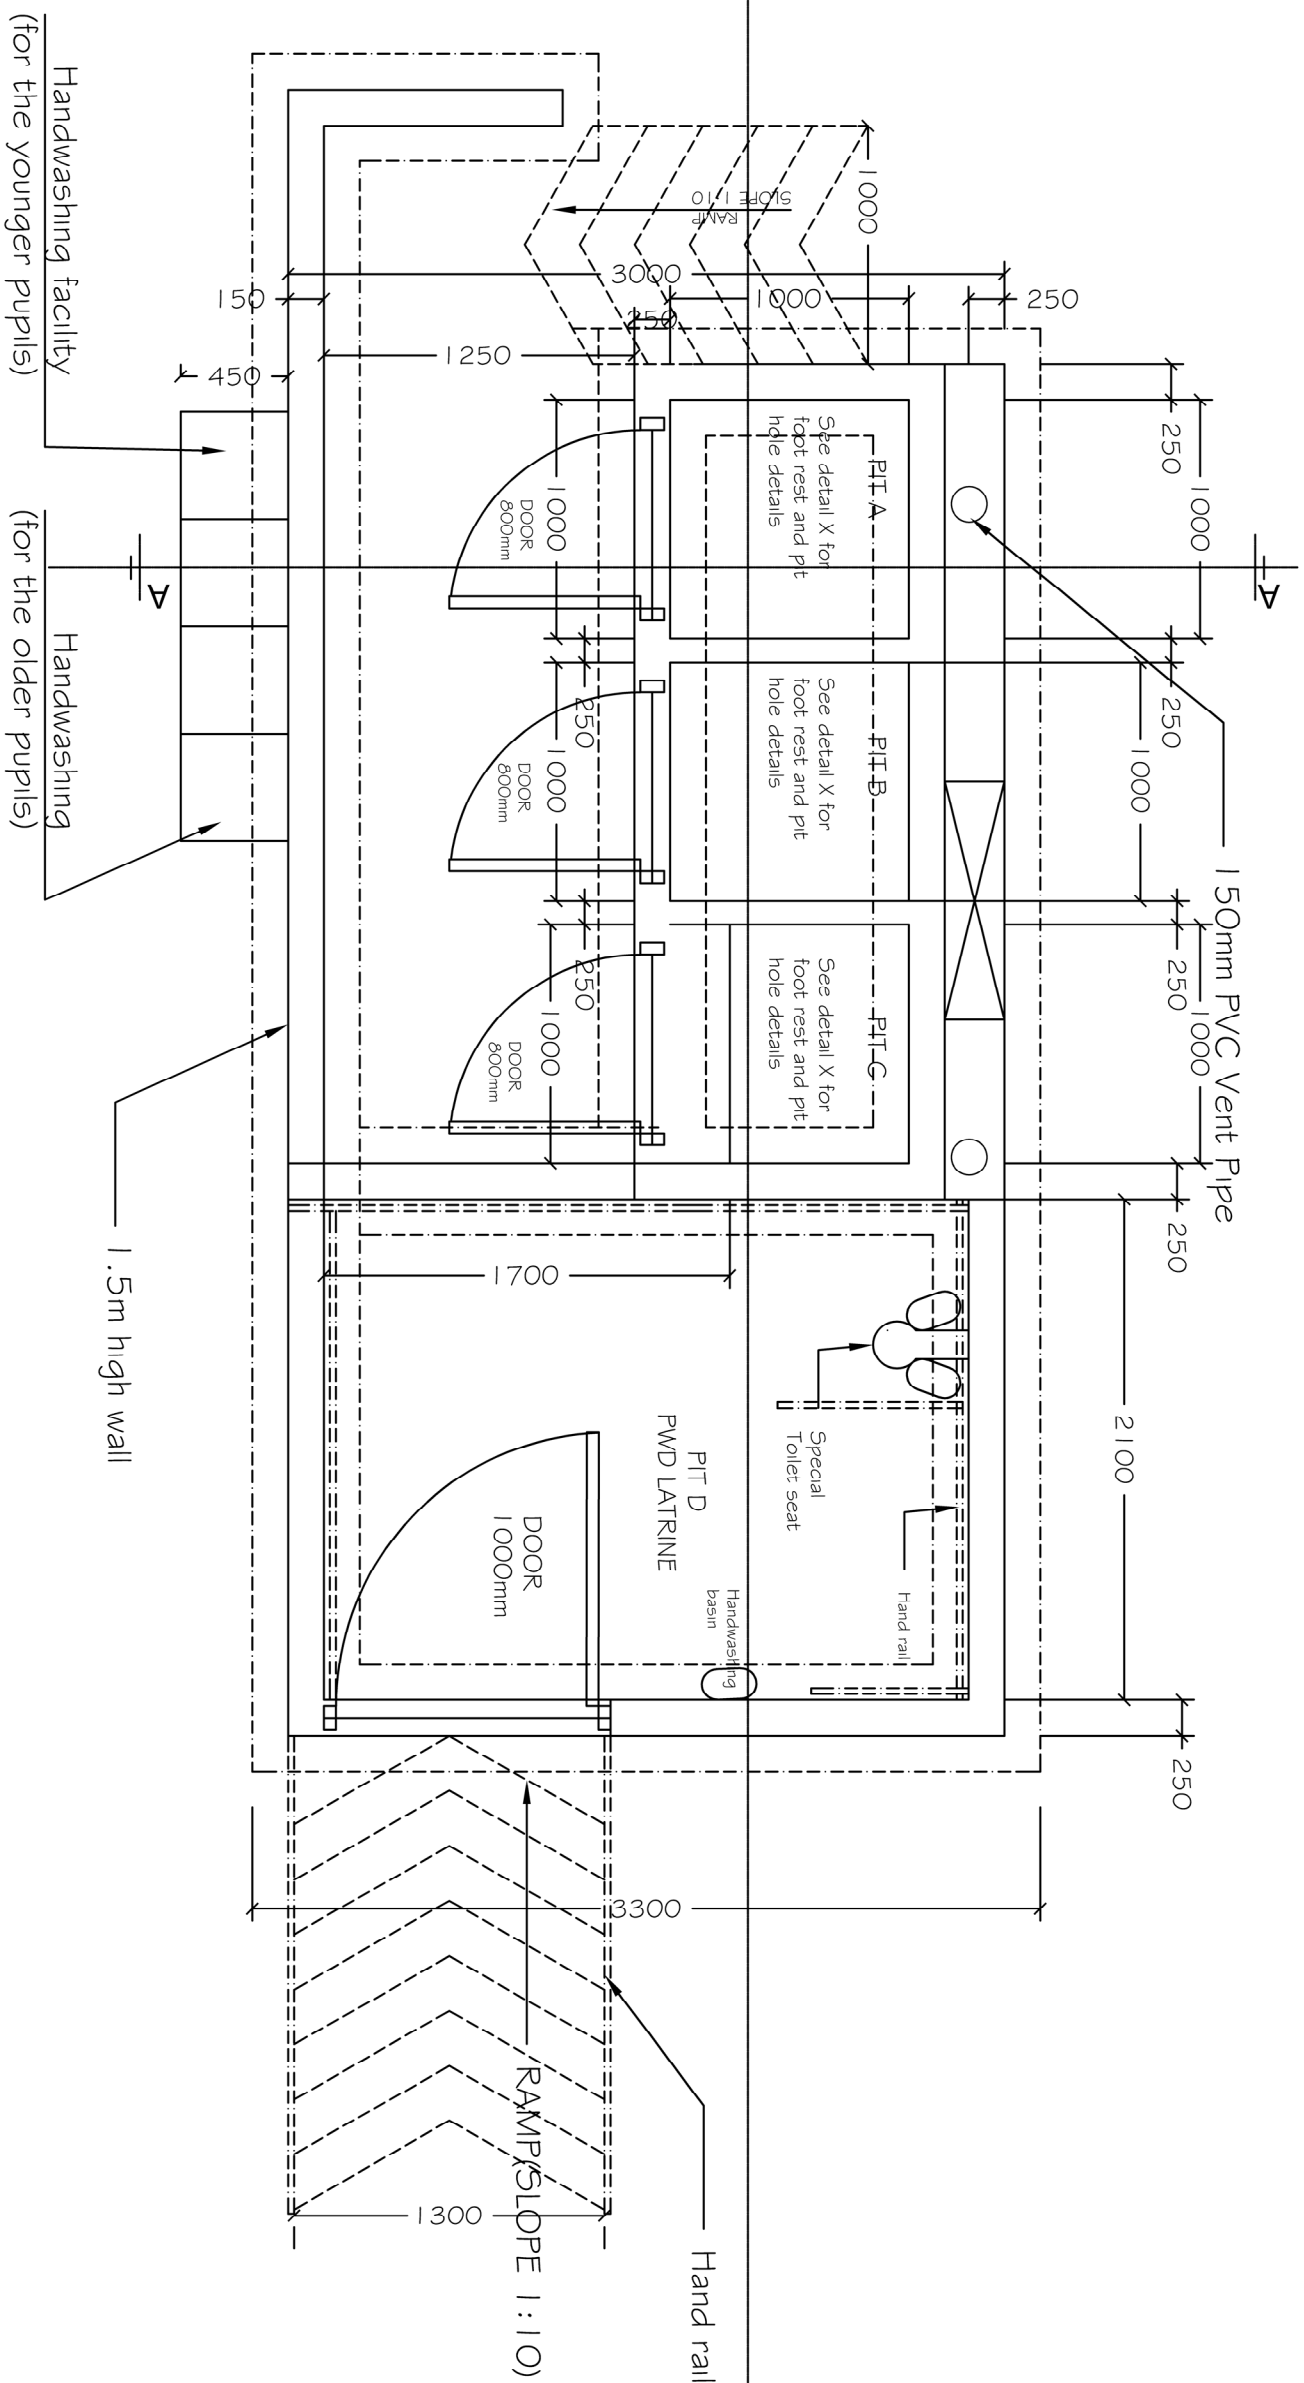

TOILET BLOCK PLAN
SCALE 1:30