
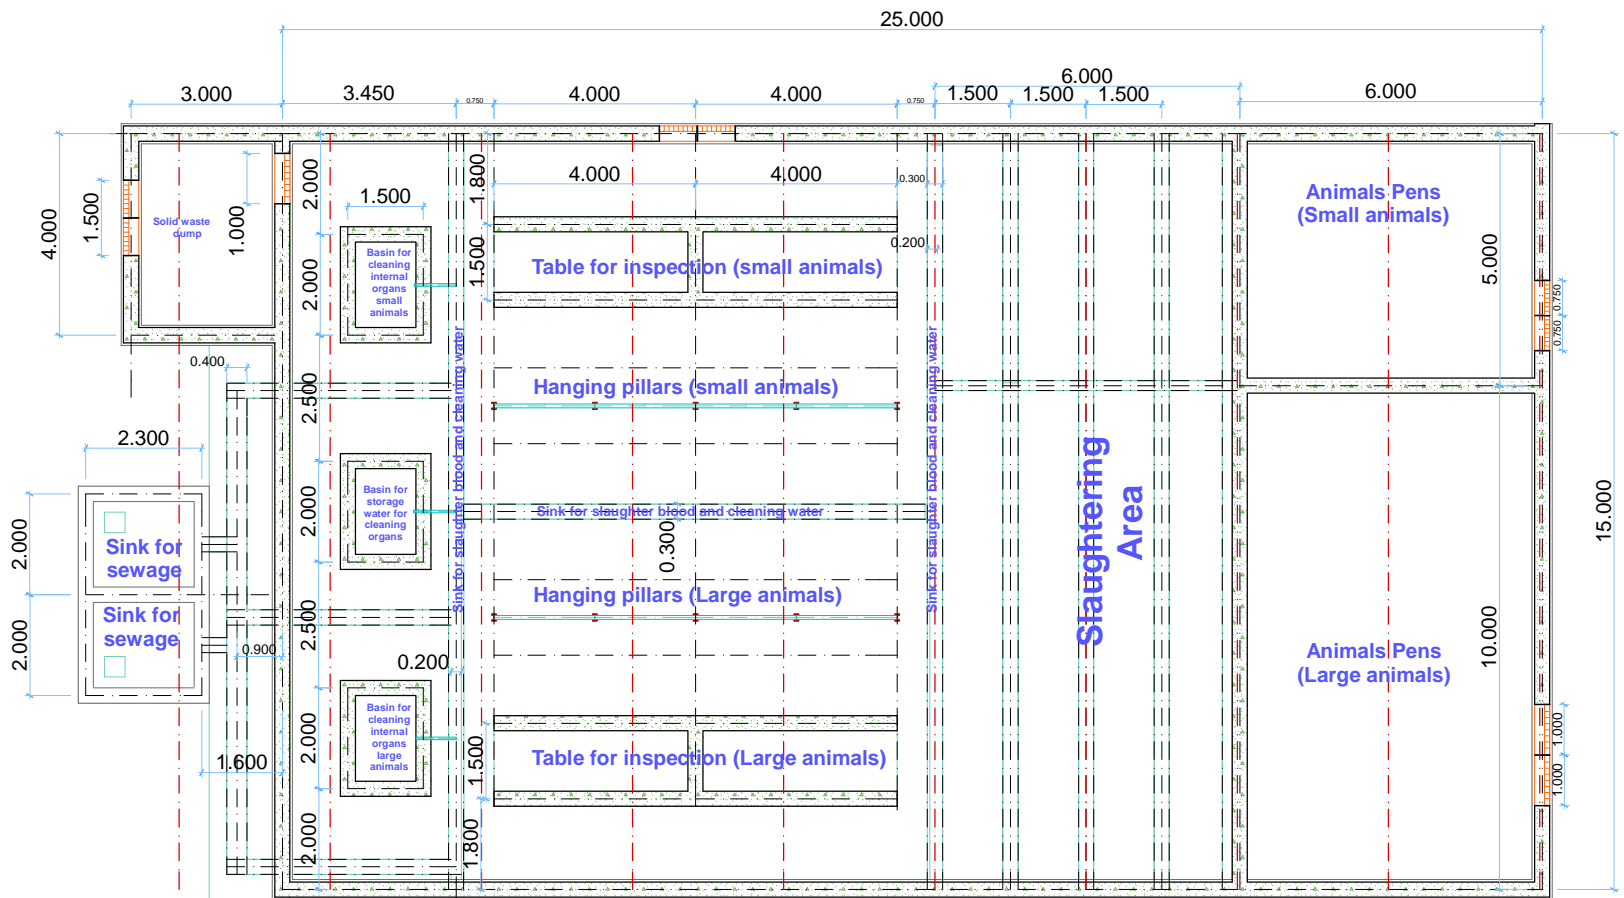


# ROERO SLAUGHTER SLAB

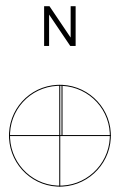

Plan section