



# ANNEX B: DRAWINGS

## ED-DAEN

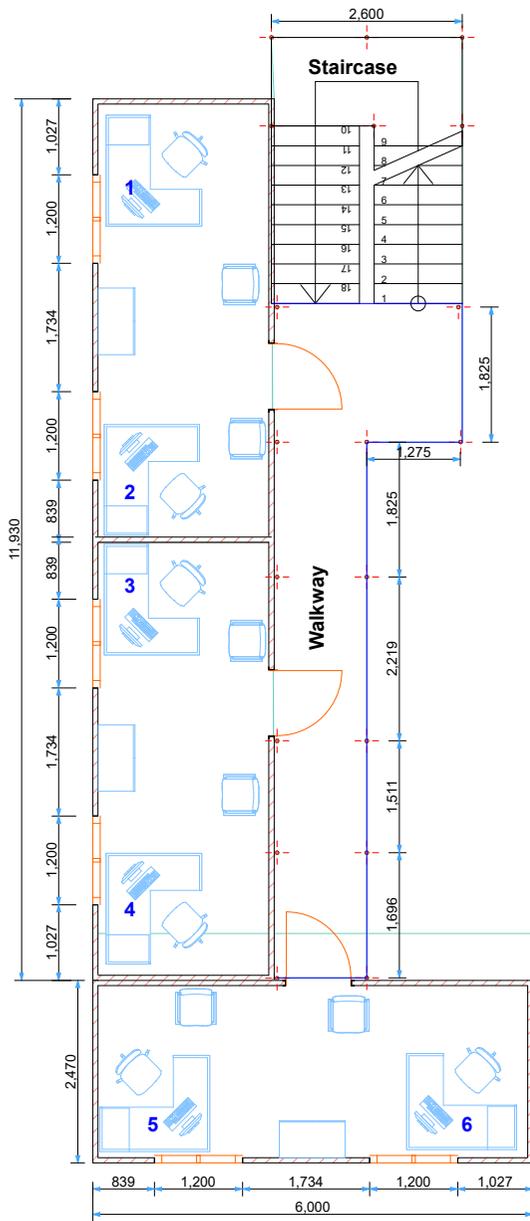

**GROUND FLOOR PLAN**

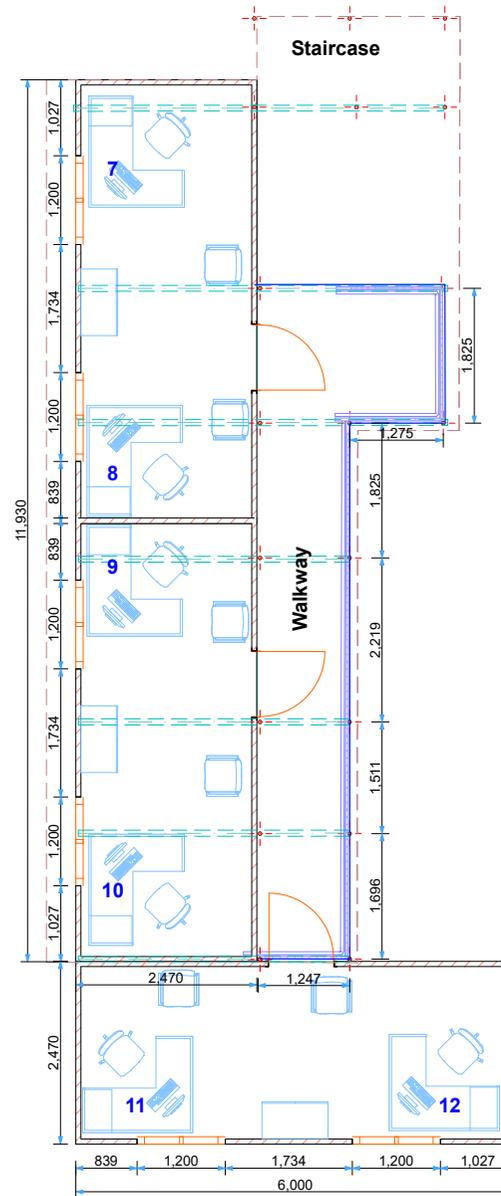

**UPPER FLOOR PLAN**

- NOTES:
1. All dimension in mm
  2. Do not scale. Use indicated dimensions
  3. All concrete works must be cured for a minimum of seven days
  4. Excavation works must be approved prior to backfill
  5. All waste water conduits must be encased in concrete before backfill
  6. All metal surfaces MUST be painted with antirust paint. Welding joints must be smooth and well filled



**UNHCR DARFUR OPERATION**  
AL MATAR AREA  
NEAR SAUDI HOSPITAL  
EL-FASHER, NORTH DARFUR

### CONTAINER OFFICE

Drawing Name  
**PLAN**

Drawing Status  
**FOR TENDER**

Designed by **GHM** Date 28/11/2021


Checked by **GHM** Date

Drawing Scale  
**AS INDICATED**

PROJECT NO: **ED-2021-008** Revision

# EDDAEN

- NOTES:
1. All dimension in mm
  2. Do not scale. Use indicated dimensions
  3. All concrete works must be cured for a minimum of seven days
  4. Excavation works must be approved prior to backfill
  5. All waste water conduits must be encased in concrete before backfill
  6. All metal surfaces MUST be painted with antirust paint. Welding joints must be smooth and well filled

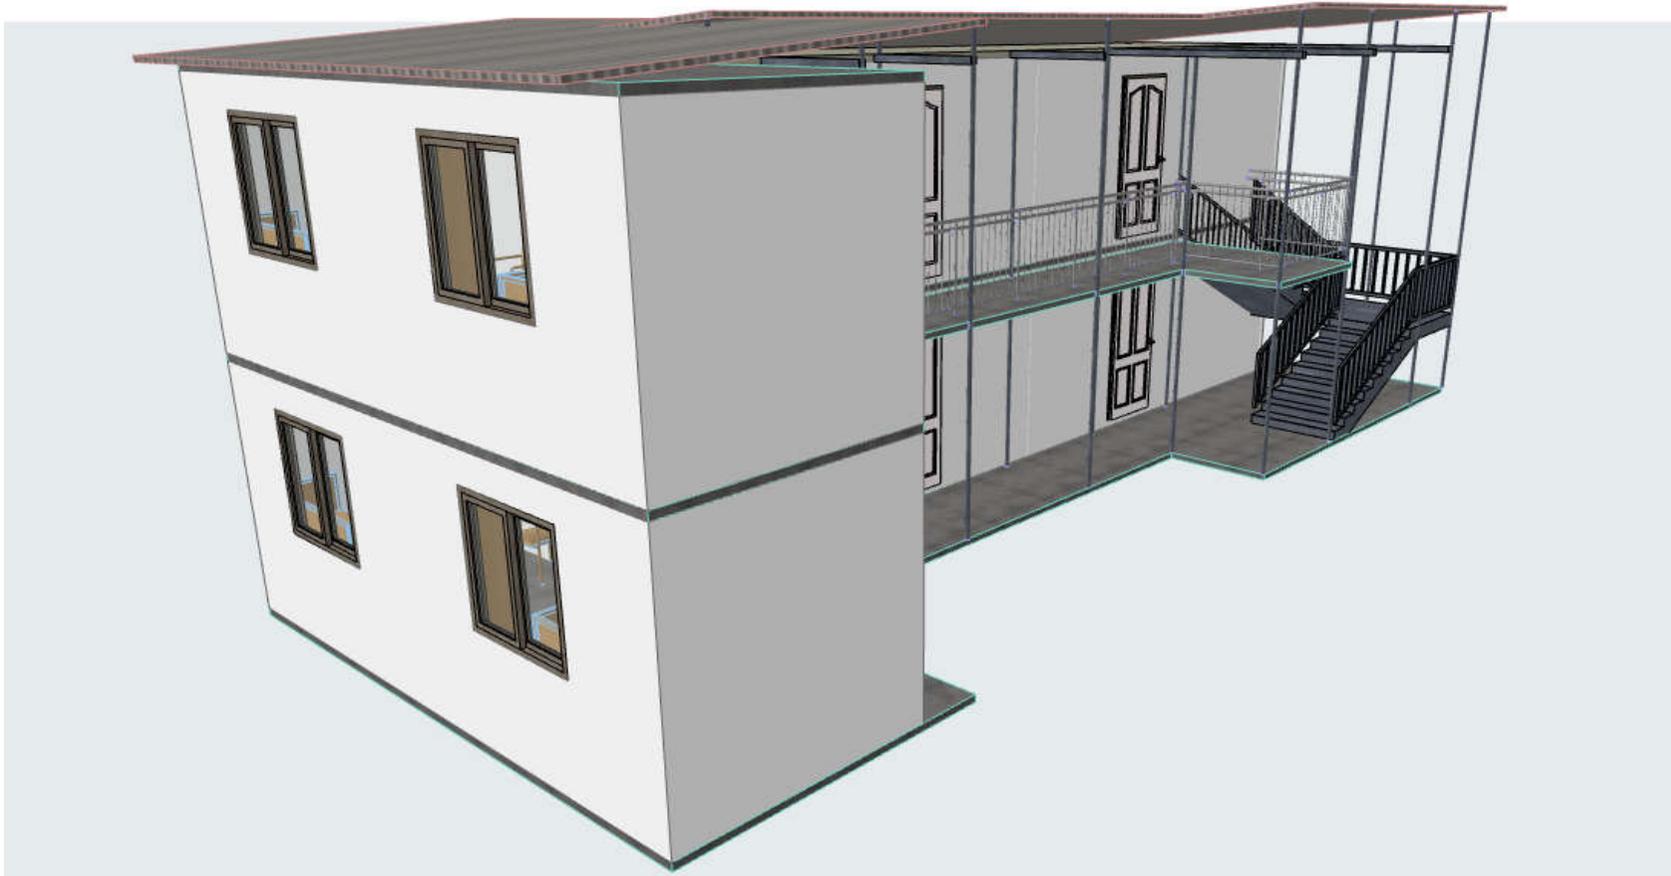

Revision History			
RevID	ChID	Change Name	Date

Company Title



**UNHCR DARFUR OPERATION**  
 AL MATAR AREA  
 NEAR SAUDI HOSPITAL  
 EL-FASHER, NORTH DARFUR

**CONTAINER OFFICE**

Drawing Name  
**BACK VIEW 3D**

Drawing Status  
**FOR TENDER**

Designed by  
**GHM** 28/11/2021  
 Date

Checked by  
**GHM**

Drawing Scale  
**AS INDICATED**

PROJECT NO:  
**ED-2021-007** Revision

# ED-DAEN



- NOTES:
1. All dimension in mm
  2. Do not scale. Use indicated dimensions
  3. All concrete works must be cured for a minimum of seven days
  4. Excavation works must be approved prior to backfill
  5. All waste water conduits must be encased in concrete before backfill
  6. All metal surfaces MUST be painted with antirust paint. Welding joints must be smooth and well filled

### Revision History

RevID	ChID	Change Name	Date

Company Title



### UNHCR DARFUR OPERATION

AL MATAR AREA  
NEAR SAUDI HOSPITAL  
EL-FASHER, NORTH DARFUR

### CONTAINER OFFICE

Drawing Name

**BACK VIEW 3D**

Drawing Status

**FOR TENDER**

Designed by

**GHM**

28/11/2021

Checked by

**GHM**

Date


Drawing Scale

**AS INDICATED**

PROJECT NO:


**ED-2021-007**

Revision

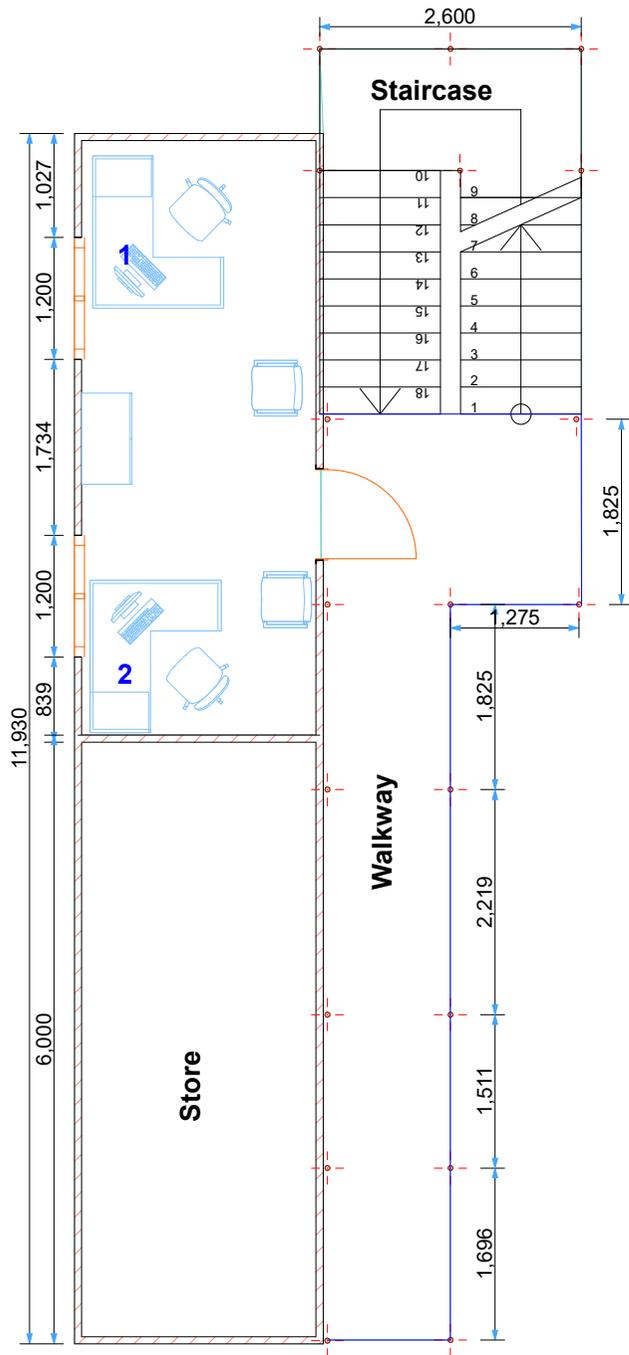

**GROUND FLOOR PLAN**

**ZALINGEI**

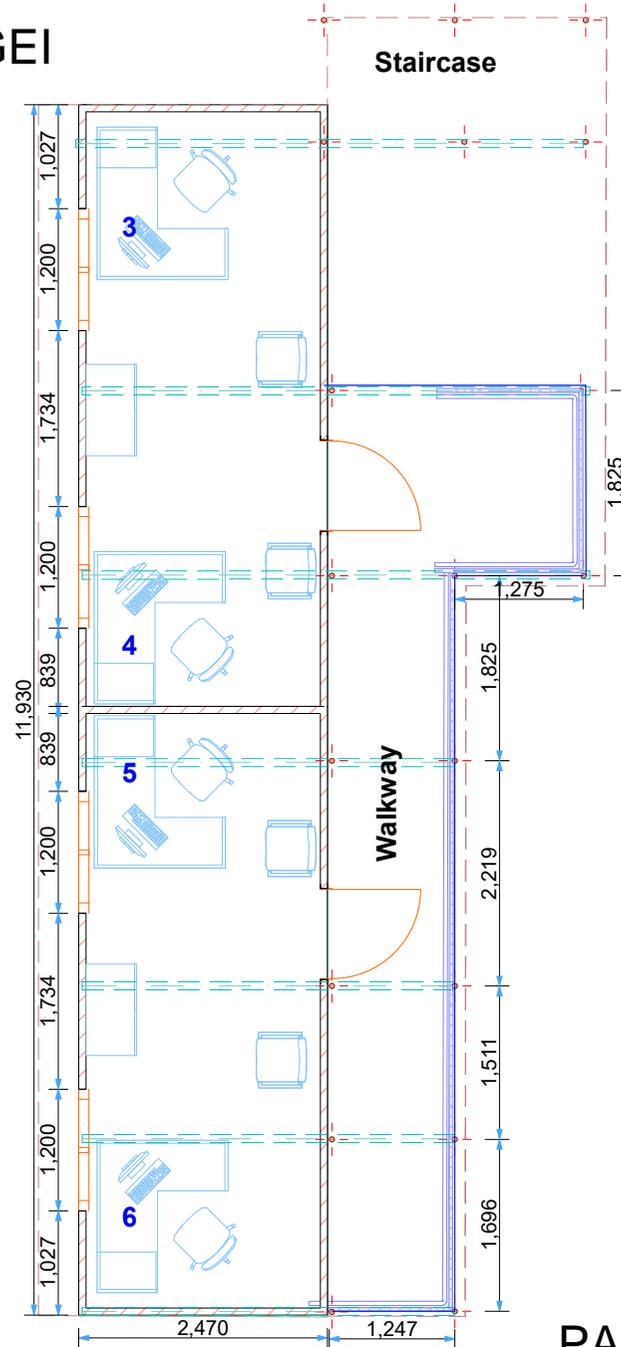

**UPPER FLOOR PLAN**

PAGE 4/6

- NOTES:
1. All dimension in mm
  2. Do not scale. Use indicated dimensions
  3. All concrete works must be cured for a minimum of seven days
  4. Excavation works must be approved prior to backfill
  5. All waste water conduits must be encased in concrete before backfill
  6. All metal surfaces MUST be painted with antirust paint. Welding joints must be smooth and well filled



**UNHCR DARFUR OPERATION**  
 AL MATAR AREA  
 NEAR SAUDI HOSPITAL  
 EL-FASHER, NORTH DARFUR

**CONTAINER OFFICE**

Drawing Name  
**PLAN**

Drawing Status  
**FOR TENDER**

Designed by  
**GHM** Date  
 28/11/2021

Checked by  
**GHM** Date

Drawing Scale  
**AS INDICATED**

PROJECT NO: **ZLG-2021-002** Revision

# ZALINGEI



- NOTES:
1. All dimension in mm
  2. Do not scale. Use indicated dimensions
  3. All concrete works must be cured for a minimum of seven days
  4. Excavation works must be approved prior to backfill
  5. All waste water conduits must be encased in concrete before backfill
  6. All metal surfaces MUST be painted with antirust paint. Welding joints must be smooth and well filled

#### Revision History

RevID	ChID	Change Name	Date

Company Title



#### UNHCR DARFUR OPERATION

AL MATAR AREA  
NEAR SAUDI HOSPITAL  
EL-FASHER, NORTH DARFUR

#### CONTAINER OFFICE

Drawing Name

**BACK VIEW 3D**

Drawing Status

**FOR TENDER**

Designed by

**GHM**

28/11/2021

Checked by

**GHM**

Date

Drawing Scale

**AS INDICATED**


PROJECT NO:

**ZLG-2021-007**

Revision

# ZALINGEI

- NOTES:
1. All dimension in mm
  2. Do not scale. Use indicated dimensions
  3. All concrete works must be cured for a minimum of seven days
  4. Excavation works must be approved prior to backfill
  5. All waste water conduits must be encased in concrete before backfill
  6. All metal surfaces MUST be painted with antirust paint. Welding joints must be smooth and well filled

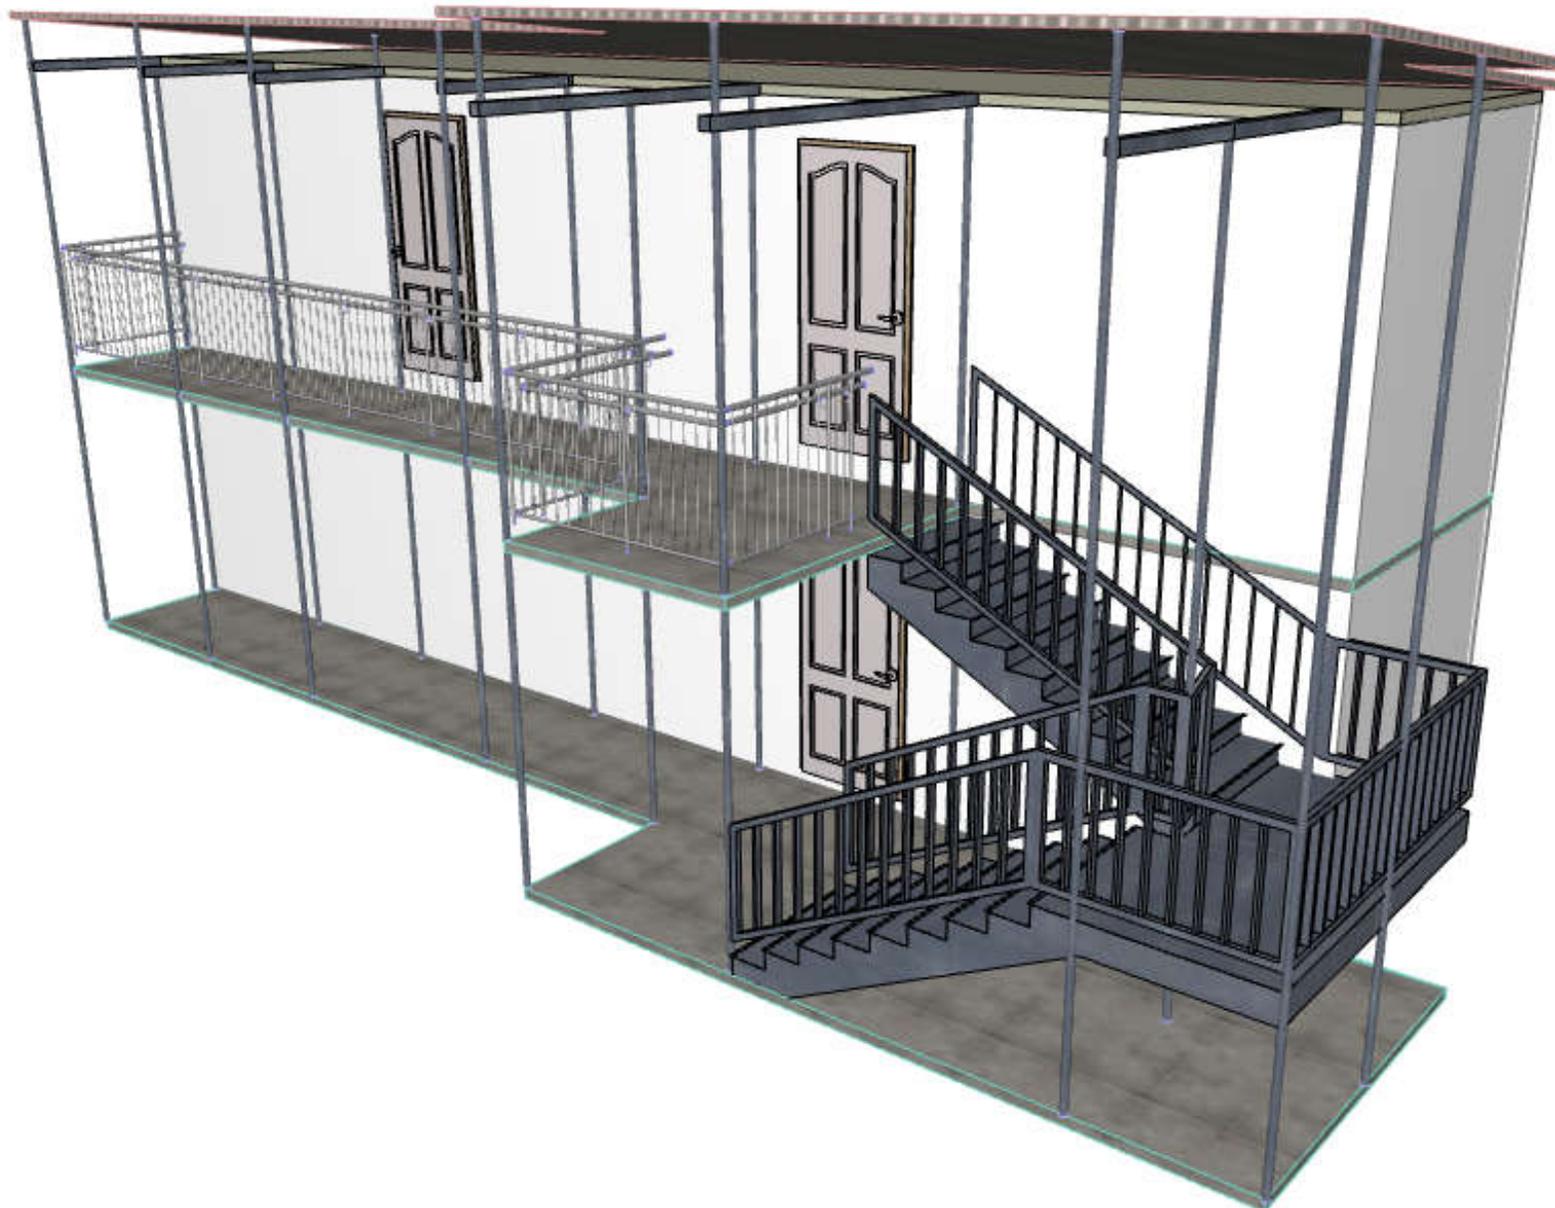

Revision History			
RevID	ChID	Change Name	Date

Company Title



**UNHCR DARFUR OPERATION**  
 AL MATAR AREA  
 NEAR SAUDI HOSPITAL  
 EL-FASHER, NORTH DARFUR

**CONTAINER OFFICE**

Drawing Name  
**FRONT VIEW 3D**

Drawing Status  
**FOR TENDER**

Designed by **GHM** 28/11/2021  
 Date

Checked by **GHM**

Drawing Scale  
**AS INDICATED**

PROJECT NO: **ZLG-2021-007** Revision