


### NOTE:

- 1. All Dimensions are in millimeters unless otherwise noted.
- 2. Corners should be supported by I section 120mm

## Fence and 2m Gate Details

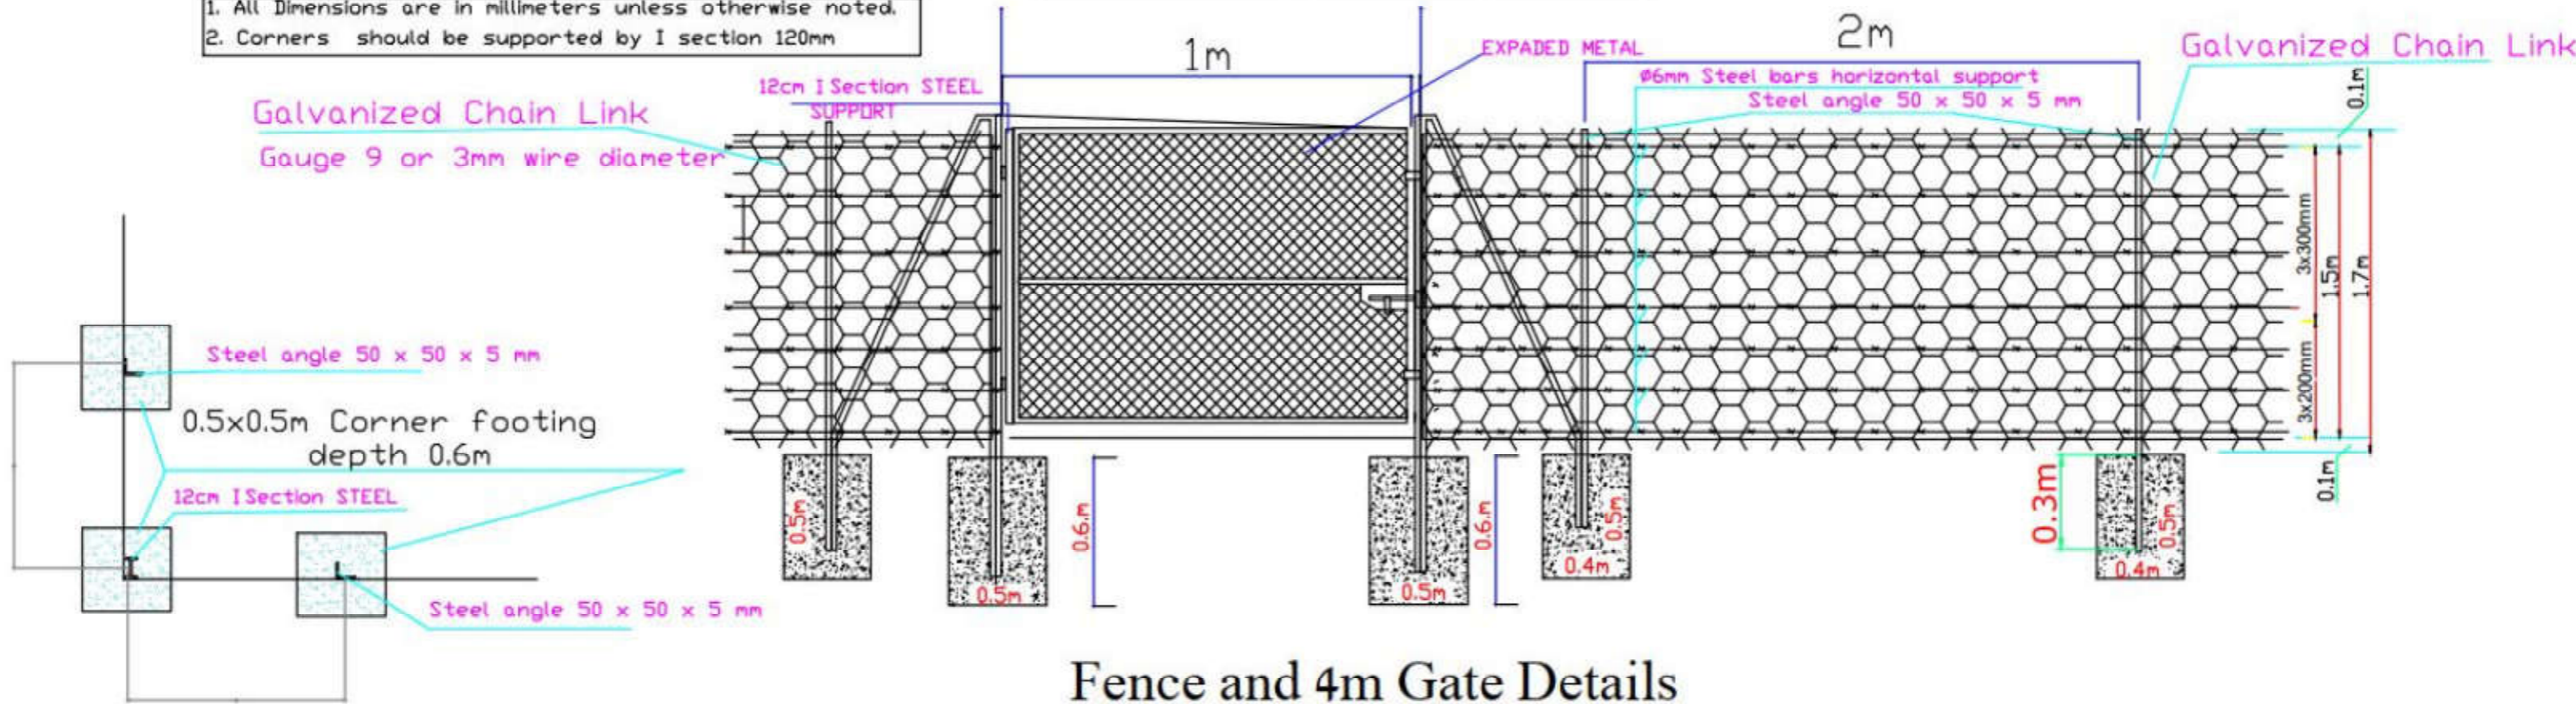

## Fence and 4m Gate Details

