


GALOL Health Facility

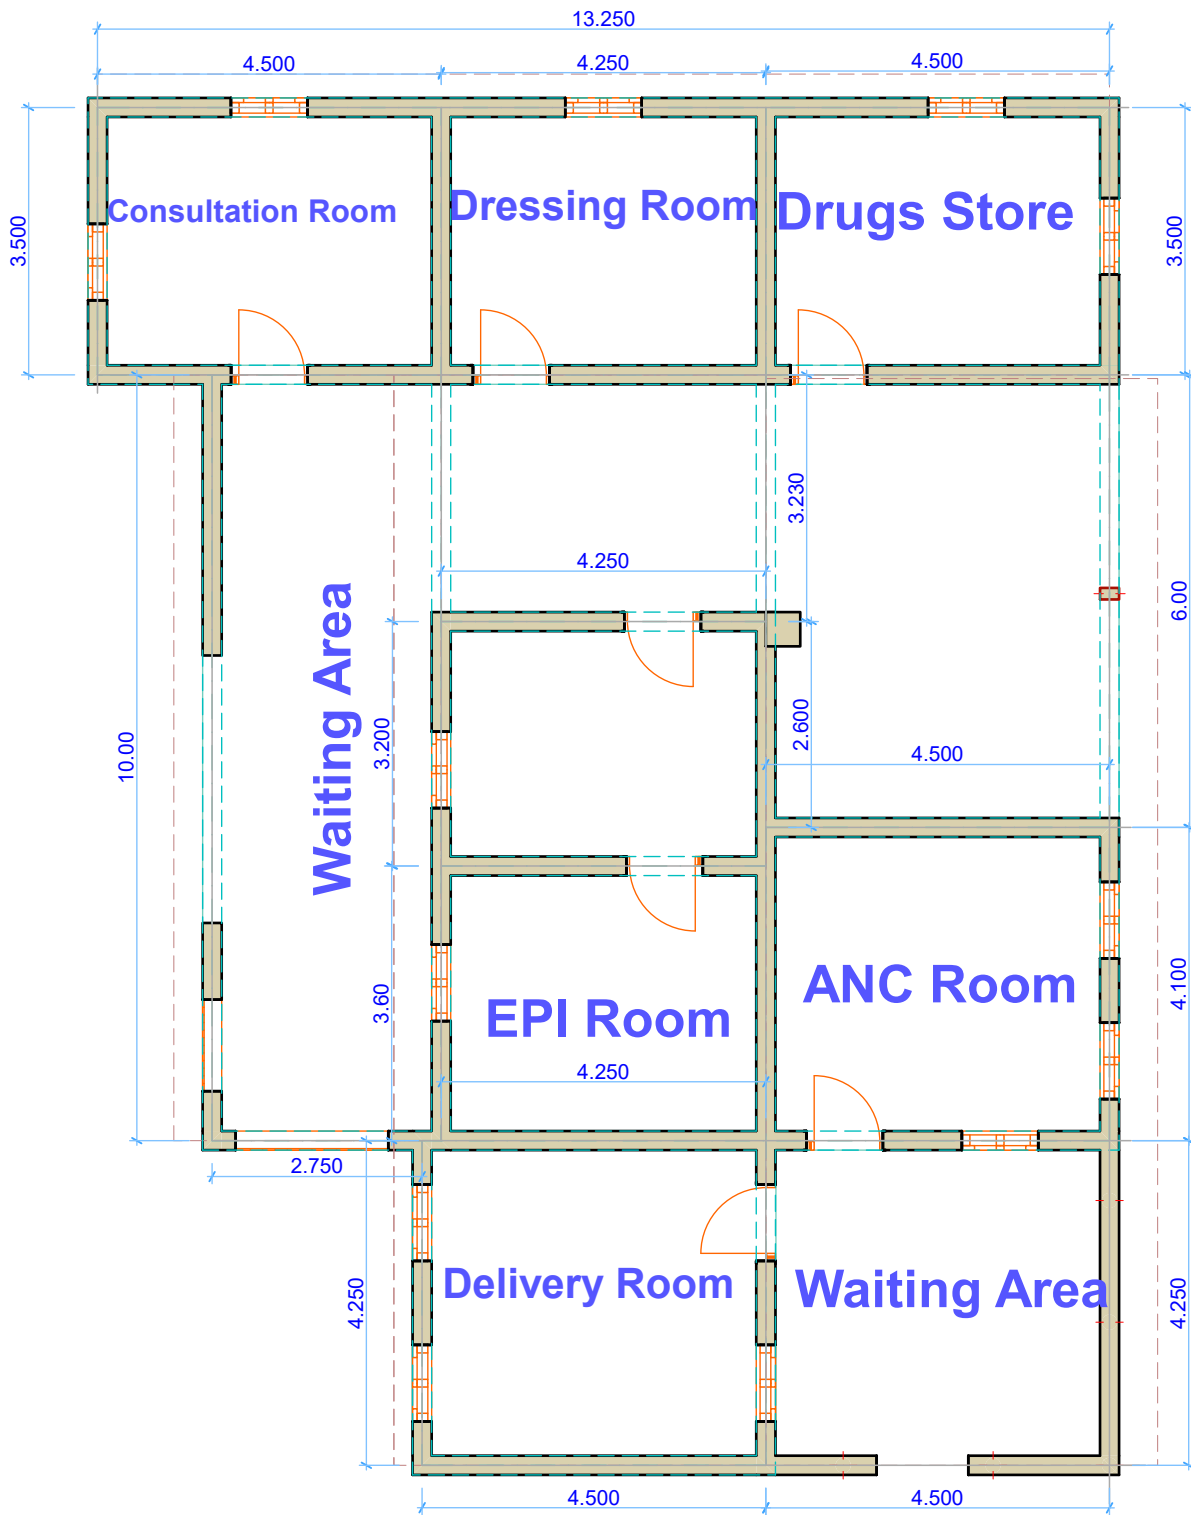

Plan section