
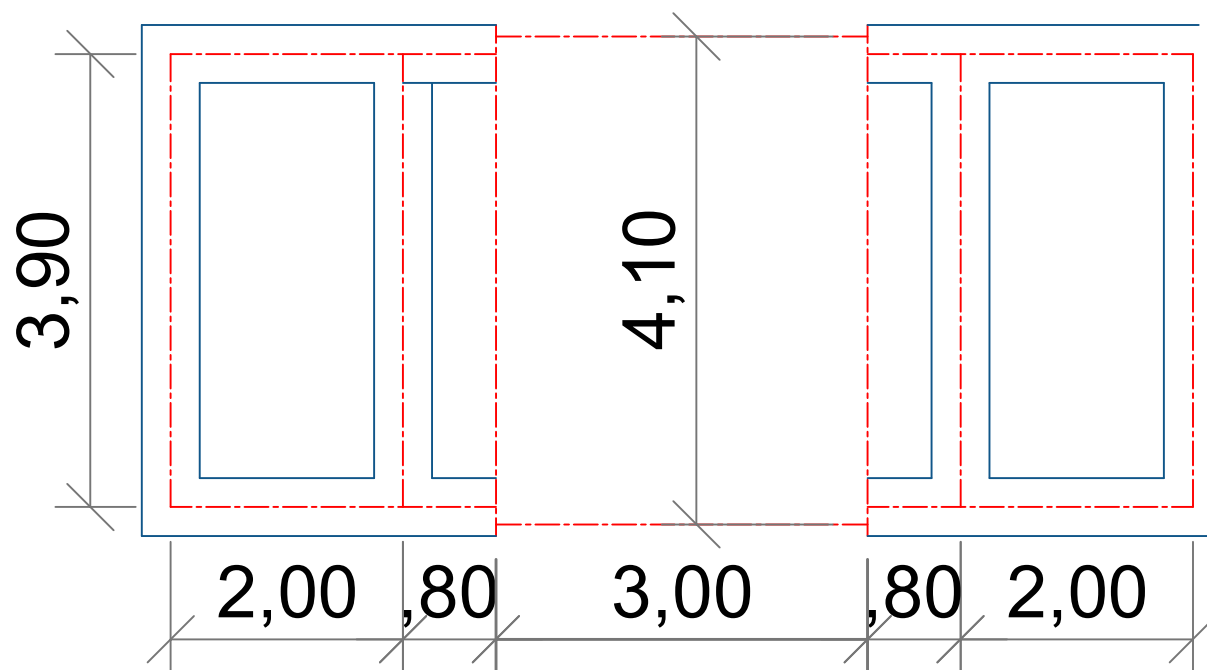

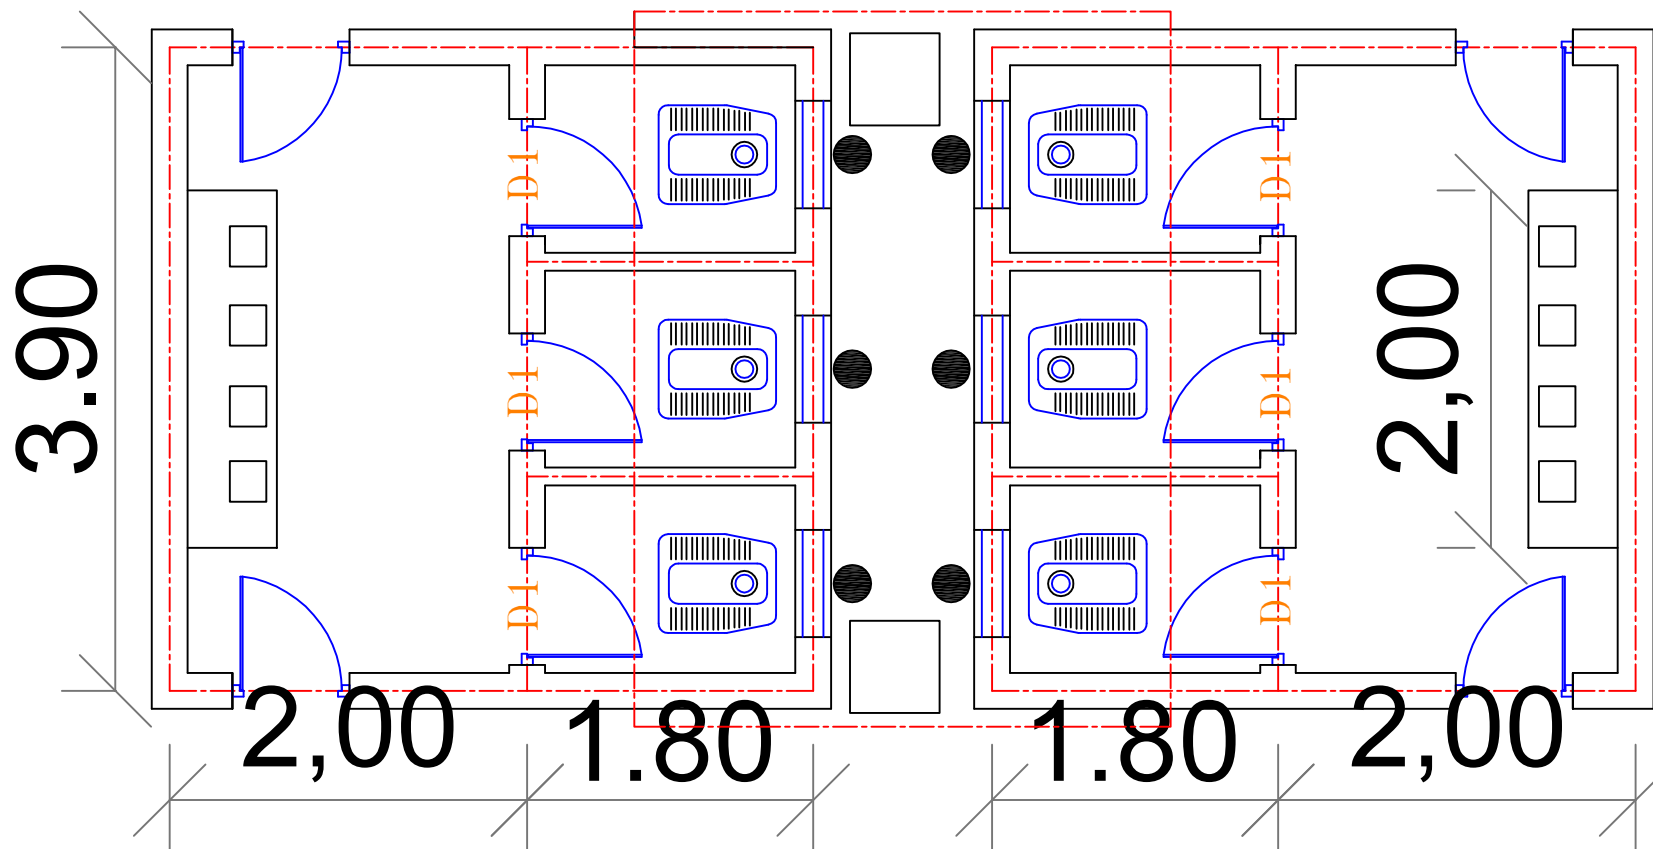



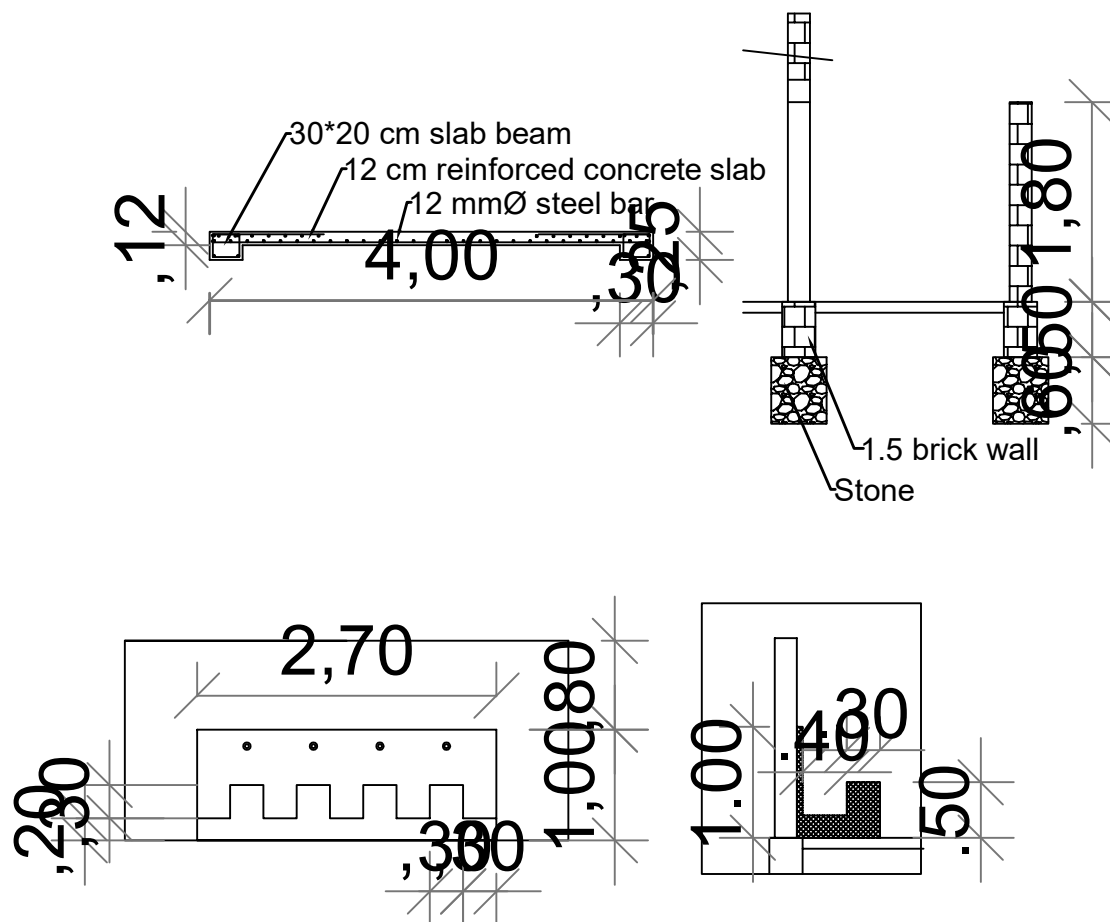
Project Title	Location	Sheet Name	Sheet Number	Scale	 Save the Children
Fangoga School for Coo	White Nile Kosti	Site Plan	1	1:100	



Project Title	Location	Sheet Name	Sheet Number	Scale	 Save the Children
Fangoga School for Co	White Nile Kosti	Ground Floor Plan	2	1:100	



Project Title	Location	Sheet Name	Sheet Number	Scale	 Save the Children
Fangoga School for Coos	White Nile Kosti	Ground Floor Plan	3	1:100	



Project Title

Fangoga School for Co

Location

White Nile Kosti

Sheet Name

Section Details

Sheet Number


4

Scale

1:100



Save the Children

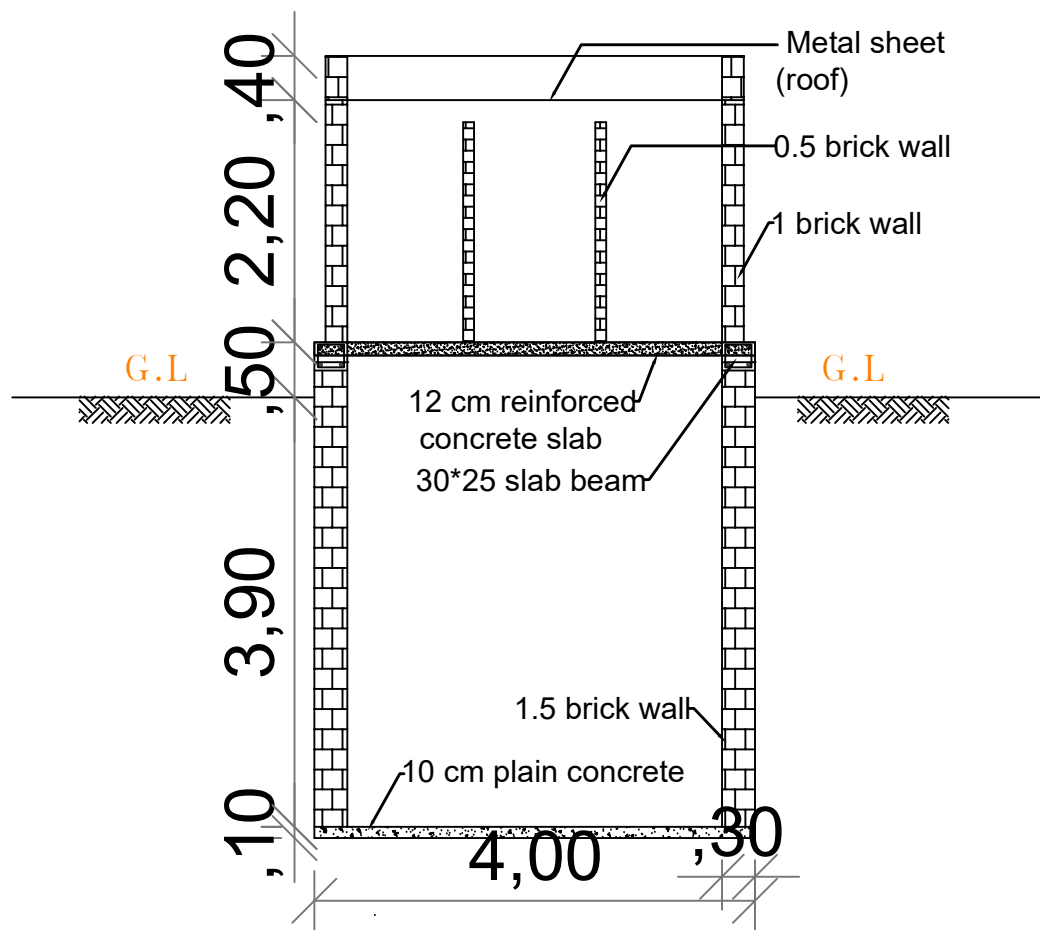

Project Title

Fangoga School for Co

Location

White Nile Kosti

Sheet Name

Section Details

Sheet Number


5

Scale

1:100



Save the Children

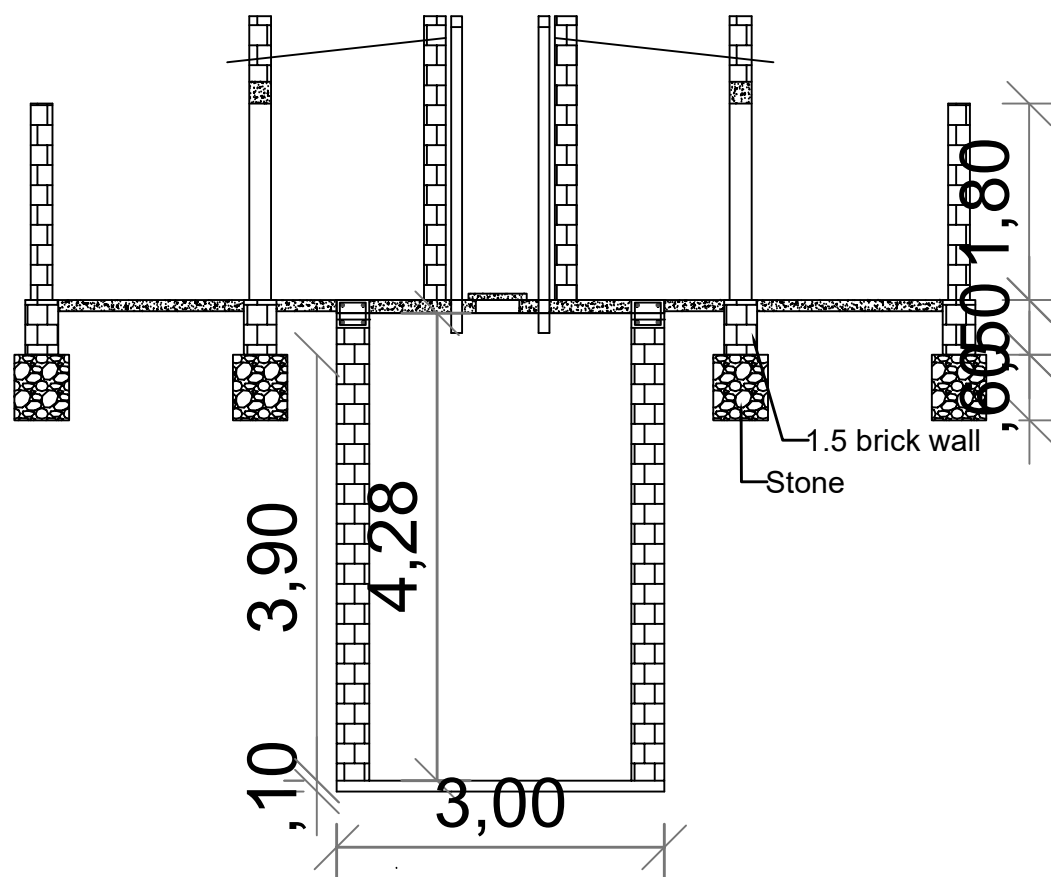

Project Title

Fangoga School for Co

Location

White Nile Kosti

Sheet Name

Section Details

Sheet Number

6

Scale


1:100



Save the Children

2,60

,70

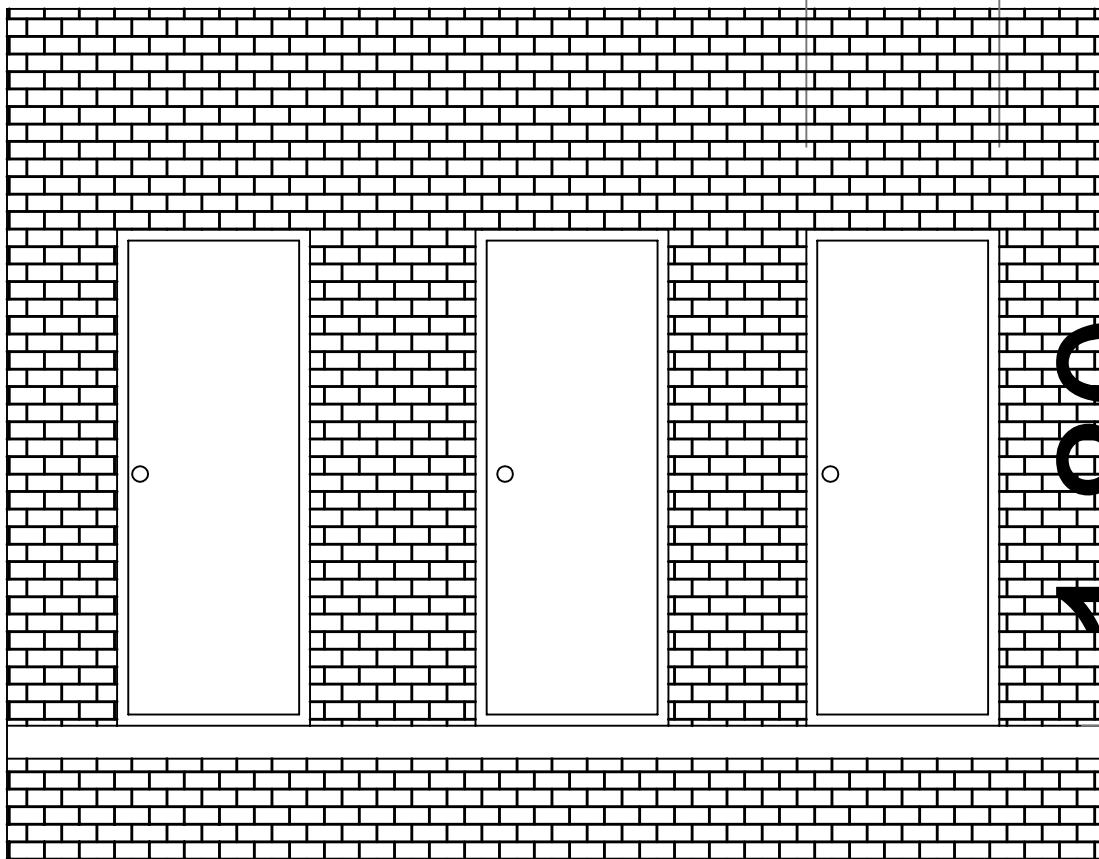

1,80

G.L

Project Title

Fangoga School for Co

Location

White Nile Kosti

Sheet Name

Latrine Elevation

Sheet Number

7

Scale

1:100



Save the Children