
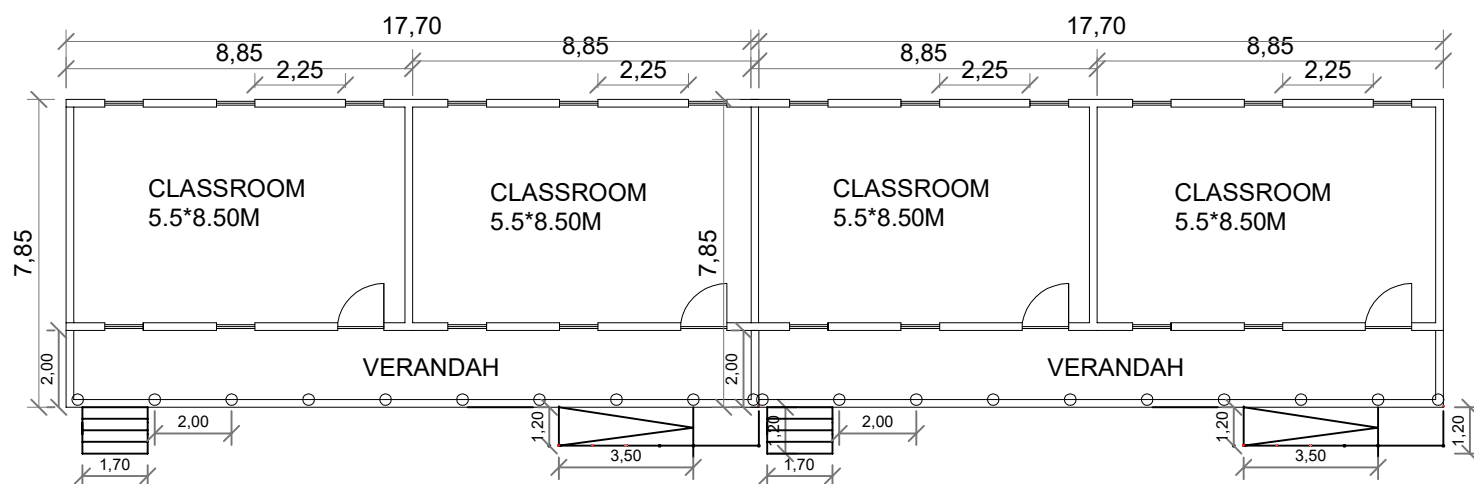
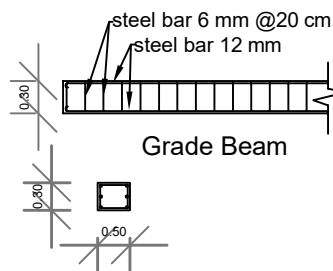
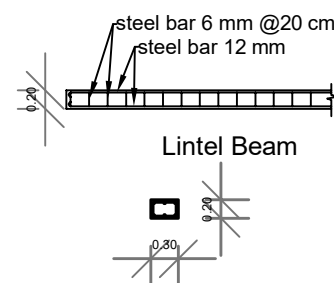
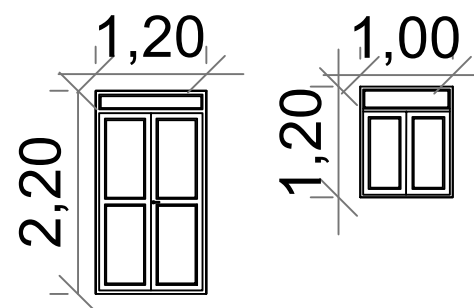
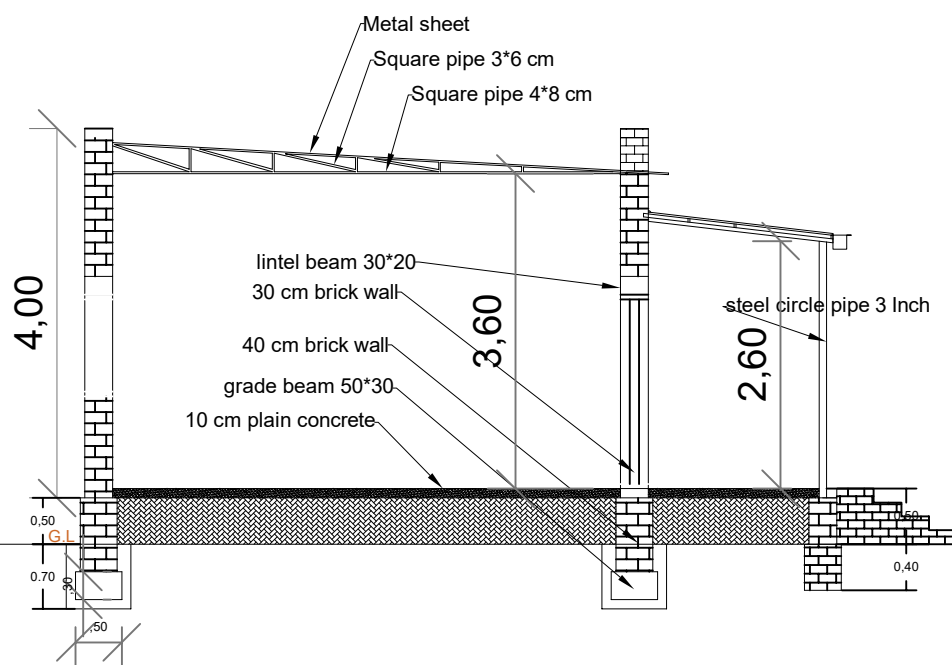
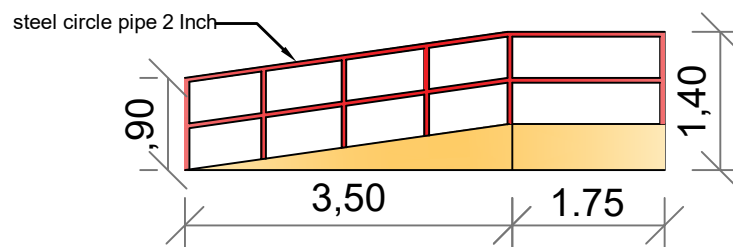
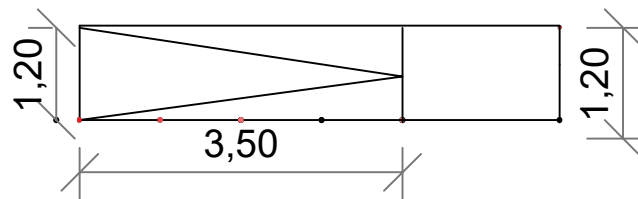

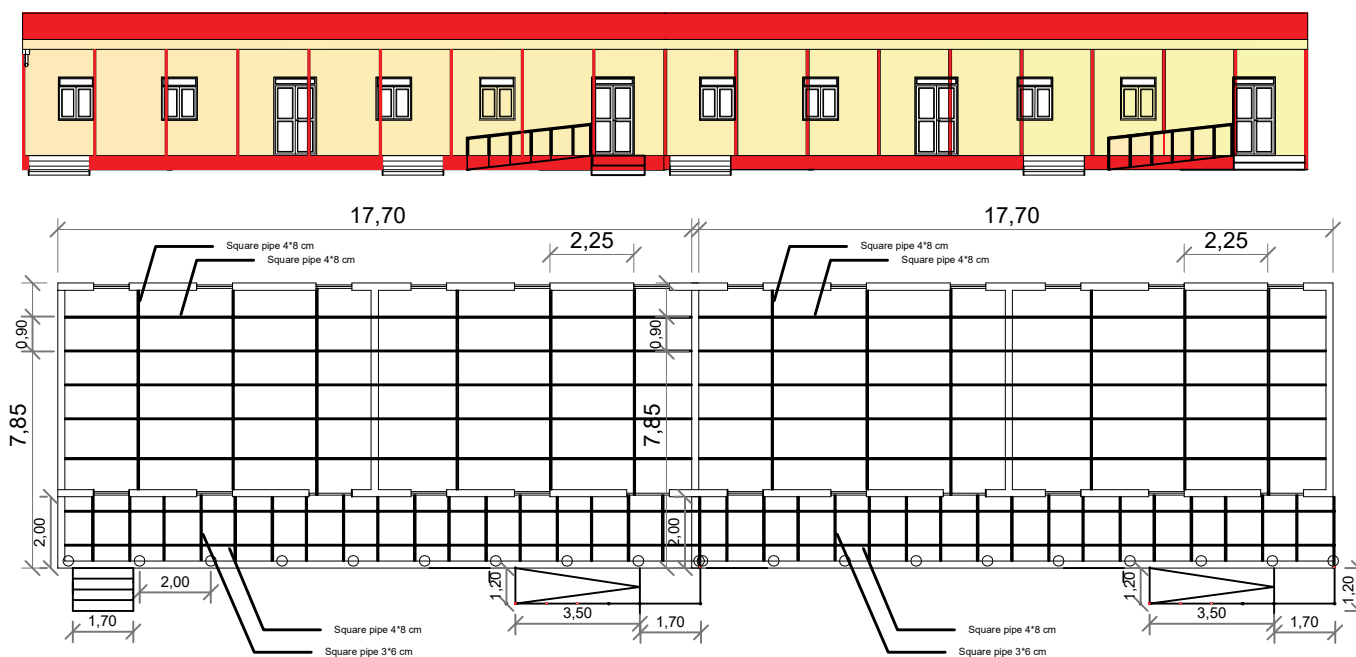



Project Title	Location	Sheet Name	Sheet Number	Scale	 Save the Children
Elsharga School for Boys	White Nile Kosti	Ground floor plan	1	1:100	







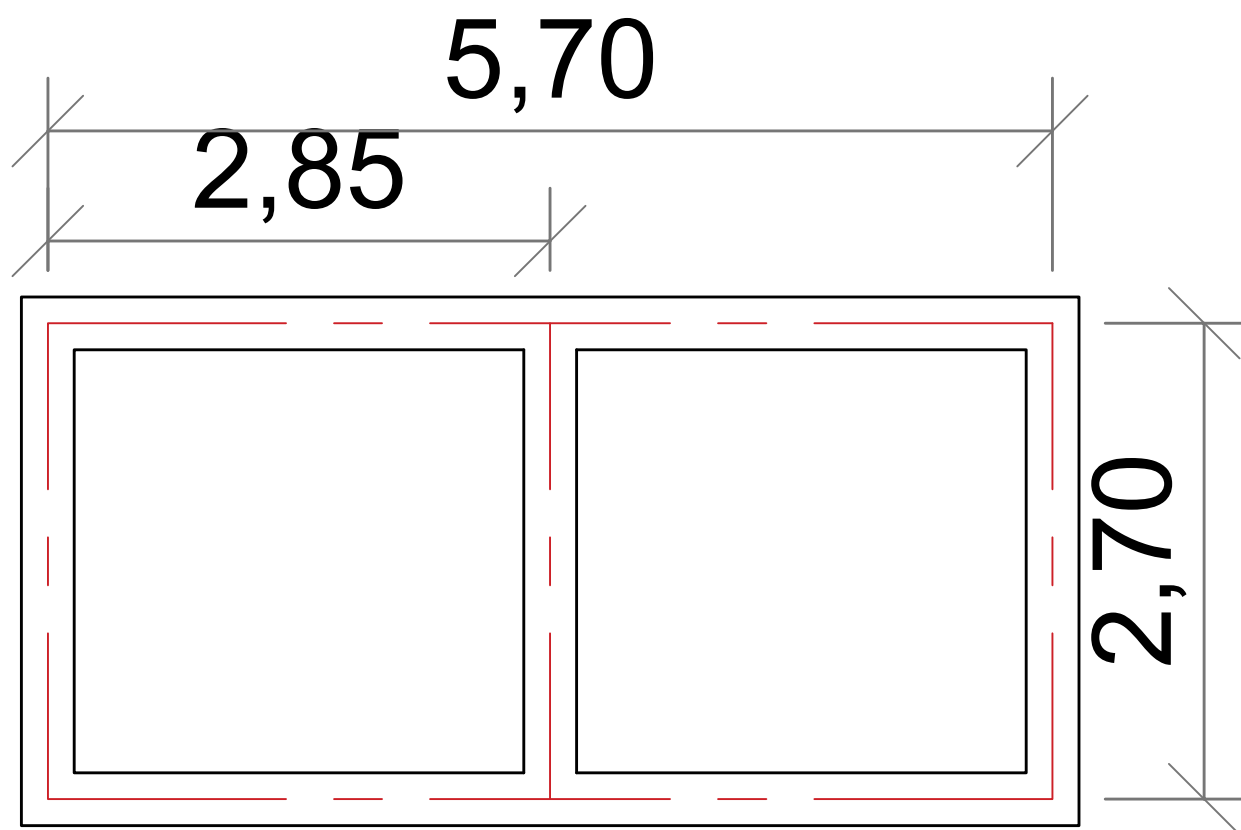
Project Title	Location	Sheet Name	Sheet Number	Scale	
Elsharga School for Boys	White Nile Kosti	Section and Details	3	1:100	 Save the Children




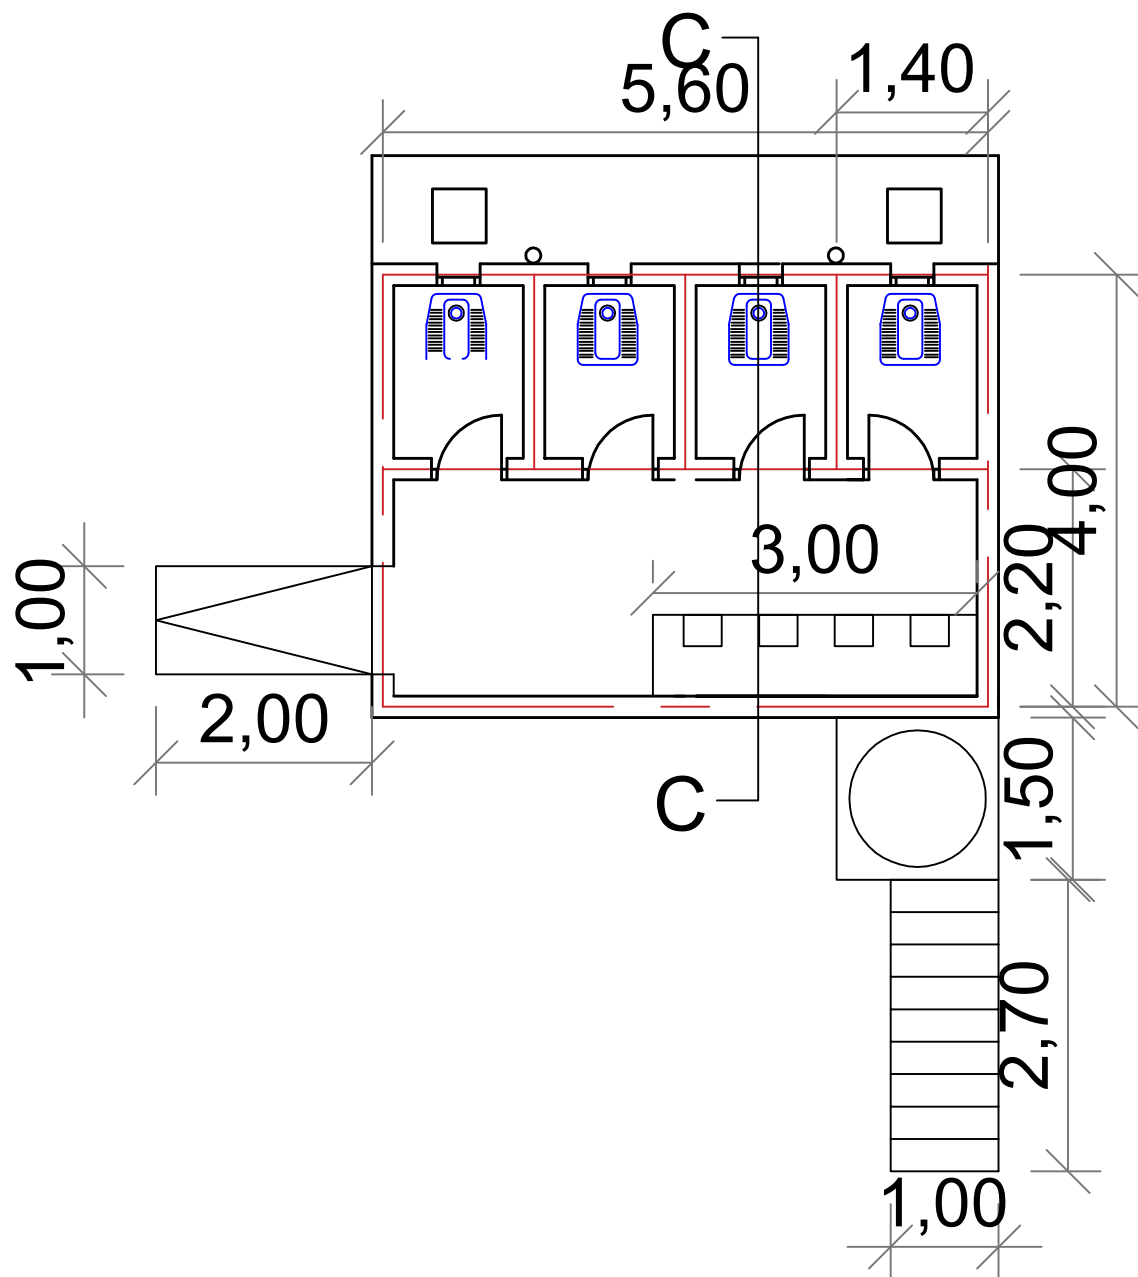
Project Title	Location	Sheet Name	Sheet Number	Scale	
Elsharga School for Boys	White Nile Kosti	Elevation and Roof Details	4	1:100	 Save the Children

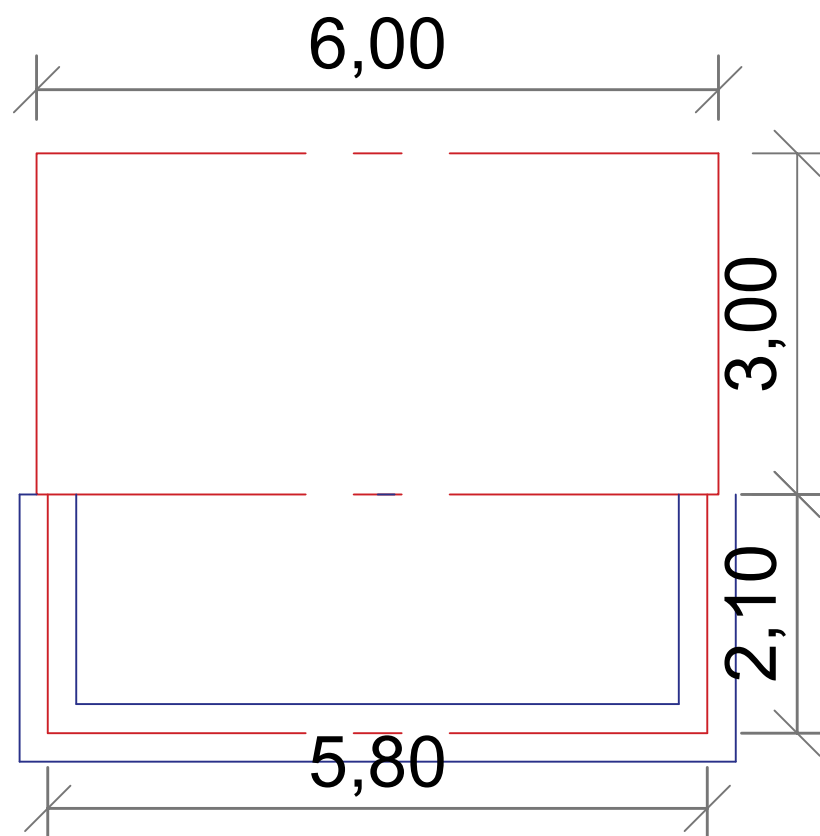


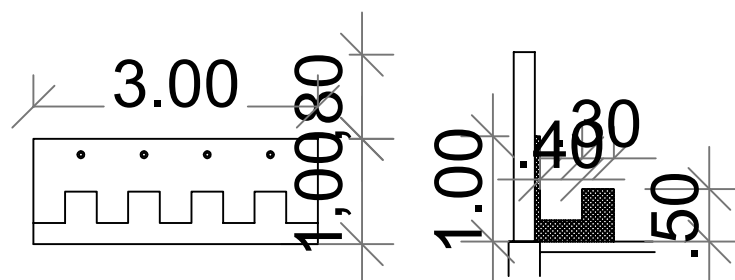
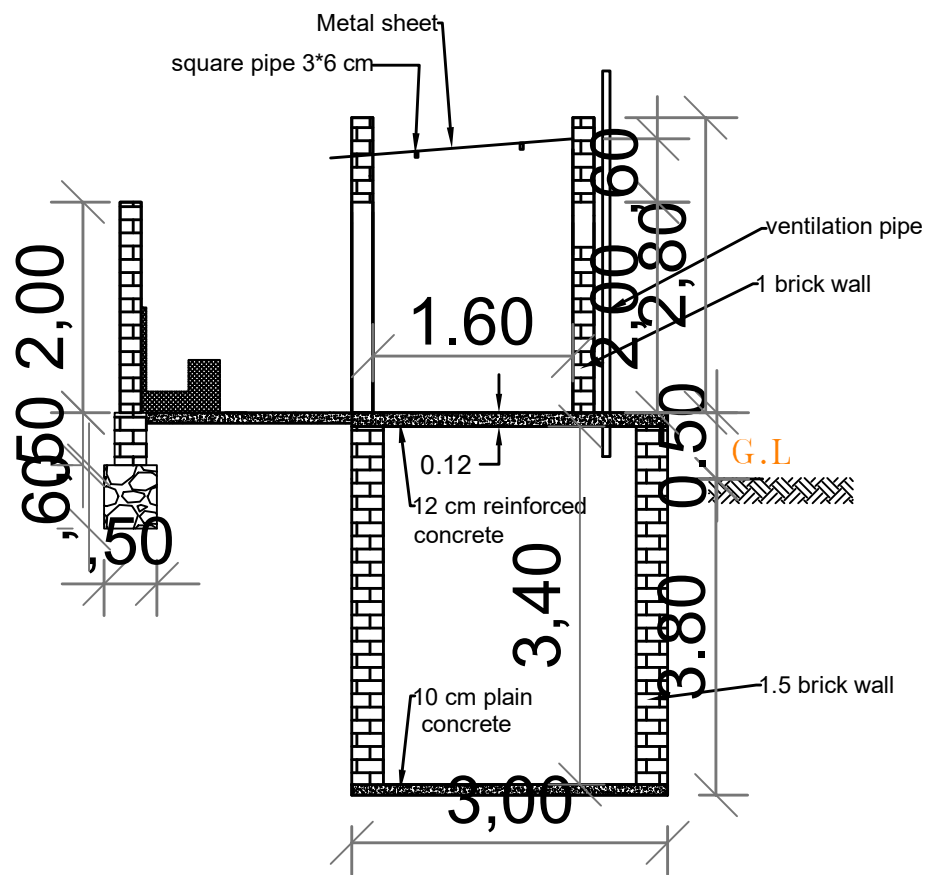
Project Title	Location	Sheet Name	Sheet Number	Scale	 Save the Children
Elsharga School for Boys	White Nile Kosti	Latrine G F P	5	1:100	




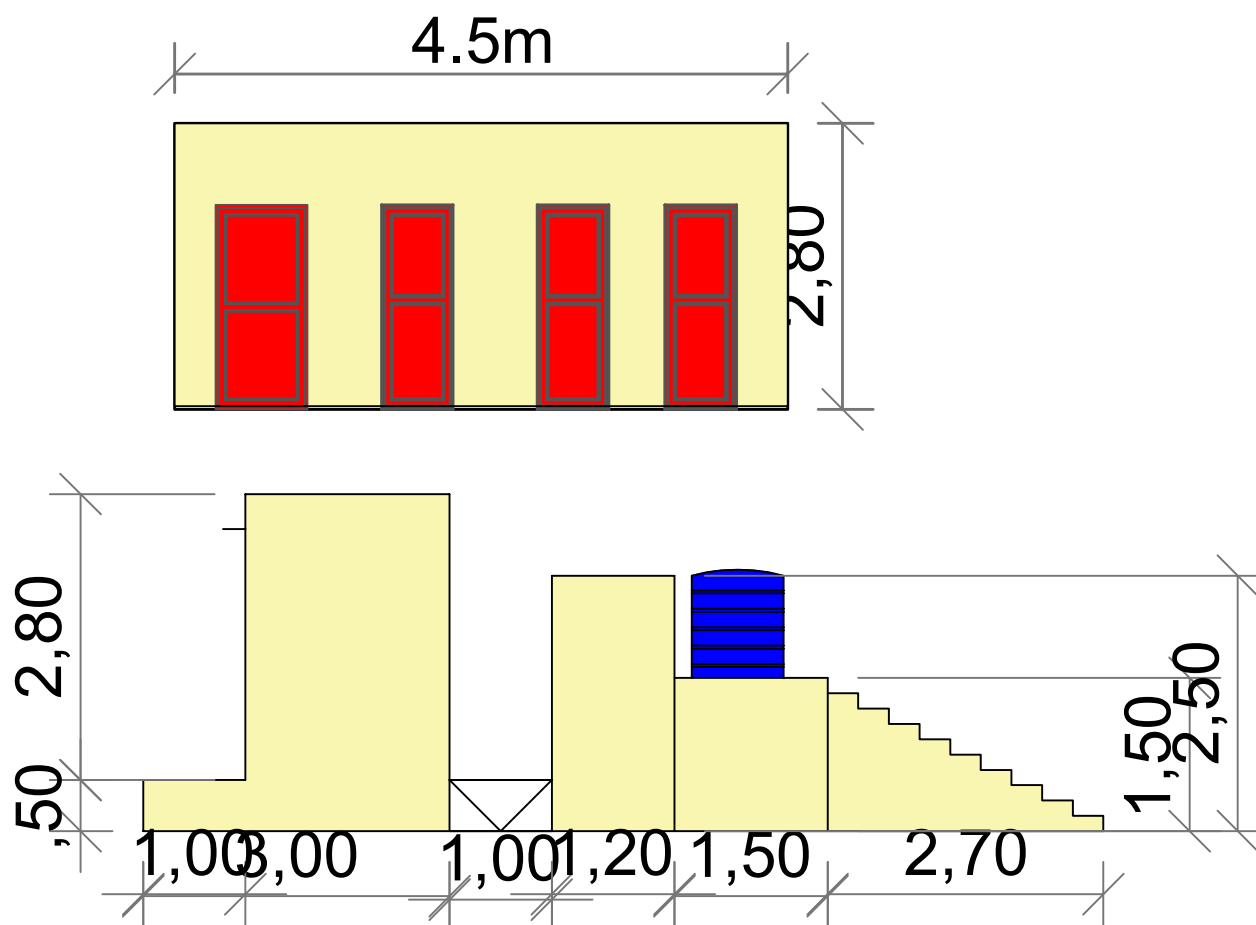
Project Title	Location	Sheet Name	Sheet Number	Scale	 Save the Children
Elsharga School for Boys	White Nile Kosti	Latrine G F P	6	1:100	




Project Title	Location	Sheet Name	Sheet Number	Scale	 Save the Children
Elsharga School for Boys	White Nile Kosti	Latrine G F P	7	1:100	



Project Title	Location	Sheet Name	Sheet Number	Scale	
Elsharga School for Boys	White Nile Kosti	Latrine Section	8	1:100	



Project Title	Location	Sheet Name	Sheet Number	Scale	
Elsharga School for Boys	White Nile Kosti	Latrine Section	8	1:100	 Save the Children