
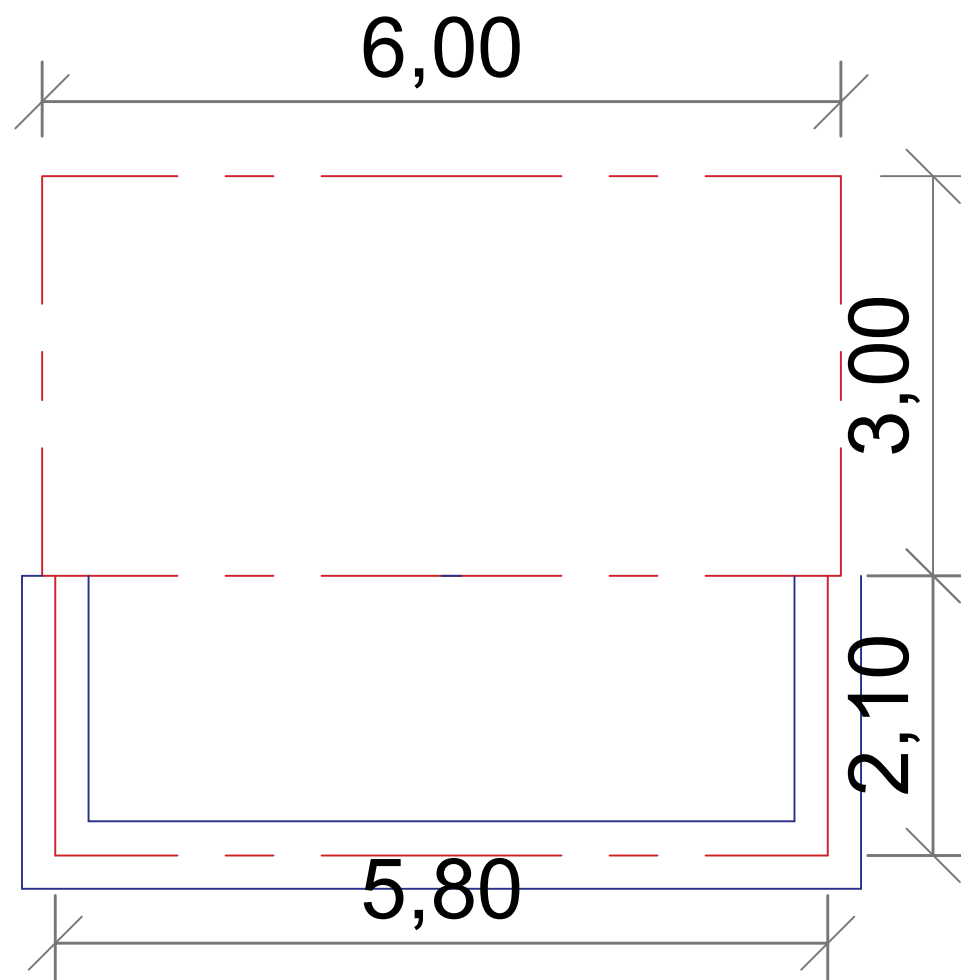

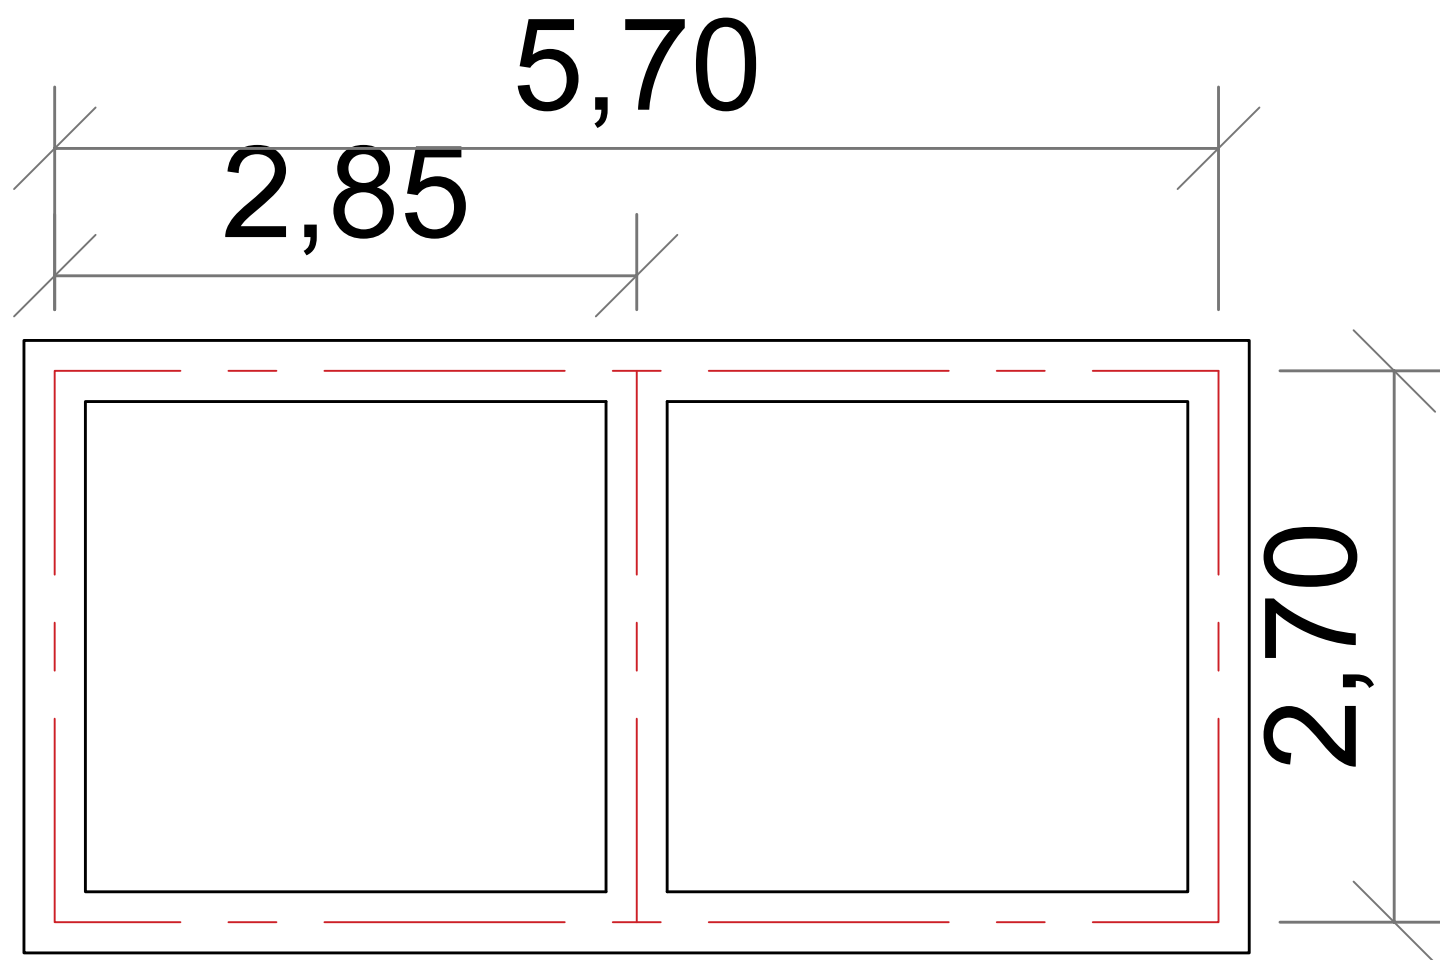



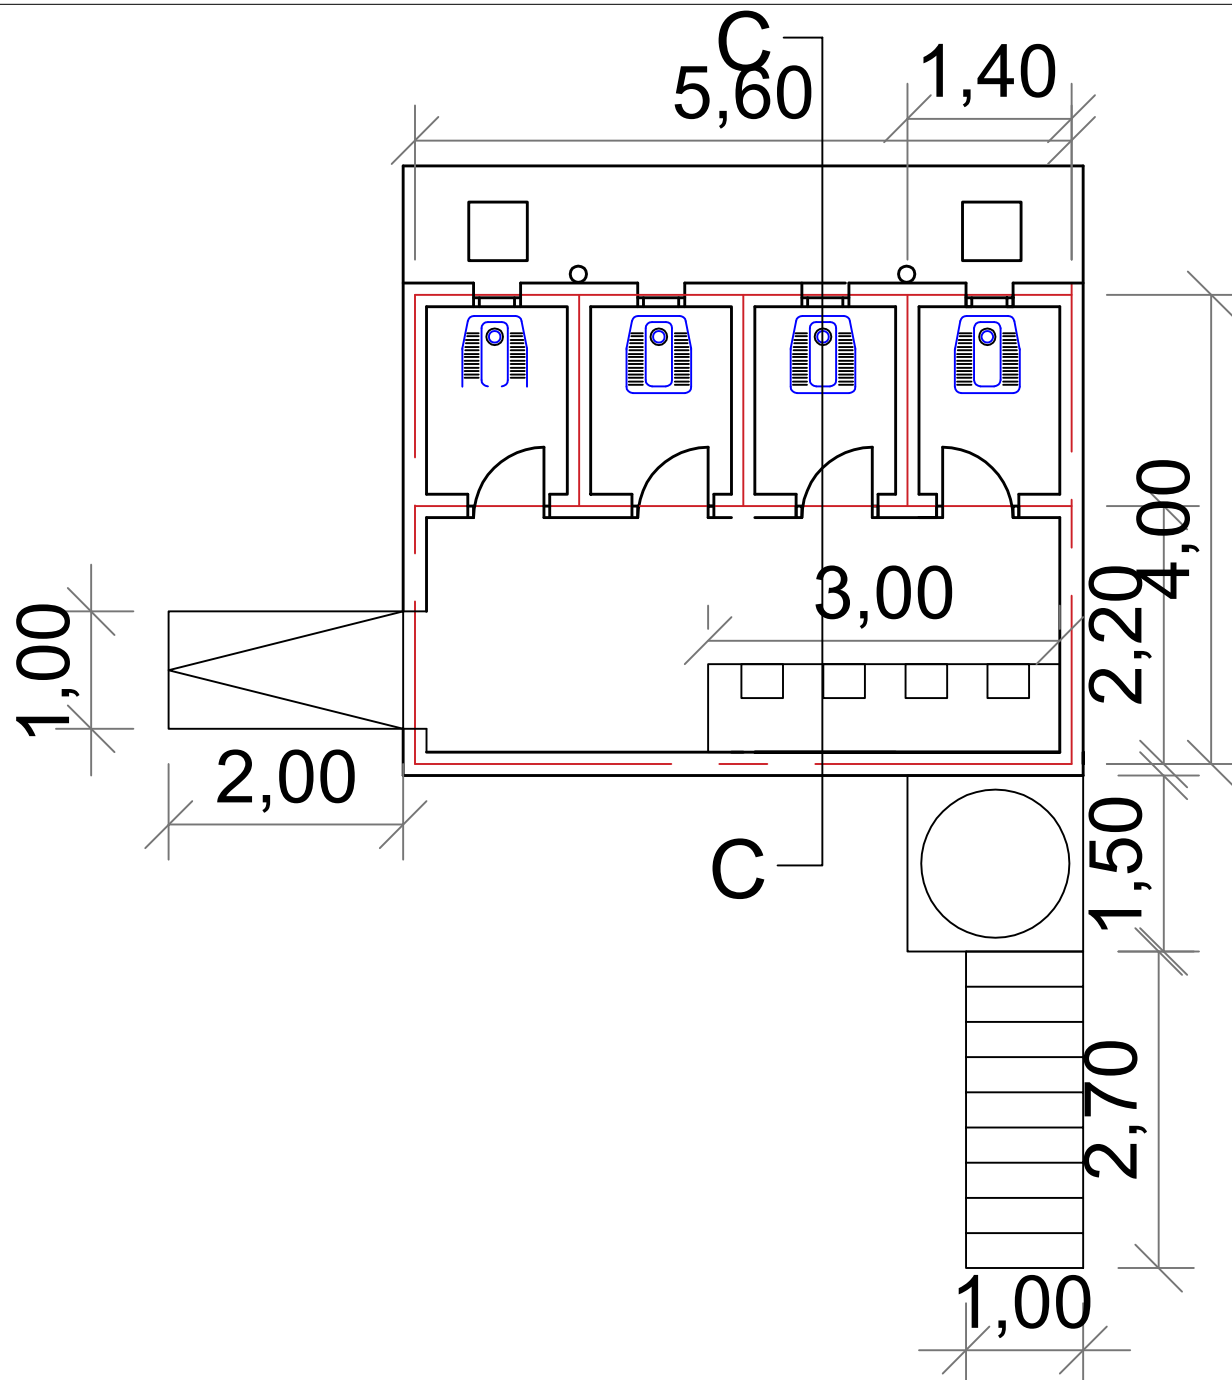
Project Title	Location	Sheet Name	Sheet Number	Scale	 Save the Children
Um Hani School Boys	White Nile Kosti	Site Plan	1	1:100	




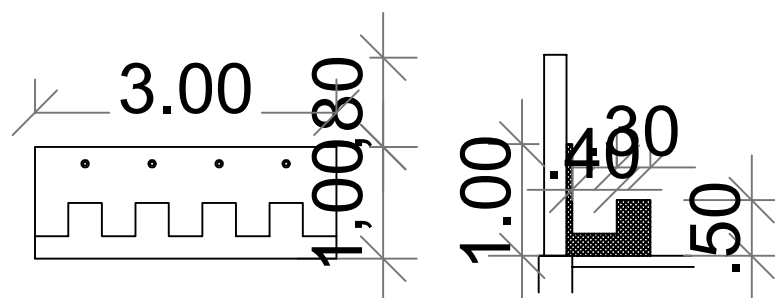
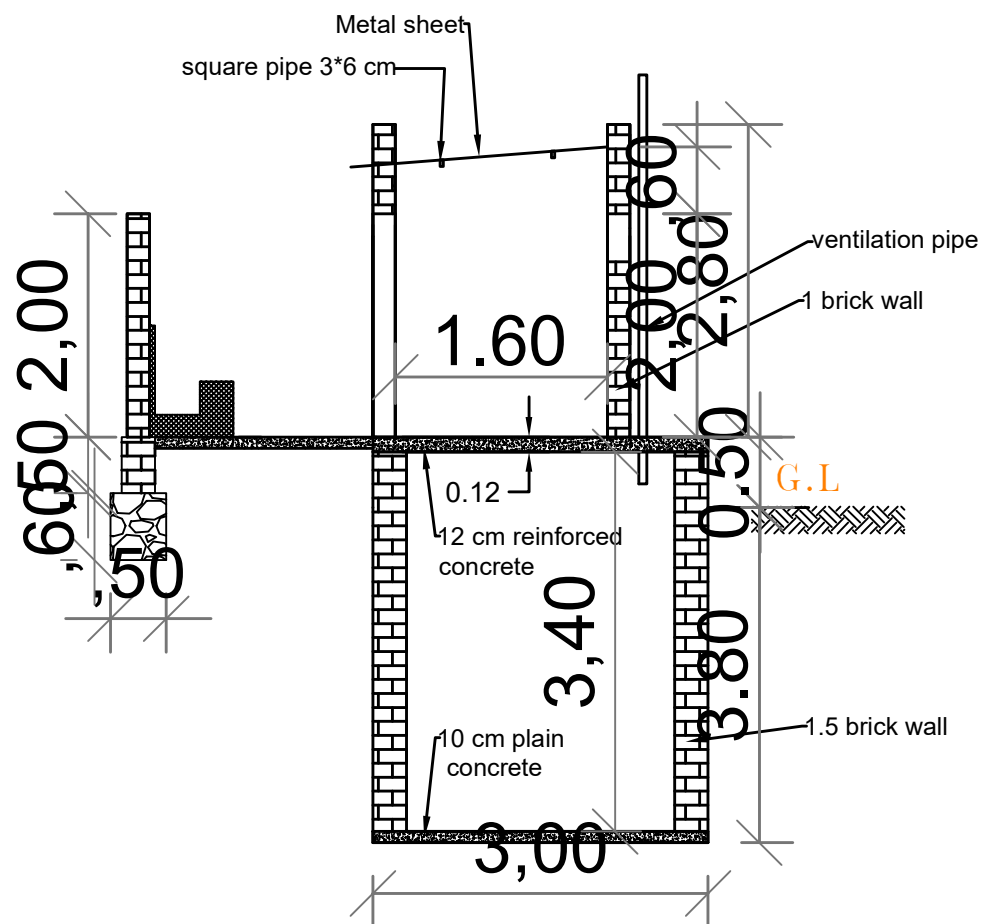
Project Title	Location	Sheet Name	Sheet Number	Scale	 Save the Children
Um Hani School Boys	White Nile Kosti	Latrine Ground Floor Plan	2	1:100	




Project Title	Location	Sheet Name	Sheet Number	Scale	 Save the Children
Um Hani School Boys	White Nile Kosti	Latrine Ground Floor Plan	3	1:100	





Project Title	Location	Sheet Name	Sheet Number	Scale	
Um Hani School Boys	White Nile Kosti	Latrine Ground Floor Plan	4	1:100	 Save the Children



Wadaiha

Project Title	Location	Sheet Name	Sheet Number	Scale	
Um Hani School Boys	White Nile Kosti	Latrine Section	5	1:100	 Save the Children

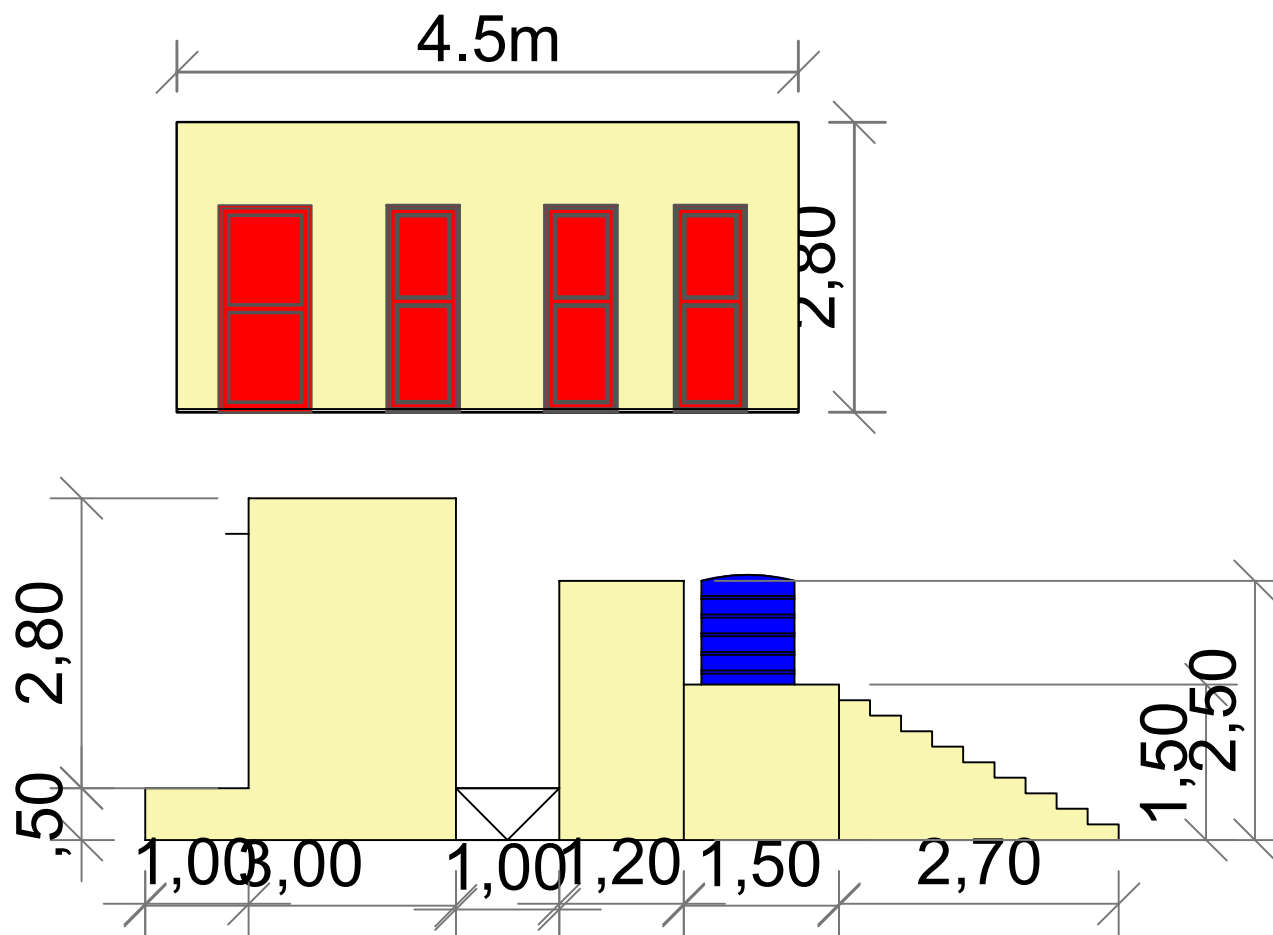

Project Title	Location	Sheet Name	Sheet Number	Scale	
Um Hani School Boys	White Nile Kosti	Latrine Elevation	6	1:100	 Save the Children