


Under ground 5
barlles with 70 cm
penning diameter

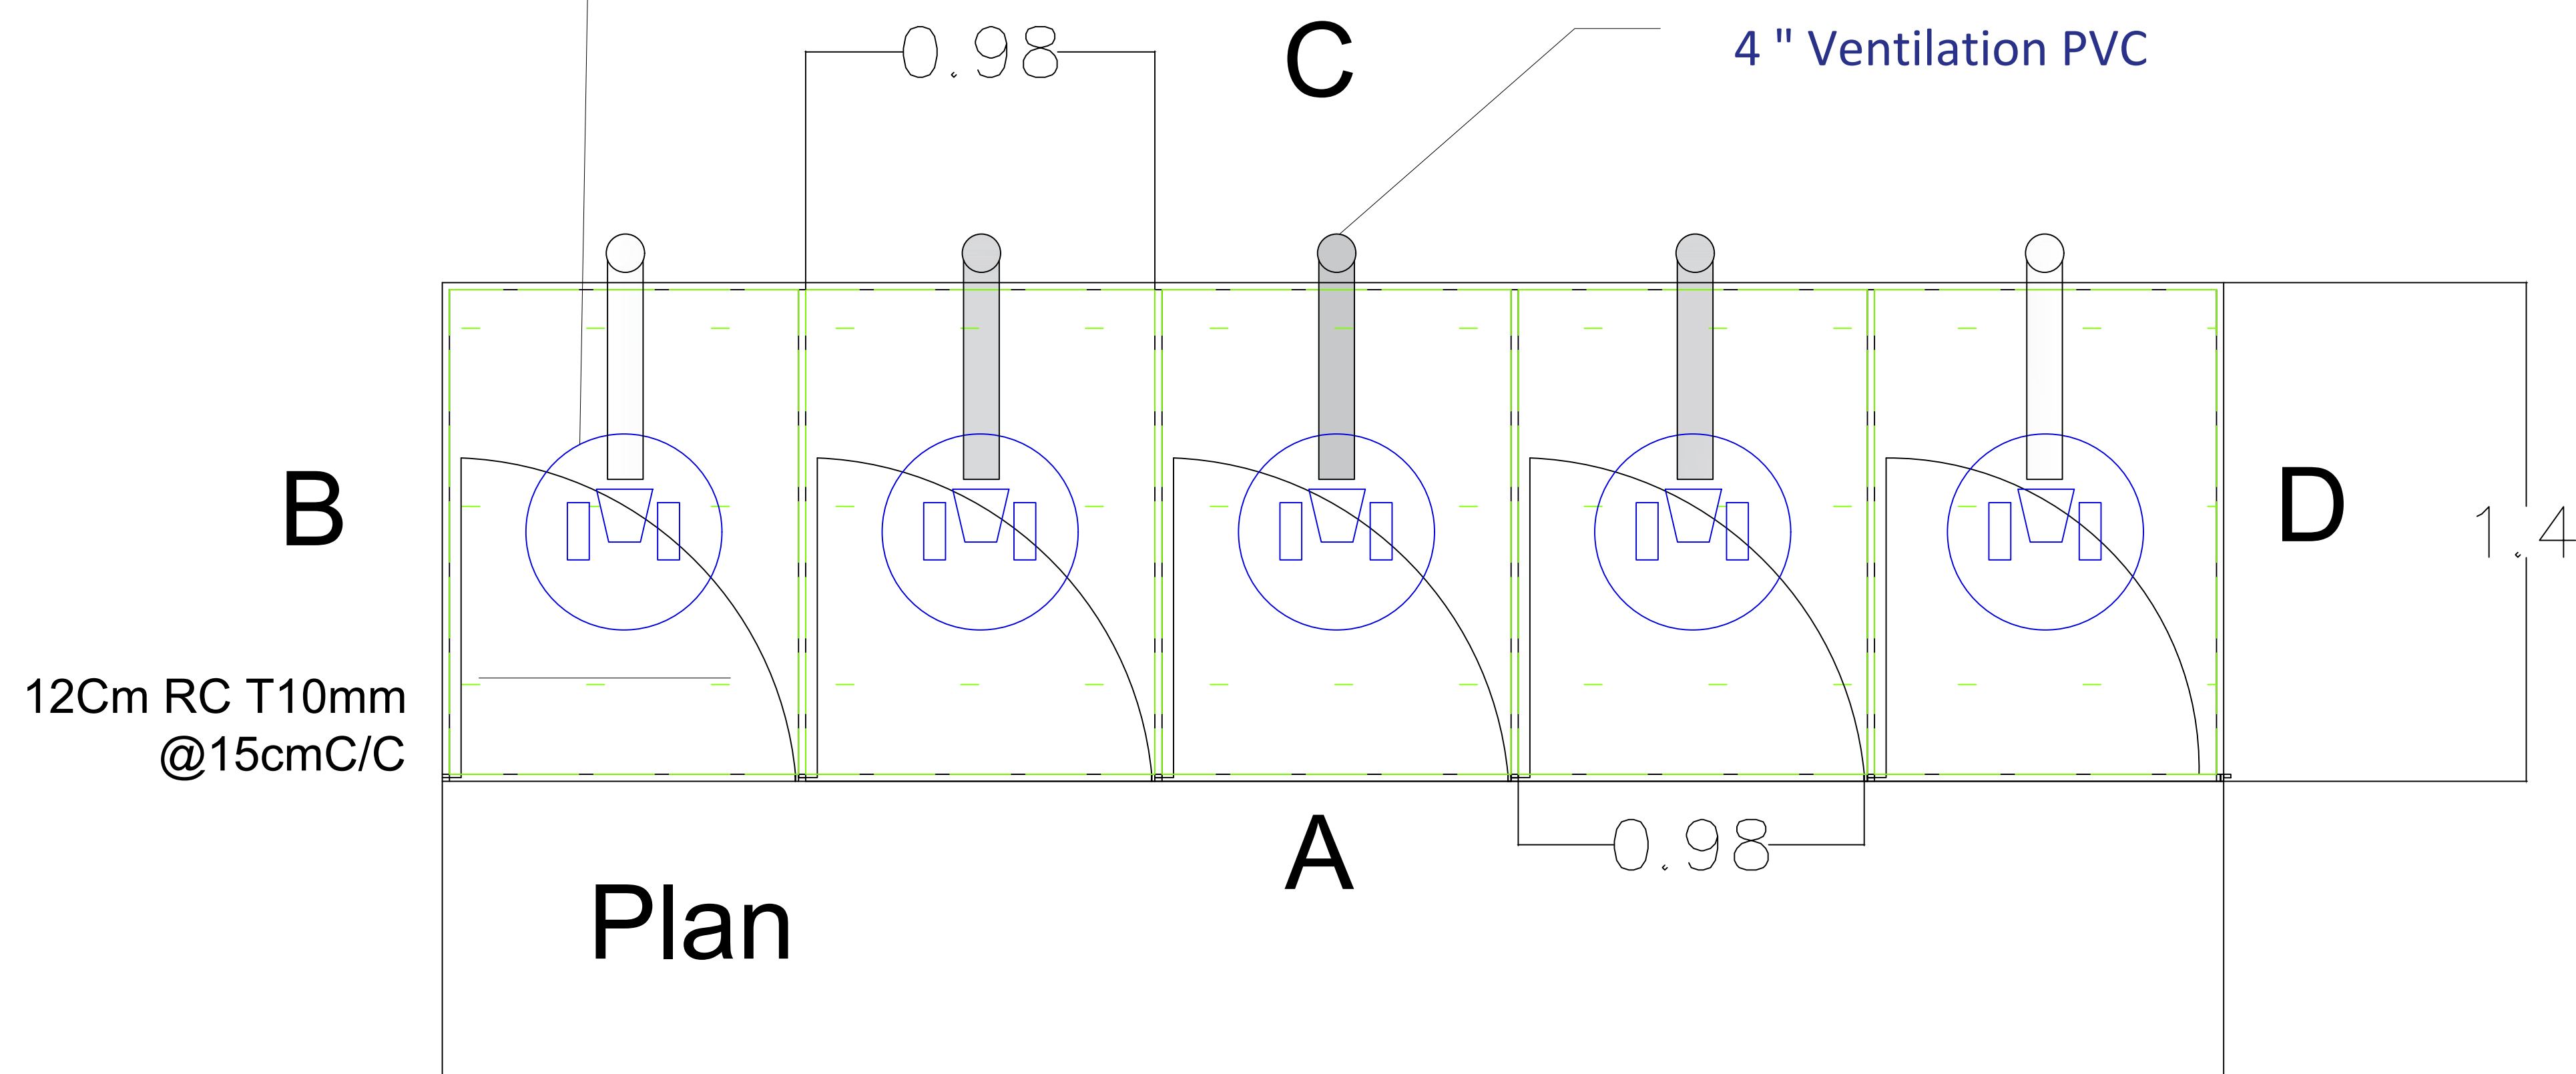

Nerwagian Refugee Council NRC

Project Title: EMERGENCY LATRINES BLOCK

General Plan

Design by: WASH Team/ White Nile

Scale 1:1

Issue Date: Feb 2025

Sheet No: 1

Revision: 01



NORWEGIAN
REFUGEE COUNCIL