




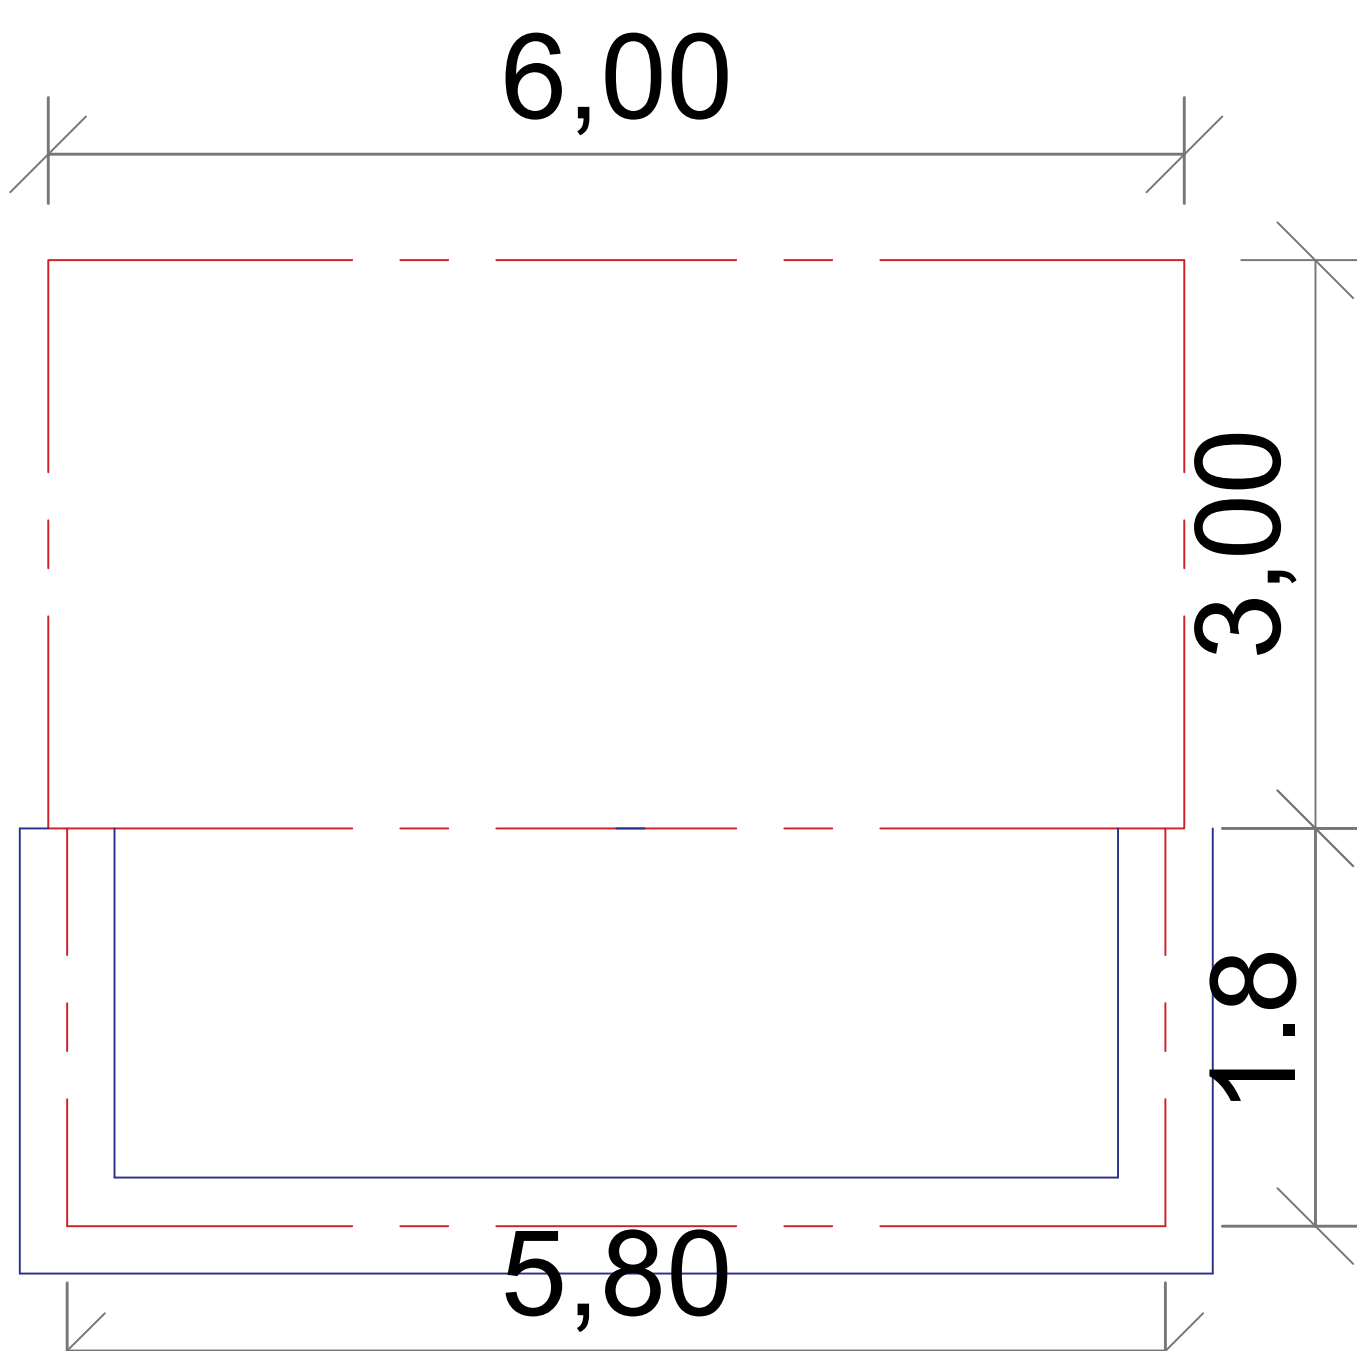


Project Title	Location	Sheet Name	Sheet Number	Scale	
Latrine 4 Stance	N-K SHEEKAN	GROUND F PLAN	1	1:100	 Save the Children

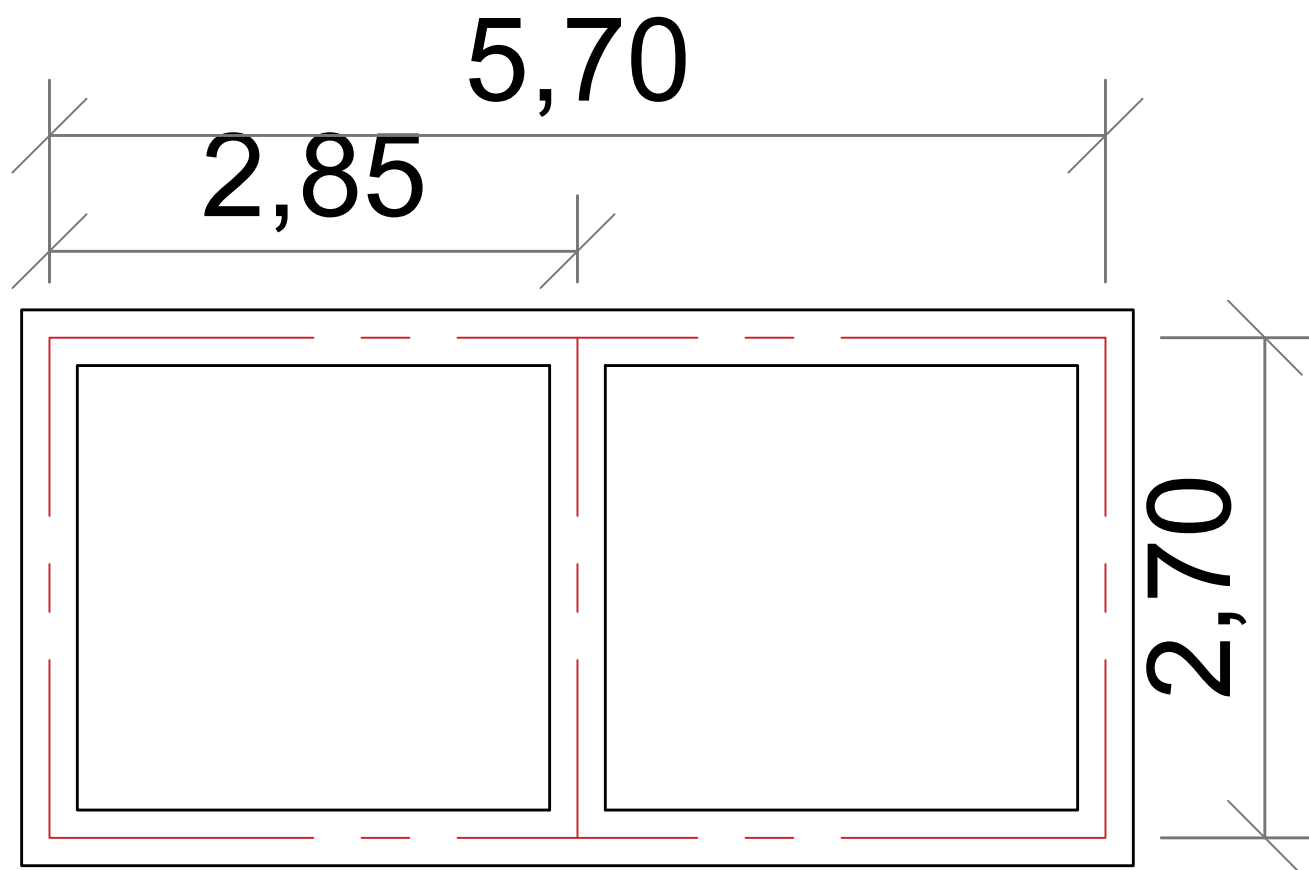


Project Title	Location	Sheet Name	Sheet Number	Scale	 Save the Children
Latrine 4 Stance	N-K SHEEKAN	Excavation	2	1:100	

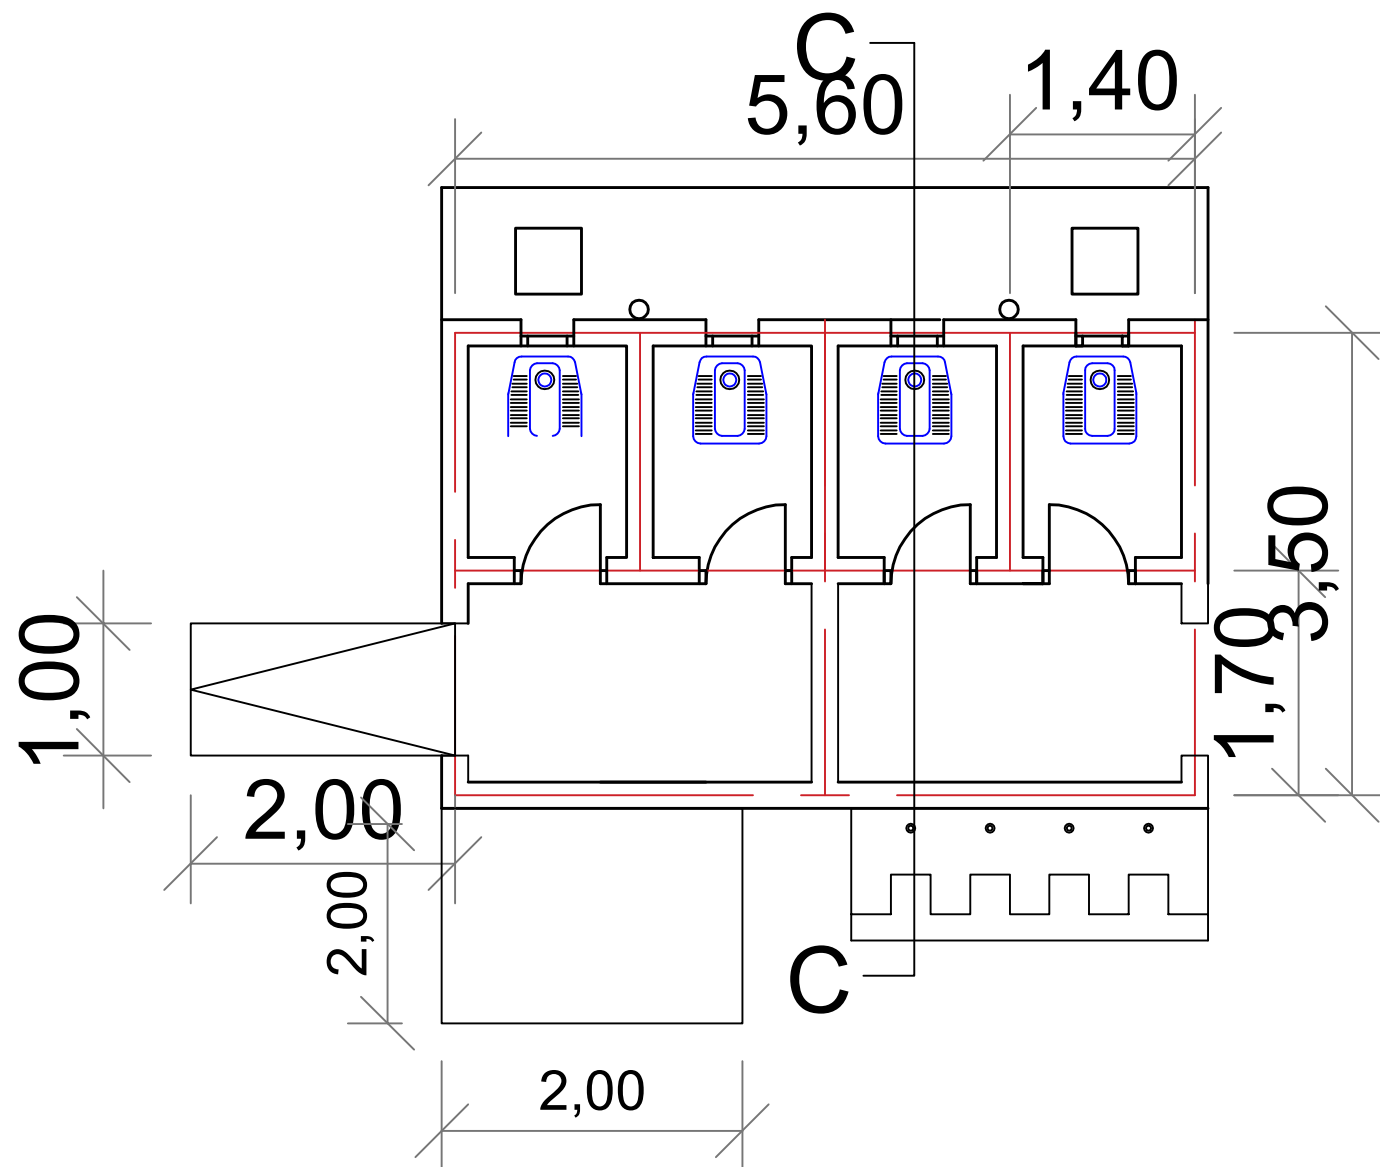

Project Title	Location	Sheet Name	Sheet Number	Scale	 Save the Children
Latrine 4 Stance	N-K SHEEKAN	Master Plan	3	1:100	

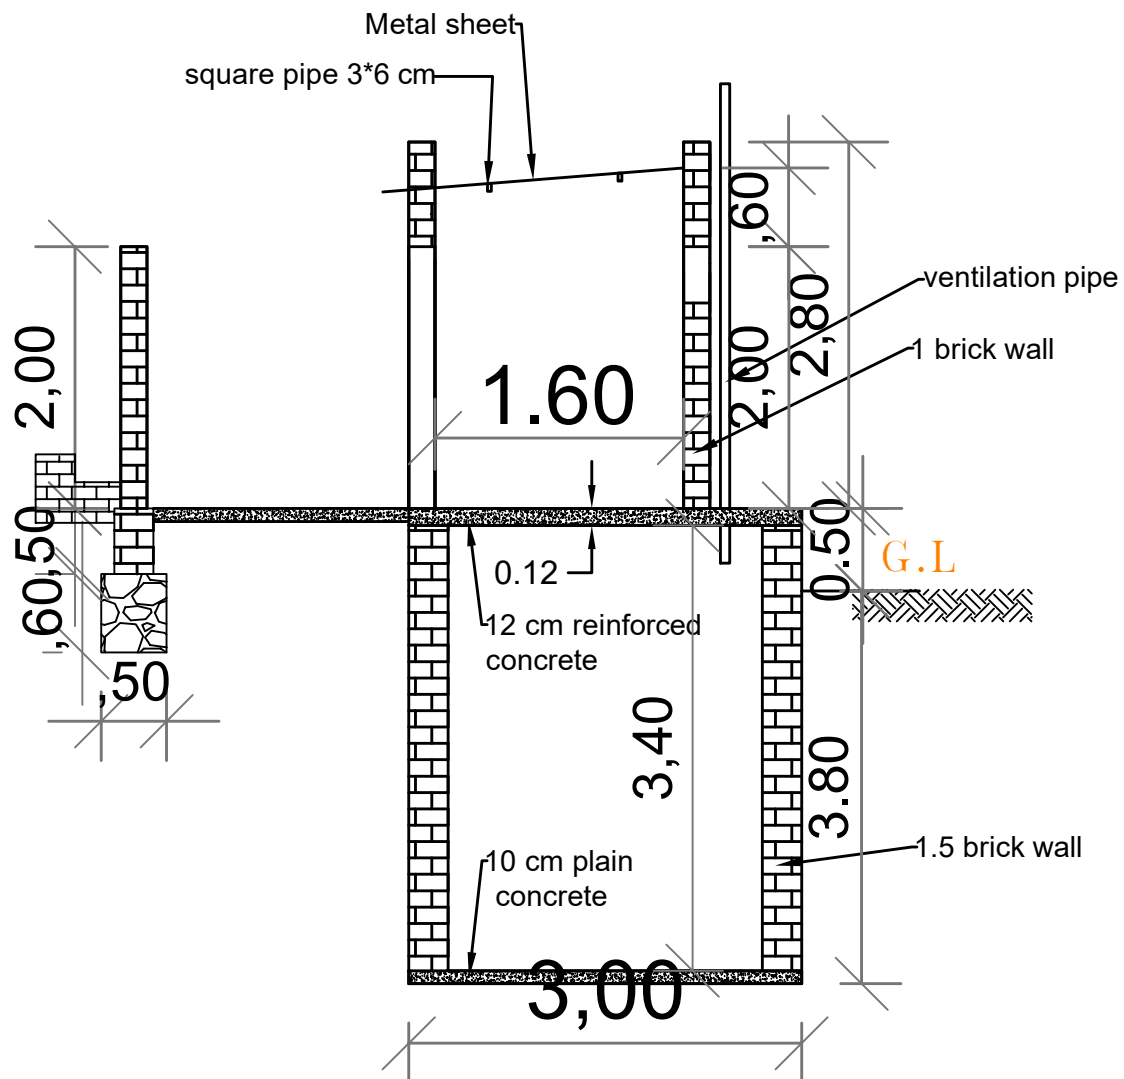

Project Title	Location	Sheet Name	Sheet Number	Scale	
Latrine 4 Stance	N-K SHEEKAN	Section C-C	4	1:100	 Save the Children

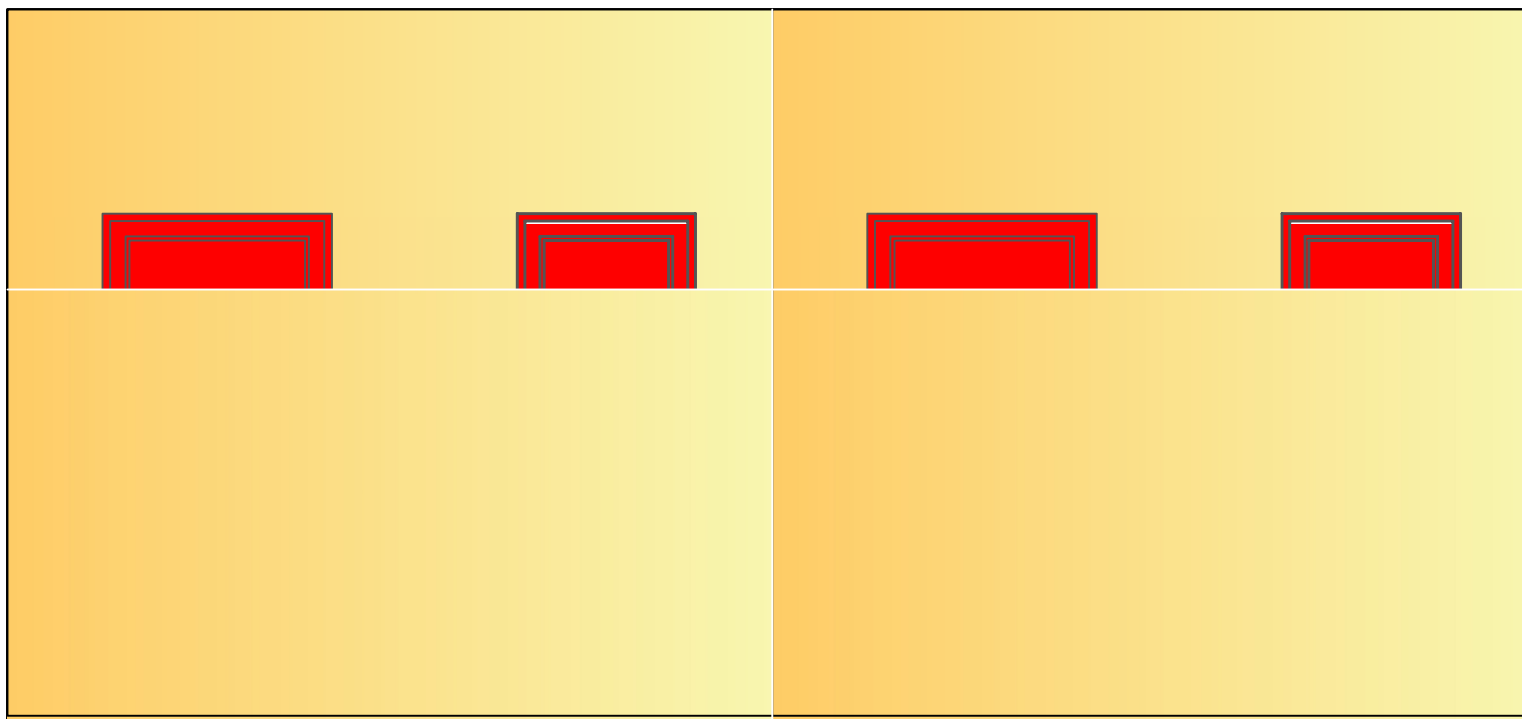

Project Title	Location	Sheet Name	Sheet Number	Scale	 Save the Children
Latrine 4 Stance	N-K SHEEKAN	Elevation	7	1:100	