


reinforcement-Alreinforcement- AlModifiedElevated Water Tank in Golo Al Sharqiya Area

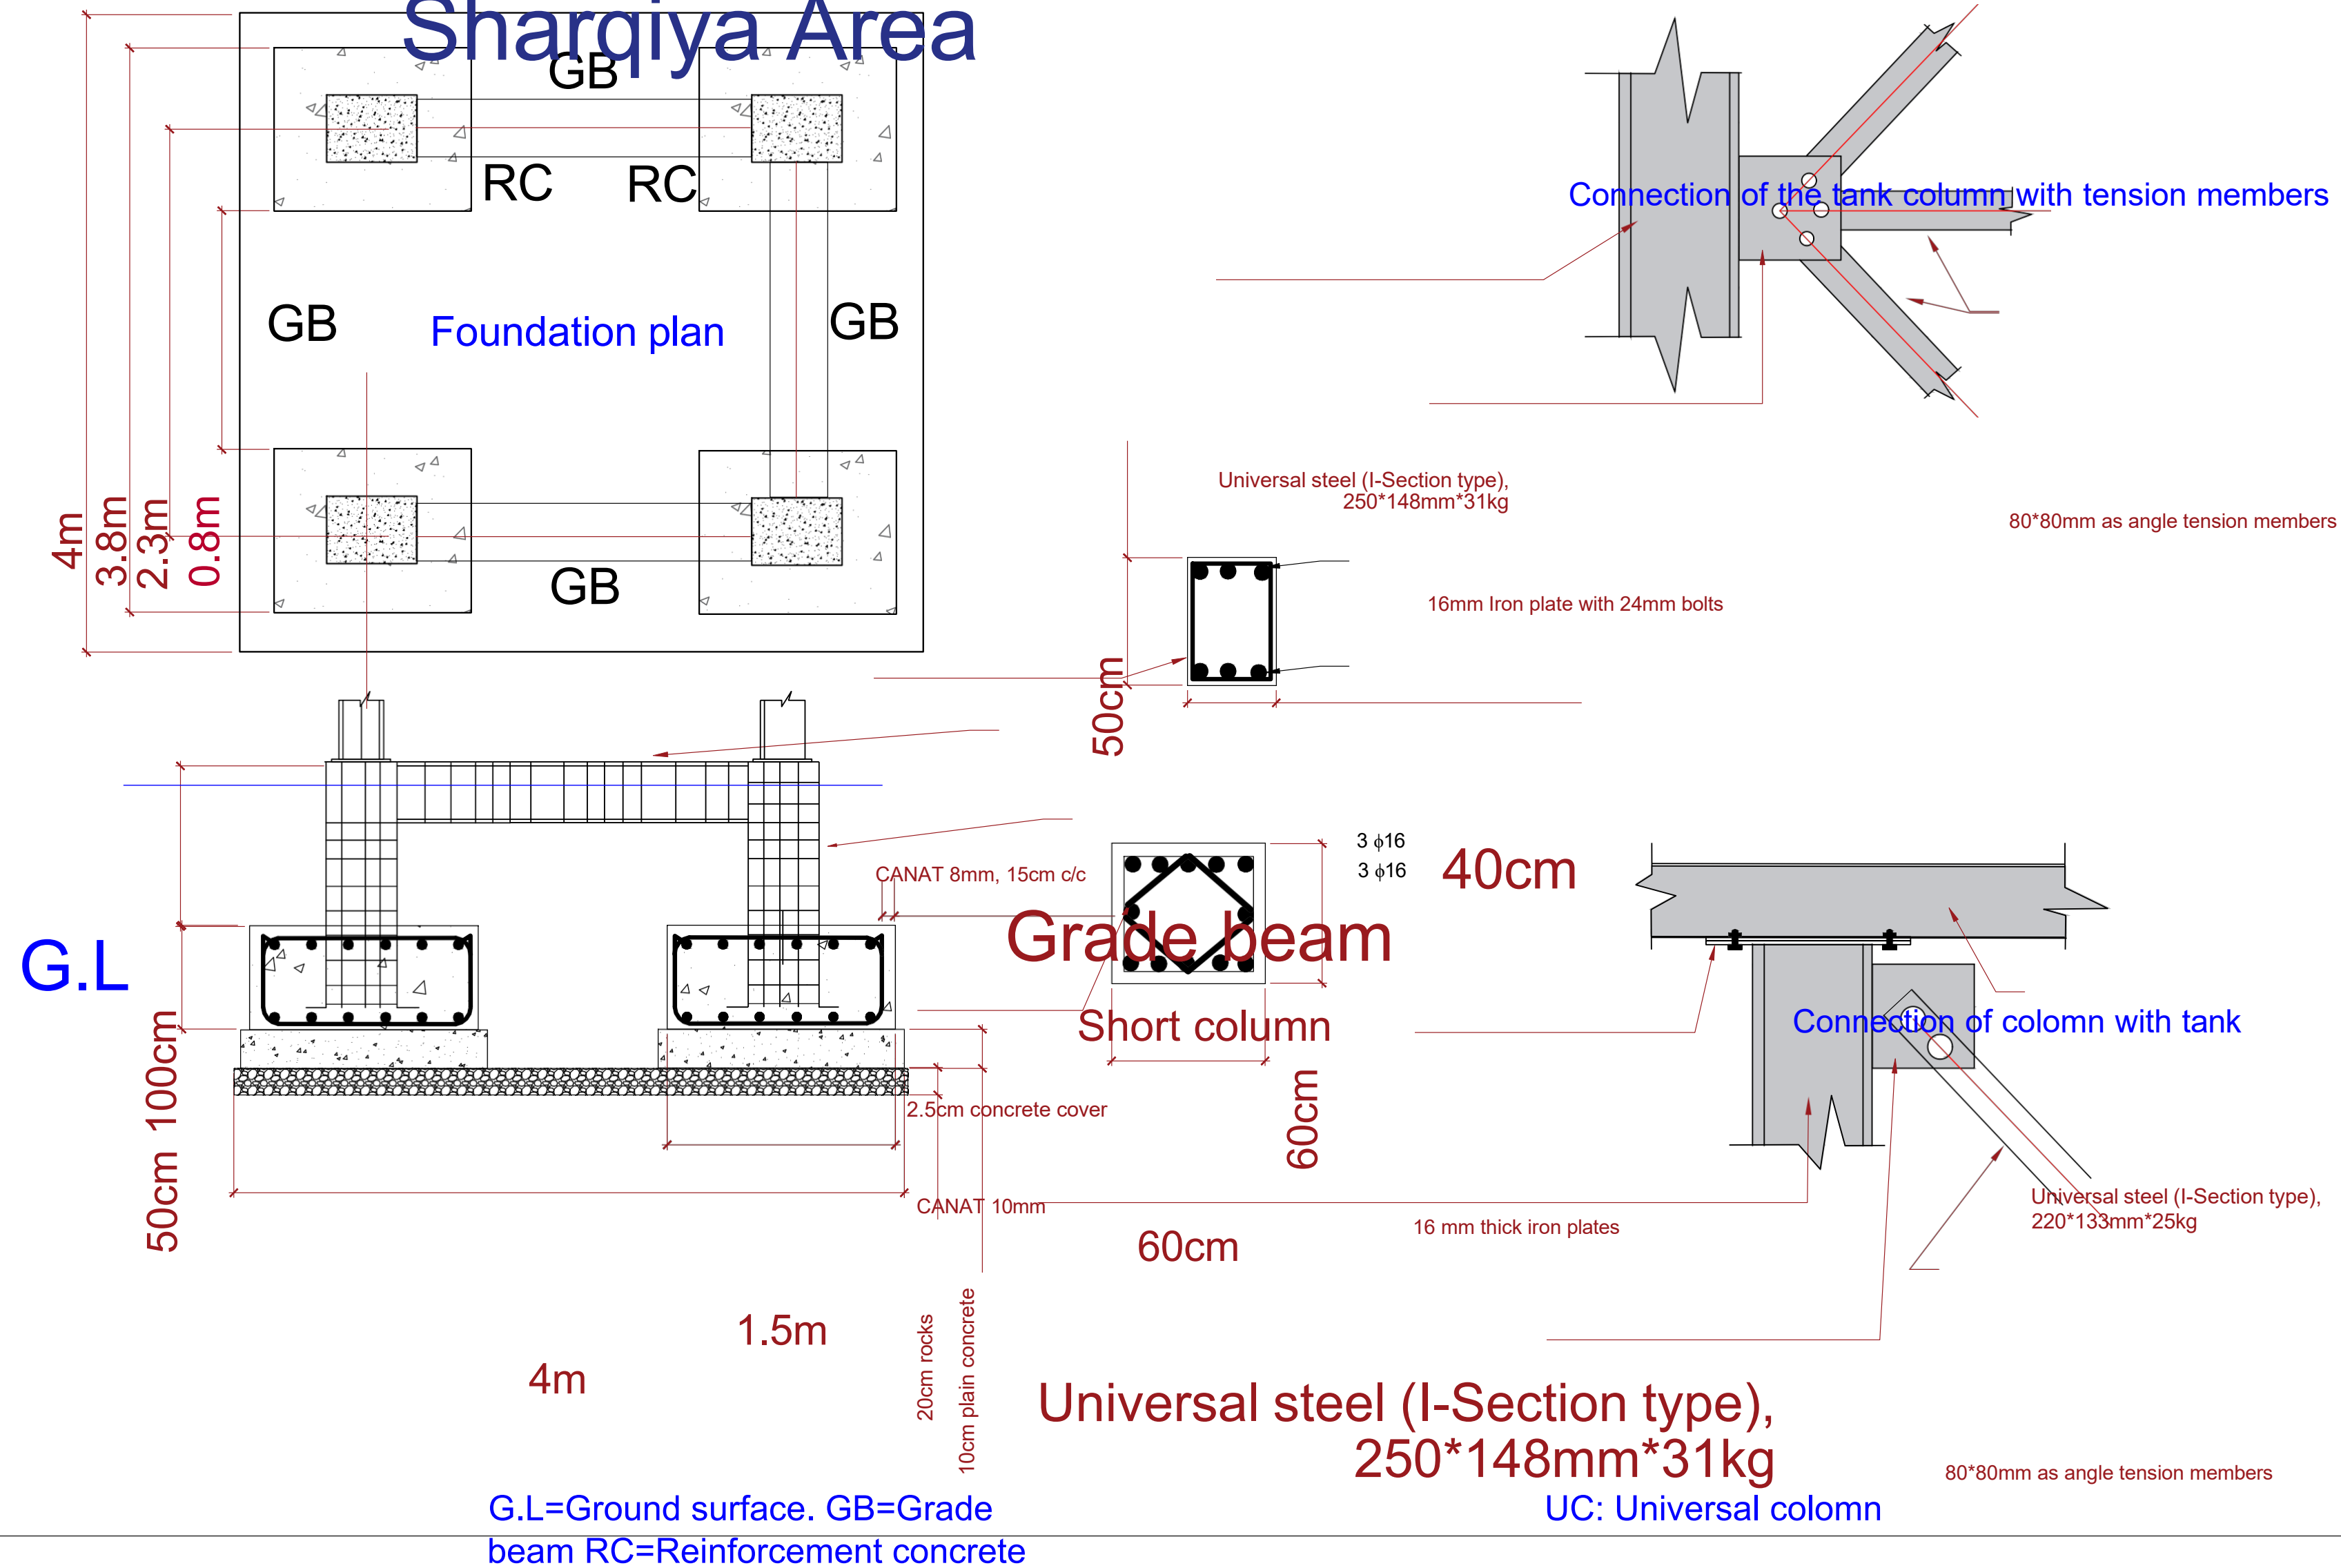

General Notes

Tank base:
Cement & Sand mortar ratio

No.	Revision/Issue	Date

Firm Name and Address

Project Name and Address

Prepared by:
WASH TEAM CD

Reviewed by:
Sinan Ghazi and Sultan
Rahim

Footing details

10mm Iron plate with 24mm bolts

Project	Tank	Sheet
Date	31/3/2026	
Scale		