


## Side view

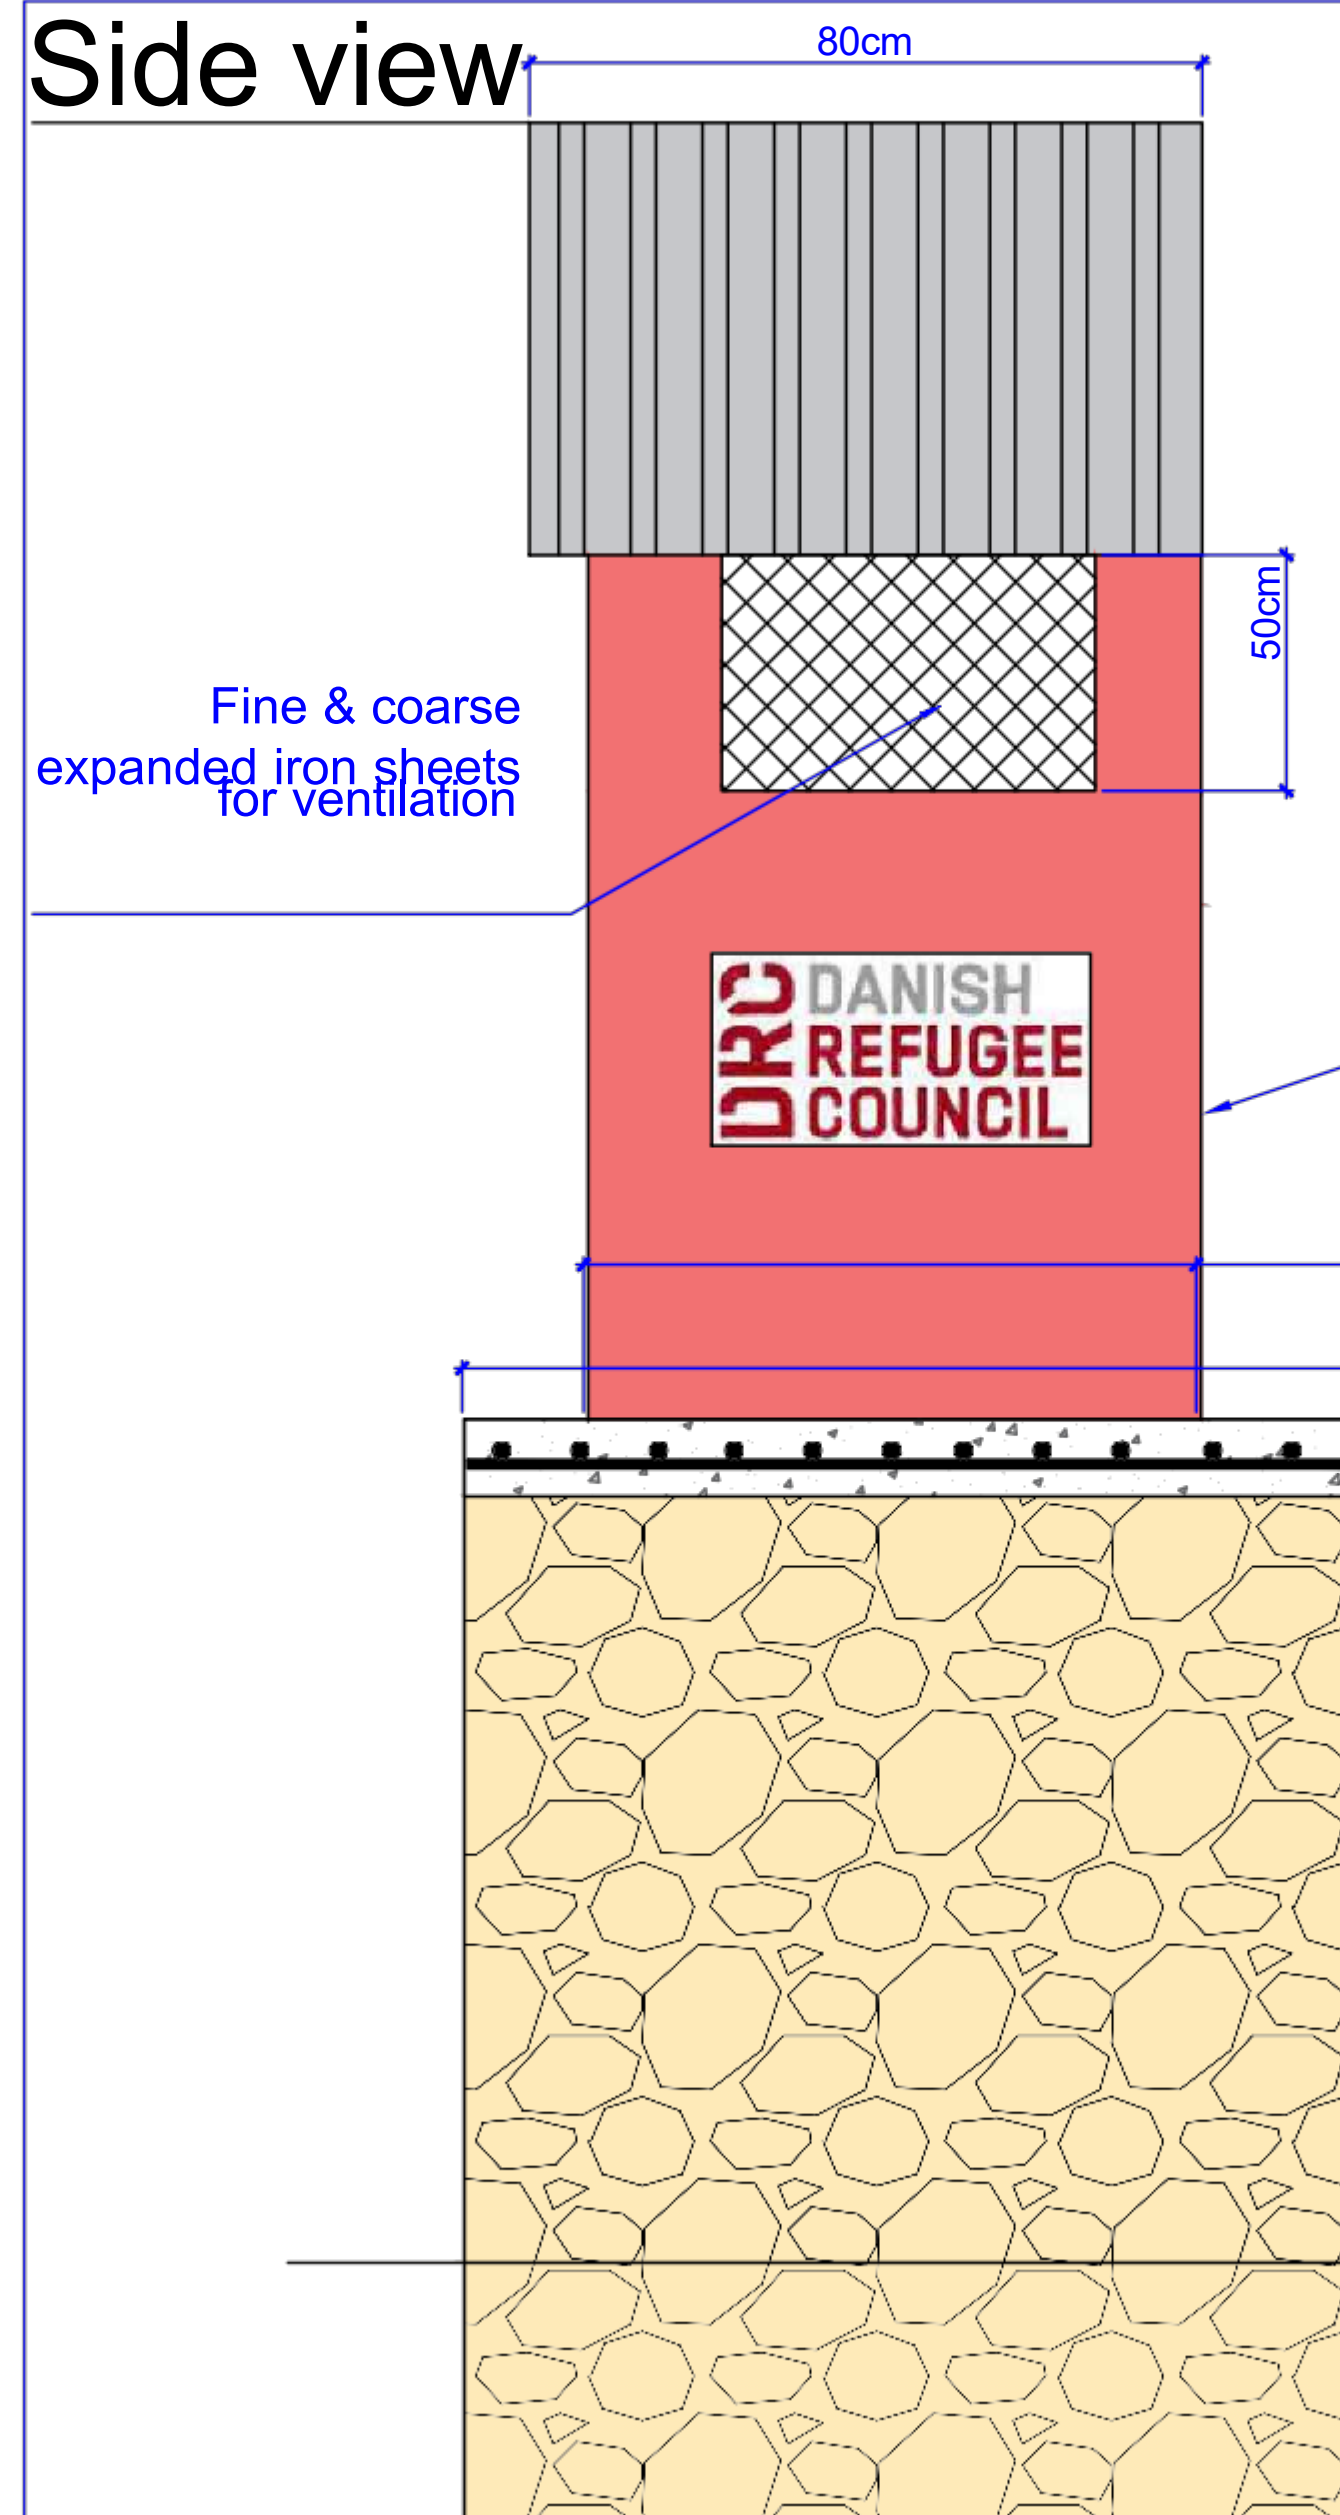


Door from iron sheet 1mm  
Red bricks

90cm

50cm

Natural  
rocks

## Front view

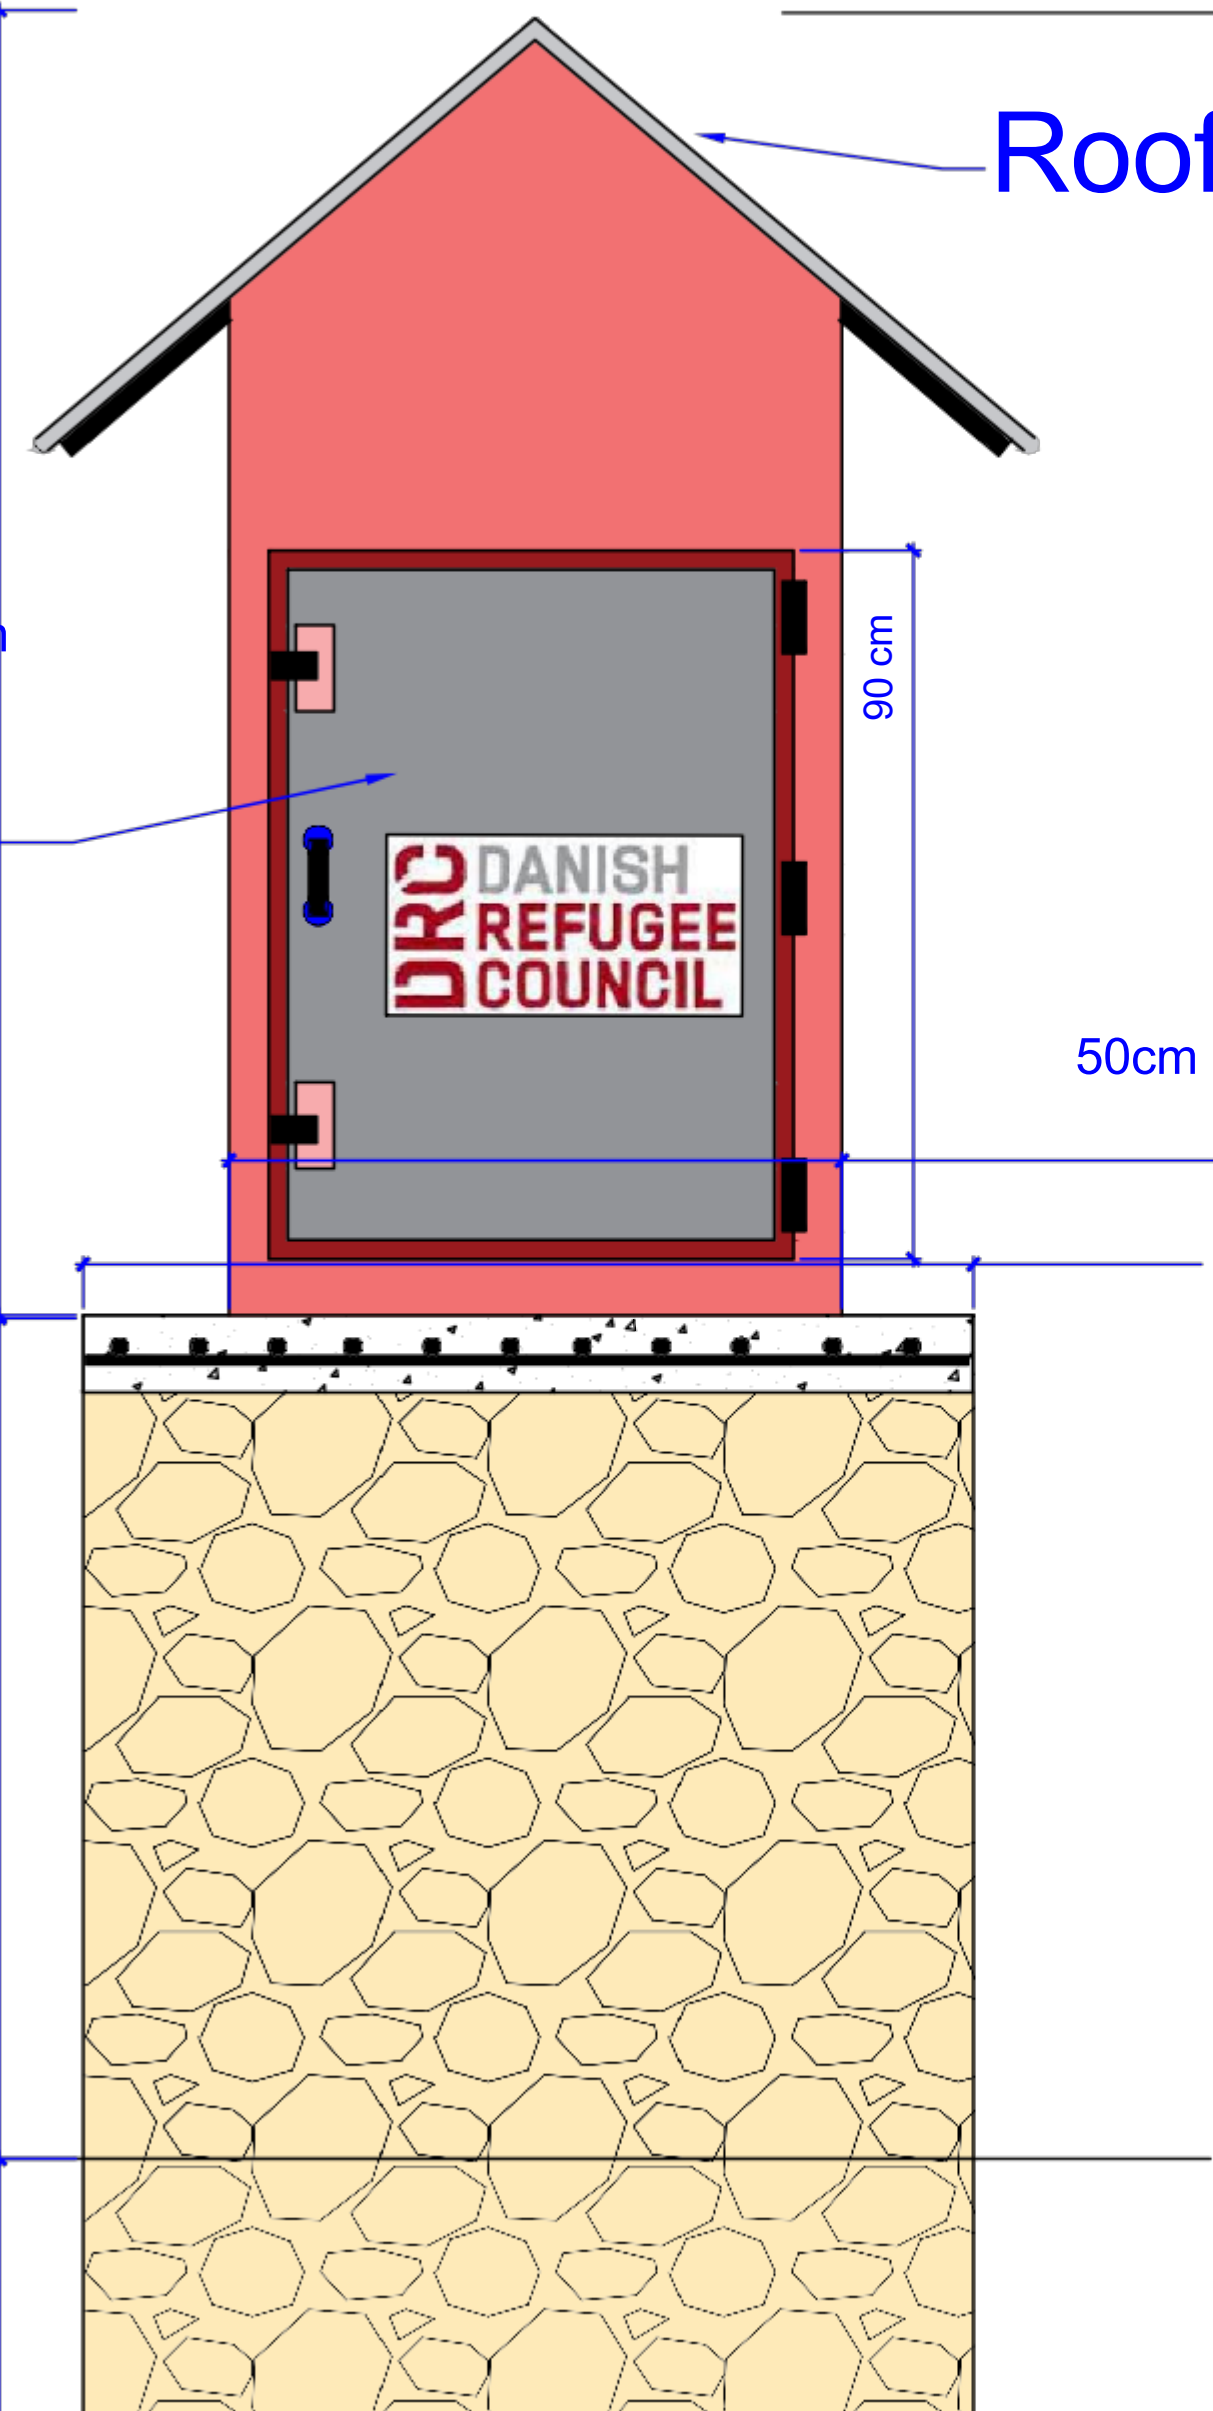

Roof

90 cm

50cm

### General Notes

Prepared by:  
WASH TEAM CD

Reviewed by:  
Sinan Ghazi and Sultan  
Rahim

| No. | Revision/Issue | Date |
|-----|----------------|------|
|     |                |      |

Upgrading of Harqiya handpump into  
mini water yard\_Golo\_CD

Project Name and Address  
13/4/2026

Project

Sheet

Date

Scale